


F. A. RTE.	SECTION	COUNTY	TOTAL SHEETS	SHEET NO.
310	60-16	MADISON	662	475
STA.		TO STA.		
FED. ROAD DIST. NO. 6		ILLINOIS	FED. AID PROJECT	
CONTRACT NO. 76311				

SURVEY PLOTTED
 NOTE BOOK NO. 100
 DATE 10/2/09
 AREAS CHECKED

SURVEY PLOTTED
 NOTE BOOK NO. 100
 DATE 10/2/09
 AREAS CHECKED

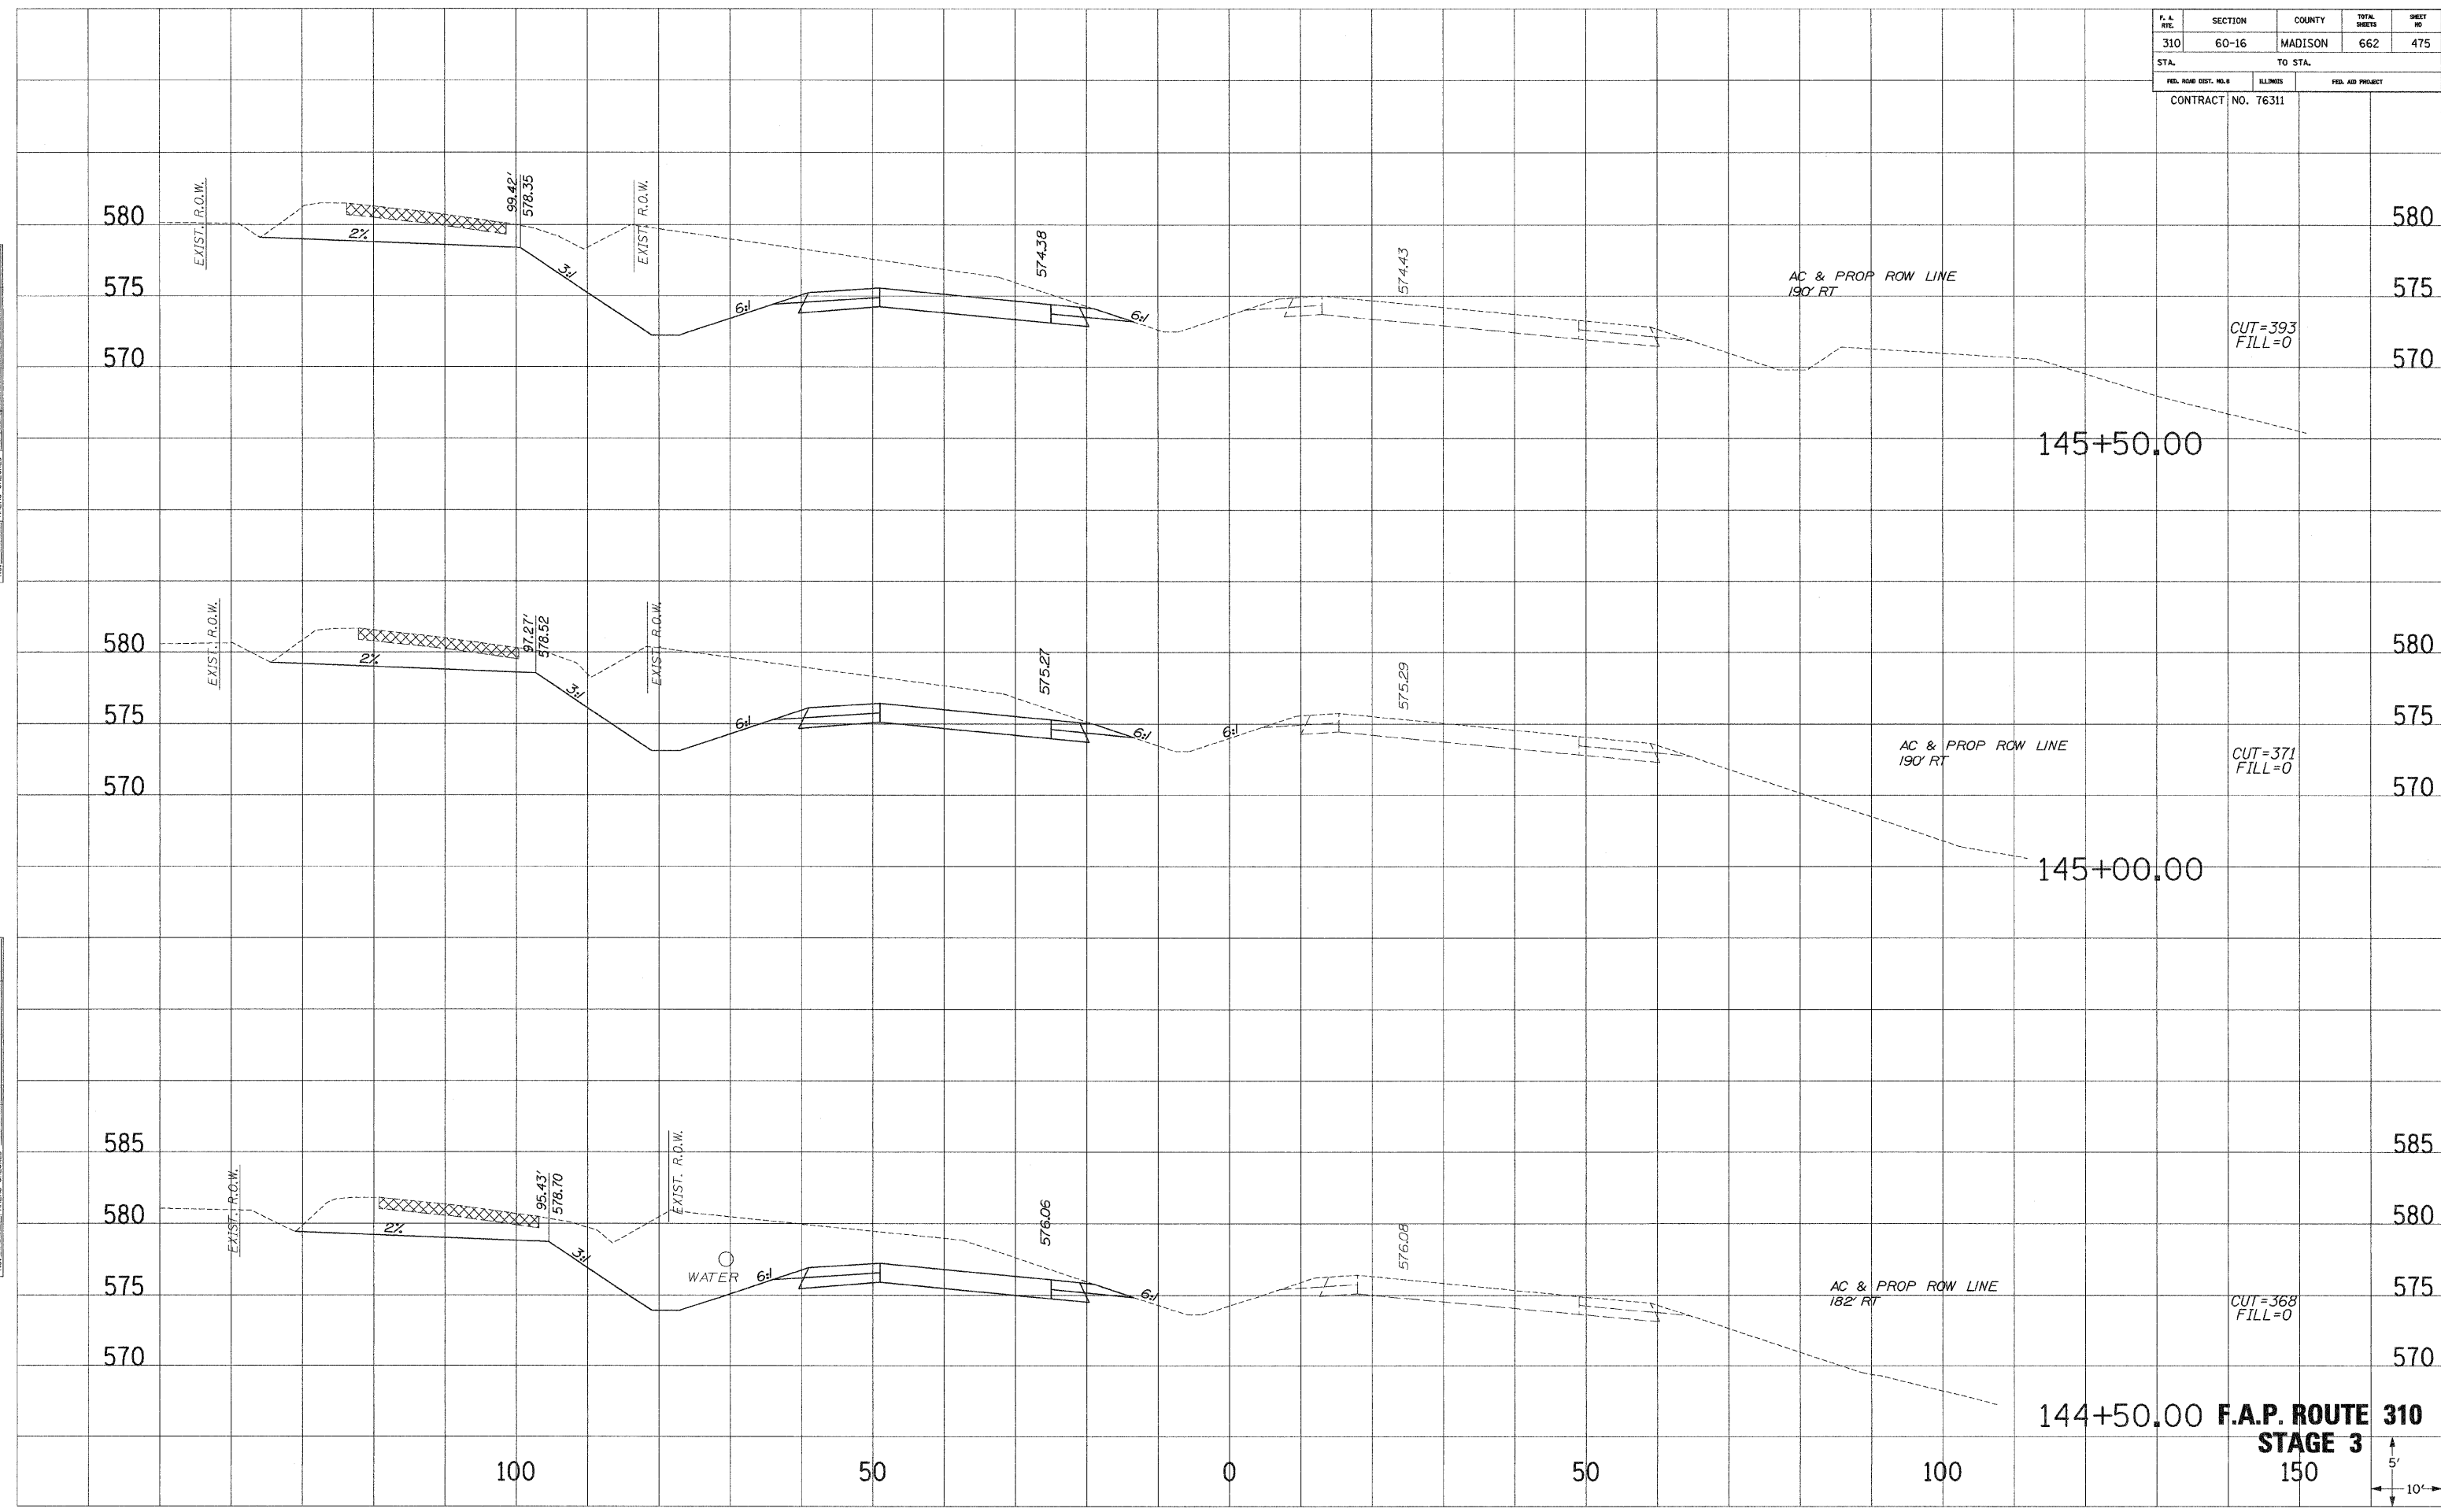

145+50.00
 145+00.00
 144+50.00
F.A.P. ROUTE 310
STAGE 3
 150
 5'
 10'