


F. A. RTE.	SECTION	COUNTY	TOTAL SHEETS	SHEET NO.
310	60-16	MADISON	662	478
STA.		TO STA.		
FED. ROAD DIST. NO. 4		ELLIPSES	FED. AID PROJECT	
CONTRACT NO. 76311				

SURVEIL PLOTTED
 NOTE BOOK NO. _____
 AREAS CHECKED _____

SURVEIL PLOTTED
 NOTE BOOK NO. _____
 AREAS CHECKED _____

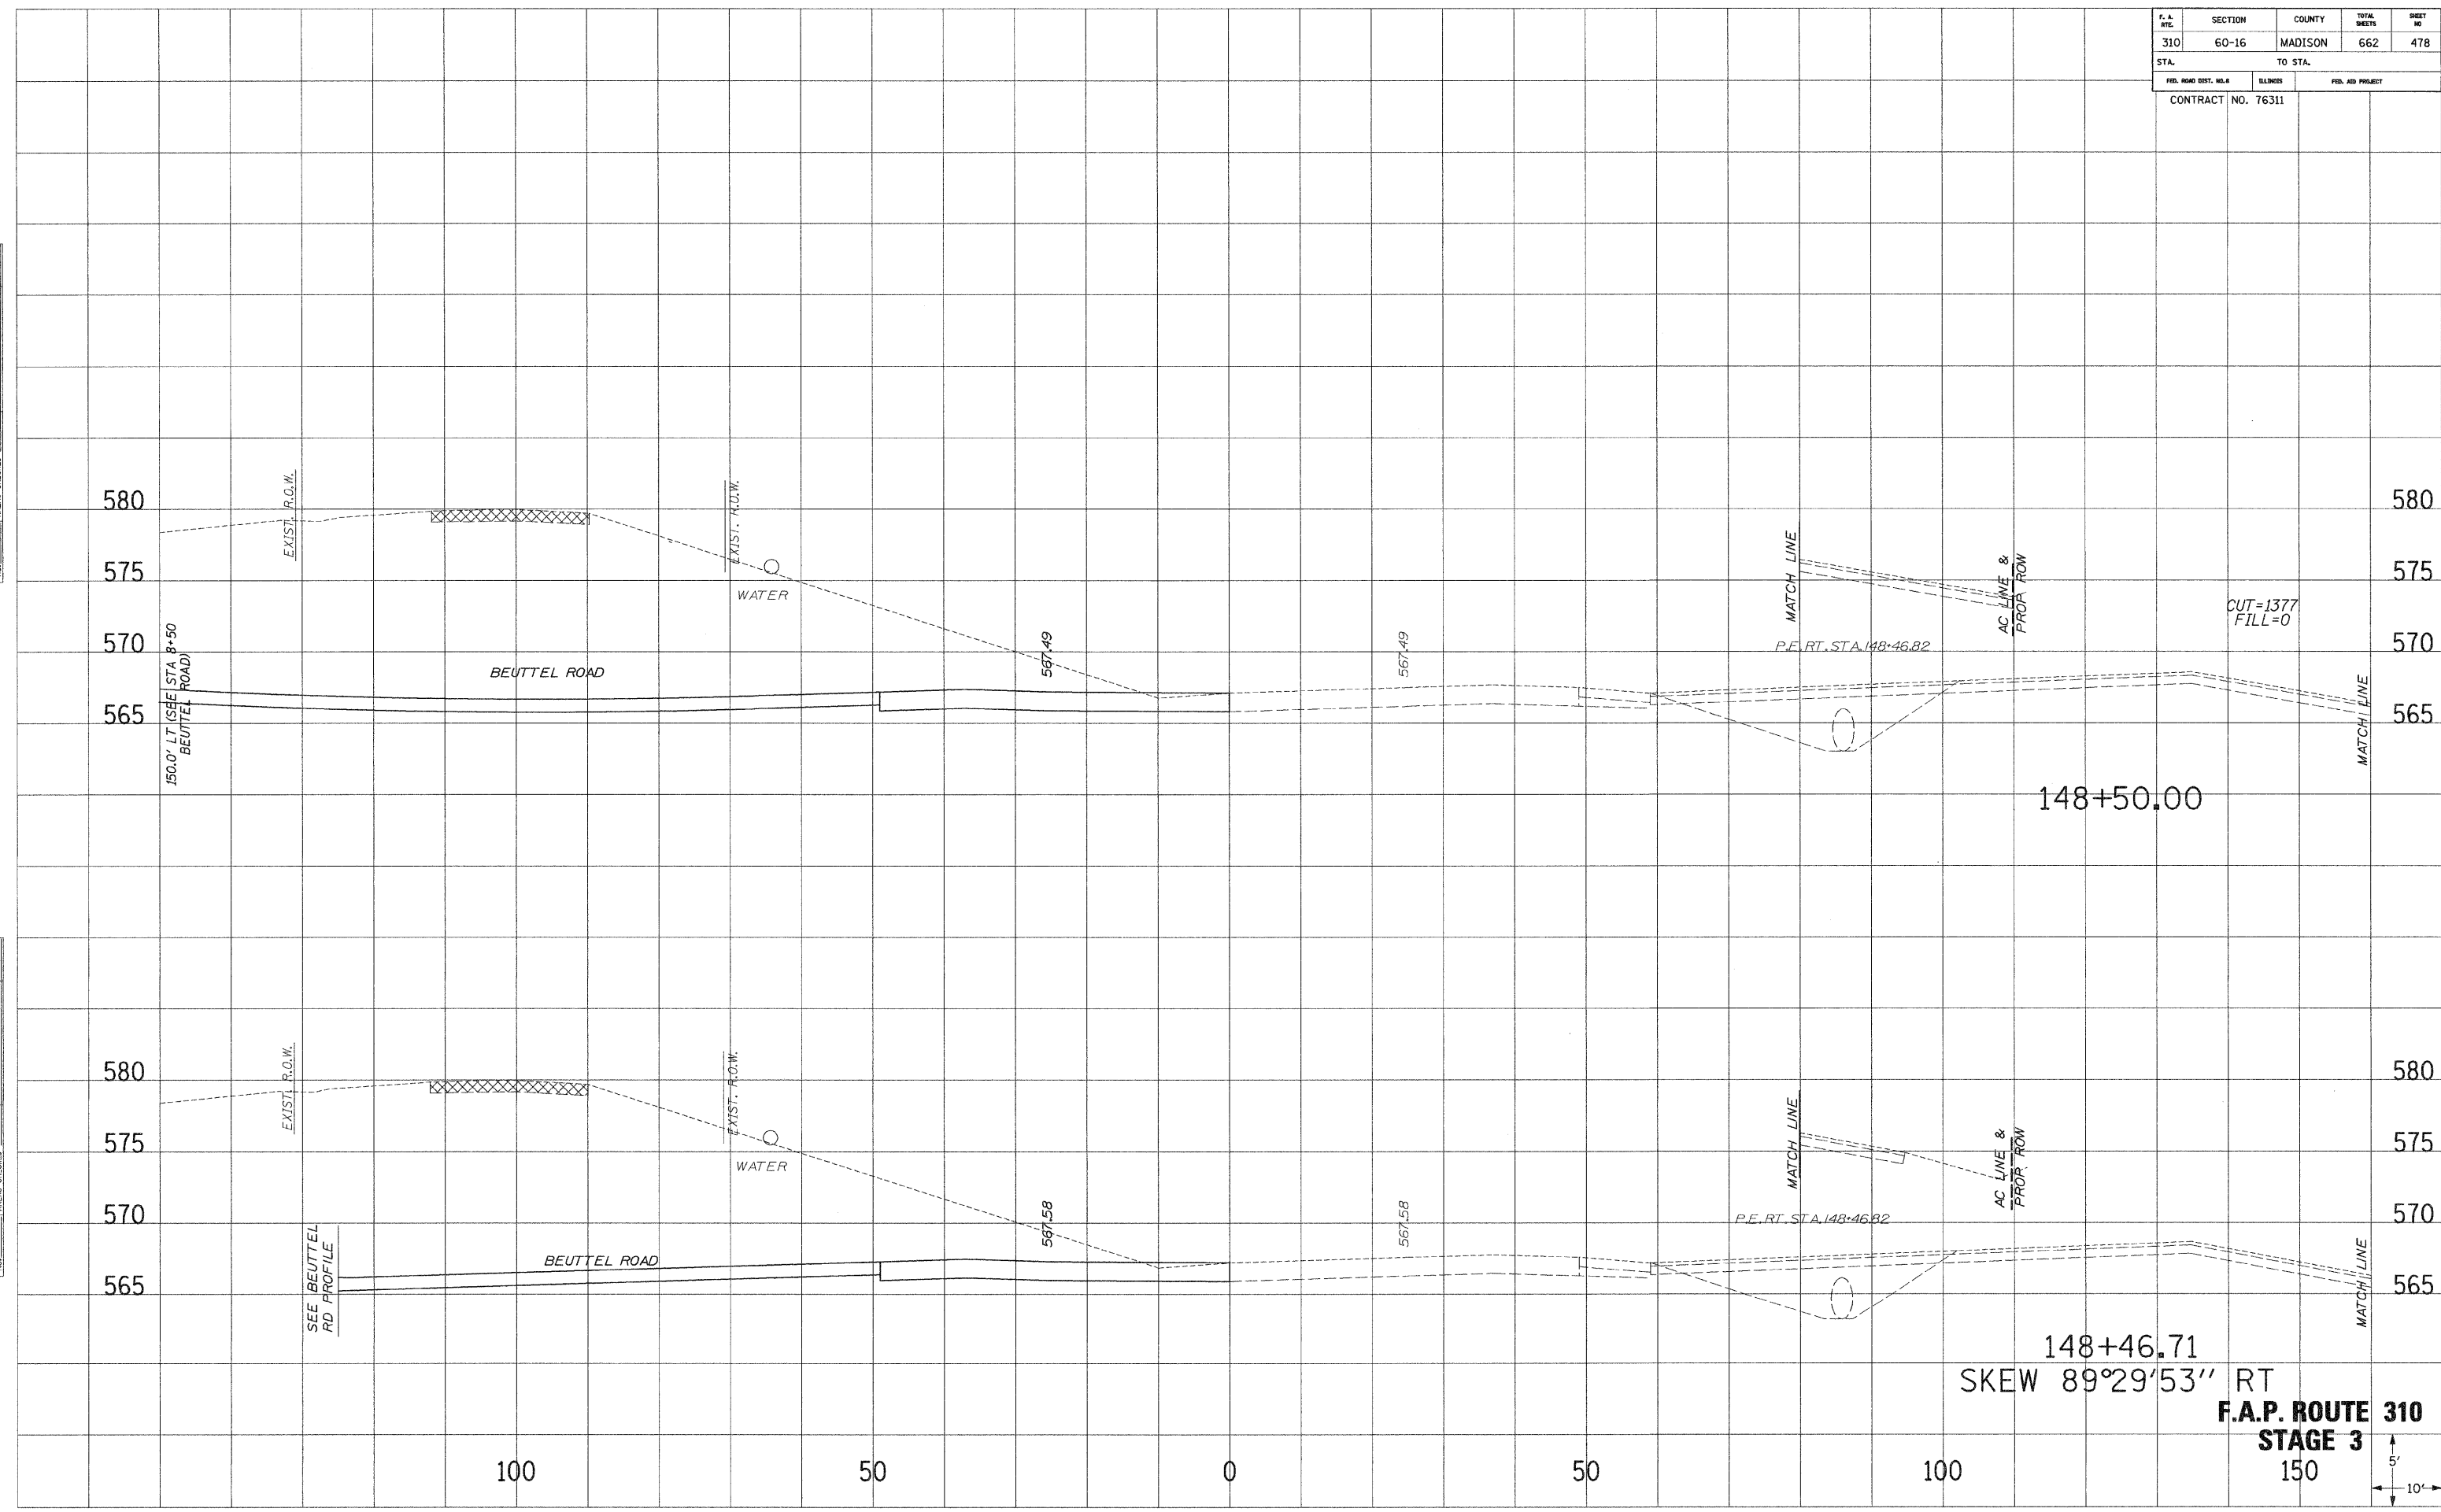

148+50.00
 148+46.71
 SKEW 89°29'53" RT
F.A.P. ROUTE 310
STAGE 3
 150

