


F. A. RTE.	SECTION	COUNTY	TOTAL SHEETS	SHEET NO.
310	60-16	MADISON	662	484
STA.		TO STA.		
FED. ROAD DIST. NO. 3		ILLINOIS	FED. AID PROJECT	
CONTRACT NO. 76311				

SURVEIL PLOTTED  
 NOTE BOOK  
 AREAS CHECKED

SURVEIL PLOTTED  
 NOTE BOOK  
 AREAS CHECKED

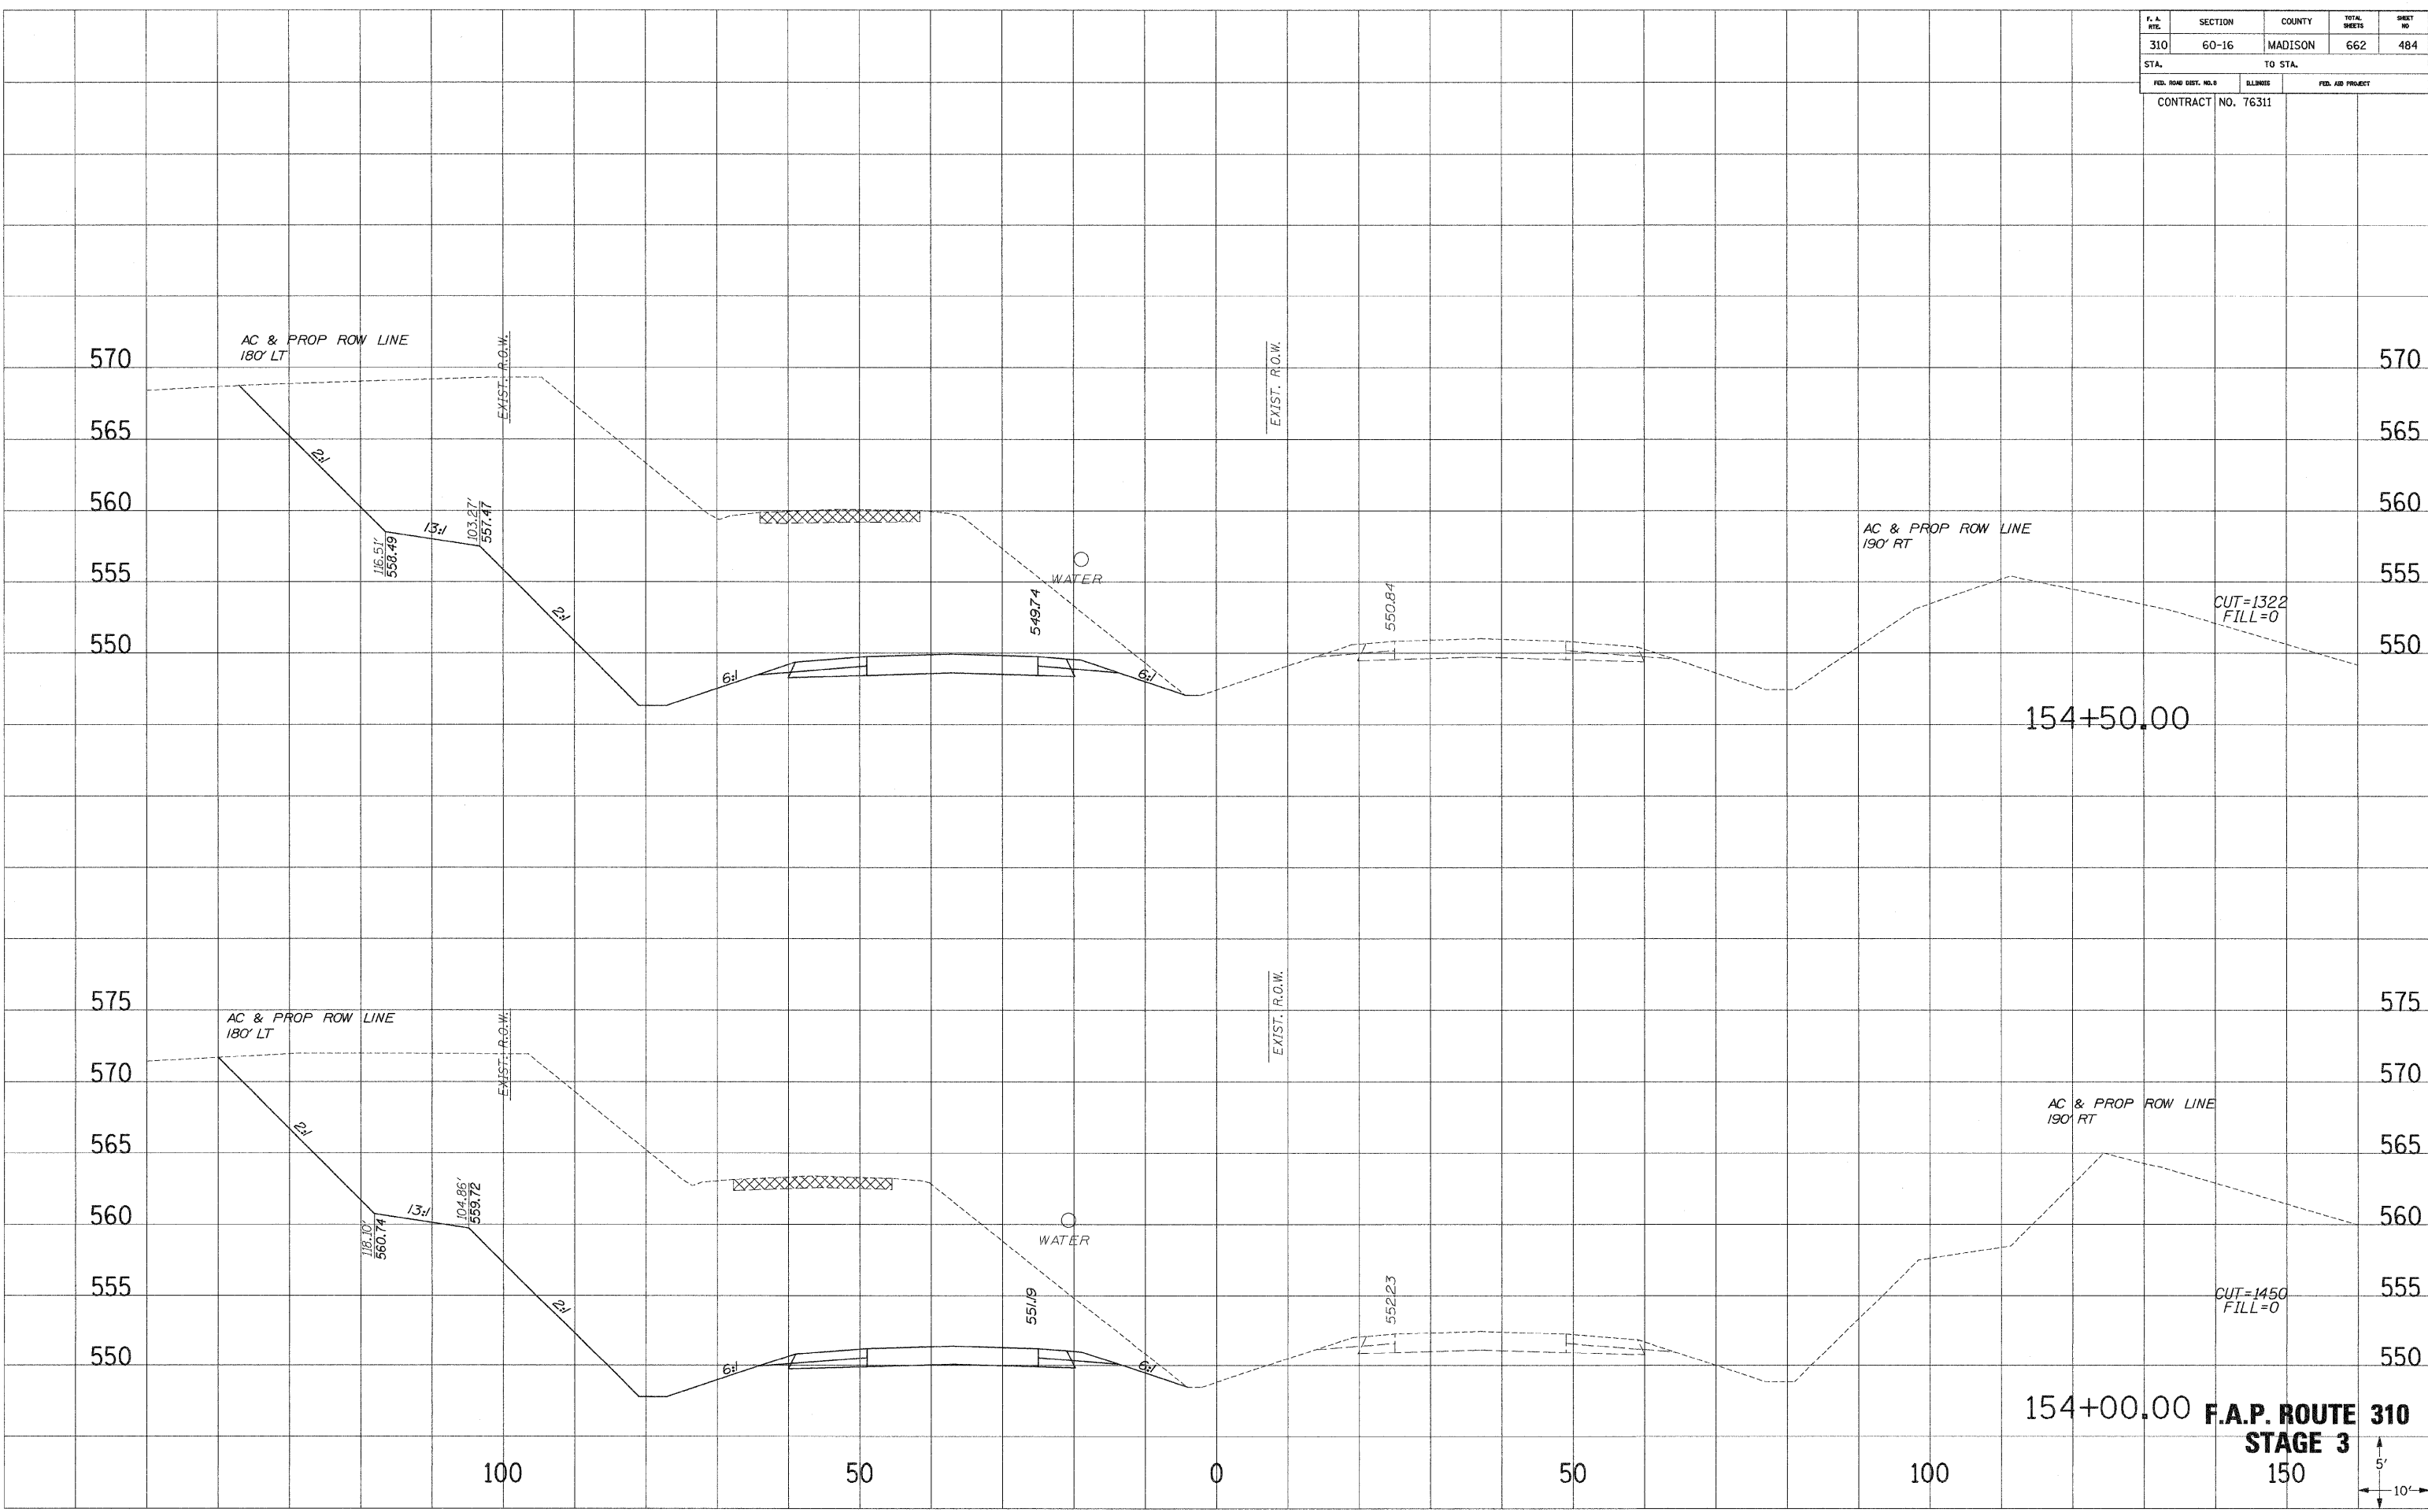

154+00.00 **F.A.P. ROUTE 310**  
**STAGE 3**  
 150

