


F. A. RTE.	SECTION	COUNTY	TOTAL SHEETS	SHEET NO.
310	60-16	MADISON	662	495
STA.		TO STA.		
FED. ROAD DIST. NO. 3		ILLINOIS	FED. AID PROJECT	
CONTRACT NO. 76311				

DATE PLOTTED: \_\_\_\_\_  
 NOTE BOOK NO. \_\_\_\_\_  
 DATE PLOTTED: \_\_\_\_\_  
 NOTE BOOK NO. \_\_\_\_\_  
 AREAS CHECKED: \_\_\_\_\_

DATE PLOTTED: \_\_\_\_\_  
 NOTE BOOK NO. \_\_\_\_\_  
 DATE PLOTTED: \_\_\_\_\_  
 NOTE BOOK NO. \_\_\_\_\_  
 AREAS CHECKED: \_\_\_\_\_

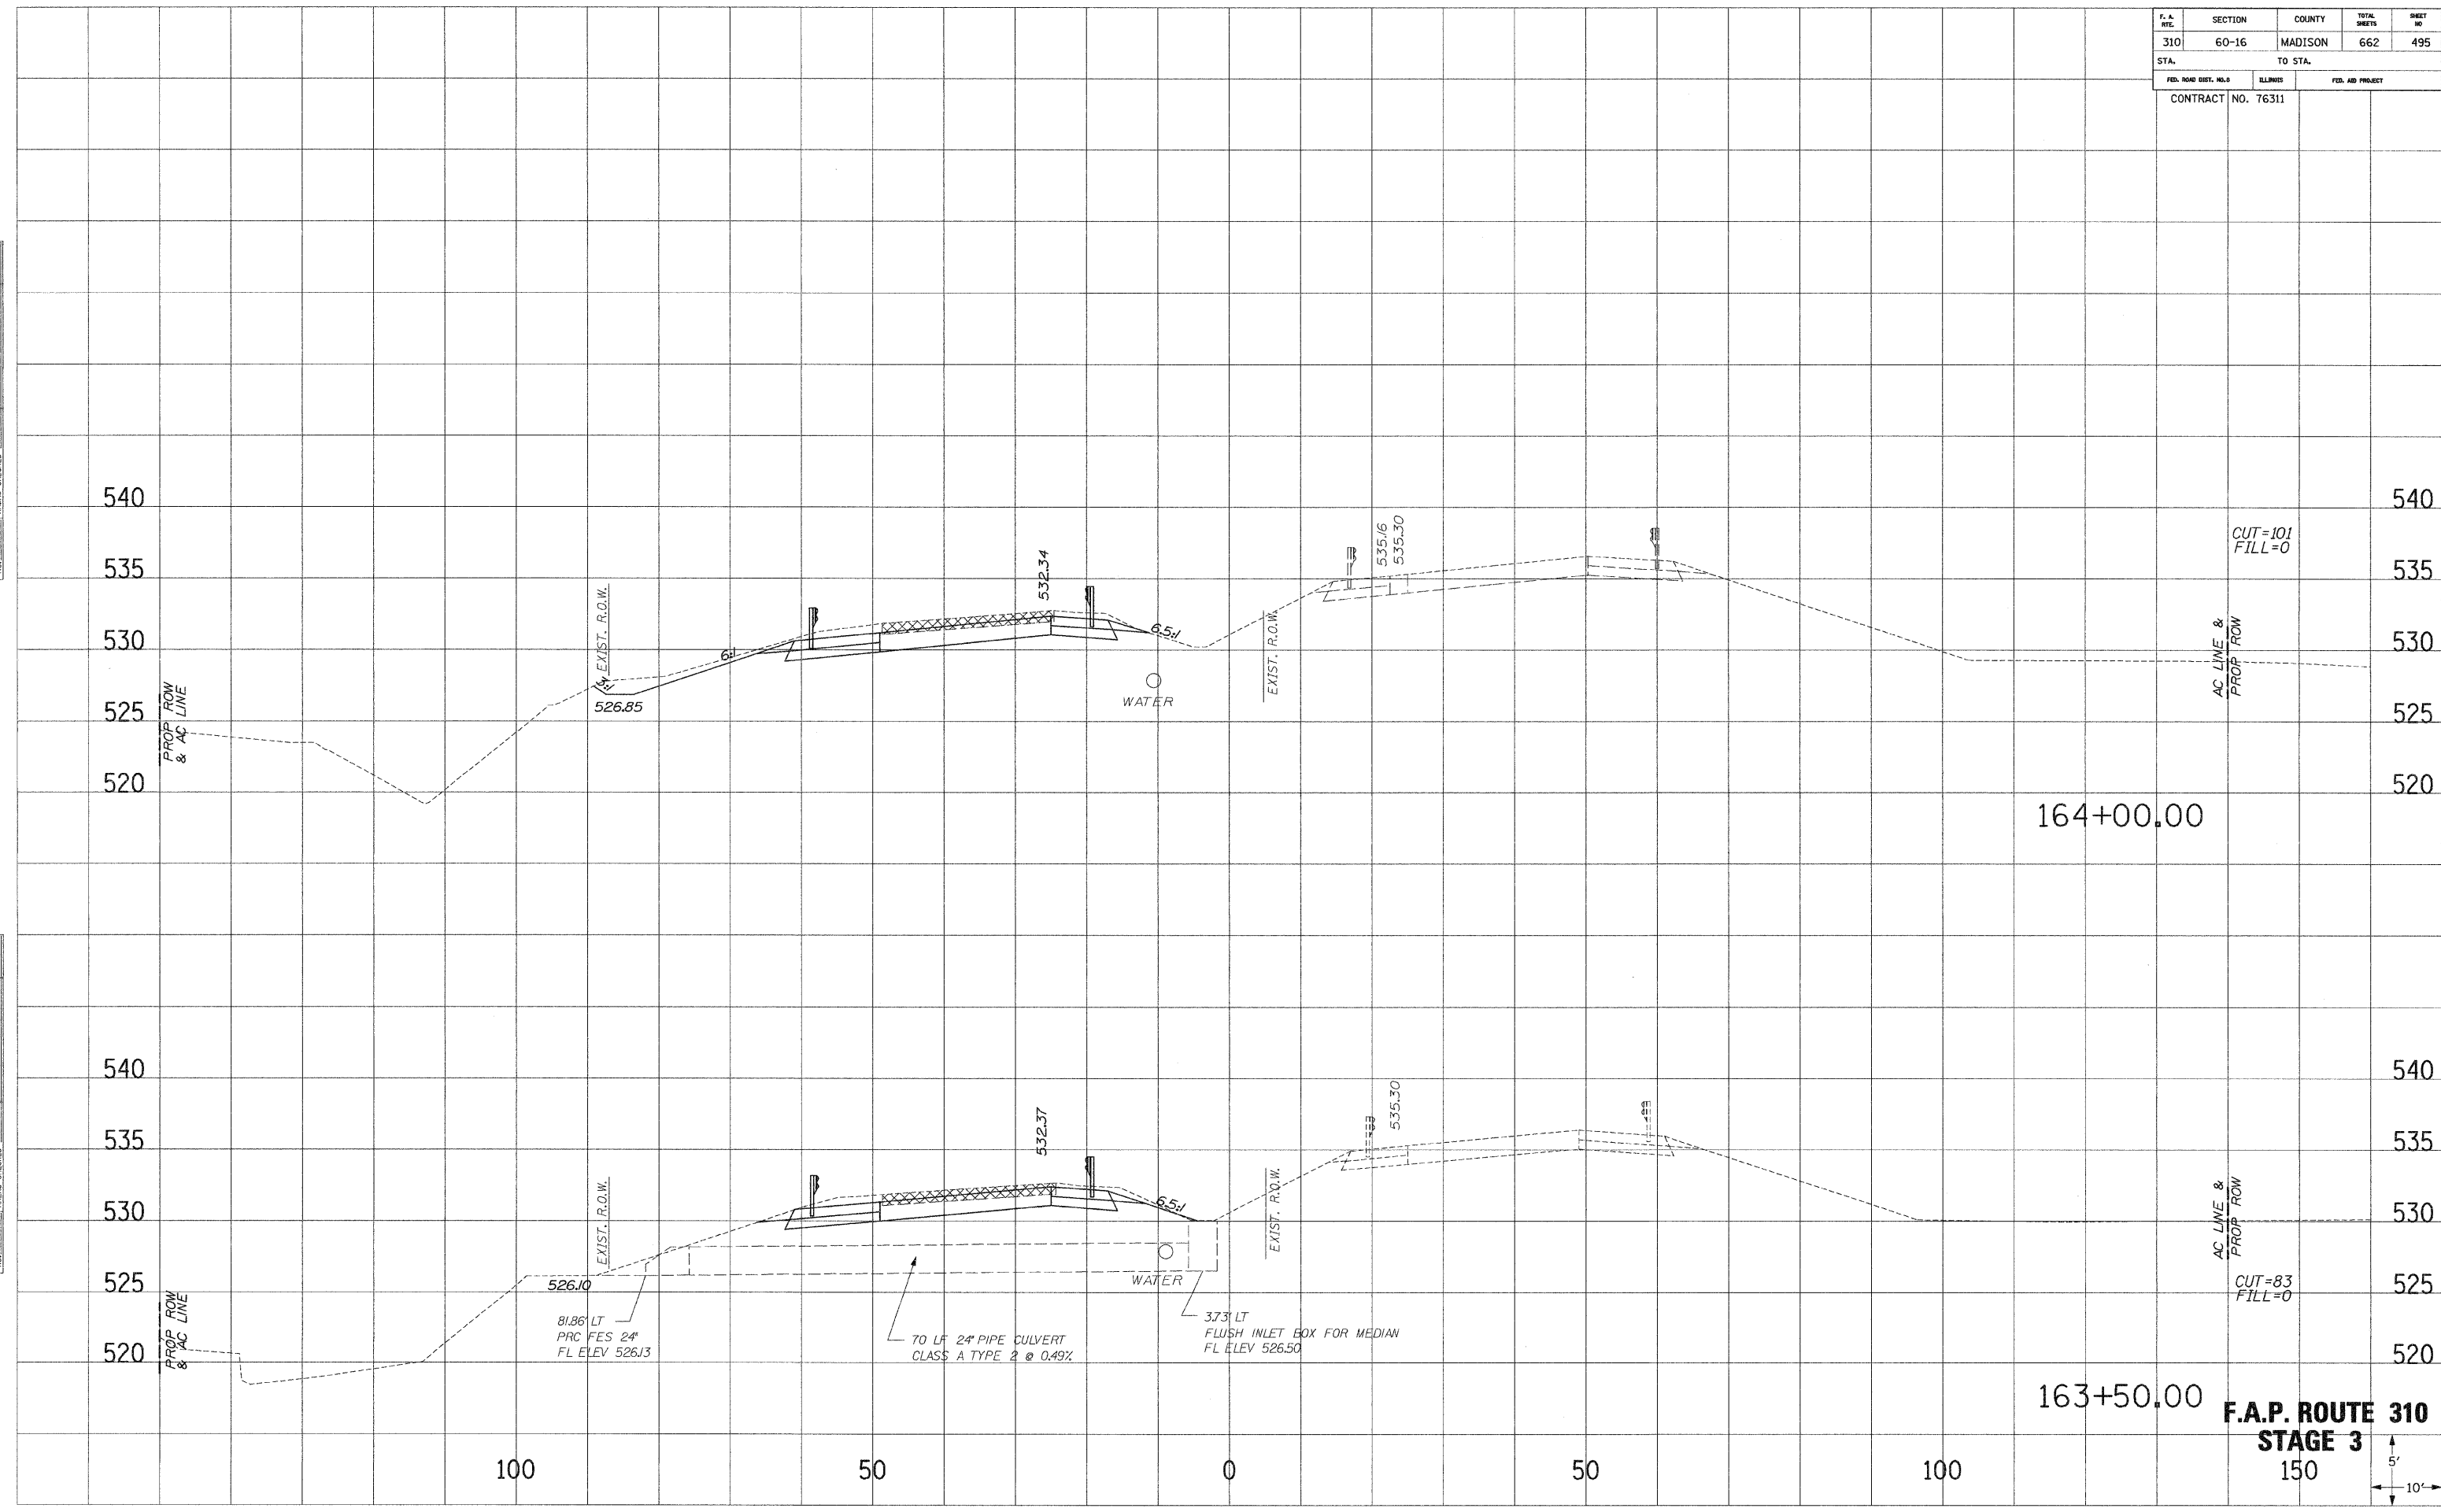

**F.A.P. ROUTE 310**  
**STAGE 3**  
 150'

