


F. & R.T.	SECTION	COUNTY	TOTAL SHEETS	SHEET NO
310	60-16	MADISON	662	496
STA.		TO STA.		
FED. ROAD DIST. NO. 3		ELLIPSES	FED. AID PROJECT	
CONTRACT NO. 76311				

SURVEY PLOTTED
 NOTE BOOK
 NO. _____
 AREAS CHECKED

SURVEY PLOTTED
 NOTE BOOK
 NO. _____
 AREAS CHECKED

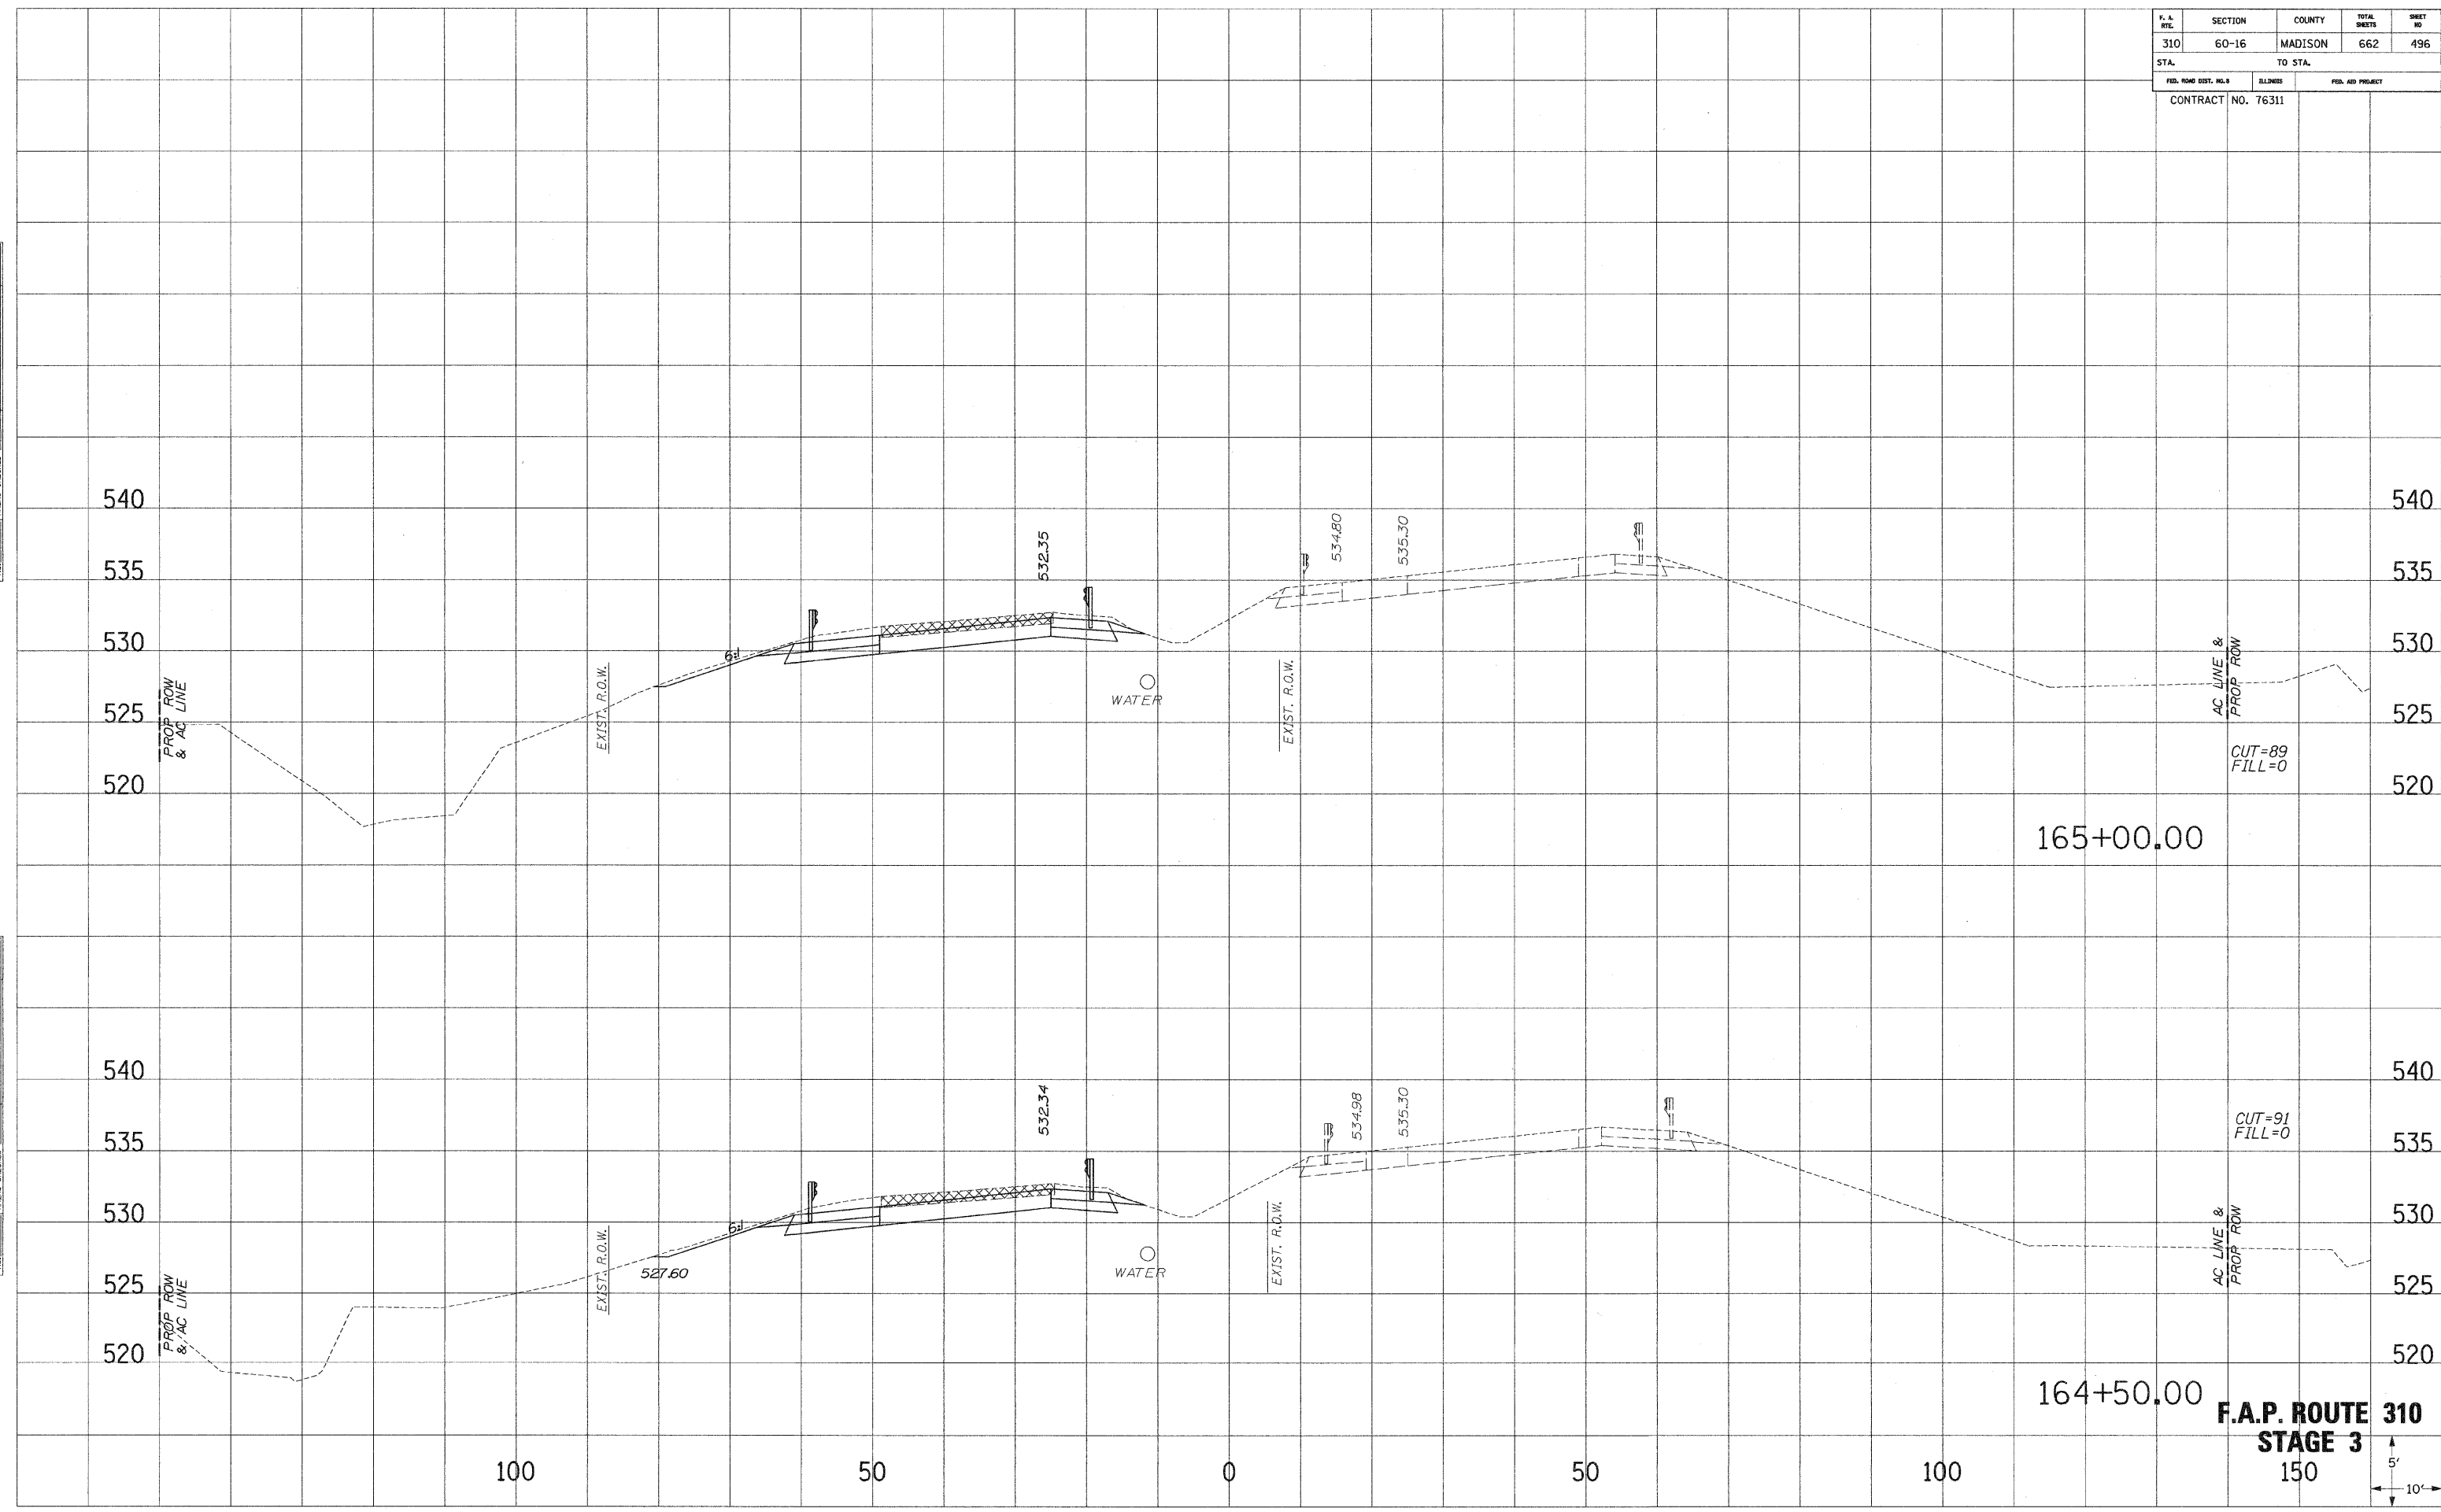

165+00.00

164+50.00

F.A.P. ROUTE 310
STAGE 3

