


F. A. RITE	SECTION	COUNTY	TOTAL SHEETS	SHEET NO
310	60-16	MADISON	662	497
STA.		TO STA.		
FED. ROAD DIST. NO. 8		ILLINOIS	FED. AID PROJECT	
CONTRACT NO. 76311				

SURVEY PLOTTED
 NOTE BOOK NO. _____
 AREAS CHECKED _____

SURVEY PLOTTED
 NOTE BOOK NO. _____
 AREAS CHECKED _____

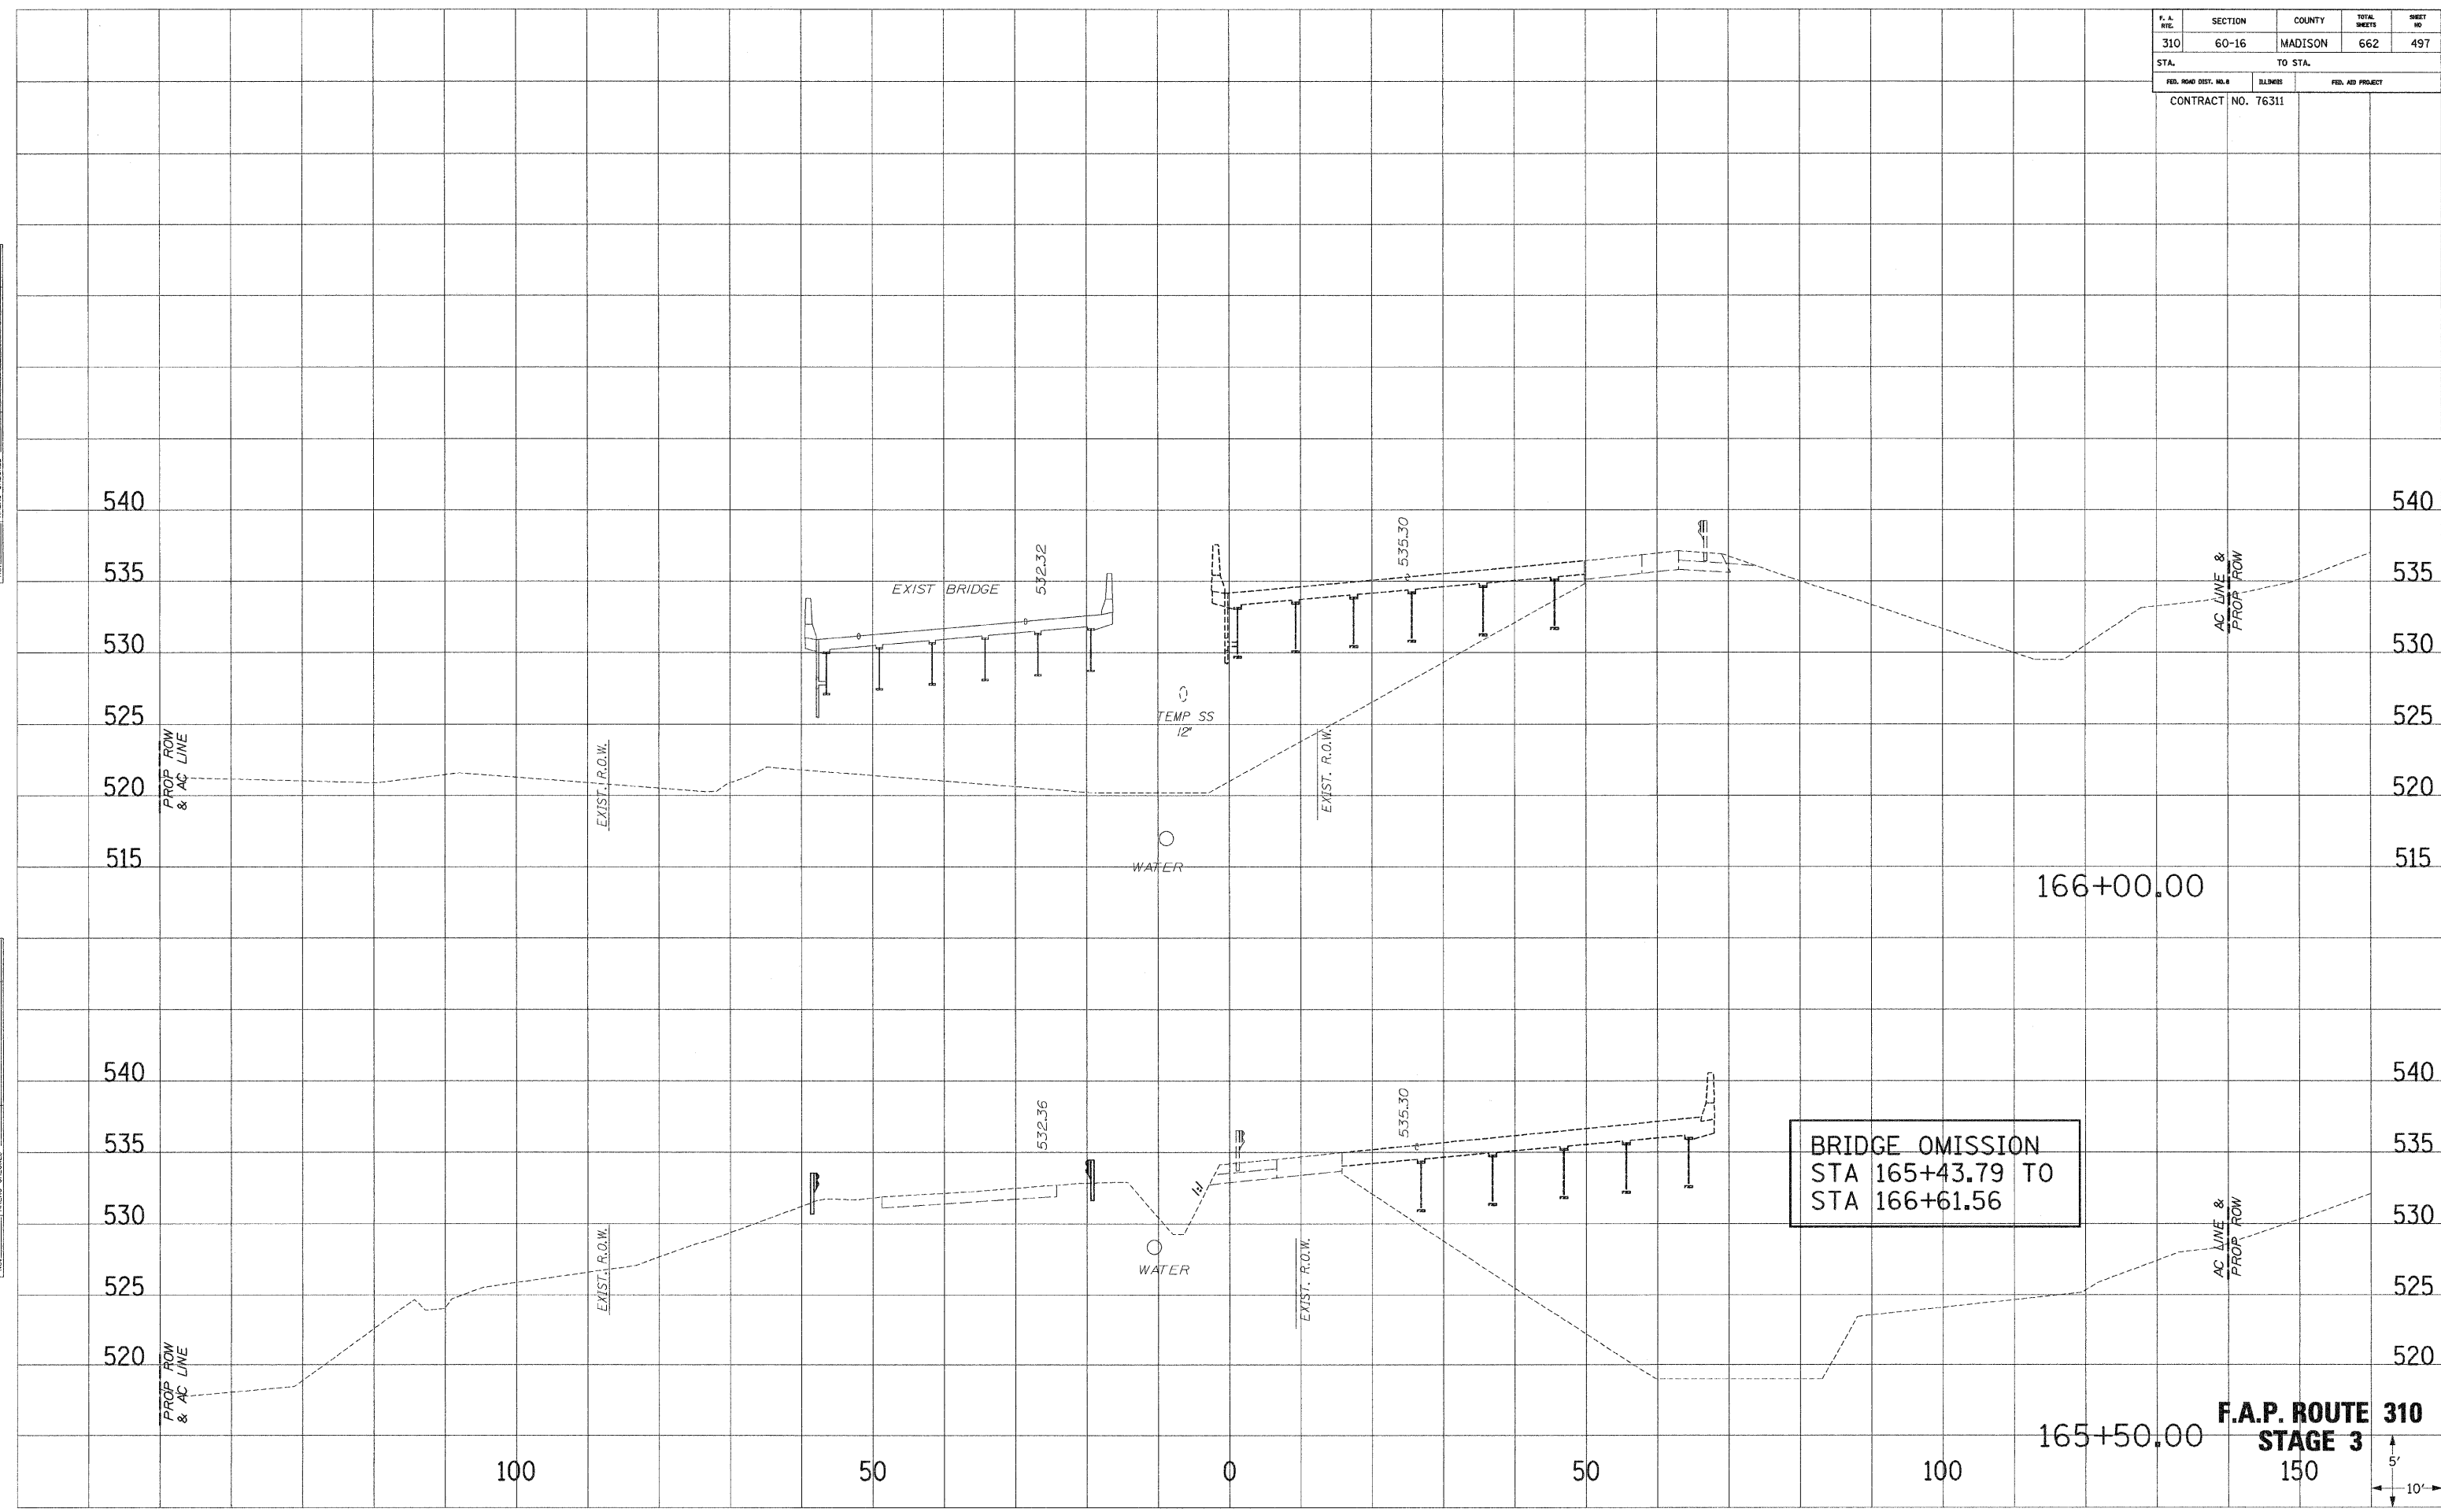

BRIDGE OMISSION
 STA 165+43.79 TO
 STA 166+61.56

F.A.P. ROUTE 310
STAGE 3

