


F. A. RTE.	SECTION	COUNTY	TOTAL SHEETS	SHEET NO.
310	60-16	MADISON	662	502
STA.		TO STA.		
FED. ROAD DIST. NO. 3		ILLINOIS	FED. AID PROJECT	
CONTRACT NO. 76311				

SHEET PLOTTED FROM DATE AREAS CHECKED
 NO.

SHEET PLOTTED FROM DATE AREAS CHECKED
 NO.

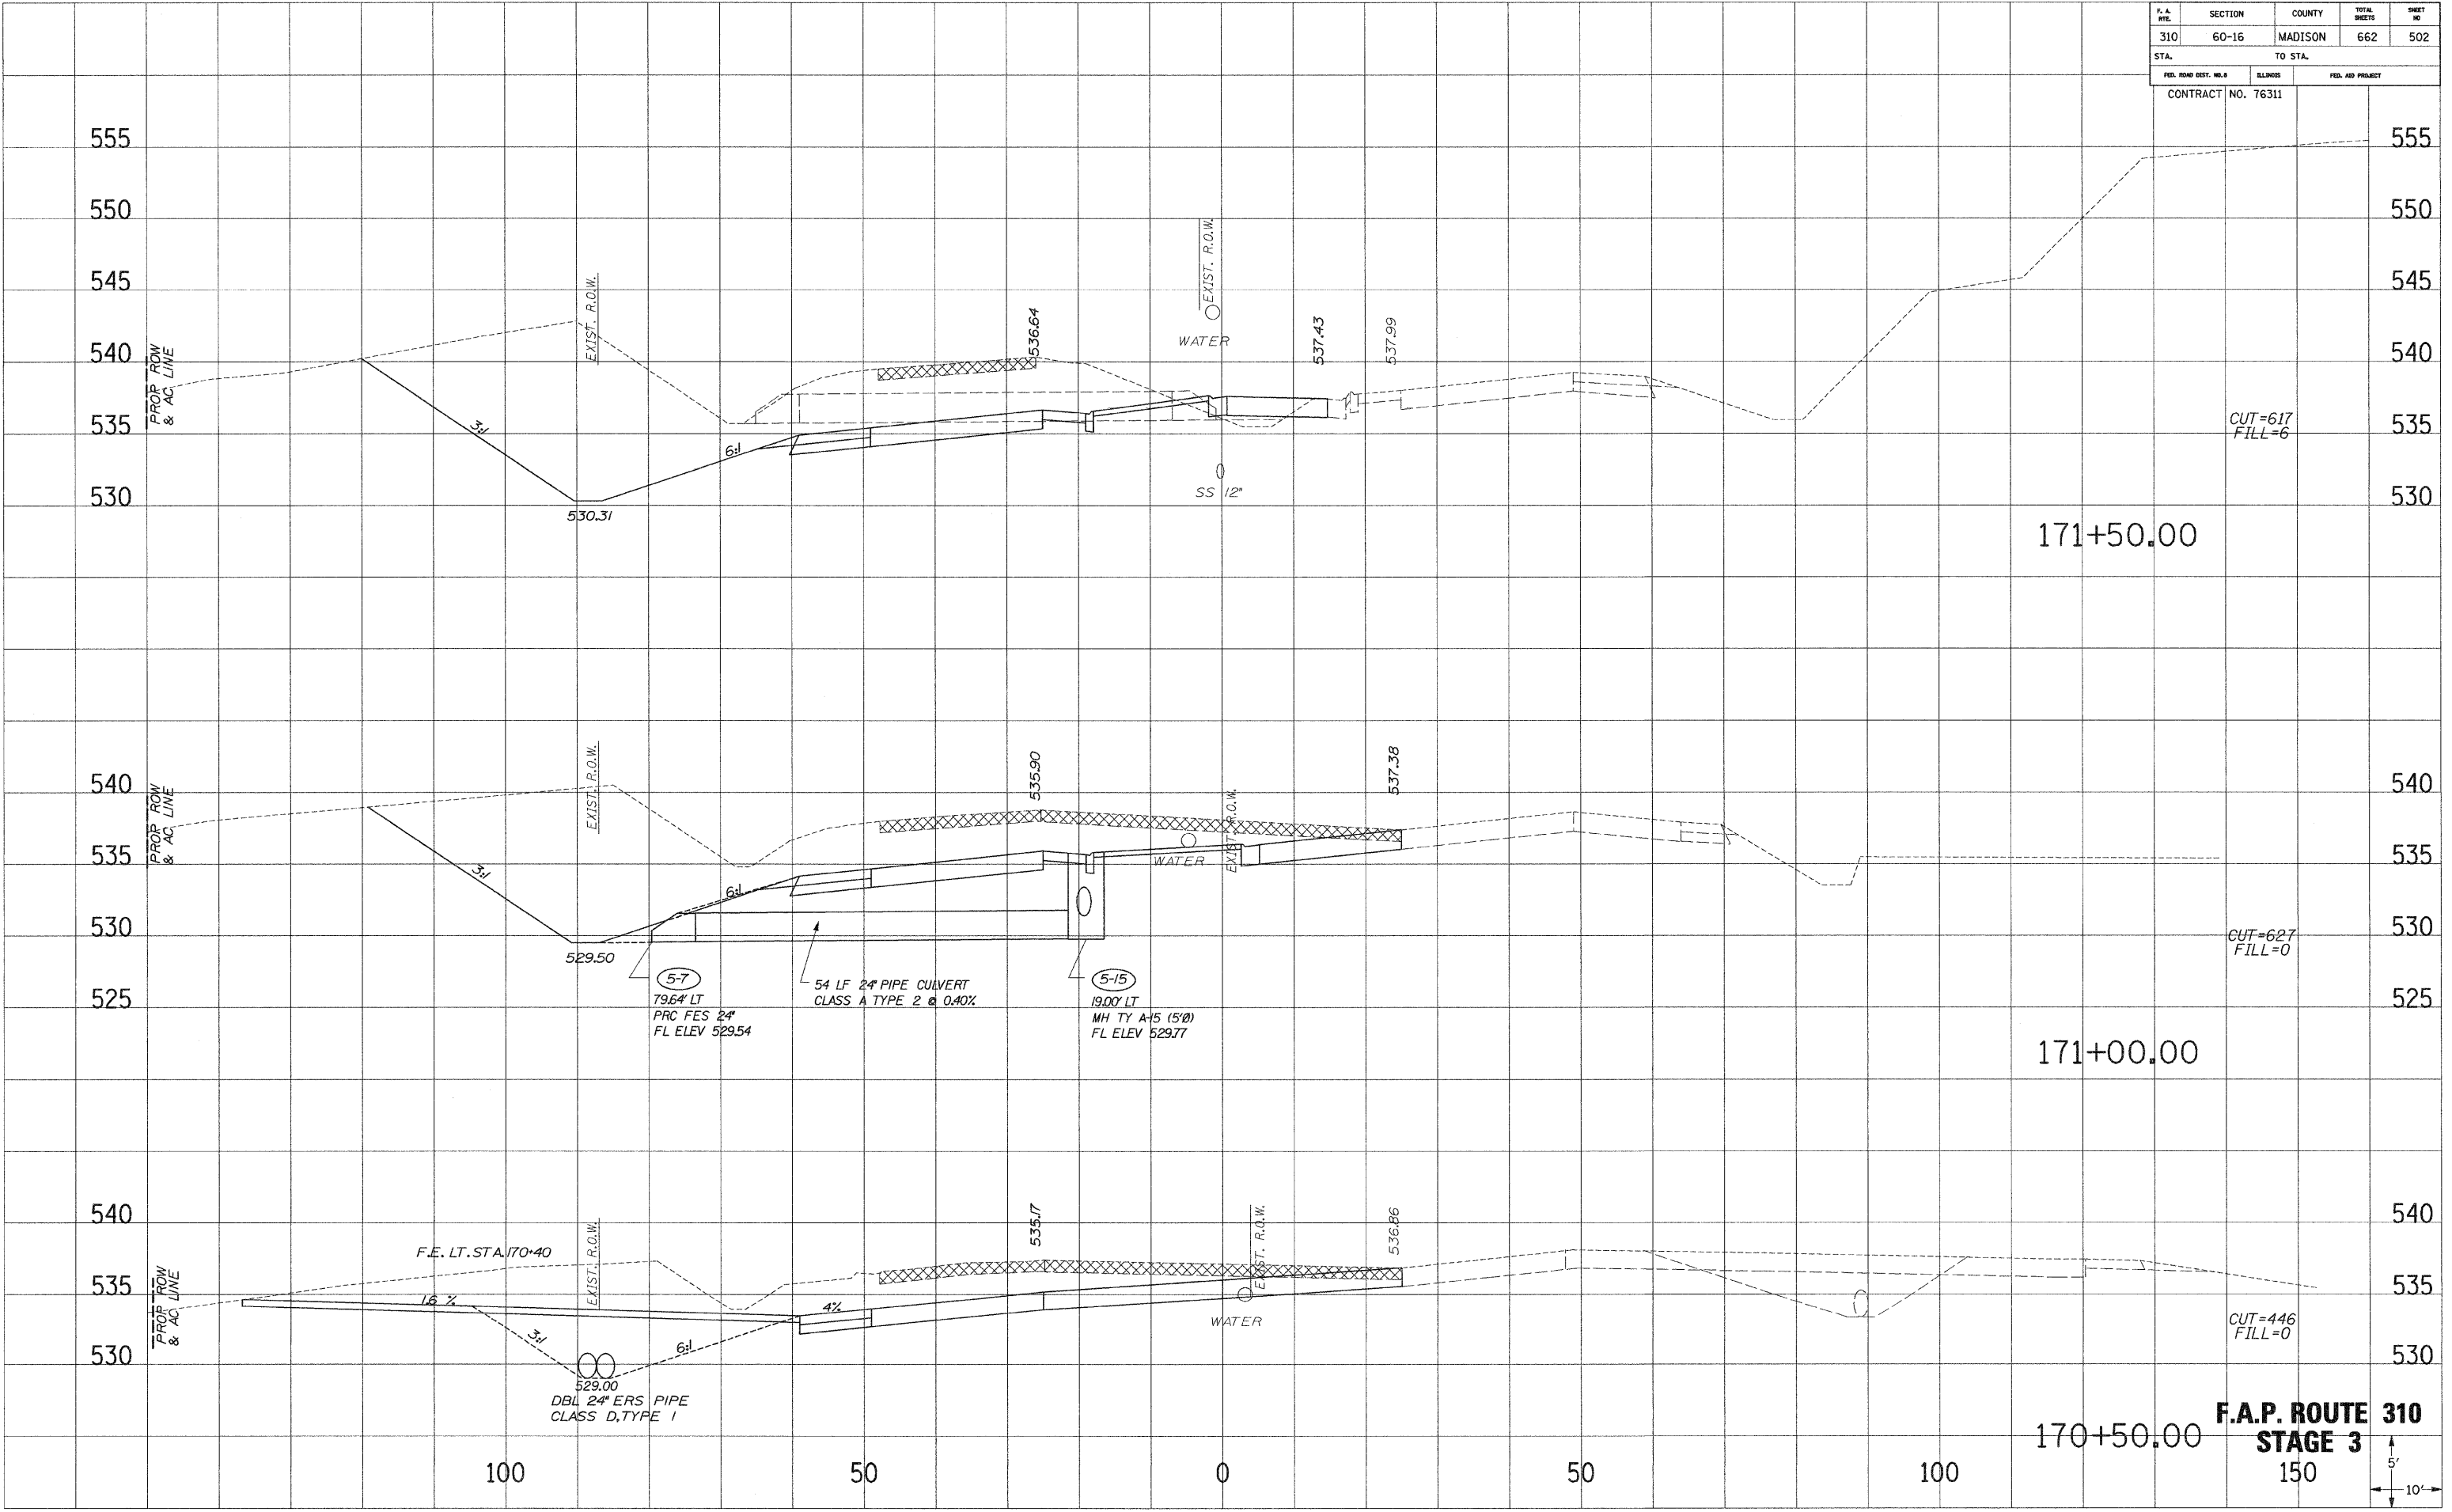

F.A.P. ROUTE 310
STAGE 3
 150

