


F. A. RTE.	SECTION	COUNTY	TOTAL SHEETS	SHEET NO.
310	60-16	MADISON	662	504
STA.		TO STA.		
FED. ROAD DIST. NO. 8	ELLIPSE	FED. AID PROJECT		
CONTRACT NO. 76311				

SURVEY PLOTTED  
 NOTE BOOK RE-PLATE  
 AREAS CHECKED

SURVEY PLOTTED  
 NOTE BOOK RE-PLATE  
 AREAS CHECKED

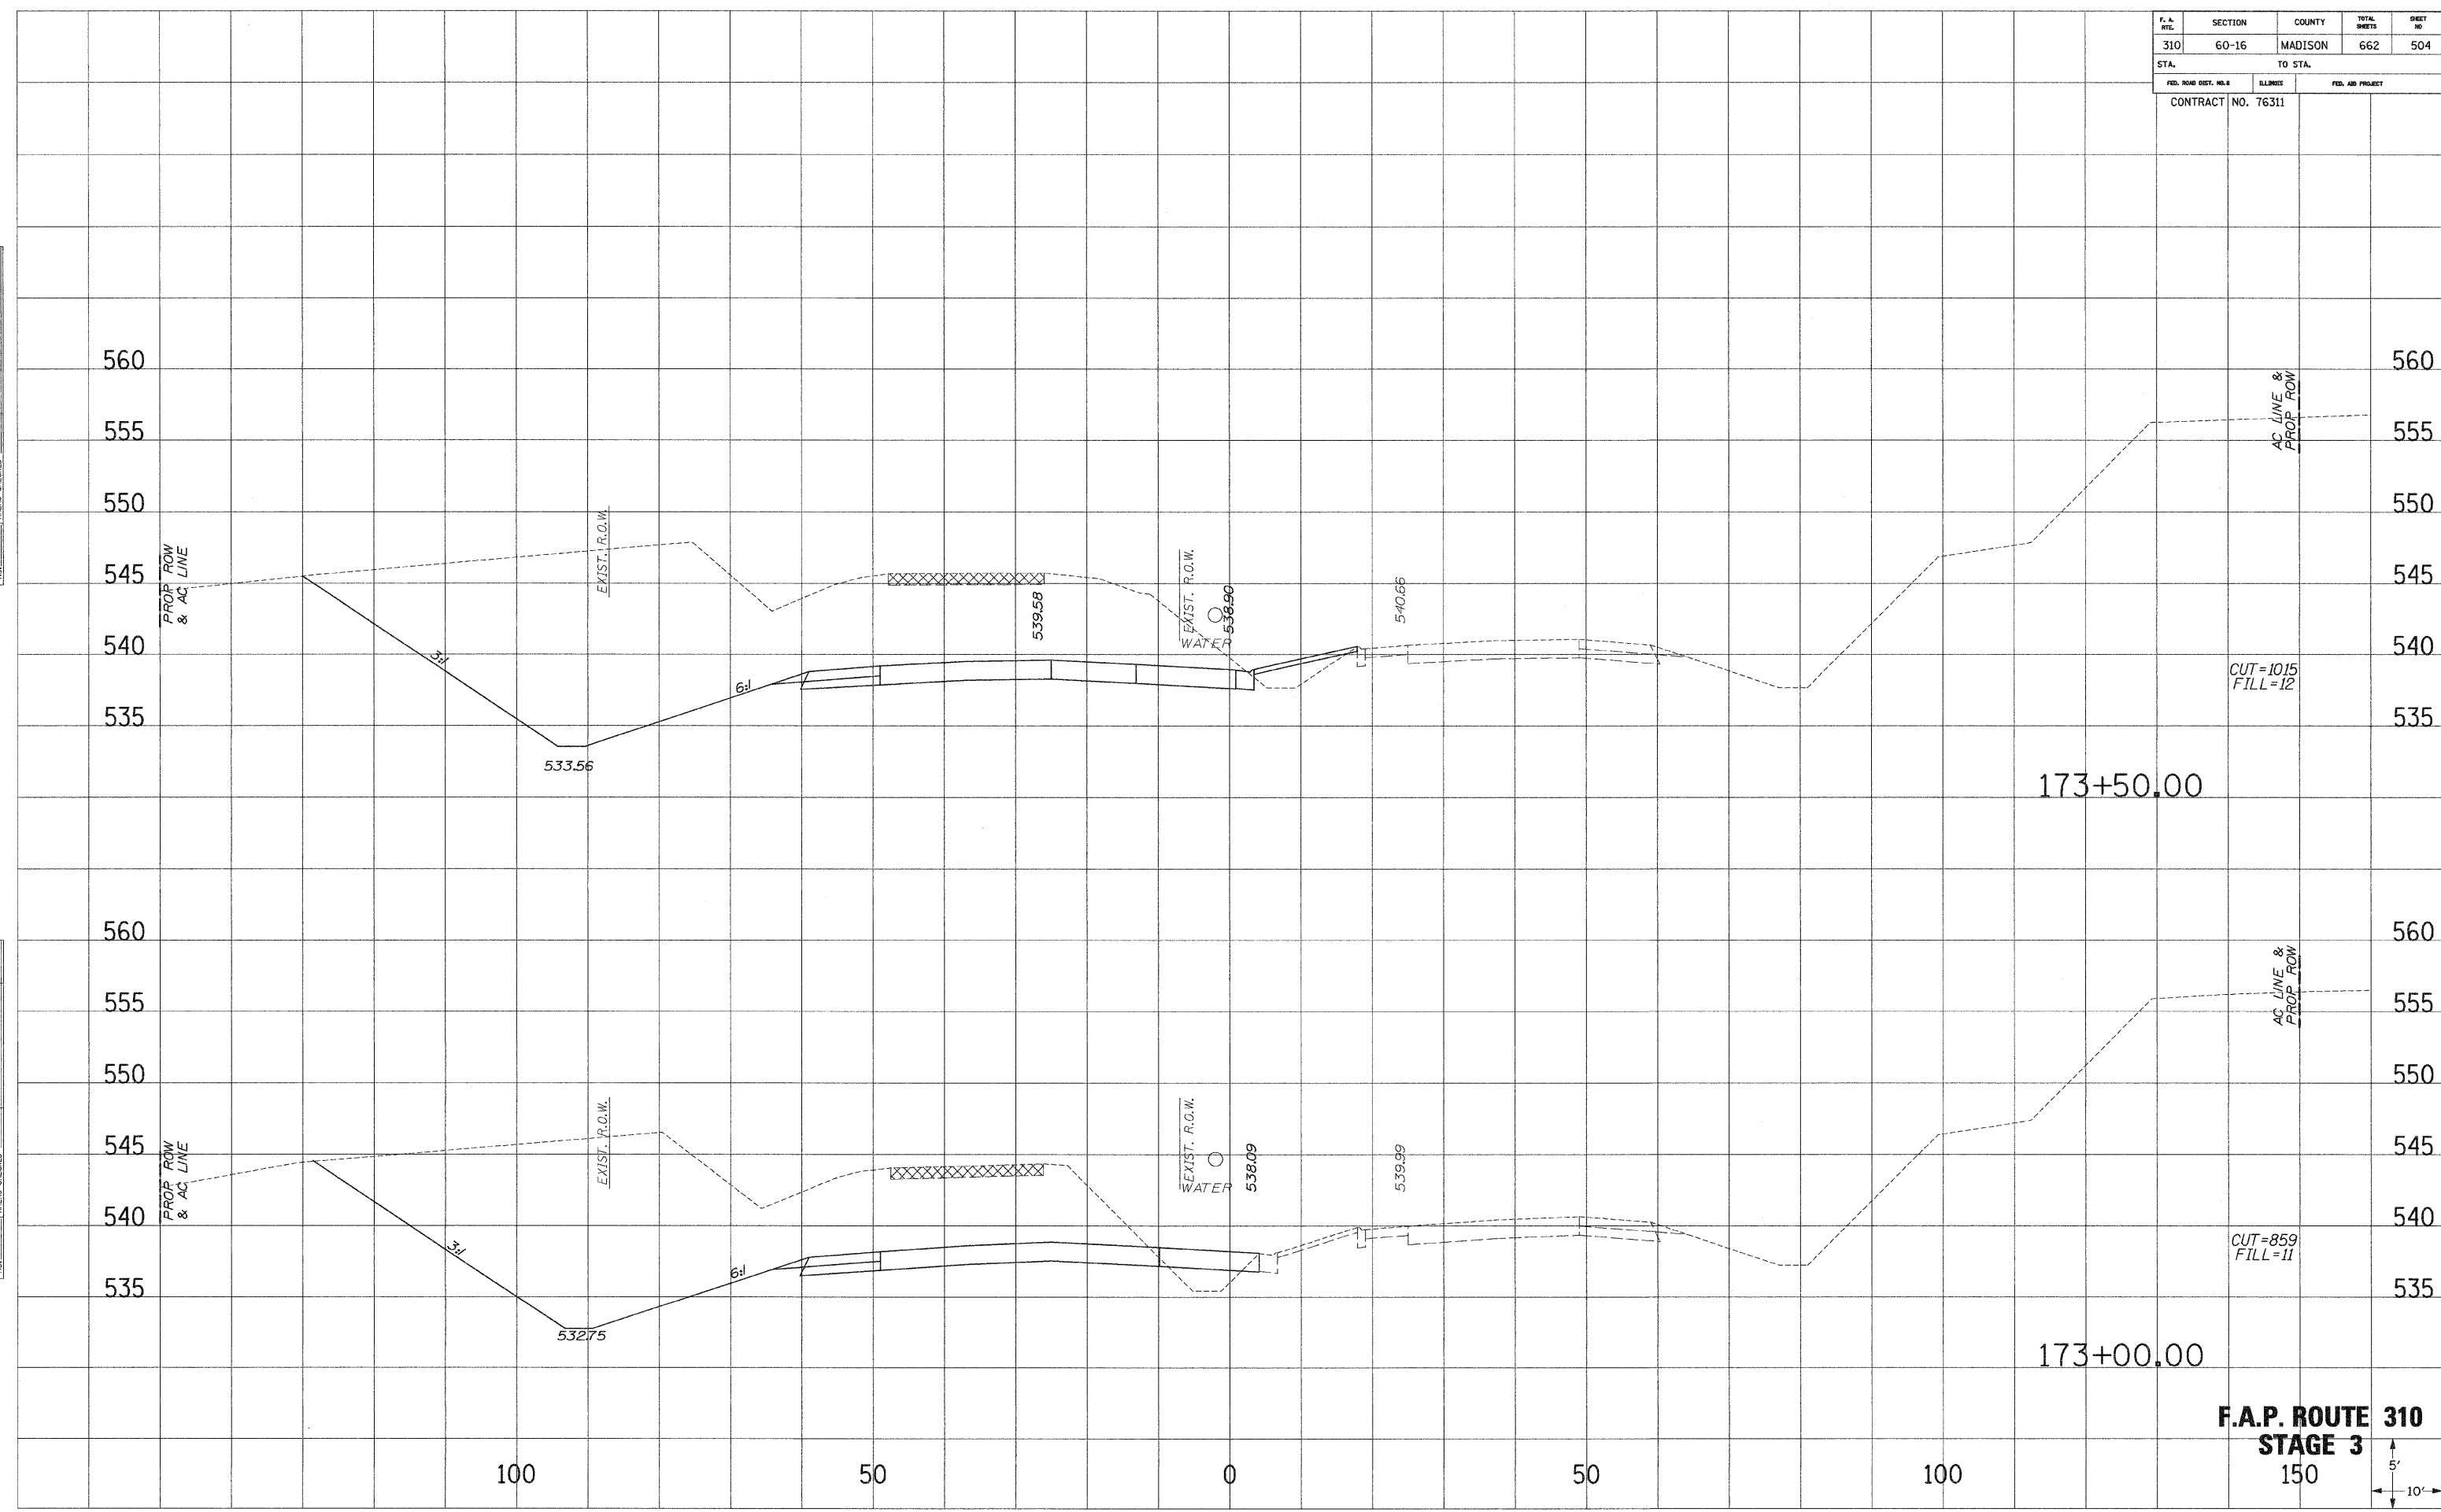

**F.A.P. ROUTE 310**  
**STAGE 3**  
 150'

