

F. A. RITE	SECTION	COUNTY	TOTAL SHEETS	SHEET NO.
310	60-16	MADISON	662	517
STA.		TO STA.		
FED. ROAD DIST. NO. 9		ILLINOIS	FED. AID PROJECT	

CONTRACT NO. 76311

CUT=30
FILL=4

188+50.00

BEGIN TYPE A GUTTER
STA. 187+98.25



CUT=27
FILL=5

188+00.00

CUT=24
FILL=4.3

187+50.00

**F.A.P. ROUTE 310
STAGE 3**

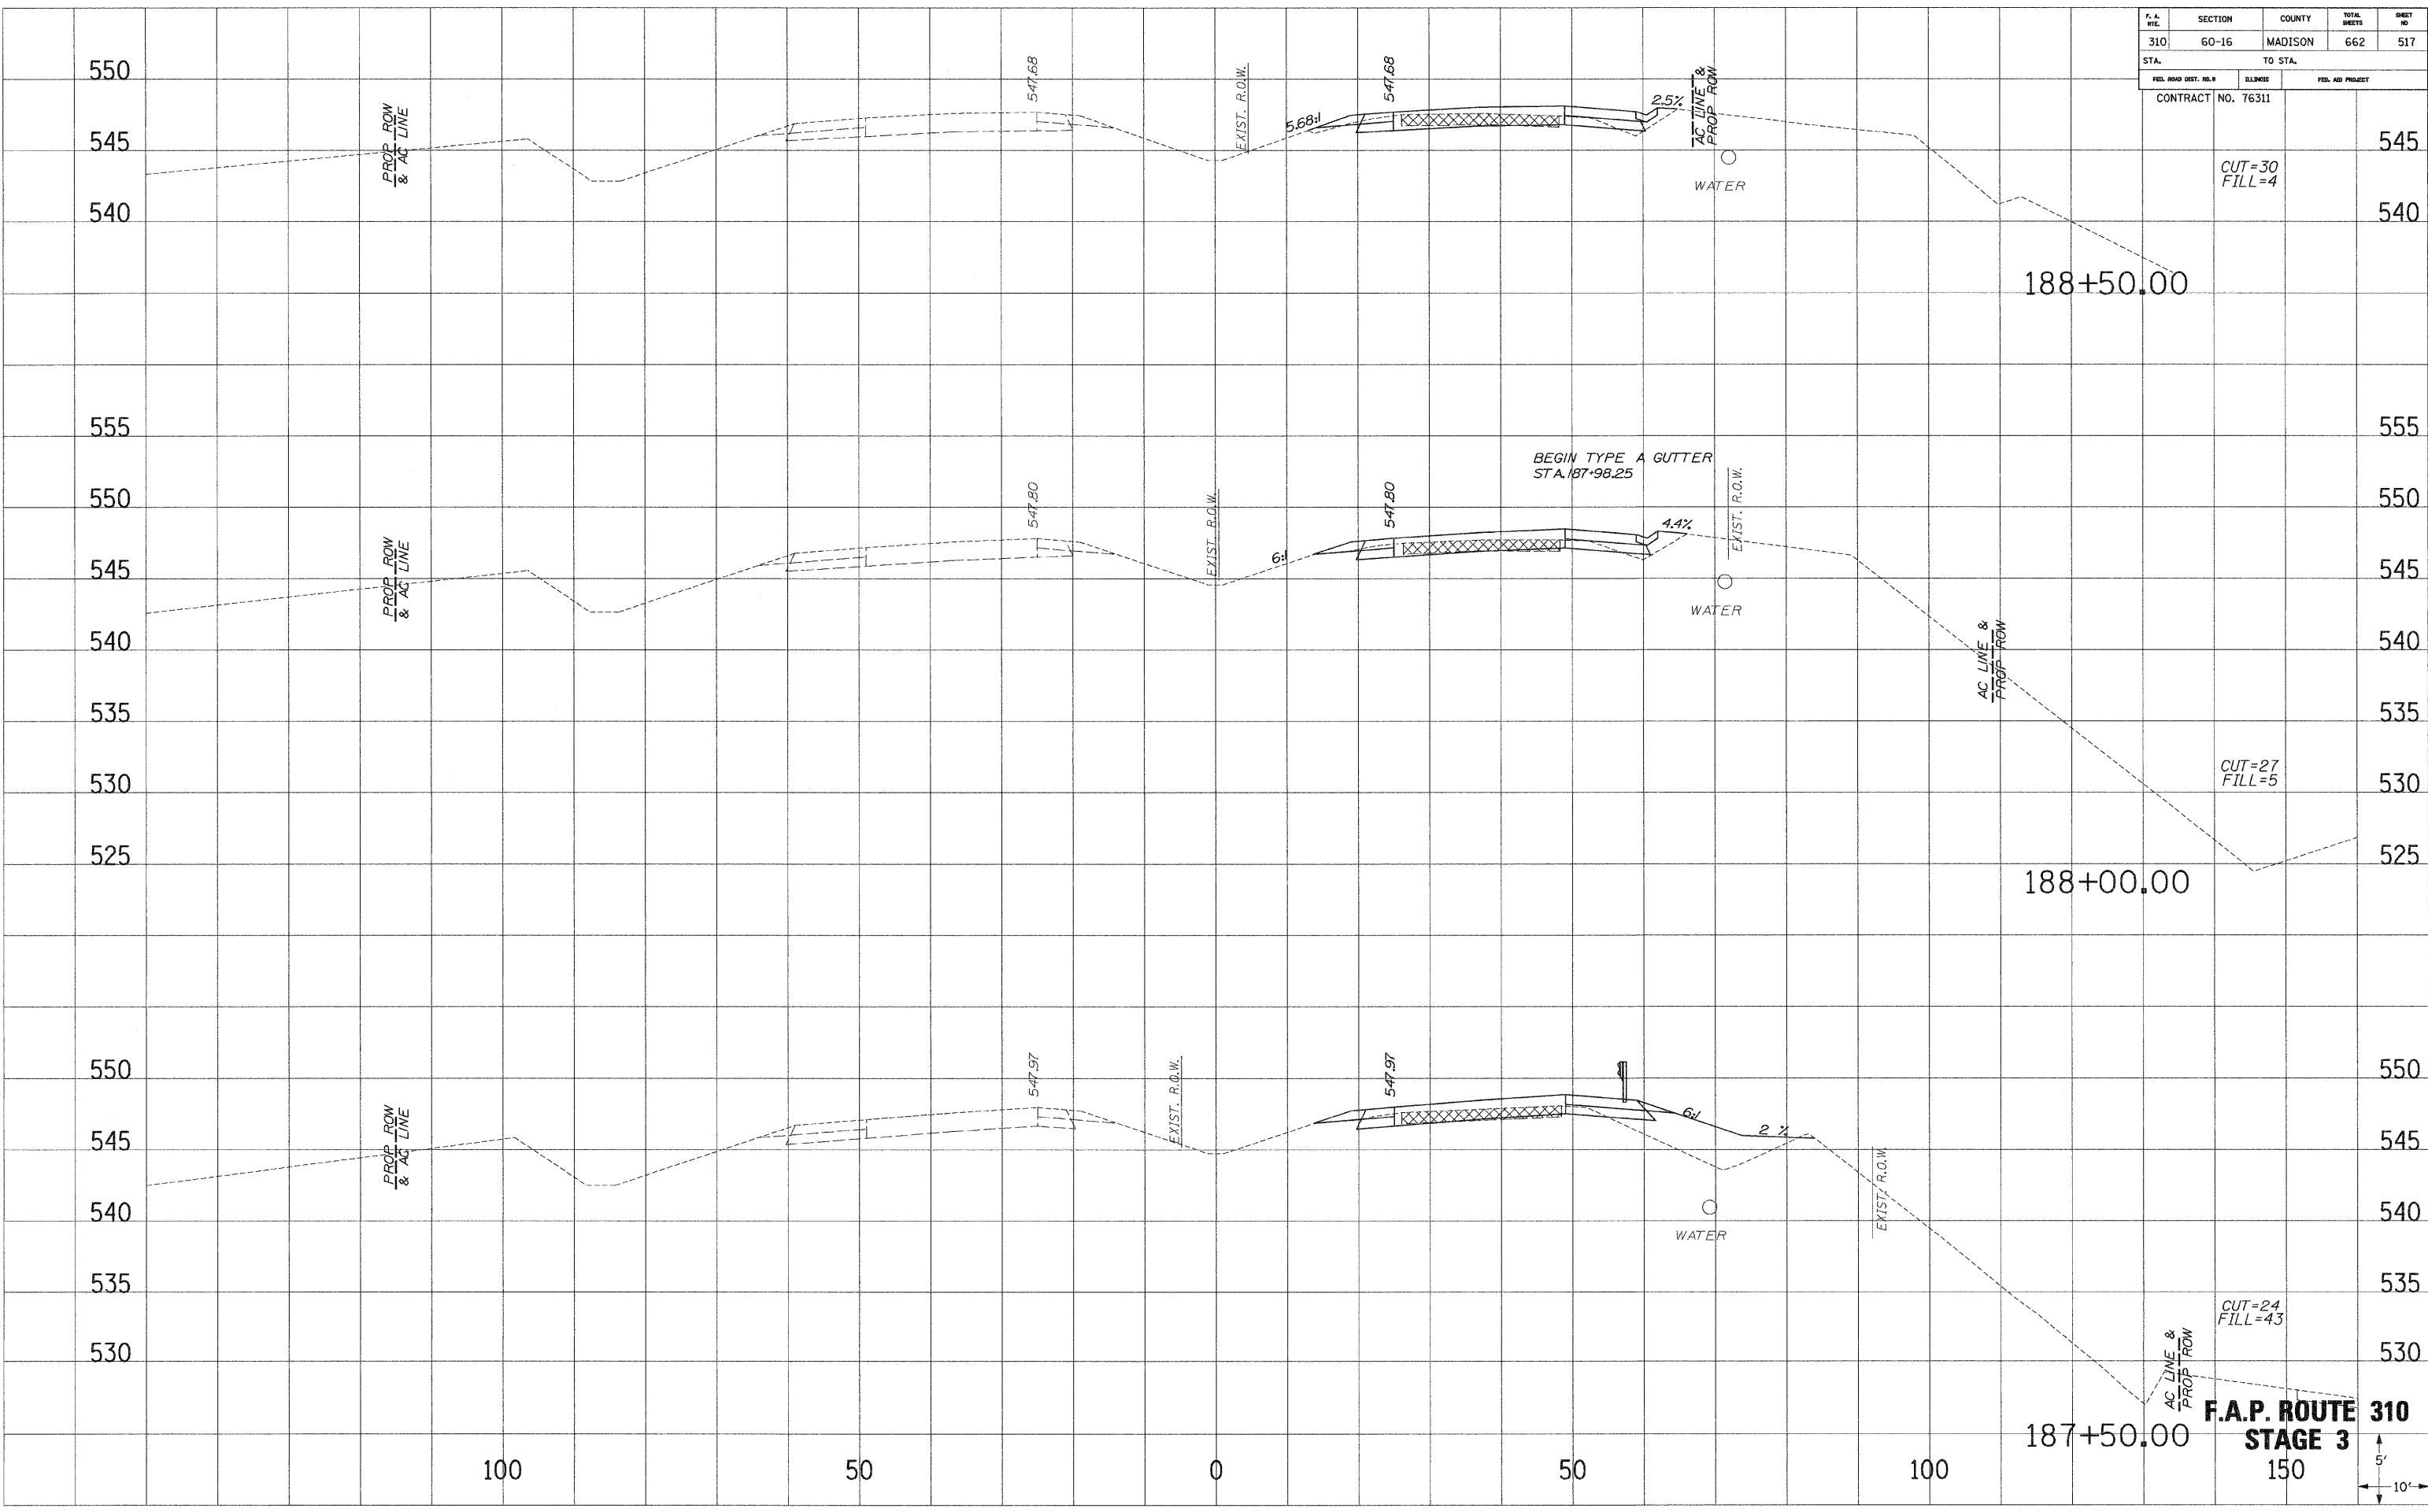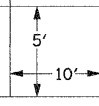

DATE: _____ PLOTTED: _____
 NOTE BOOK NO. _____
 AREAS CHECKED: _____

DATE: _____ PLOTTED: _____
 NOTE BOOK NO. _____
 AREAS CHECKED: _____