


|                       |         |          |                  |           |
|-----------------------|---------|----------|------------------|-----------|
| F. A. R.T.C.          | SECTION | COUNTY   | TOTAL SHEETS     | SHEET NO. |
| 310                   | 60-16   | MADISON  | 662              | 522       |
| STA.                  |         | TO STA.  |                  |           |
| FED. ROAD DIST. NO. 4 |         | ILLINOIS | FED. AID PROJECT |           |
| CONTRACT NO. 76311    |         |          |                  |           |

DATE: \_\_\_\_\_  
 PLOTTED BY: \_\_\_\_\_  
 CHECKED BY: \_\_\_\_\_  
 NO. \_\_\_\_\_

DATE: \_\_\_\_\_  
 PLOTTED BY: \_\_\_\_\_  
 CHECKED BY: \_\_\_\_\_  
 NO. \_\_\_\_\_

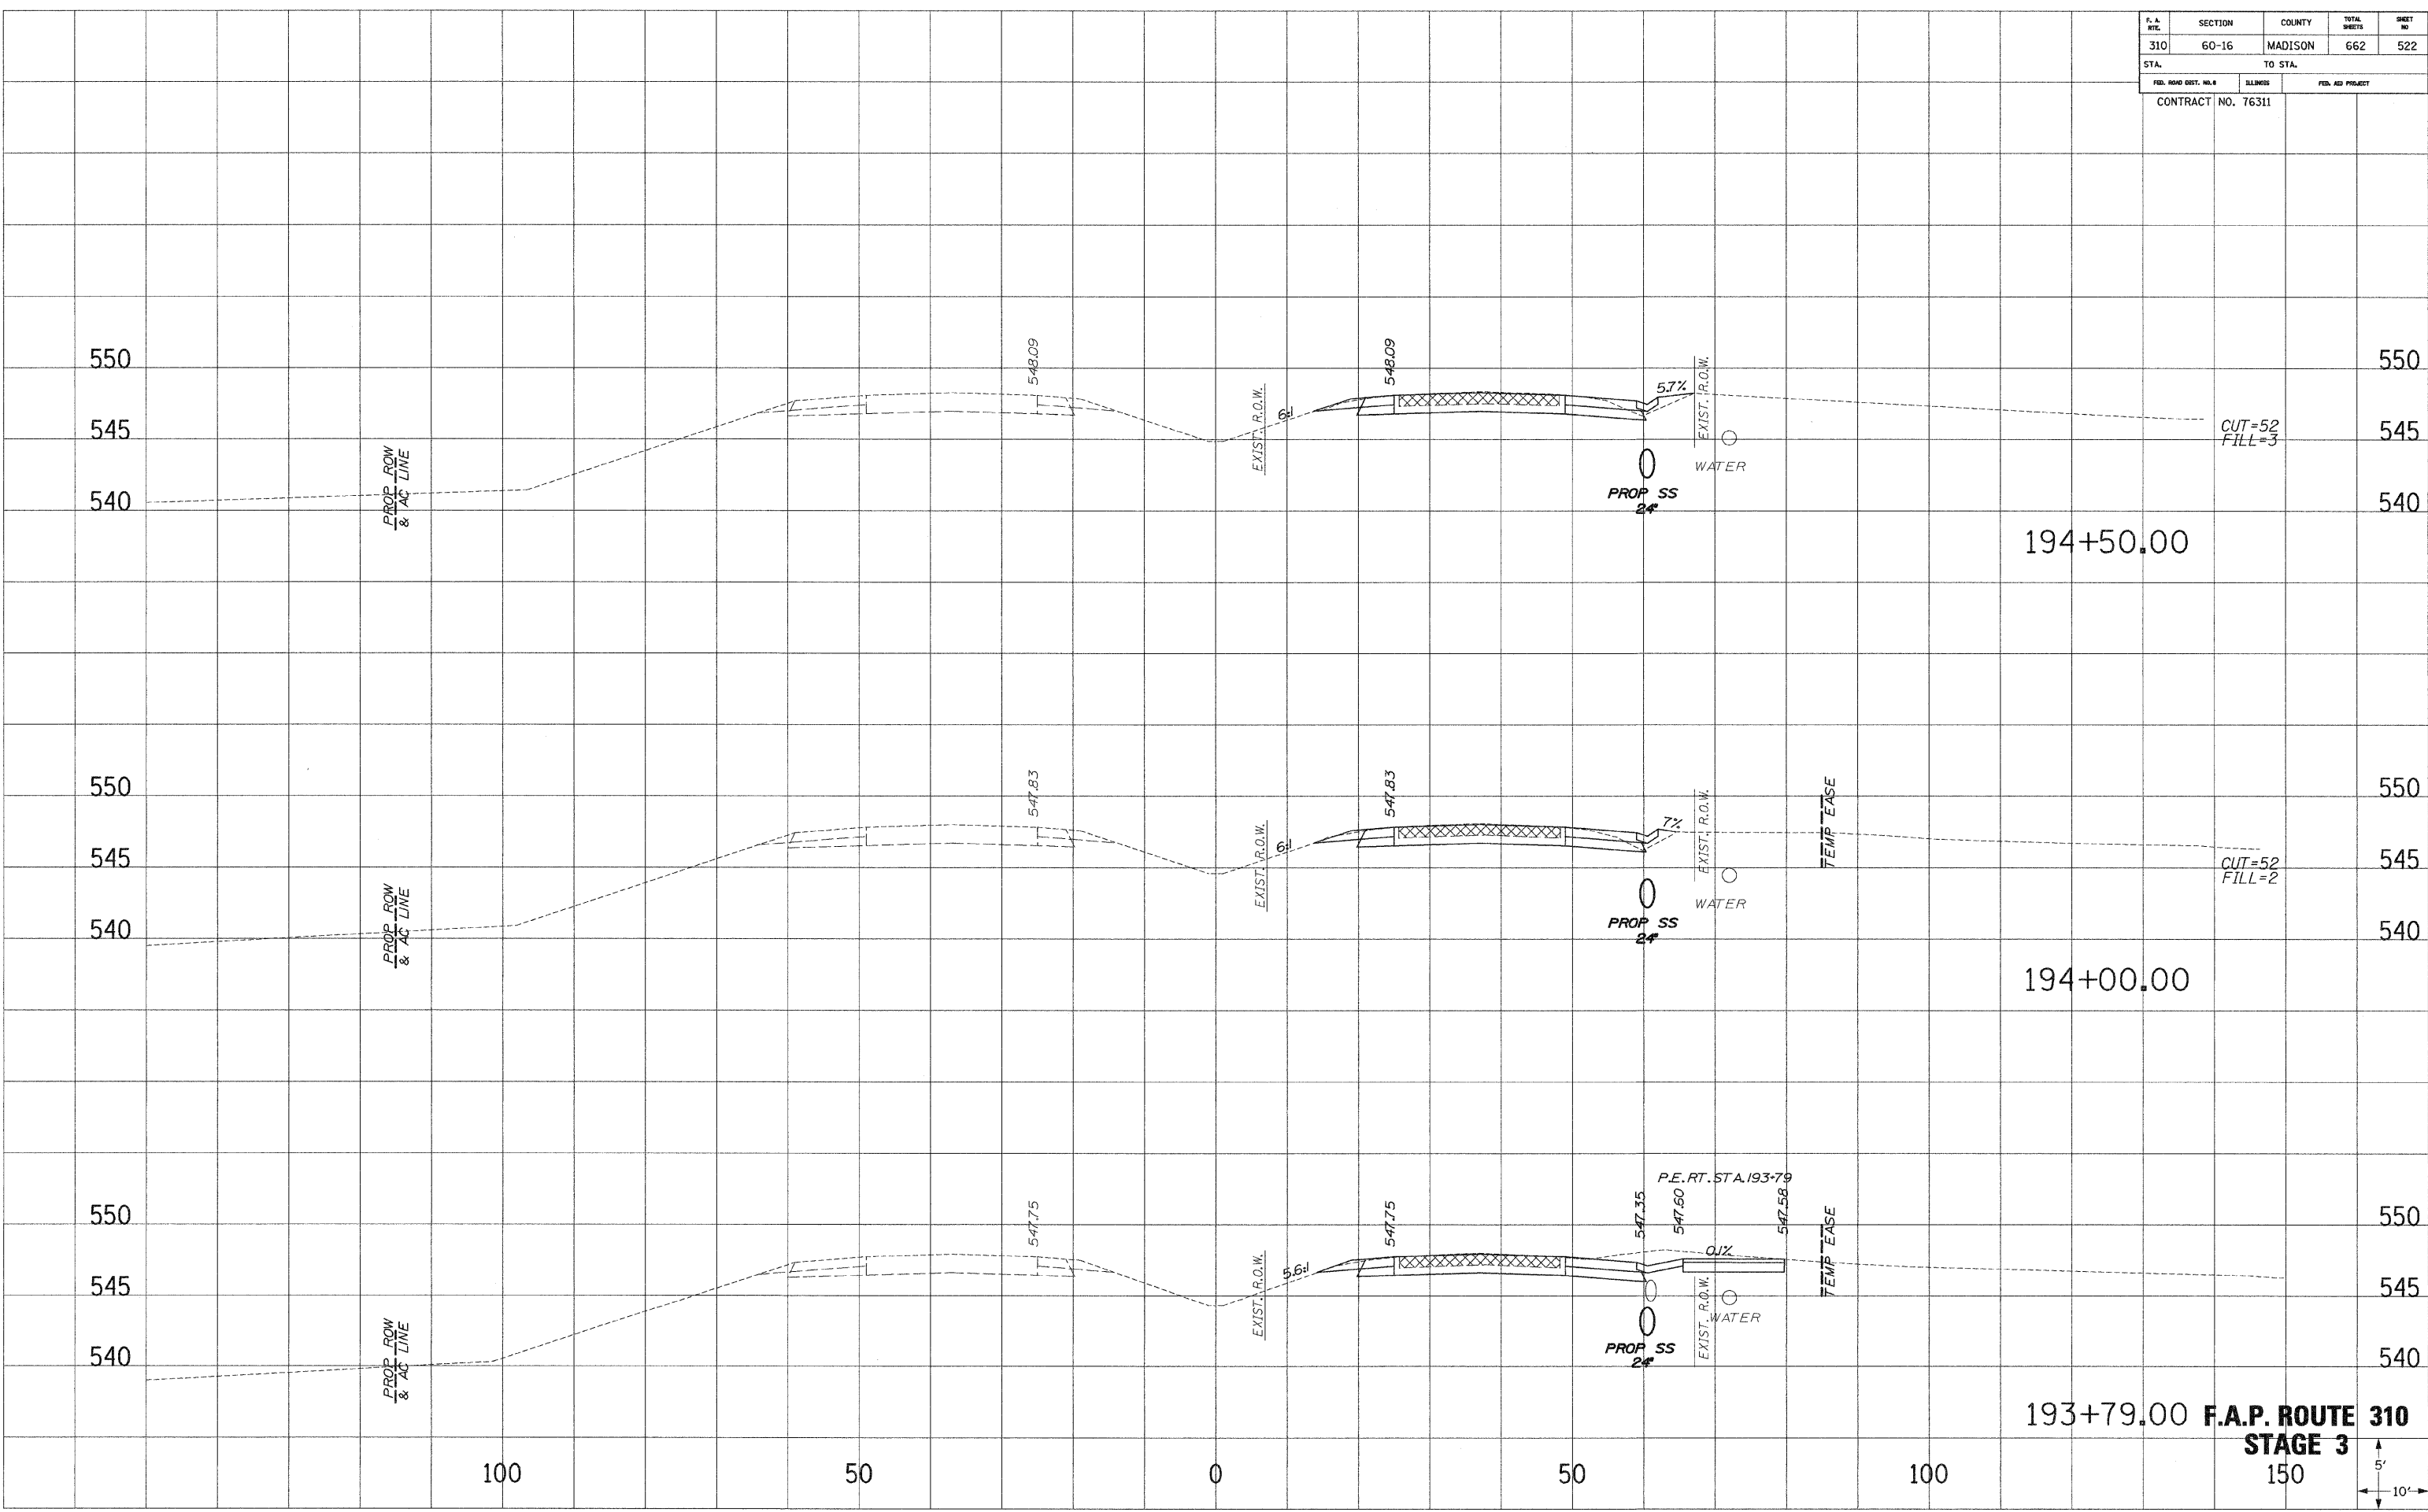

193+79.00 **F.A.P. ROUTE 310**  
**STAGE 3**

