


| | | | | |
|-----------------------|---------|----------|------------------|-----------|
| F. A. RTE. | SECTION | COUNTY | TOTAL SHEETS | SHEET NO. |
| 310 | 60-16 | MADISON | 662 | 525 |
| STA. | | TO STA. | | |
| FED. ROAD DIST. NO. 6 | | ILLINOIS | FED. AID PROJECT | |
| CONTRACT NO. 76311 | | | | |

SHEET PLOTTED
 NOTE BOOK TEMPLATE
 AREAS CHECKED

SHEET PLOTTED
 NOTE BOOK TEMPLATE
 AREAS CHECKED

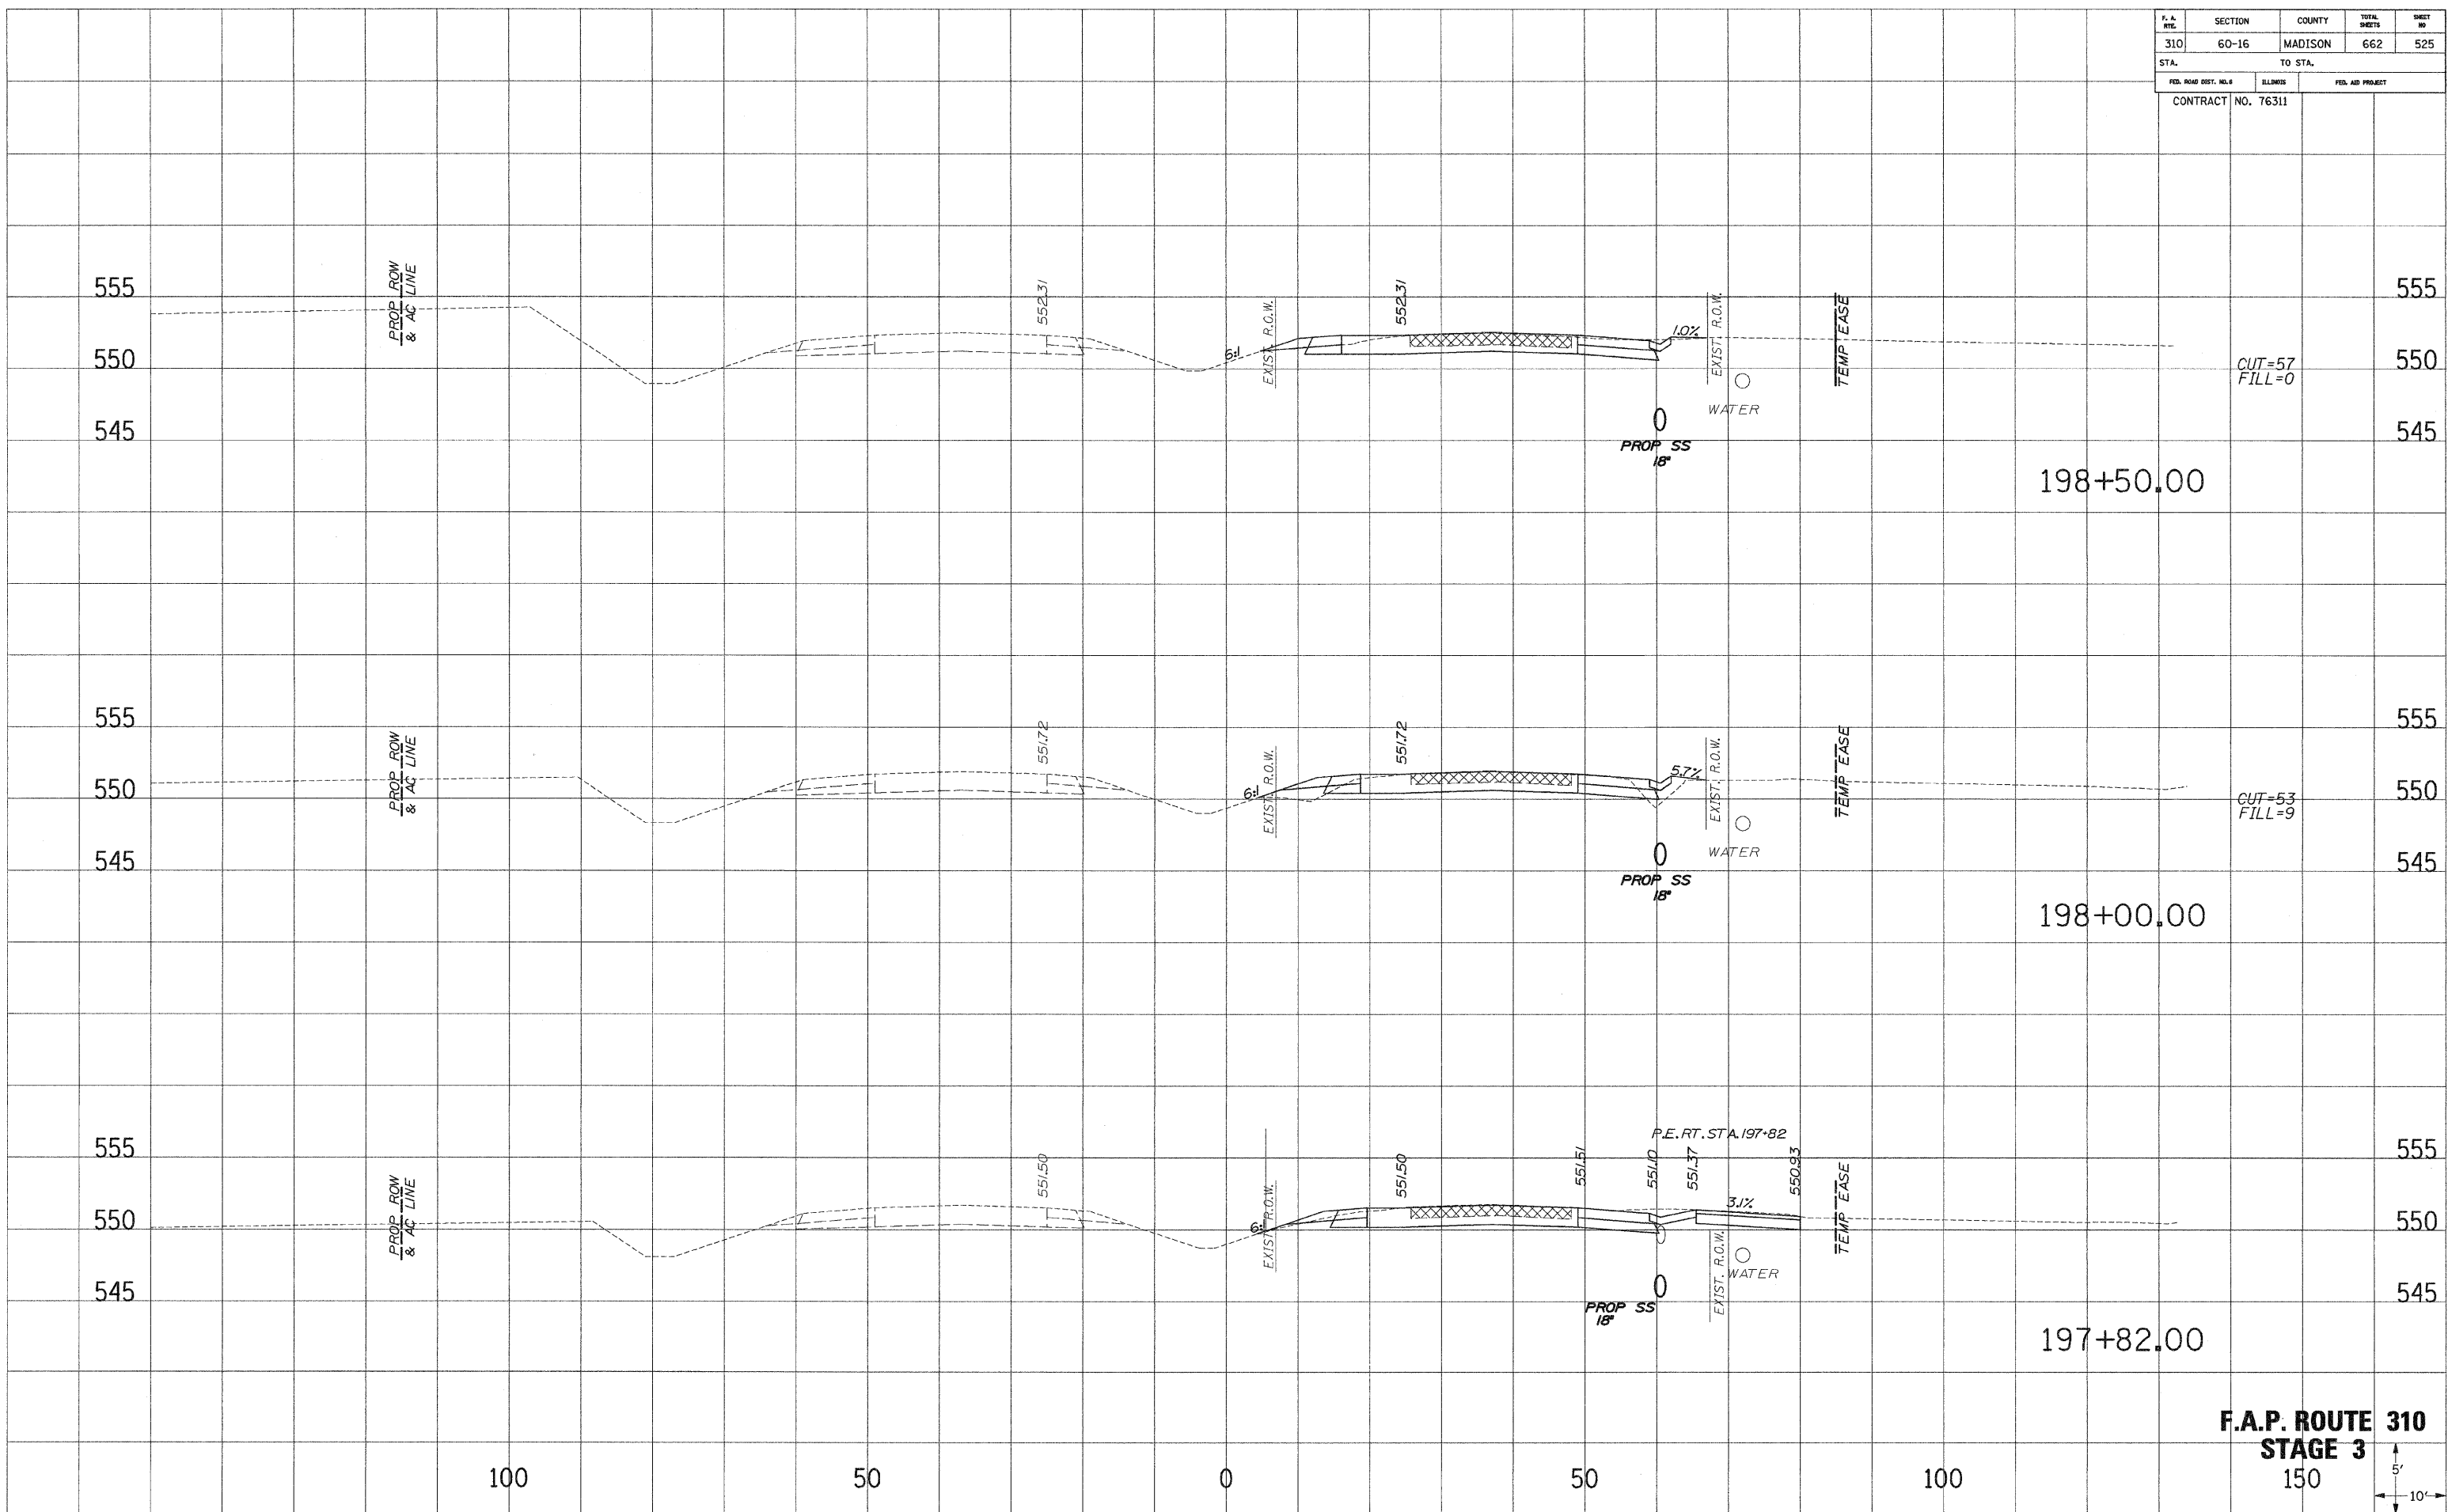

CUT=57
FILL=0

CUT=53
FILL=9

F.A.P. ROUTE 310
STAGE 3



...:\pwworkspace\310_stage3.dgn 9/2/2009 2:28:18 PM