


F. A. RTE.	SECTION	COUNTY	TOTAL SHEETS	SHEET NO.
310	60-16	MADISON	662	527
STA.		TO STA.		
FED. ROAD DIST. NO. 8		ELLIPSE	FED. AID PROJECT	
CONTRACT NO. 76311				

SURVEIL PLOTTED
 NOTE BOOK NO. _____
 DATE _____
 AREAS CHECKED _____

SURVEIL PLOTTED
 NOTE BOOK NO. _____
 DATE _____
 AREAS CHECKED _____

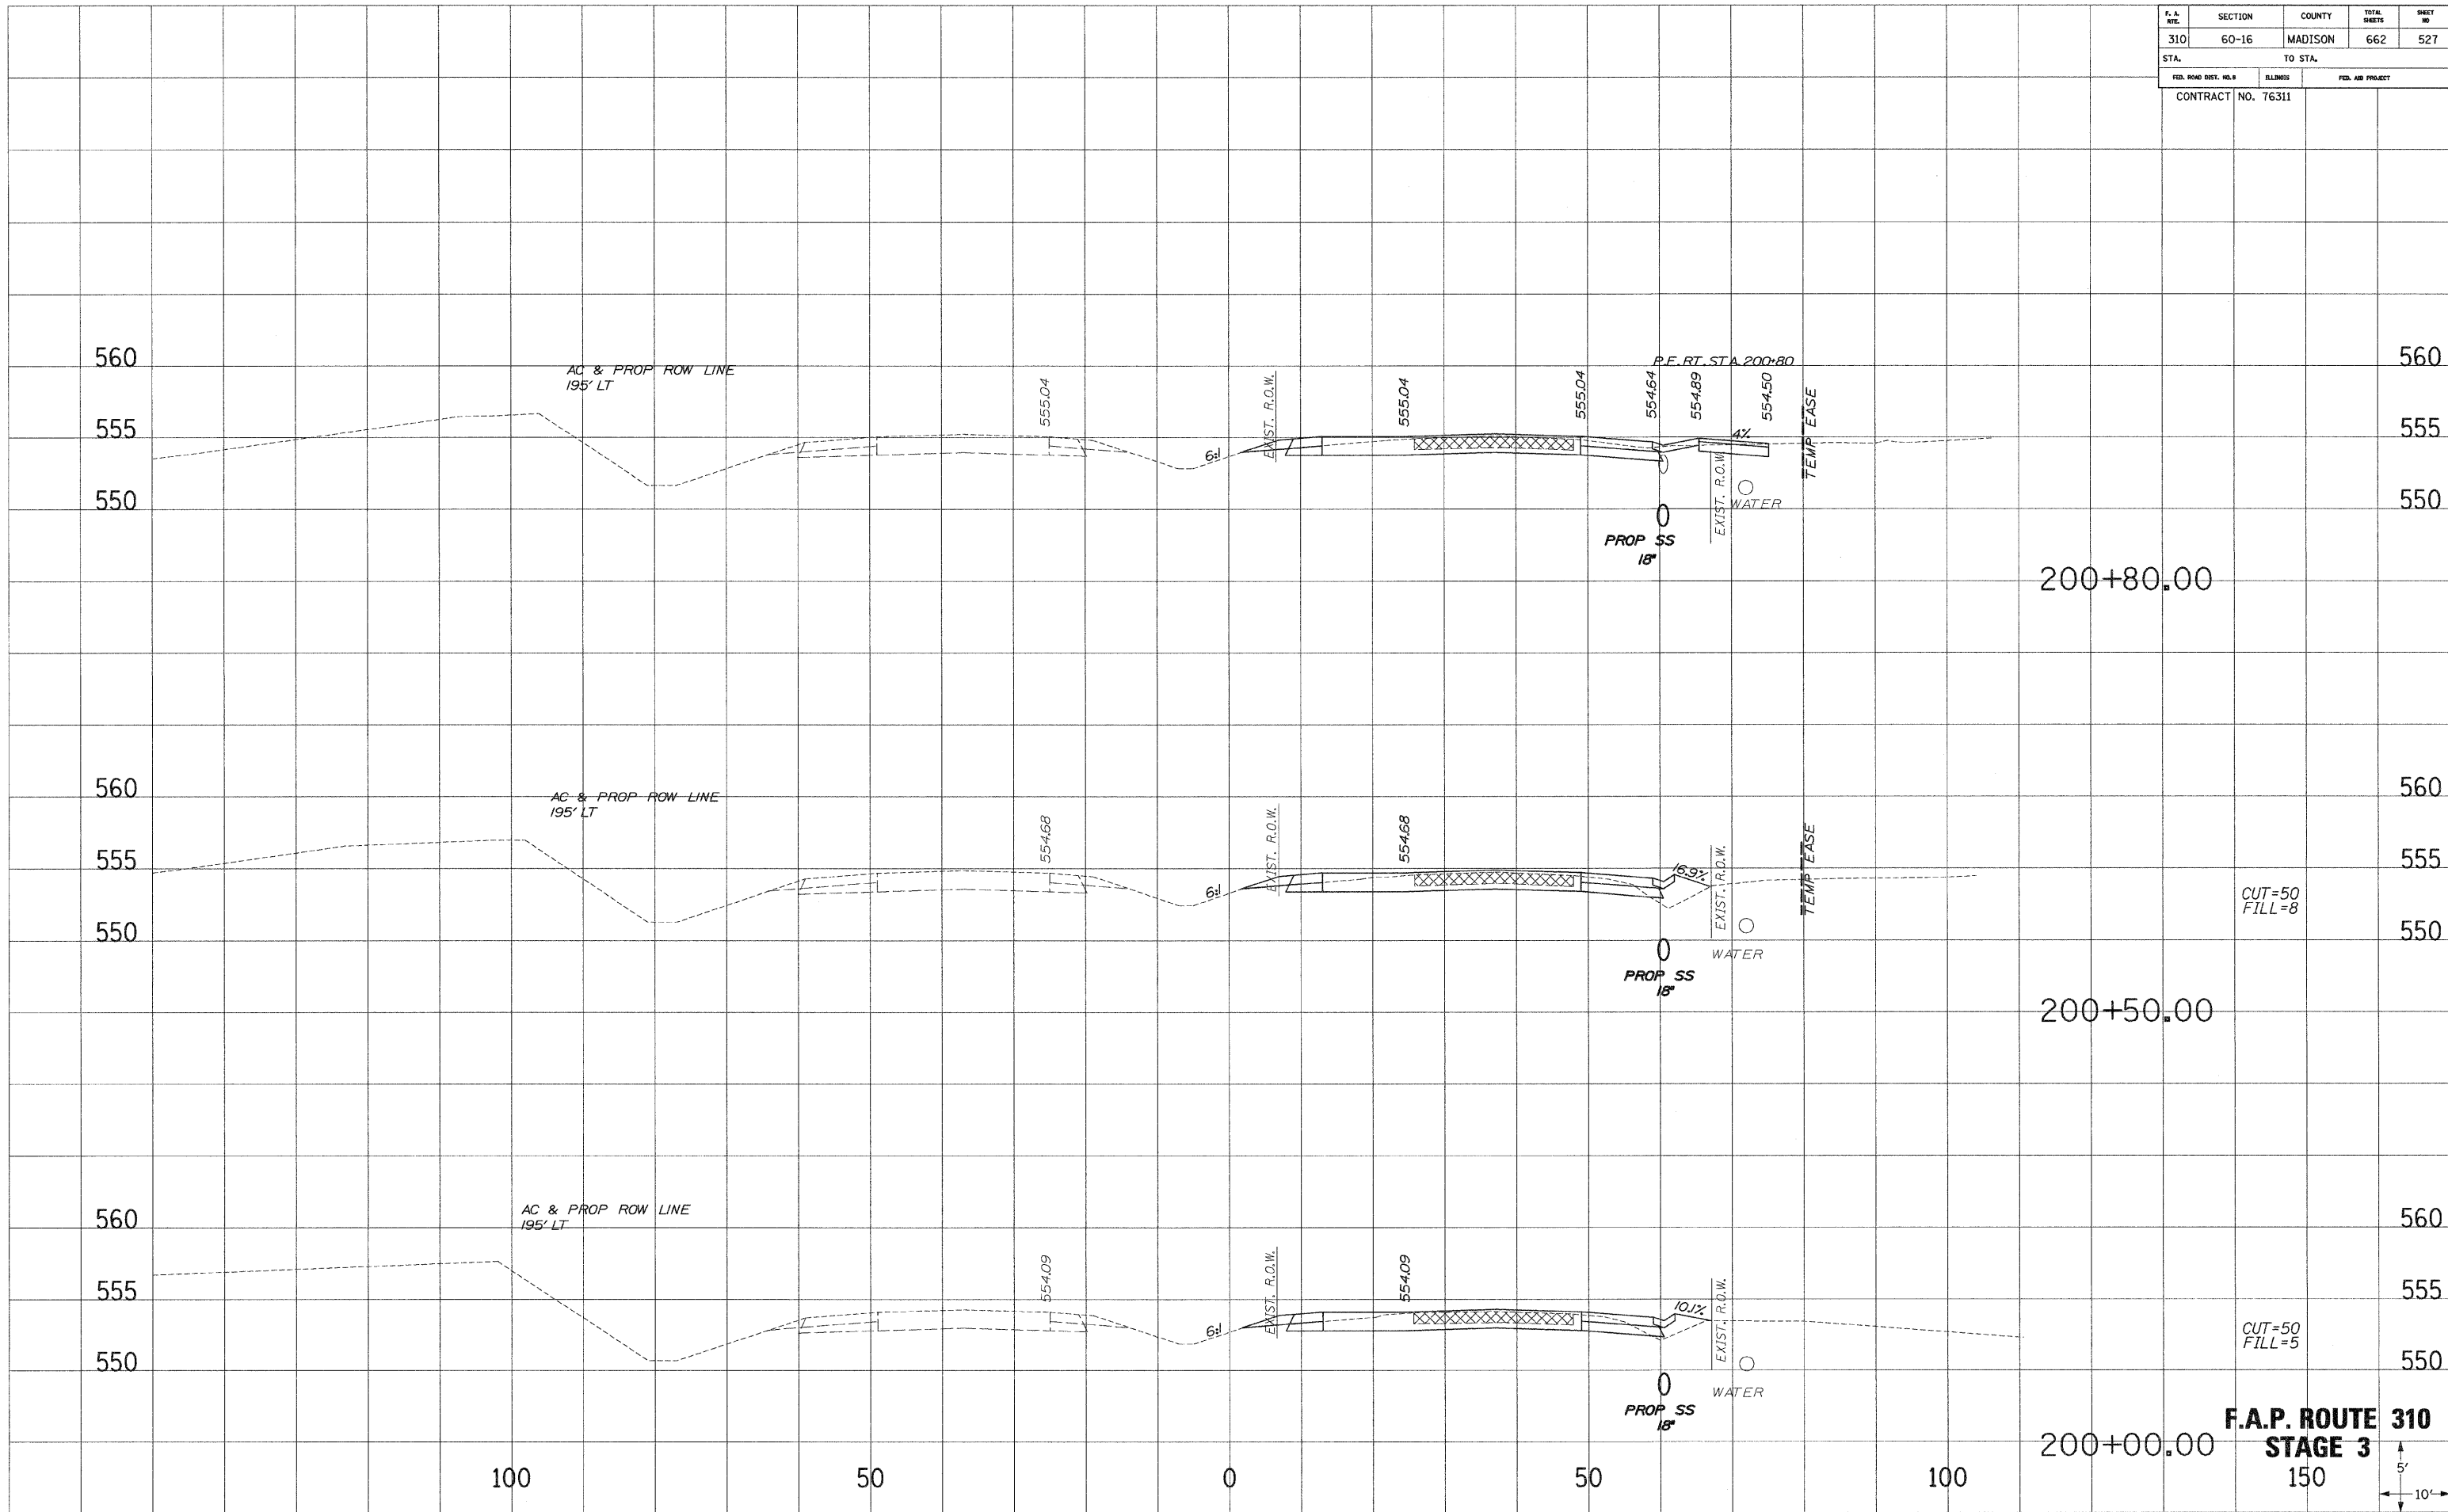

200+80.00

200+50.00

200+00.00

F.A.P. ROUTE 310
STAGE 3
 150

