


F. A. NO.	SECTION	COUNTY	TOTAL SHEETS	SHEET NO.
310	60-16	MADISON	662	528
STA.		TO STA.		
FED. ROAD DIST. NO.		ILLINOIS	FED. AID PROJECT	
CONTRACT NO. 76311				

SURVEIL PLOTTED
 NOTE BOOK TEMPLATE
 AREAS CHECKED
 NO.

SURVEIL PLOTTED
 NOTE BOOK TEMPLATE
 AREAS CHECKED
 NO.

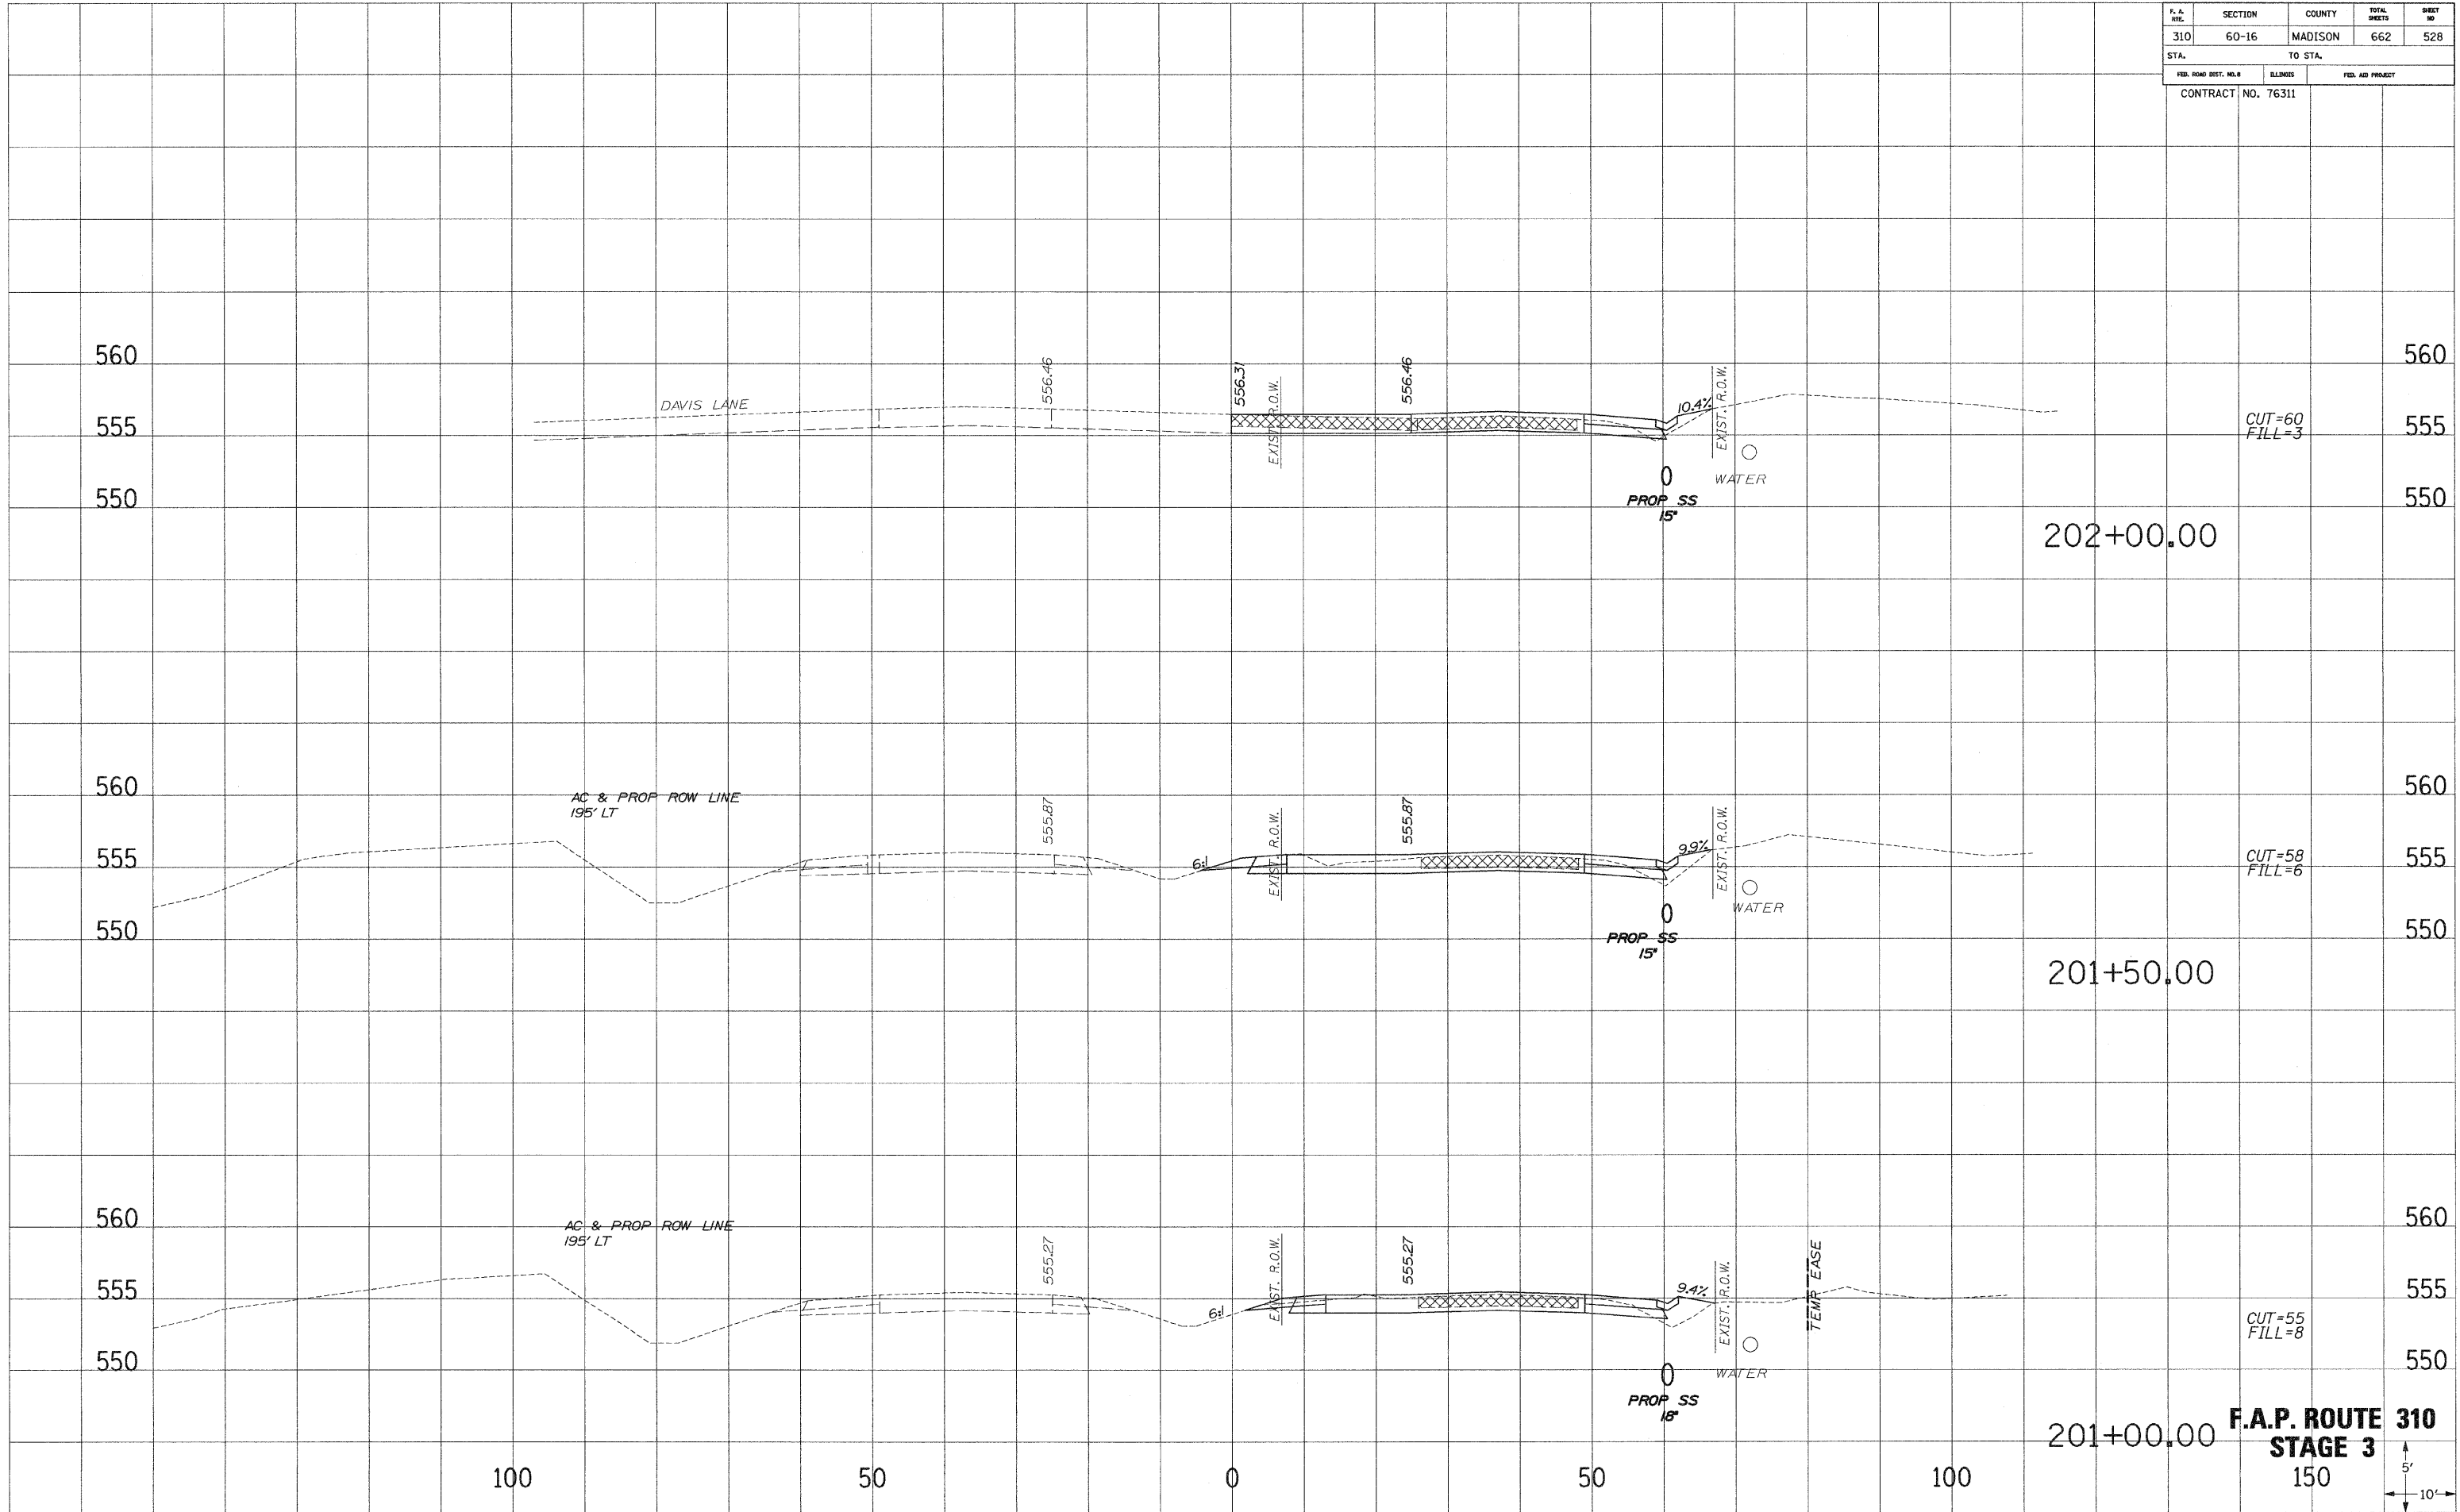

560
 555
 550
 202+00.00
 CUT=60
 FILL=3

560
 555
 550
 201+50.00
 CUT=58
 FILL=6

560
 555
 550
 201+00.00
 CUT=55
 FILL=8
F.A.P. ROUTE 310
STAGE 3
 150
 5'
 10'