


F. A. RTE.	SECTION	COUNTY	TOTAL SHEETS	SHEET NO.
310	60-16	MADISON	662	529
STA.		TO STA.		
FED. ROAD DIST. NO. 8	ILLINOIS	FED. AID PROJECT		
CONTRACT NO. 76311				

SURVEIL PLOTTED
 NOTE BOOK NO. _____
 REVISIONS _____
 AREAS CHECKED _____
 NO. _____

SURVEIL PLOTTED
 NOTE BOOK NO. _____
 REVISIONS _____
 AREAS CHECKED _____
 NO. _____

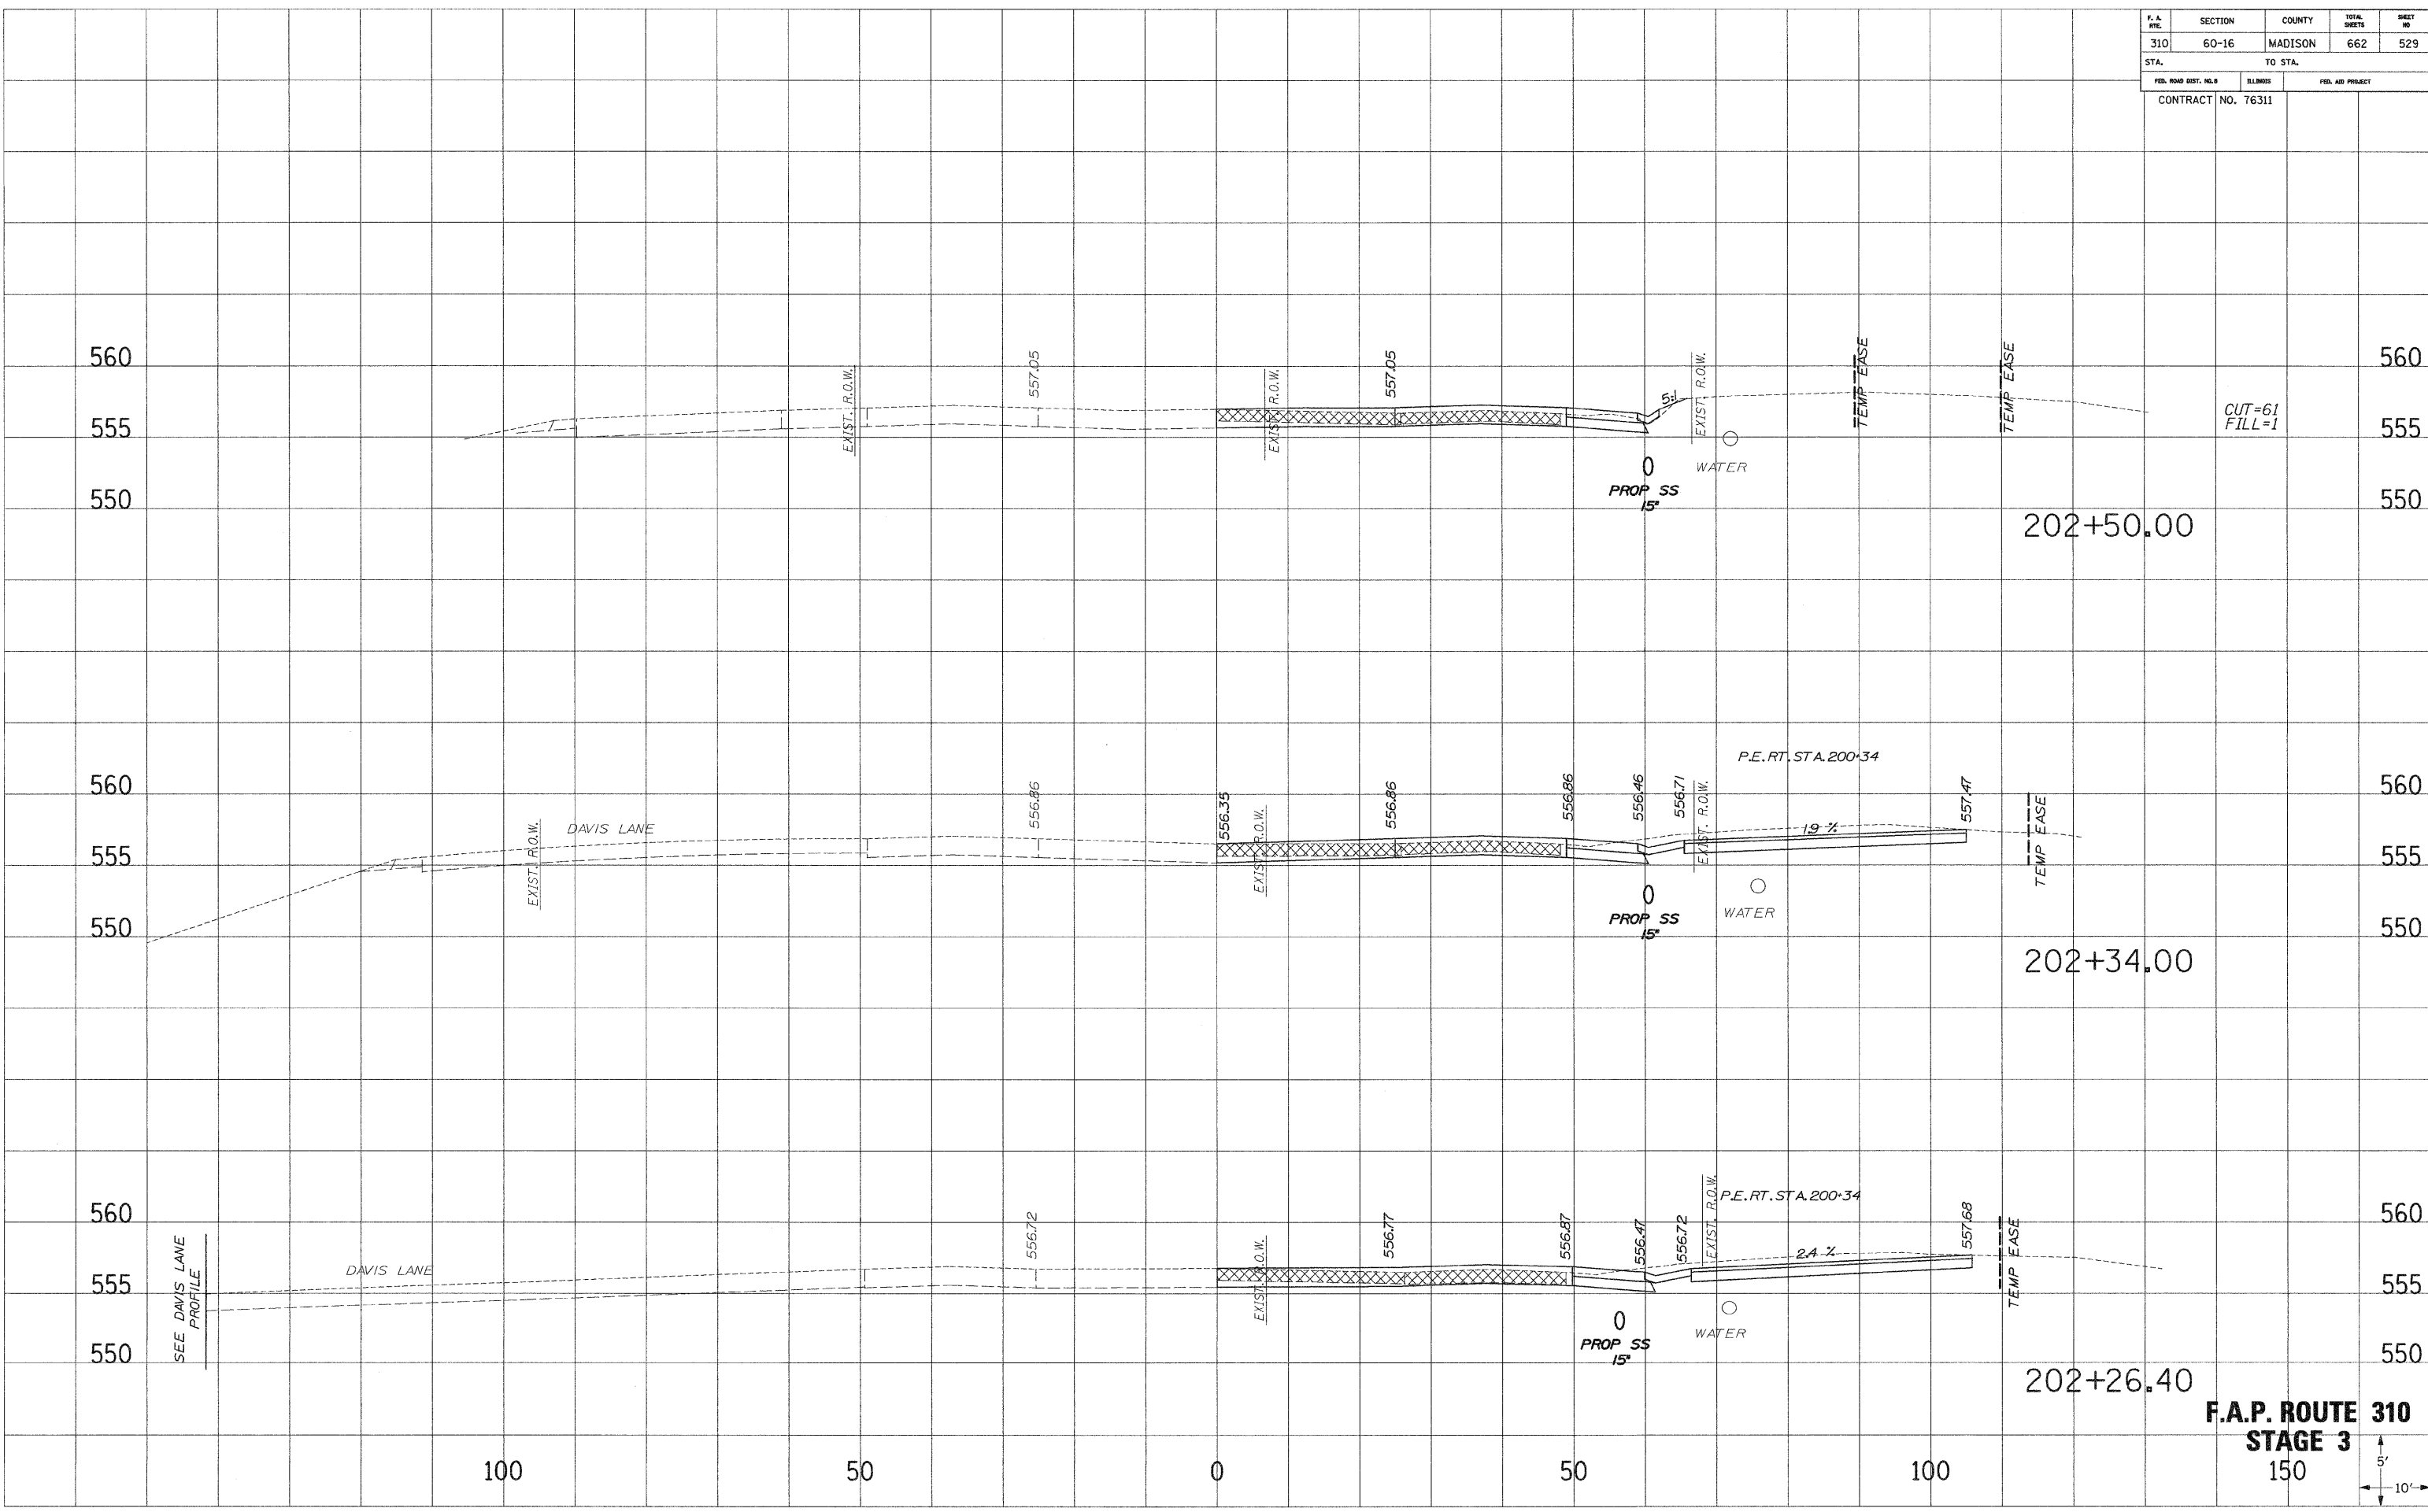

F.A.P. ROUTE 310
STAGE 3
 150

