



F. A. RTE.	SECTION	COUNTY	TOTAL SHEETS	SHEET NO.
310	60-16	MADISON	662	531
STA.		TO STA.		
FED. ROAD DIST. NO. 3		ILLINOIS	FED. AID PROJECT	
CONTRACT NO. 76311				

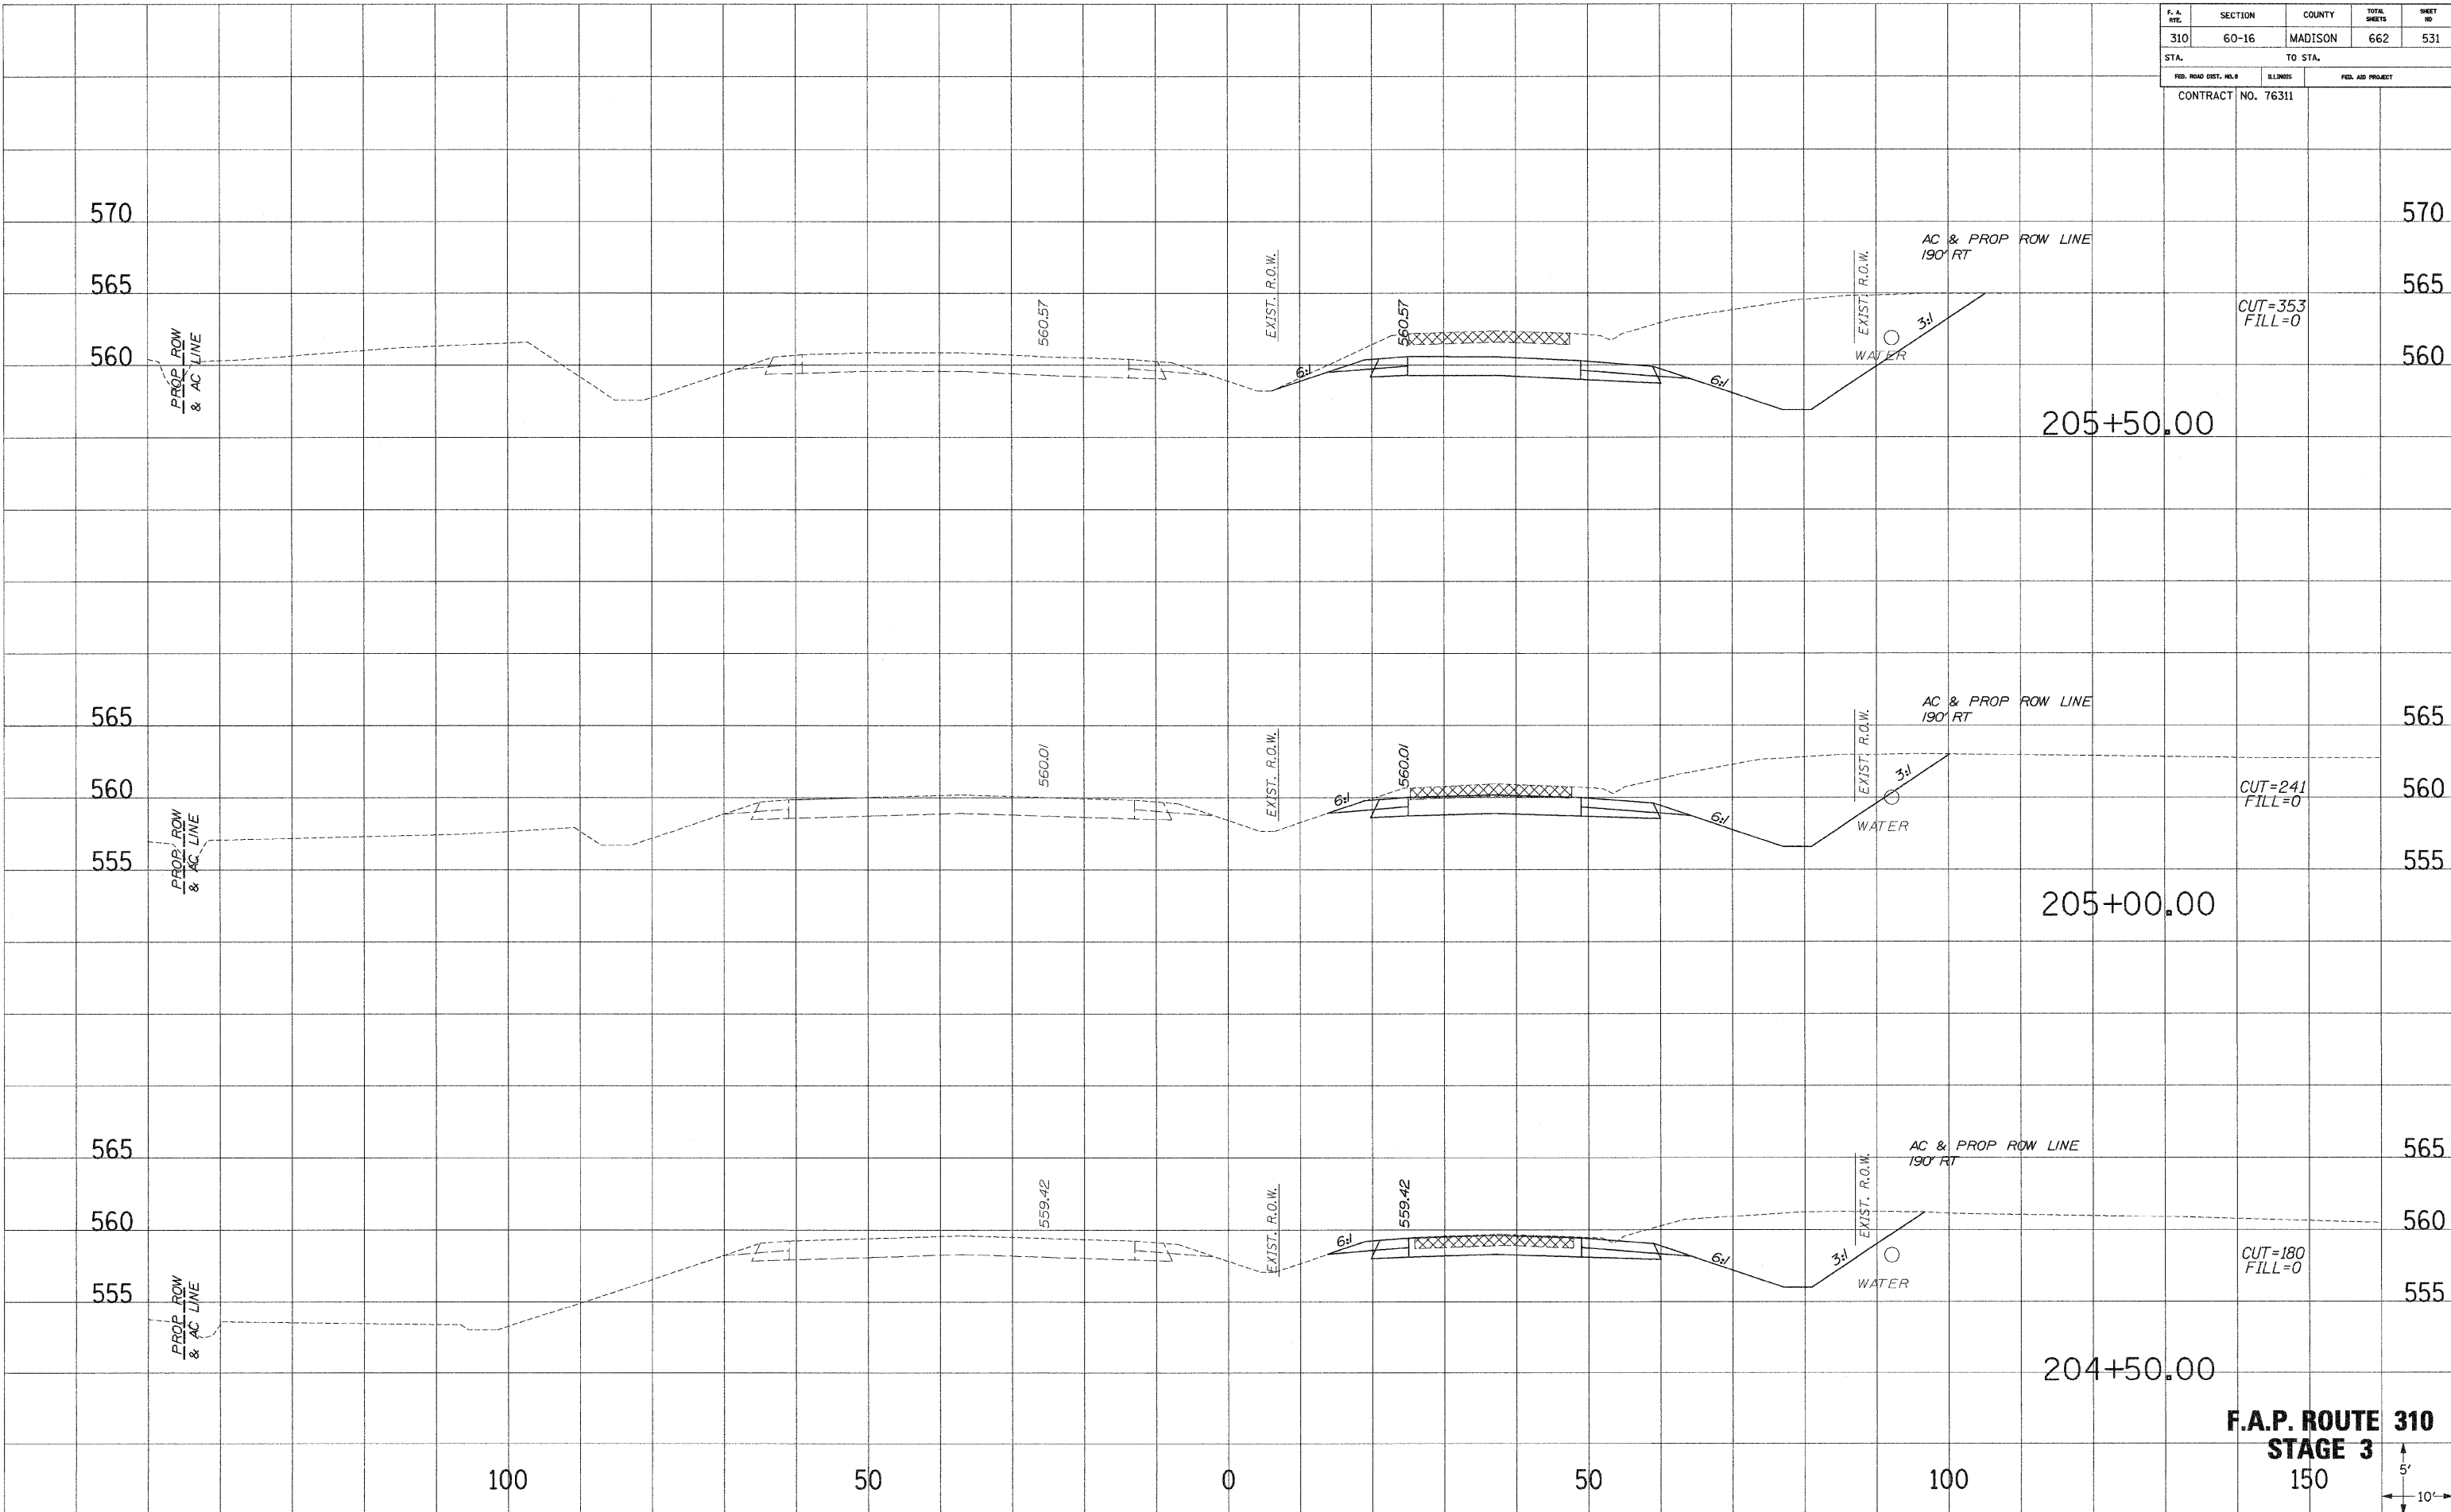

F.A.P. ROUTE 310
STAGE 3
 150

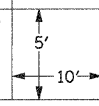

DATE PLOTTED: 9/2/2009 2:28:18 PM
 NOTE BOOK NO. 100
 AREAS CHECKED:

DATE PLOTTED: 9/2/2009 2:28:18 PM
 NOTE BOOK NO. 100
 AREAS CHECKED: