


F. A. NO.	SECTION	COUNTY	TOTAL SHEETS	SHEET NO.
310	60-16	MADISON	662	541
STA.		TO STA.		
FED. ROAD DIST. NO. 1		ILLINOIS	FED. AID PROJECT	
CONTRACT NO. 76311				

SURVEY PLOTTED  
 NOTE BOOK NO. 1  
 AREAS CHECKED

SURVEY PLOTTED  
 NOTE BOOK NO. 1  
 AREAS CHECKED

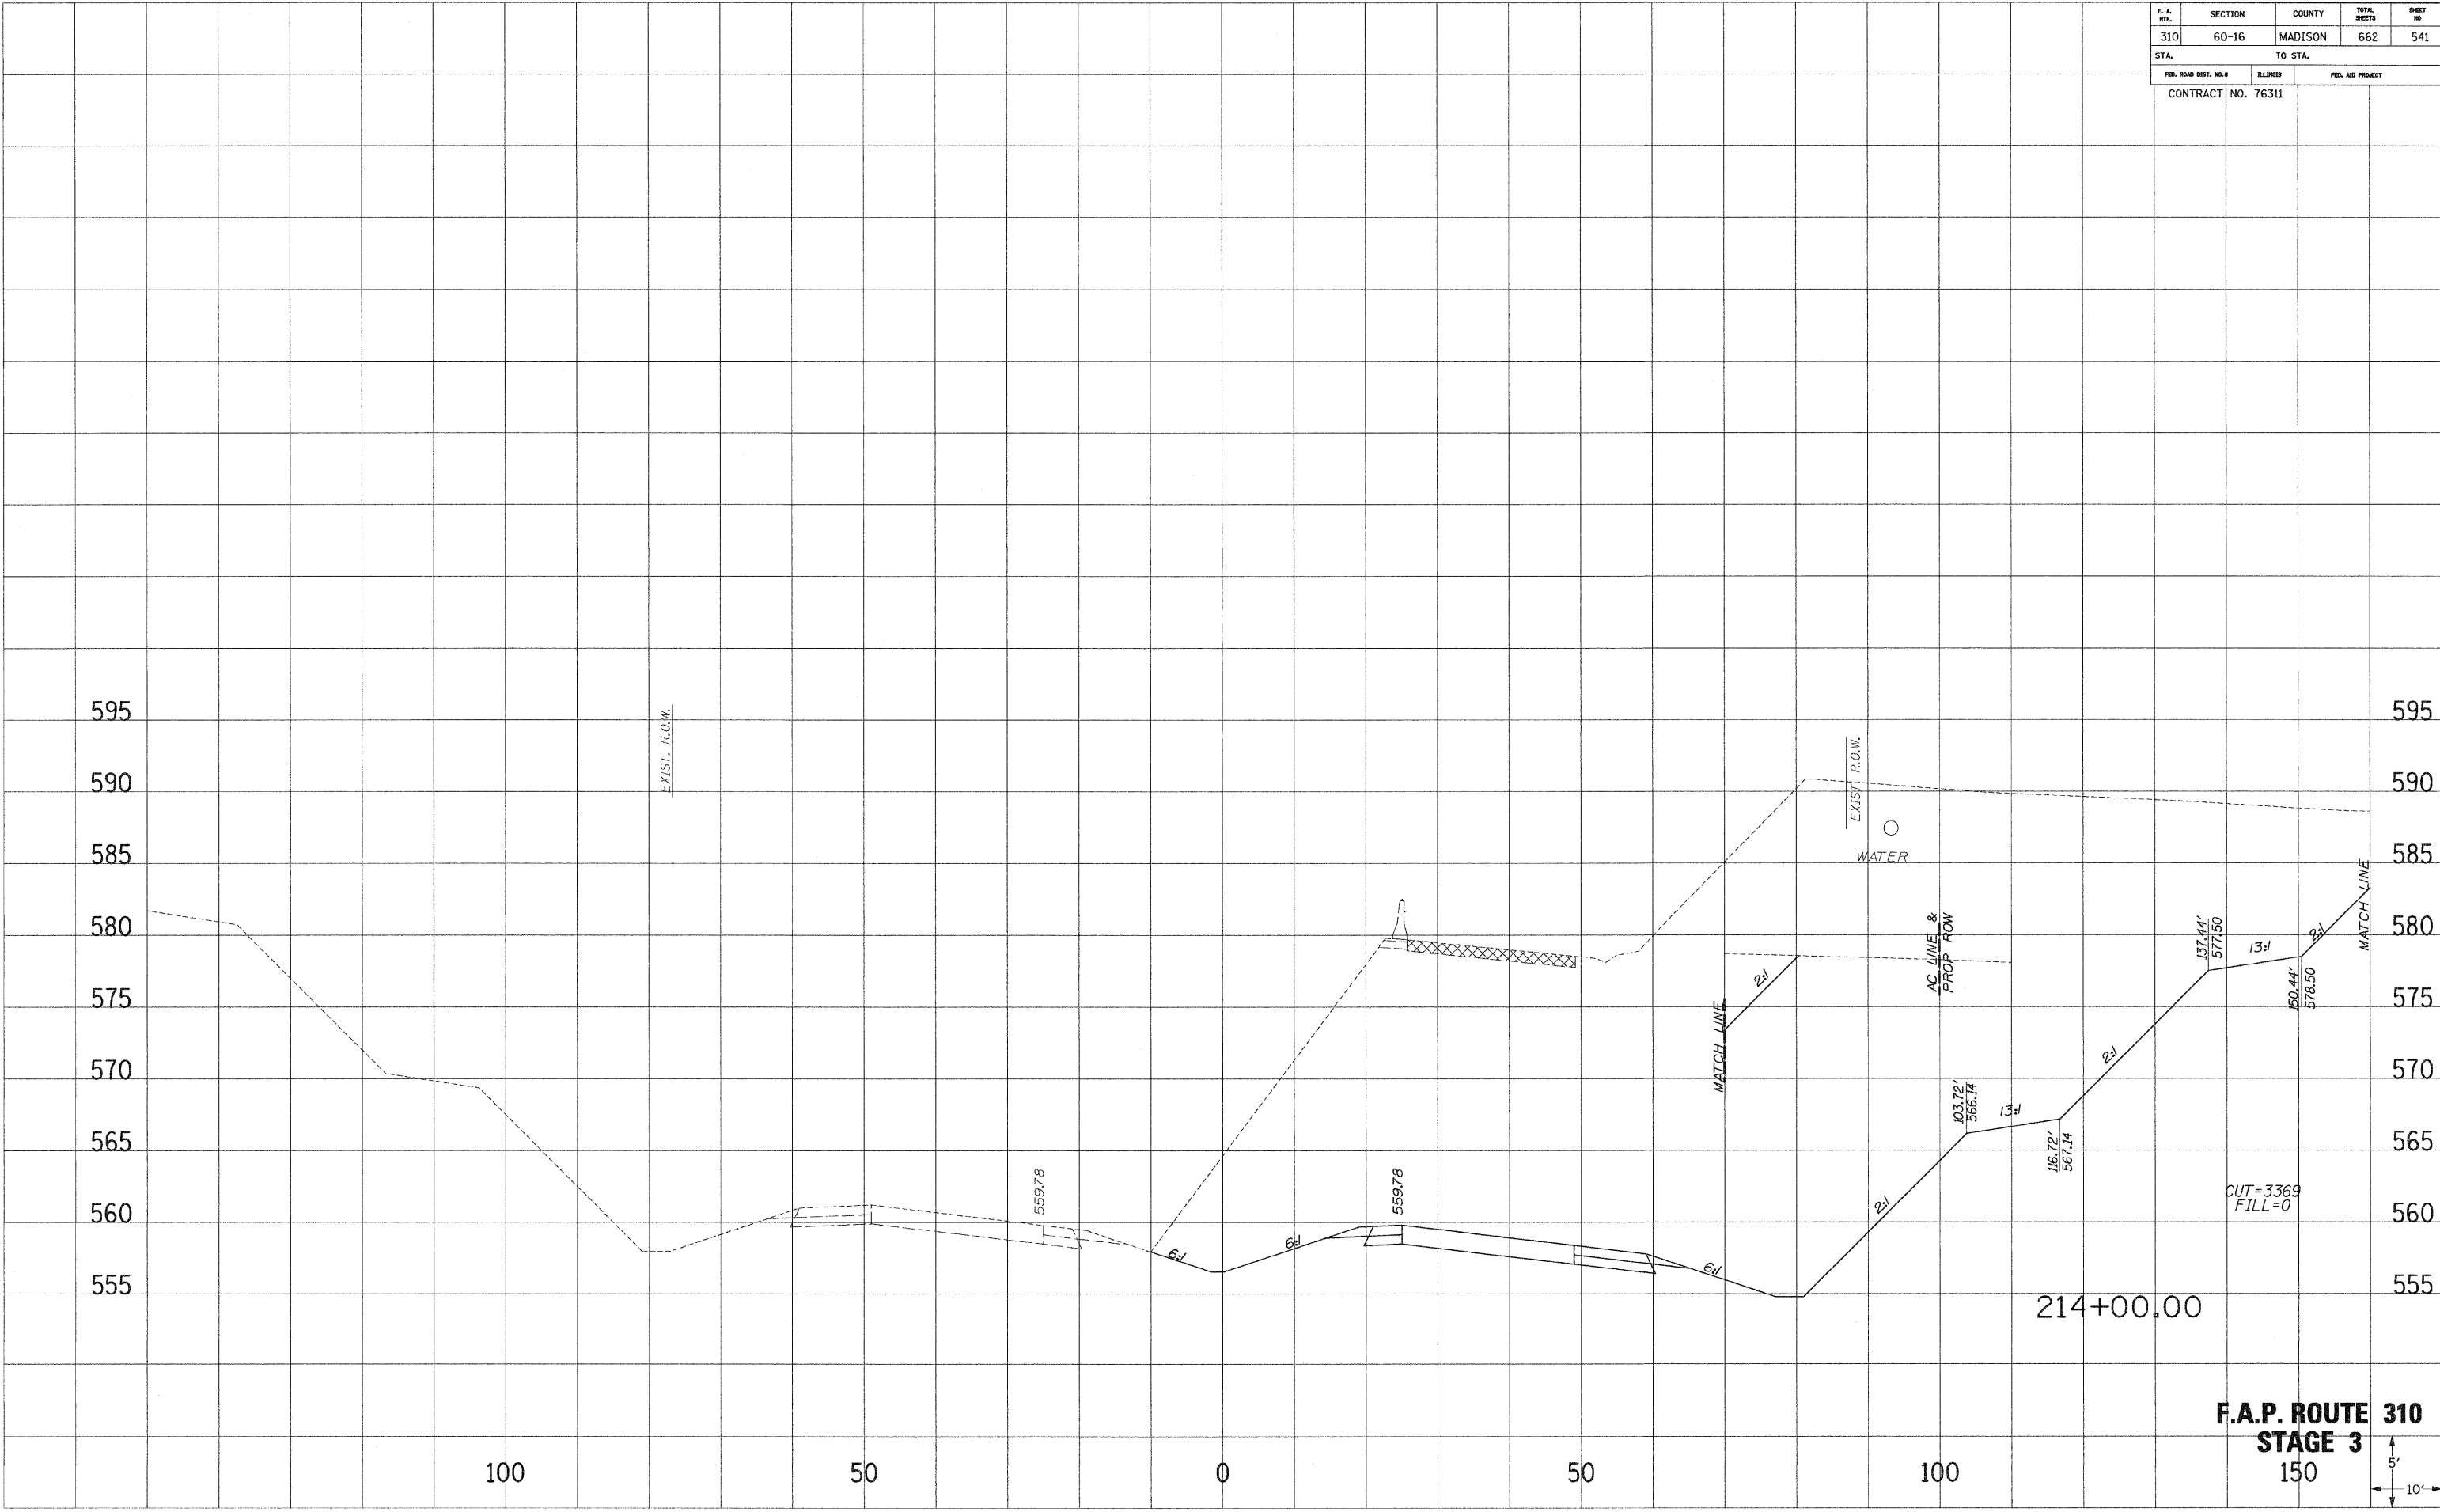

**F.A.P. ROUTE 310**  
**STAGE 3**  
 150

