


| | | | | |
|-----------------------|----------|------------------|--------------|----------|
| F. A. Rte. | SECTION | COUNTY | TOTAL SHEETS | SHEET NO |
| 310 | 60-16 | MADISON | 662 | 547 |
| STA. | TO STA. | | | |
| FED. ROAD DIST. NO. 3 | ILLINOIS | FED. AID PROJECT | | |
| CONTRACT NO. 76311 | | | | |

SURVEY PLOTTED
 NOTE BOOK NO. _____
 REVISIONS _____
 AREAS CHECKED _____

SURVEY PLOTTED
 NOTE BOOK NO. _____
 REVISIONS _____
 AREAS CHECKED _____

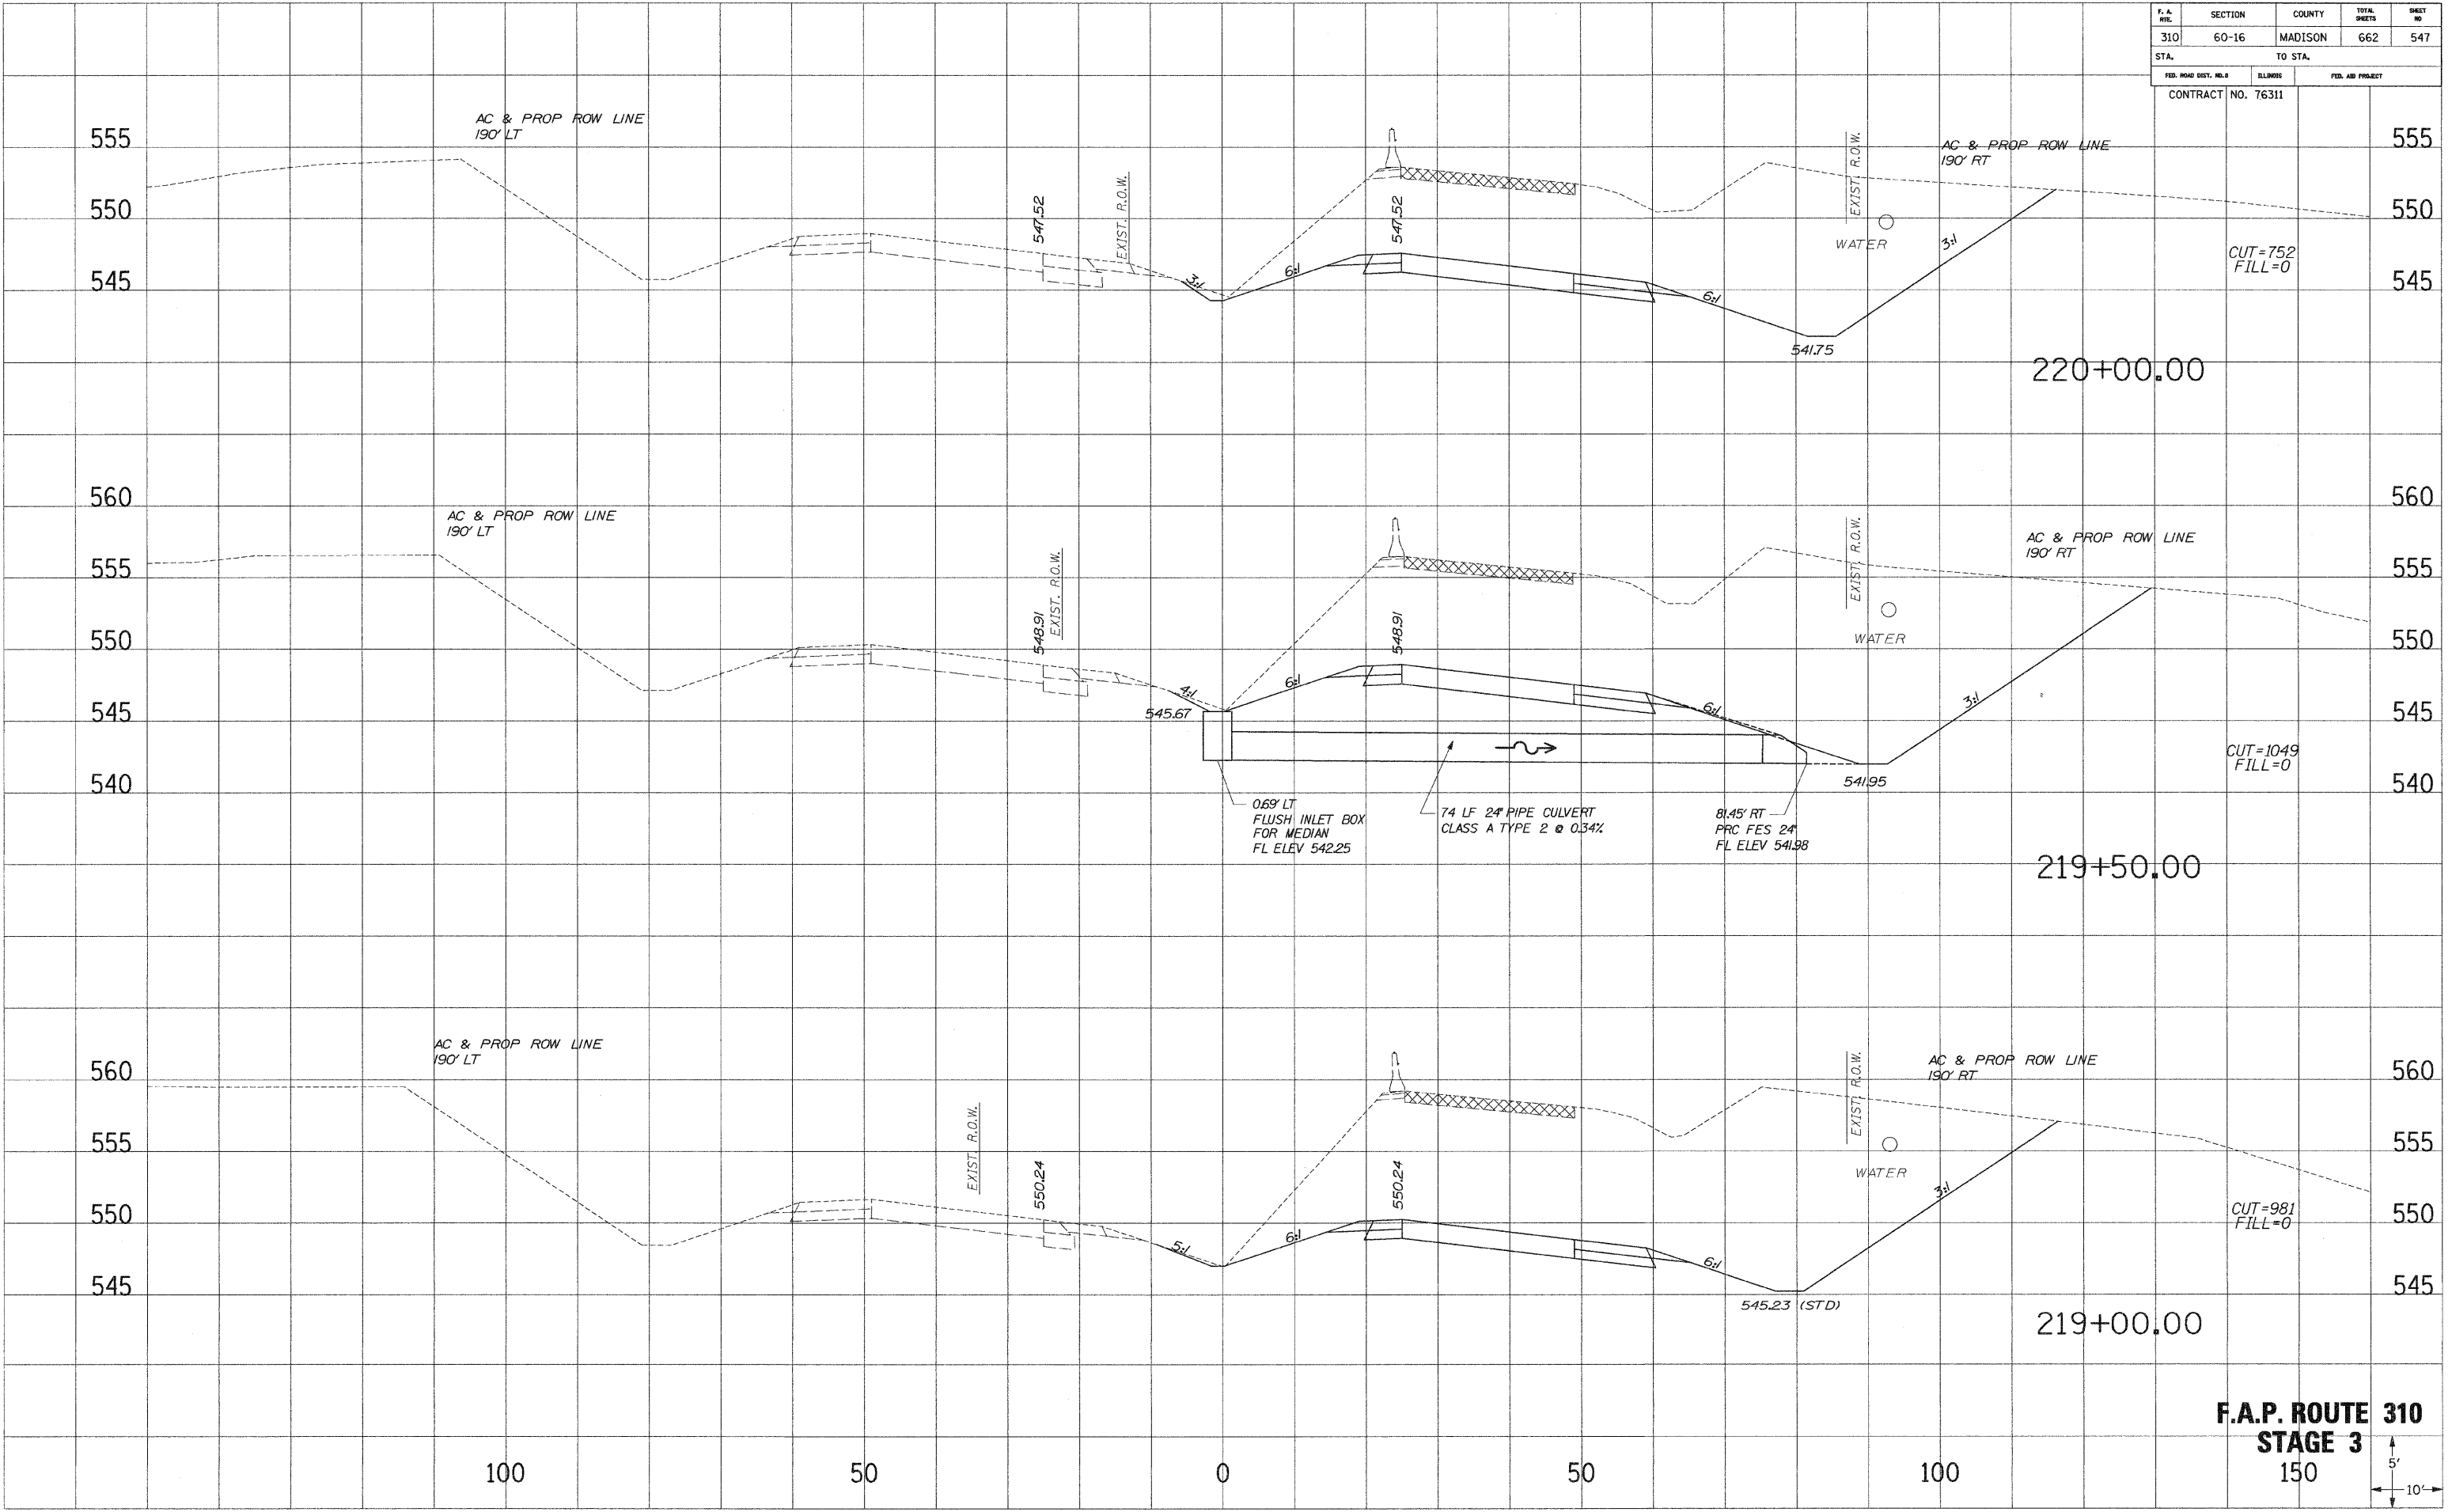

F.A.P. ROUTE 310
STAGE 3
 150

