


F. A. NO.	SECTION	COUNTY	TOTAL SHEETS	SHEET NO.
310	60-16	MADISON	662	549
STA.		TO STA.		
FED. ROAD DIST. NO. 8		ILLINOIS	FED. AID PROJECT	
		CONTRACT NO. 76311		

NO. _____
 PLOTTED _____
 NOTE BOOK _____
 AREAS CHECKED _____

NO. _____
 PLOTTED _____
 NOTE BOOK _____
 AREAS CHECKED _____

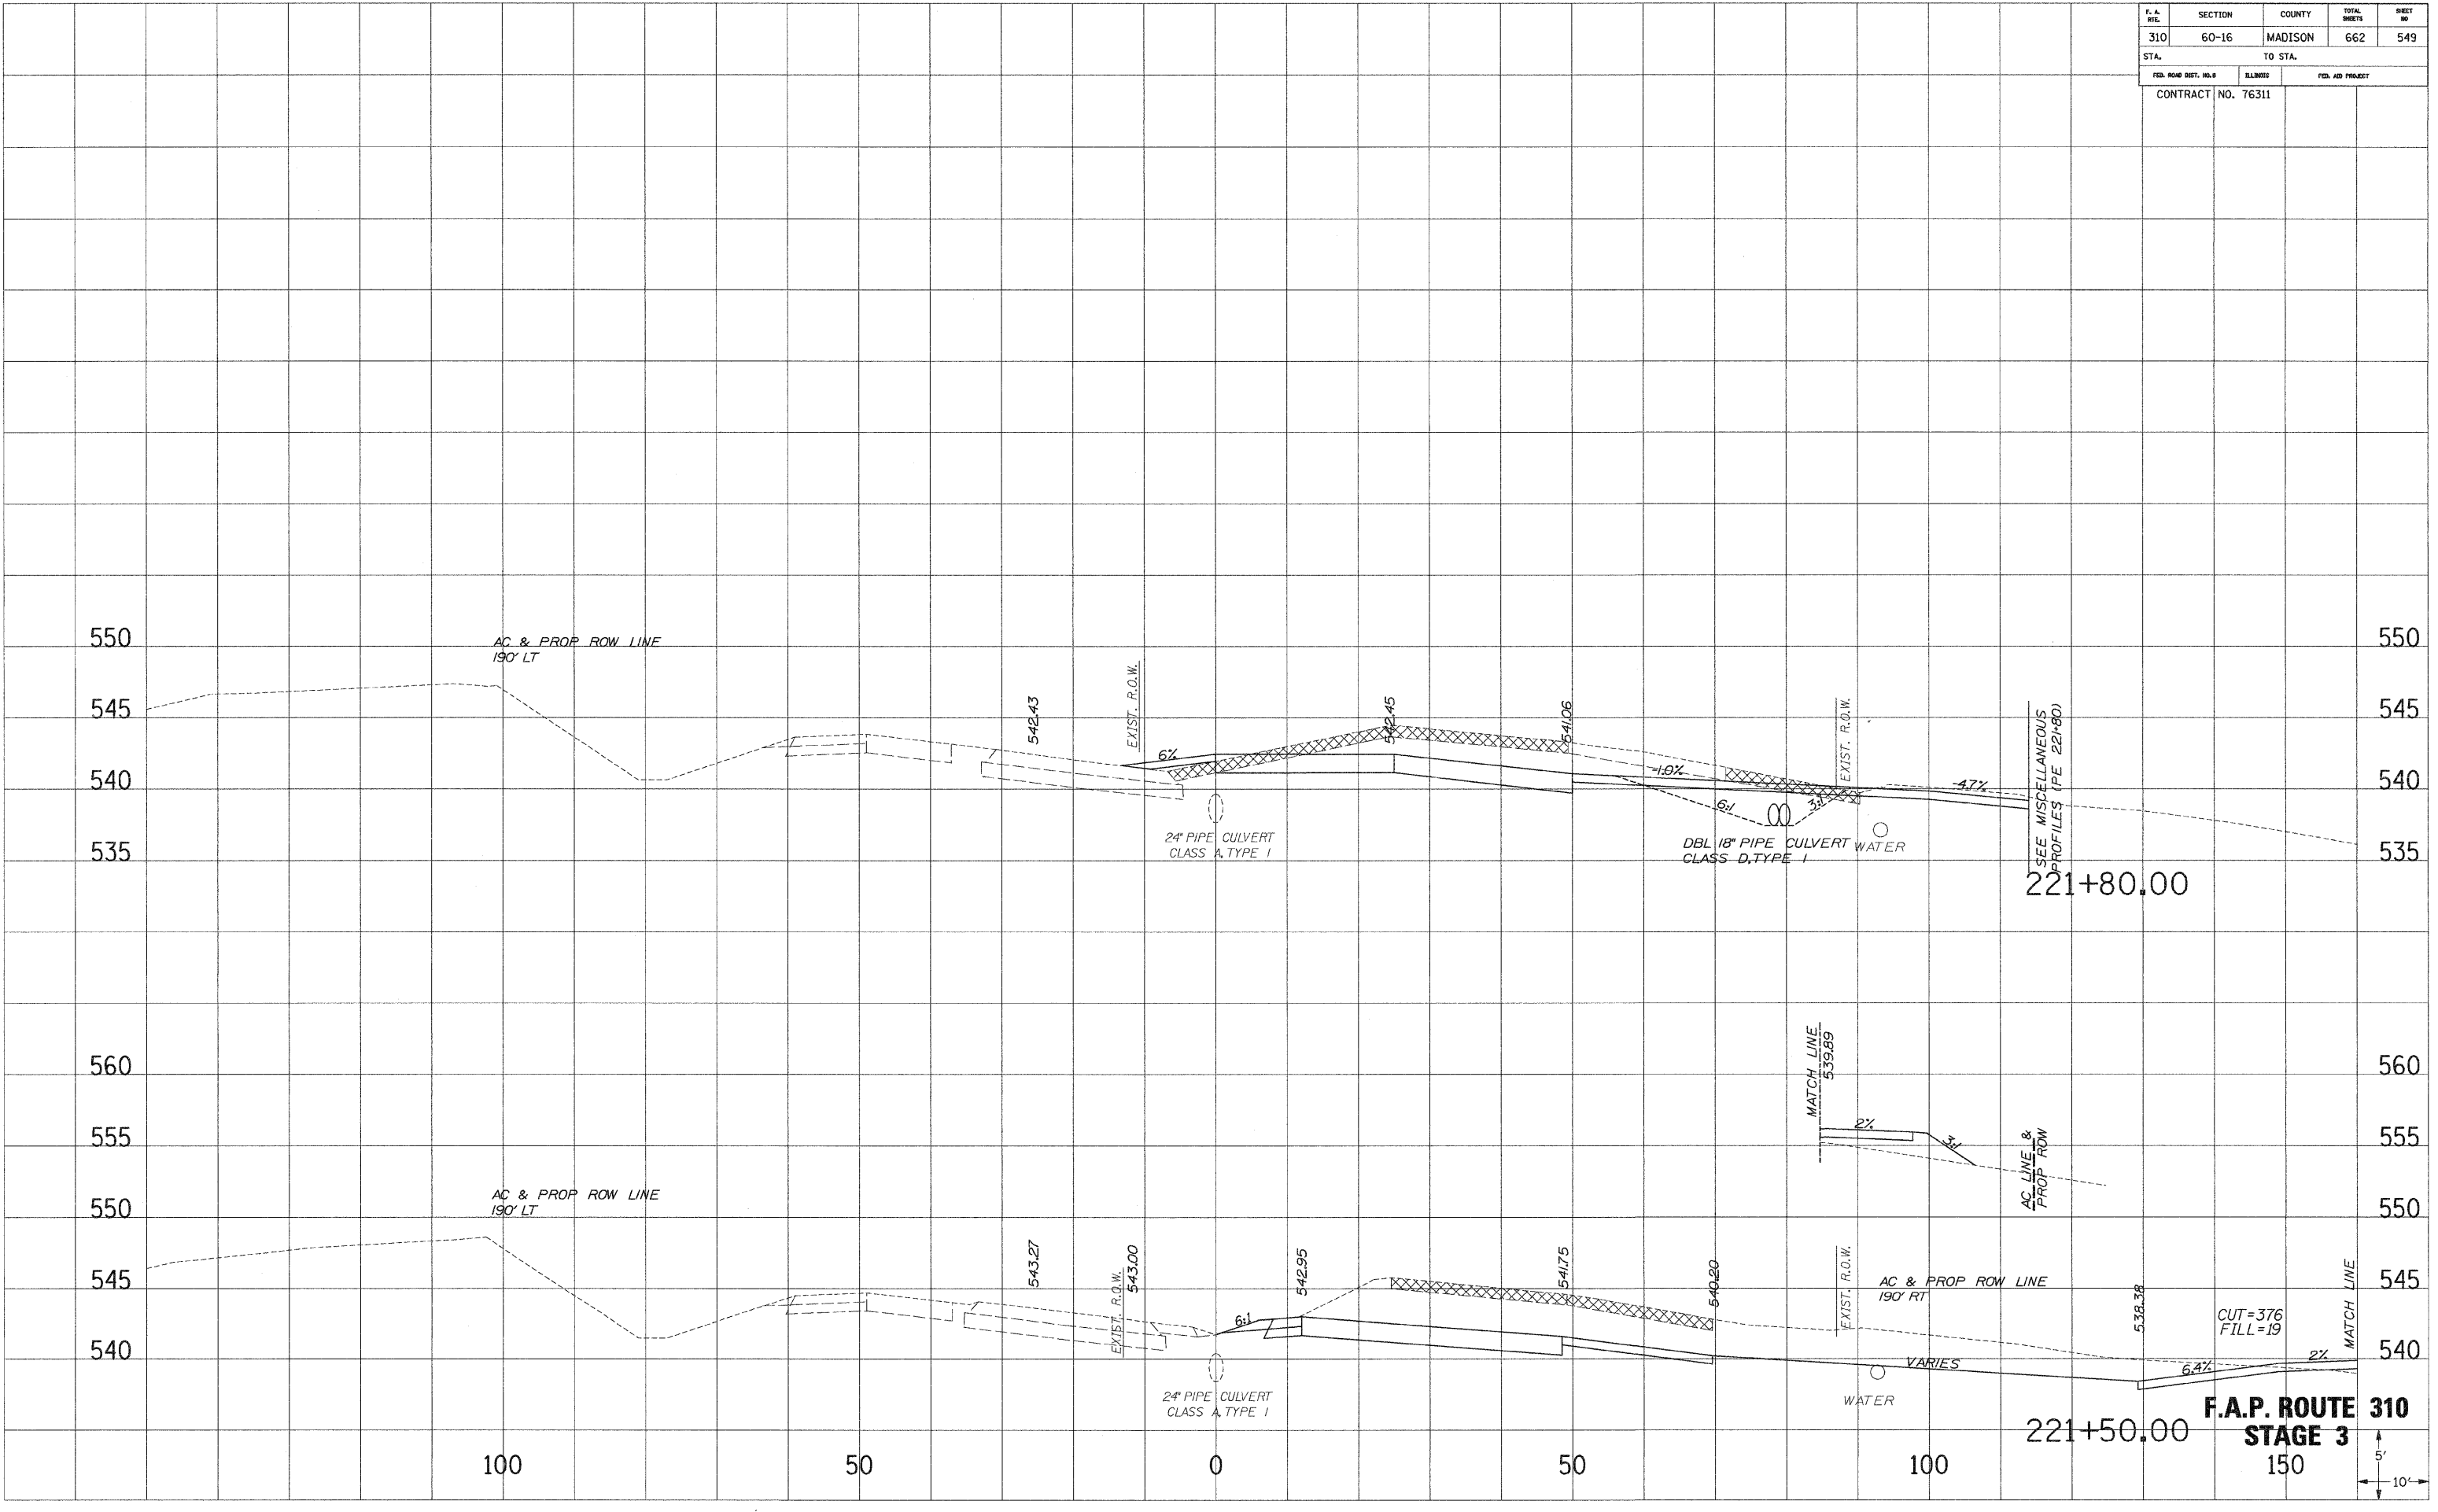

F.A.P. ROUTE 310
STAGE 3
 CUT = 376
 FILL = 19
 150'

