


F. A. NO.	SECTION	COUNTY	TOTAL SHEETS	SHEET NO.
310	60-16	MADISON	662	551
STA.		TO STA.		
FED. ROAD DIST. NO. 4		ELLINGS	FED. AID PROJECT	
CONTRACT NO. 76311				

SURVEY PLOTTED  
 NOTE BOOK NO. \_\_\_\_\_  
 AREAS CHECKED \_\_\_\_\_

SURVEY PLOTTED  
 NOTE BOOK NO. \_\_\_\_\_  
 AREAS CHECKED \_\_\_\_\_

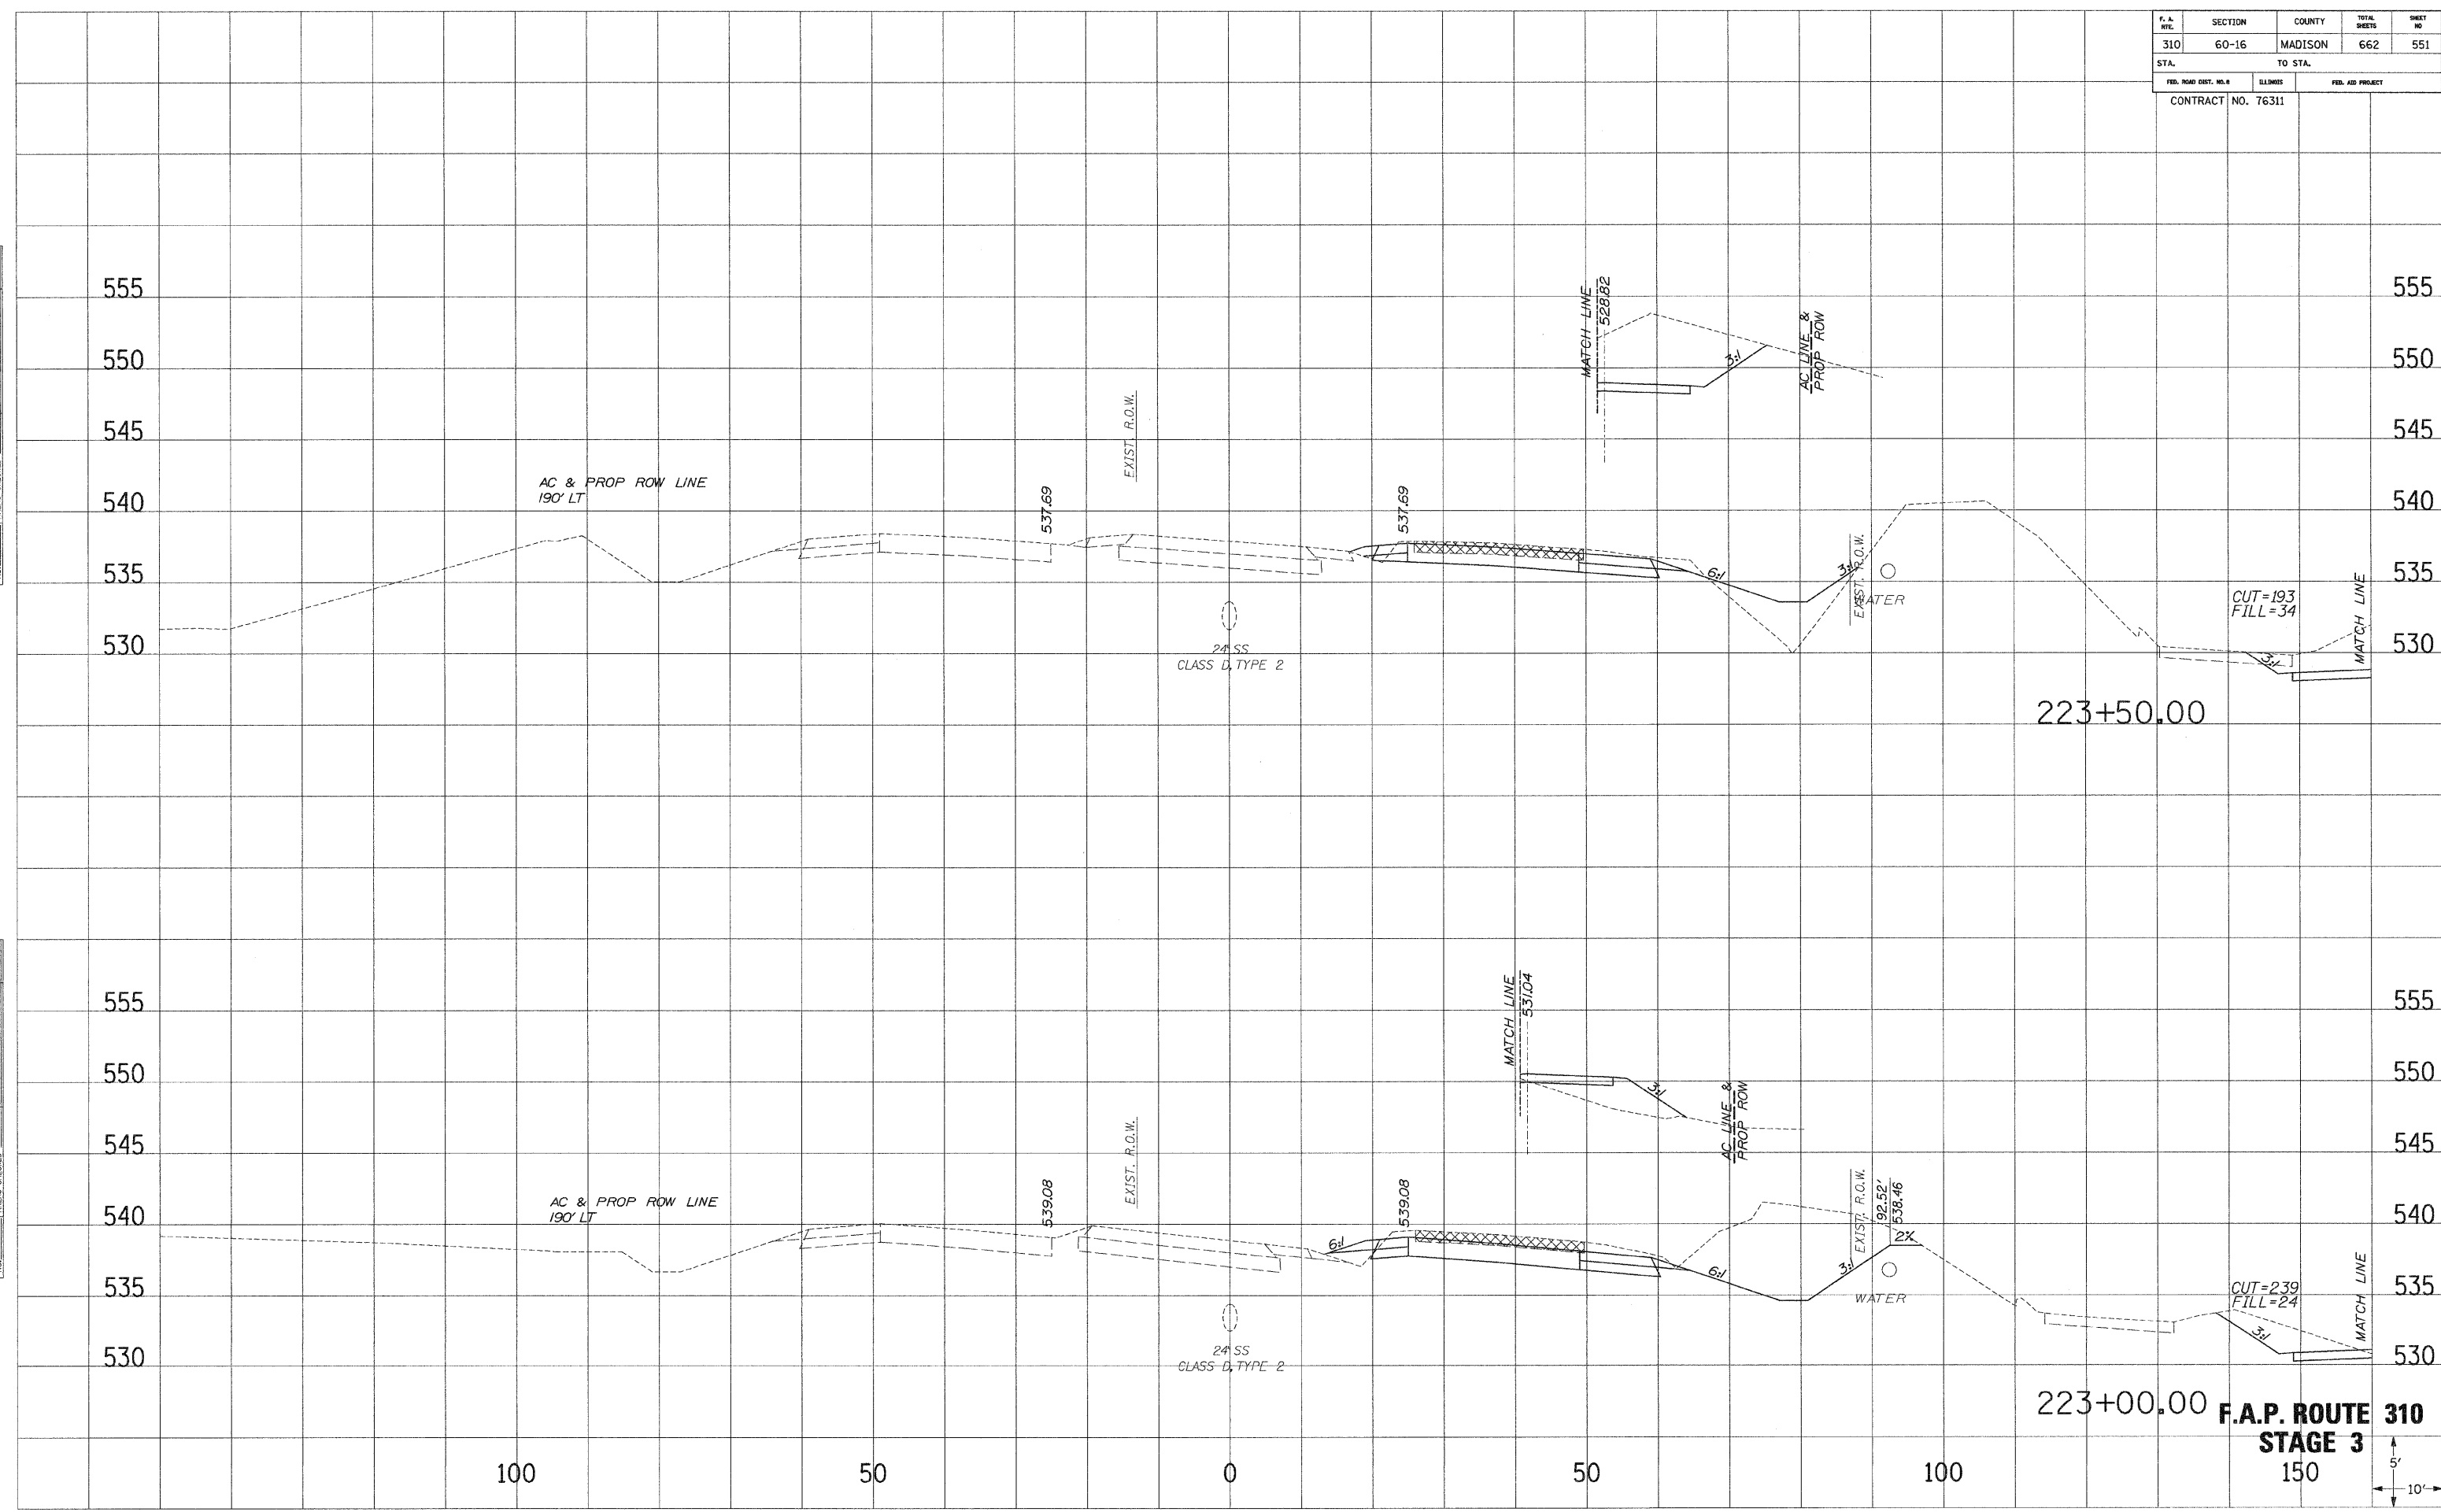

223+50.00  
 223+00.00  
**F.A.P. ROUTE 310**  
**STAGE 3**  
 150  
 5'  
 10'