


F. A. RTE.	SECTION	COUNTY	TOTAL SHEETS	SHEET NO.
310	60-16	MADISON	662	552
STA.		TO STA.		
FED. ROAD DIST. NO. 8		ILLINOIS	FED. AID PROJECT	
CONTRACT NO. 76311				

SURVEY PLOTTED DATE  
 NOTE BOOK NO. AREAS CHECKED

SURVEY PLOTTED DATE  
 NOTE BOOK NO. AREAS CHECKED

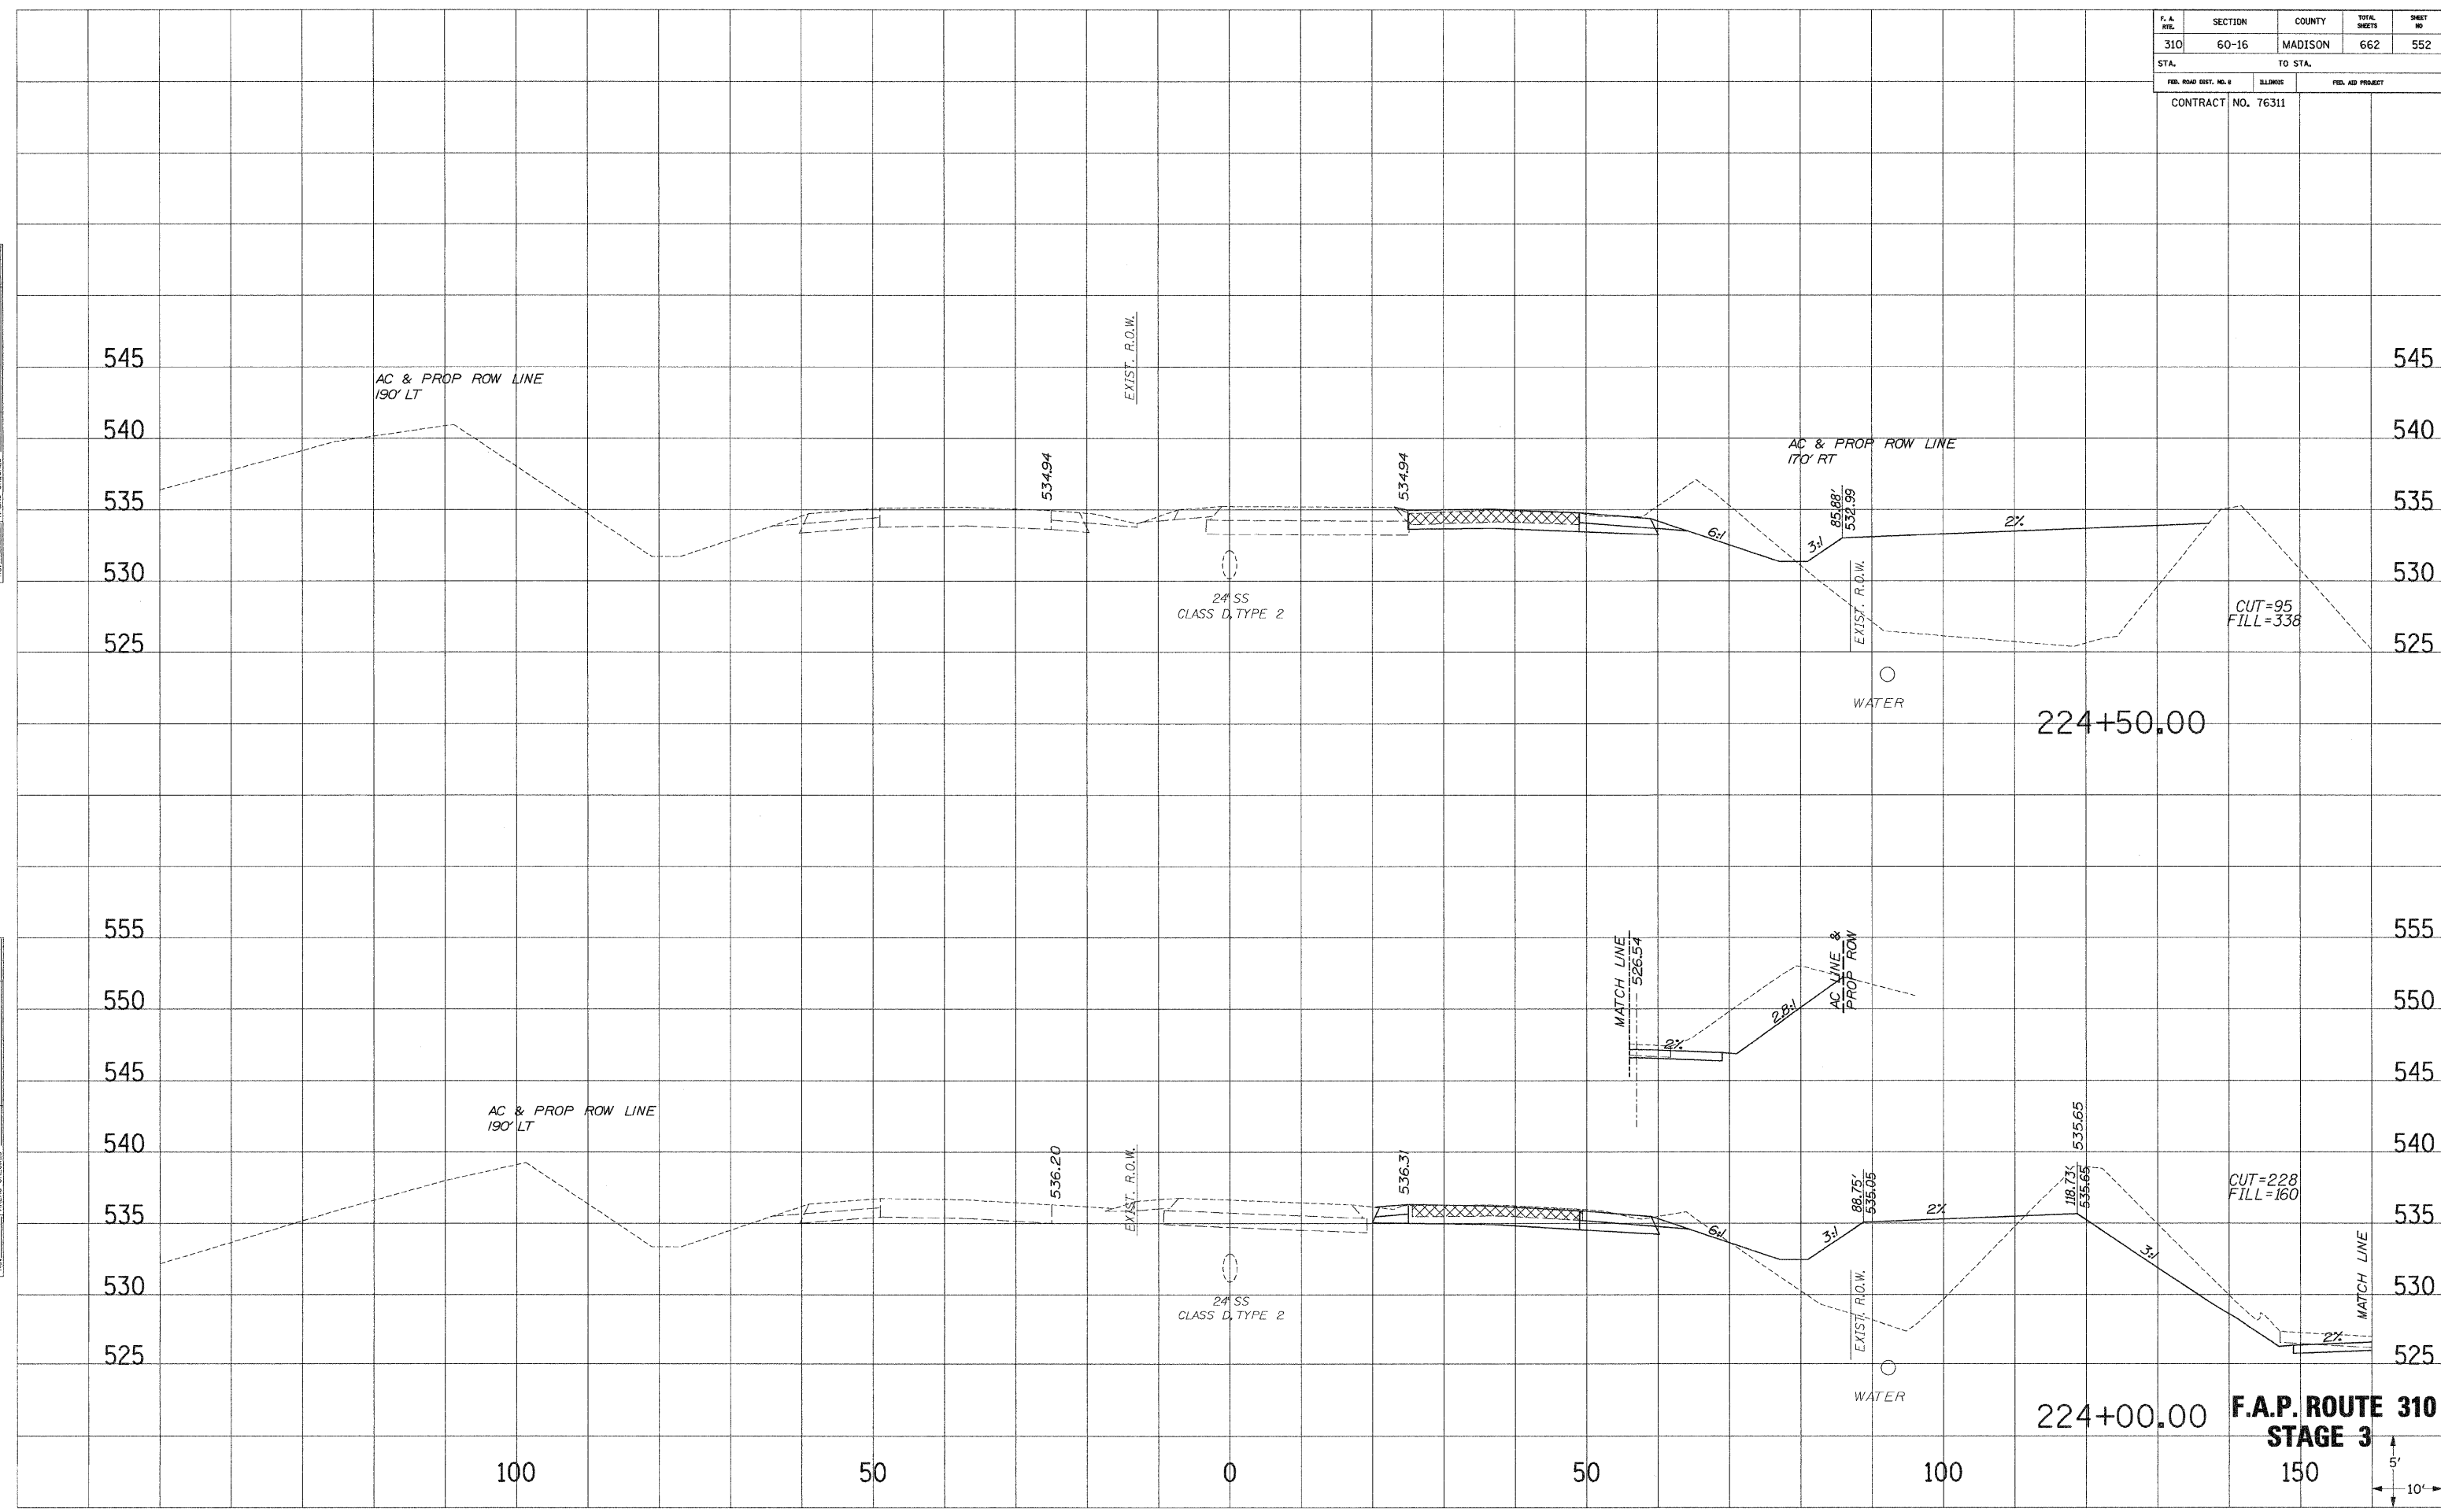

224+00.00 F.A.P. ROUTE 310  
 STAGE 3

