


F. A. RTE.	SECTION	COUNTY	TOTAL SHEETS	SHEET NO.
310	60-16	MADISON	662	557
STA.		TO STA.		
FED. ROAD DIST. NO. 4		ILLINOIS	FED. AID PROJECT	
CONTRACT NO. 76311				

SURVEY PLOTTED
 NOTE BOOK
 NO. AREAS CHECKED

SURVEY PLOTTED
 NOTE BOOK
 NO. AREAS CHECKED

END PROJECT 60-16
 END CONSTRUCTION
 F.A.P. ROUTE 310
 STA. 229+00

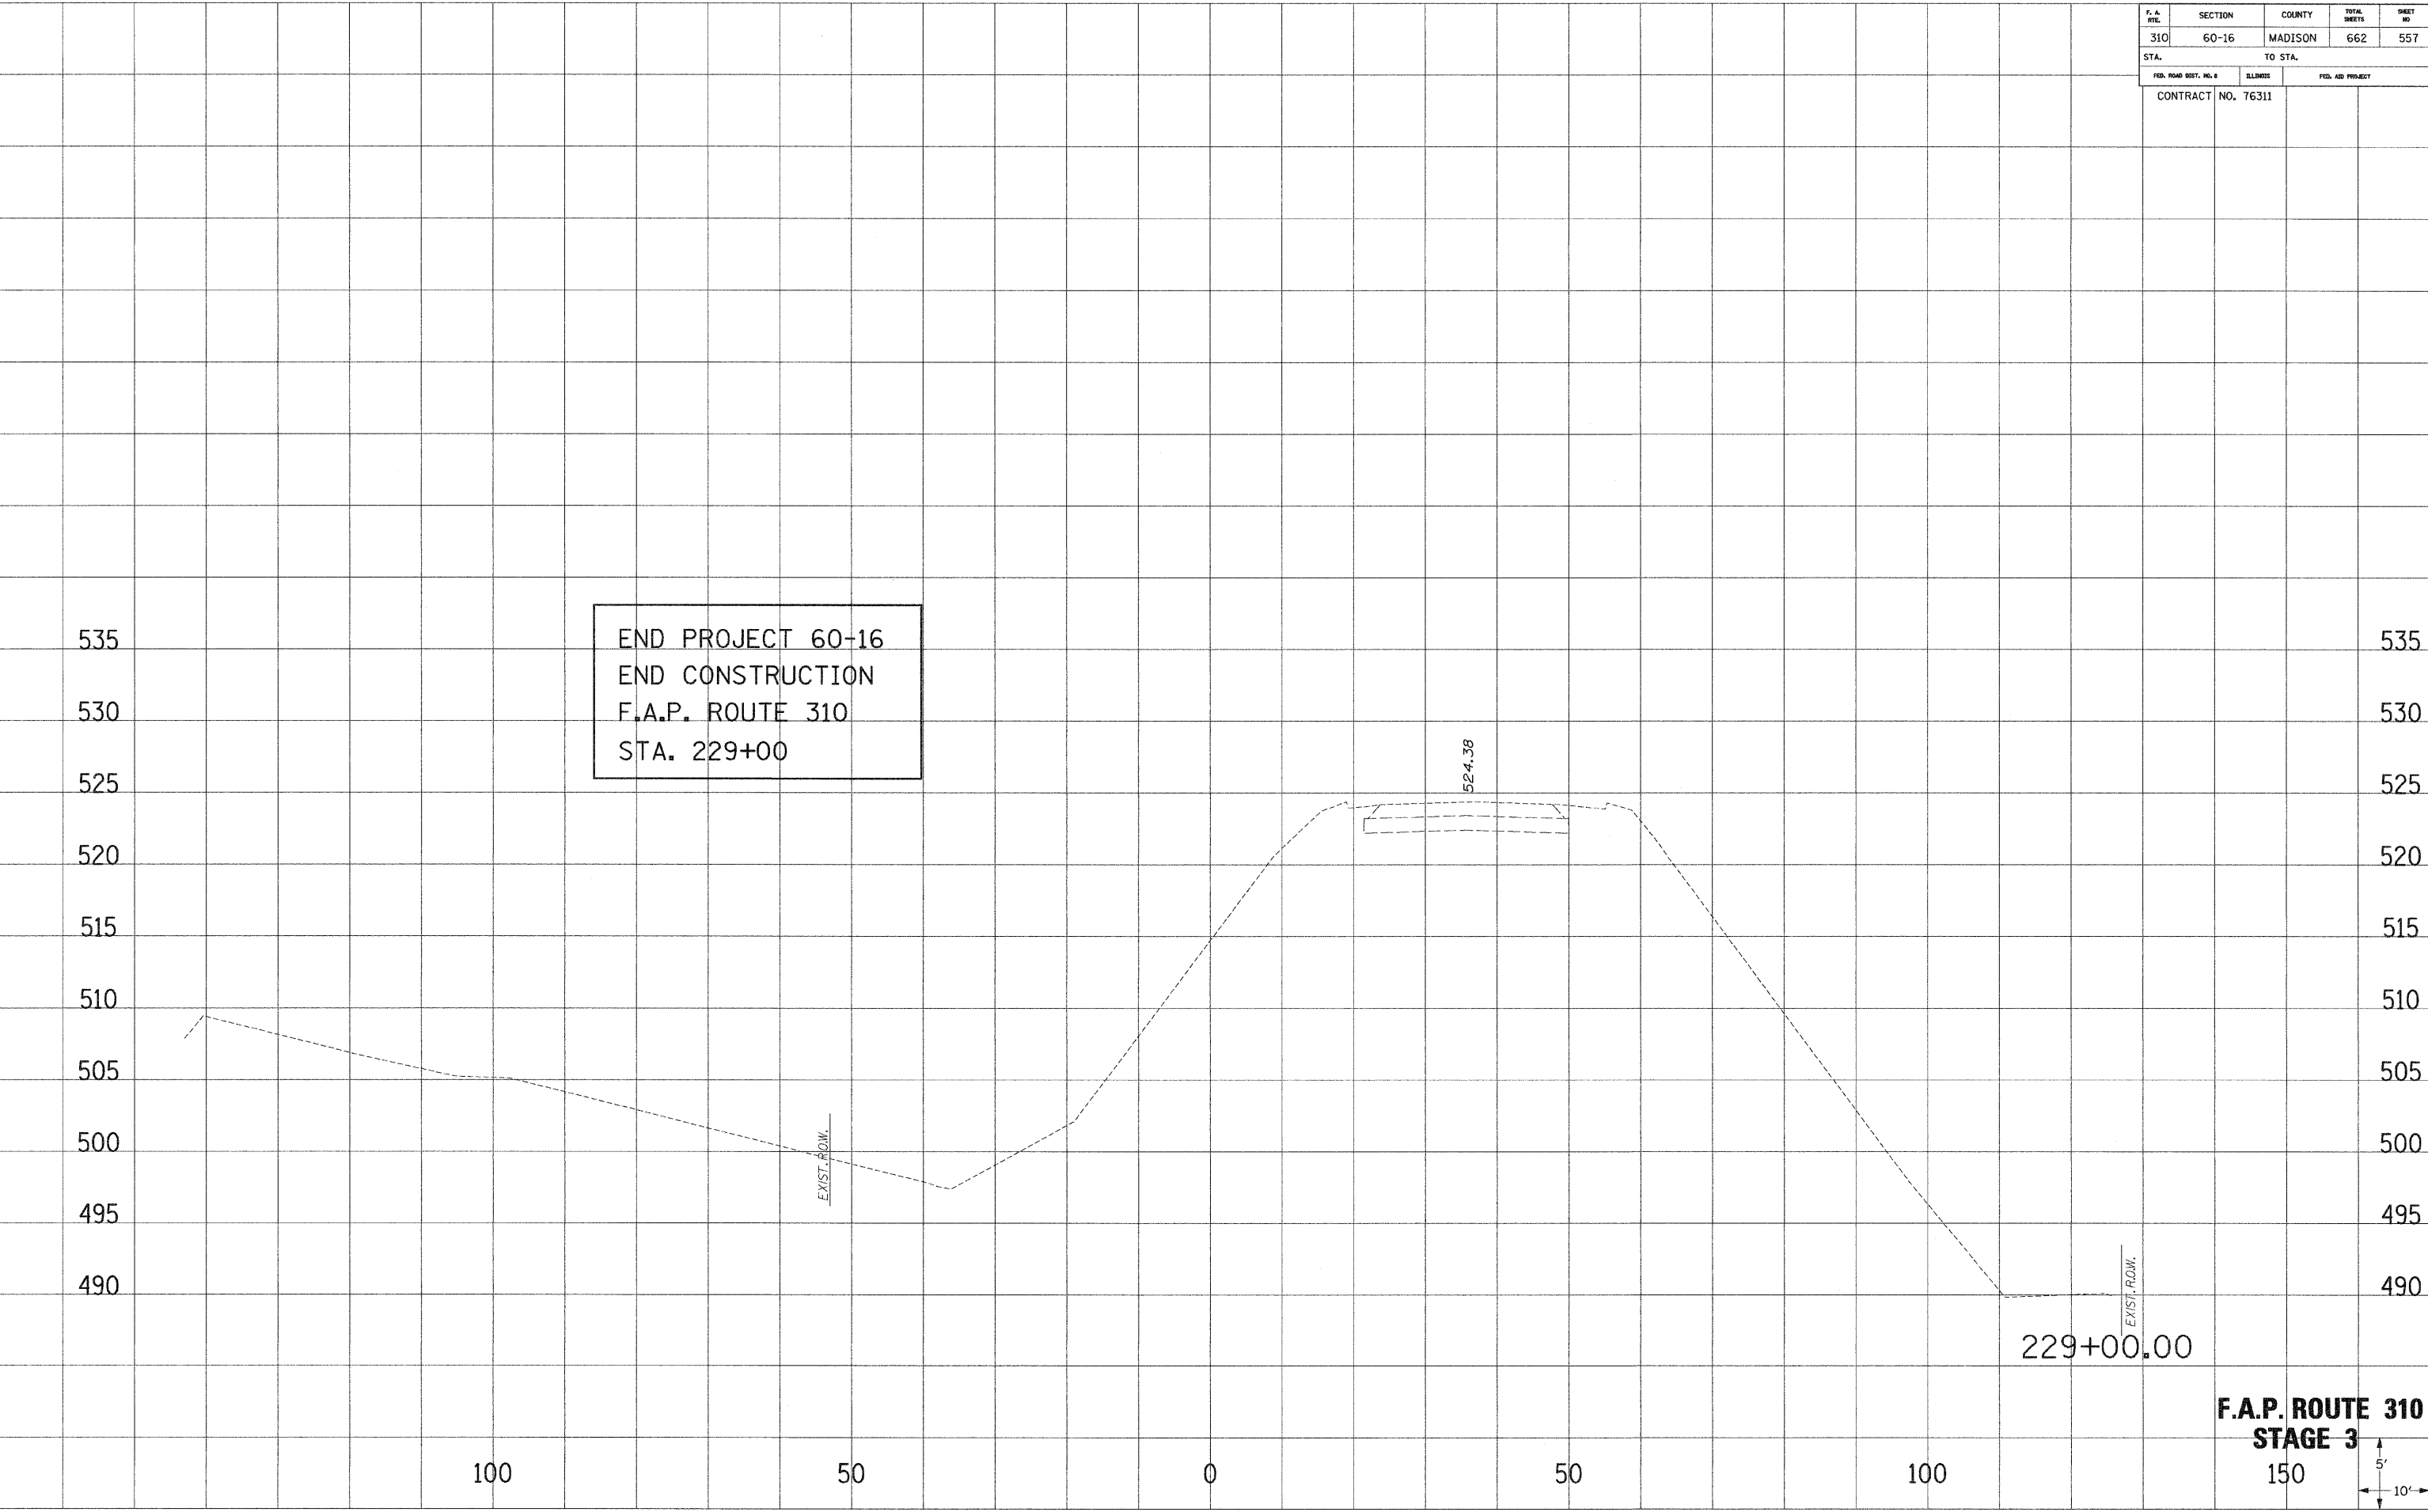

229+00.00

524.38

EXIST. ROW.

EXIST. ROW.

F.A.P. ROUTE 310
STAGE 3

