


F. A. RTE.	SECTION	COUNTY	TOTAL SHEETS	SHEET NO.
310	60-16	MADISON	662	561
STA.		TO STA.		
FED. ROAD DIST. NO. 8		ELLIPSES	FED. AID PROJECT	
CONTRACT NO. 76311				

SURVEY PLOTTED  
 NOTE BOOK NO. \_\_\_\_\_  
 REVISIONS AREAS CHECKED

SURVEY PLOTTED  
 NOTE BOOK NO. \_\_\_\_\_  
 REVISIONS AREAS CHECKED

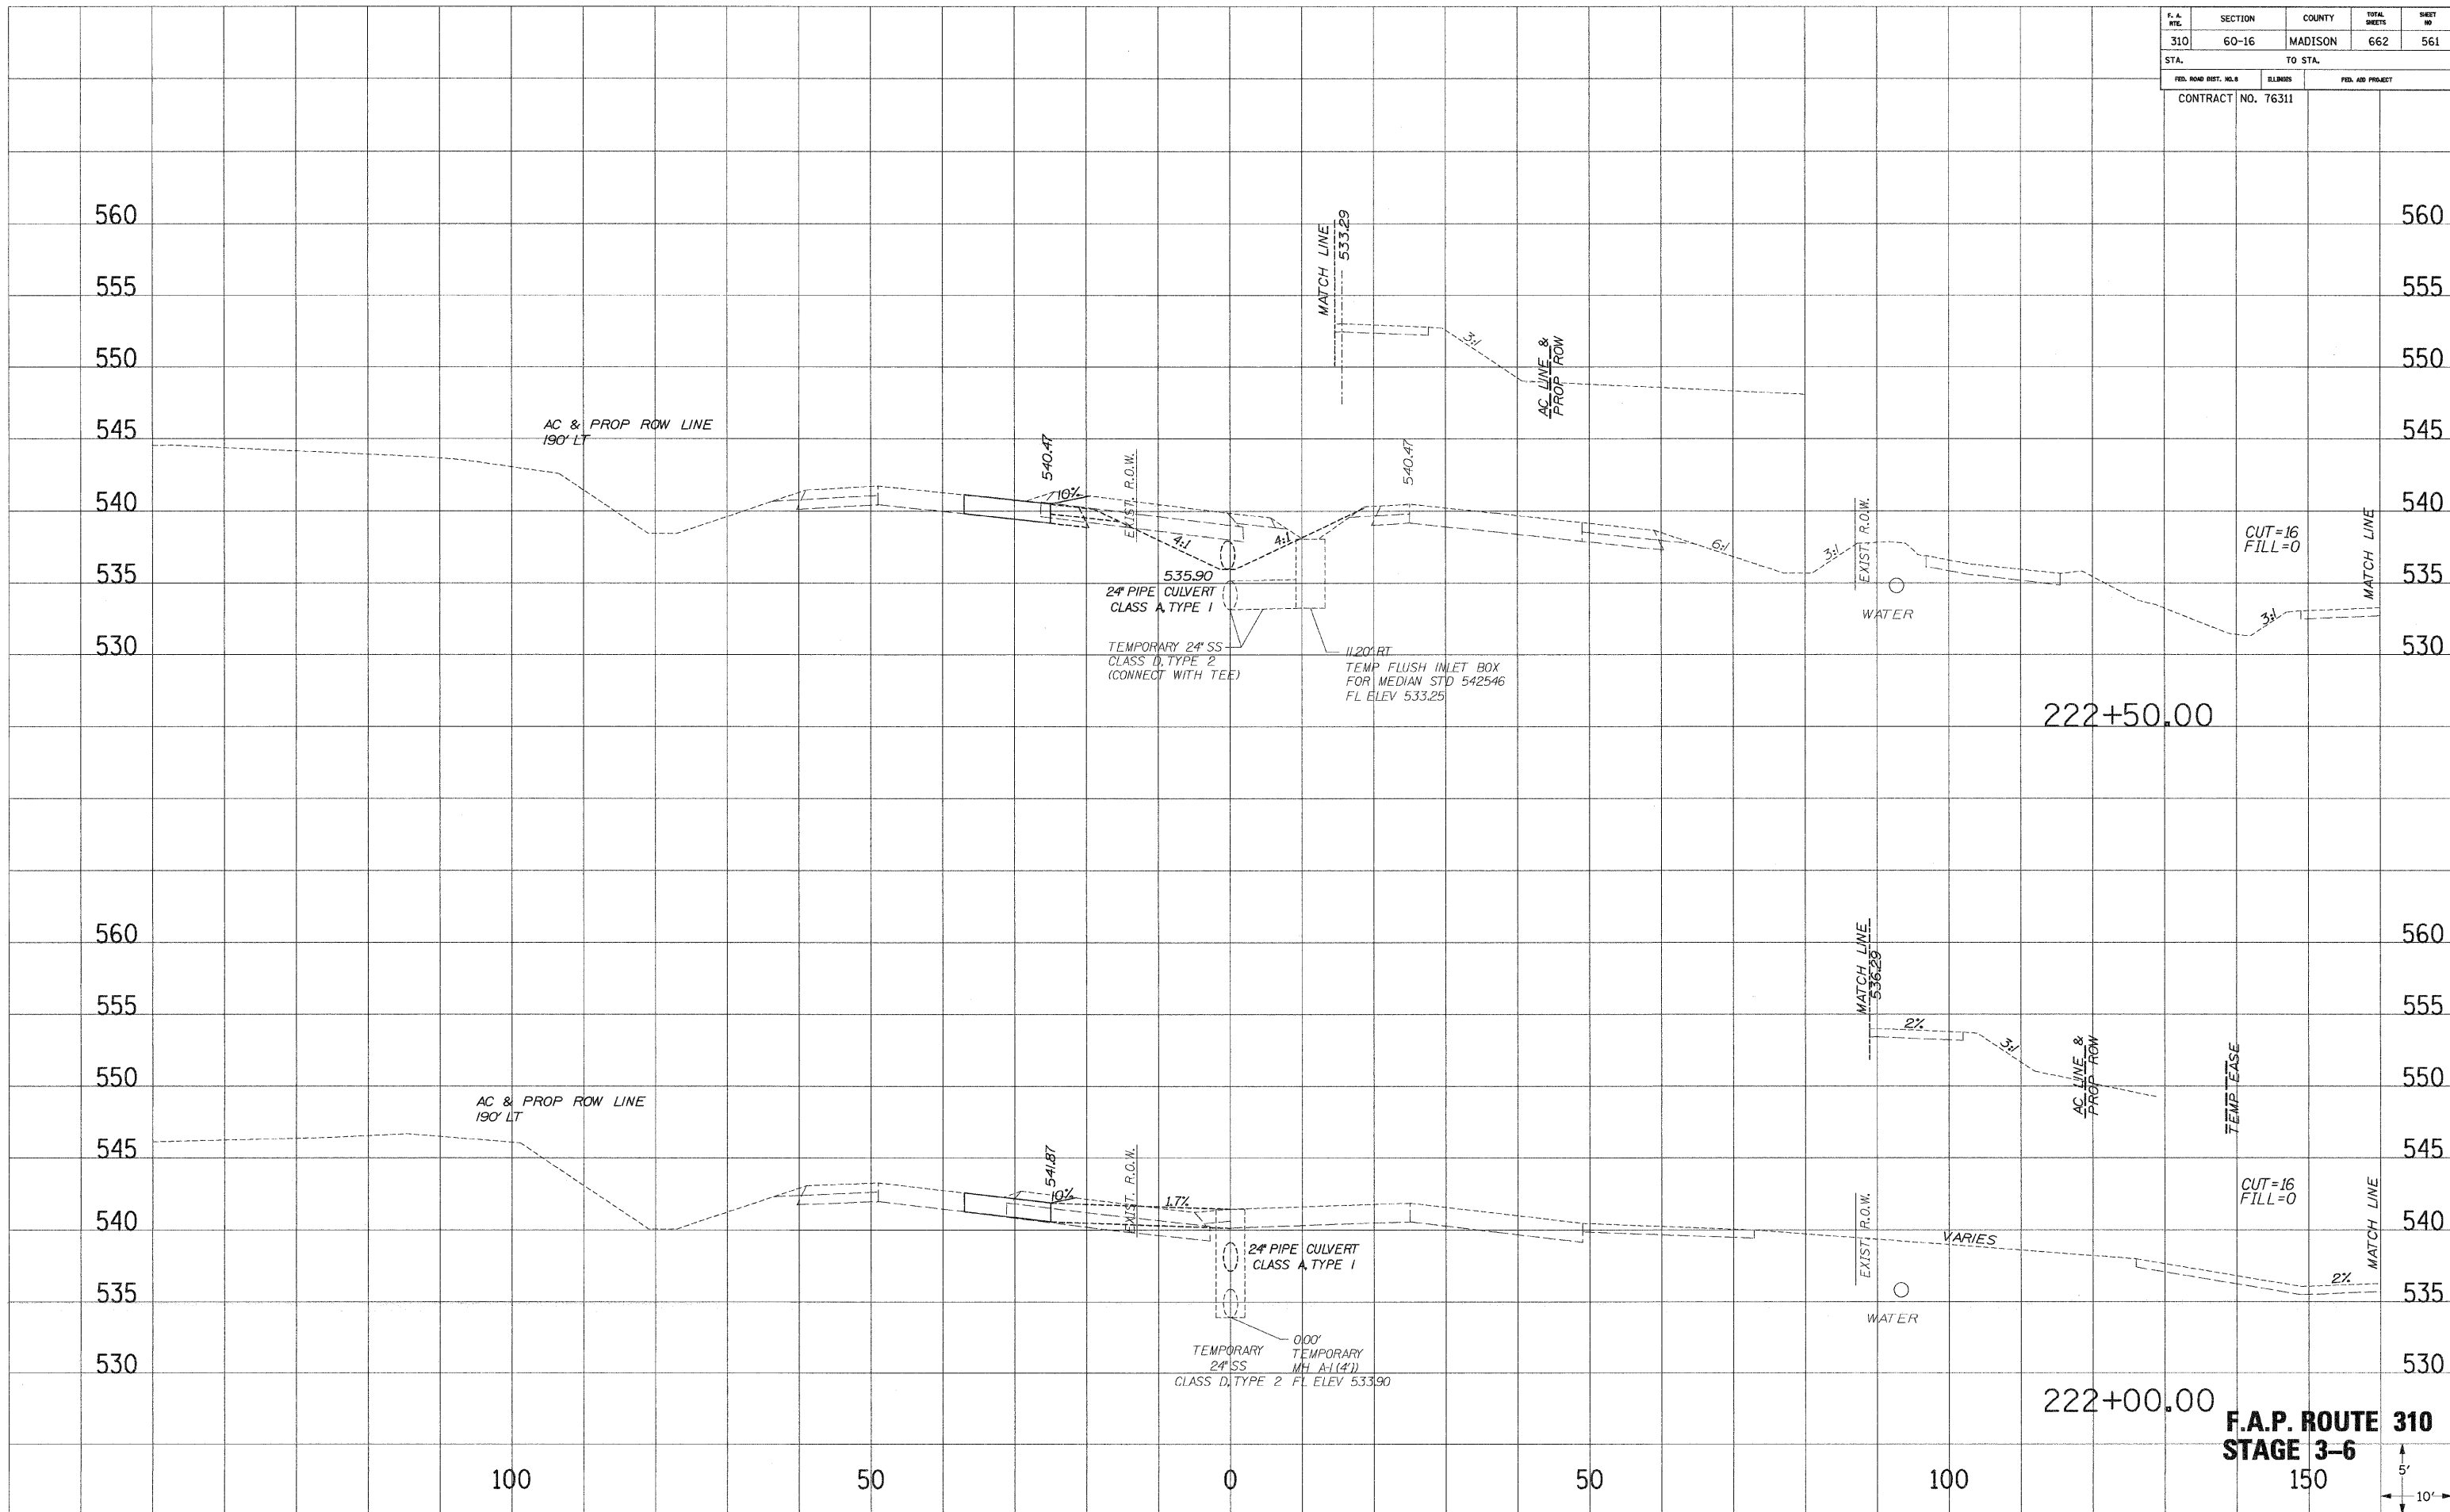

**F.A.P. ROUTE 310  
STAGE 3-6**