


F. A. NO.	SECTION	COUNTY	TOTAL SHEETS	SHEET NO.
310	60-16	MADISON	662	564
STA.		TO STA.		
FED. ROAD DIST. NO. 8		ILLINOIS	FED. AID PROJECT	
CONTRACT NO. 76311				

DATE PLOTTED: 11/11/09
 NOTE BOOK NO.:
 AREAS CHECKED:

DATE PLOTTED: 11/11/09
 NOTE BOOK NO.:
 AREAS CHECKED:

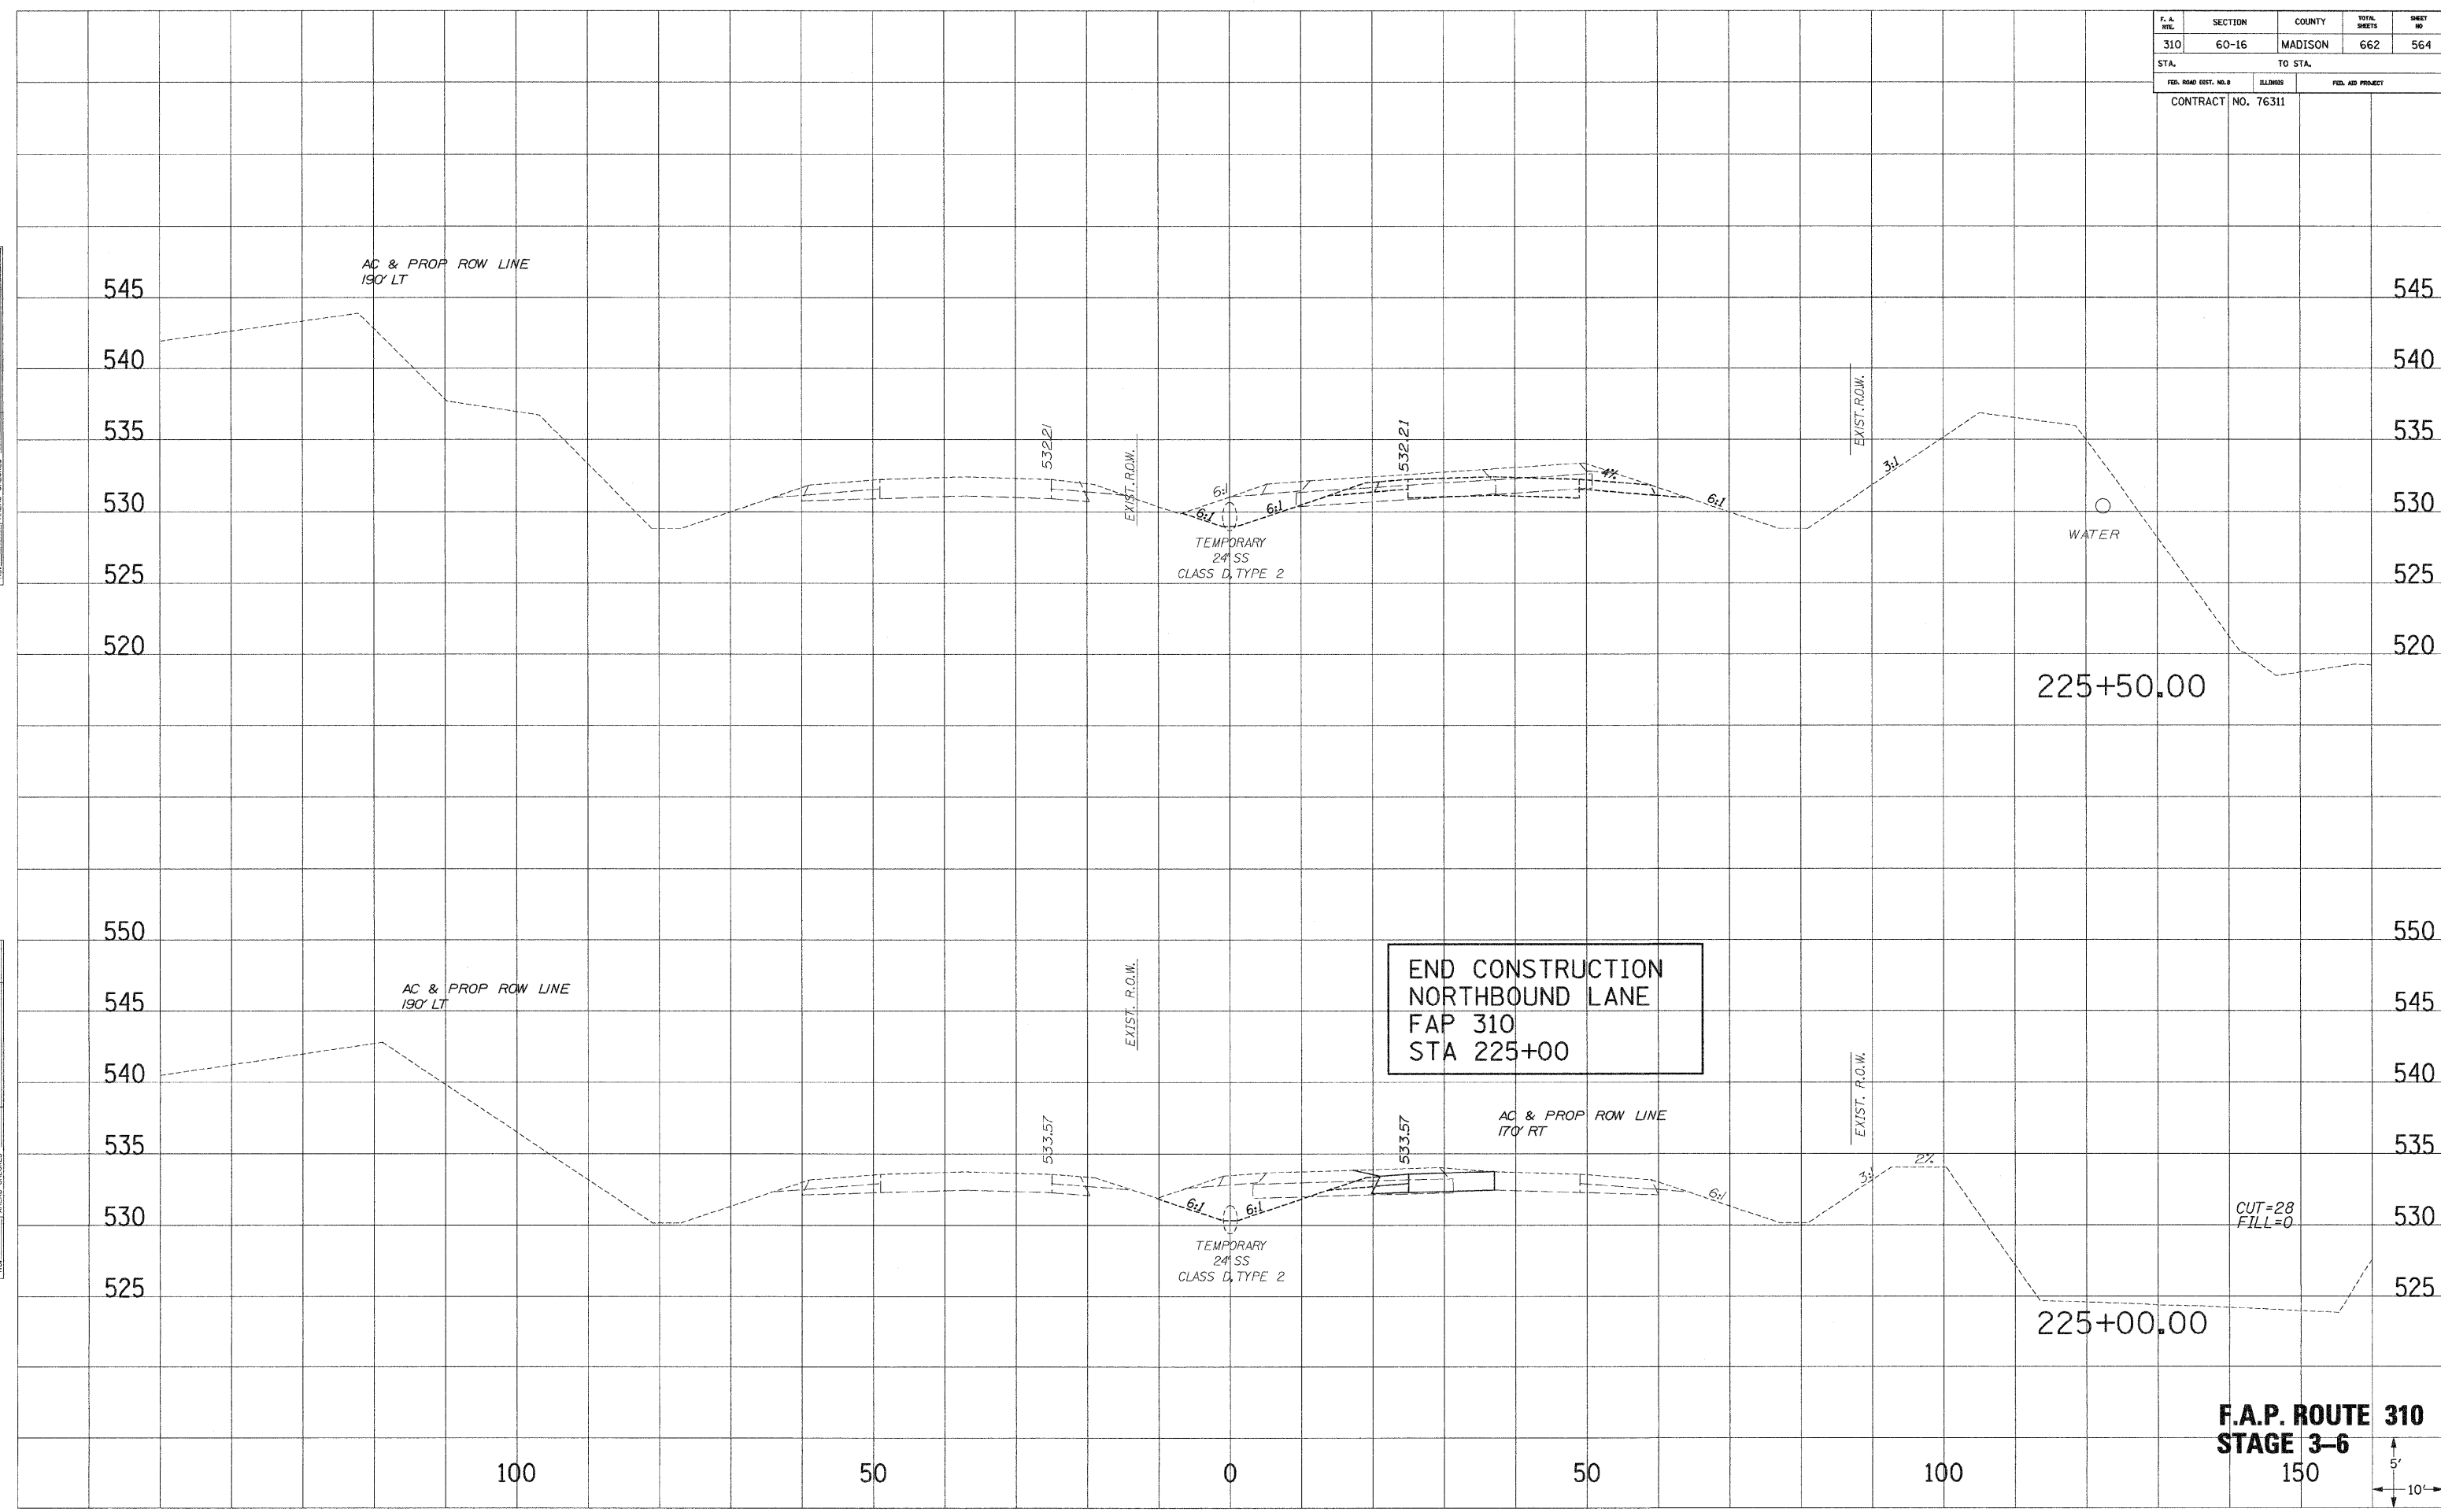

**END CONSTRUCTION
 NORTHBOUND LANE
 FAP 310
 STA 225+00**

**F.A.P. ROUTE 310
 STAGE 3-6**

