


F. A. RTE.	SECTION	COUNTY	TOTAL SHEETS	SHEET NO.
310	60-16	MADISON	662	568
STA.		TO STA.		
FED. ROAD DIST. NO. 8		ILLINOIS	FED. AID PROJECT	
CONTRACT NO. 76311				

DATE PLOTTED: _____
 NOTE BOOK NO. _____
 AREAS CHECKED: _____

DATE PLOTTED: _____
 NOTE BOOK NO. _____
 AREAS CHECKED: _____

END PROJECT 60-16
 END CONSTRUCTION
 F.A.P. ROUTE 310
 STA. 229+00

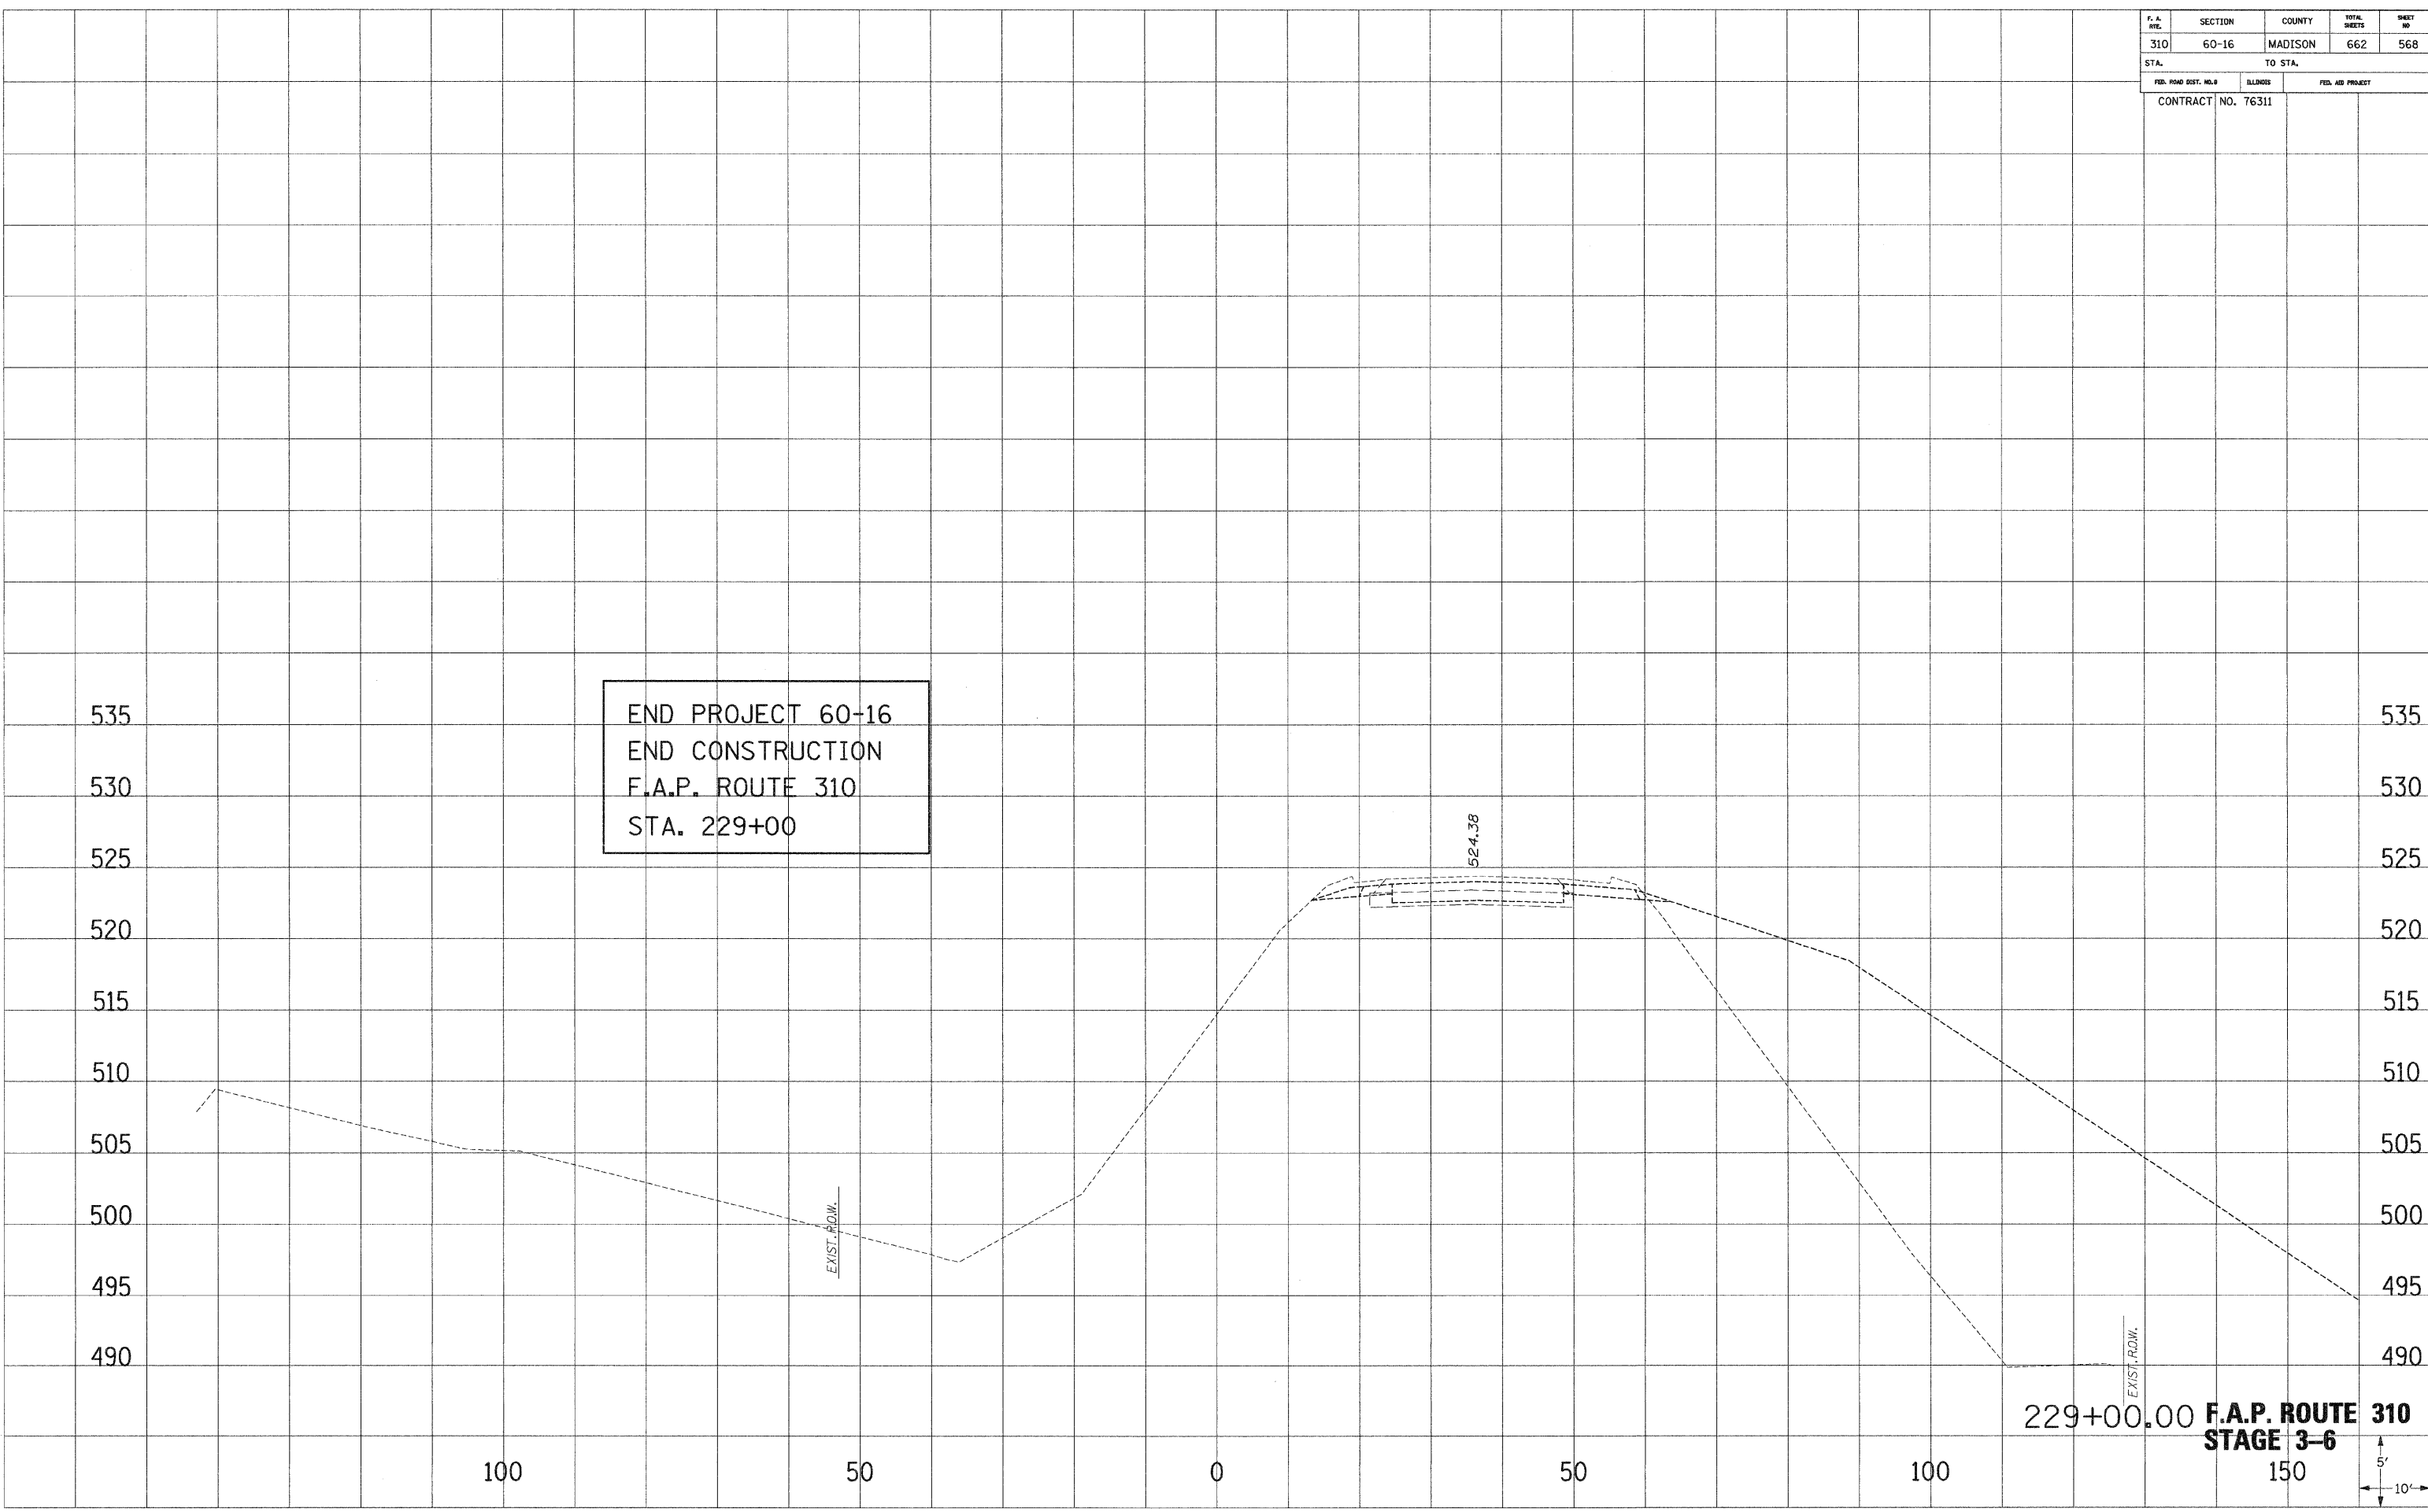

229+00.00 F.A.P. ROUTE 310
 STAGE 3-6

