


F. A. RTE.	SECTION	COUNTY	TOTAL SHEETS	SHEET NO.
310	60-16	MADISON	662	573
STA.		TO STA.		
FED. ROAD DIST. NO.		ILLINOIS	FED. AID PROJECT	
CONTRACT NO. 76311				

SURVEIL PLOTTED IN PLATE NO. AREAS CHECKED

SURVEIL PLOTTED IN PLATE NO. AREAS CHECKED

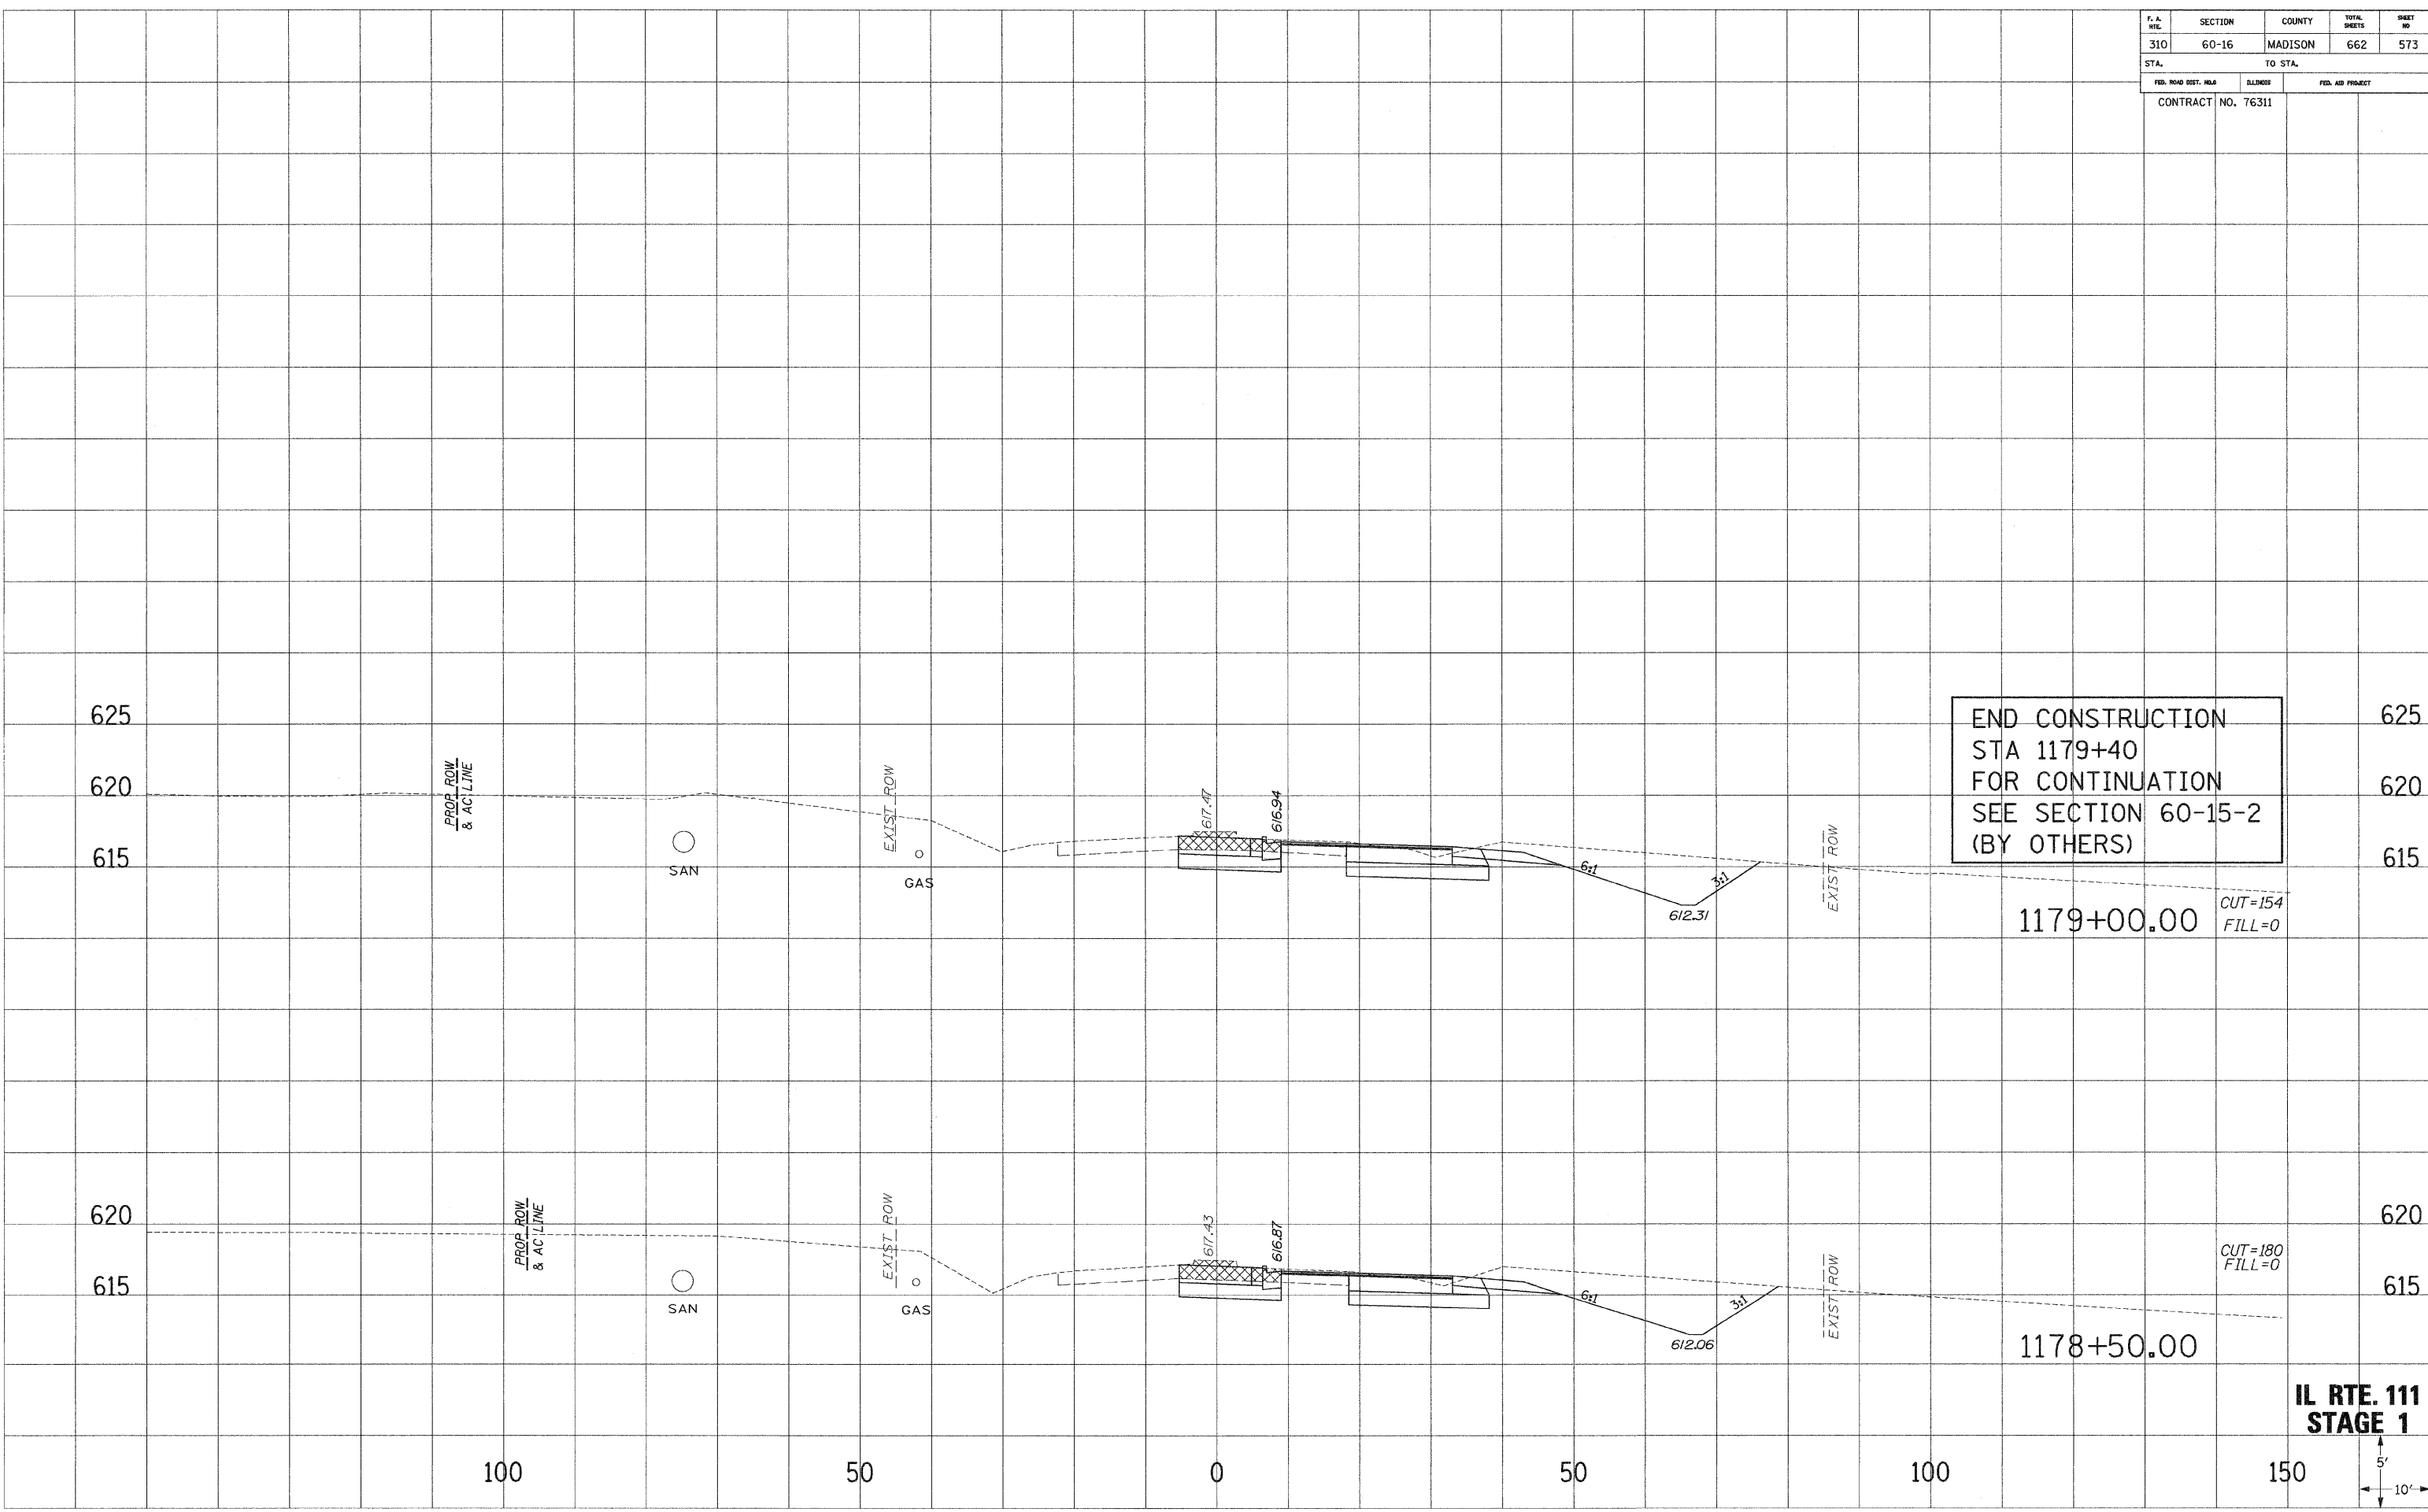

END CONSTRUCTION
 STA 1179+40
 FOR CONTINUATION
 SEE SECTION 60-15-2
 (BY OTHERS)

1179+00.00 CUT=154
 FILL=0

CUT=180
 FILL=0

1178+50.00

**IL RTE. 111
STAGE 1**

5'
 10'