


F. A. RTE.	SECTION	COUNTY	TOTAL SHEETS	SHEET NO.
310	60-16	MADISON	662	584
STA.		TO STA.		
FED. ROAD DIST. NO. 8		ILLINOIS	FED. AID PROJECT	

CONTRACT NO. 76311  
 CUT=73  
 FILL=0

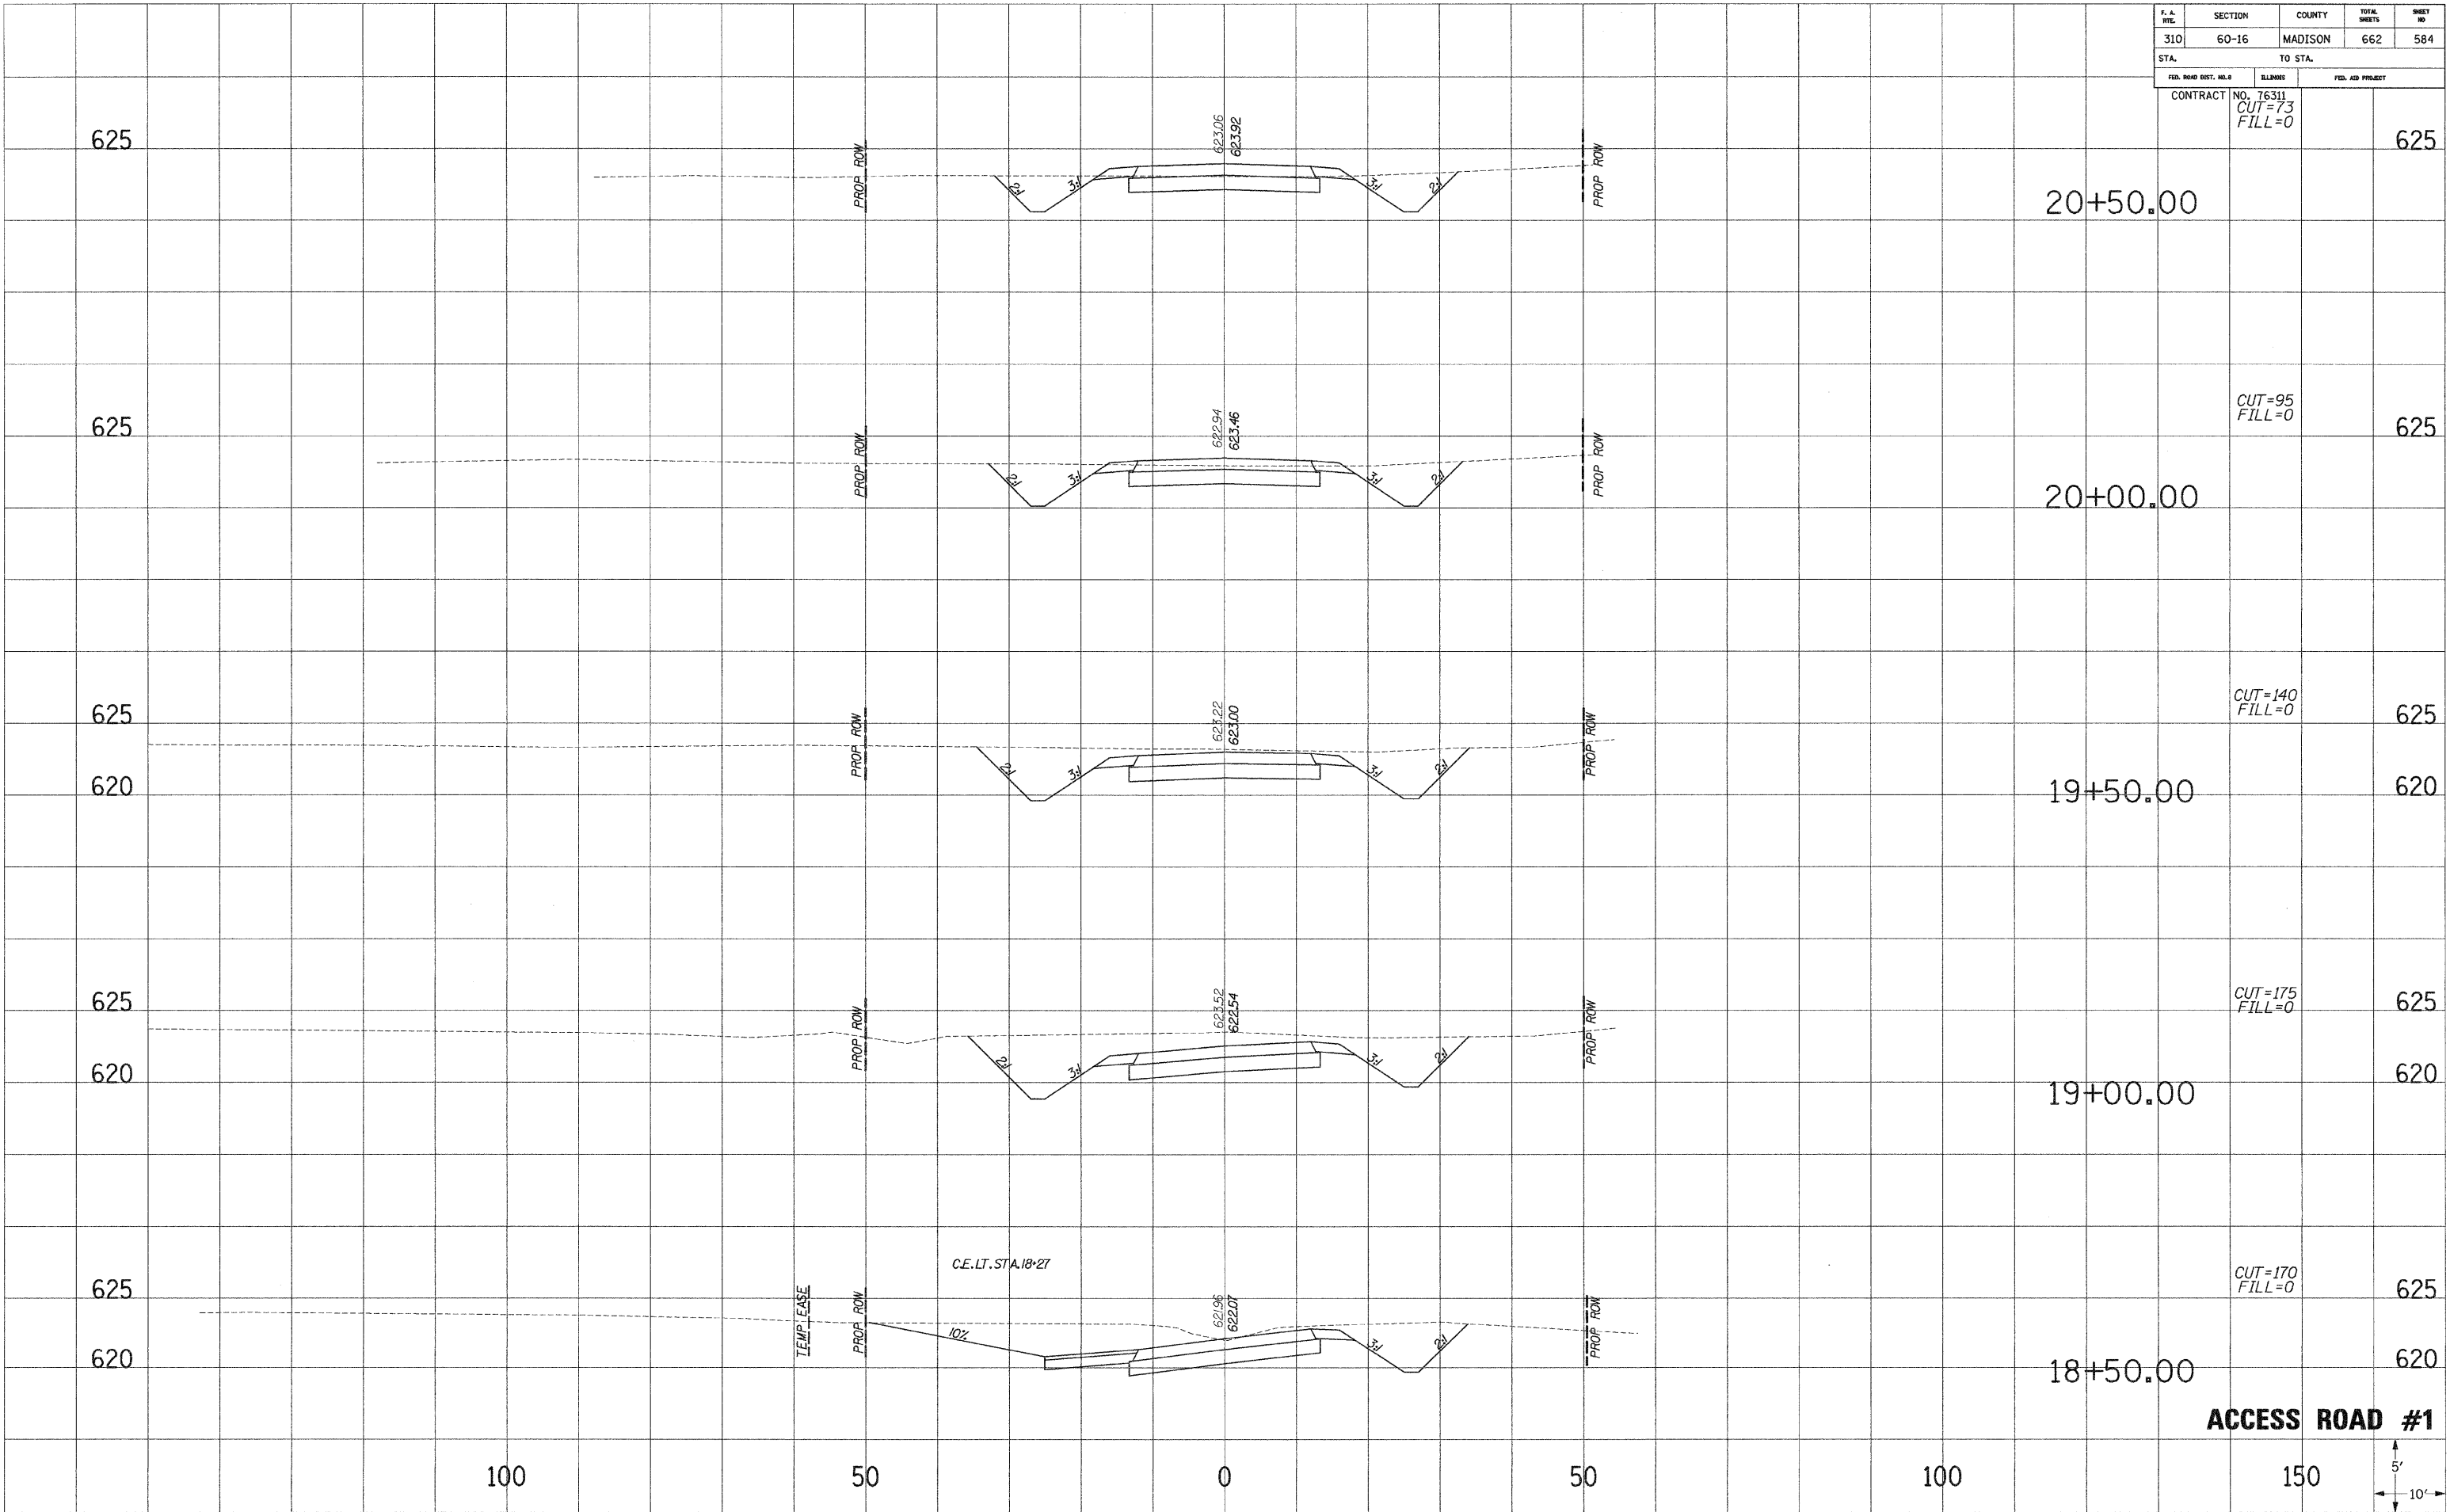

**ACCESS ROAD #1**



PLOTTED  
 NOTE BOOK  
 NO. \_\_\_\_\_

PLOTTED  
 NOTE BOOK  
 NO. \_\_\_\_\_