


F. A. NO.	SECTION	COUNTY	TOTAL SHEETS	SHEET NO.
310	60-16	MADISON	662	587
STA.		TO STA.		
FED. ROAD DIST. NO.		ELIMES	FED. AID PROJECT	
		CONTRACT NO. 76311		

SURVEIL PLOTTED
 NOTE BOOK NO. _____
 DATE _____
 AREAS CHECKED _____

SURVEIL PLOTTED
 NOTE BOOK NO. _____
 DATE _____
 AREAS CHECKED _____

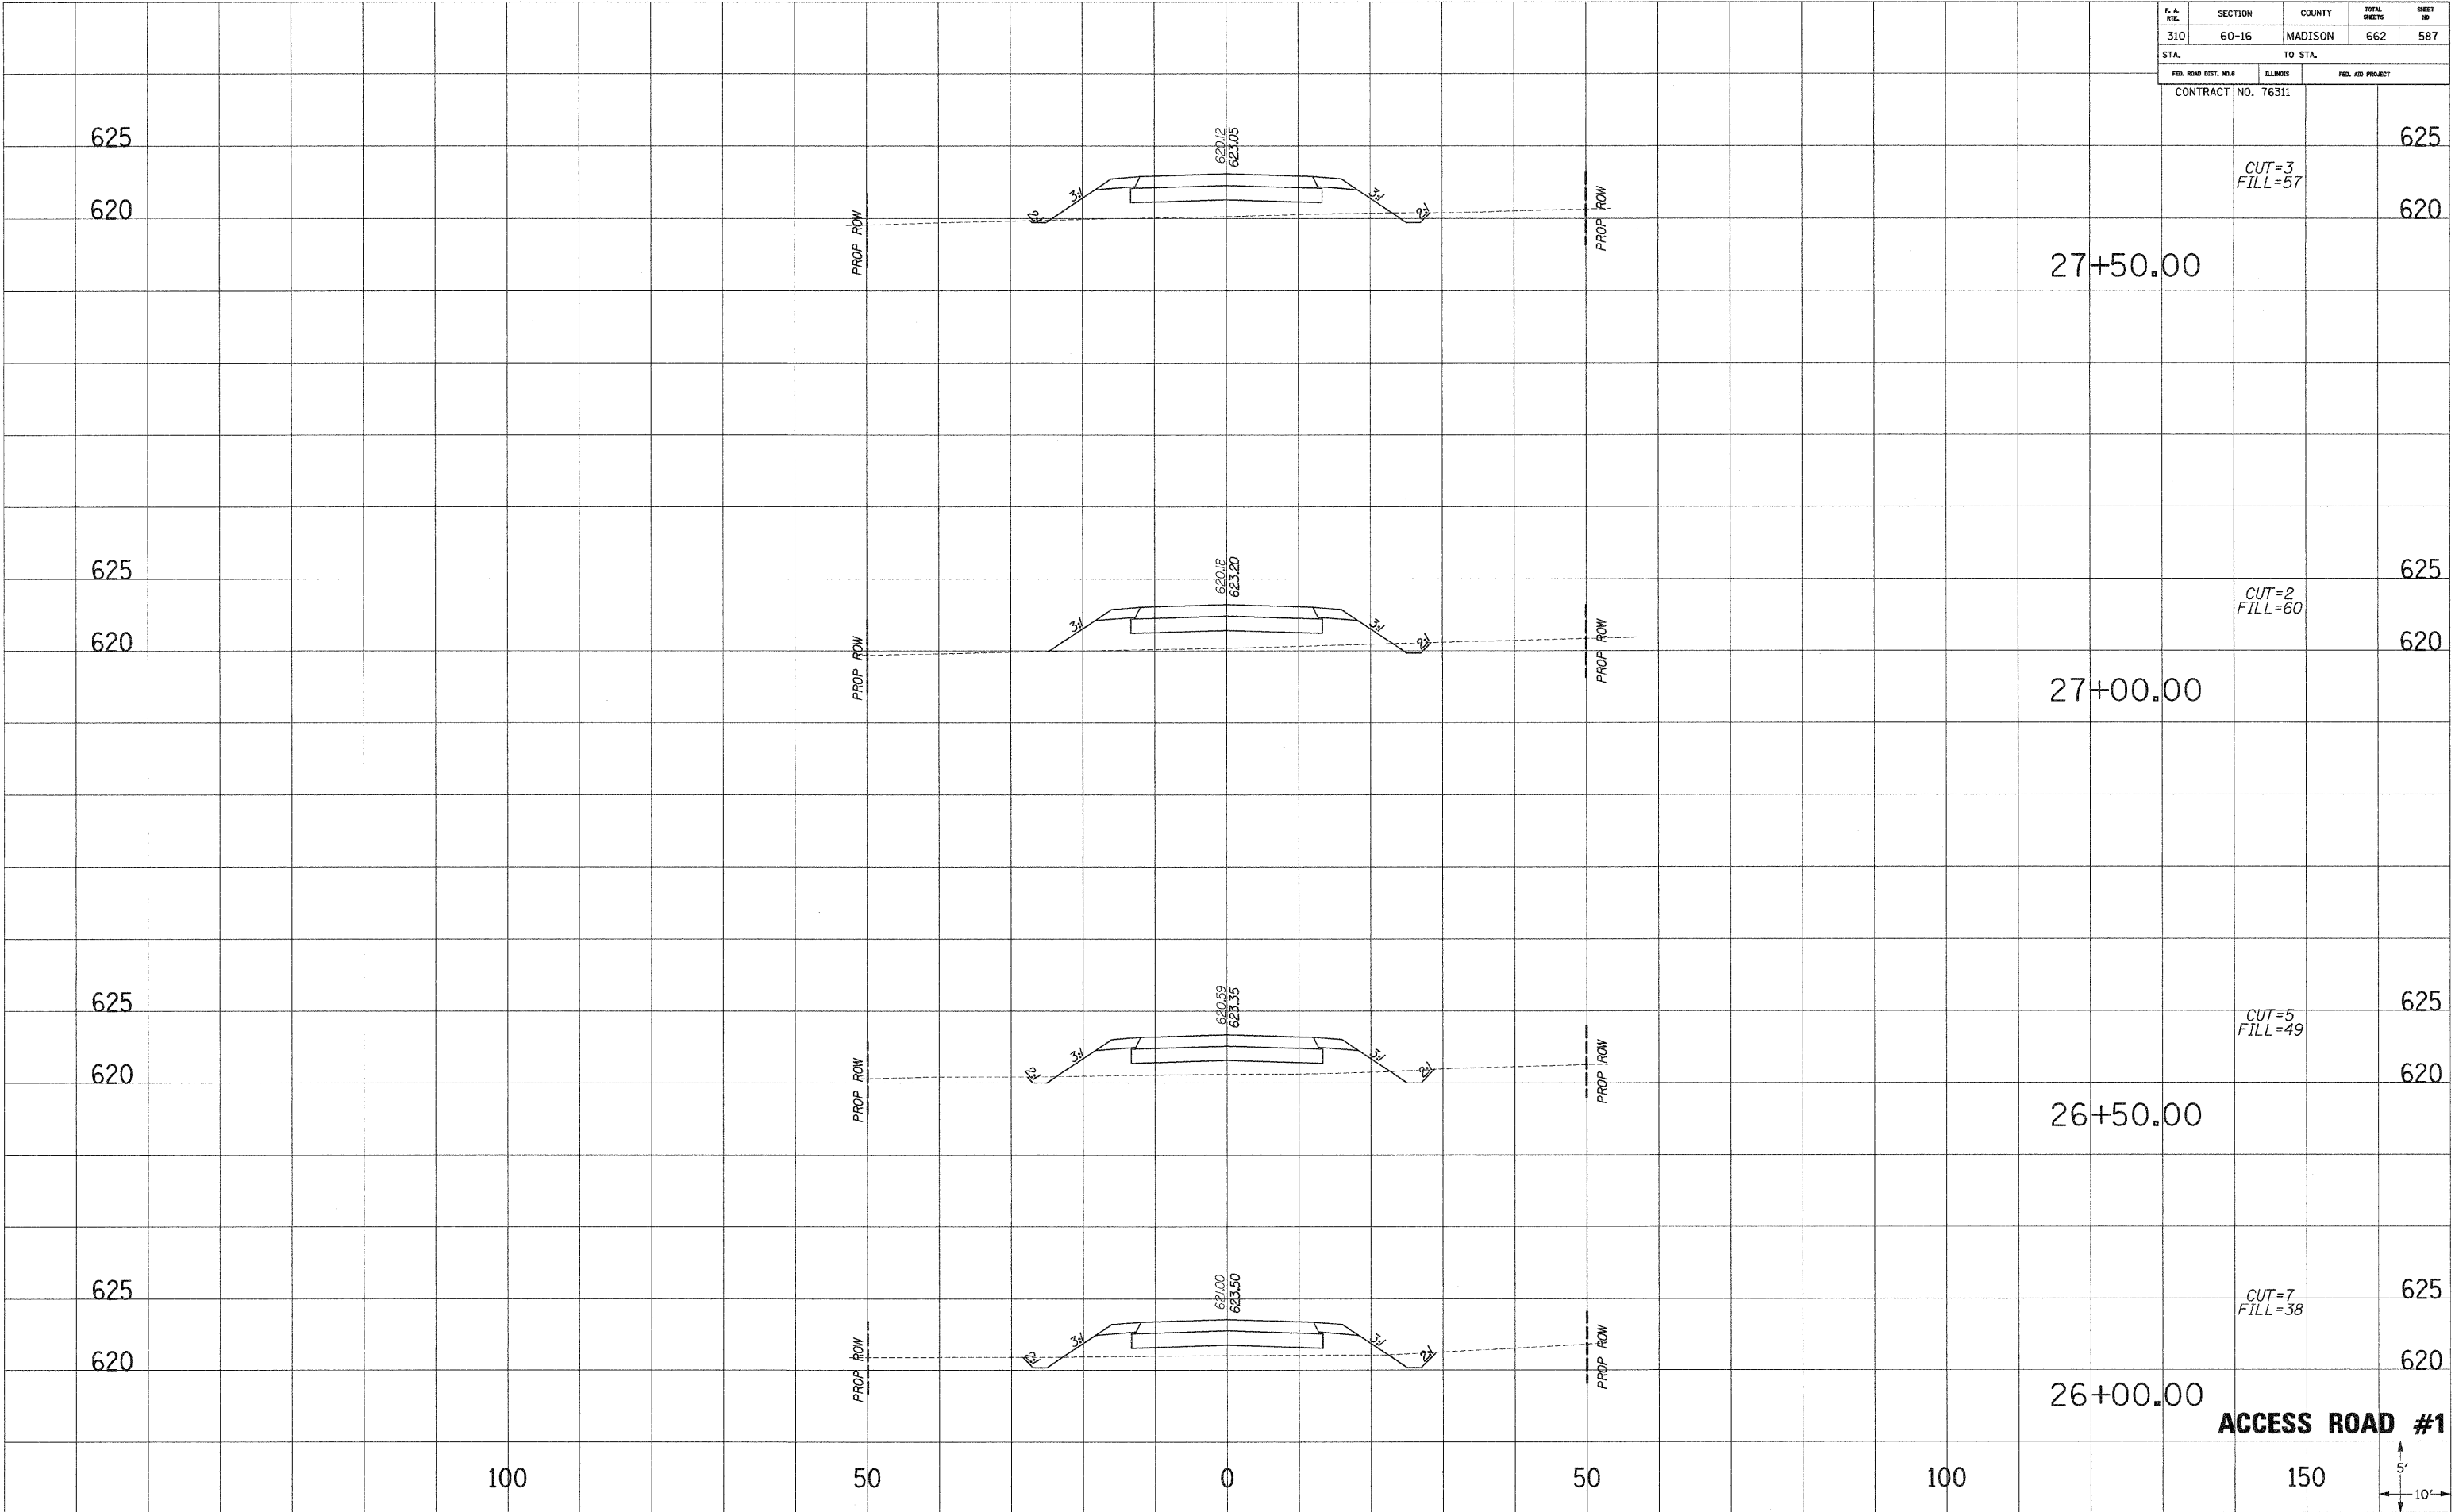

27+50.00

27+00.00

26+50.00

26+00.00

625

620

625

620

625

620

625

620

ACCESS ROAD #1

CUT=3
FILL=57

CUT=2
FILL=60

CUT=5
FILL=49

CUT=7
FILL=38

100

50

0

50

100

150

