



F. A. PTE.	SECTION	COUNTY	TOTAL SHEETS	SHEET NO.
310	60-16	MADISON	662	602
STA.		TO STA.		
FED. ROAD DIST. NO. 8		ILLINOIS	FED. AID PROJECT	
CONTRACT NO. 76311				

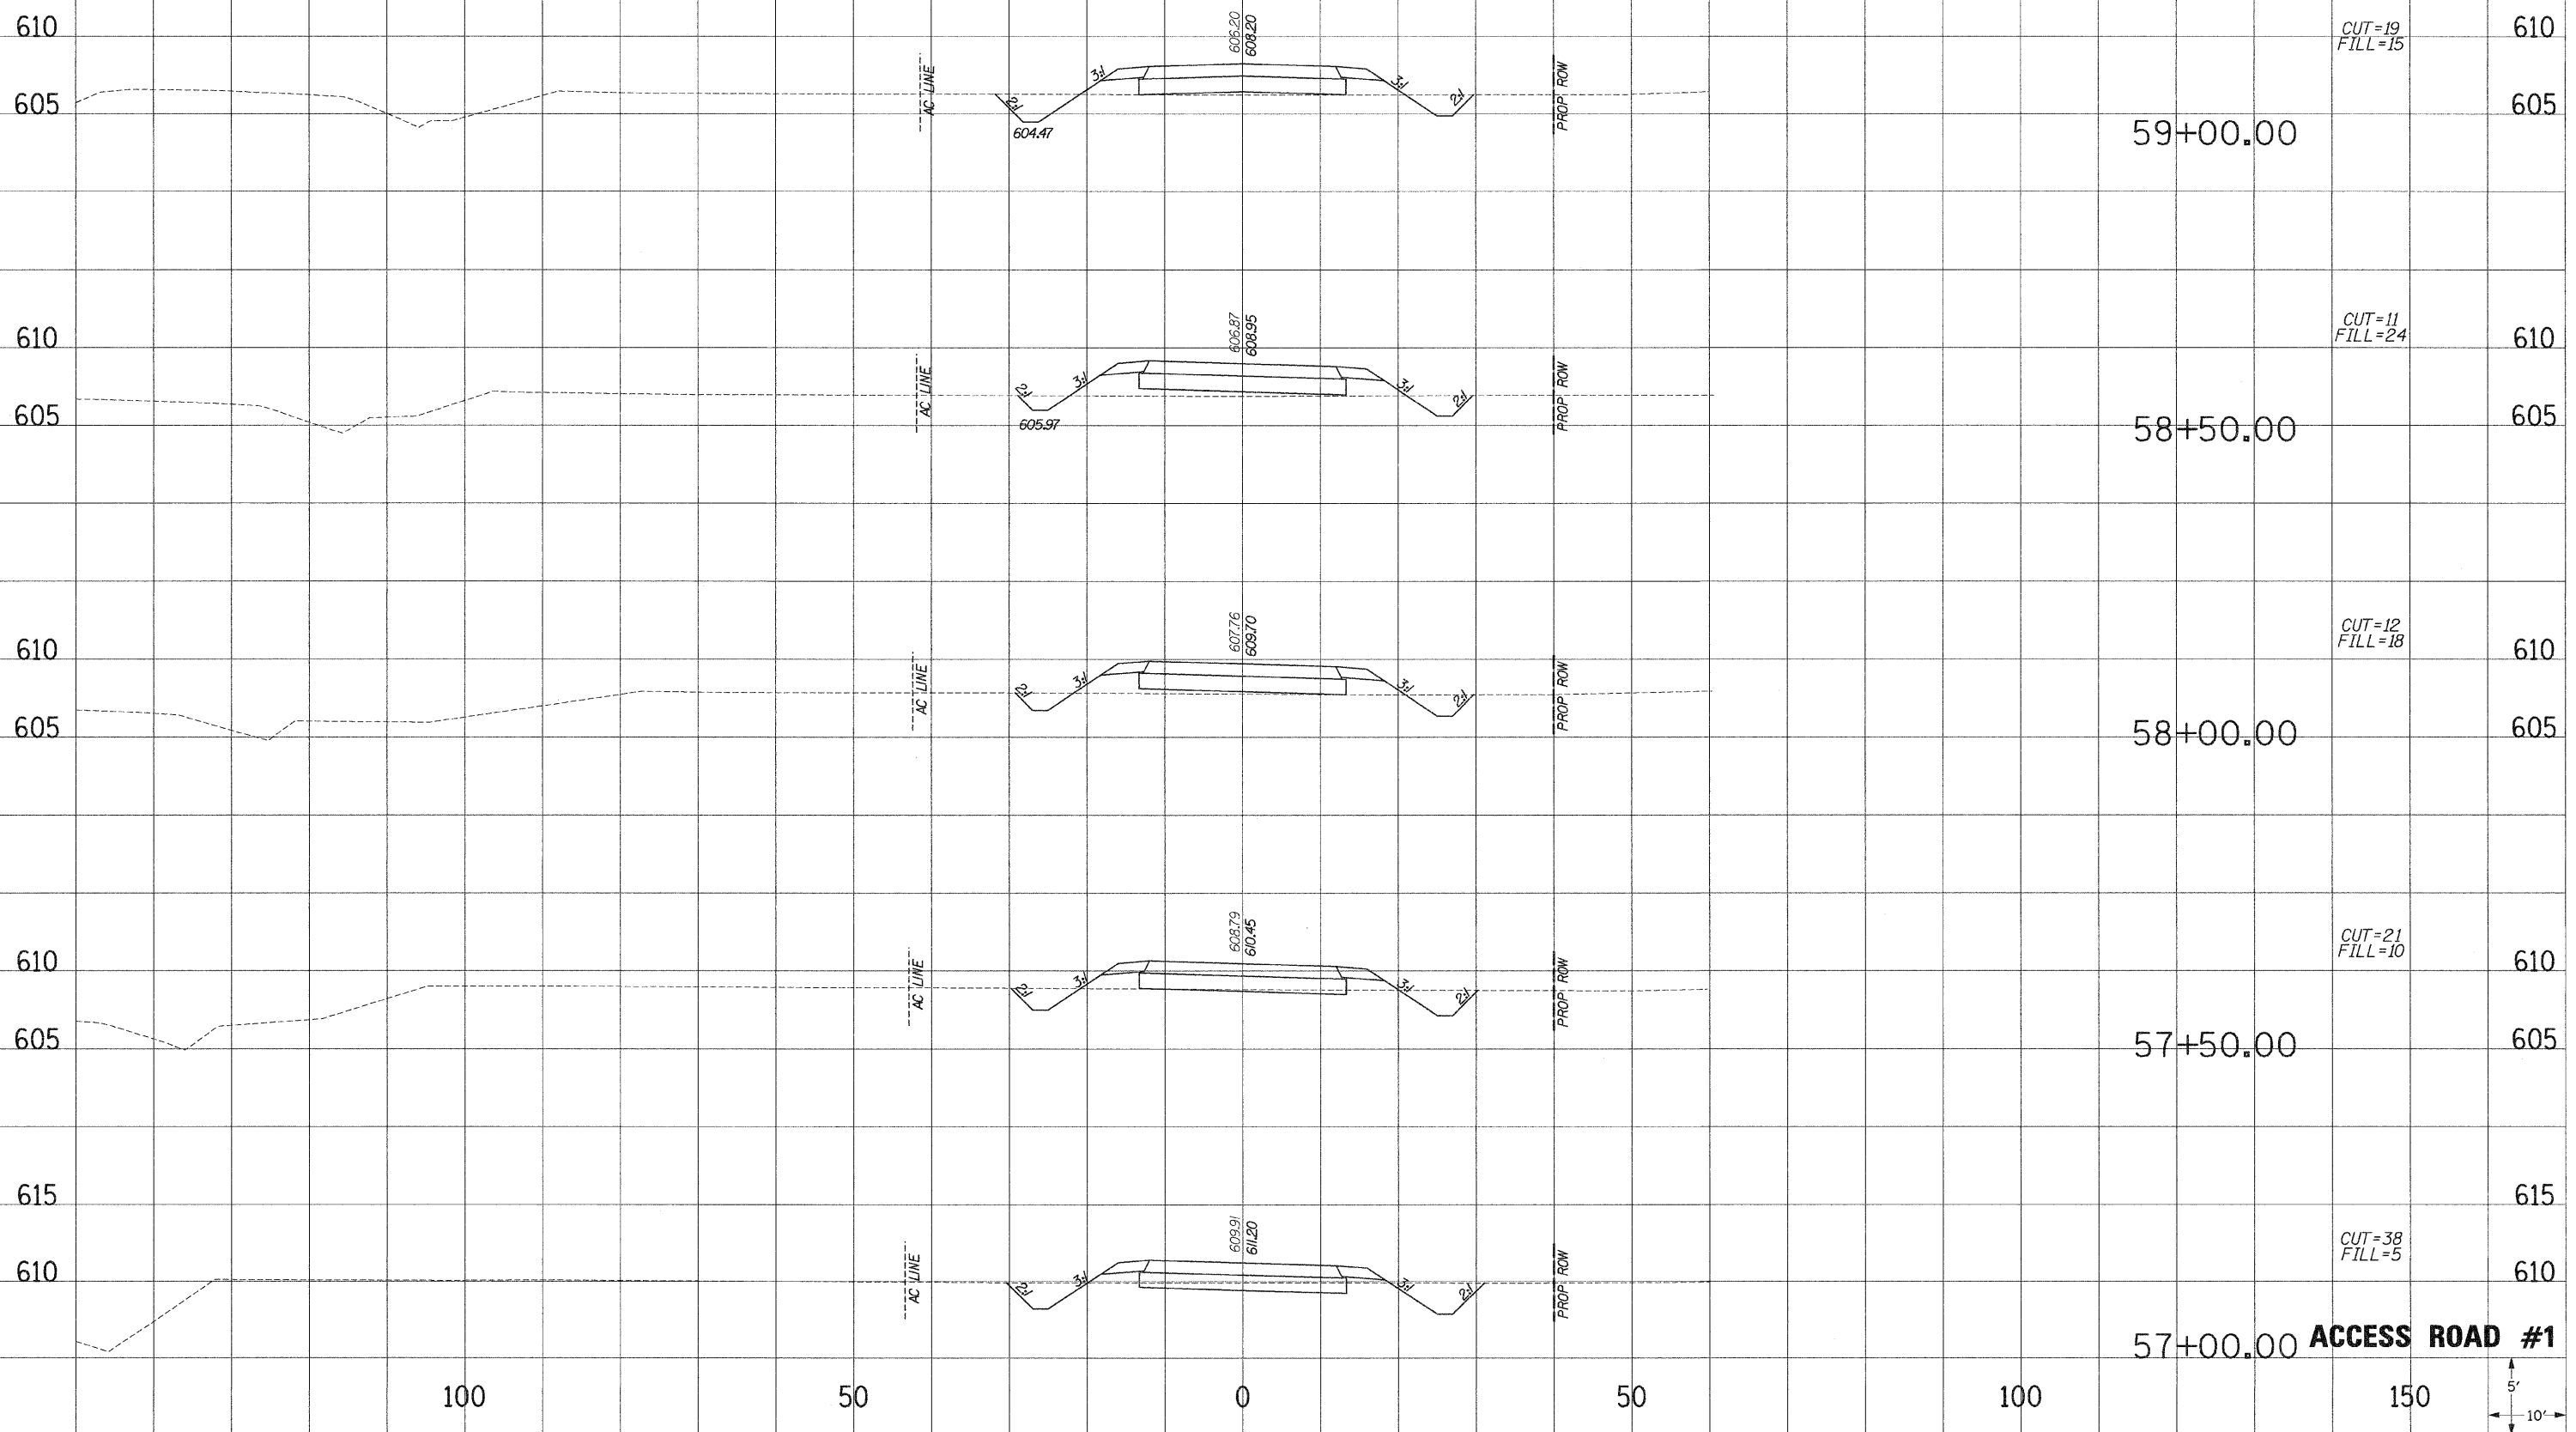

57+00.00 **ACCESS ROAD #1**

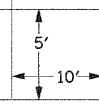

NOTES:  
1. PLOTTED FROM PLATE  
2. REVISIONS  
3. AREAS CHECKED

NOTES:  
1. PLOTTED FROM PLATE  
2. REVISIONS  
3. AREAS CHECKED