


F. A. DIST.	SECTION	COUNTY	TOTAL SHEETS	SHEET NO.
310	60-16	MADISON	662	604
STA.		TO STA.		
FED. ROAD DIST. NO. 8		ILLINOIS	FED. AID PROJECT	
CONTRACT NO. 76311				

SURVEY: PLOTTED  
 NOTE BOOK NO. \_\_\_\_\_  
 AREAS CHECKED \_\_\_\_\_

SURVEY: PLOTTED  
 NOTE BOOK NO. \_\_\_\_\_  
 AREAS CHECKED \_\_\_\_\_

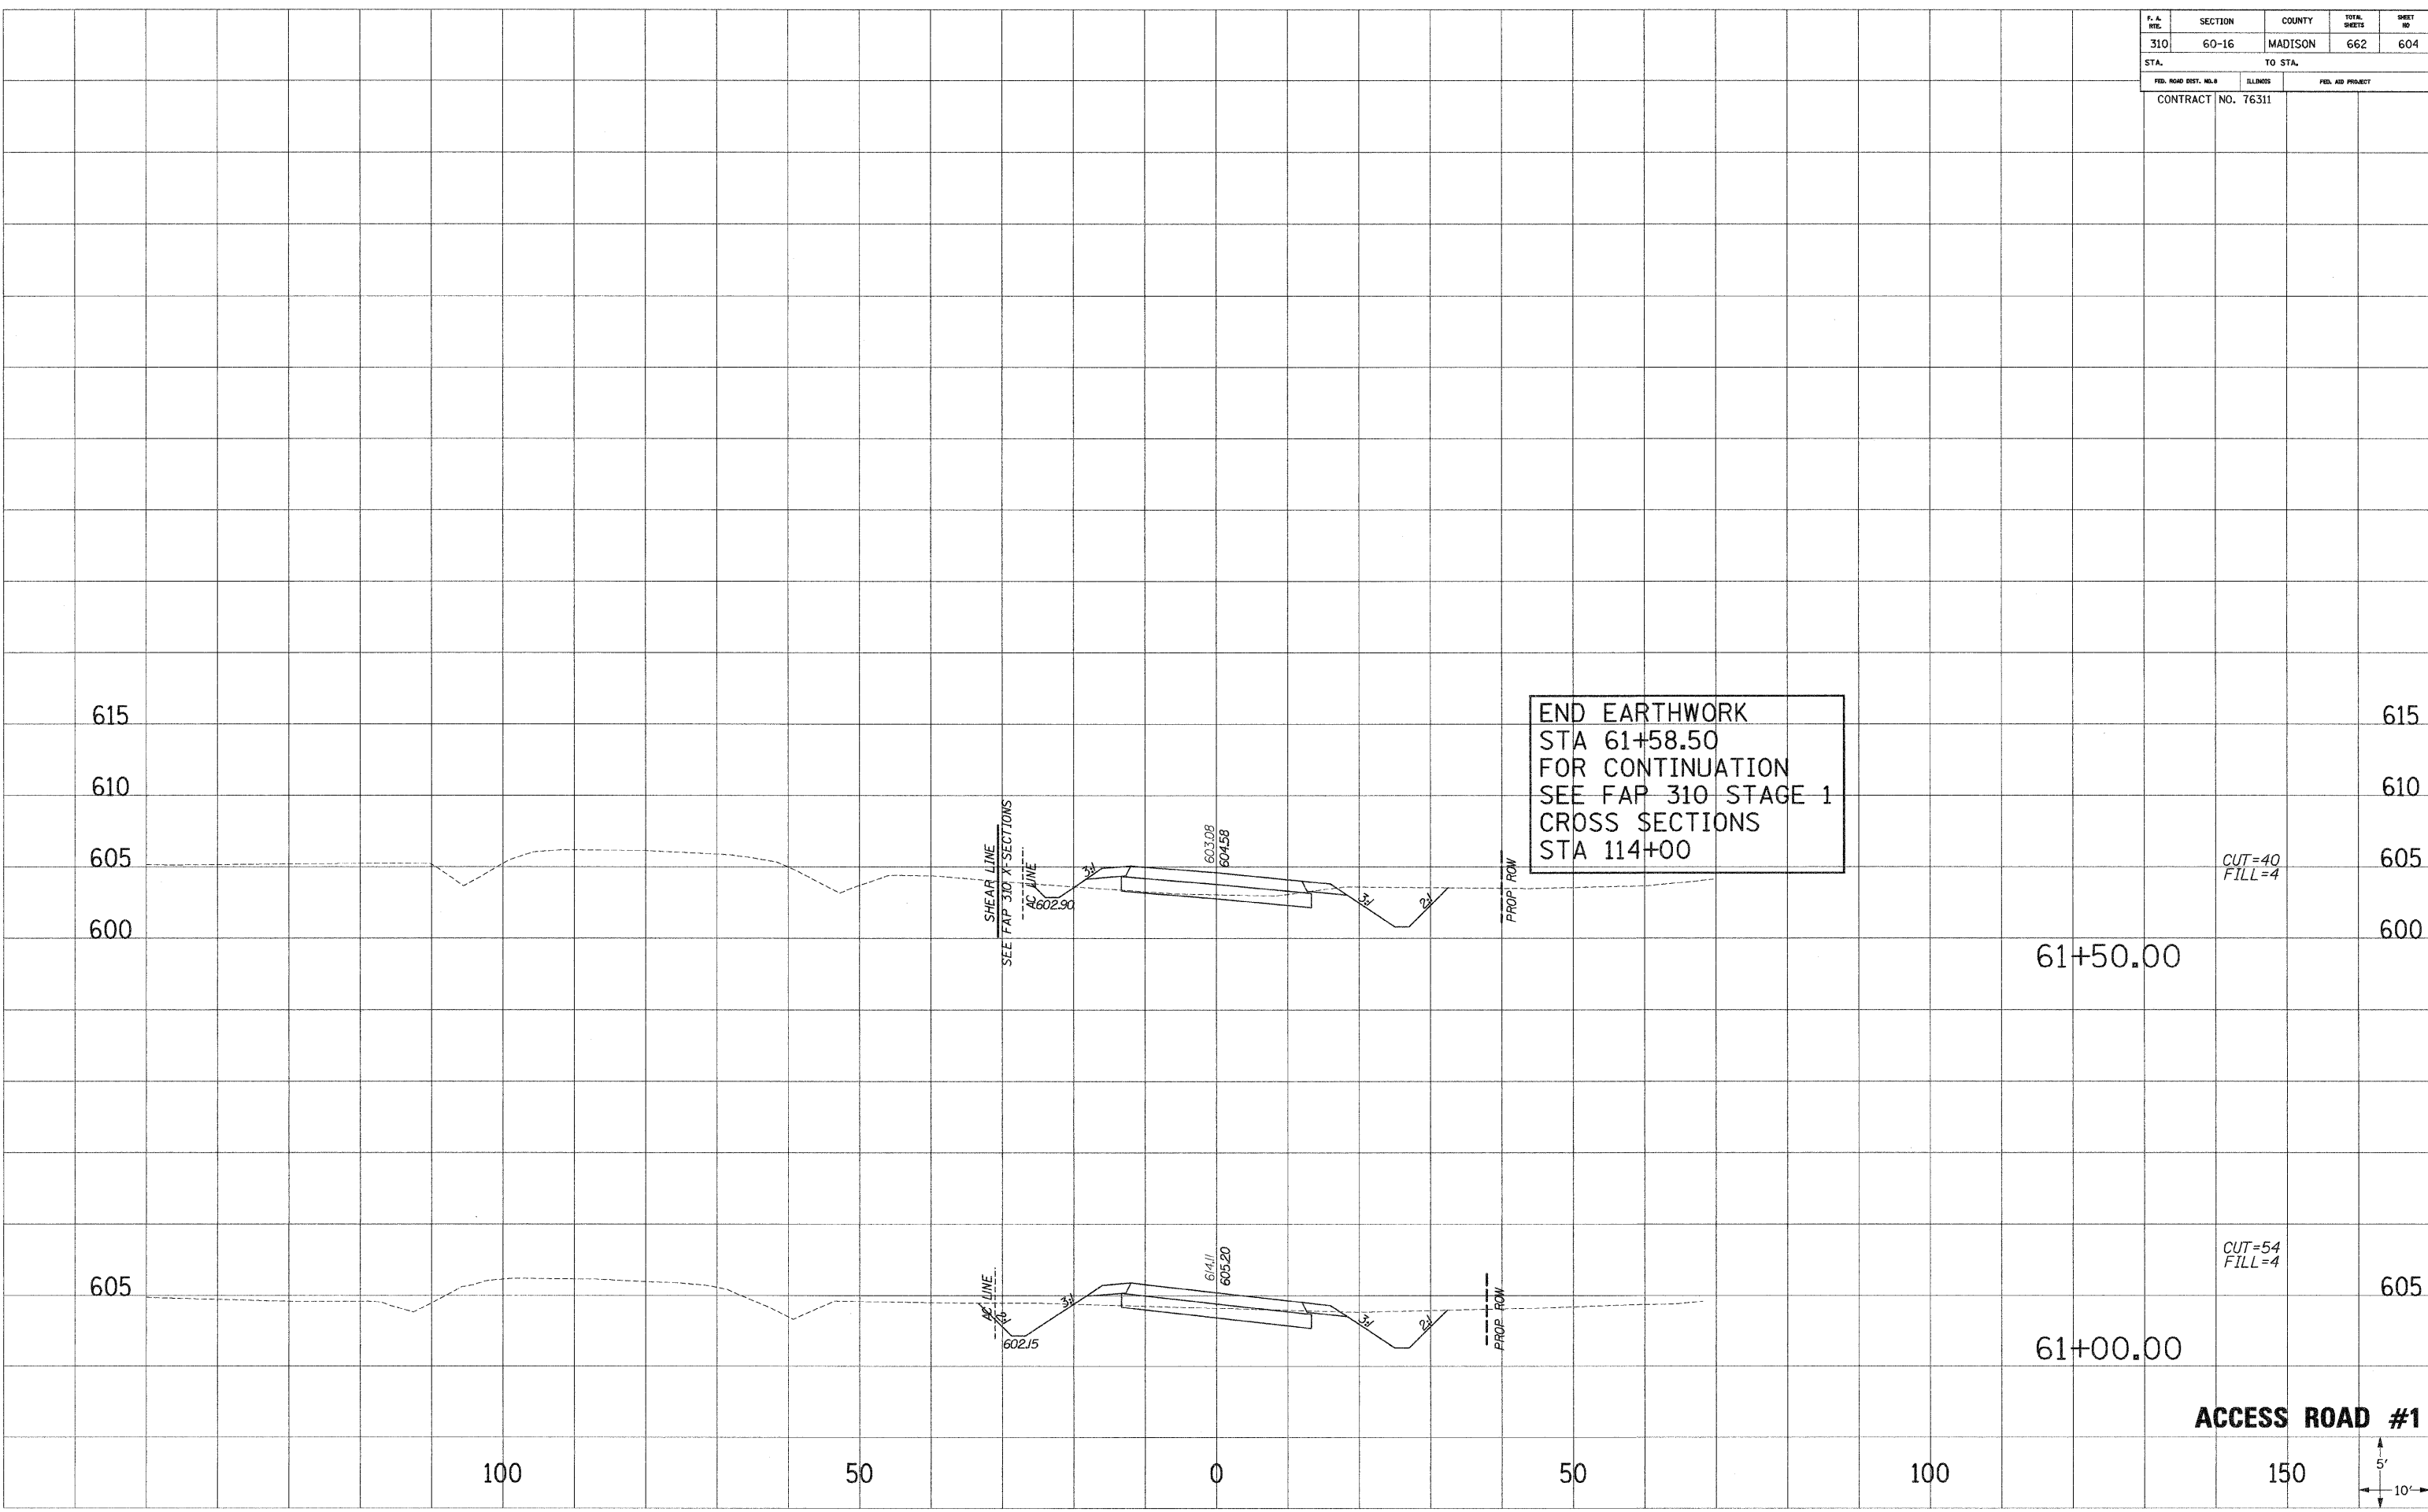

END EARTHWORK  
 STA 61+58.50  
 FOR CONTINUATION  
 SEE FAP 310 STAGE 1  
 CROSS SECTIONS  
 STA 114+00

CUT=40  
FILL=4

CUT=54  
FILL=4

**ACCESS ROAD #1**

