

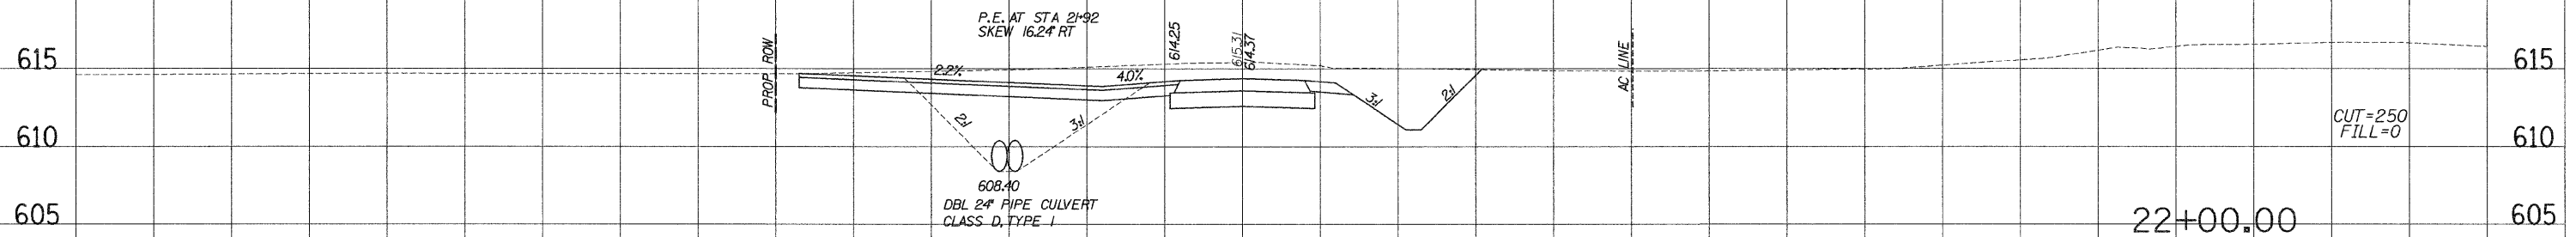
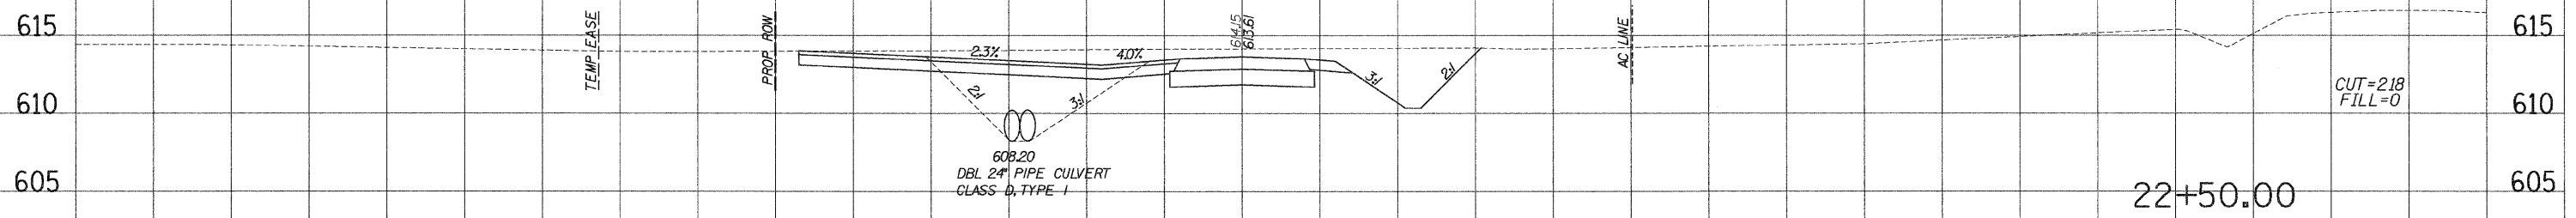


F. A. RT.	SECTION	COUNTY	TOTAL SHEETS	SHEET NO.
310	60-16	MADISON	662	612
STA.		TO STA.		
FED. ROAD DIST. NO. 3		ILLINOIS	FED. AID PROJECT	
CONTRACT NO. 76311				

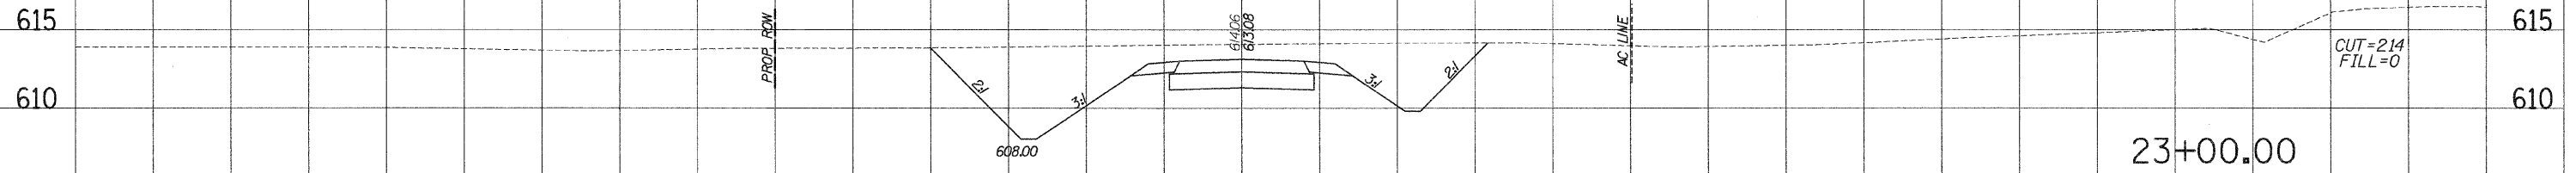

ACCESS ROAD #2

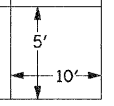

SURVEIL PLOTTED
 NOTE BOOK NO. 111111
 AREAS CHECKED

SURVEIL PLOTTED
 NOTE BOOK NO. 111111
 AREAS CHECKED