


F. A. RITE	SECTION	COUNTY	TOTAL SHEETS	SHEET NO.
310	60-16	MADISON	662	615
STA.		TO STA.		
FED. ROAD DIST. NO. 4		ILLINOIS	FED. AID PROJECT	
CONTRACT NO. 76311				

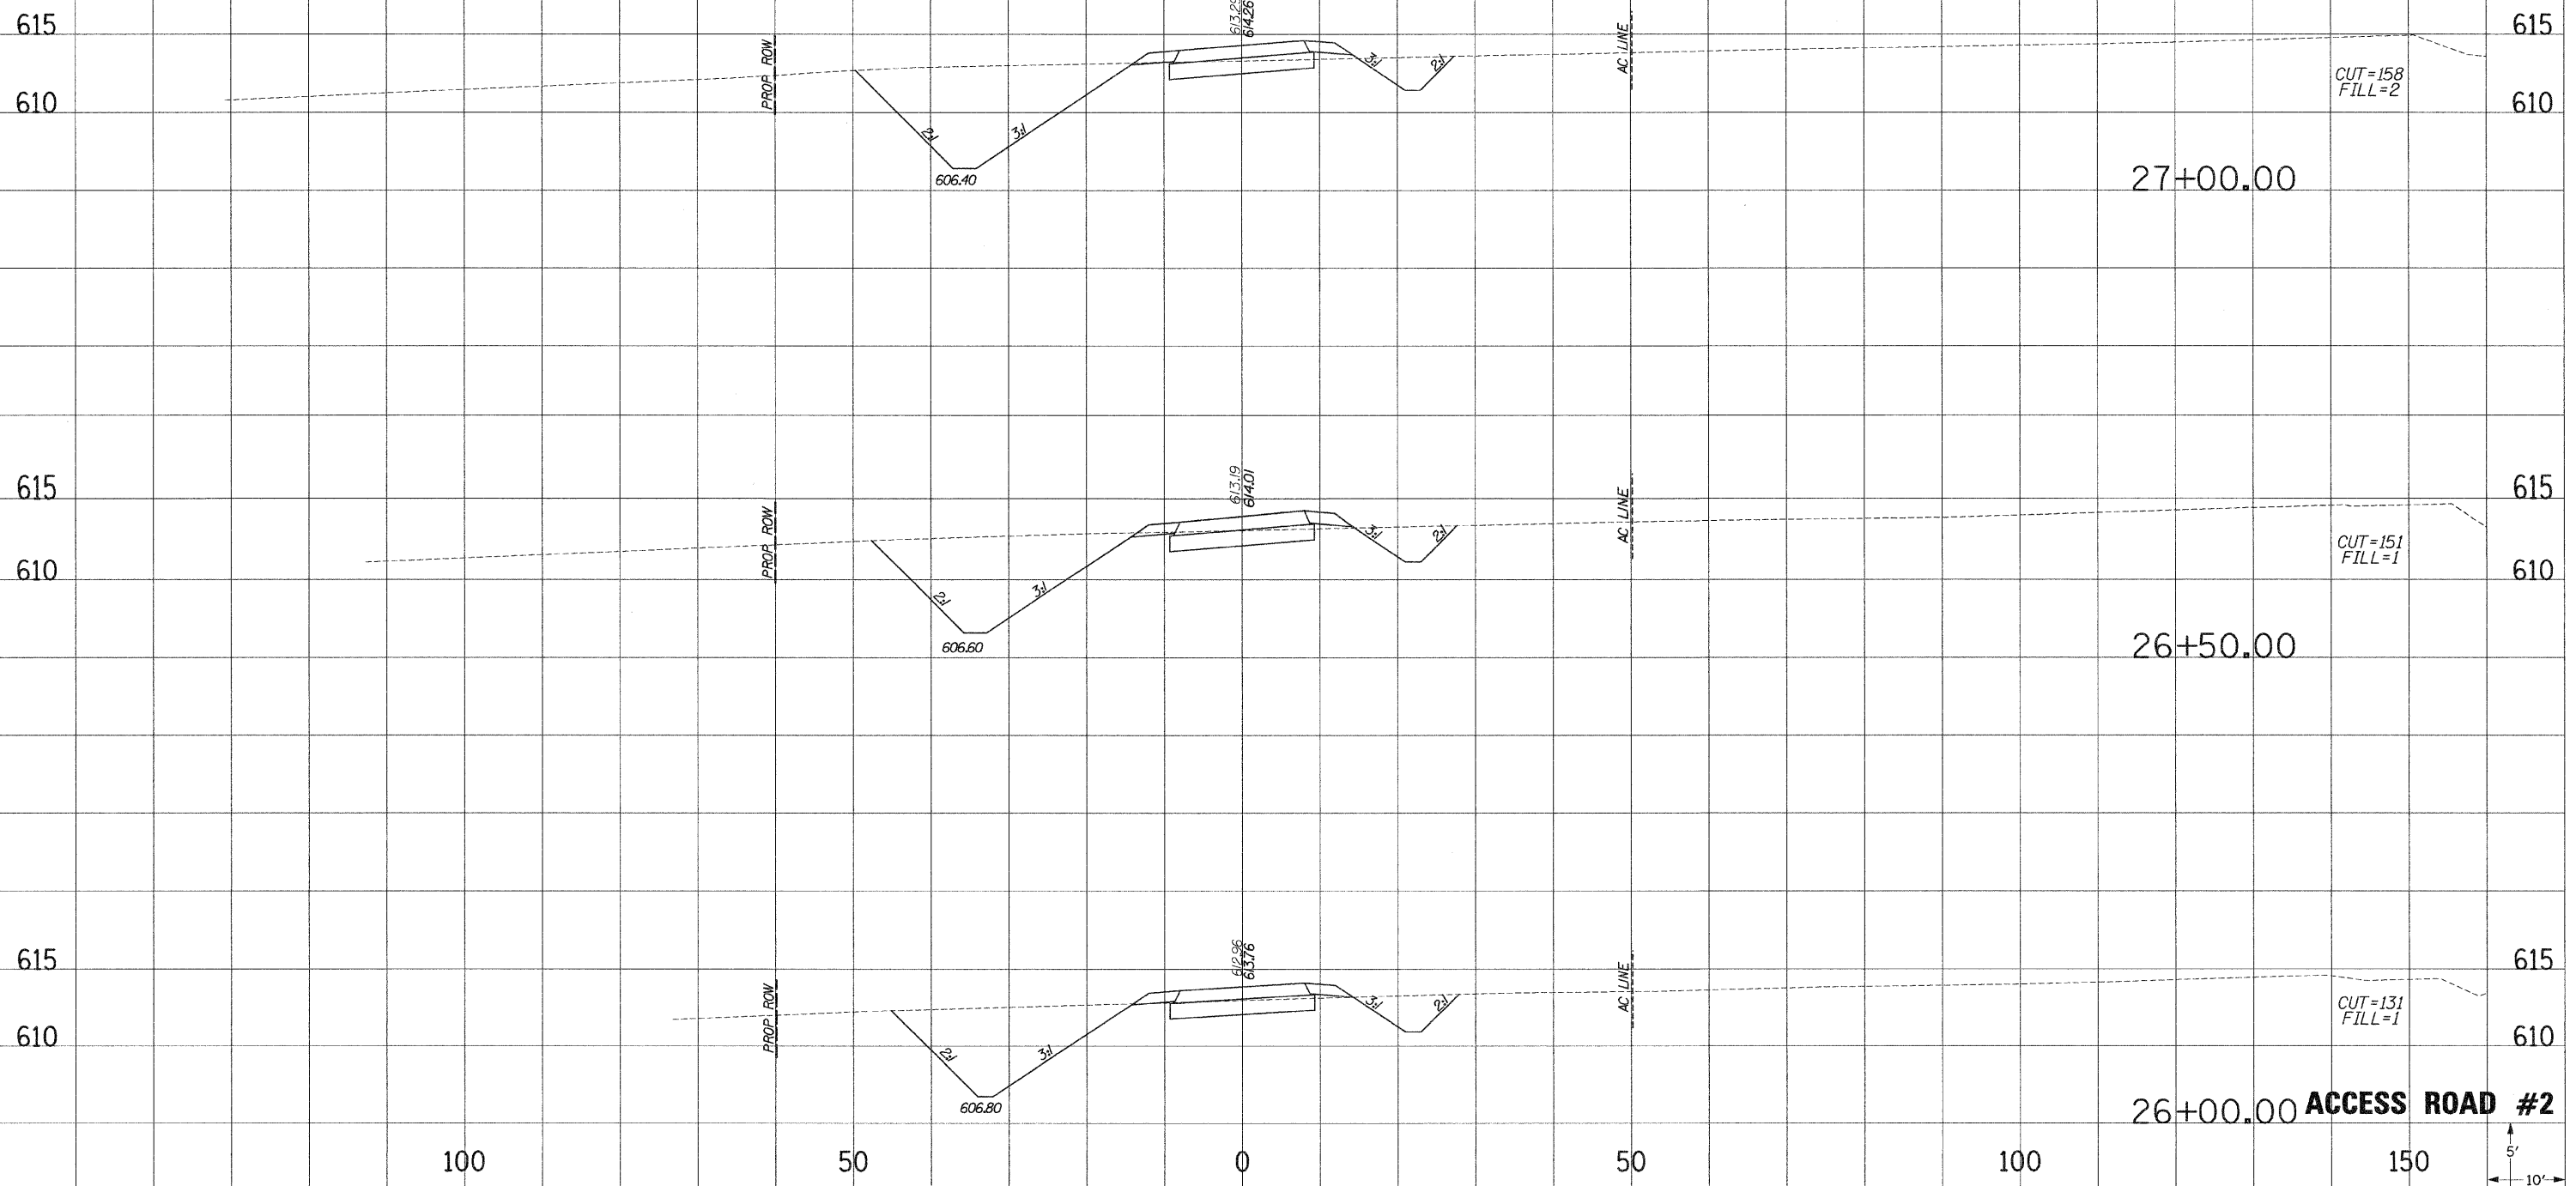

SHEET NO. _____
 PLOTTED BY _____
 DATE _____
 NOTE BOOK NO. _____
 AREAS CHECKED _____

SHEET NO. _____
 PLOTTED BY _____
 DATE _____
 NOTE BOOK NO. _____
 AREAS CHECKED _____