

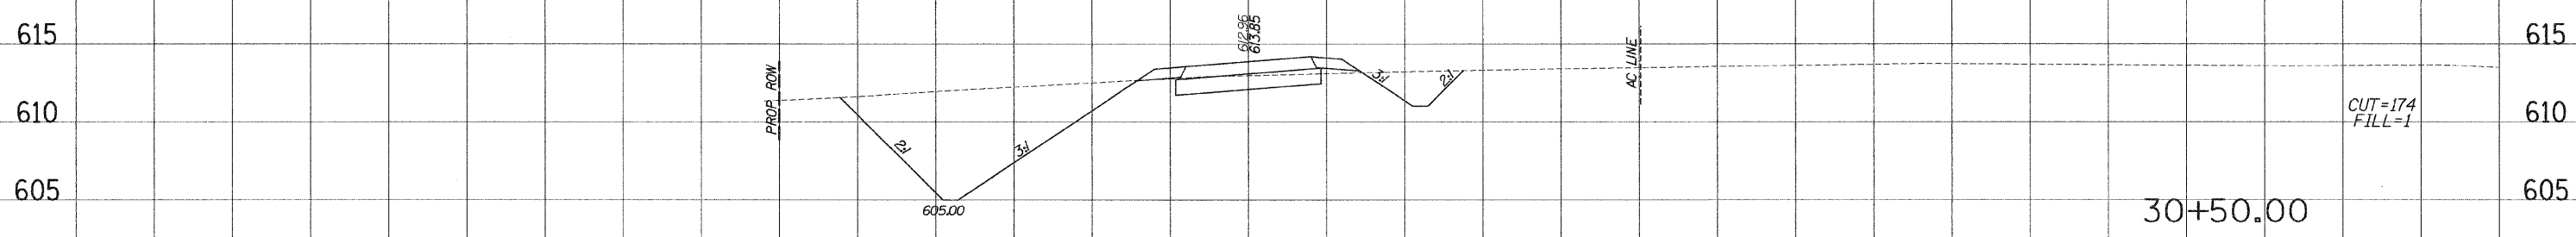
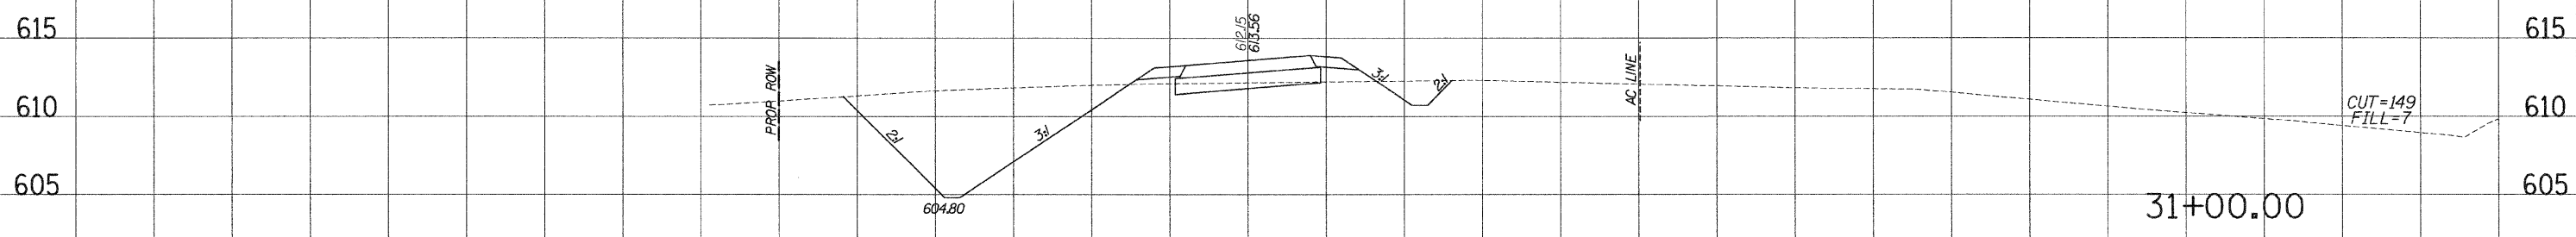


F. A. DIST.	SECTION	COUNTY	TOTAL SHEETS	SHEET NO.
310	60-16	MADISON	662	618
STA.		TO STA.		
FED. ROAD DIST. NO. 9		ILLINOIS	FED. AID PROJECT	
CONTRACT NO. 76311				

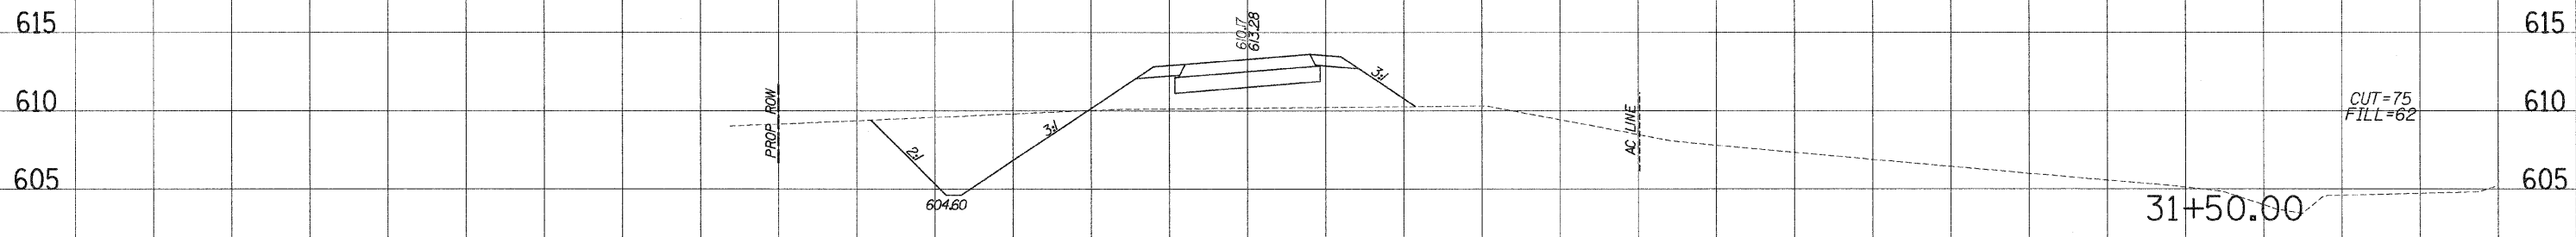

ACCESS ROAD #2

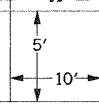

DATE: _____
 PLOTTED: _____
 REVISIONS: _____
 NOTE BOOK NO. _____
 AREAS CHECKED: _____

DATE: _____
 PLOTTED: _____
 REVISIONS: _____
 NOTE BOOK NO. _____
 AREAS CHECKED: _____