


F. A. RTE.	SECTION	COUNTY	TOTAL SHEETS	SHEET NO.
310	60-16	MADISON	662	625
STA.		TO STA.		
FED. ROAD DIST. NO. 6		ILLINOIS	FED. AID PROJECT	
CONTRACT NO. 76311				

PLOTTED
 FROM PLATE
 AREAS
 CHECKED
 NO.

PLOTTED
 FROM PLATE
 AREAS
 CHECKED
 NO.

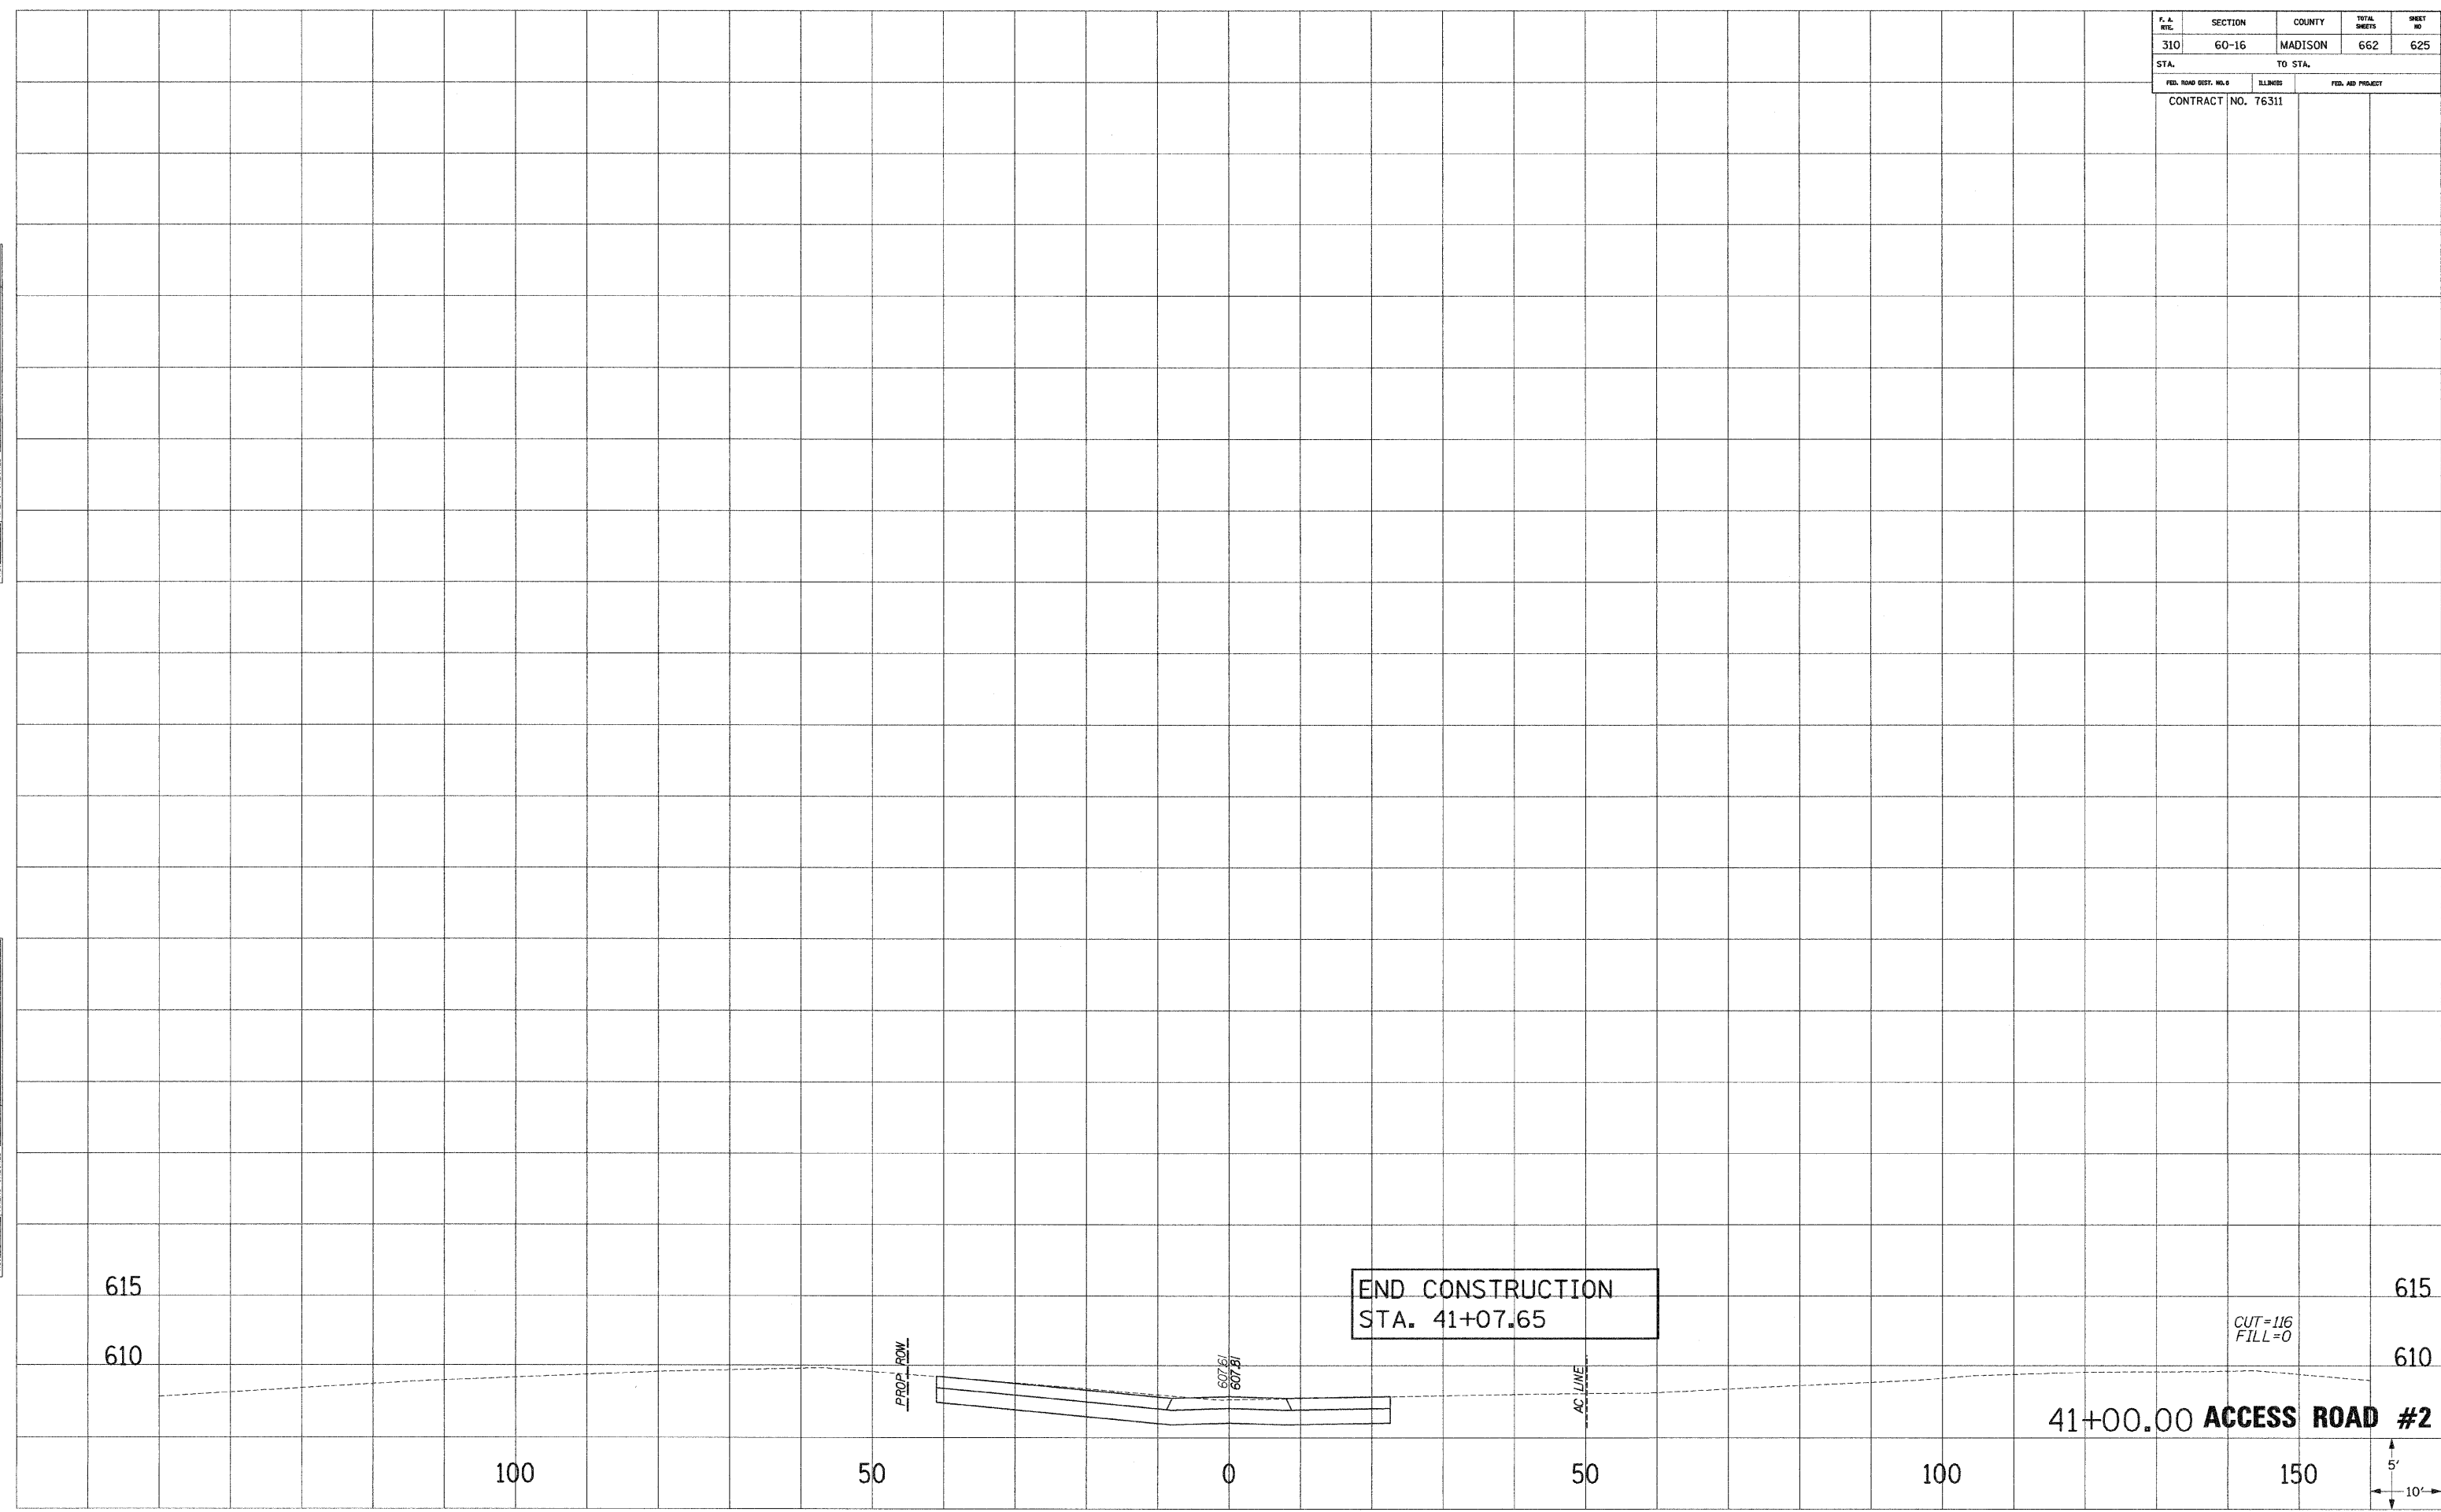

END CONSTRUCTION
 STA. 41+07.65

CUT=116
 FILL=0

41+00.00 ACCESS ROAD #2

5'
 10'