


| F. A. NO. | SECTION | COUNTY | TOTAL SHEETS | SHEET NO. |
|---------------------|---------|----------|------------------|-----------|
| 310 | 60-16 | MADISON | 662 | 636 |
| STA. | | TO STA. | | |
| FED. ROAD DIST. NO. | | ILLINOIS | FED. AID PROJECT | |
| CONTRACT NO. 76311 | | | | |

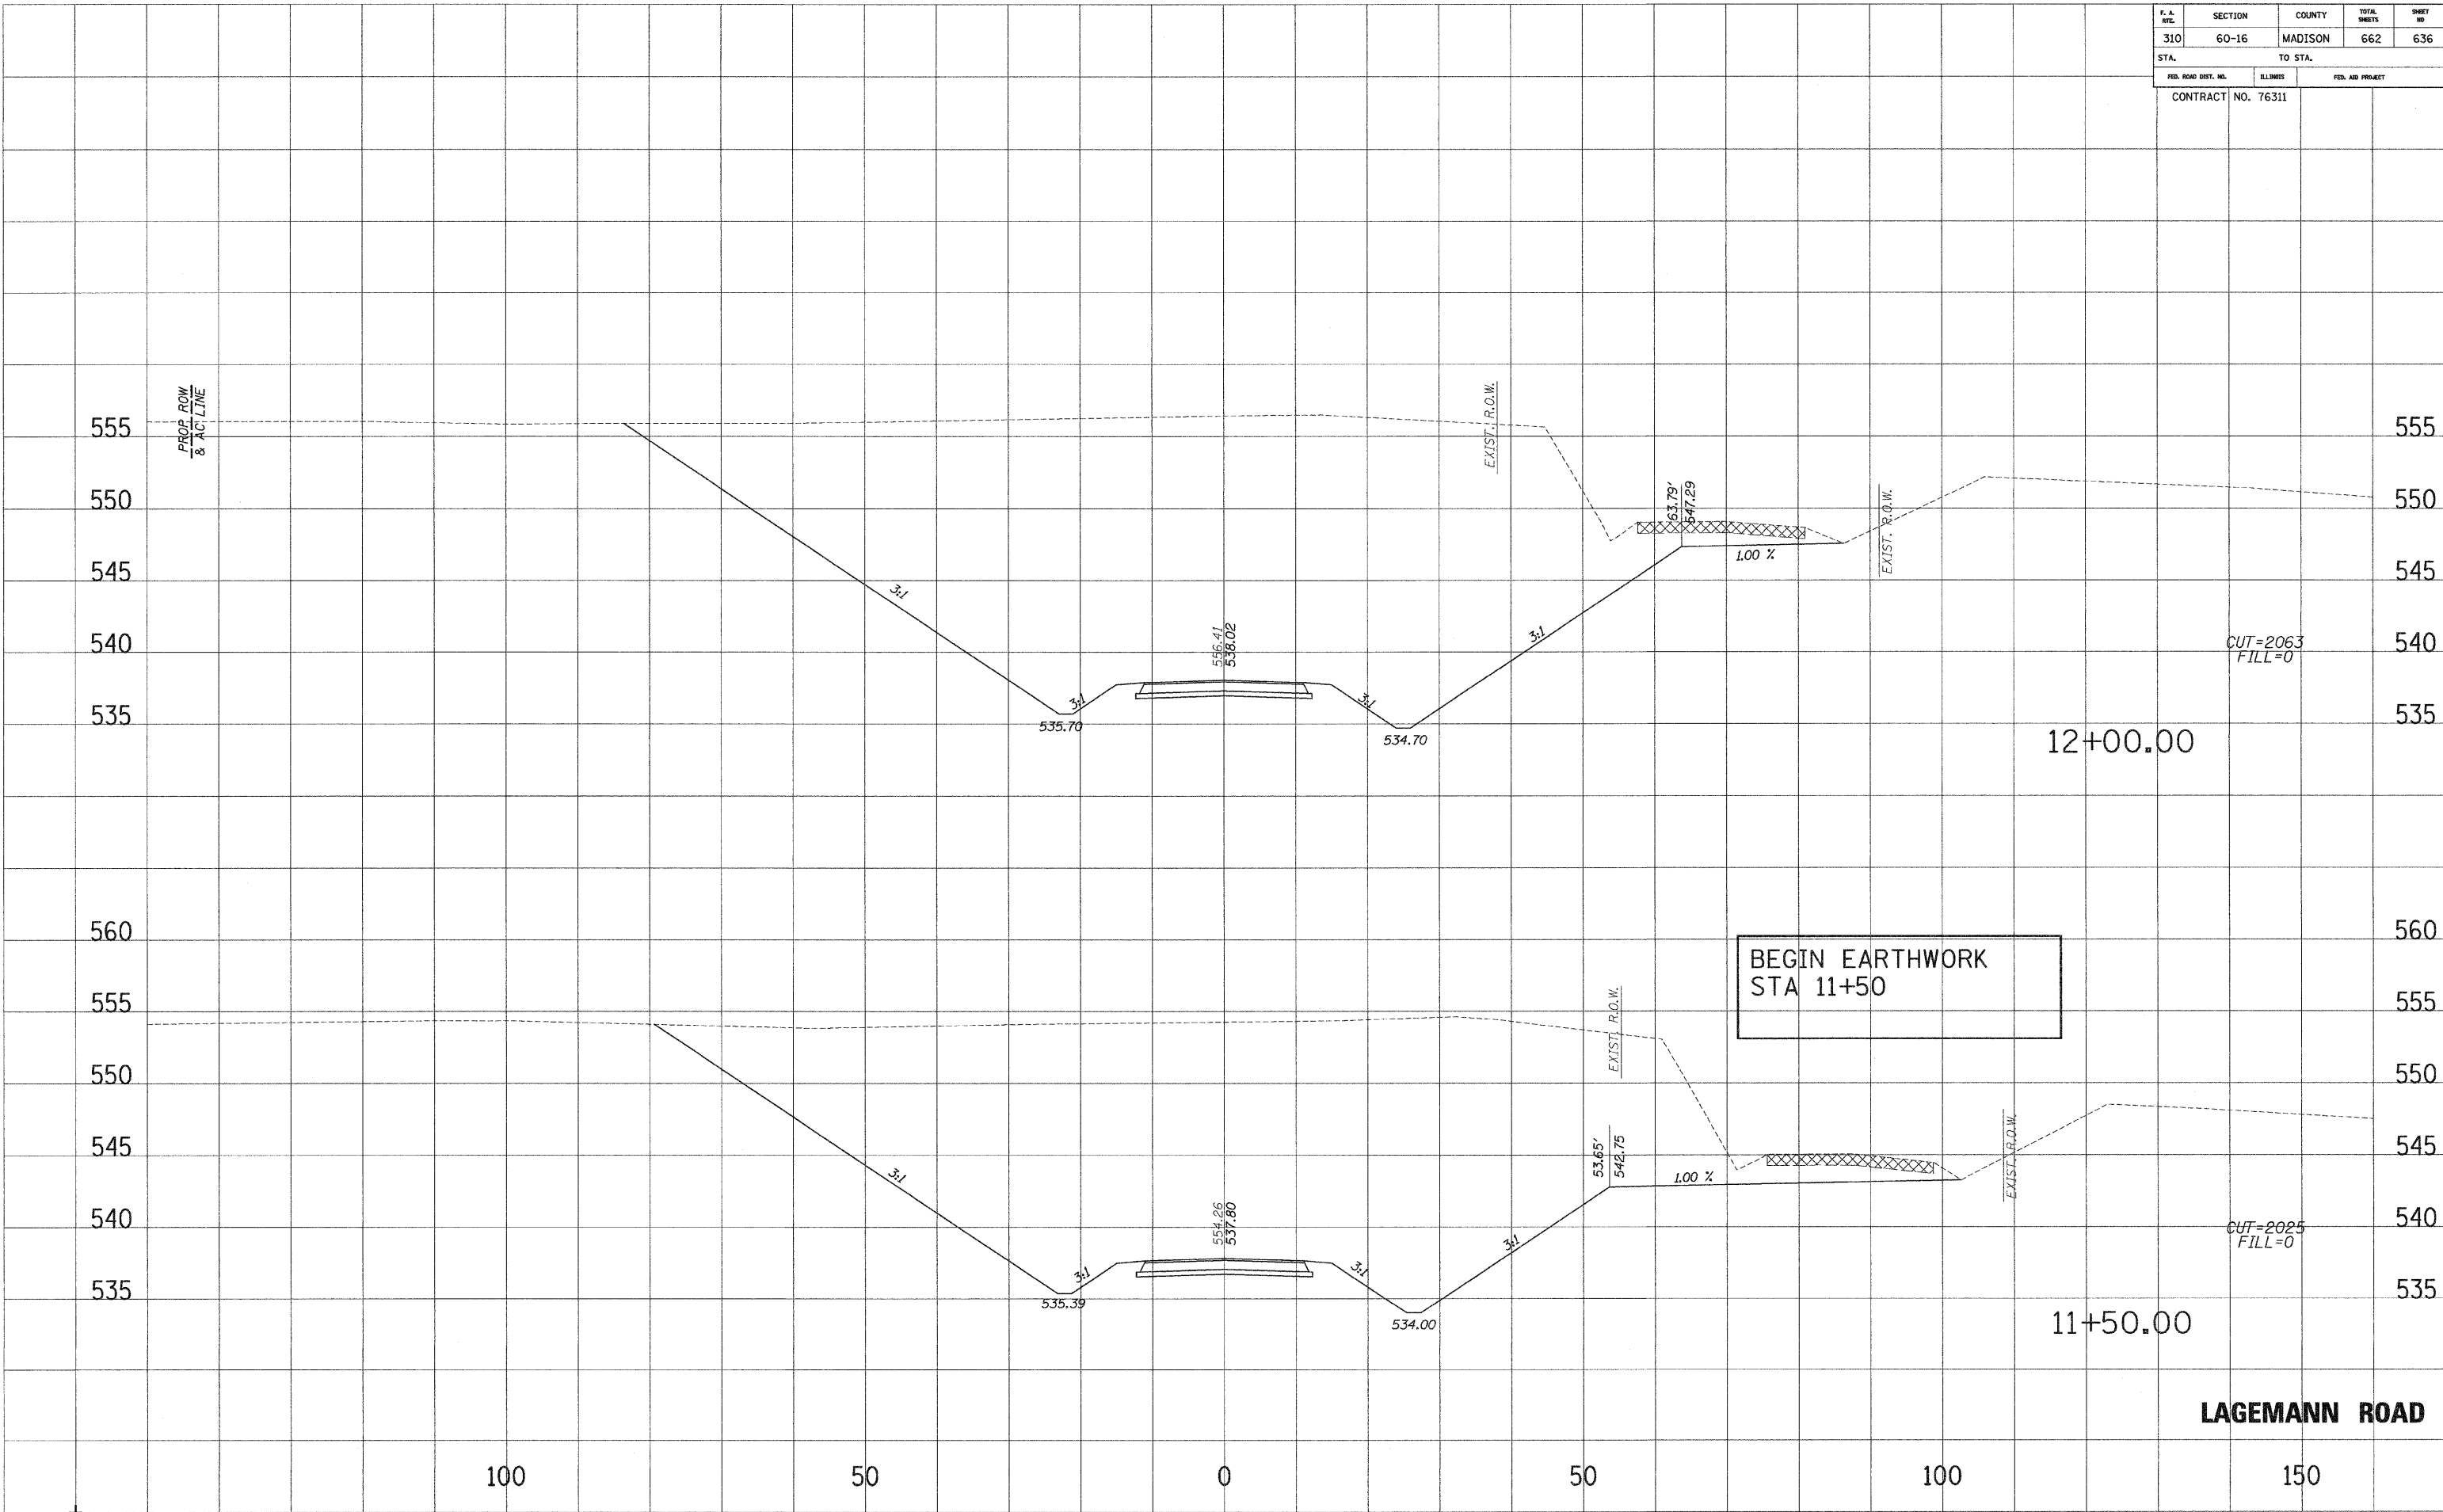

SHEET PLOTTED DATE AREAS CHECKED

SHEET PLOTTED DATE AREAS CHECKED