


F. A. RITE	SECTION	COUNTY	TOTAL SHEETS	SHEET NO.
310	60-16	MADISON	662	644
STA.		TO STA.		
FED. ROAD DIST. NO.		ILLINOIS	FED. AID PROJECT	
CONTRACT NO. 76311				

SURVEIL PLOTTED
 NOTE BOOK DATE
 NO. AREAS CHECKED

SURVEIL PLOTTED
 NOTE BOOK DATE
 NO. AREAS CHECKED

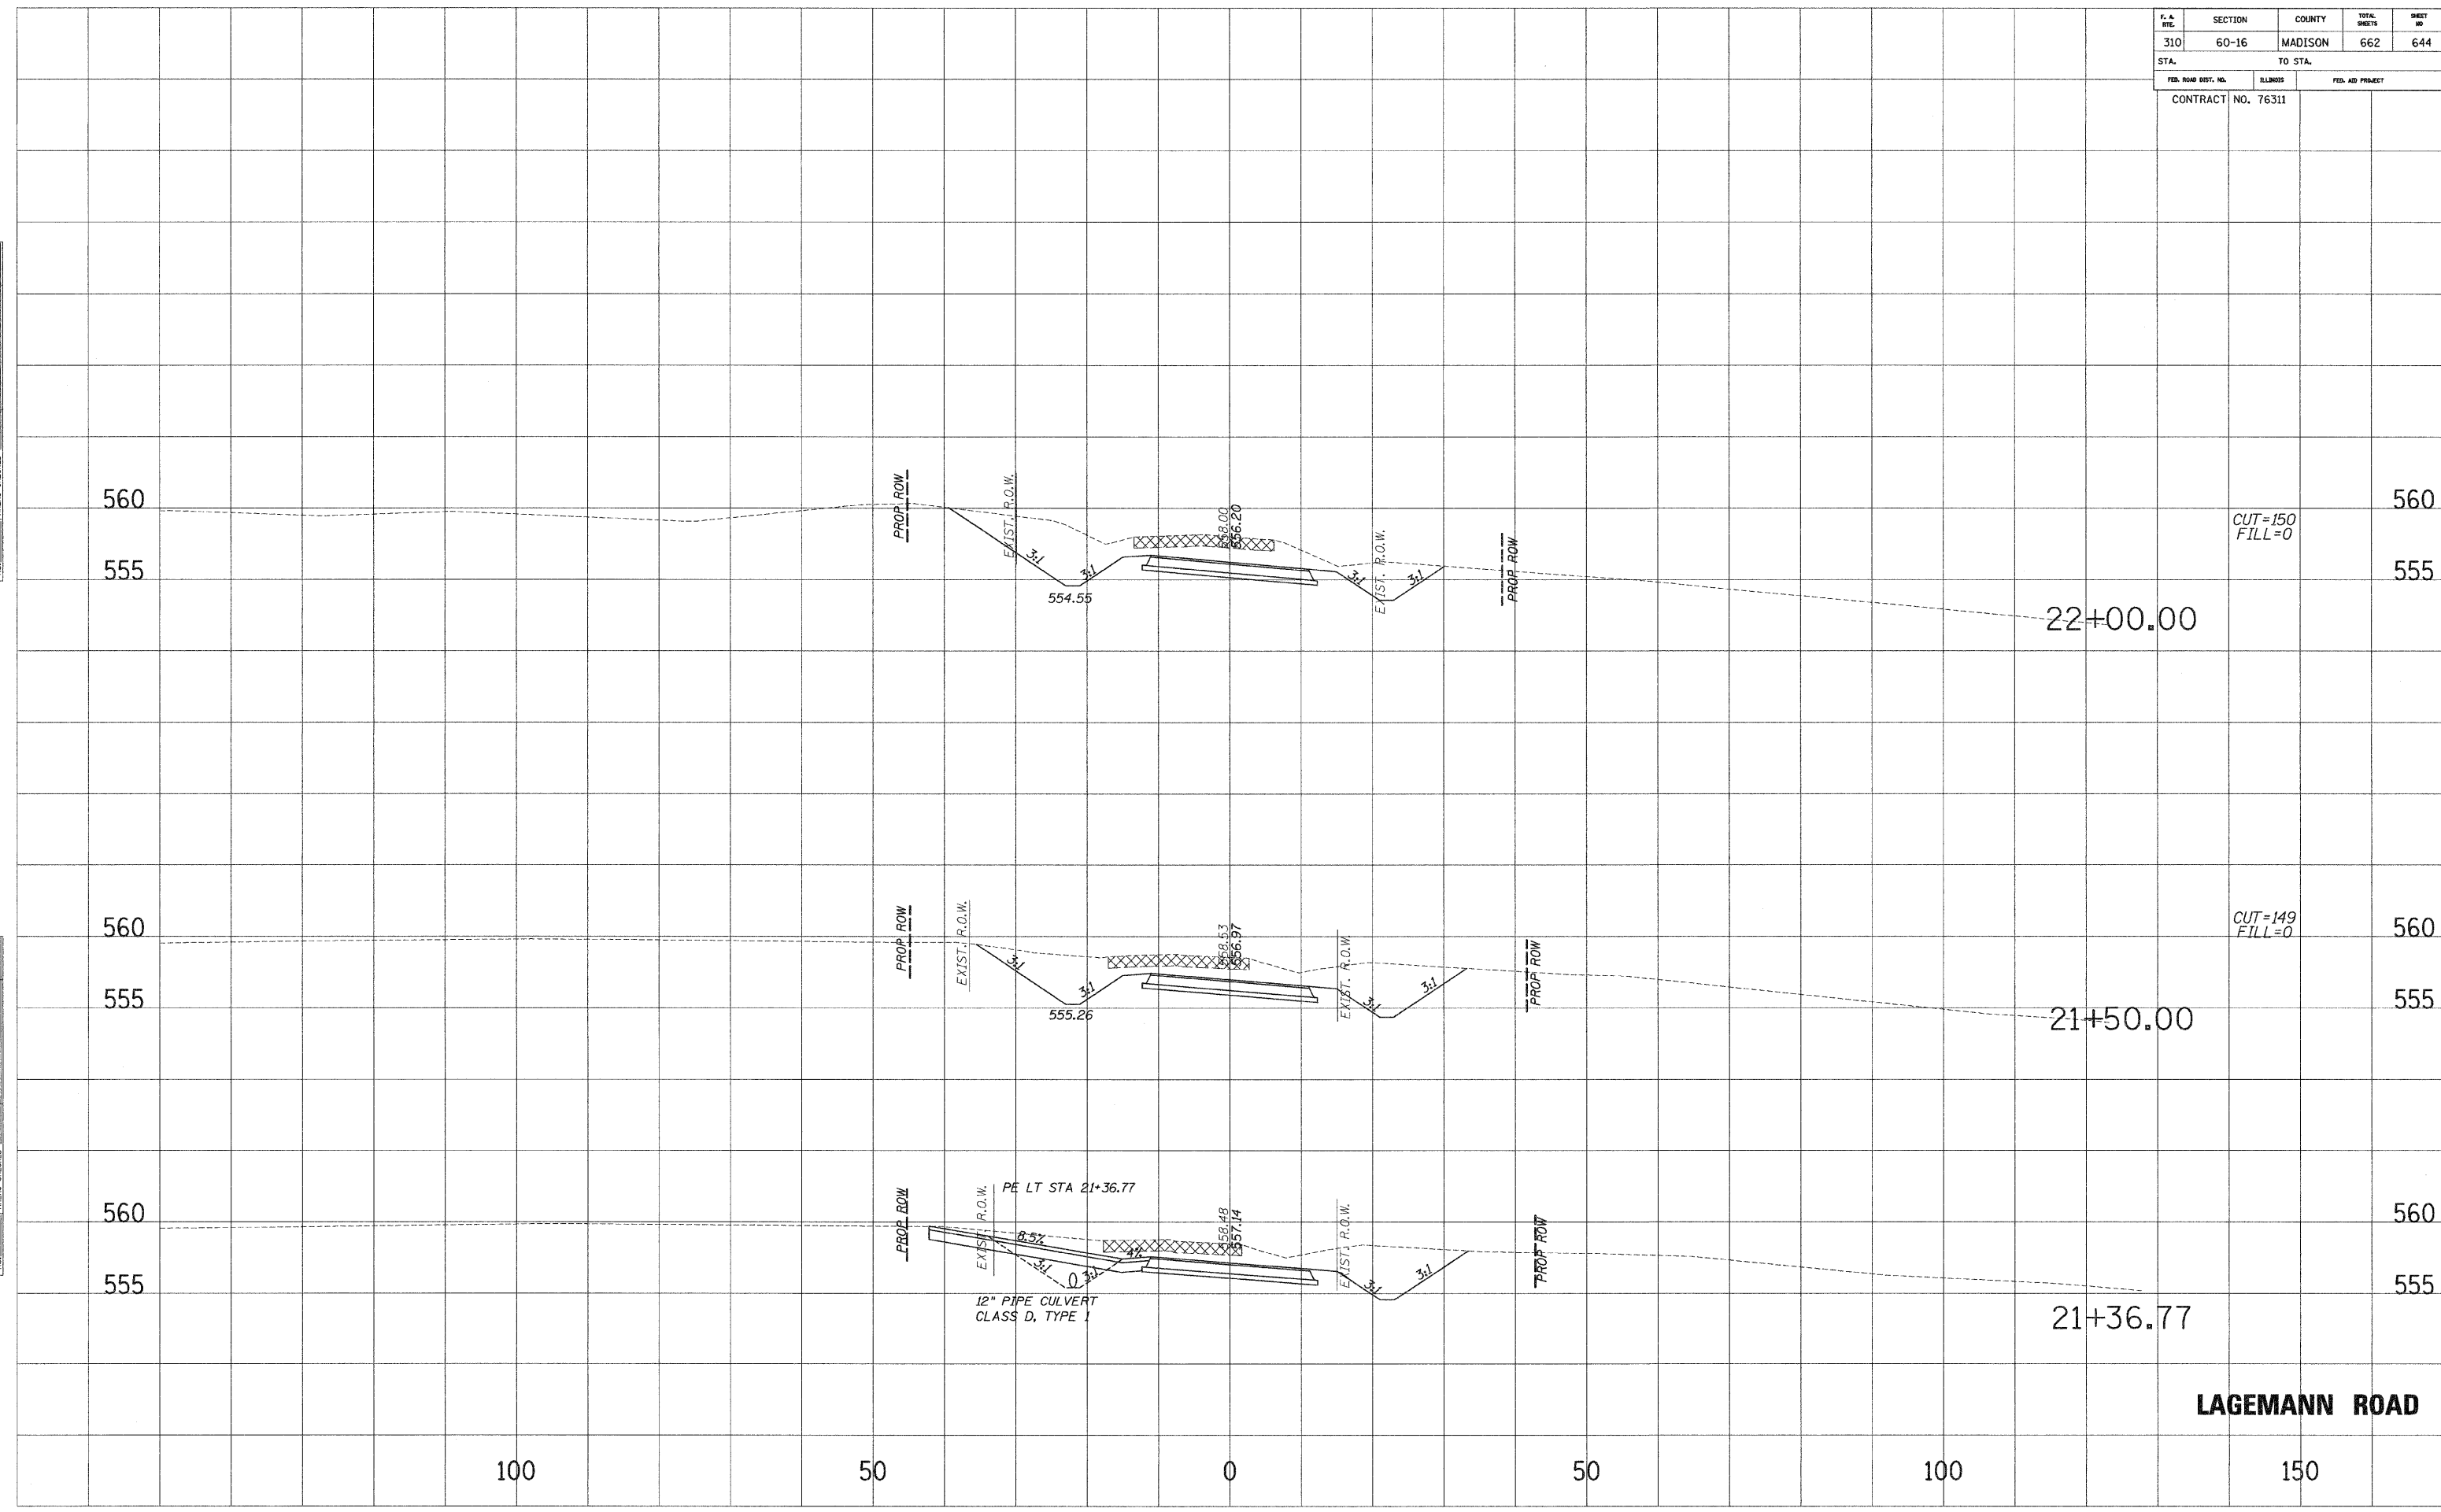

LAGEMANN ROAD