


F. A. RTE.	SECTION	COUNTY	TOTAL SHEETS	SHEET NO.
310	60-16	MADISON	662	501
STA.		TO STA.		
FED. ROAD DIST. NO. 8		ILLINOIS	FED. AID PROJECT	
CONTRACT NO. 76311				

SURVEY PLOTTED
 NOTE BOOK
 AREAS CHECKED

SURVEY PLOTTED
 NOTE BOOK
 AREAS CHECKED

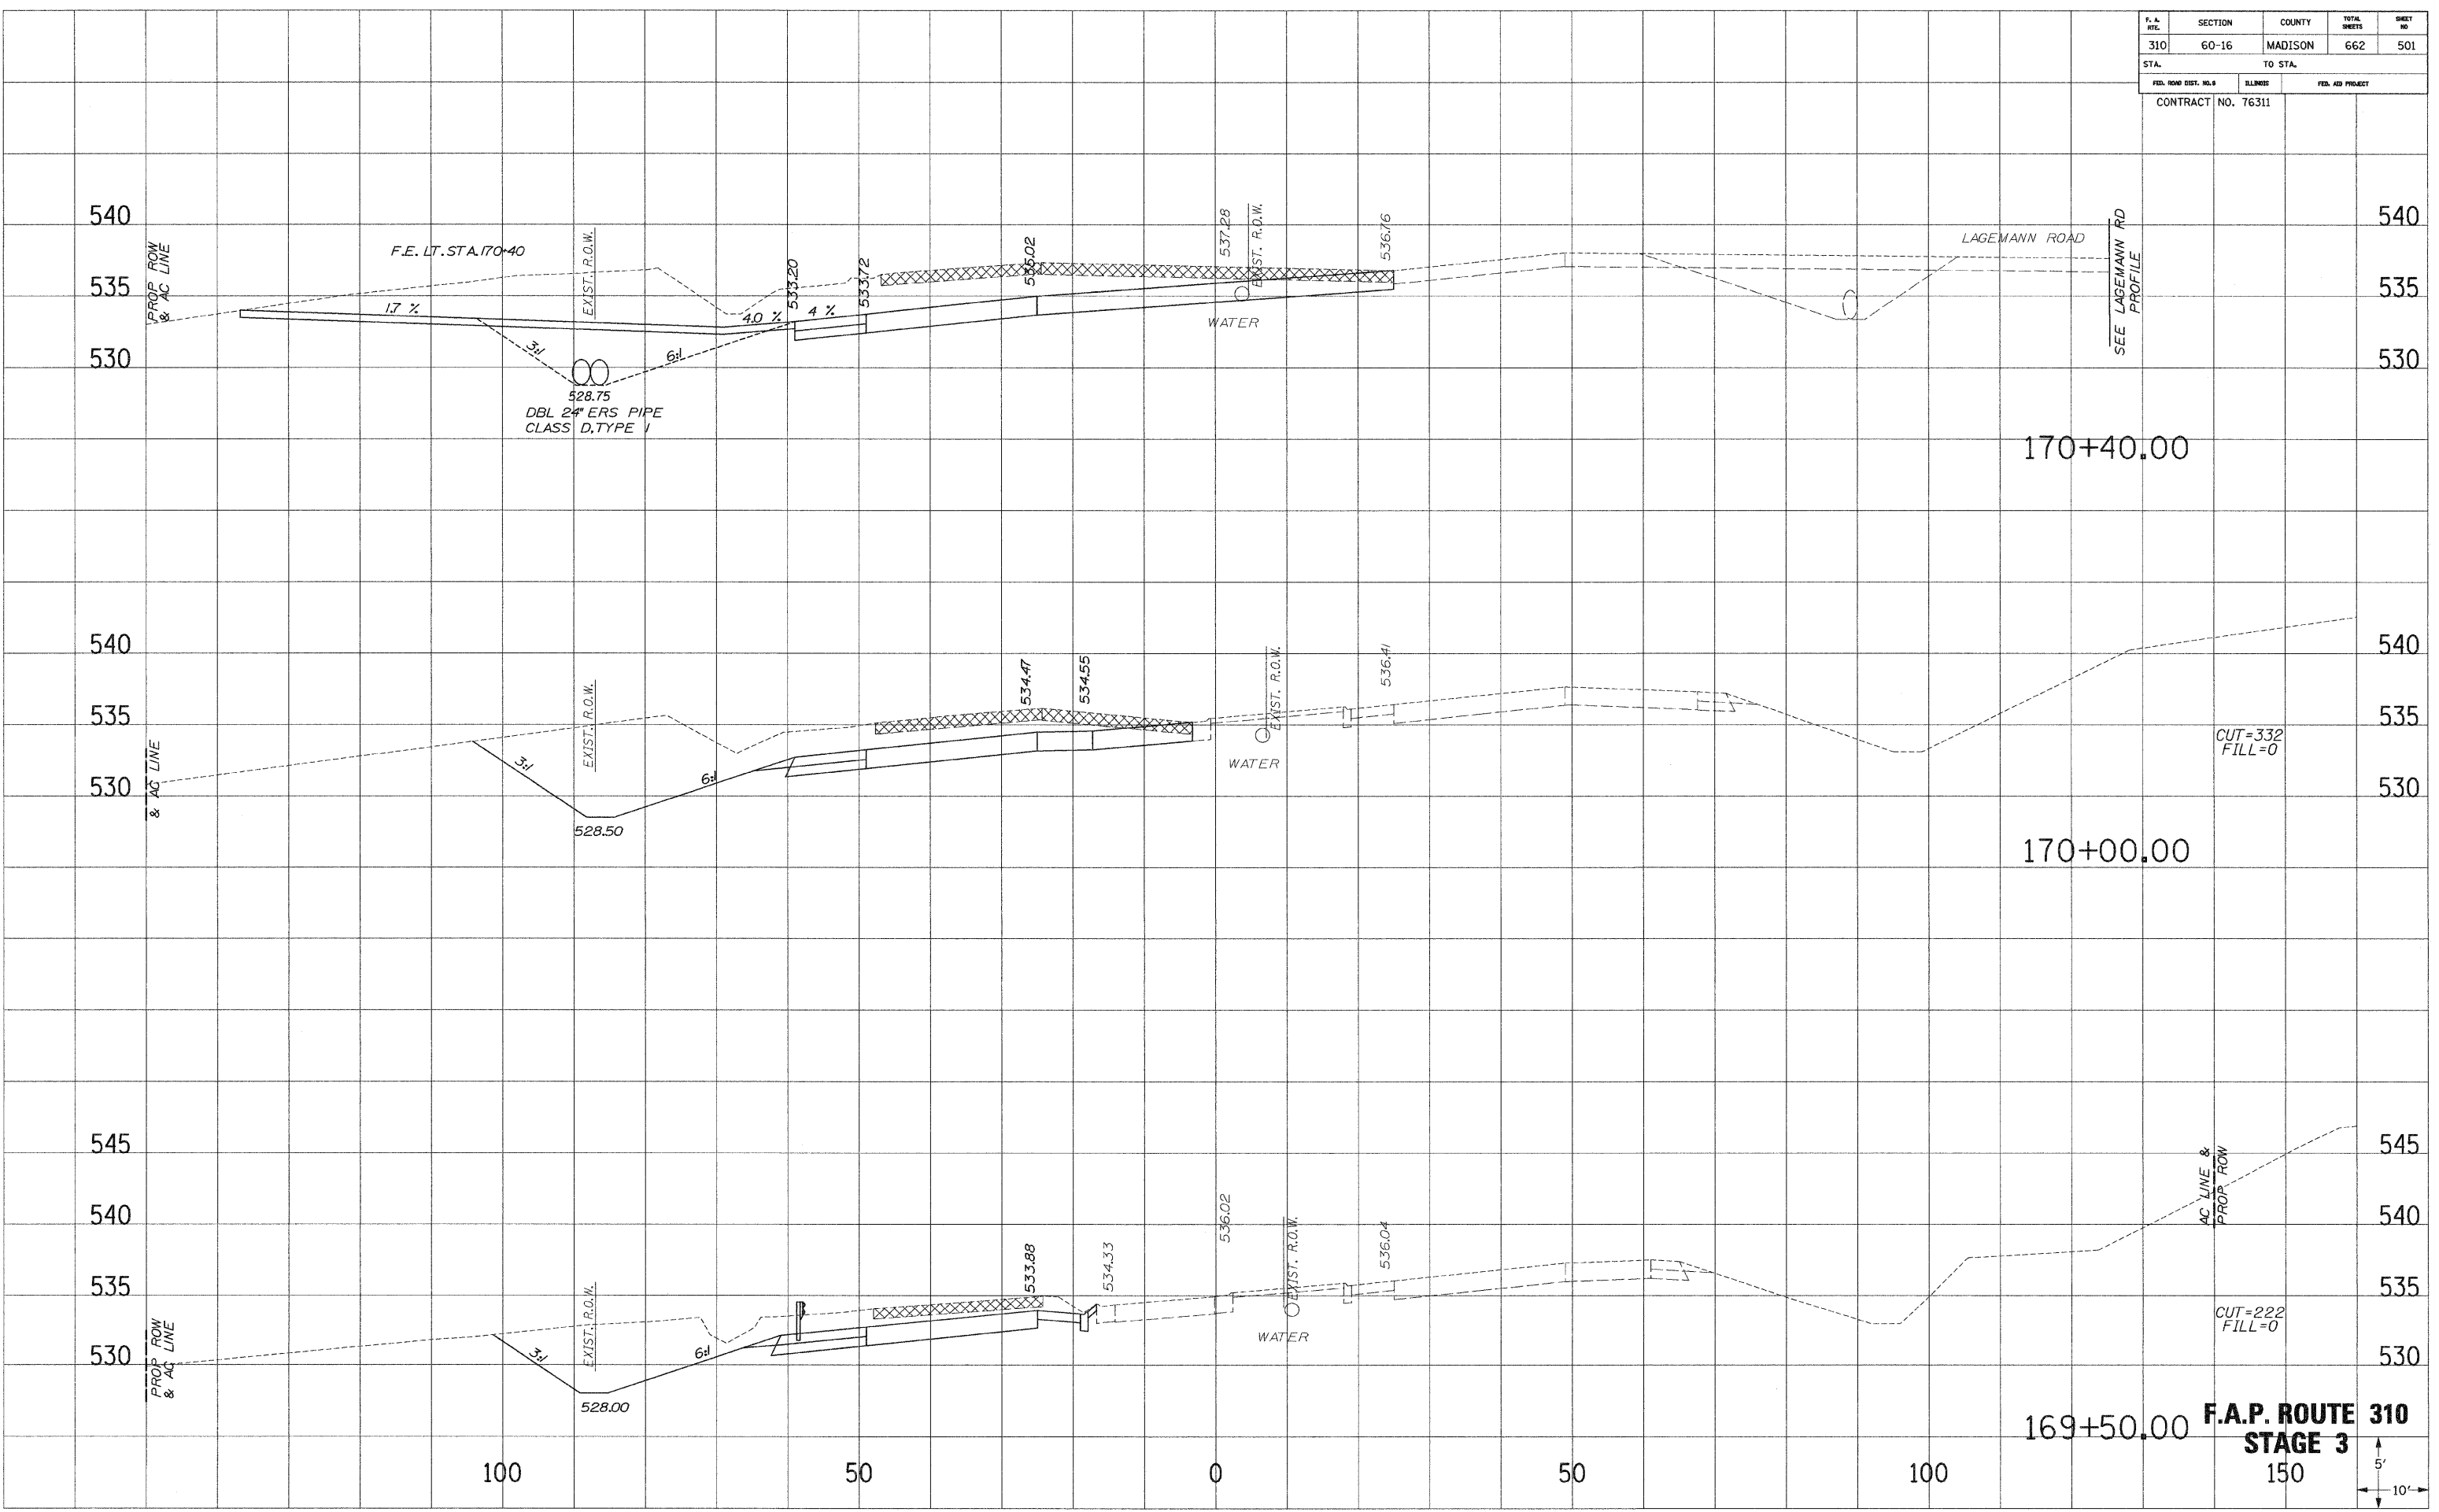


**F.A.P. ROUTE 310
STAGE 3**

F. A. RTE.	SECTION	COUNTY	TOTAL SHEETS	SHEET NO.
310	60-16	MADISON	662	502
STA.		TO STA.		
FED. ROAD DIST. NO. 3		ILLINOIS	FED. AID PROJECT	
CONTRACT NO. 76311				

SHEET PLOTTED FROM DATE AREAS CHECKED
 NO.

SHEET PLOTTED FROM DATE AREAS CHECKED
 NO.

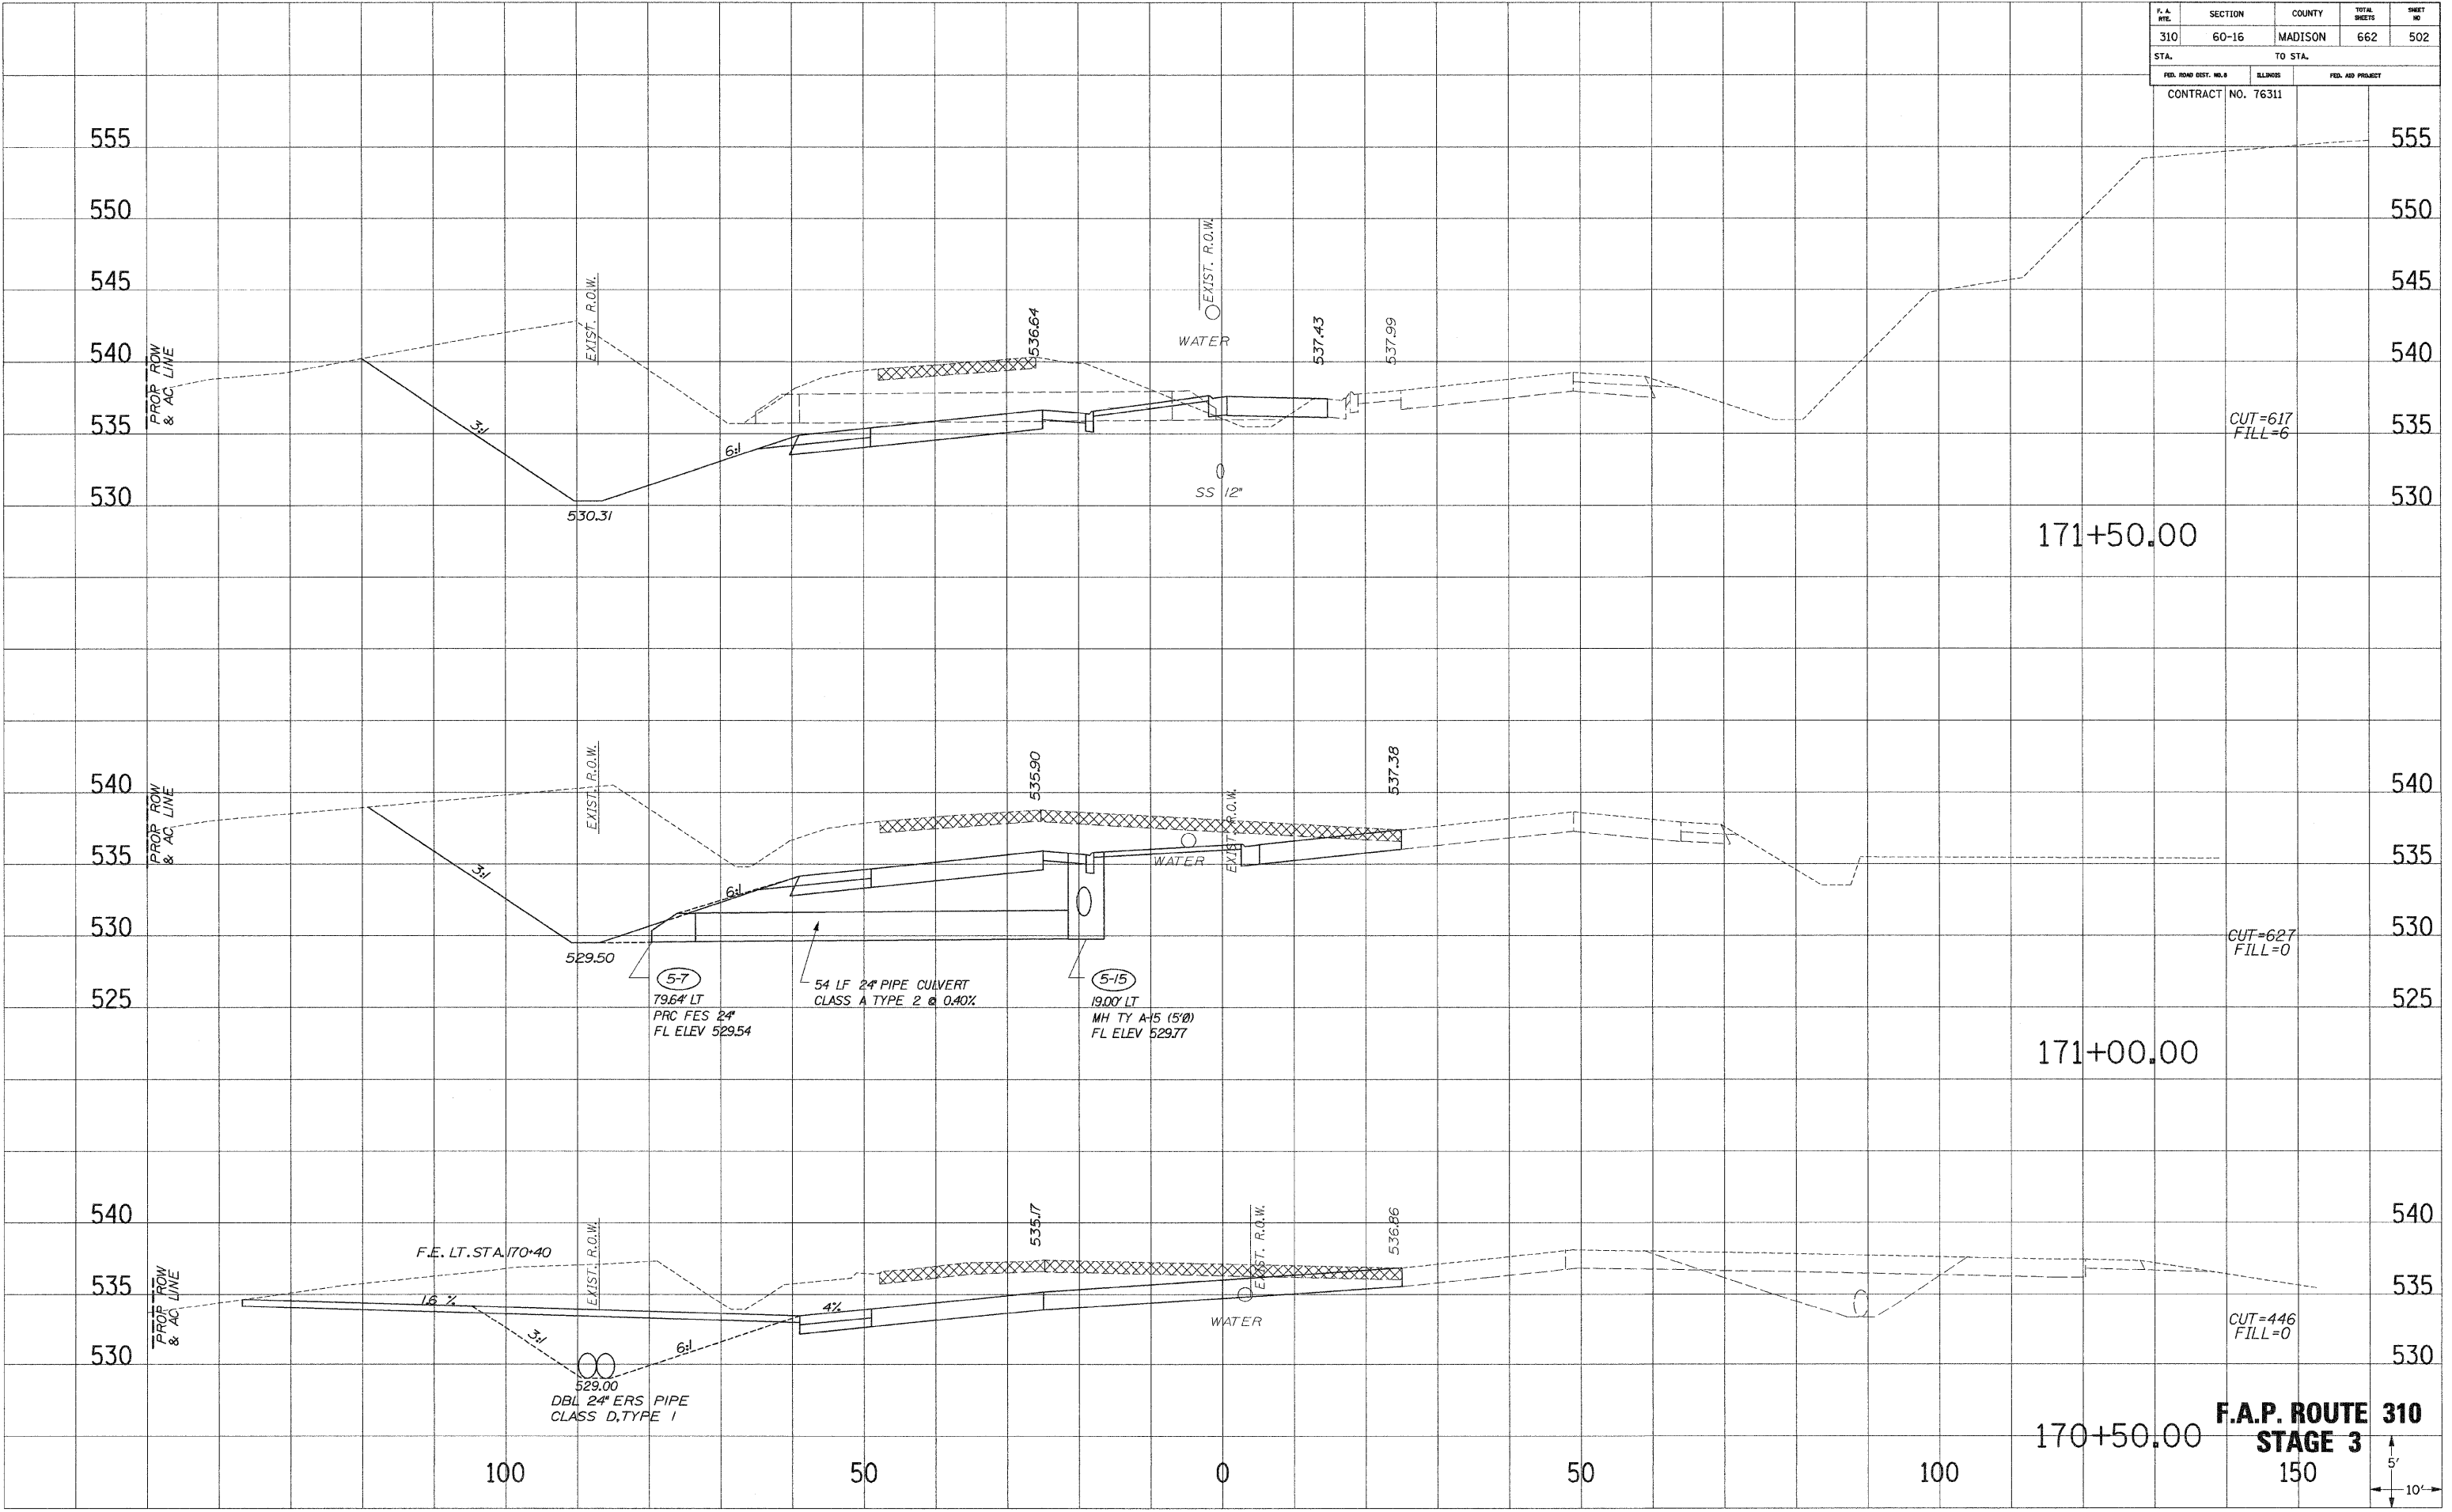


CUT=617
FILL=6

CUT=627
FILL=0

CUT=446
FILL=0


170+50.00 **F.A.P. ROUTE 310**
STAGE 3
 150

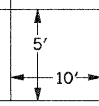


F. A. RTE.	SECTION	COUNTY	TOTAL SHEETS	SHEET NO.
310	60-16	MADISON	662	503
STA.		TO STA.		
FED. ROAD DIST. NO. 8		ILLINOIS	FED. AID PROJECT	
CONTRACT NO. 76311				

SURVEY PLOTTED
 NOTE BOOK NO. _____
 DATE _____
 AREAS CHECKED _____

SURVEY PLOTTED
 NOTE BOOK NO. _____
 DATE _____
 AREAS CHECKED _____

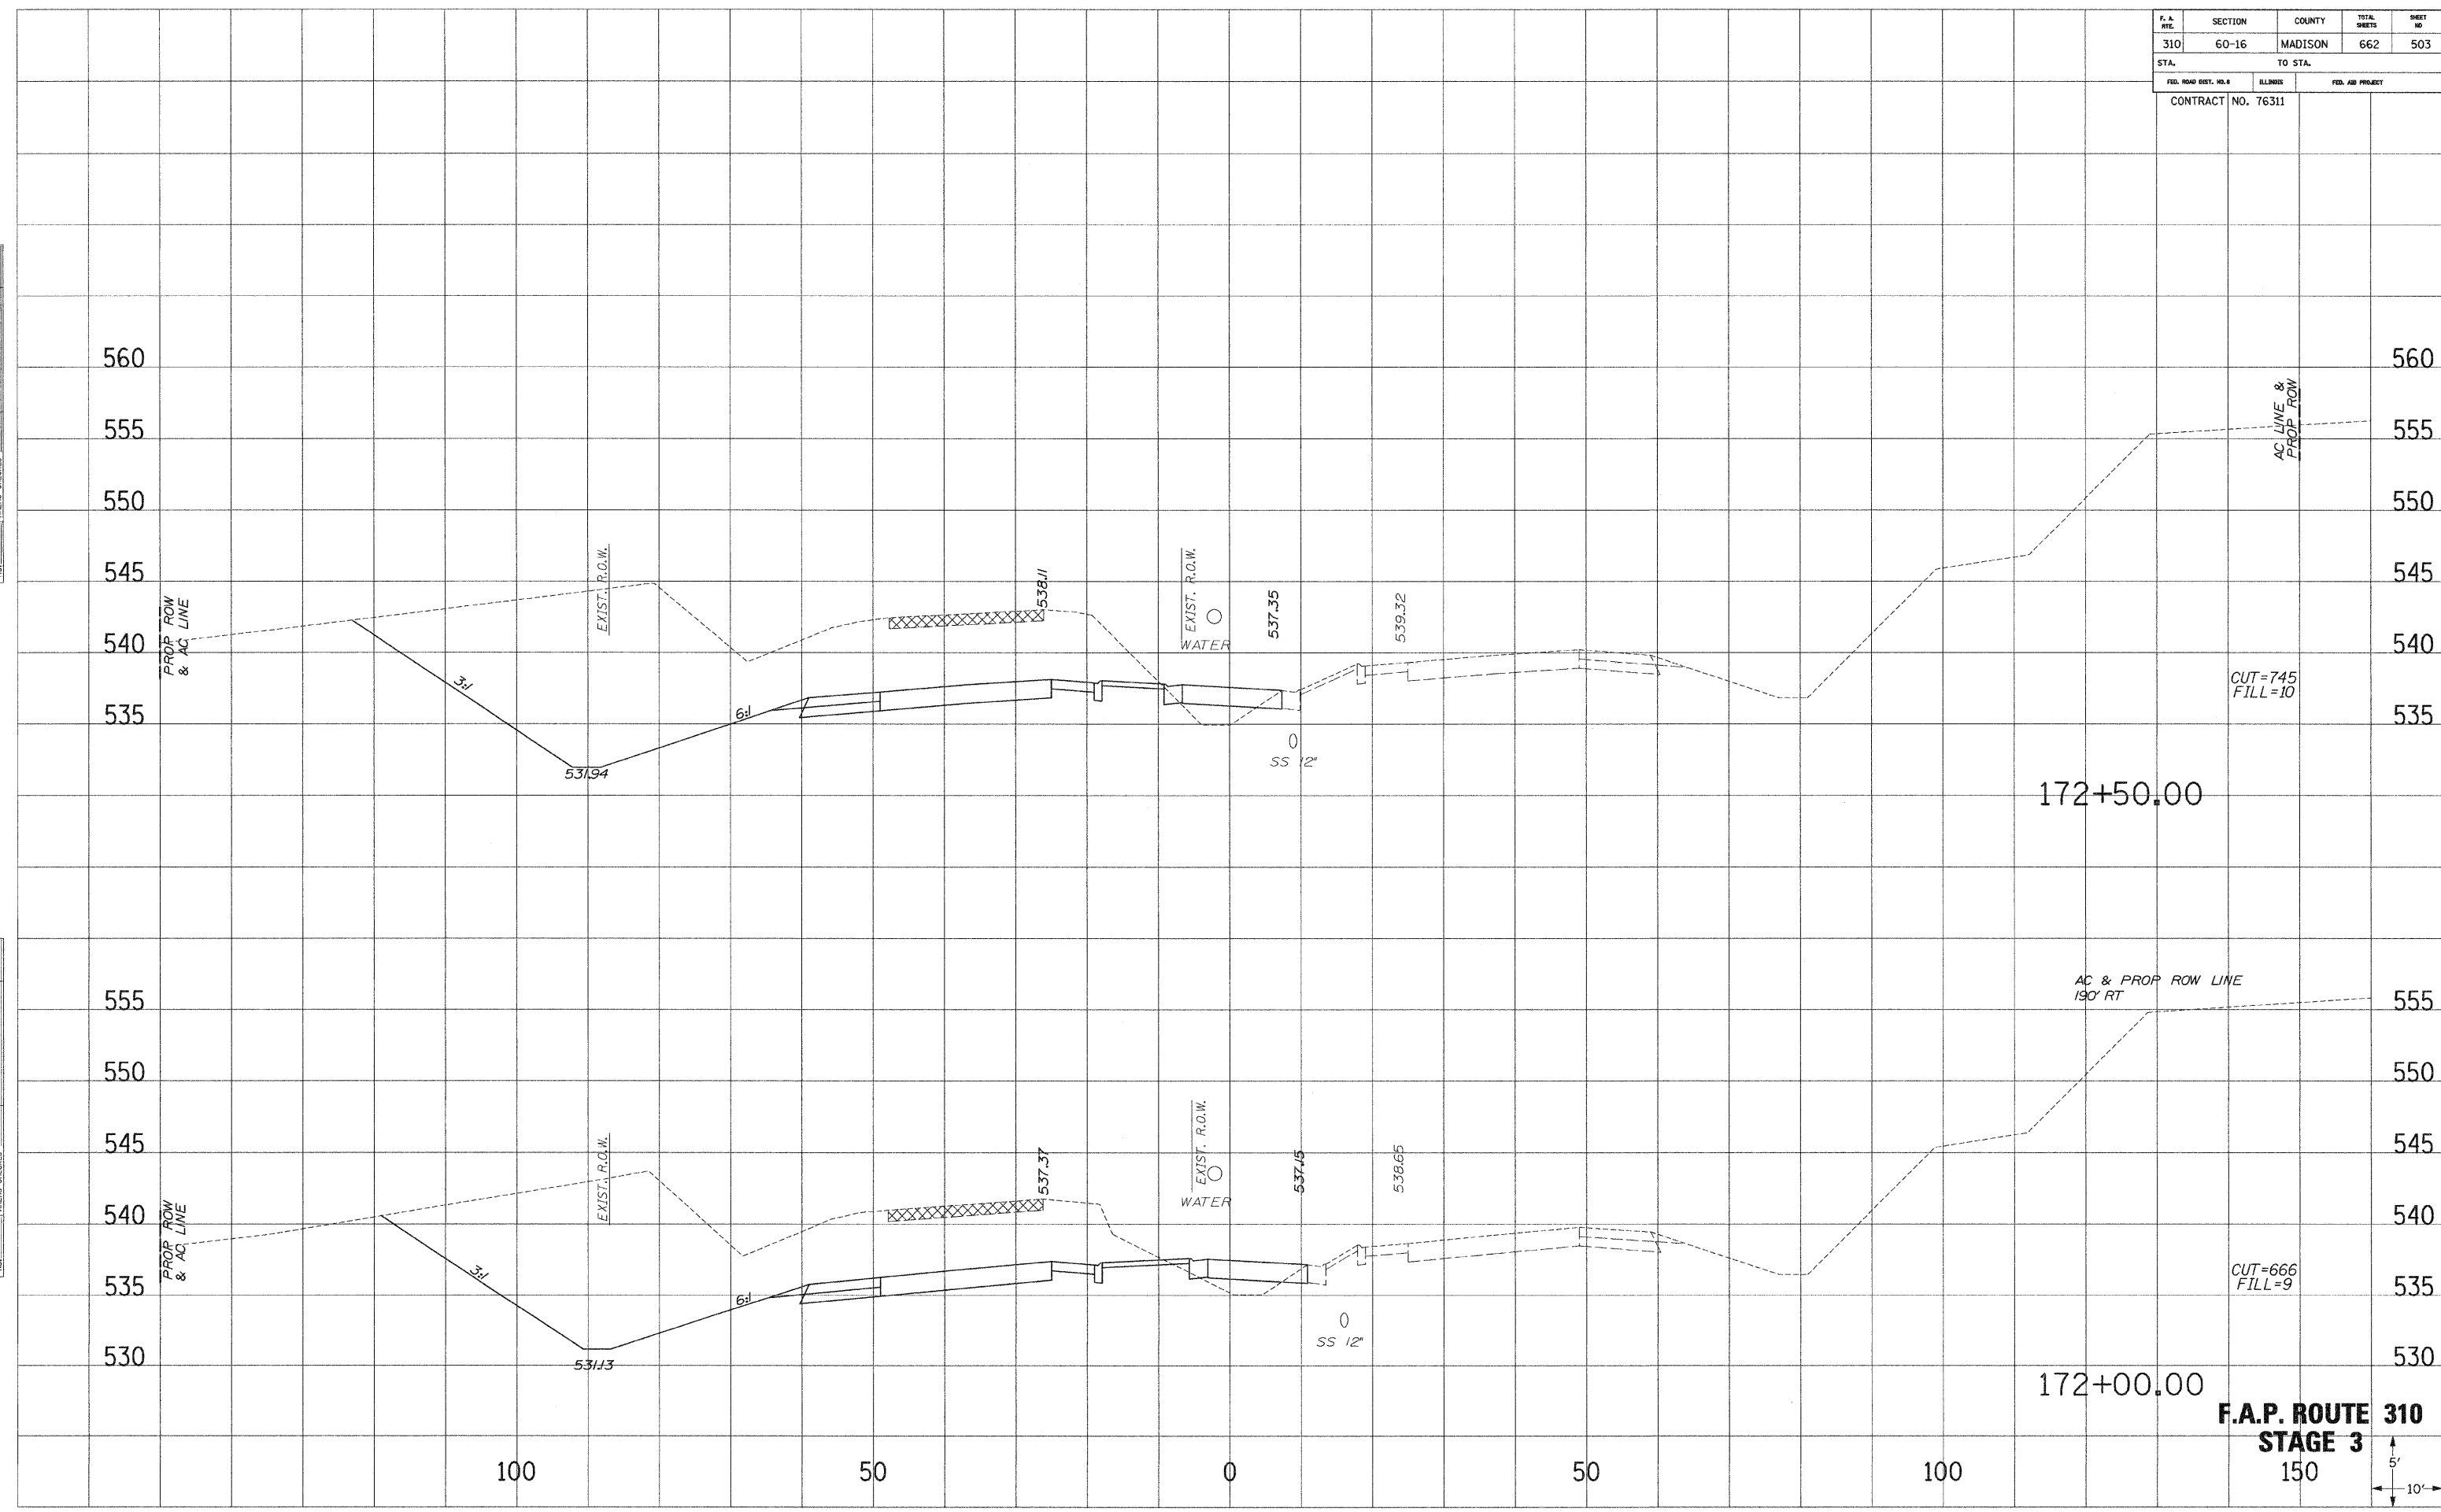


F.A.P. ROUTE 310
STAGE 3
 150

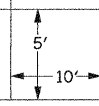

F. A. RTE.	SECTION	COUNTY	TOTAL SHEETS	SHEET NO.
310	60-16	MADISON	662	504
STA.		TO STA.		
FED. ROAD DIST. NO. 8		ILLINOIS	FED. AID PROJECT	
CONTRACT NO. 76311				

SURVEY PLOTTED
 NOTE BOOK RE-PLATE
 AREAS CHECKED

SURVEY PLOTTED
 NOTE BOOK RE-PLATE
 AREAS CHECKED

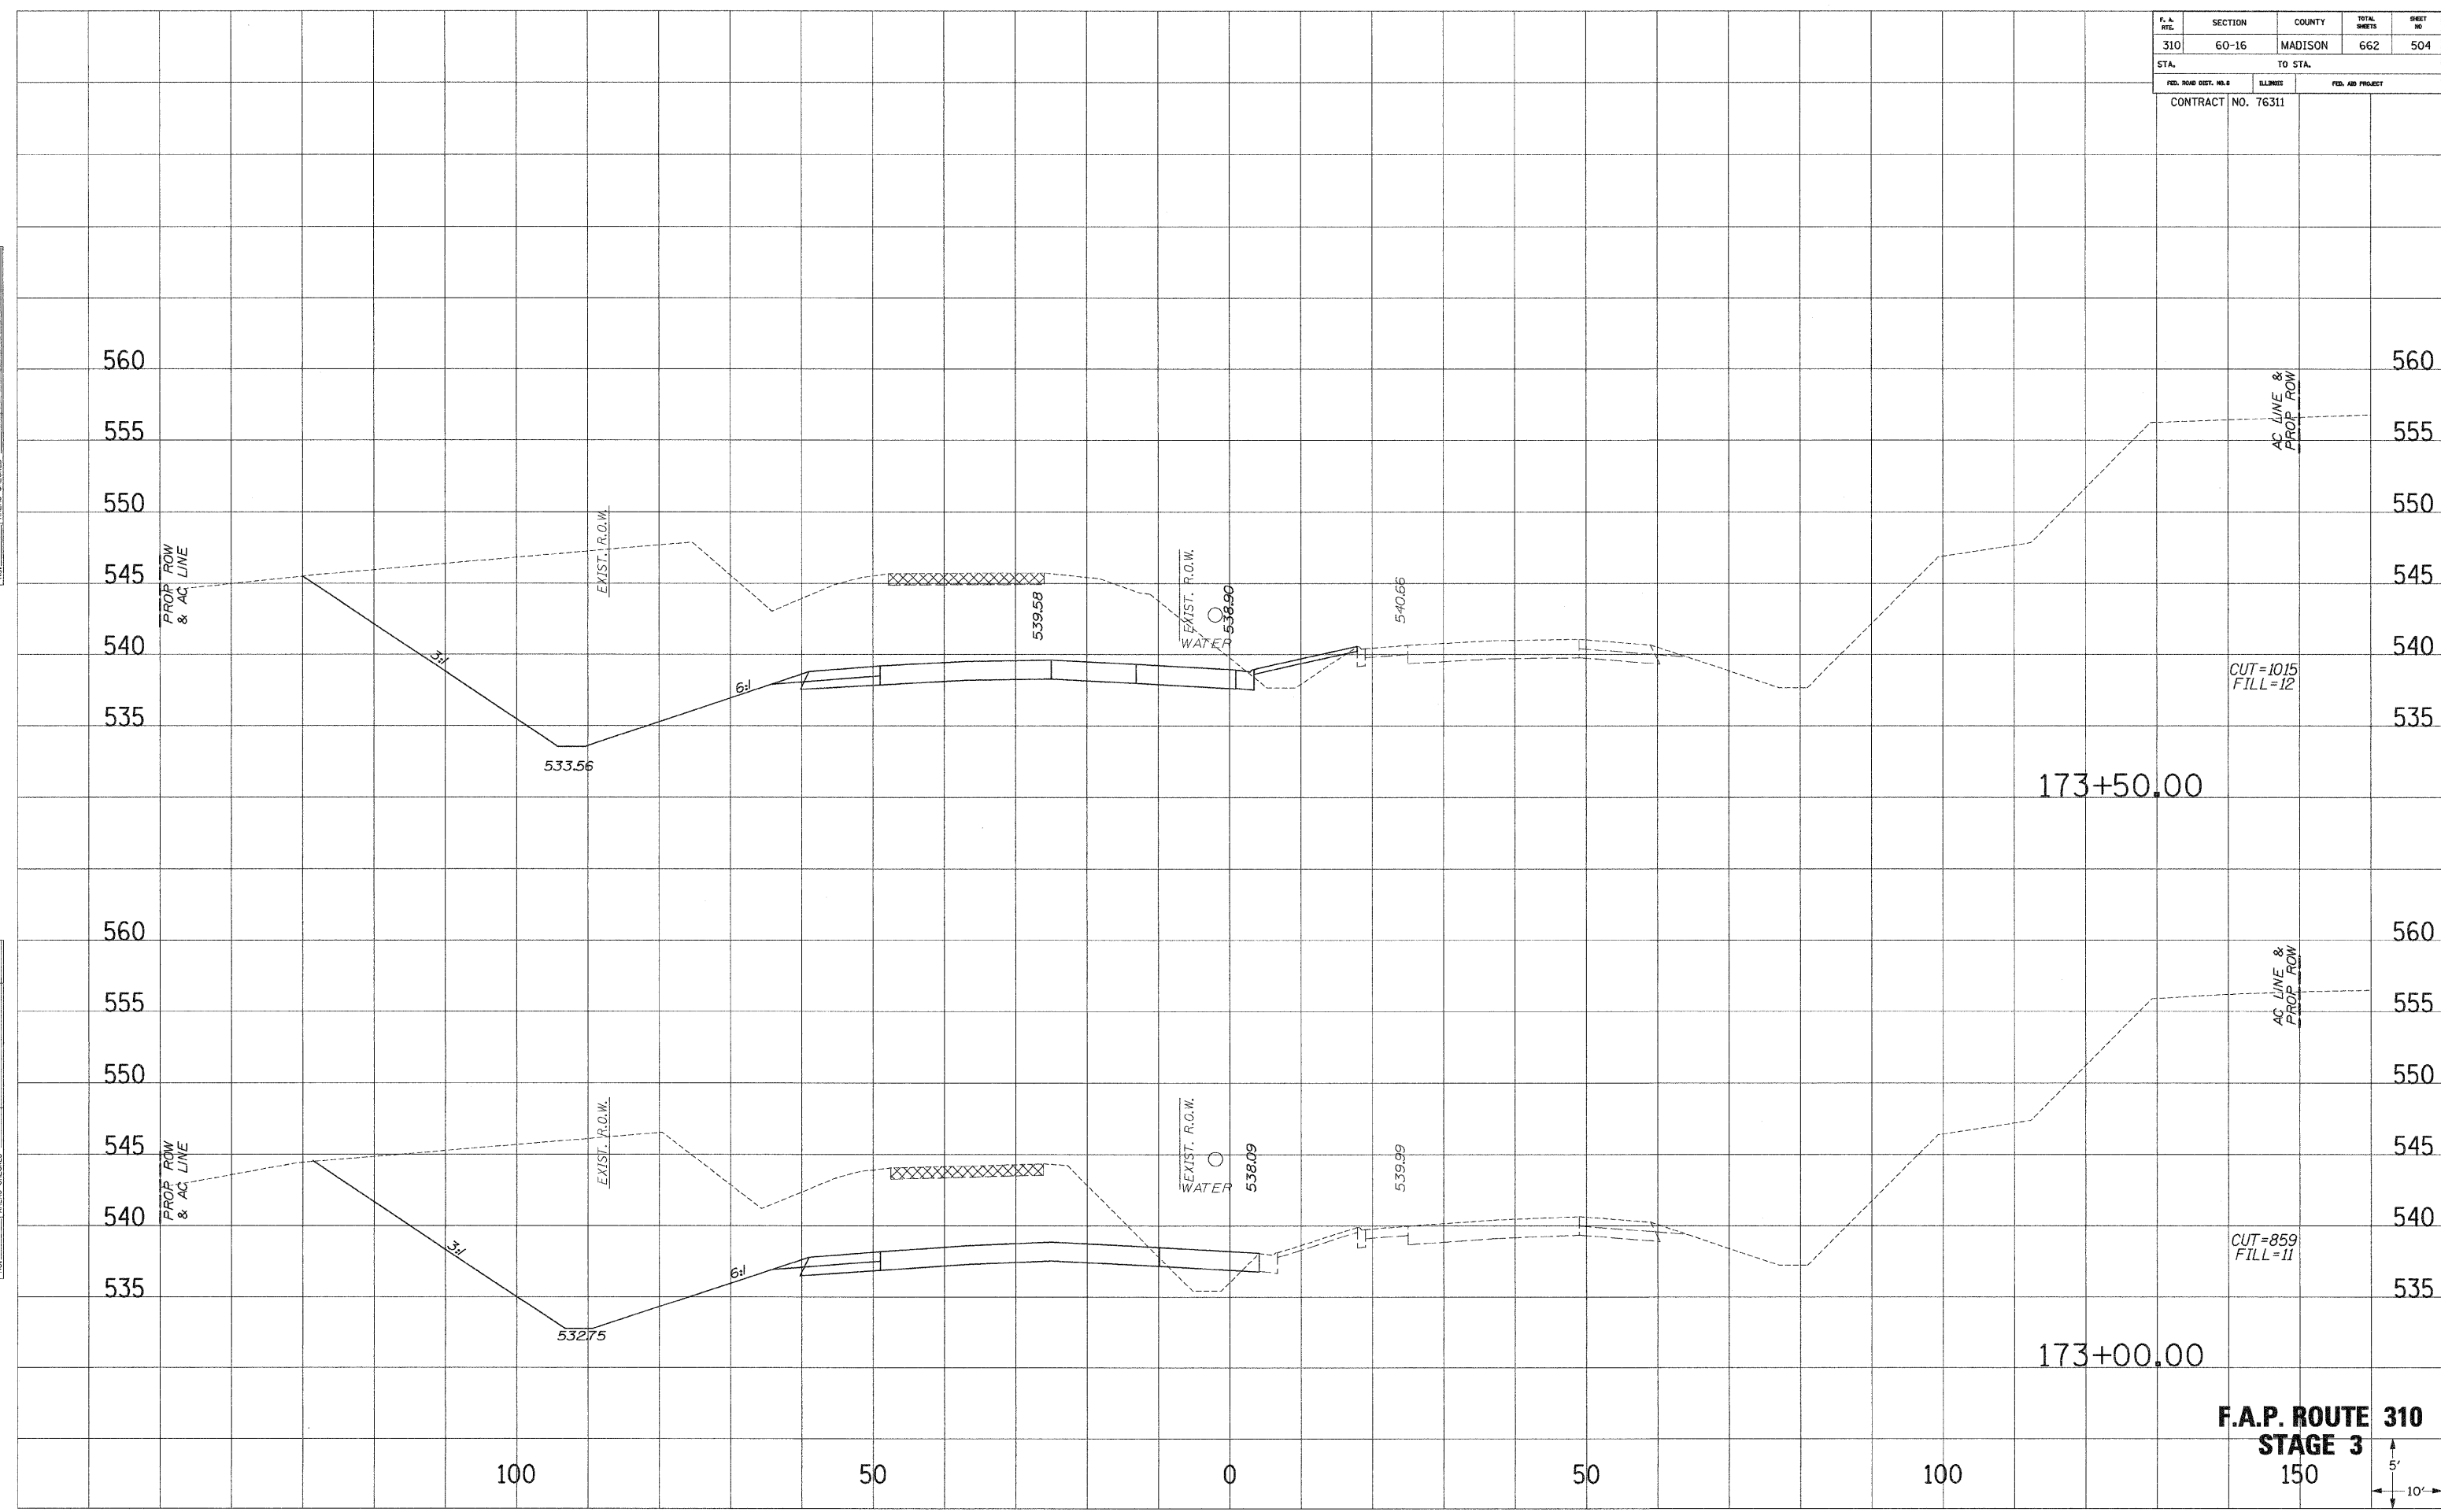


F.A.P. ROUTE 310
STAGE 3
 150
 5'
 10'

F. & R.T.C.	SECTION	COUNTY	TOTAL SHEETS	SHEET NO.
310	60-16	MADISON	662	505
STA.		TO STA.		
FED. ROAD DIST. NO. 1		ILLINOIS	FED. AID PROJECT	
CONTRACT NO. 76311				

SURVEY PLOTTED
 NOTE BOOK NO. _____
 DATE _____
 AREAS CHECKED _____

SURVEY PLOTTED
 NOTE BOOK NO. _____
 DATE _____
 AREAS CHECKED _____

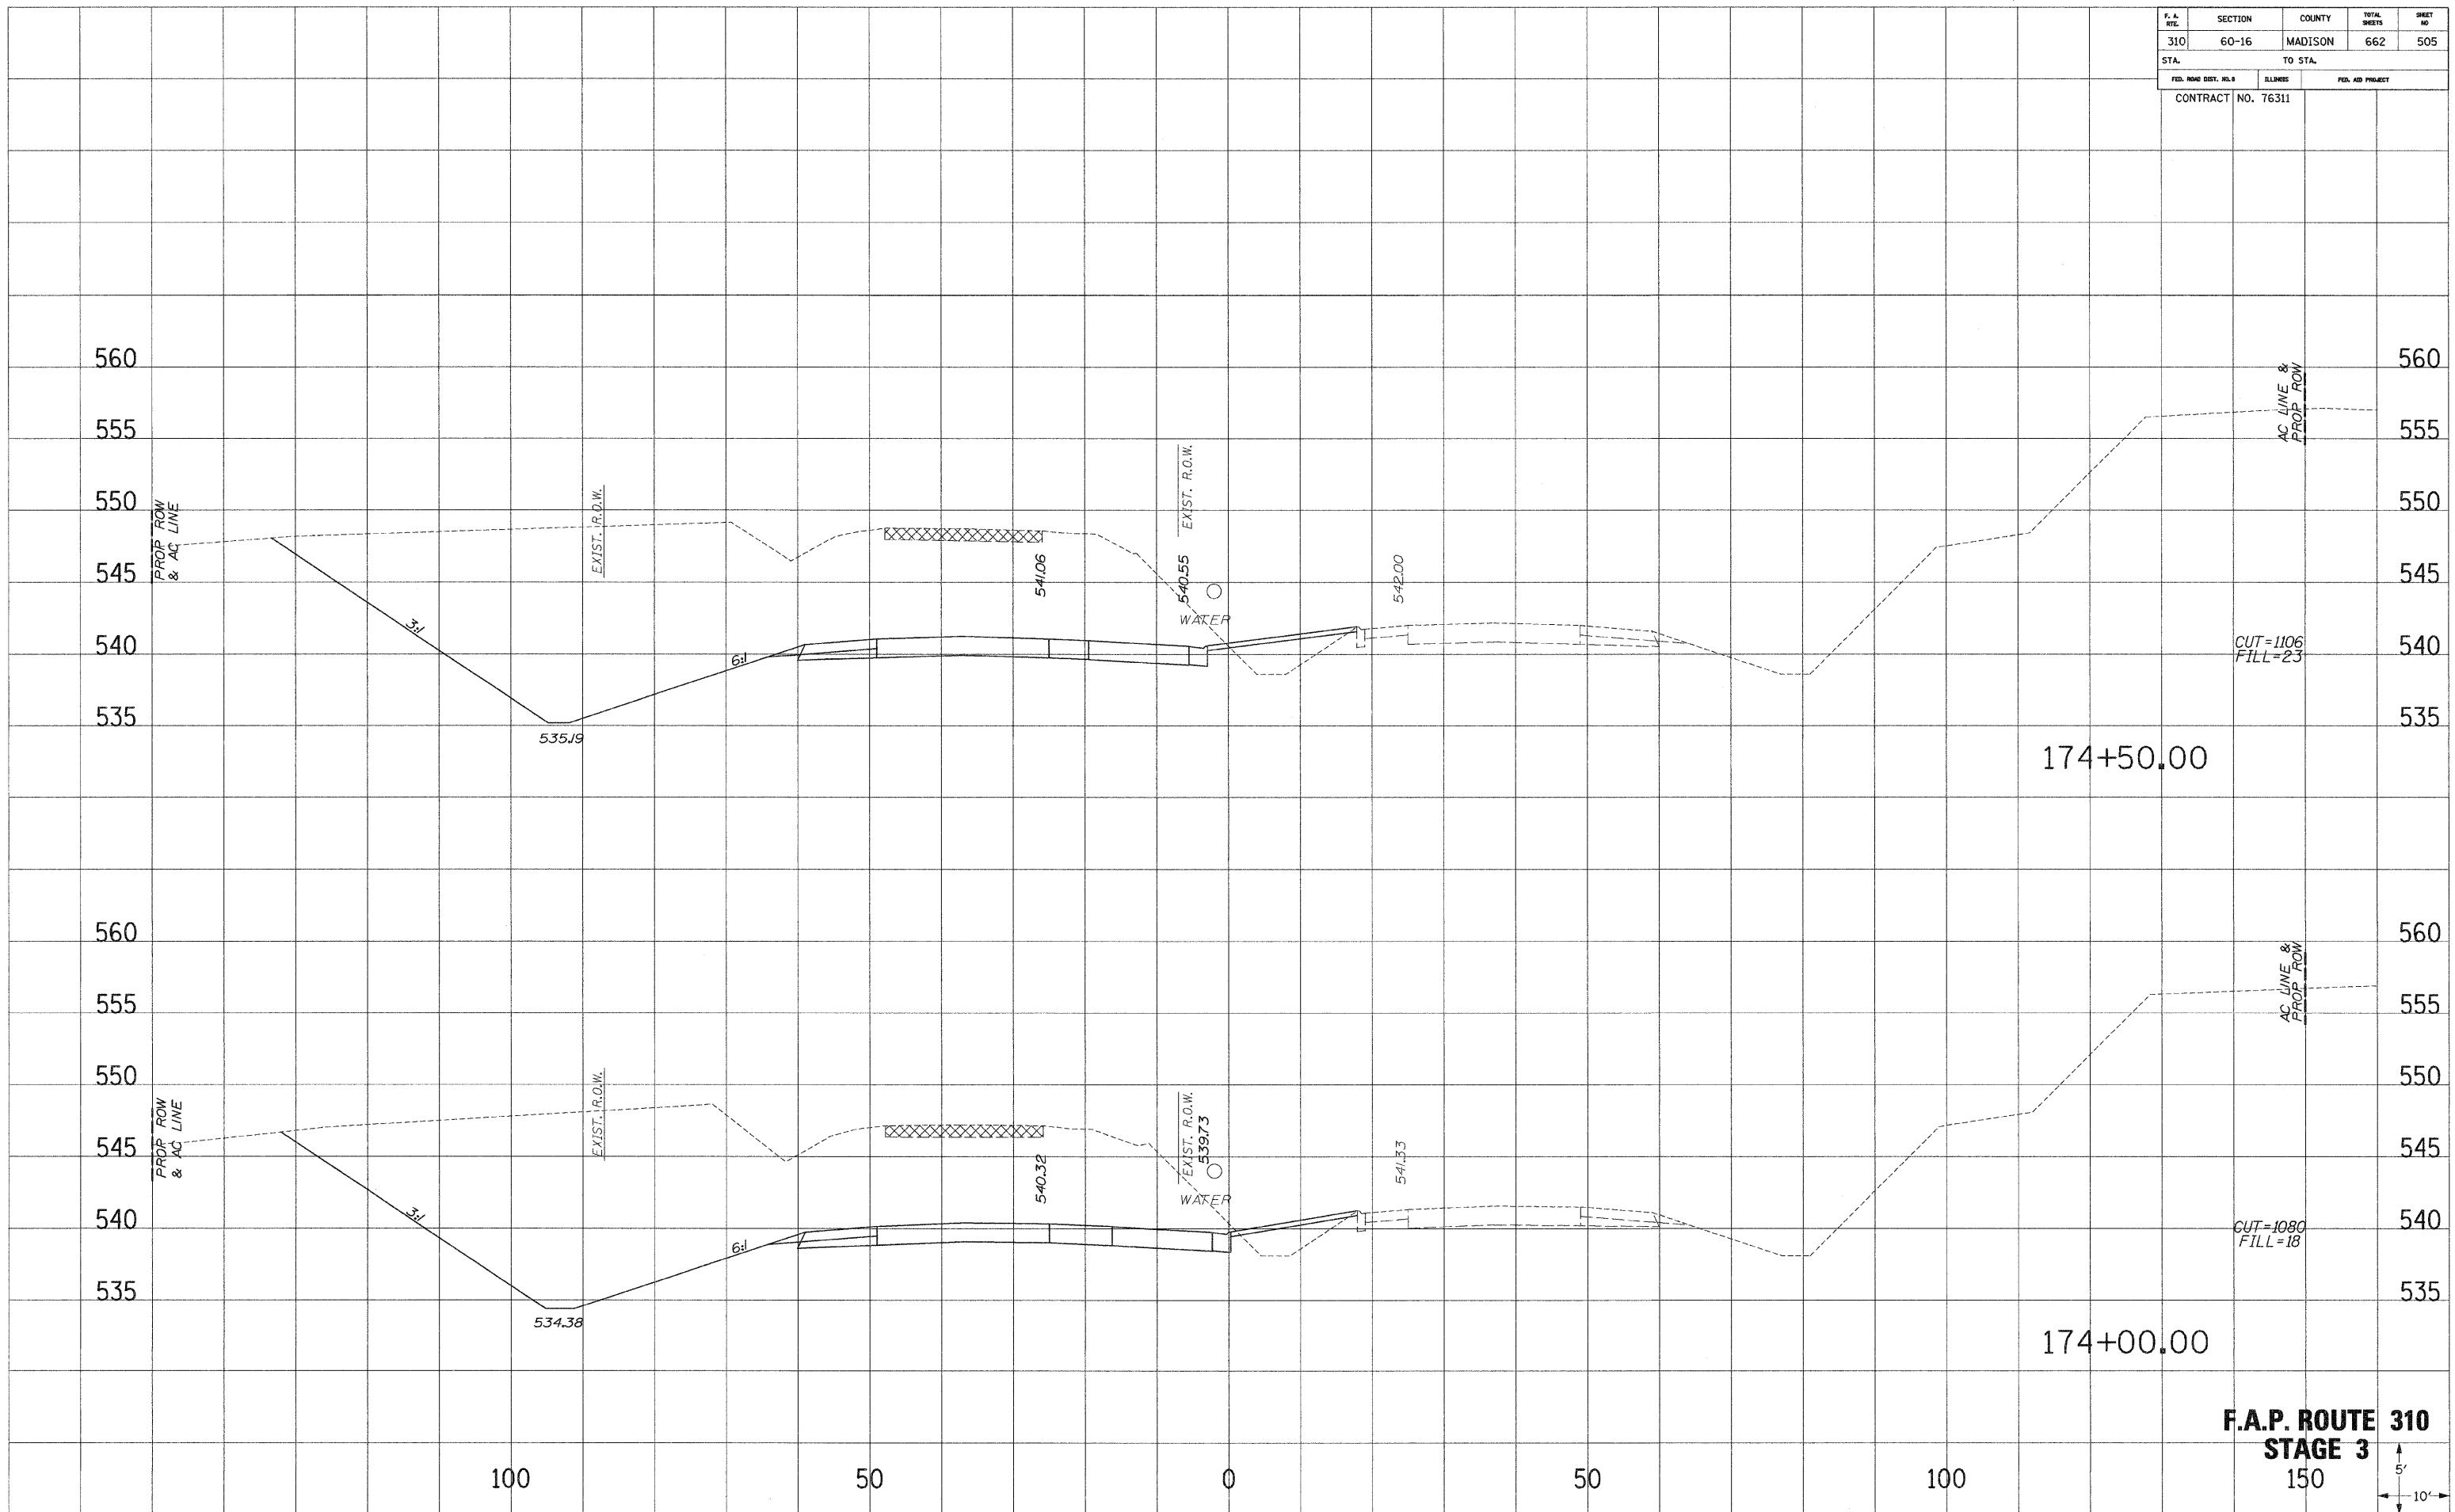


F.A.P. ROUTE 310
STAGE 3
 150


F. & A. DIST.	SECTION	COUNTY	TOTAL SHEETS	SHEET NO.
310	60-16	MADISON	662	506
STA.		TO STA.		
FED. ROAD DIST. NO. 3		ILLINOIS	FED. AID PROJECT	
CONTRACT NO. 76311				

SURV. 1 PLOTTED
 NOTE BOOK NO. 1
 DATE 11/11/03
 AREAS CHECKED:

SURV. 1 PLOTTED
 NOTE BOOK NO. 1
 DATE 11/11/03
 AREAS CHECKED:

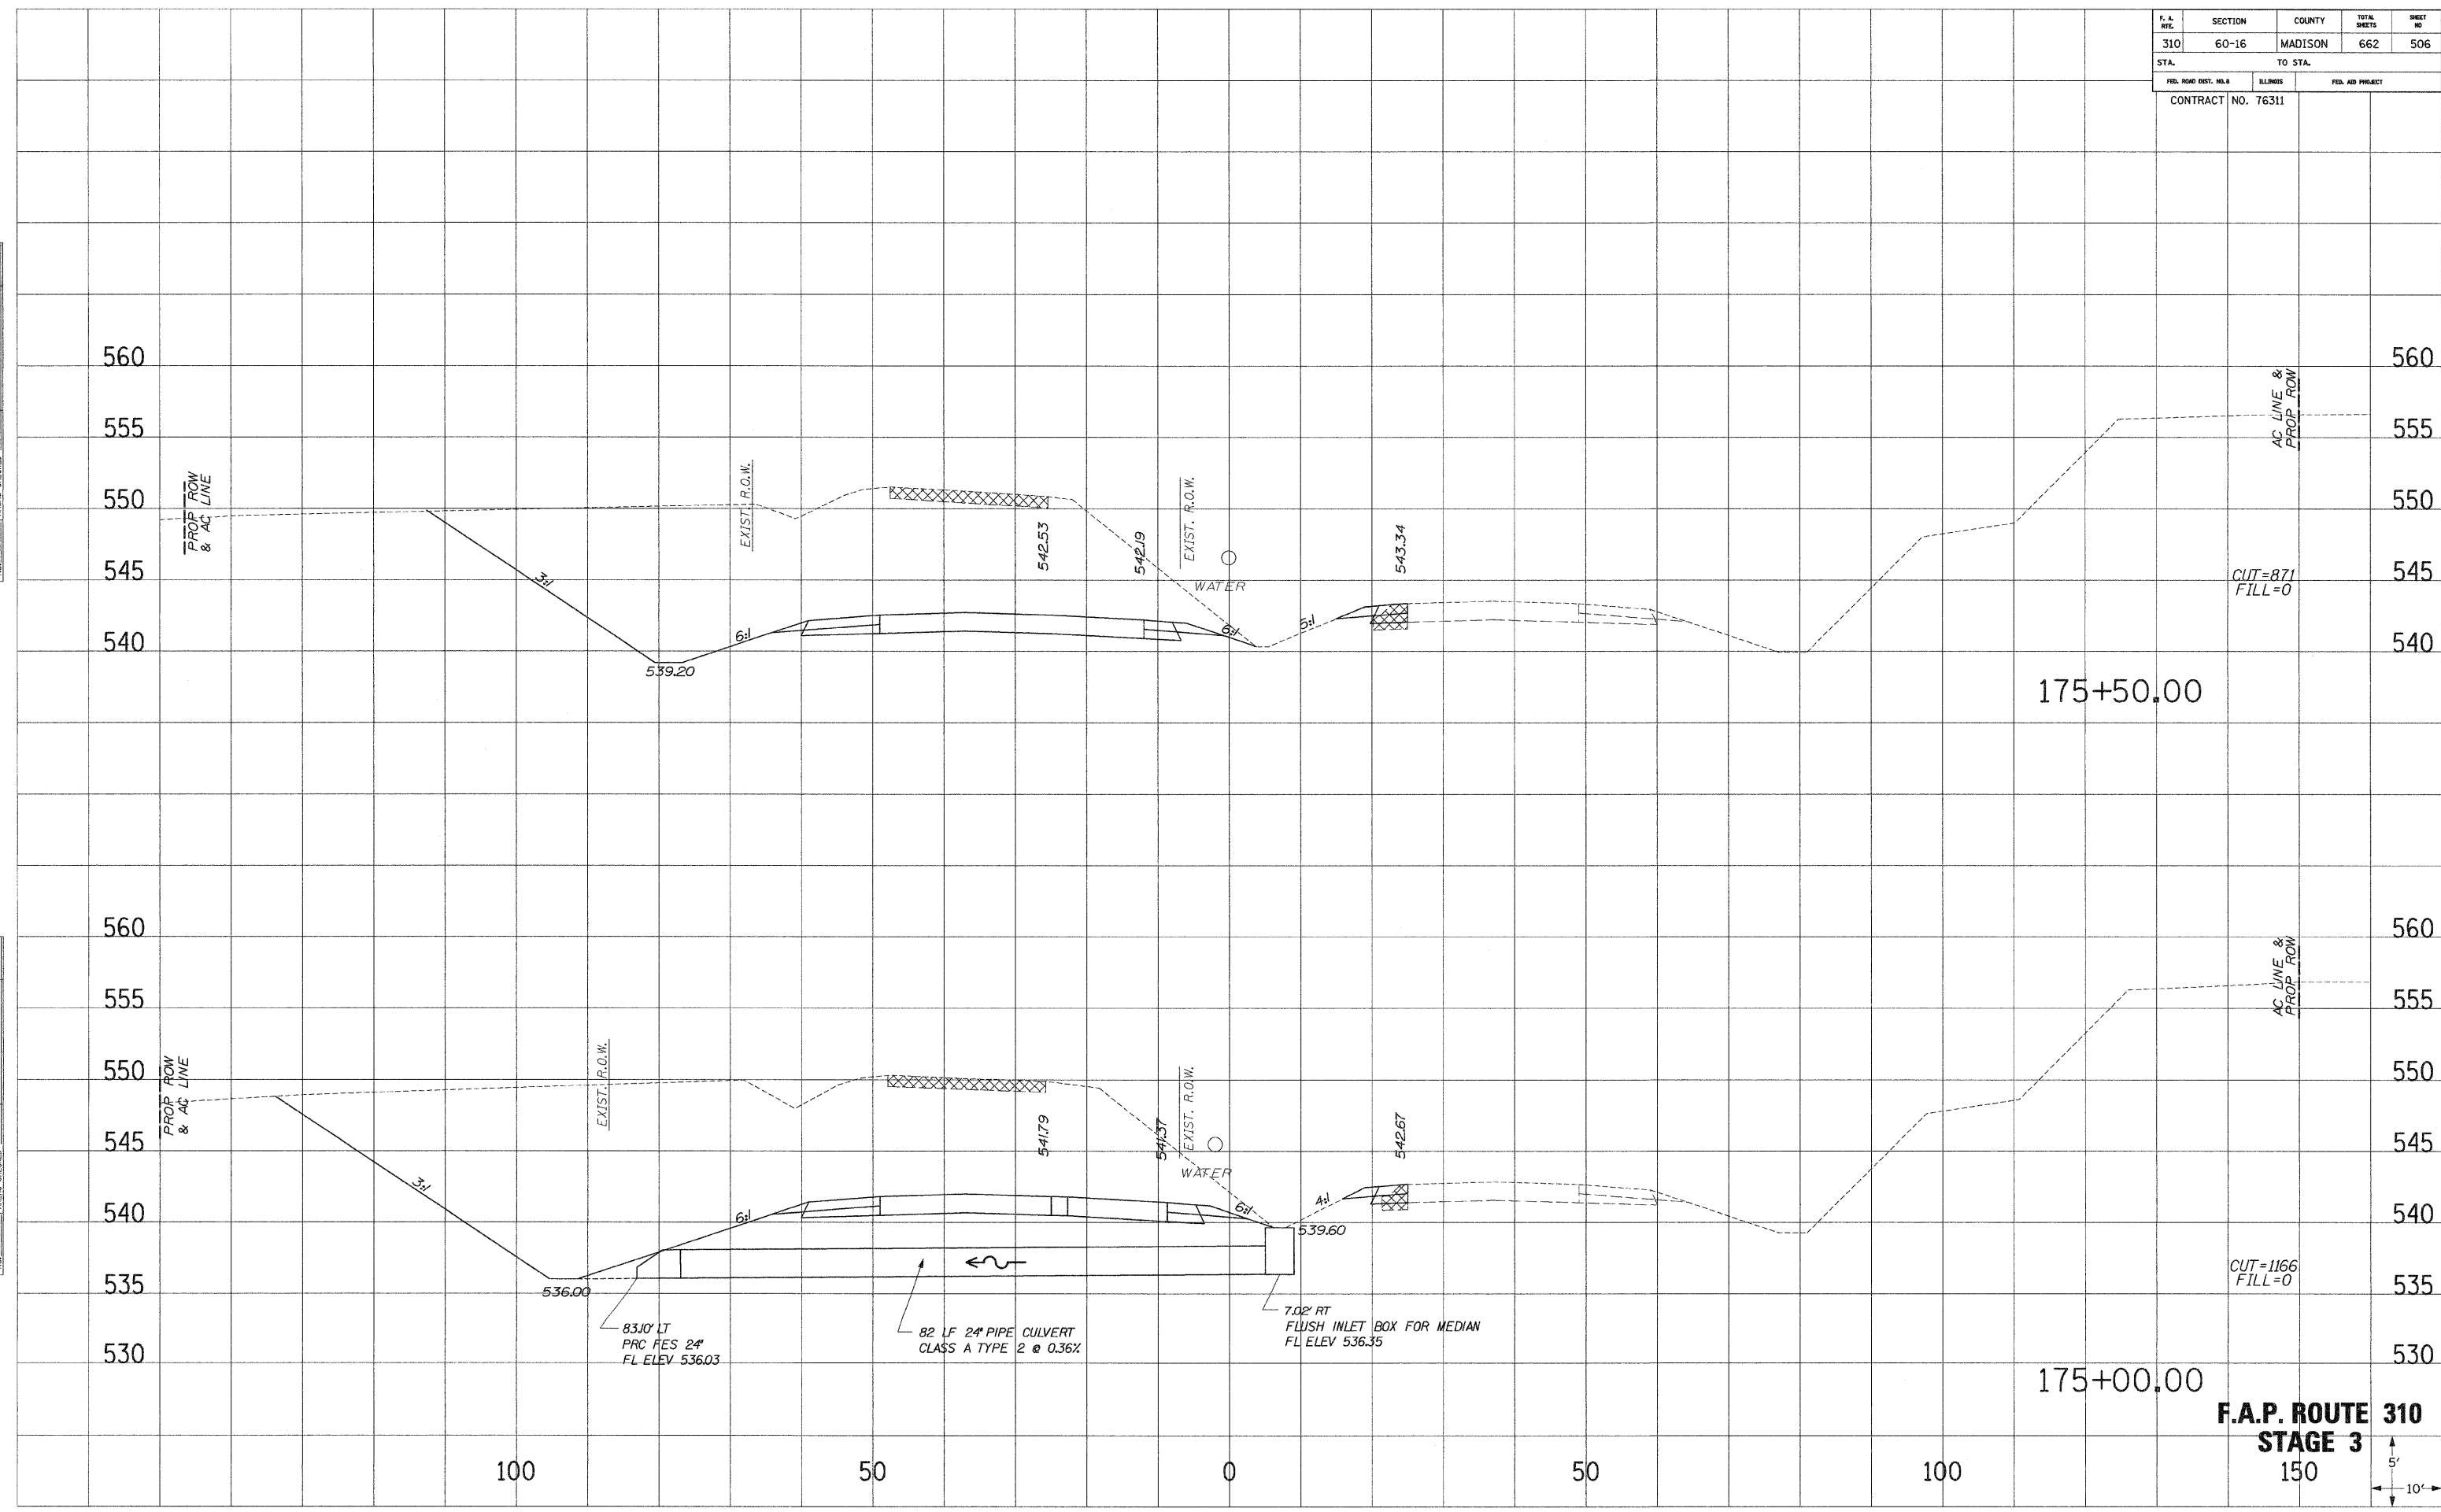



F.A.P. ROUTE 310
STAGE 3
 150

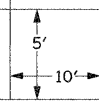

F. A. RT.	SECTION	COUNTY	TOTAL SHEETS	SHEET NO.
310	60-16	MADISON	662	507
STA.		TO STA.		
FED. ROAD DIST. NO. 3		ILLINOIS	FED. AID PROJECT	
CONTRACT NO. 76311				

SURVEY PLOTTED
 NOTE BOOK NO. _____
 DATE _____
 AREAS CHECKED _____


SURVEY PLOTTED
 NOTE BOOK NO. _____
 DATE _____
 AREAS CHECKED _____

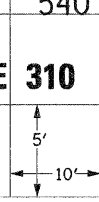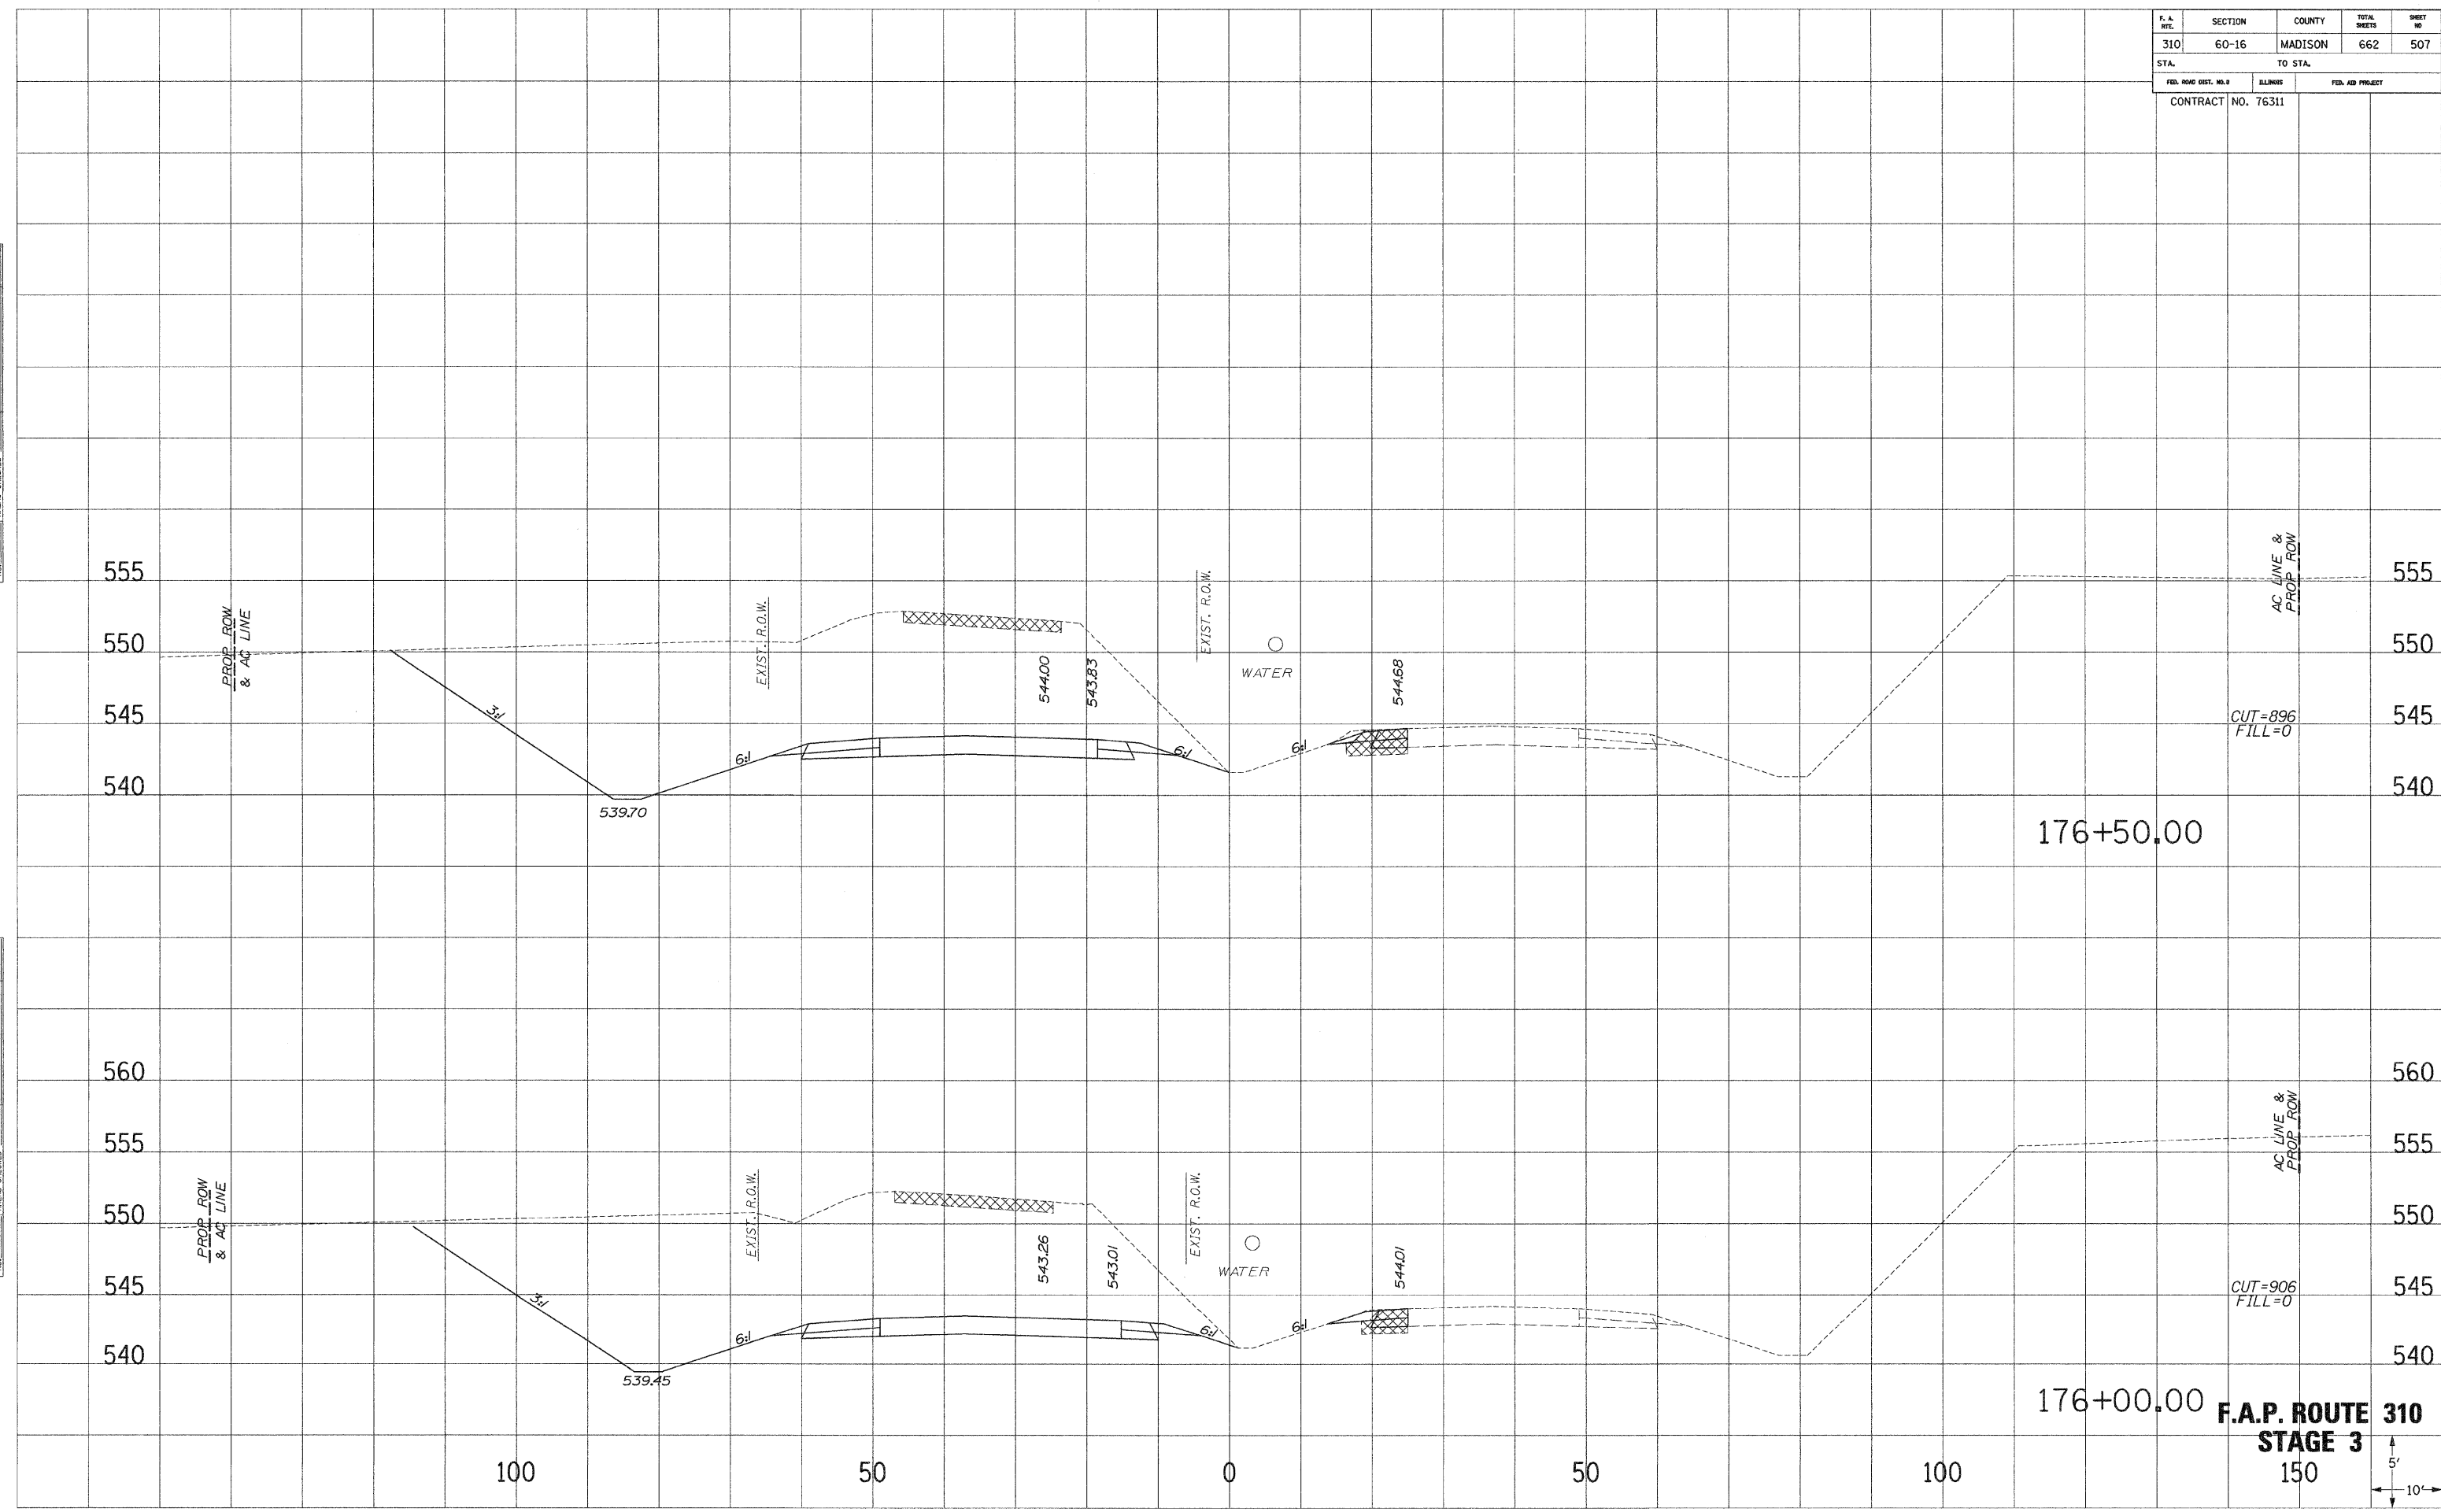

F. A. R.T.C.	SECTION	COUNTY	TOTAL SHEETS	SHEET NO.
310	60-16	MADISON	662	508
STA.		TO STA.		
FED. ROAD DIST. NO. 6		ILLINOIS	FED. AID PROJECT	
CONTRACT NO. 76311				

NO. 1
PLOTTED
NOTE BOOK
AREAS CHECKED

NO. 2
PLOTTED
NOTE BOOK
AREAS CHECKED

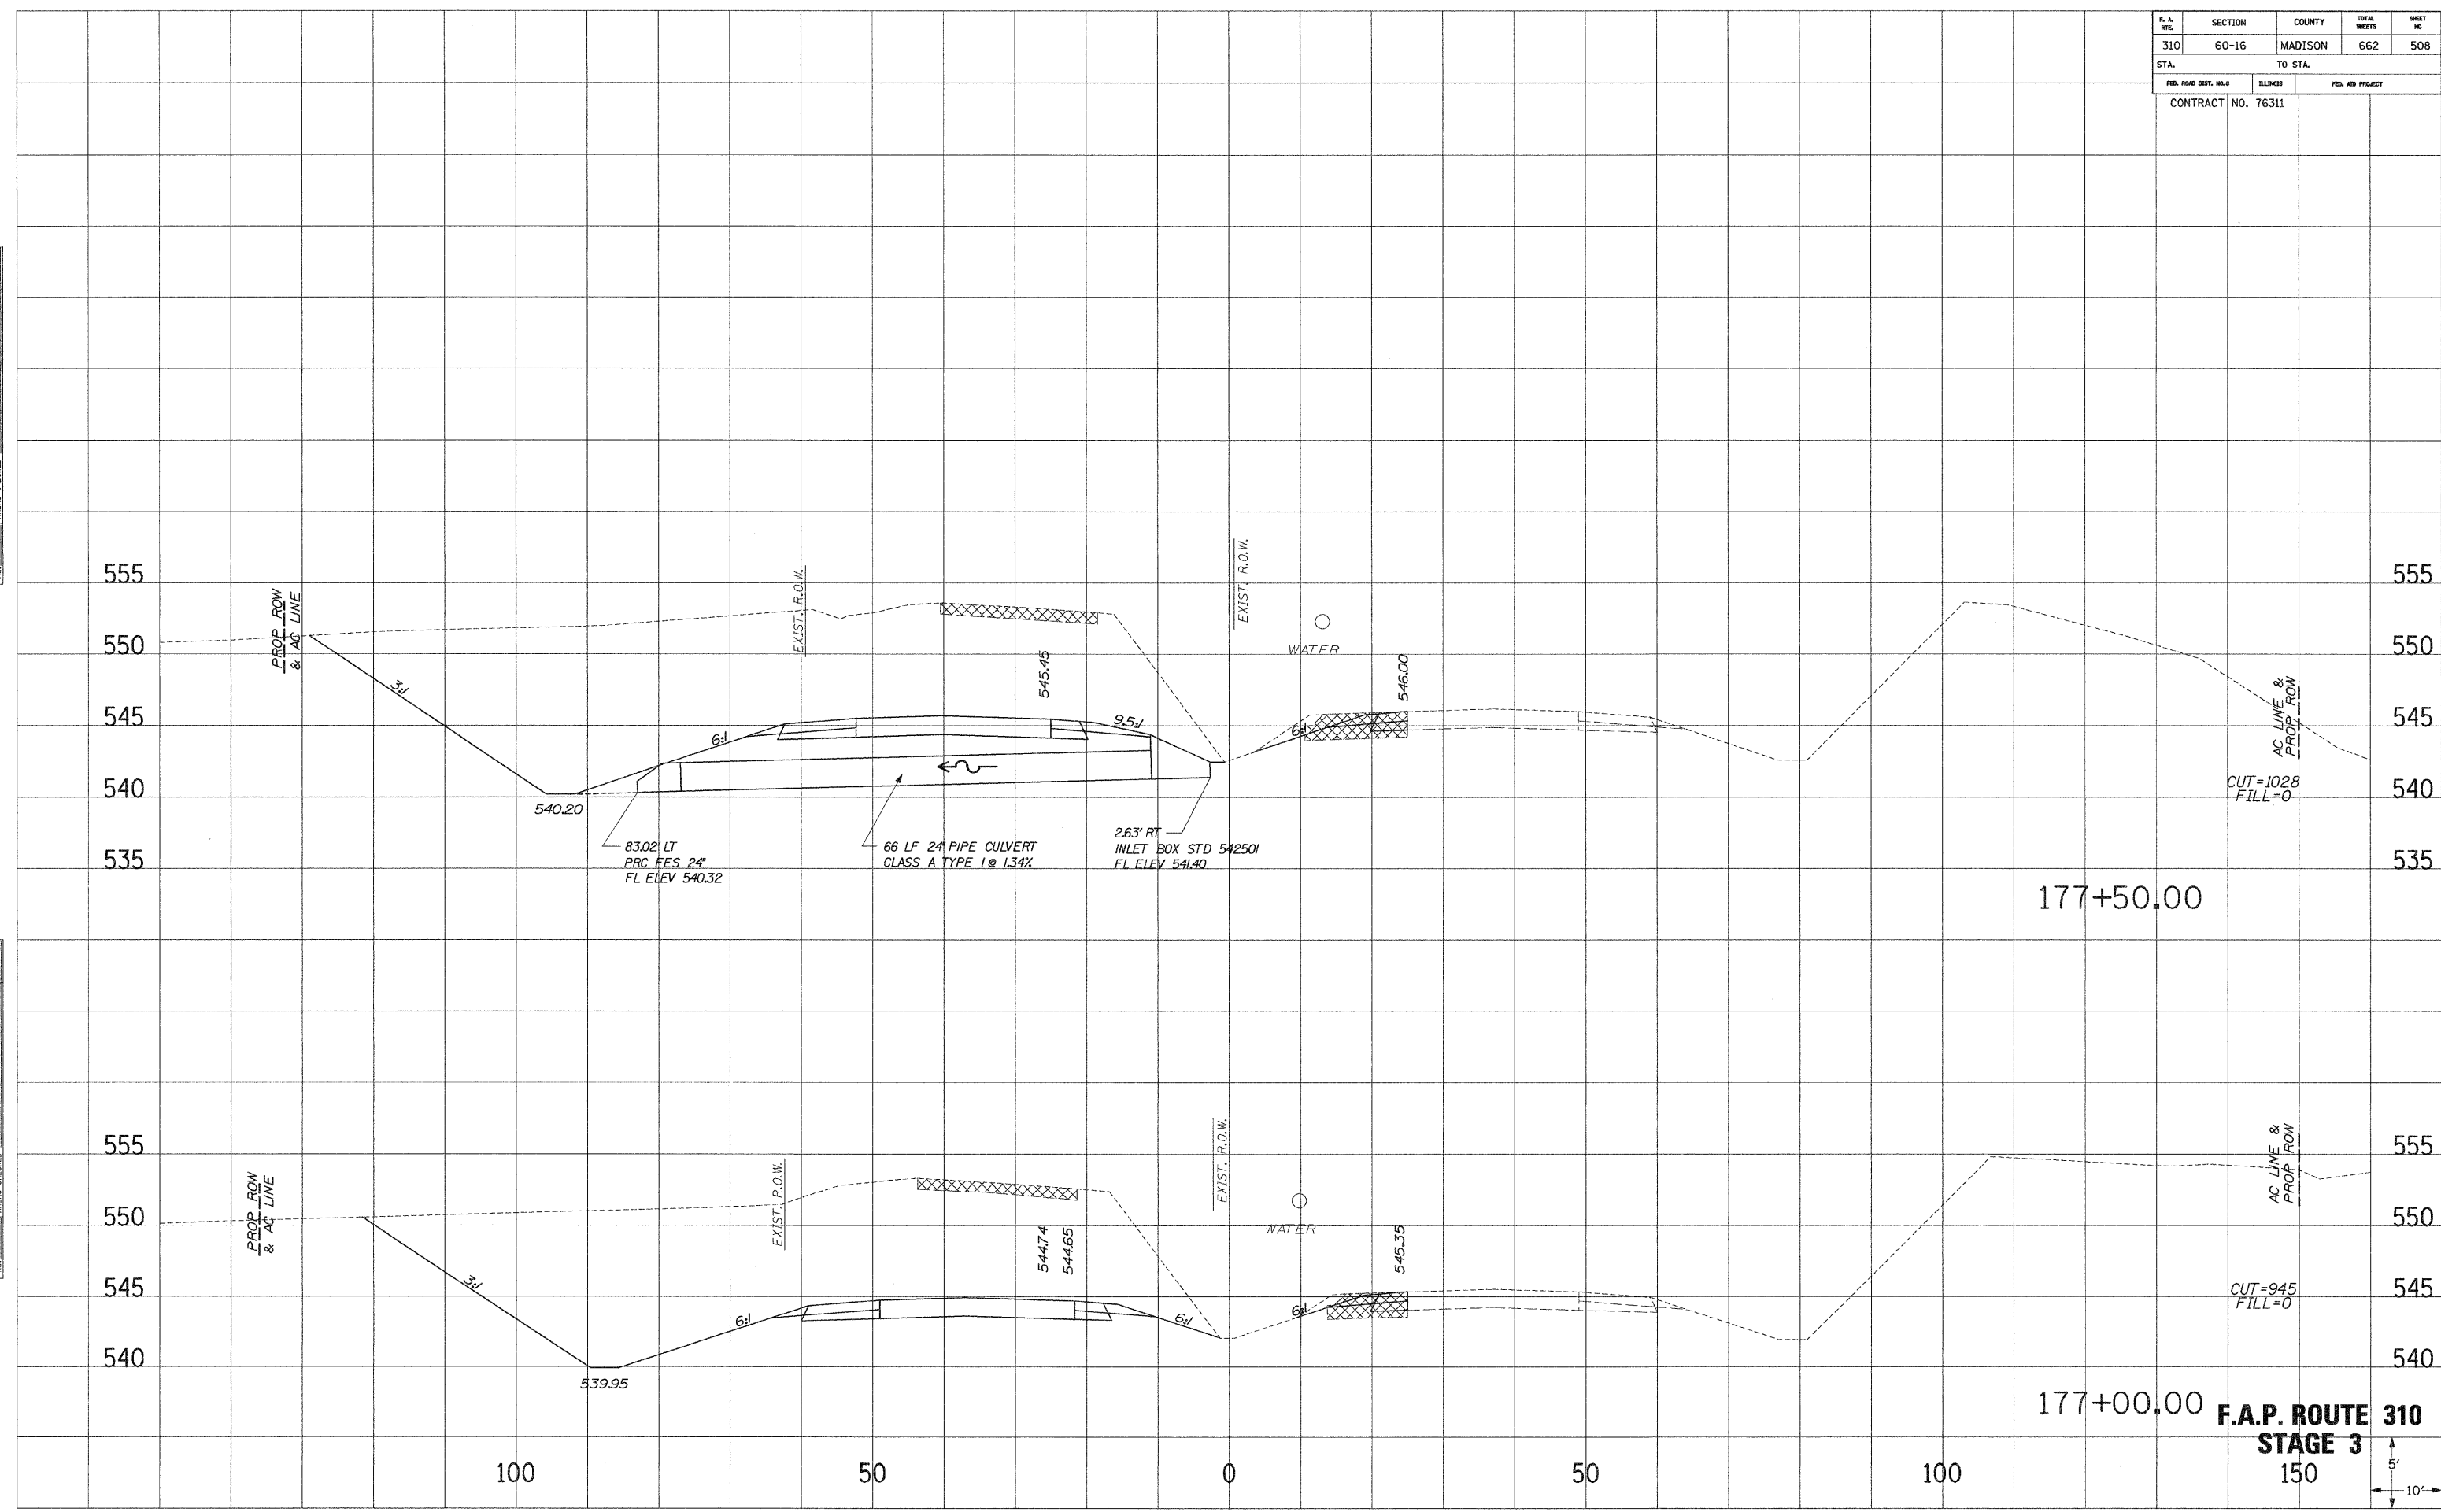


F.A.P. ROUTE 310
STAGE 3
150



F. A. RTE.	SECTION	COUNTY	TOTAL SHEETS	SHEET NO.
310	60-16	MADISON	662	509
STA.		TO STA.		
FED. ROAD DIST. NO. 3		ILLINOIS	FED. AID PROJECT	
CONTRACT NO. 76311				

SURVEY PLOTTED
 NOTE BOOK NO. _____
 AREAS CHECKED _____

SURVEY PLOTTED
 NOTE BOOK NO. _____
 AREAS CHECKED _____

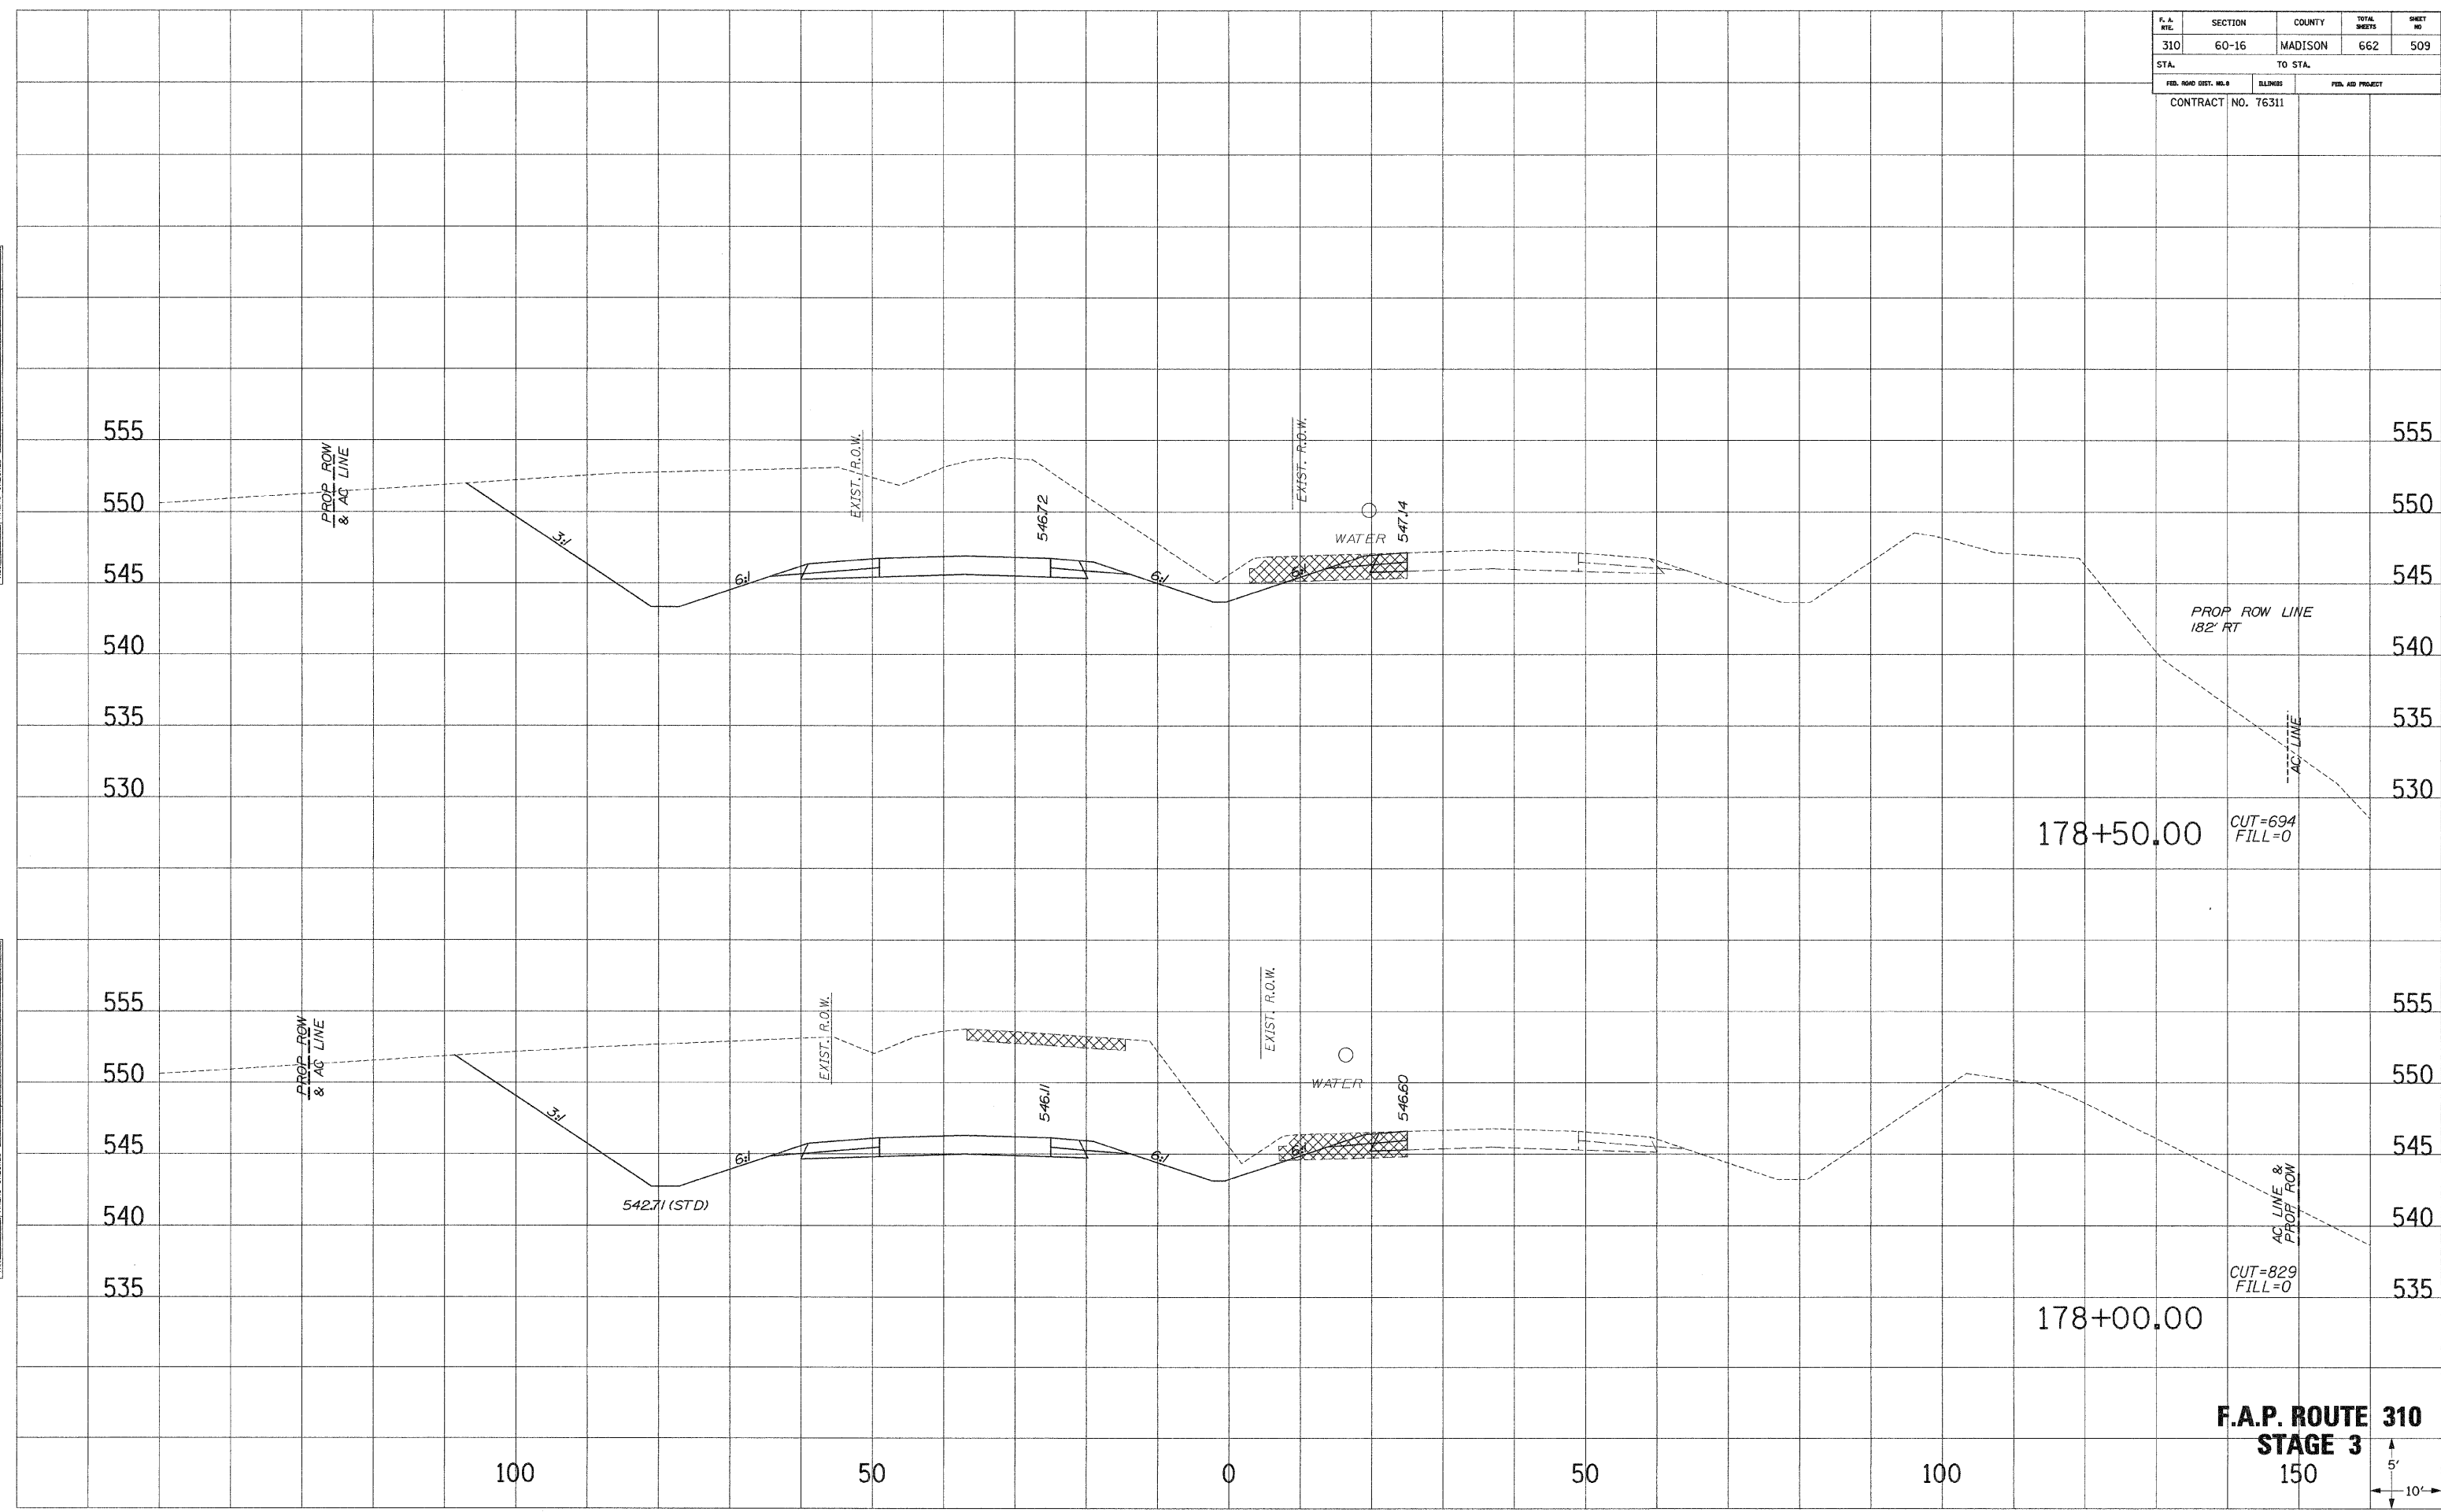


F.A.P. ROUTE 310
STAGE 3
 150
 5'
 10'

F. A. RTE.	SECTION	COUNTY	TOTAL SHEETS	SHEET NO.
310	60-16	MADISON	662	510
STA.		TO STA.		
FED. ROAD DIST. NO. 6		ELONGED	FED. AID PROJECT	
CONTRACT NO. 76311				

SURVEY PLOTTED
 NOTE BOOK NO. _____
 AREAS CHECKED _____


SURVEY PLOTTED
 NOTE BOOK NO. _____
 AREAS CHECKED _____

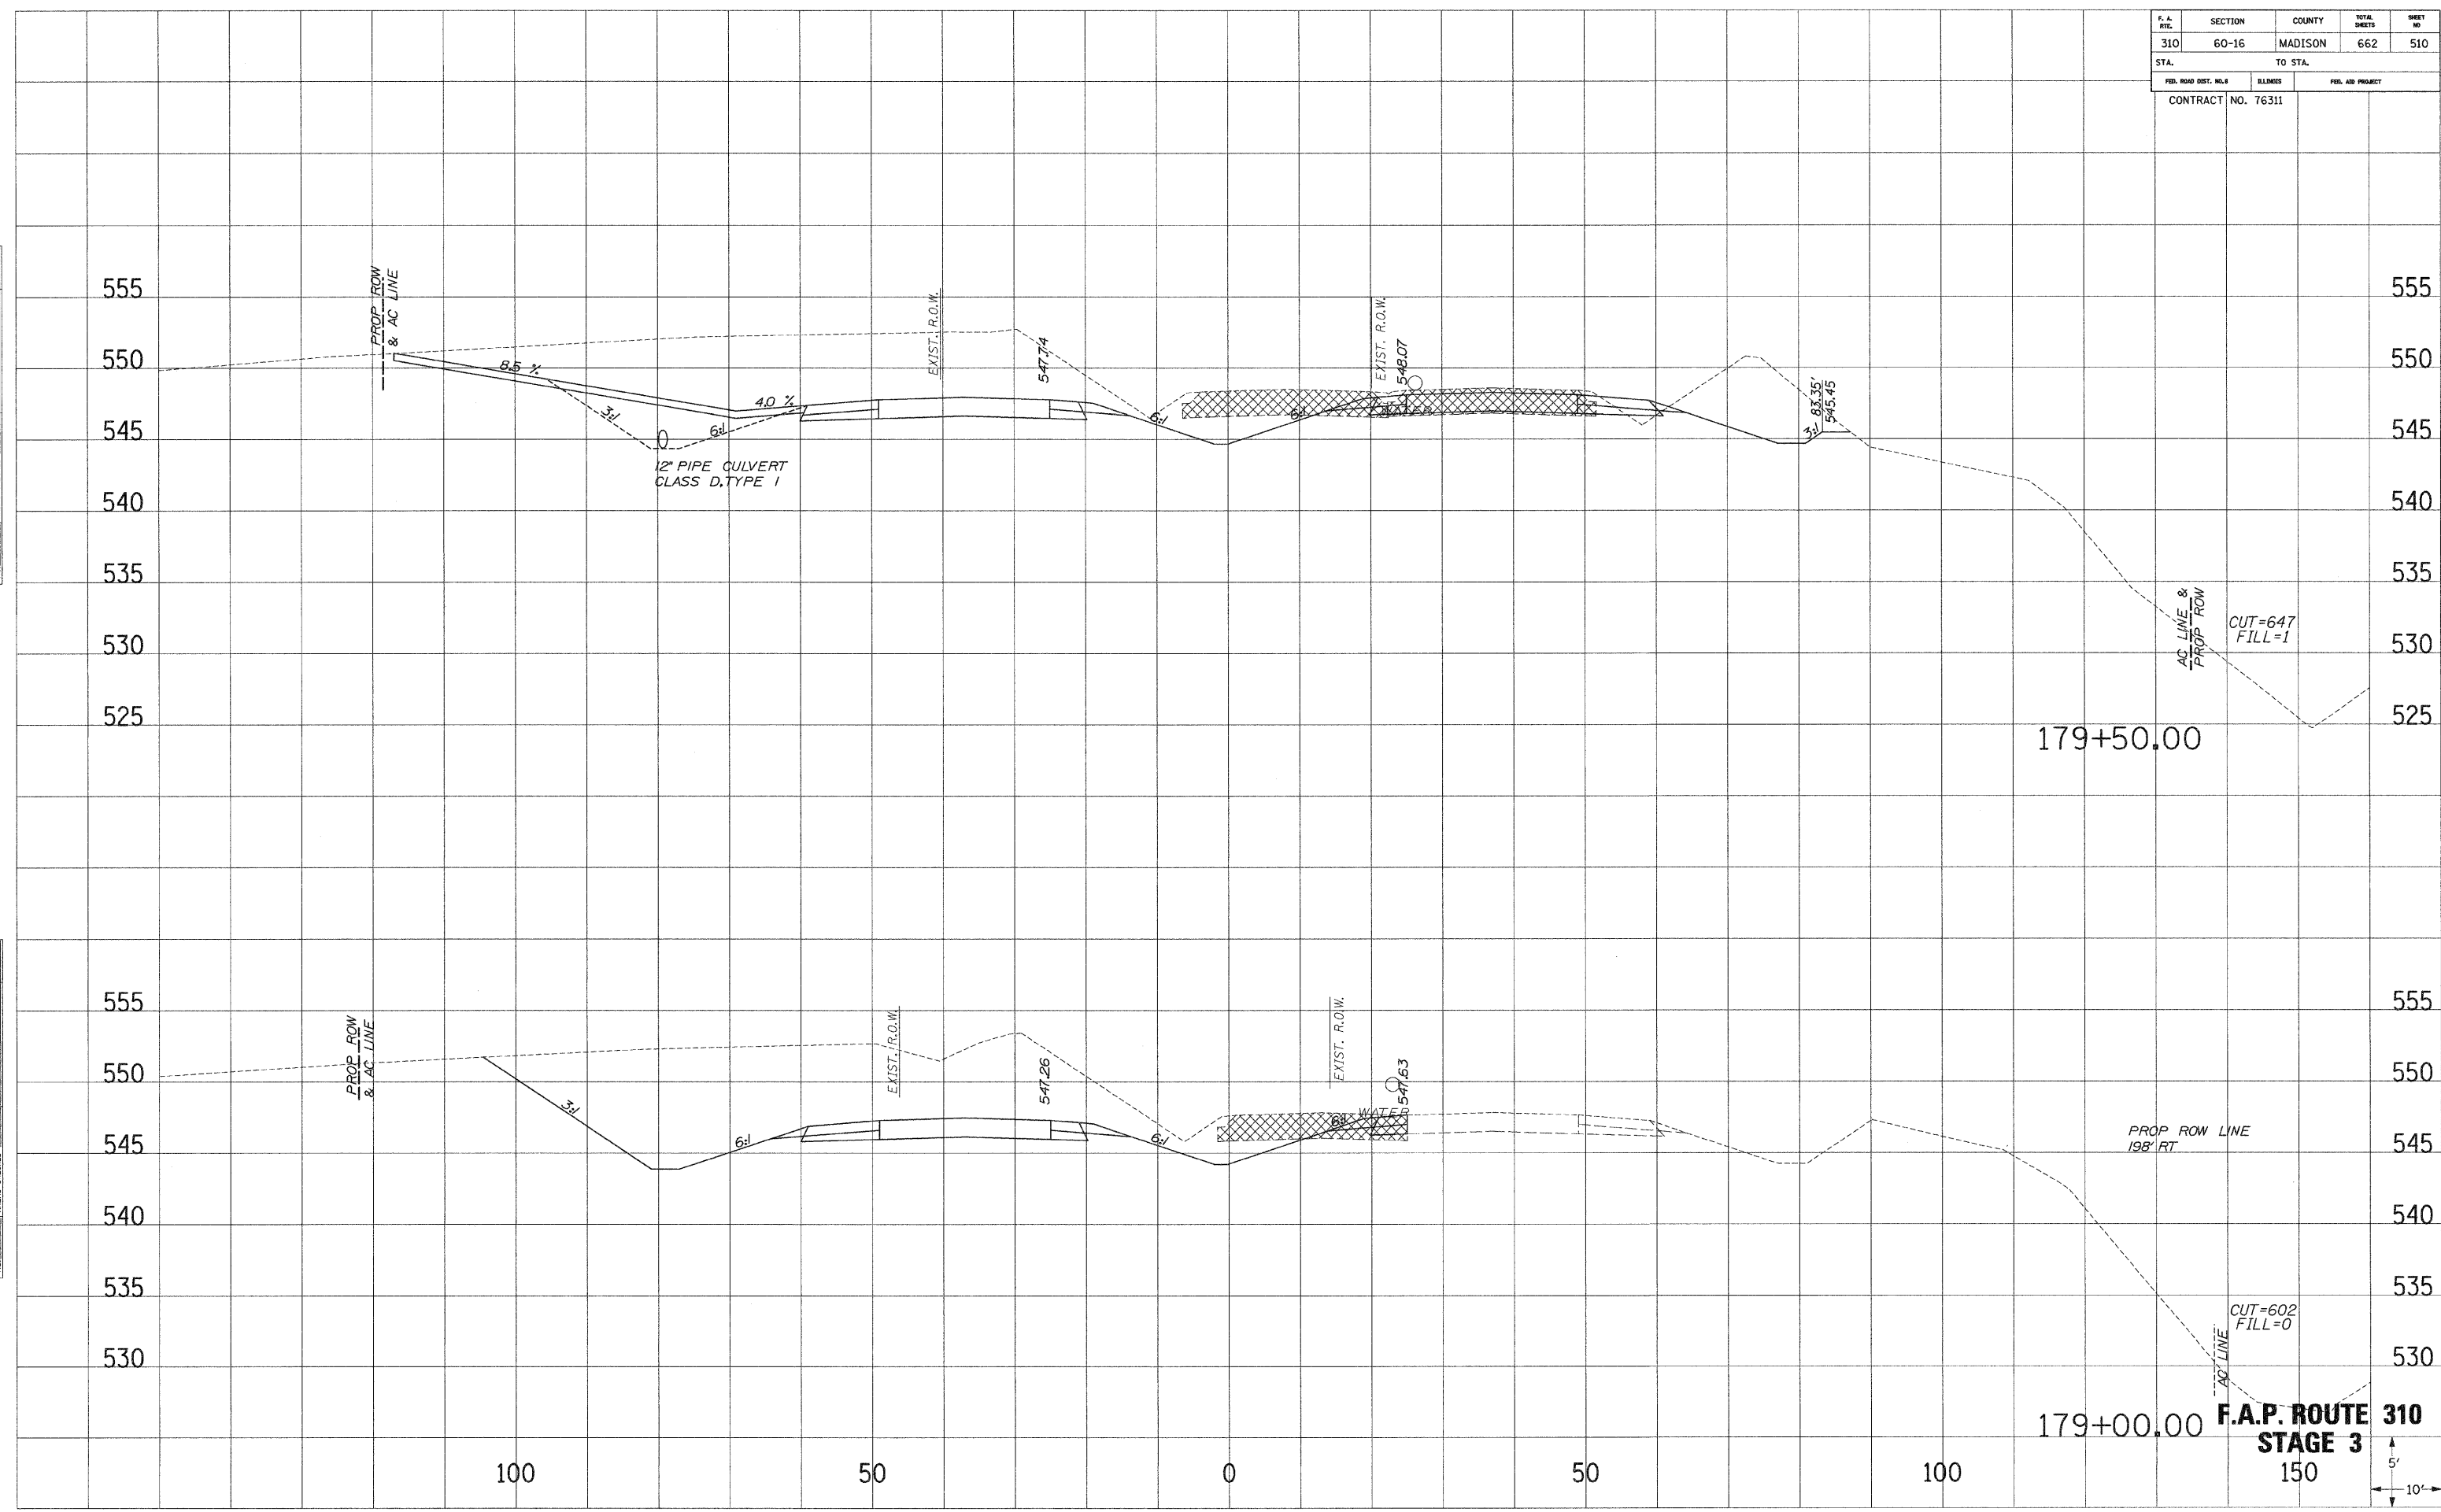

F. A. RTE.	SECTION	COUNTY	TOTAL SHEETS	SHEET NO.
310	60-16	MADISON	662	511
STA.		TO STA.		
FED. ROAD DIST. NO. 6		ILLINOIS	FED. AID PROJECT	
CONTRACT NO. 76311				

SURVEY: PLOTTED
 DATE: 11/14/03
 NOTE BOOK NO.:
 AREAS CHECKED:

SURVEY: PLOTTED
 DATE: 11/14/03
 NOTE BOOK NO.:
 AREAS CHECKED:

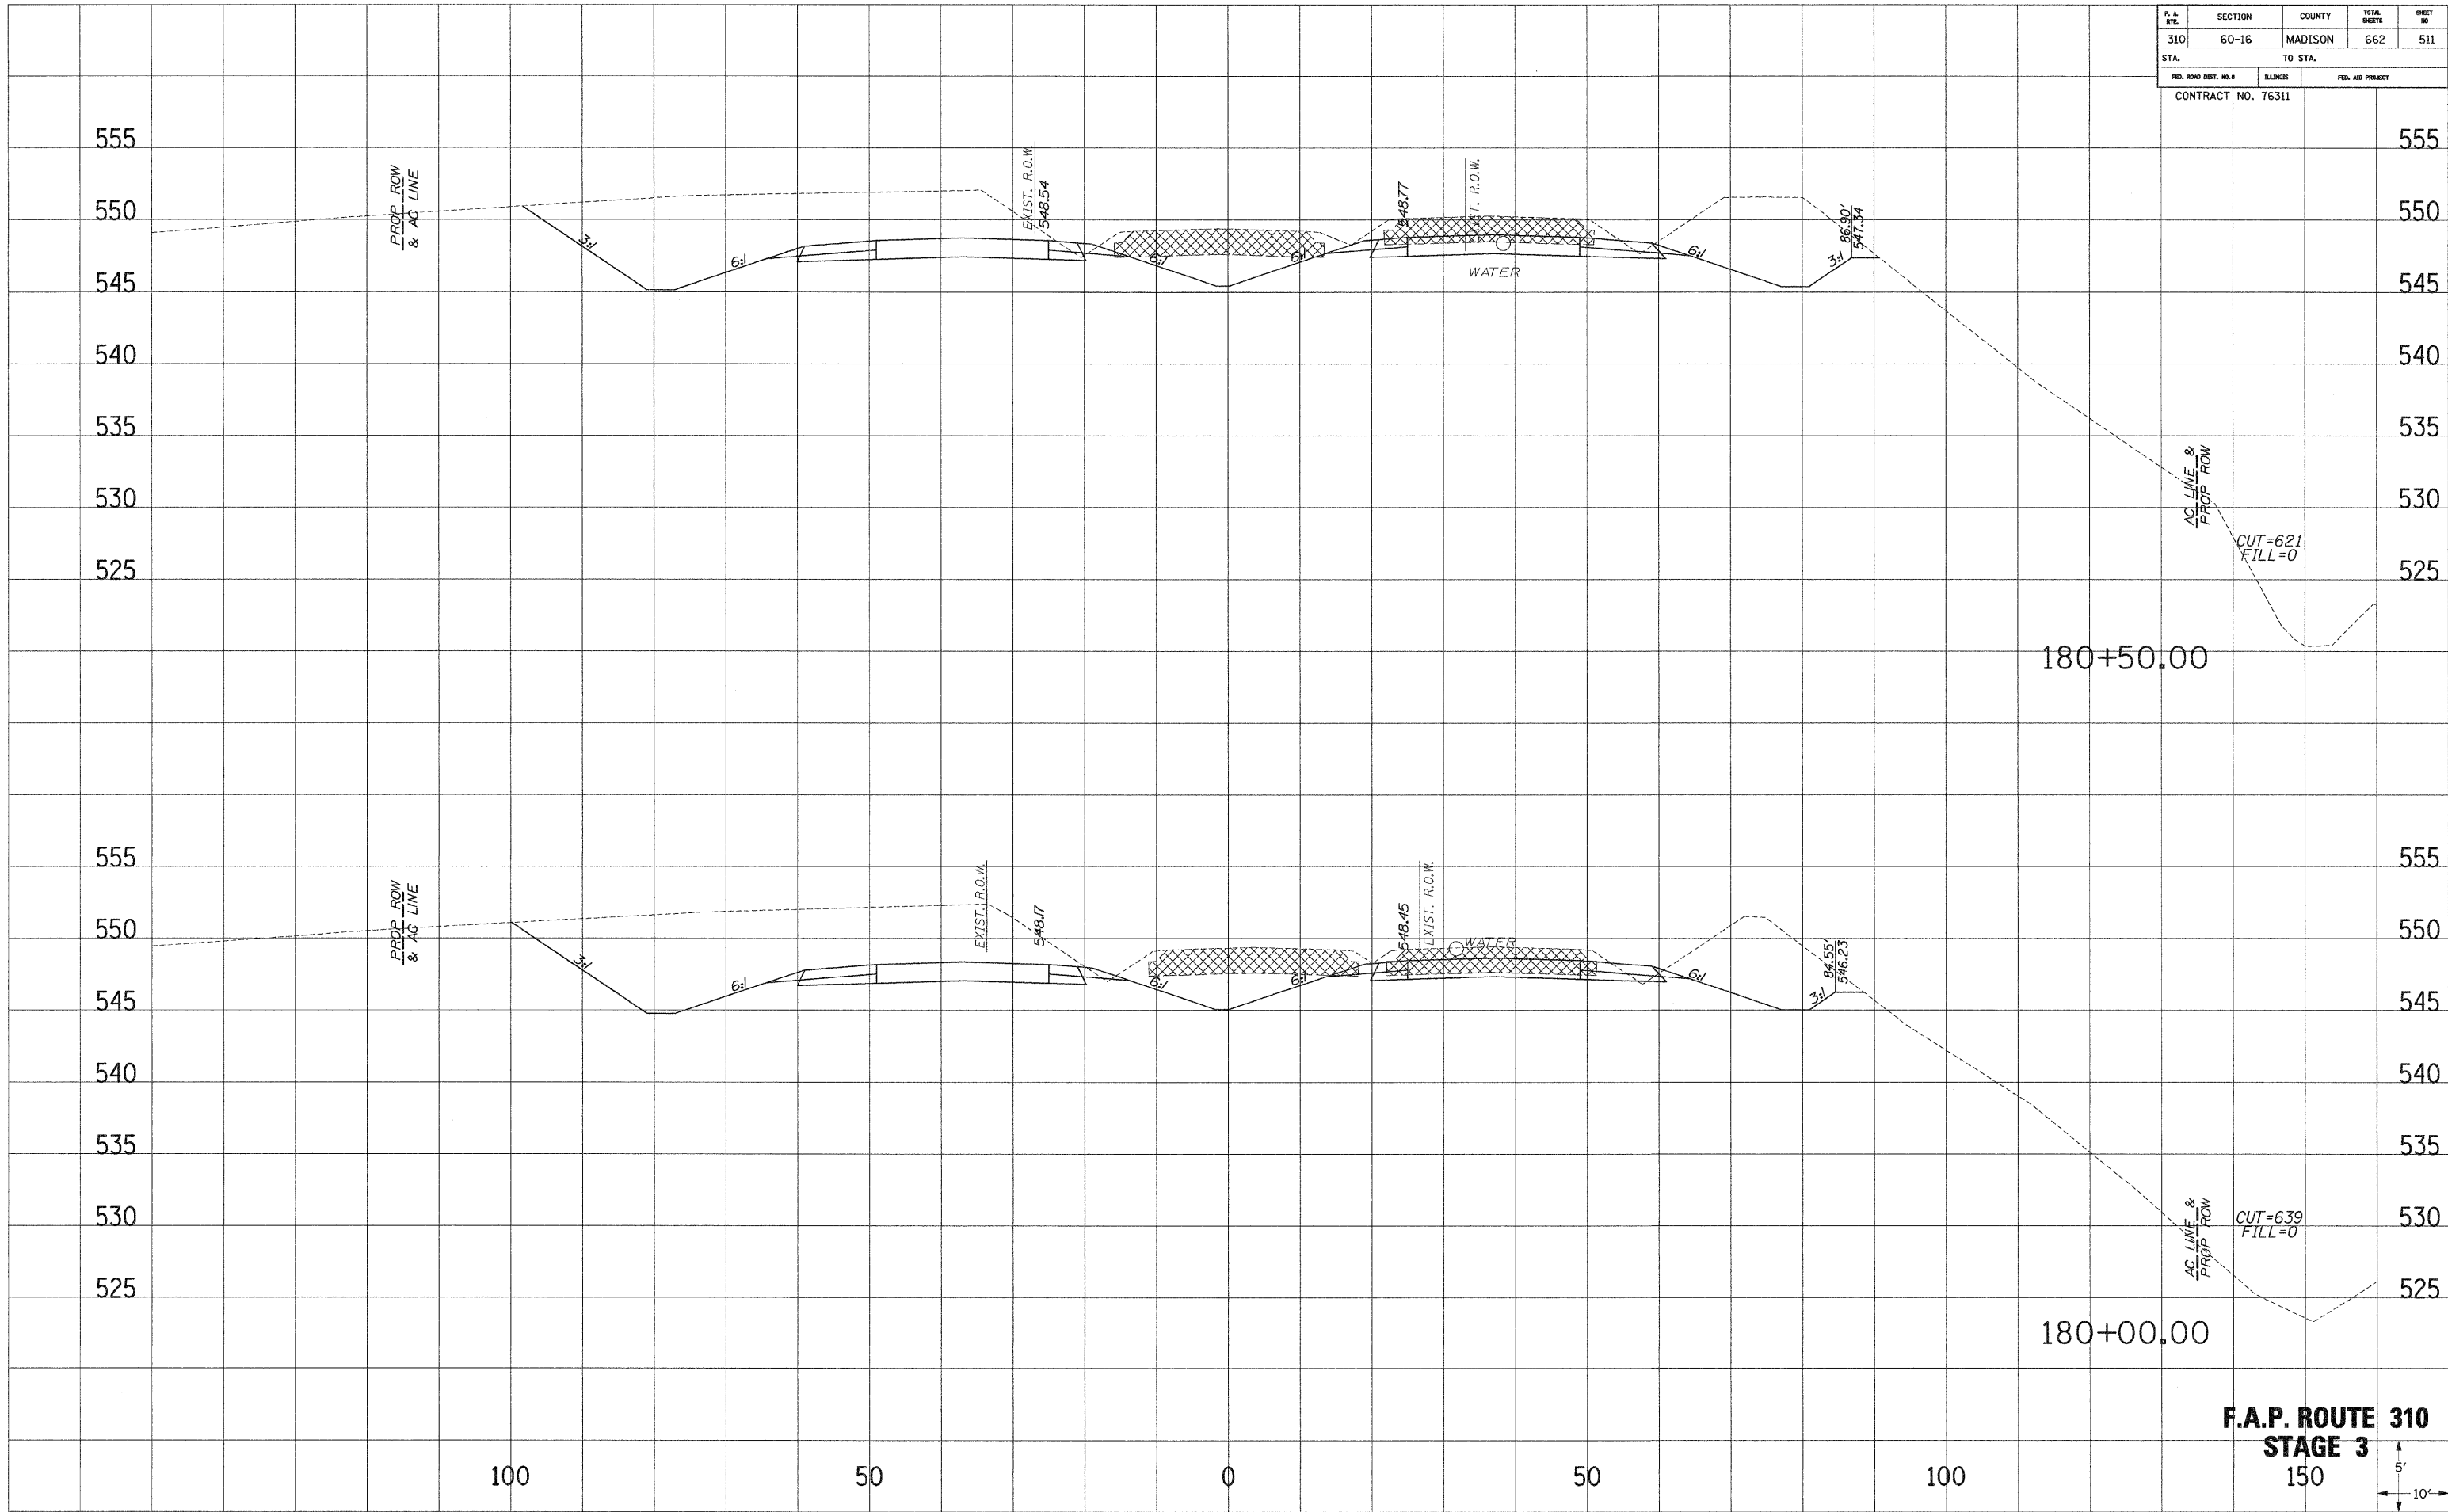


F.A.P. ROUTE 310
STAGE 3
 150

F. A. RTE.	SECTION	COUNTY	TOTAL SHEETS	SHEET NO.
310	60-16	MADISON	662	512
STA.		TO STA.		
FED. ROAD DIST. NO. 8		ILLINOIS	FED. AID PROJECT	
CONTRACT NO. 76311				

SURVEY PLOTTED
 NOTE BOOK NO. _____
 AREAS CHECKED _____

SURVEY PLOTTED
 NOTE BOOK NO. _____
 AREAS CHECKED _____

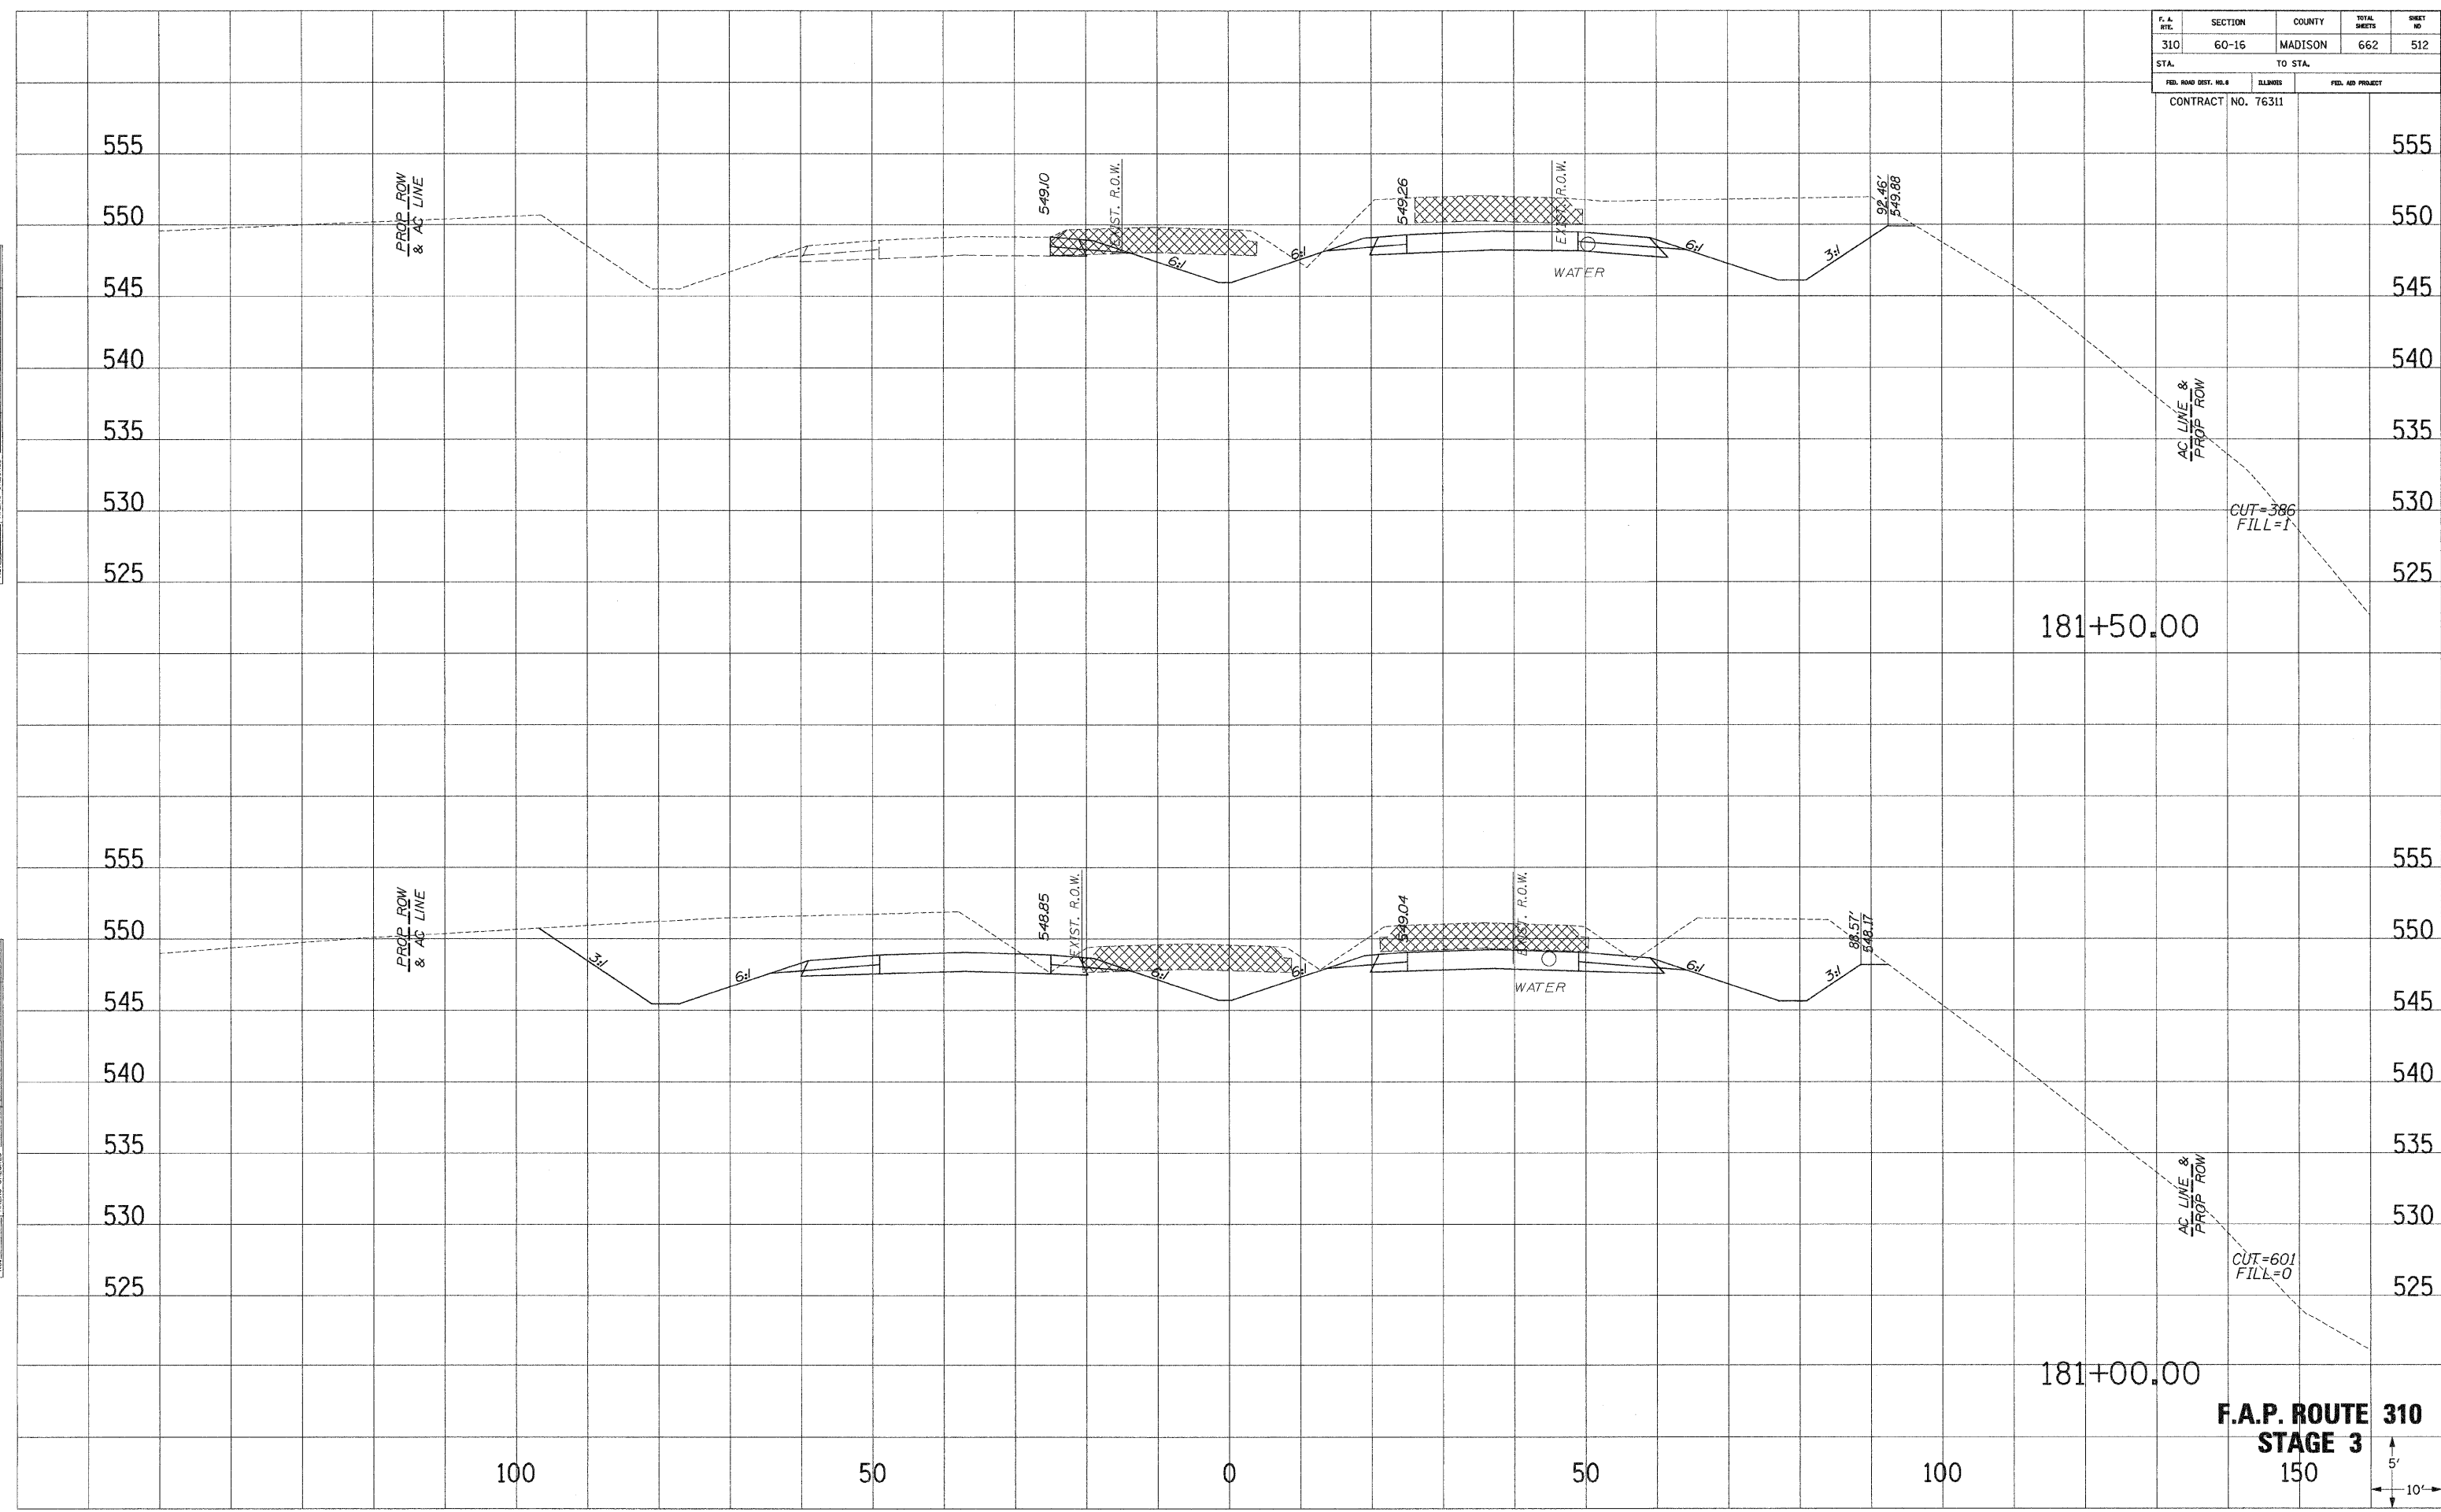


F.A.P. ROUTE 310
STAGE 3
 150

F. A. RTE.	SECTION	COUNTY	TOTAL SHEETS	SHEET NO.
310	60-16	MADISON	662	513
STA.		TO STA.		
FED. ROAD DIST. NO. 4		BLANKS	FED. AID PROJECT	
CONTRACT NO. 76311				


SURVEY PLOTTED
 NOTE BOOK NO. _____
 BEARS DATE _____
 AREAS CHECKED _____

SURVEY PLOTTED
 NOTE BOOK NO. _____
 BEARS DATE _____
 AREAS CHECKED _____

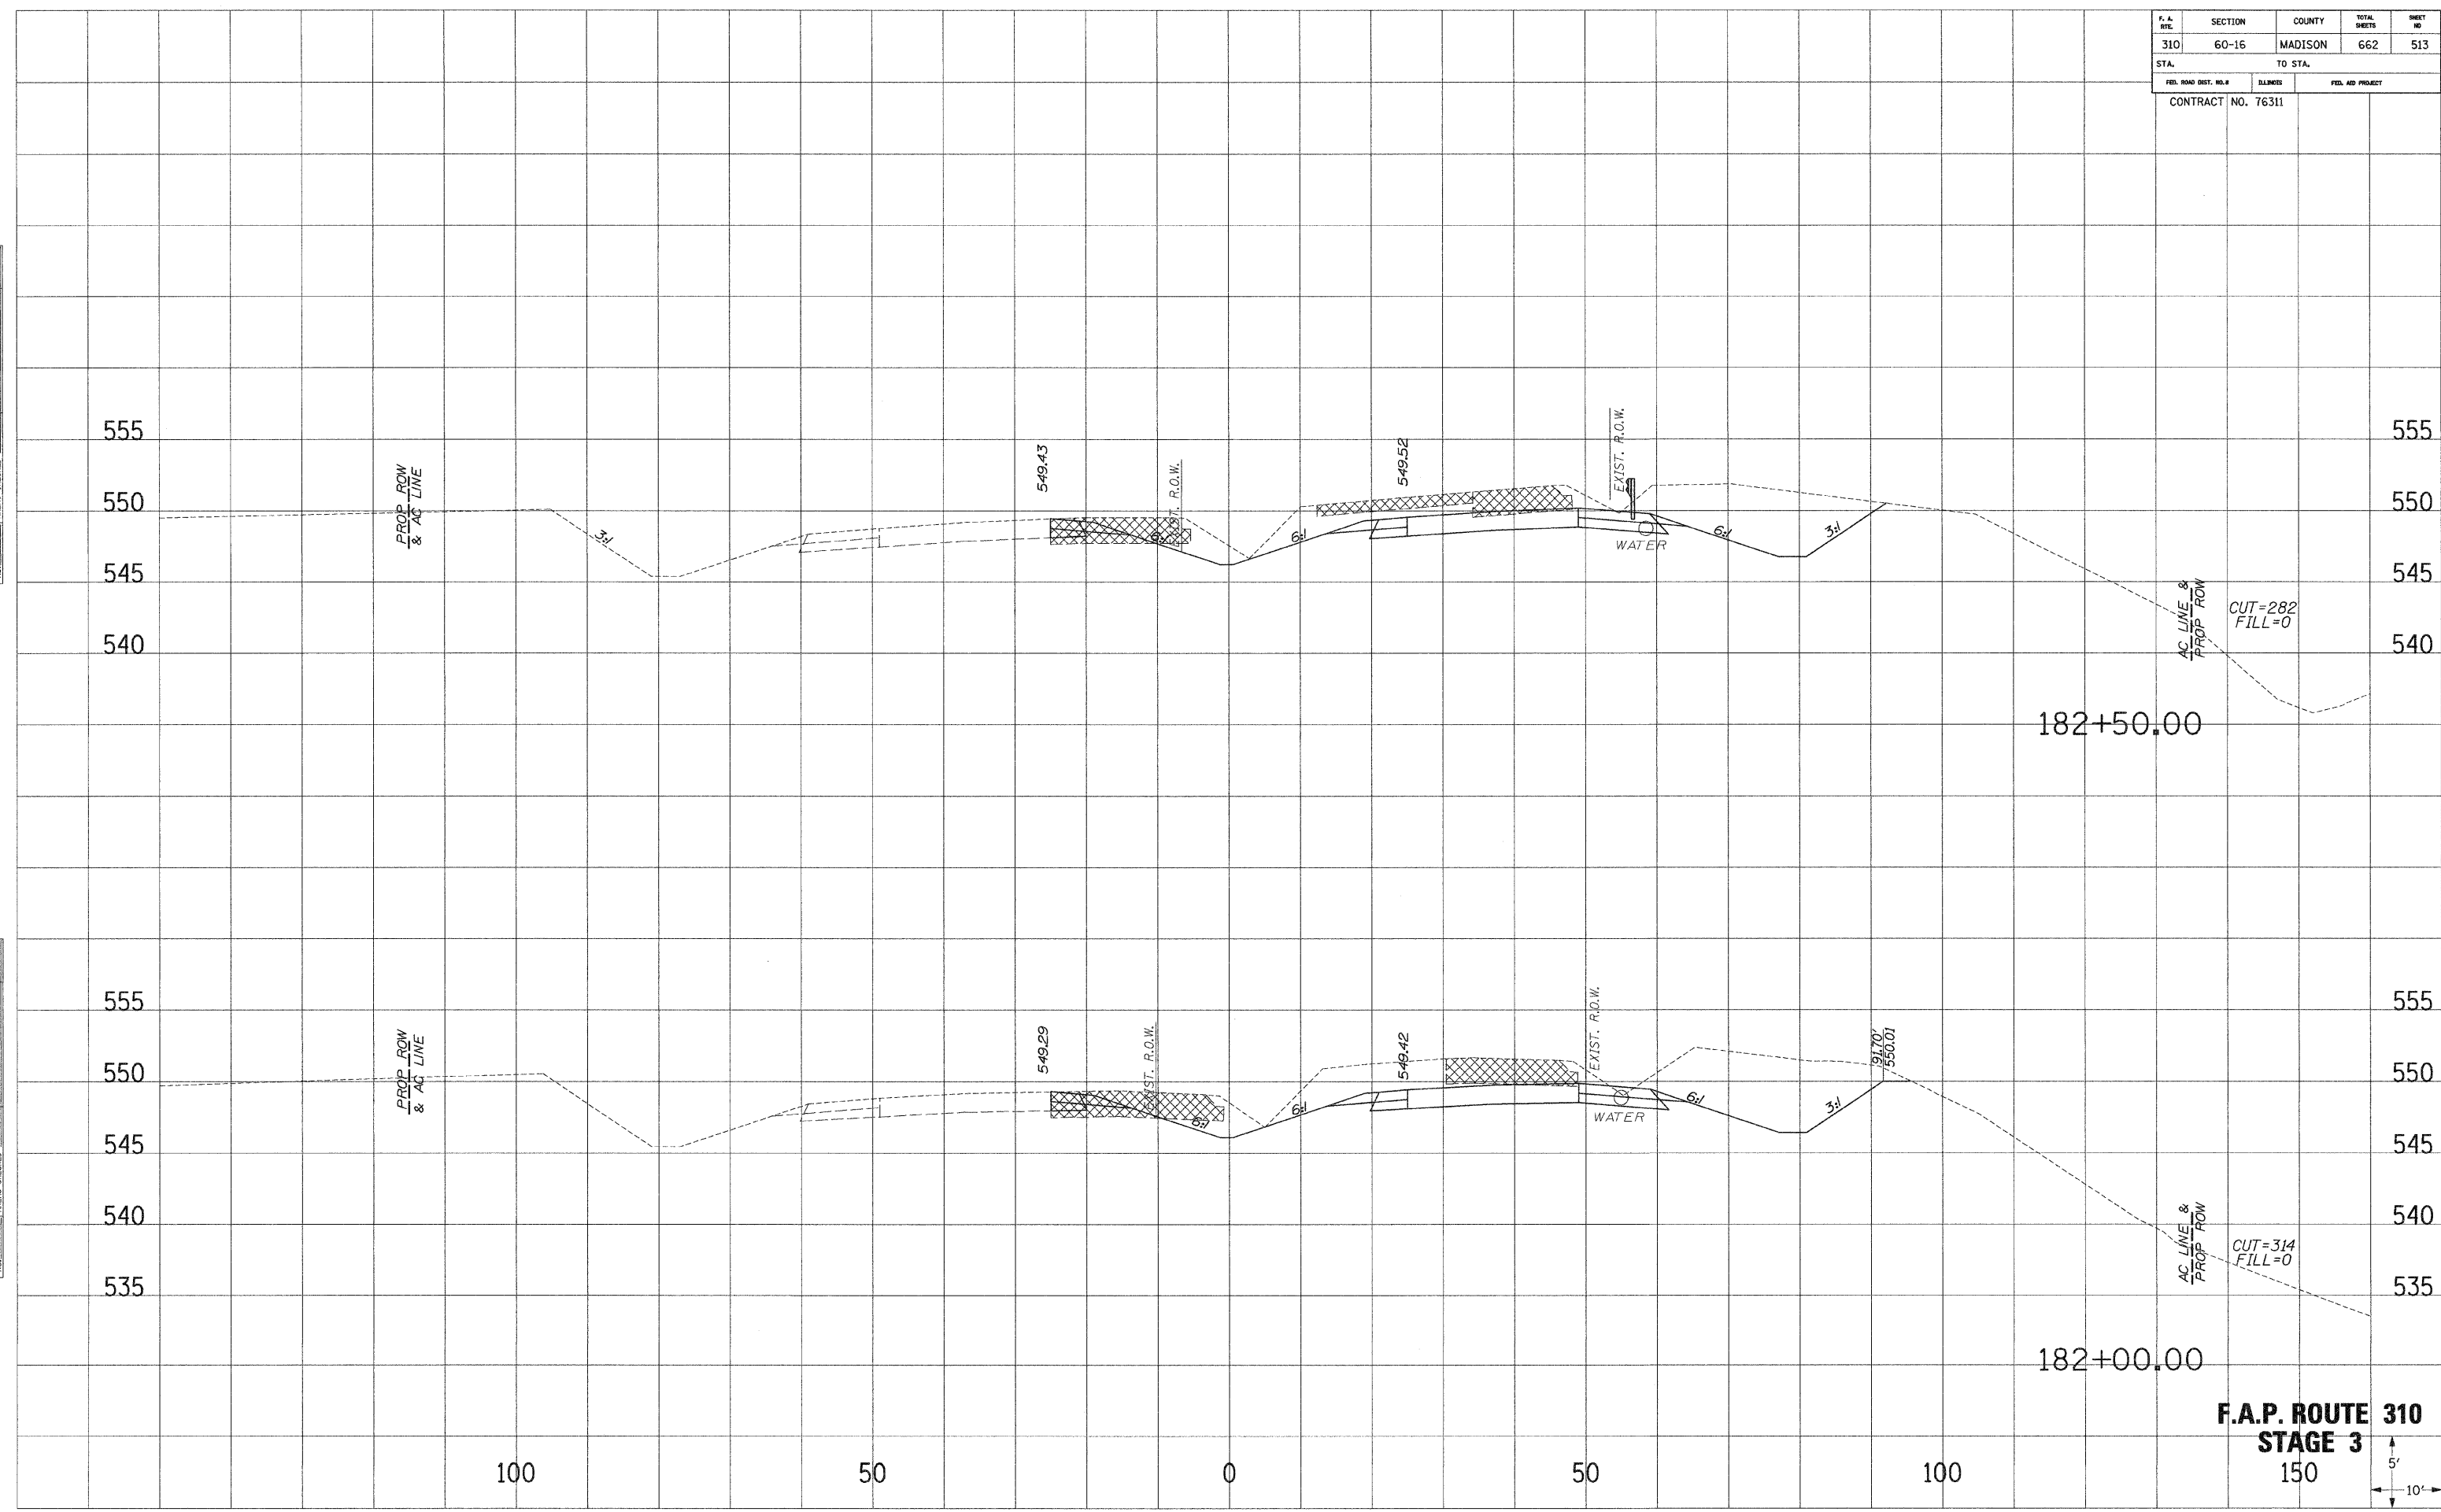


F.A.P. ROUTE 310
STAGE 3
 150
 5'
 10'

F. A. RTE.	SECTION	COUNTY	TOTAL SHEETS	SHEET NO.
310	60-16	MADISON	662	514
STA.		TO STA.		
FED. ROAD DIST. NO. 4		ILLINOIS	FED. AID PROJECT	
CONTRACT NO. 76311				

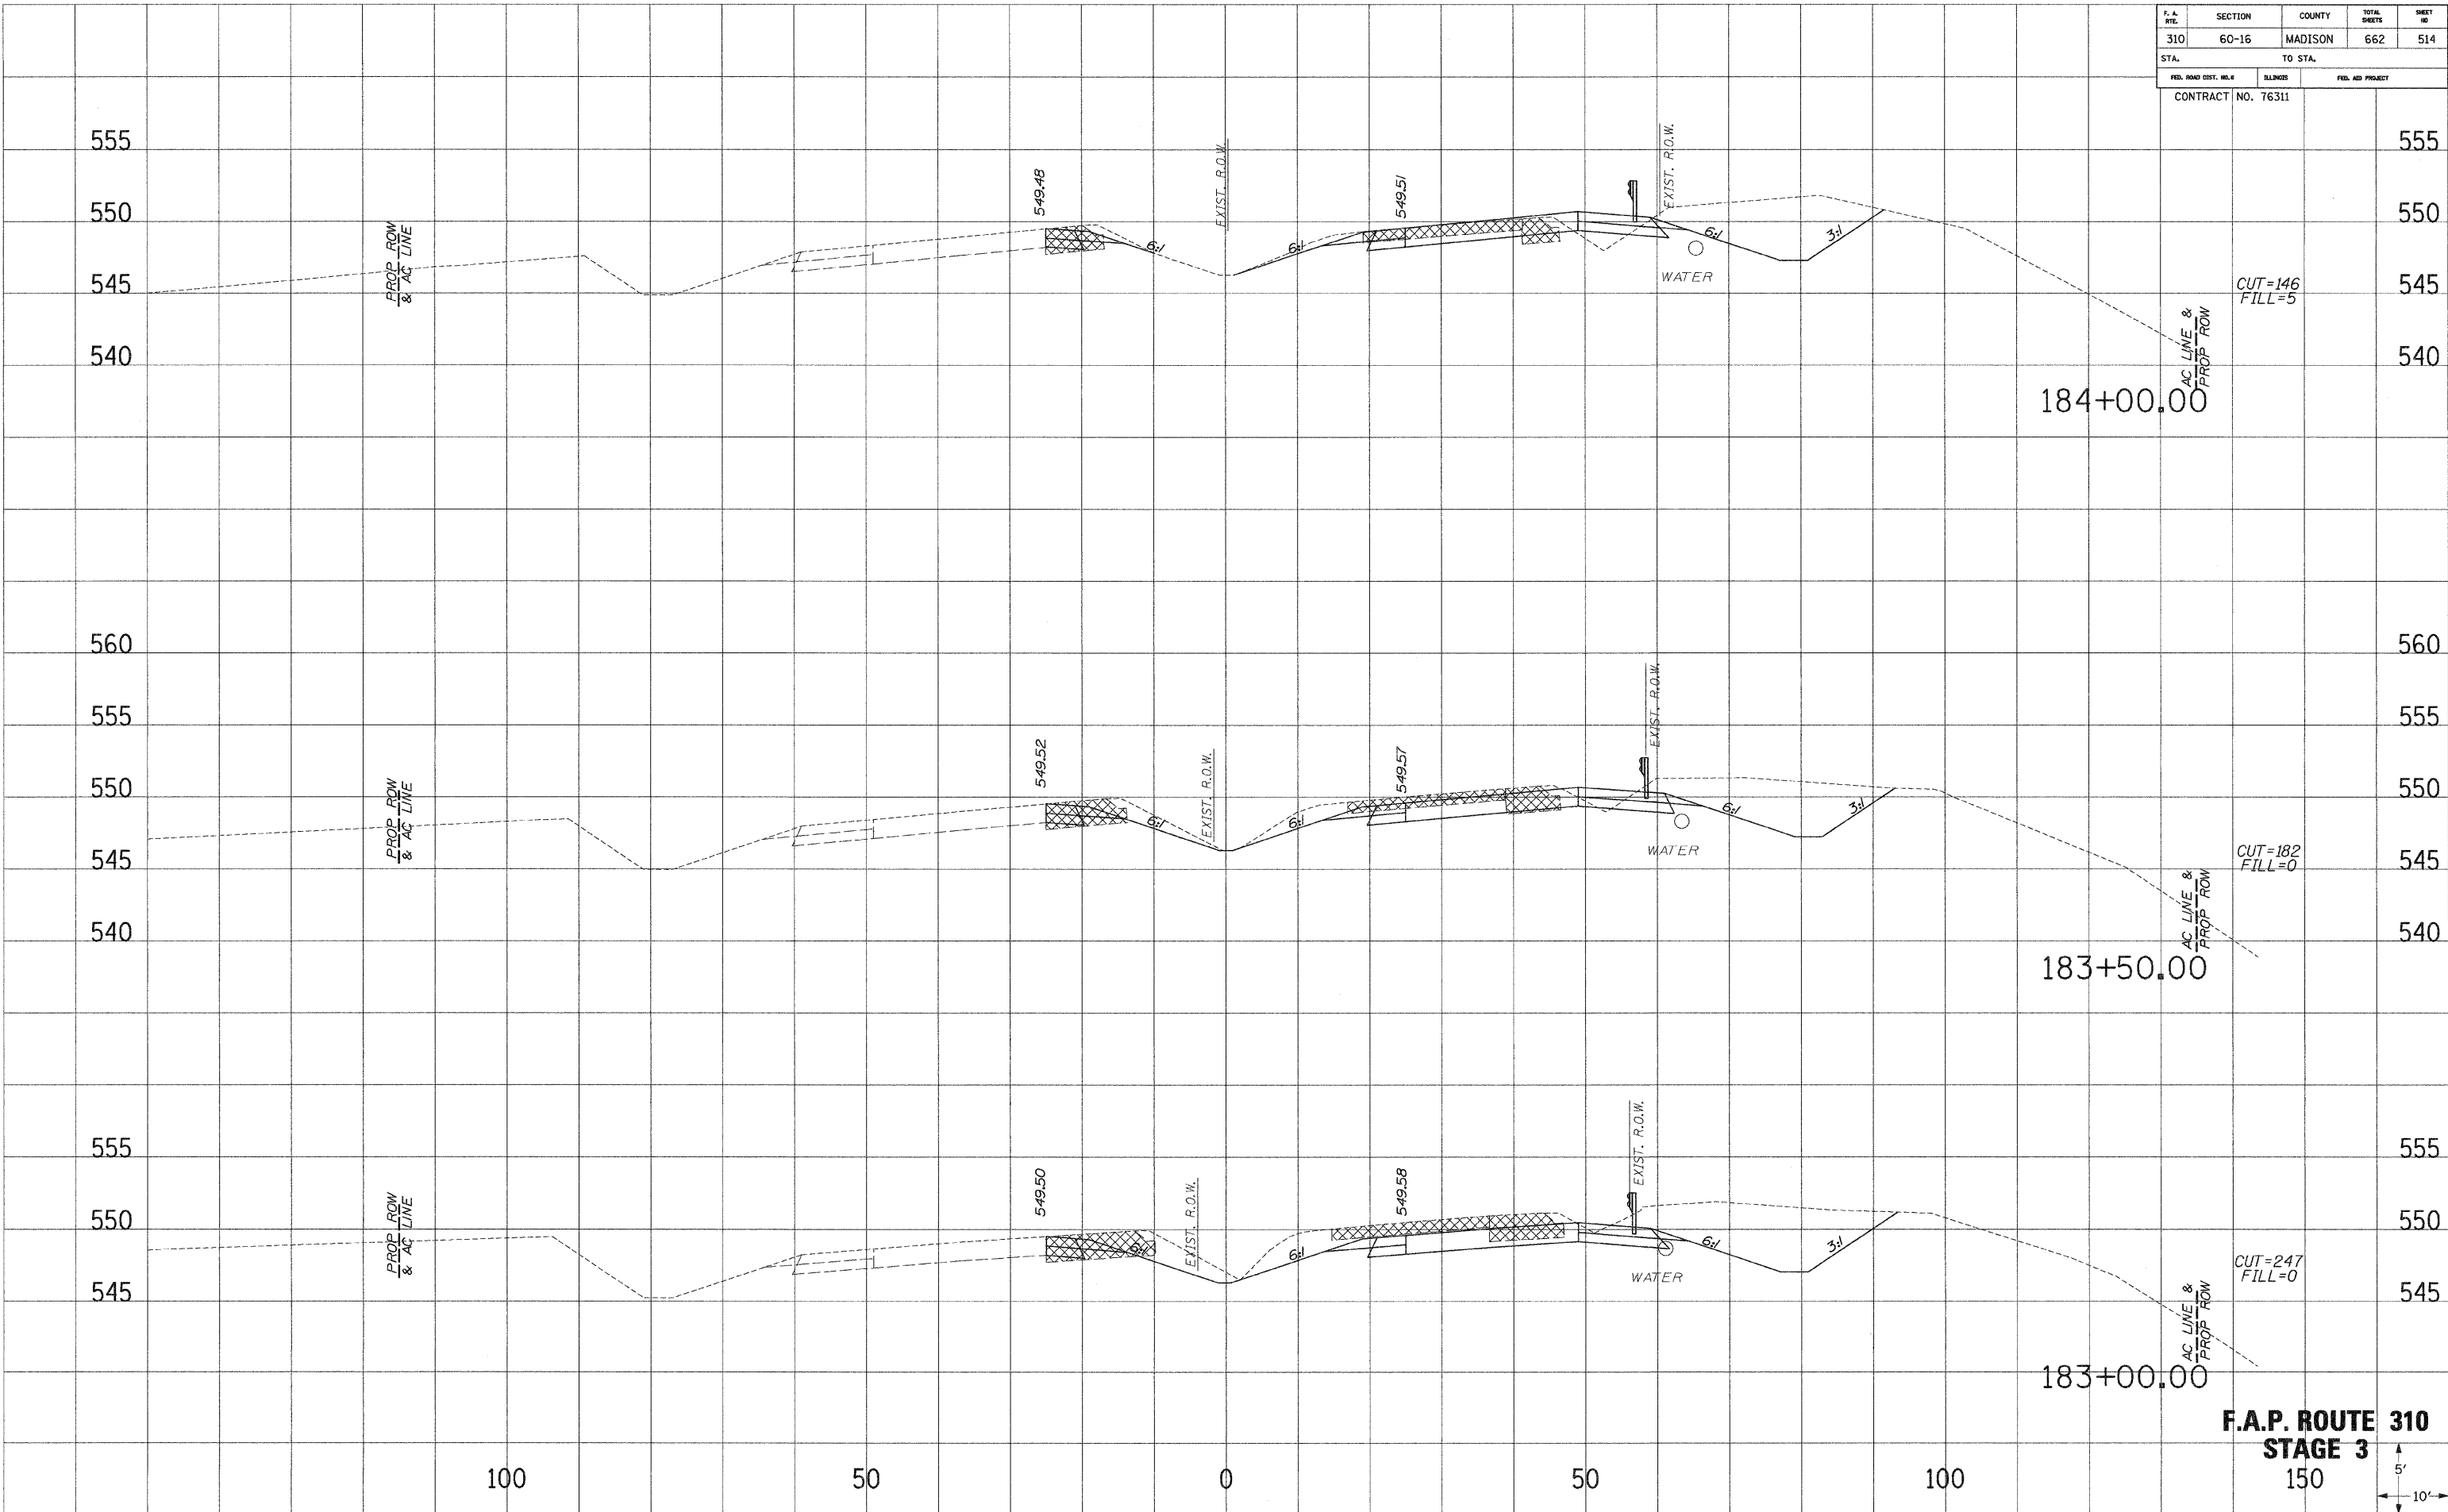

**F.A.P. ROUTE 310
STAGE 3**
150

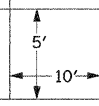


PLOTTED
NOTE BOOK
AREAS
AREAS CHECKED

PLOTTED
NOTE BOOK
AREAS
AREAS CHECKED

F. A. RTE.	SECTION	COUNTY	TOTAL SHEETS	SHEET NO.
310	60-16	MADISON	662	515
STA.		TO STA.		
FED. ROAD DIST. NO. 8		MILES		FED. AID PROJECT
CONTRACT NO. 76311				

SURVEY: PLOTTED
 NOTE BOOK NO. _____
 AREAS CHECKED _____
 NO. _____


SURVEY: PLOTTED
 NOTE BOOK NO. _____
 AREAS CHECKED _____
 NO. _____

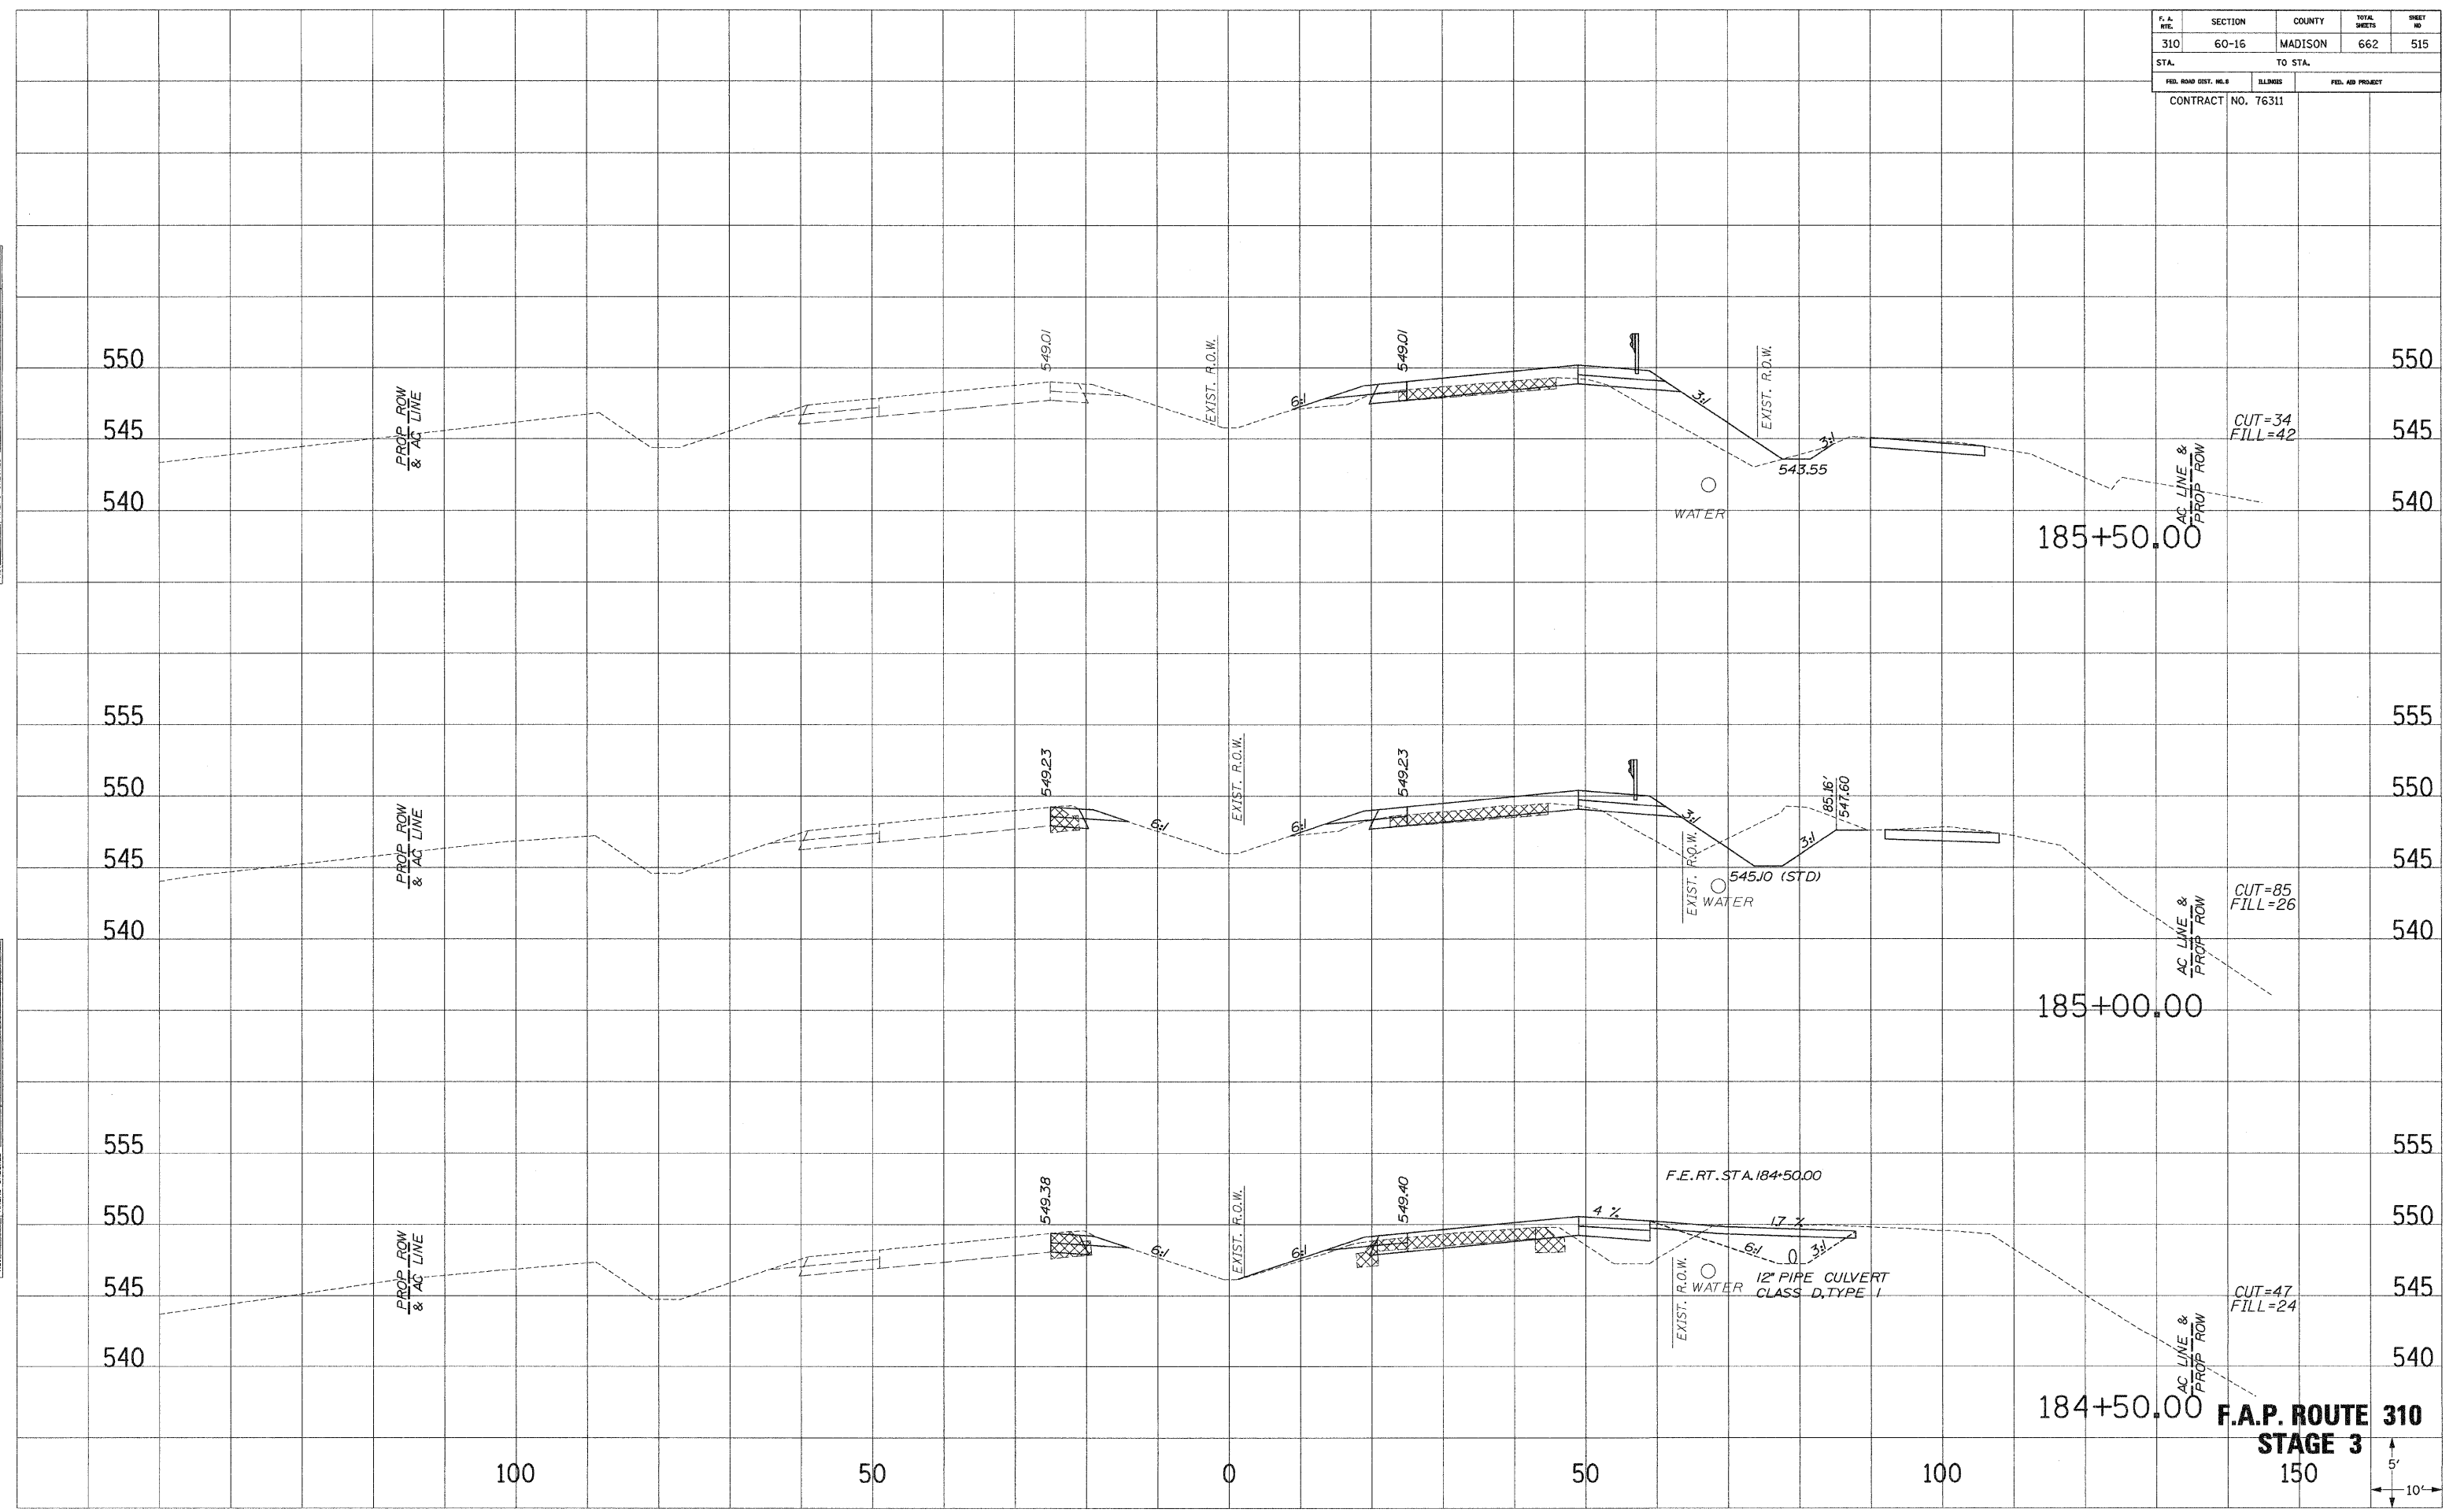

F. A. RTE.	SECTION	COUNTY	TOTAL SHEETS	SHEET NO.
310	60-16	MADISON	662	516
STA.		TO STA.		
FED. ROAD DIST. NO. 6		ILLINOIS	FED. AID PROJECT	
CONTRACT NO. 76311				

SURVEY PLOTTED
 NOTE BOOK NO. _____
 AREAS CHECKED _____

SURVEY PLOTTED
 NOTE BOOK NO. _____
 AREAS CHECKED _____

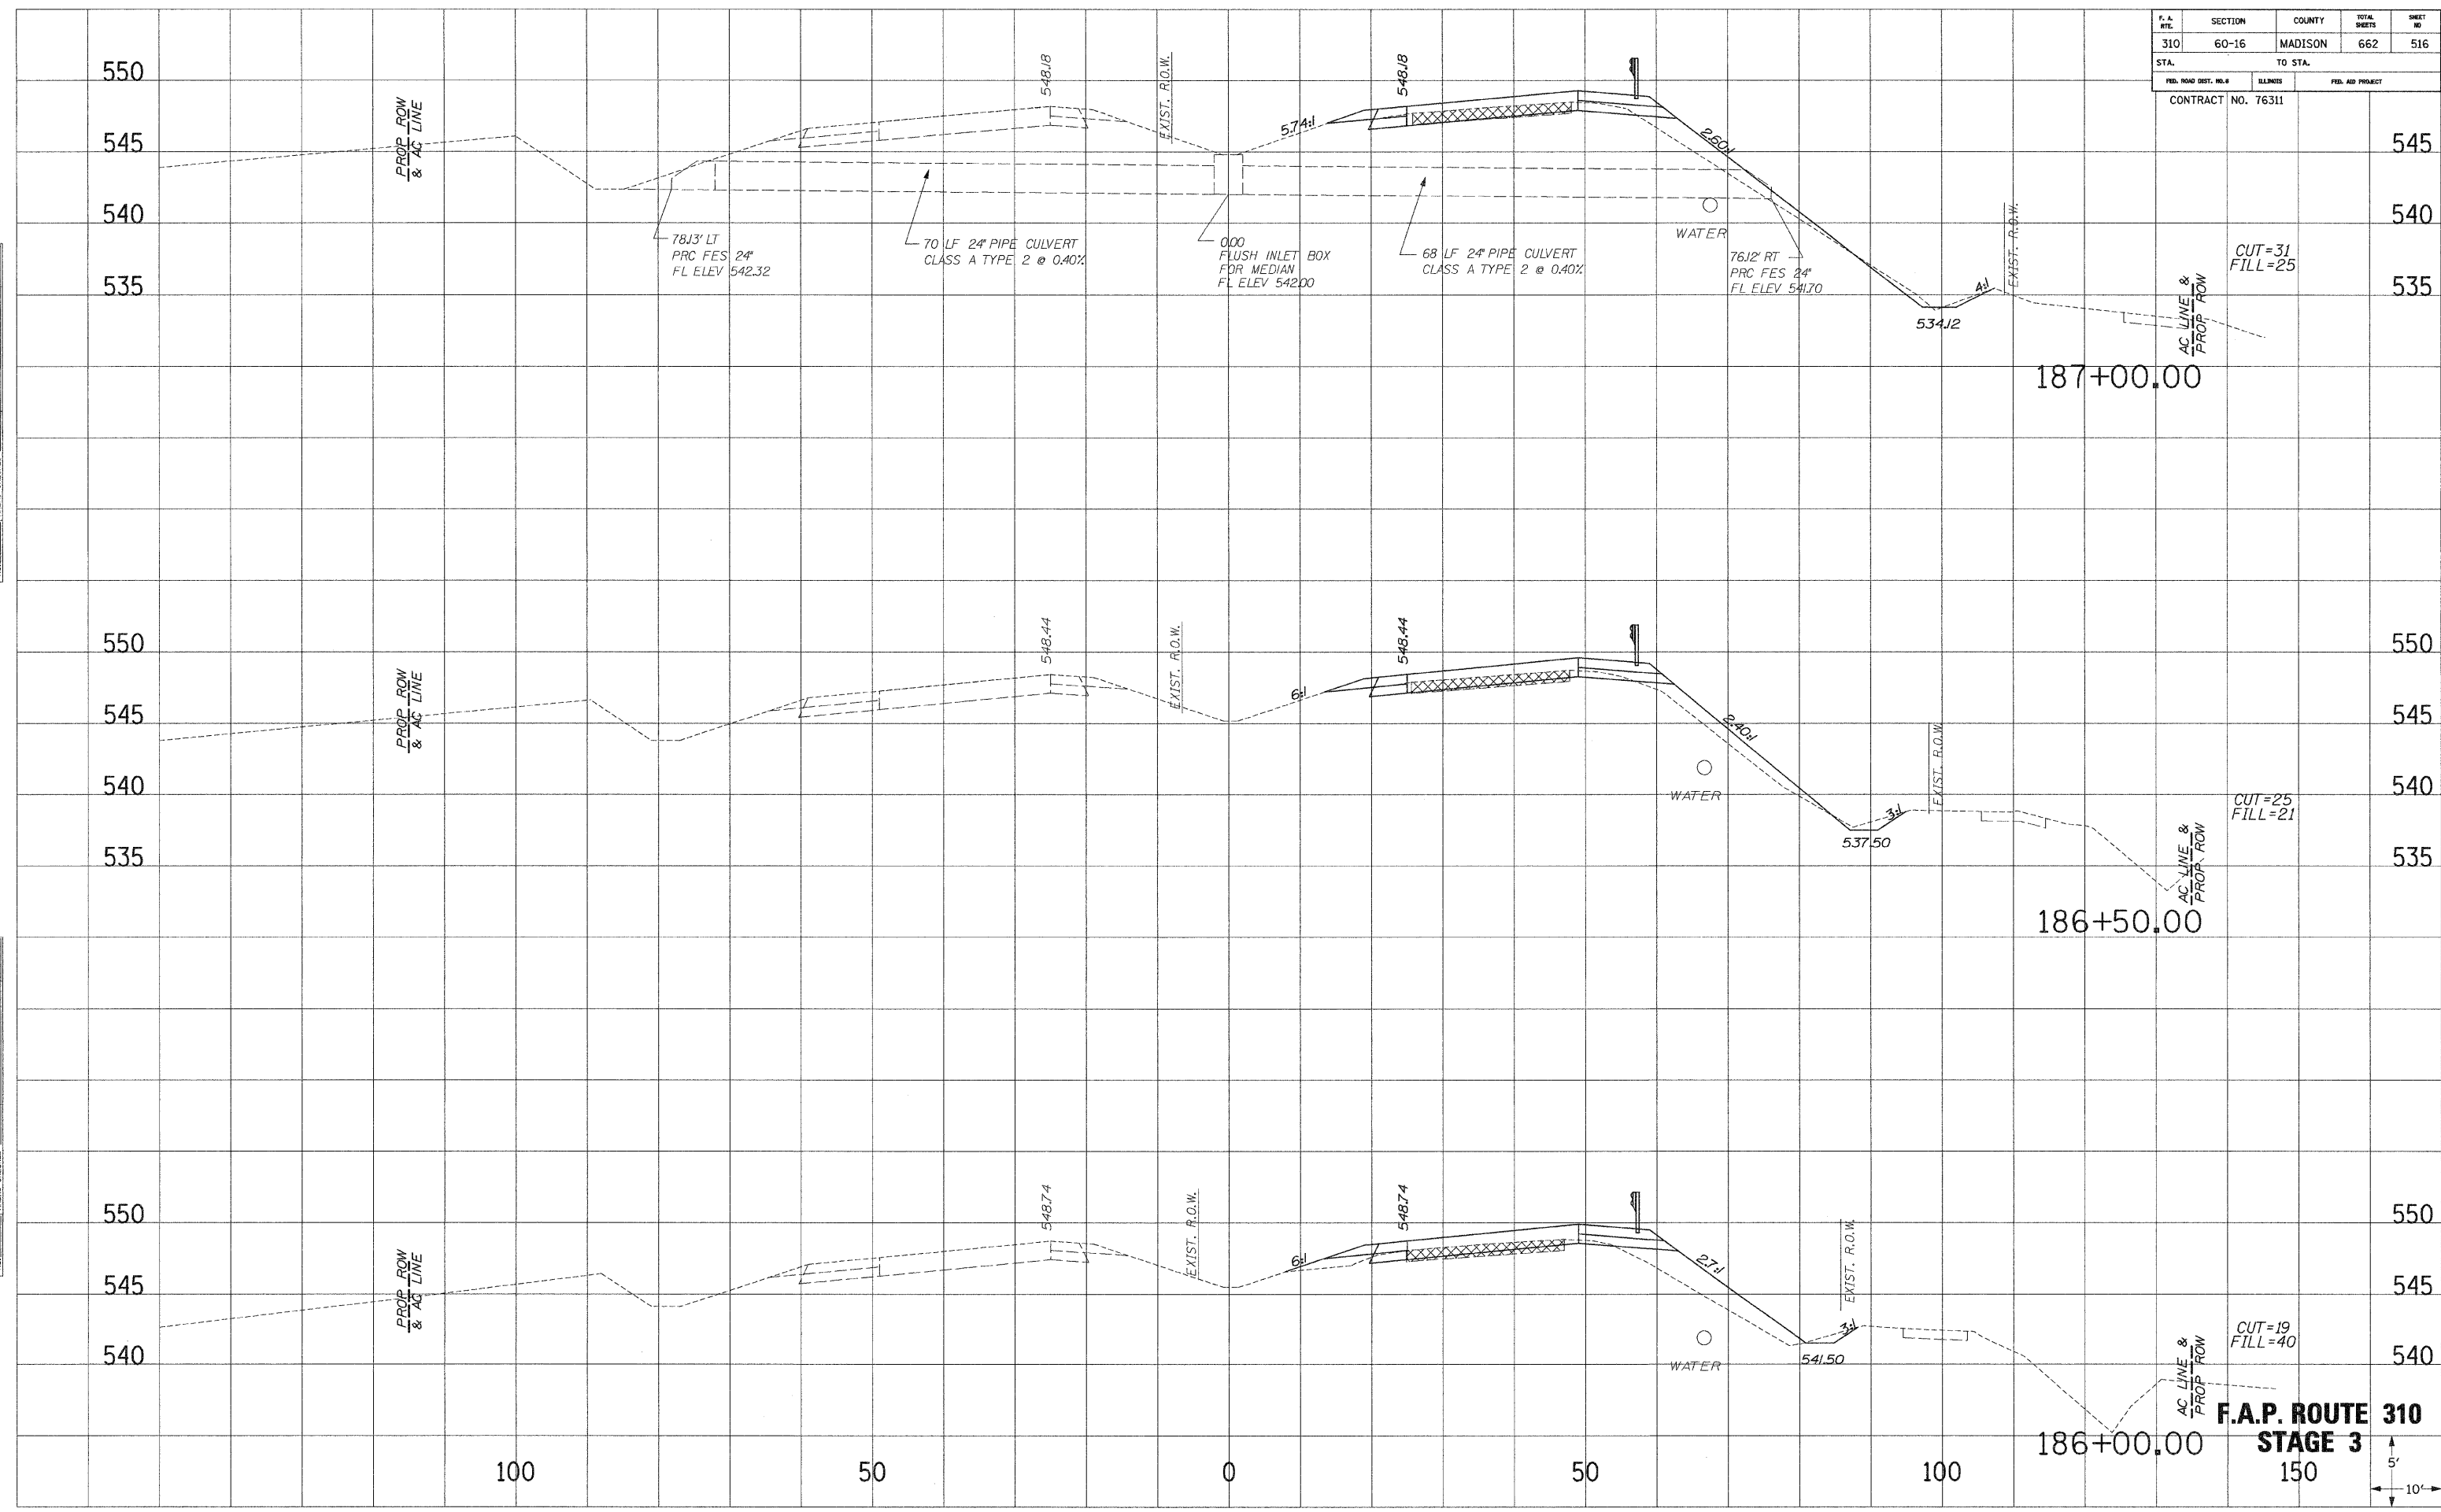

F.A.P. ROUTE 310
STAGE 3
 150



F. A. RITE	SECTION	COUNTY	TOTAL SHEETS	SHEET NO.
310	60-16	MADISON	662	517
STA.		TO STA.		
FED. ROAD DIST. NO. 9		ILLINOIS	FED. AID PROJECT	


CONTRACT NO. 76311

CUT=30
FILL=4

CUT=27
FILL=5

CUT=24
FILL=4.3

F.A.P. ROUTE 310
STAGE 3

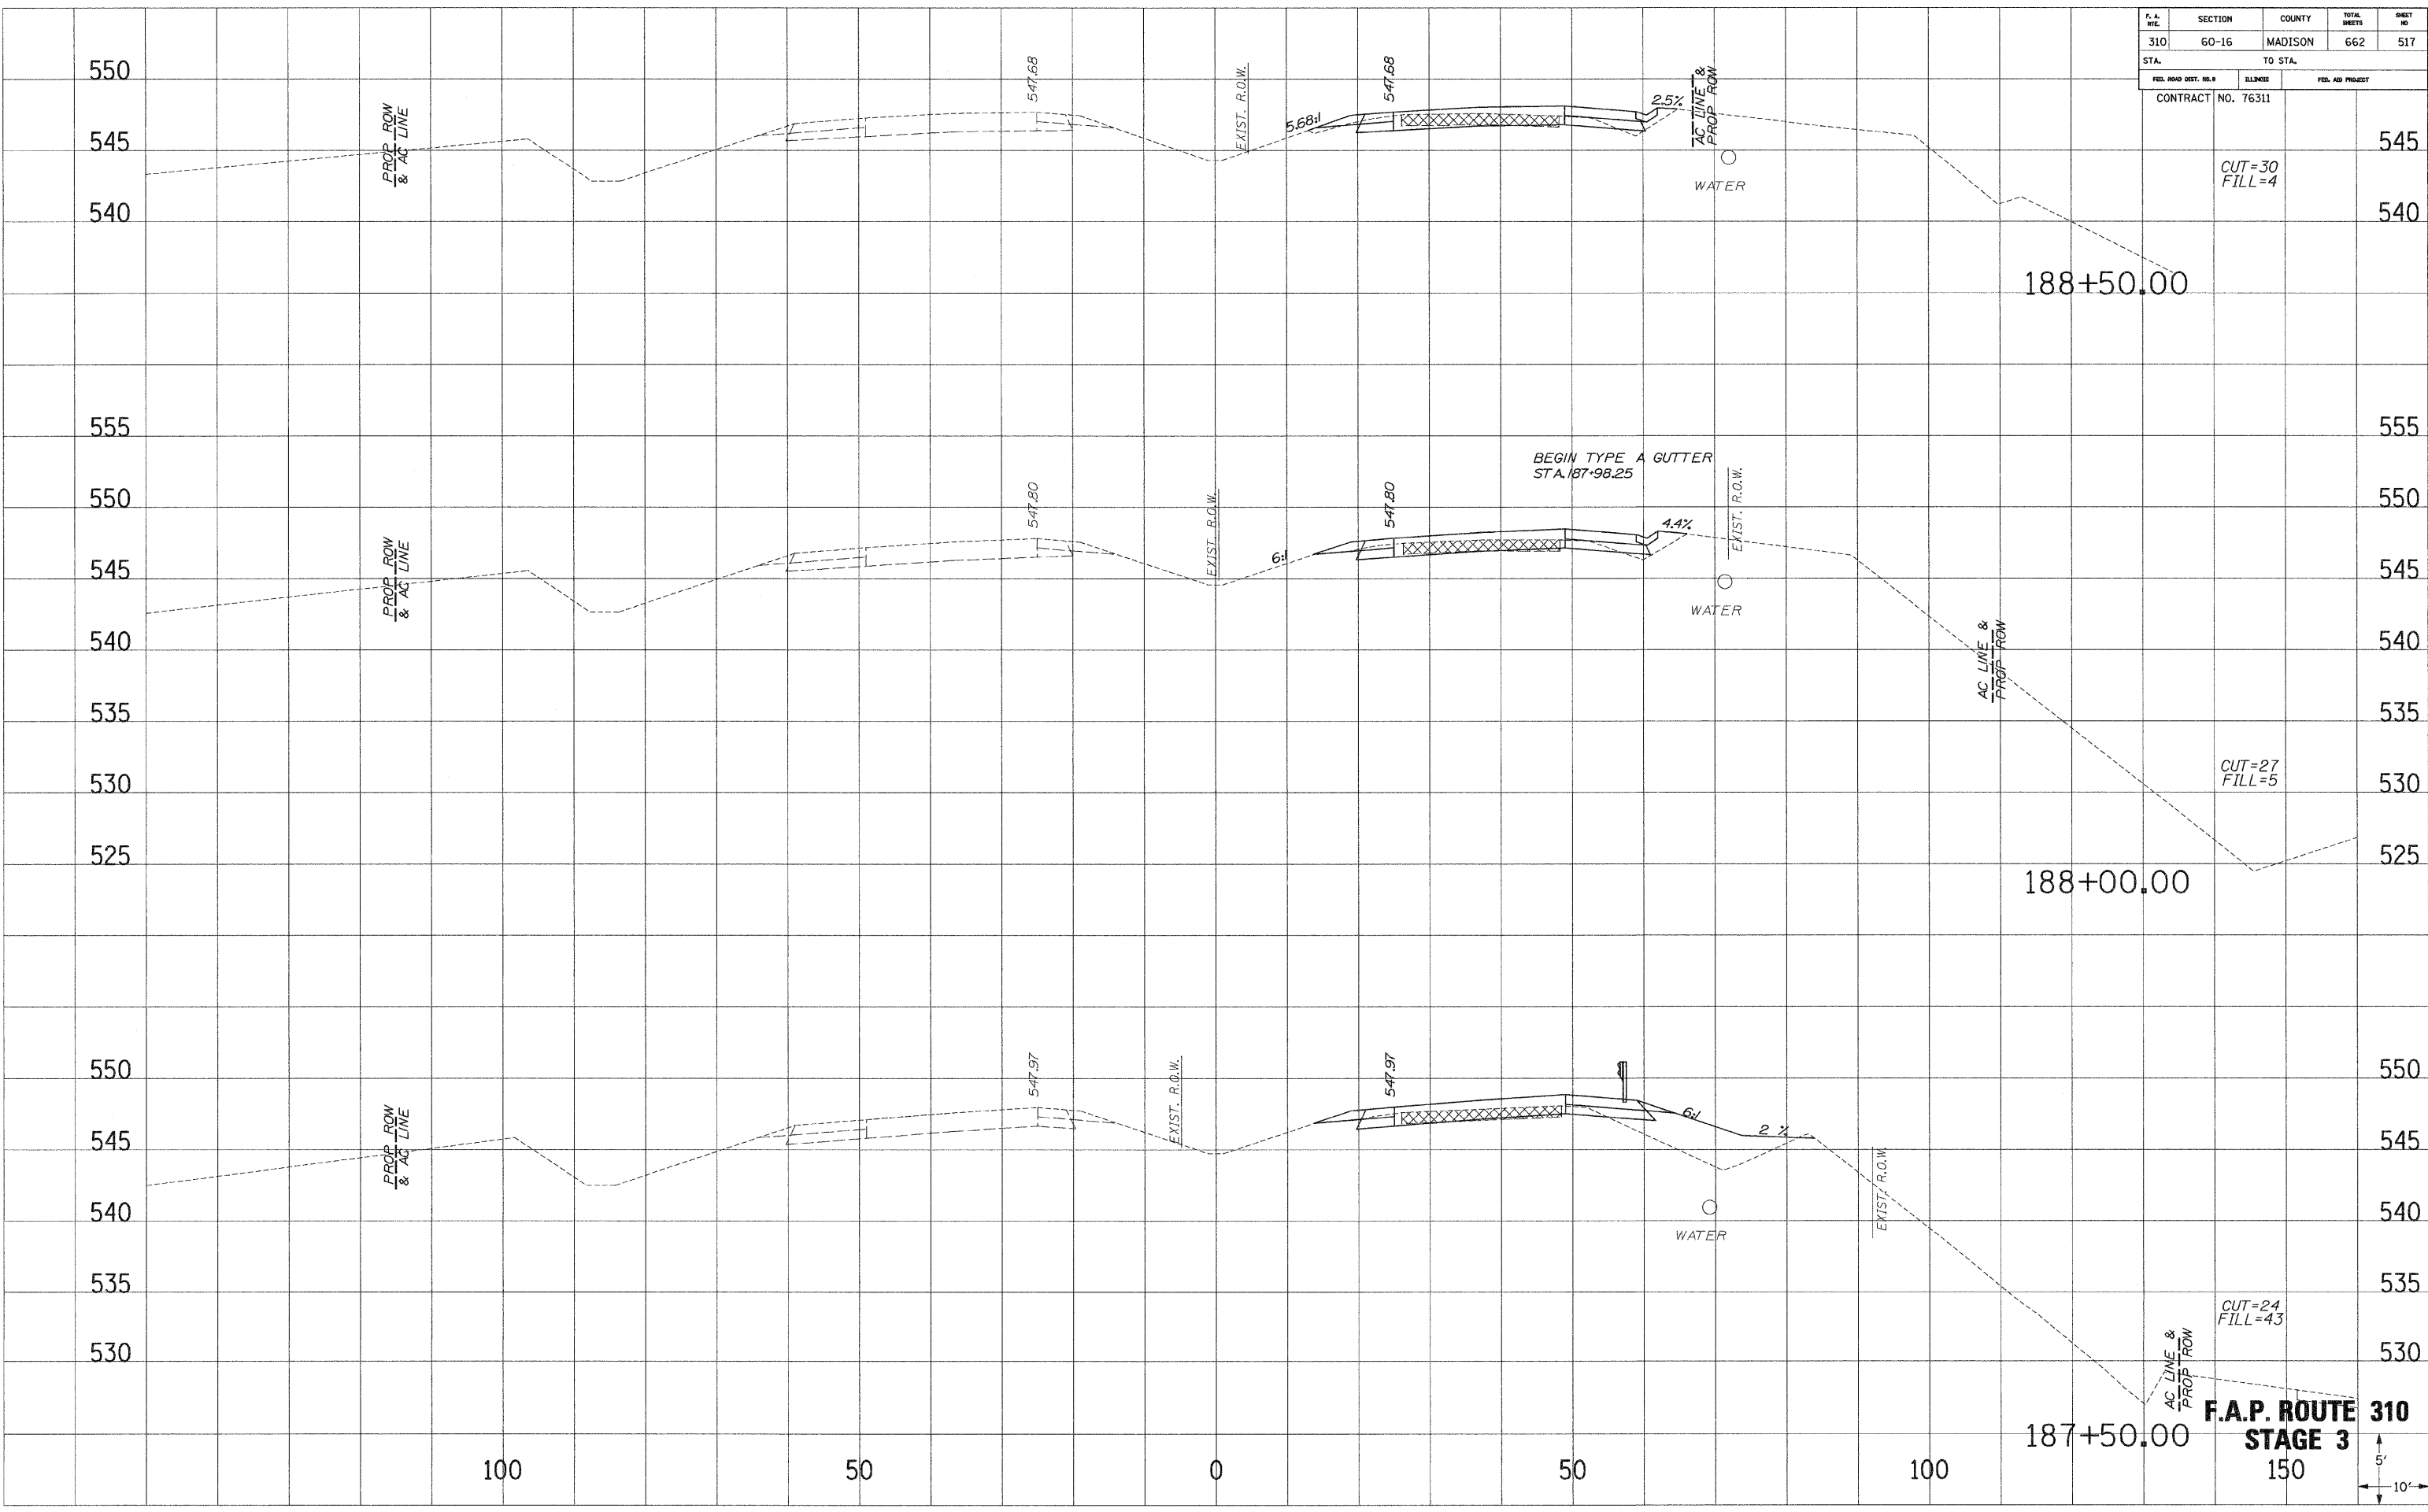

SURVEIL PLOTTED DATE: _____
 NOTE BOOK NO. _____
 AREAS CHECKED: _____


SURVEIL PLOTTED DATE: _____
 NOTE BOOK NO. _____
 AREAS CHECKED: _____

5'
10'
 9/23/2009 2:26:18 PM
 ...:\p0000\user310_31601.dgn


F. A. RTE.	SECTION	COUNTY	TOTAL SHEETS	SHEET NO.
310	60-16	MADISON	662	518
STA.		TO STA.		
FED. ROAD DIST. NO. 6		ILLINOIS	FED. AID PROJECT	
CONTRACT NO. 76311				

SURVEY PLOTTED
 NOTE BOOK NO. _____
 AREAS CHECKED _____

SURVEY PLOTTED
 NOTE BOOK NO. _____
 AREAS CHECKED _____

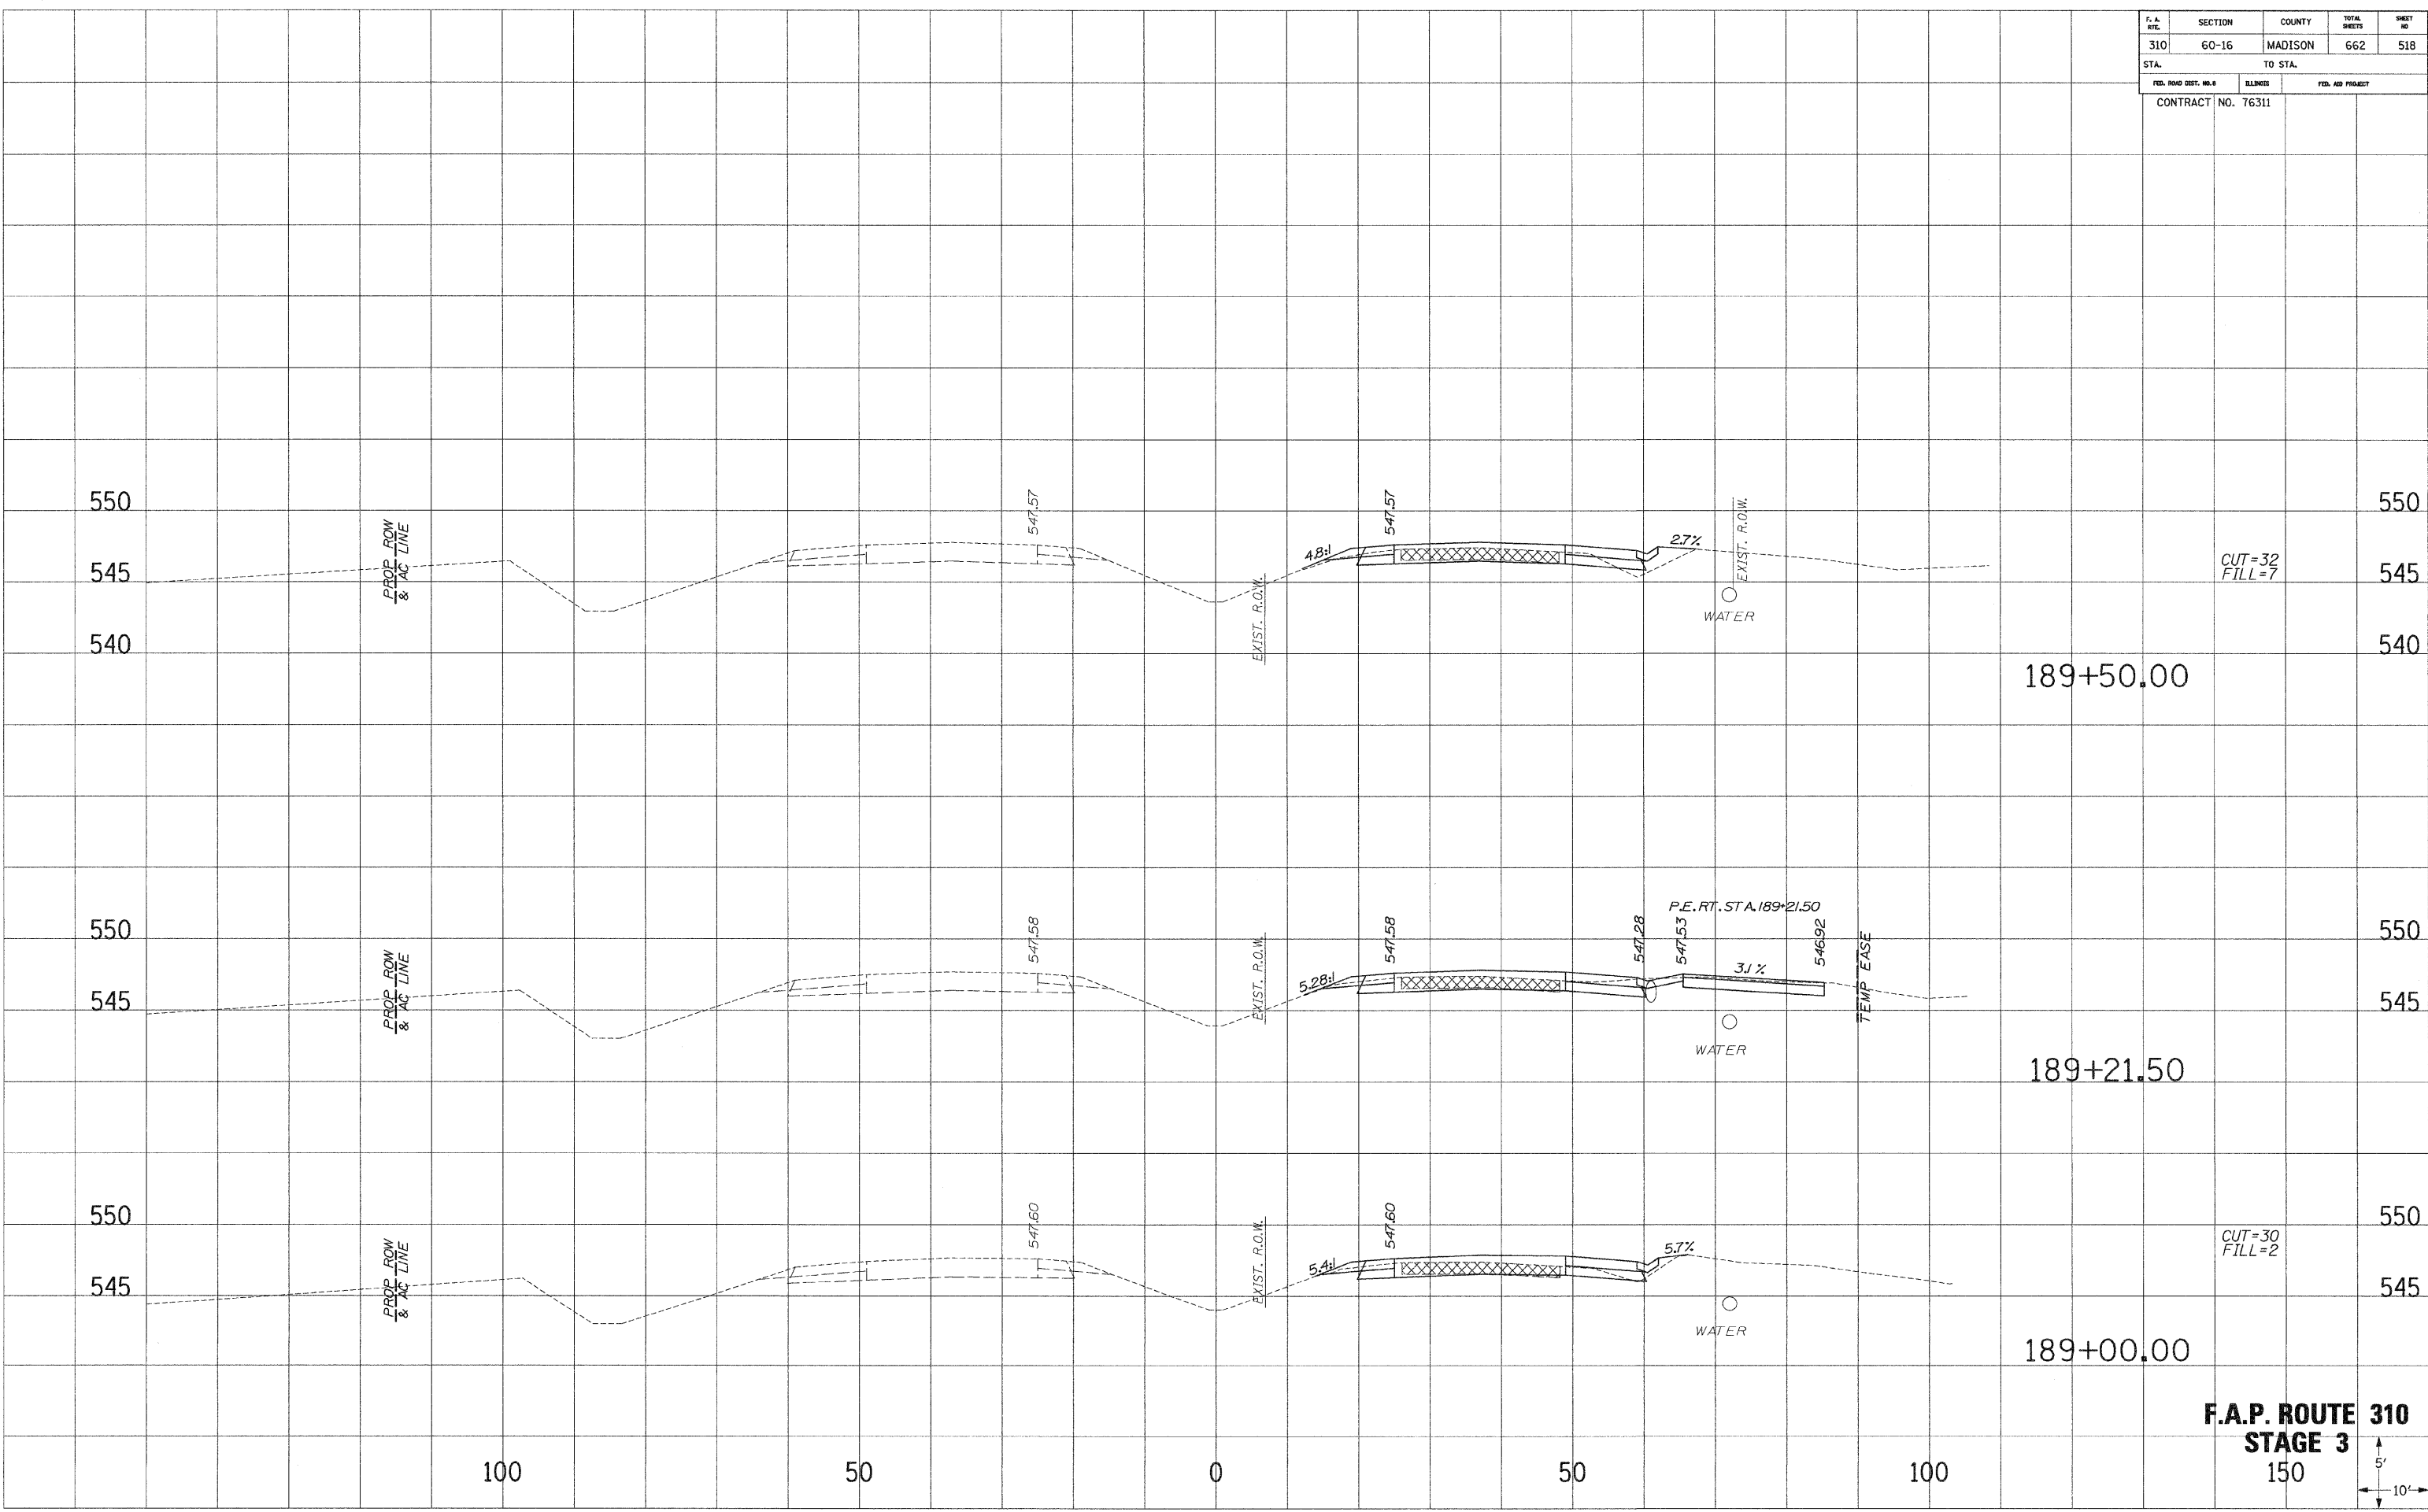


F.A.P. ROUTE 310
STAGE 3
 150'

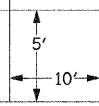

F. A. RTE.	SECTION	COUNTY	TOTAL SHEETS	SHEET NO.
310	60-16	MADISON	662	519
STA.		TO STA.		
FED. ROAD DIST. NO. 8		ELONGES	FED. AID PROJECT	
CONTRACT NO. 76311				

SURVEY PLOTTED
 NOTE BOOK NO. _____
 AREAS CHECKED _____

SURVEY PLOTTED
 NOTE BOOK NO. _____
 AREAS CHECKED _____

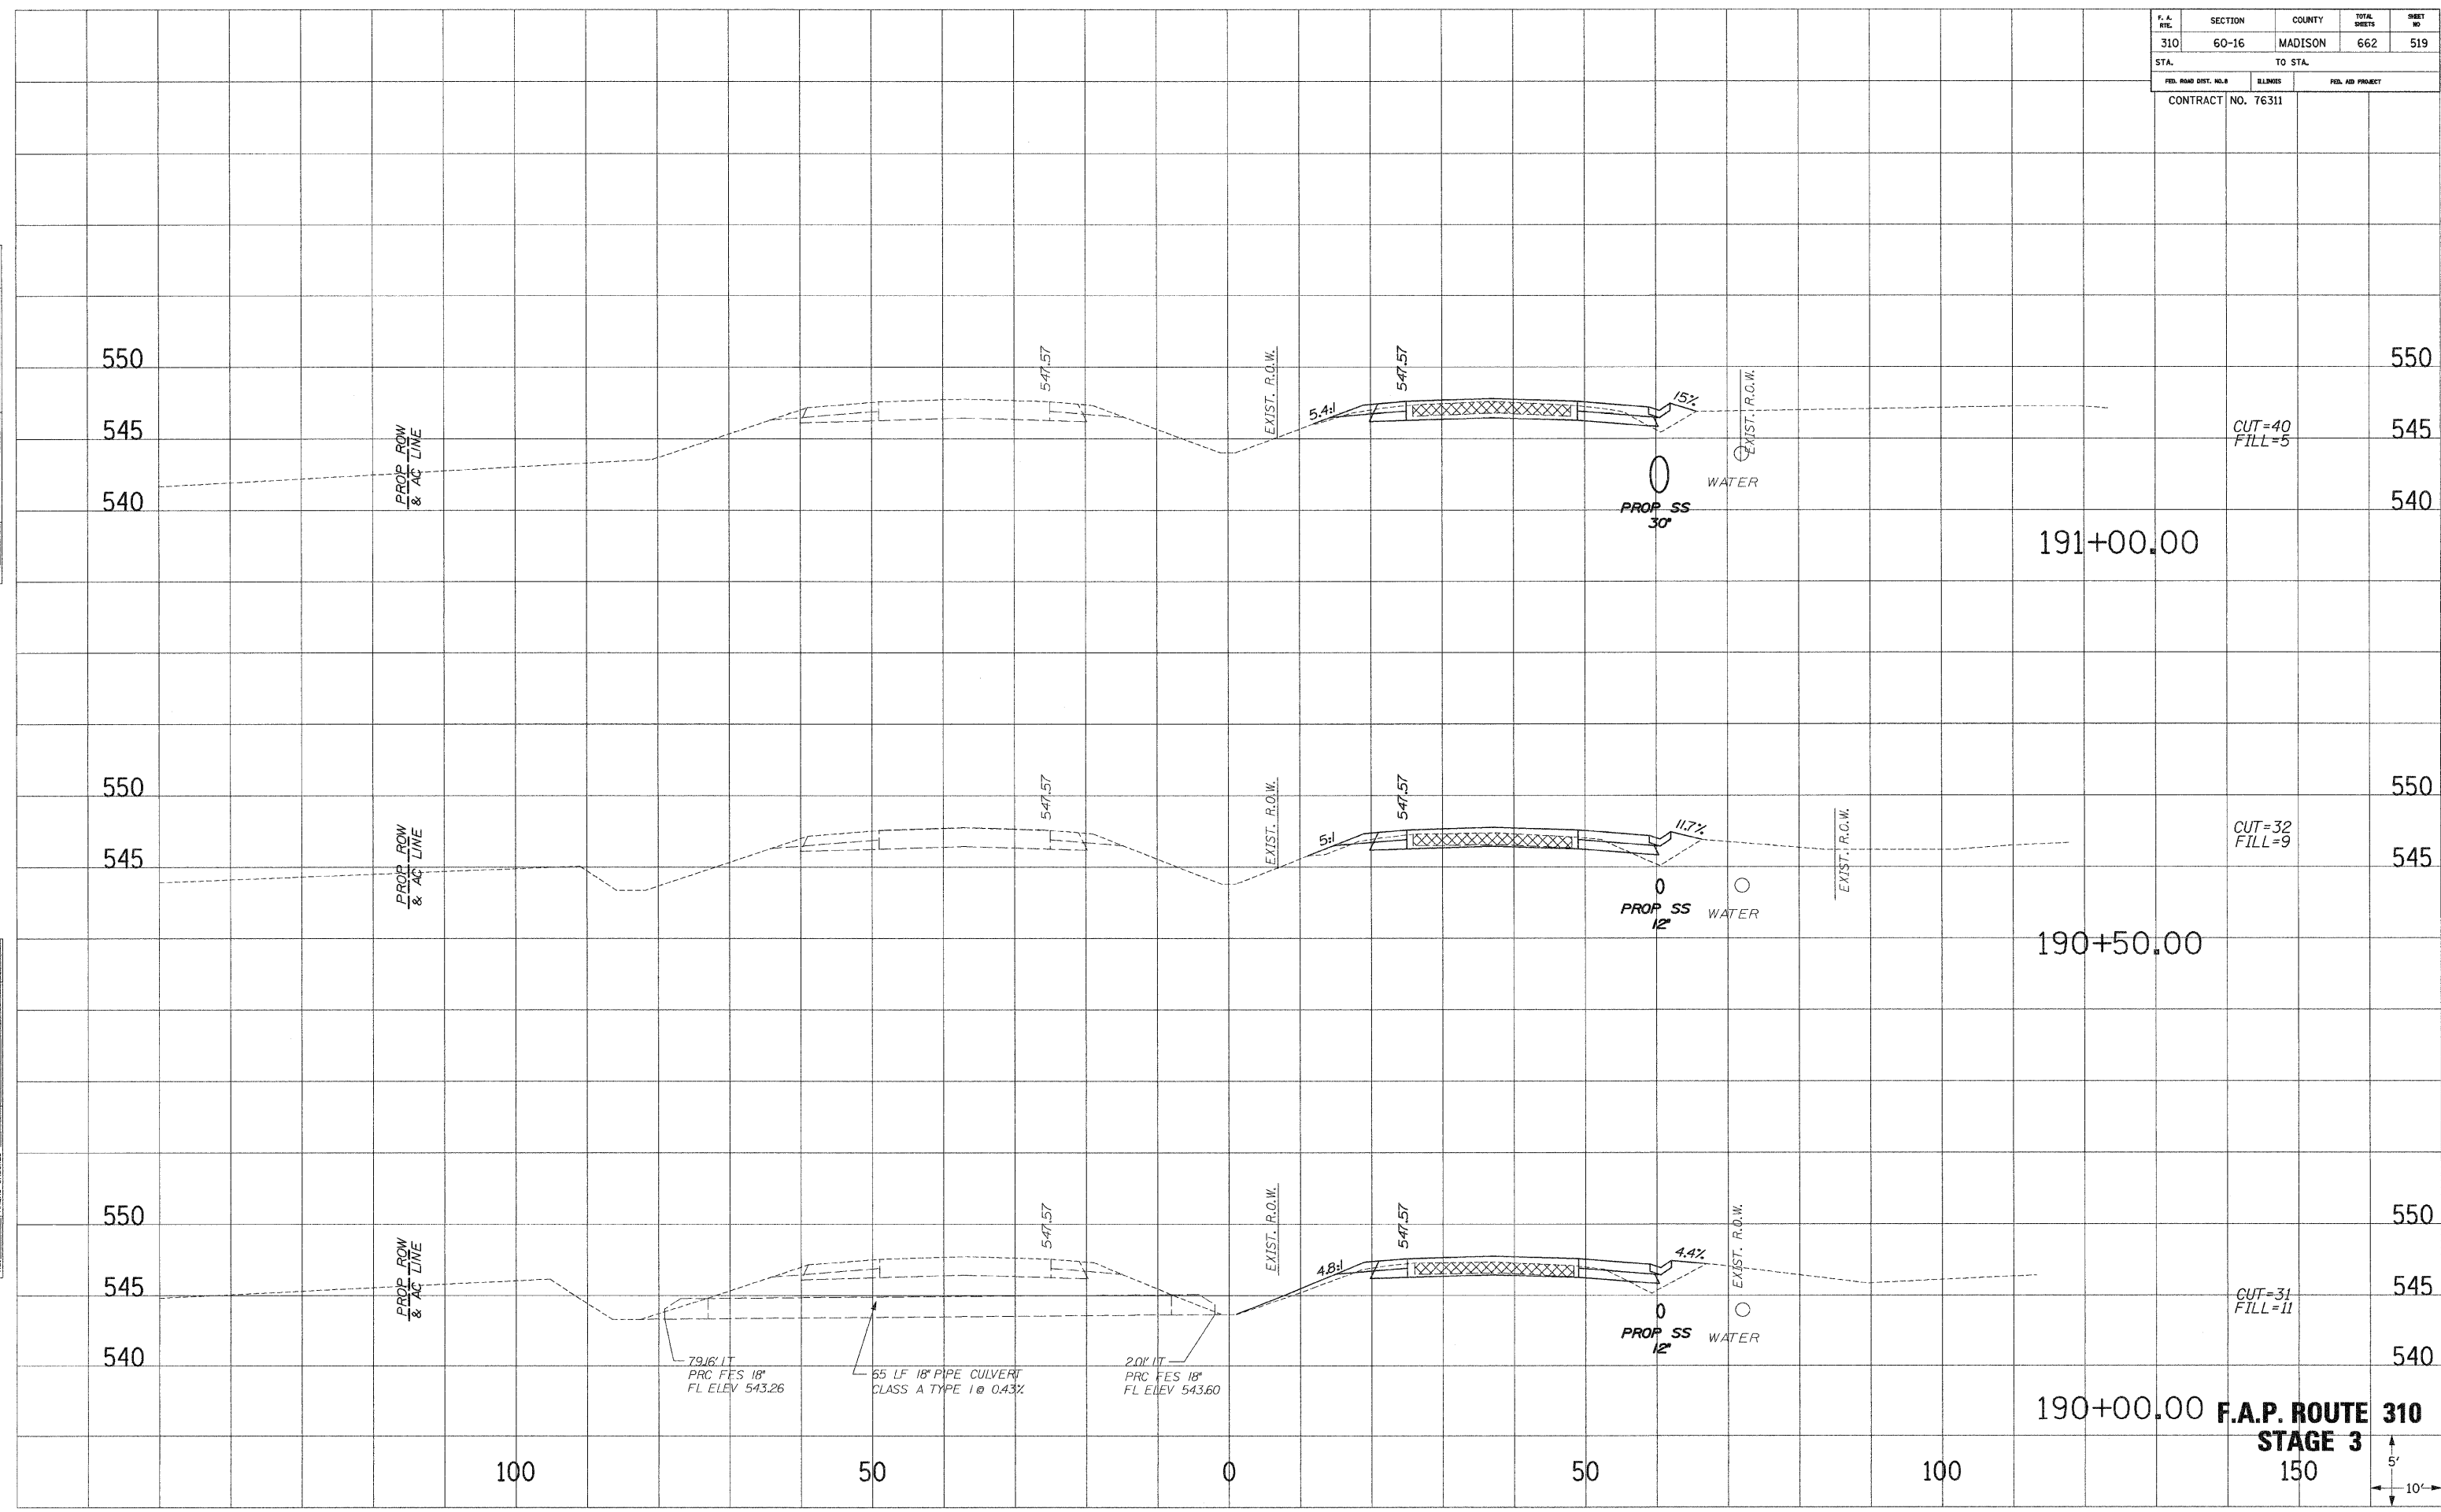


190+00.00 **F.A.P. ROUTE 310**
STAGE 3
 150



F. A. RTE.	SECTION	COUNTY	TOTAL SHEETS	SHEET NO.
310	60-16	MADISON	662	520
STA.		TO STA.		
FED. ROAD DIST. NO. 9		ILLINOIS	FED. AID PROJECT	
CONTRACT NO. 76311				

SURVEY PLOTTED
 NOTE BOOK
 AREAS CHECKED


SURVEY PLOTTED
 NOTE BOOK
 AREAS CHECKED

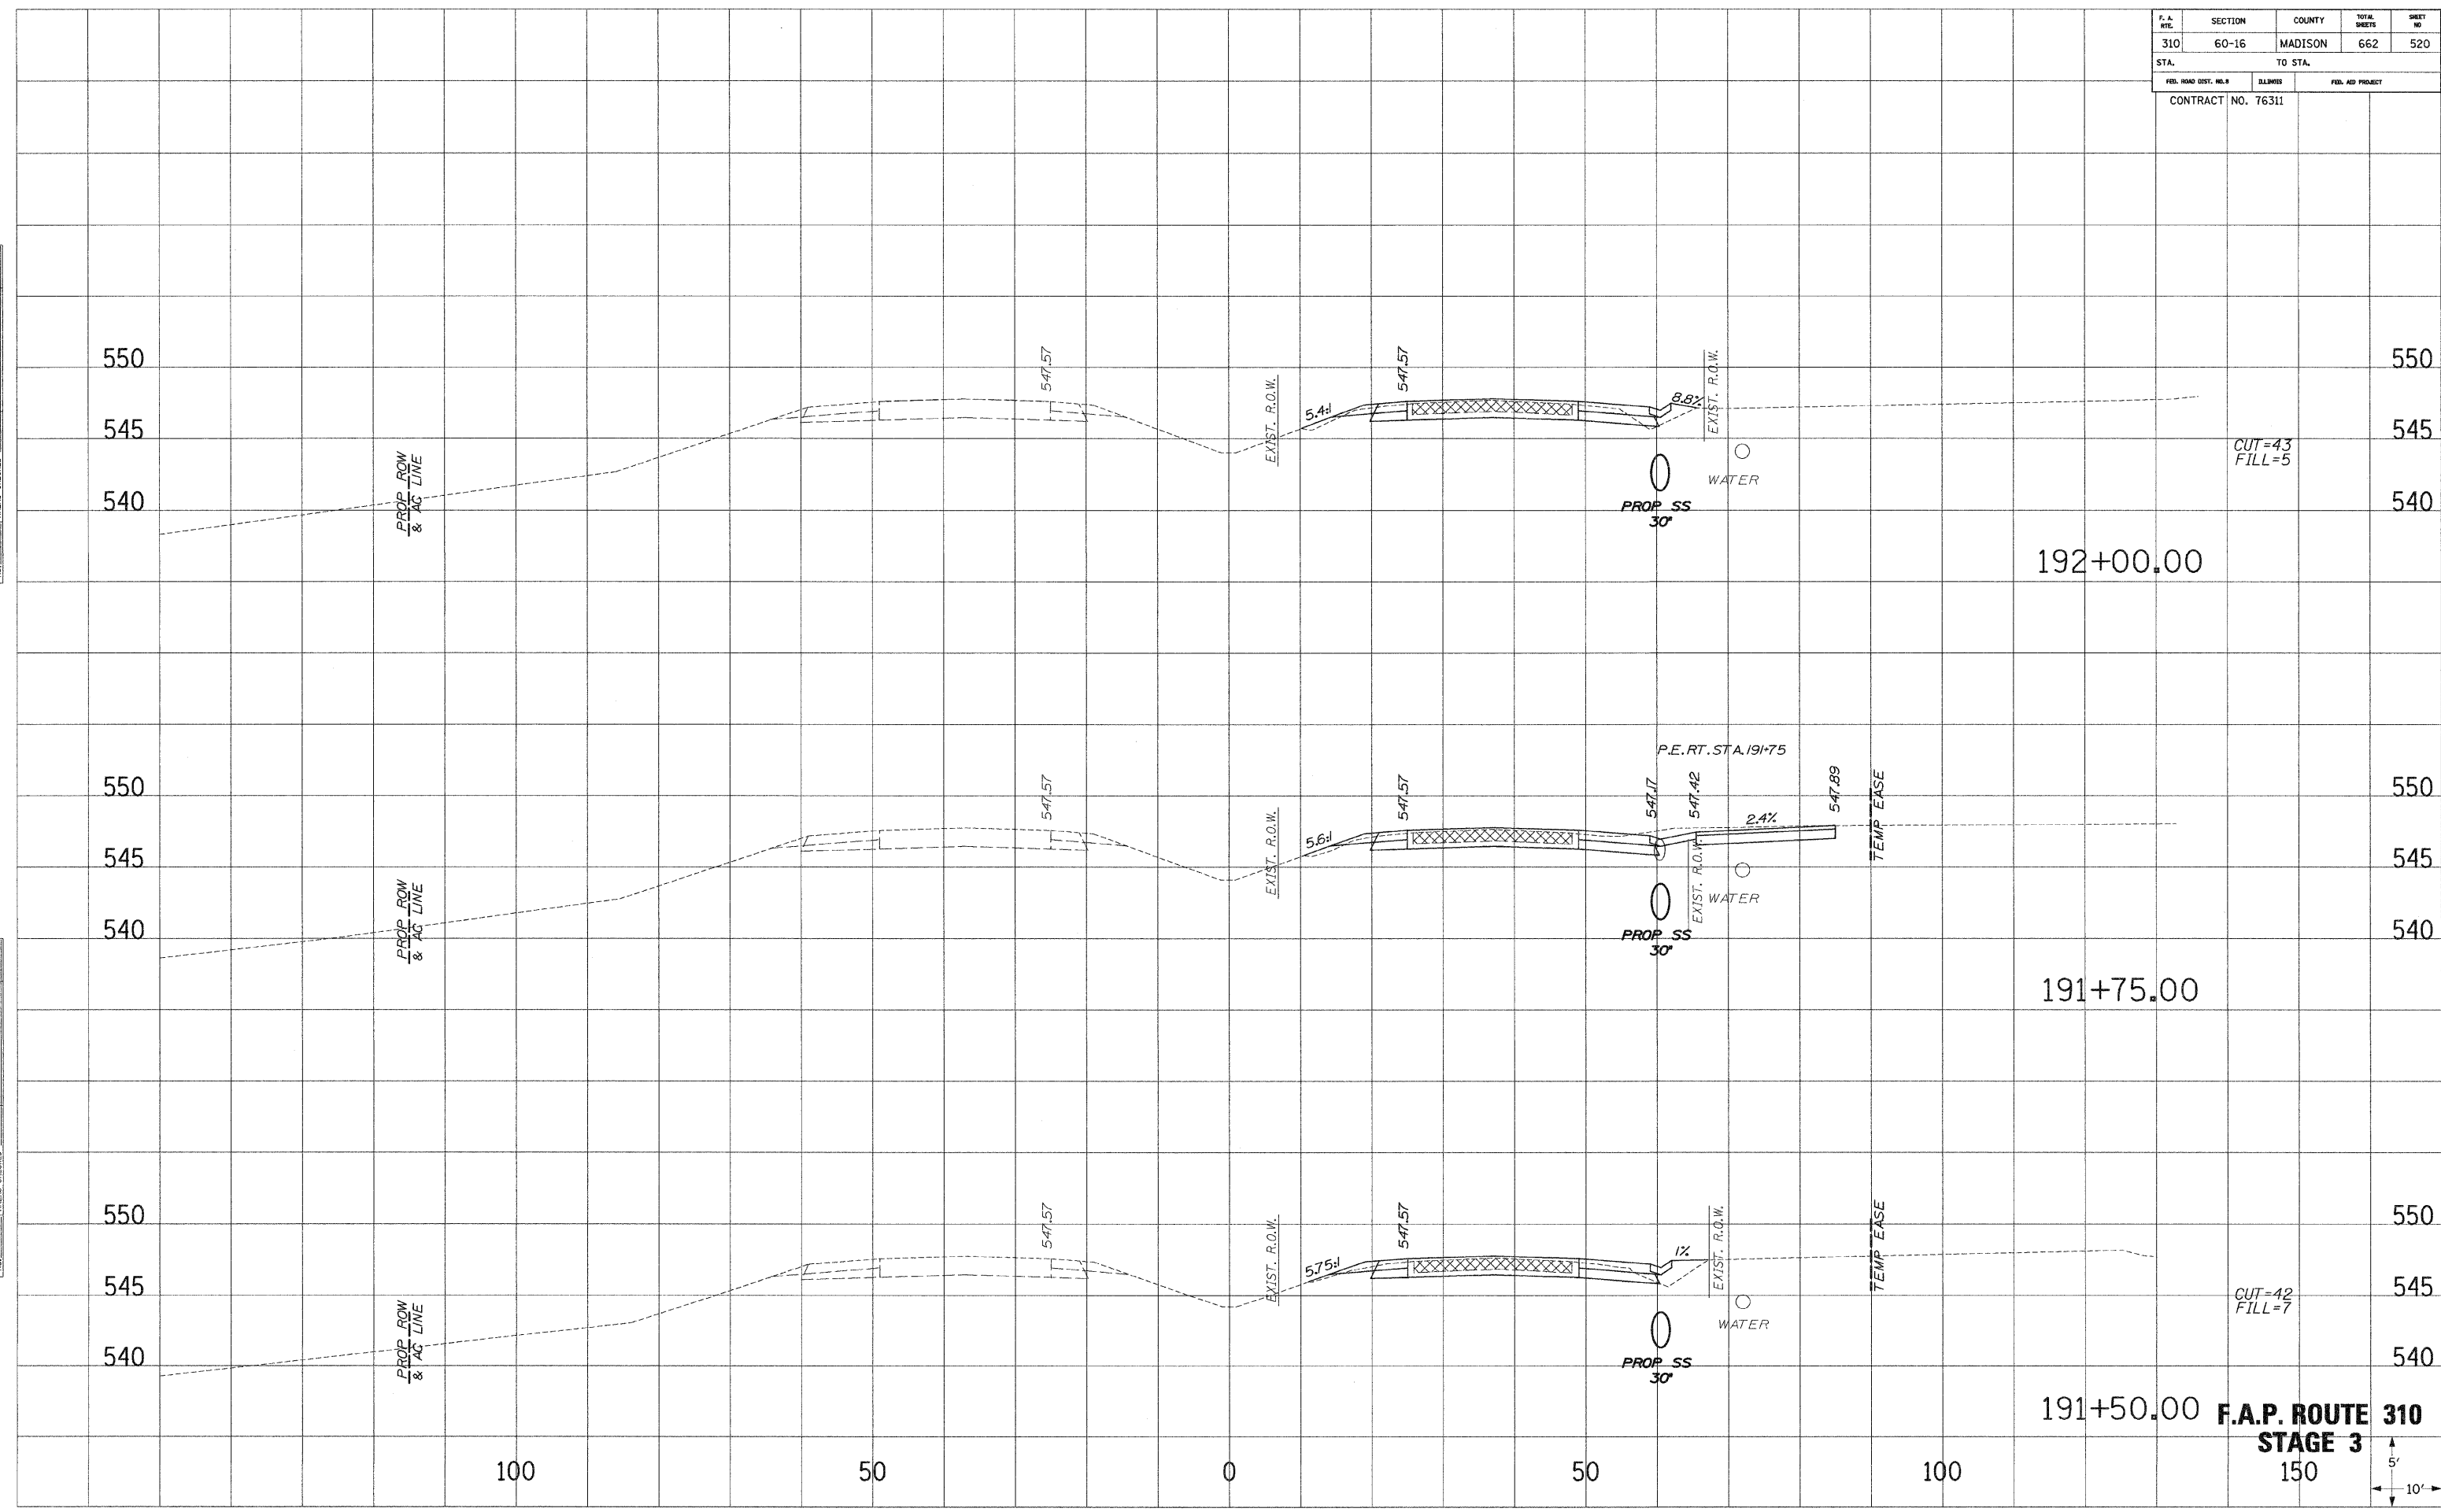

CUT=43
FILL=5

CUT=42
FILL=7


191+50.00 **F.A.P. ROUTE 310**
STAGE 3
 150

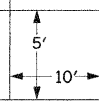

F. A. RTE.	SECTION	COUNTY	TOTAL SHEETS	SHEET NO.
310	60-16	MADISON	662	521
STA.		TO STA.		
FED. ROAD DIST. NO. 8		ELLINGS	FED. AID PROJECT	
CONTRACT NO. 76311				

SURVEY PLOTTED
 NOTE BOOK NO. _____
 AREAS CHECKED

SURVEY PLOTTED
 NOTE BOOK NO. _____
 AREAS CHECKED

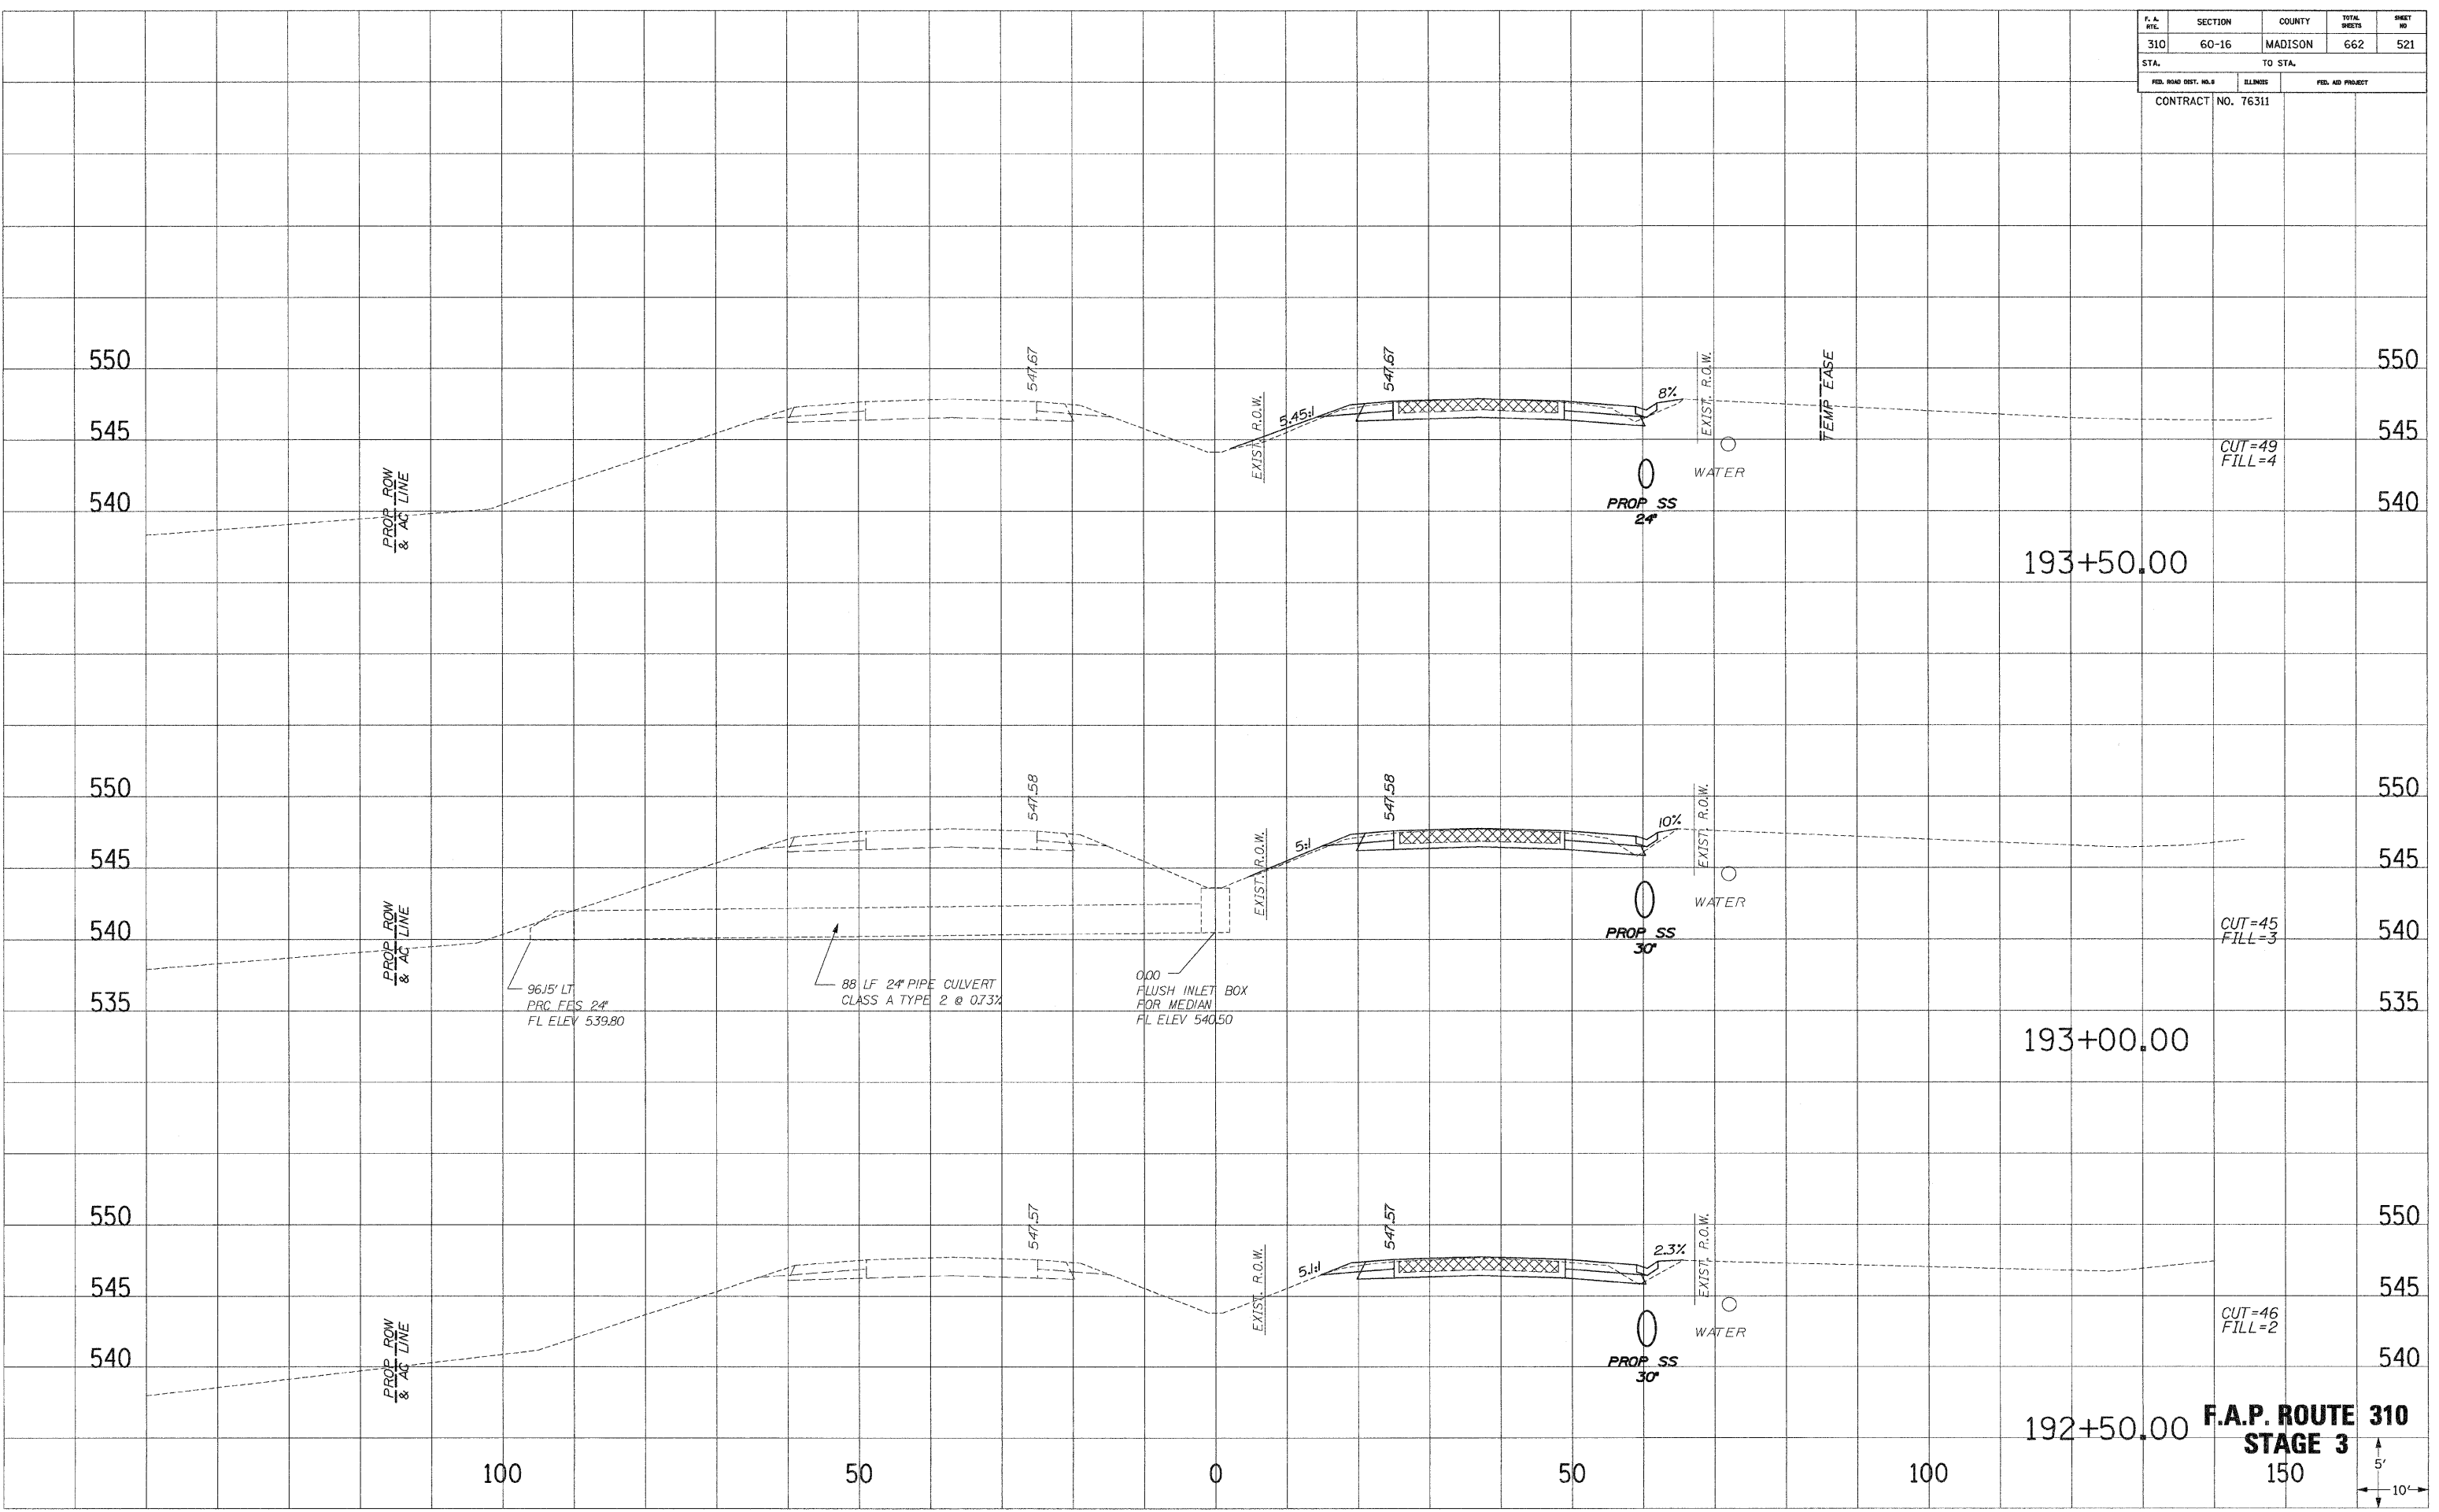


**F.A.P. ROUTE 310
STAGE 3**

F. A. R.T.	SECTION	COUNTY	TOTAL SHEETS	SHEET NO.
310	60-16	MADISON	662	522
STA.		TO STA.		
FED. ROAD DIST. NO. 4		ILLINOIS	FED. AID PROJECT	
CONTRACT NO. 76311				

DATE: _____
 PLOTTED: _____
 NOTE BOOK: _____
 AREAS CHECKED: _____

DATE: _____
 PLOTTED: _____
 NOTE BOOK: _____
 AREAS CHECKED: _____


DATE: _____
 PLOTTED: _____
 NOTE BOOK: _____
 AREAS CHECKED: _____

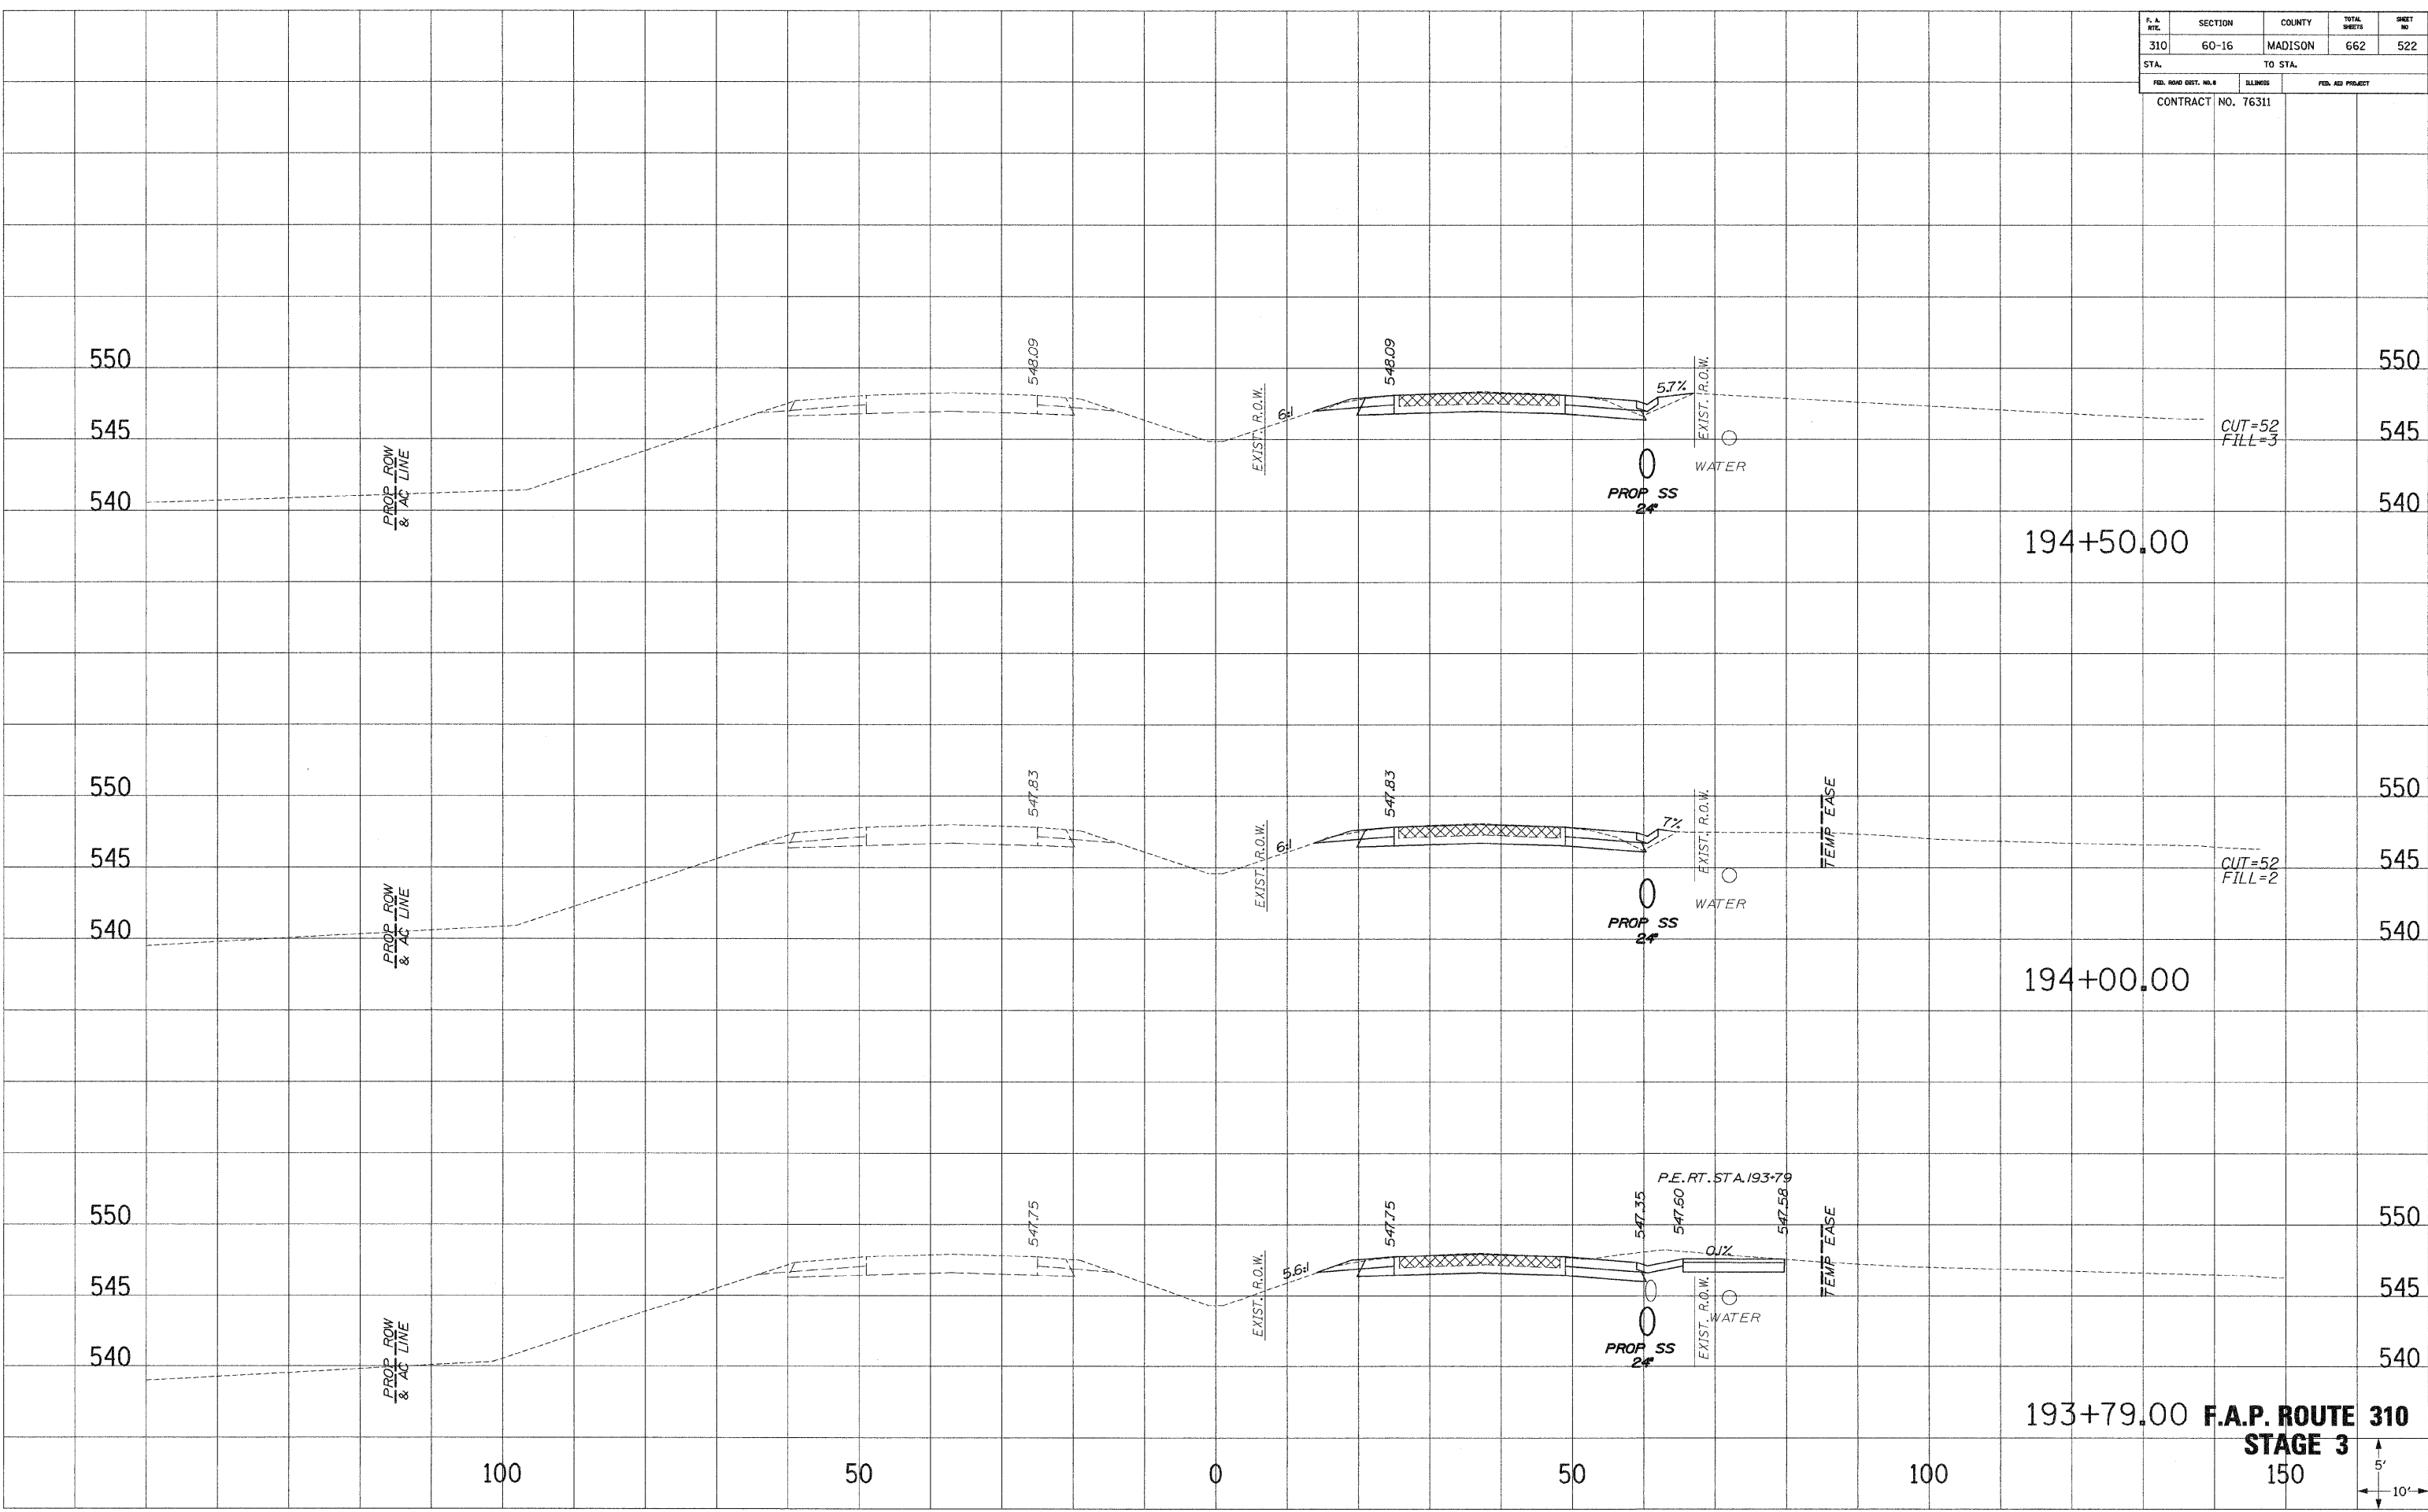

F. A. Rte.	SECTION	COUNTY	TOTAL SHEETS	SHEET NO.
310	60-16	MADISON	662	523
STA.		TO STA.		
FED. ROAD DIST. NO. 6		ILLINOIS	FED. AID PROJECT	
CONTRACT NO. 76311				

SURVEY PLOTTED
 NOTE BOOK NO. _____
 AREAS CHECKED _____

SURVEY PLOTTED
 NOTE BOOK NO. _____
 AREAS CHECKED _____

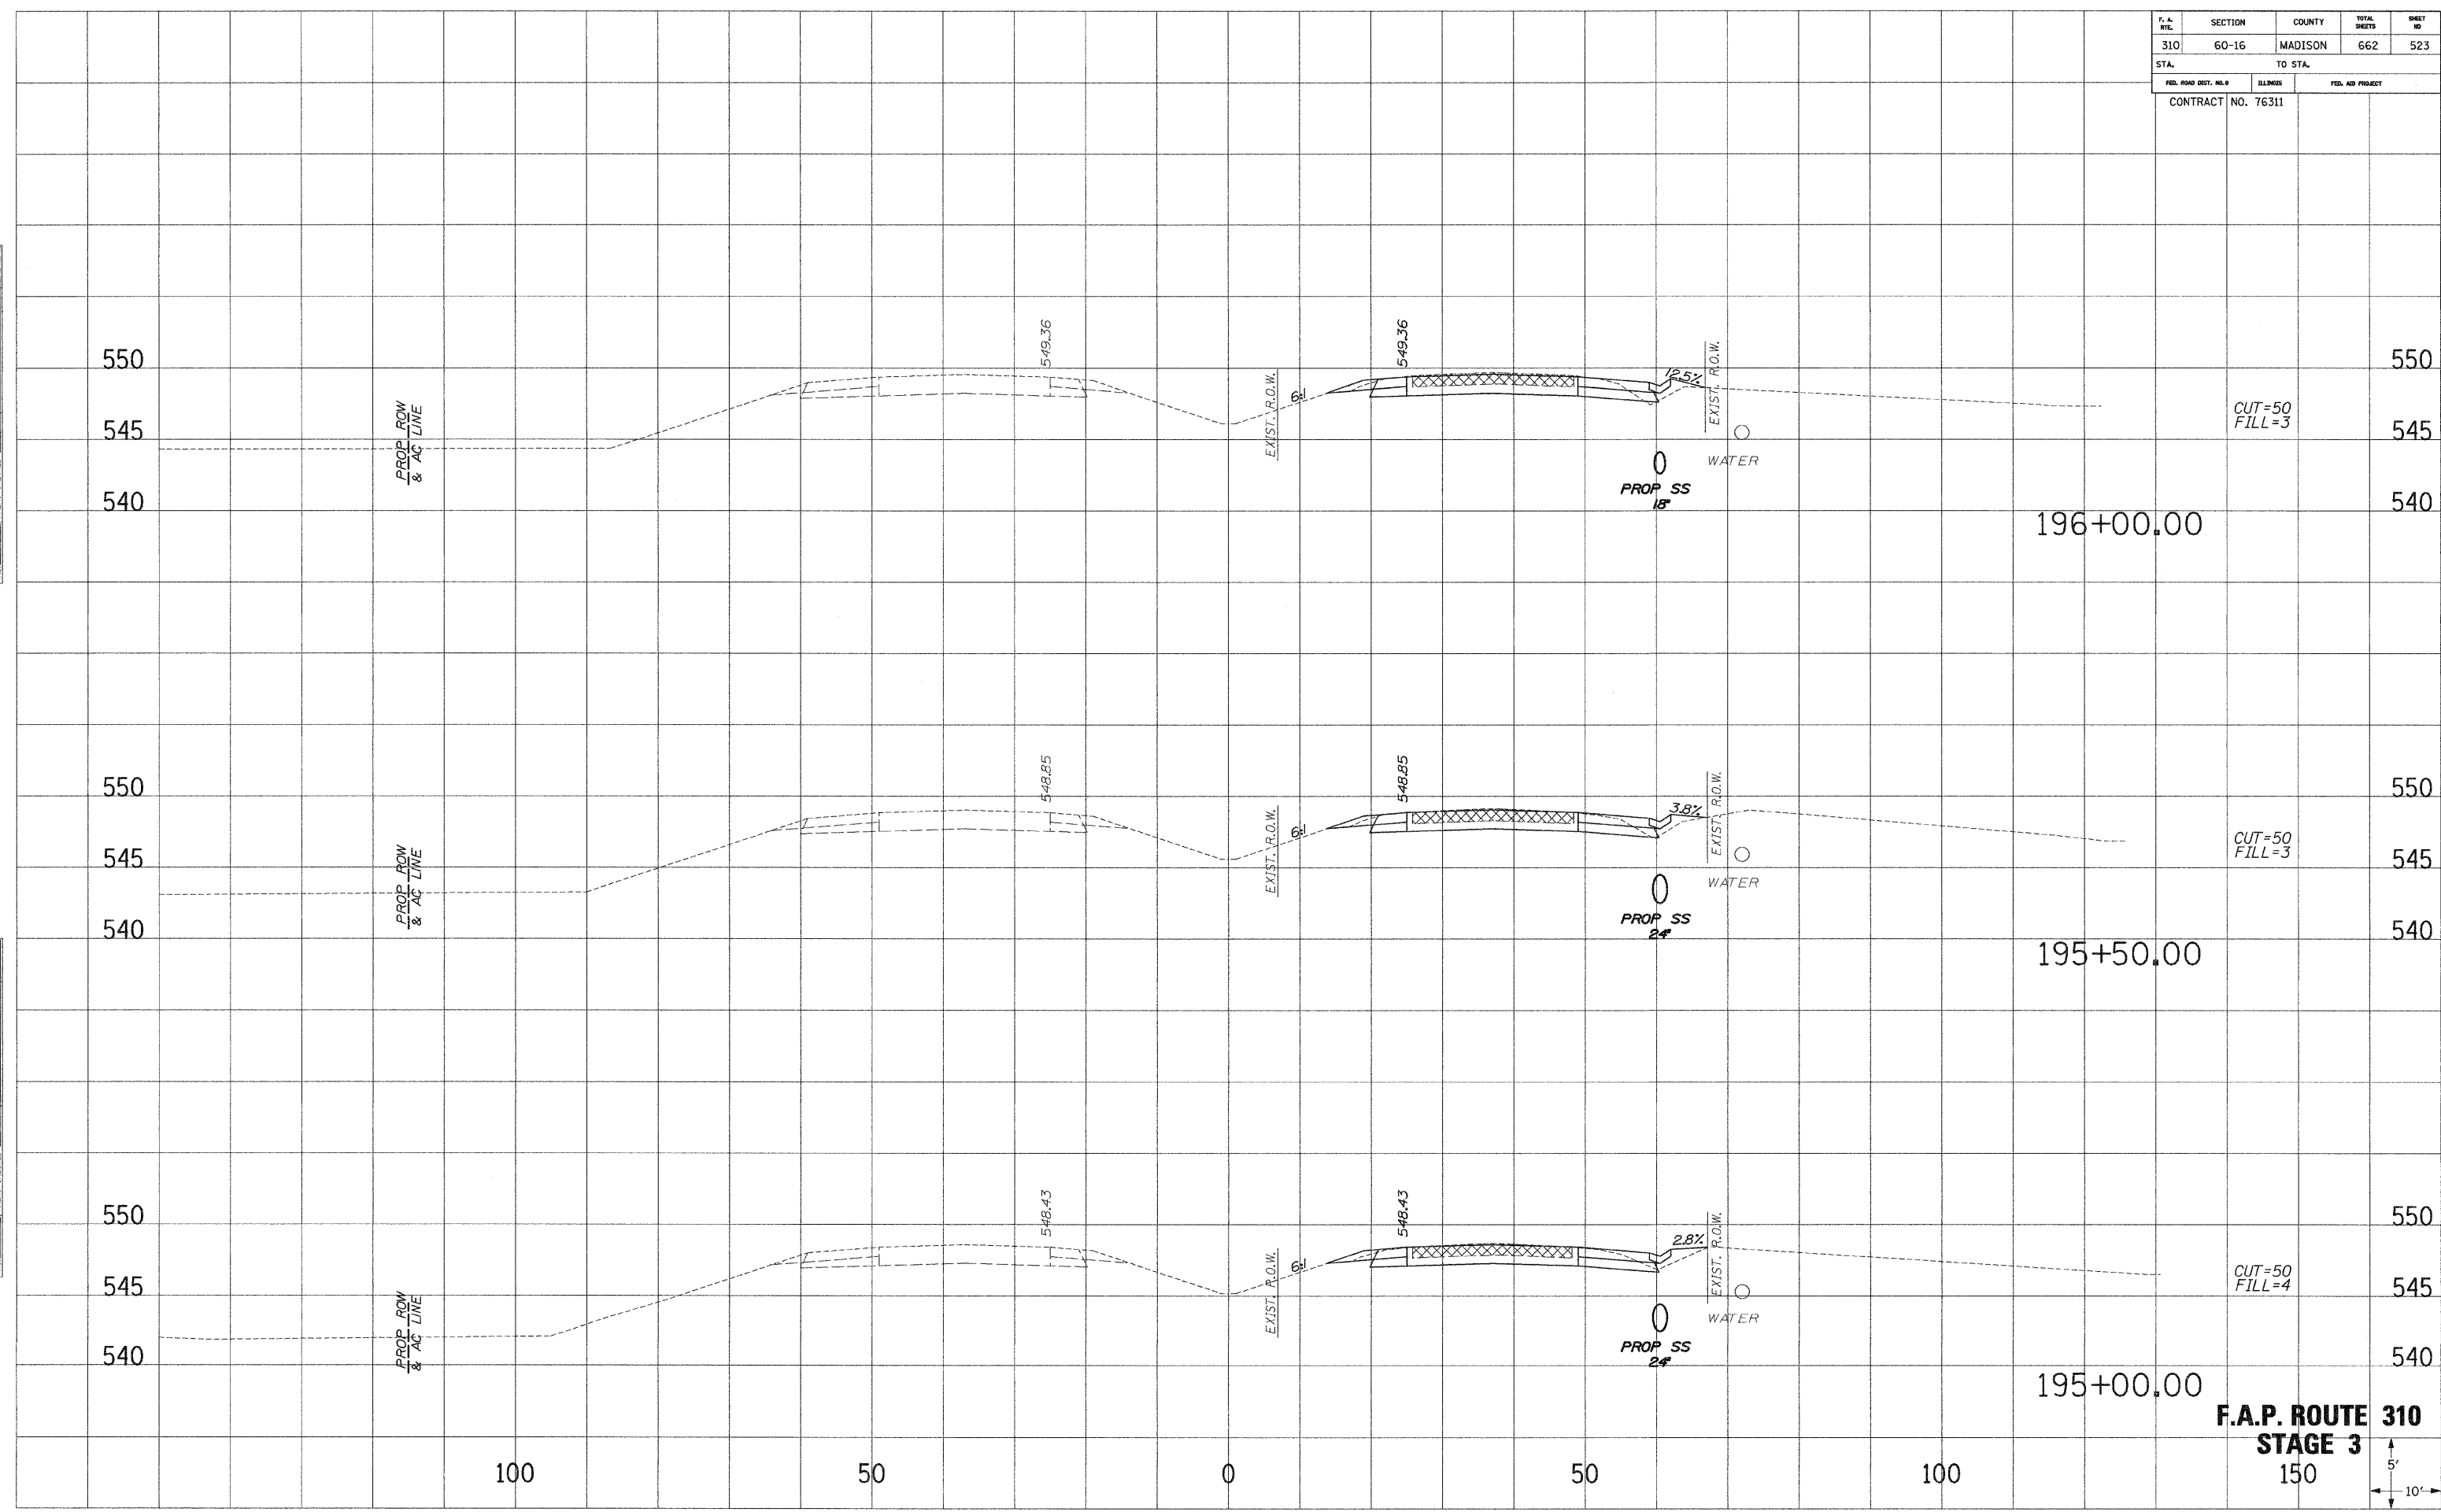


F.A.P. ROUTE 310
STAGE 3
 150'



F. A. RTE.	SECTION	COUNTY	TOTAL SHEETS	SHEET NO.
310	60-16	MADISON	662	524
STA.		TO STA.		
FED. ROAD DIST. NO. 9		ILLINOIS	FED. AID PROJECT	
CONTRACT NO. 76311				

PLOTTED
 DATE
 BY
 CHECKED
 NO.

PLOTTED
 DATE
 BY
 CHECKED
 NO.

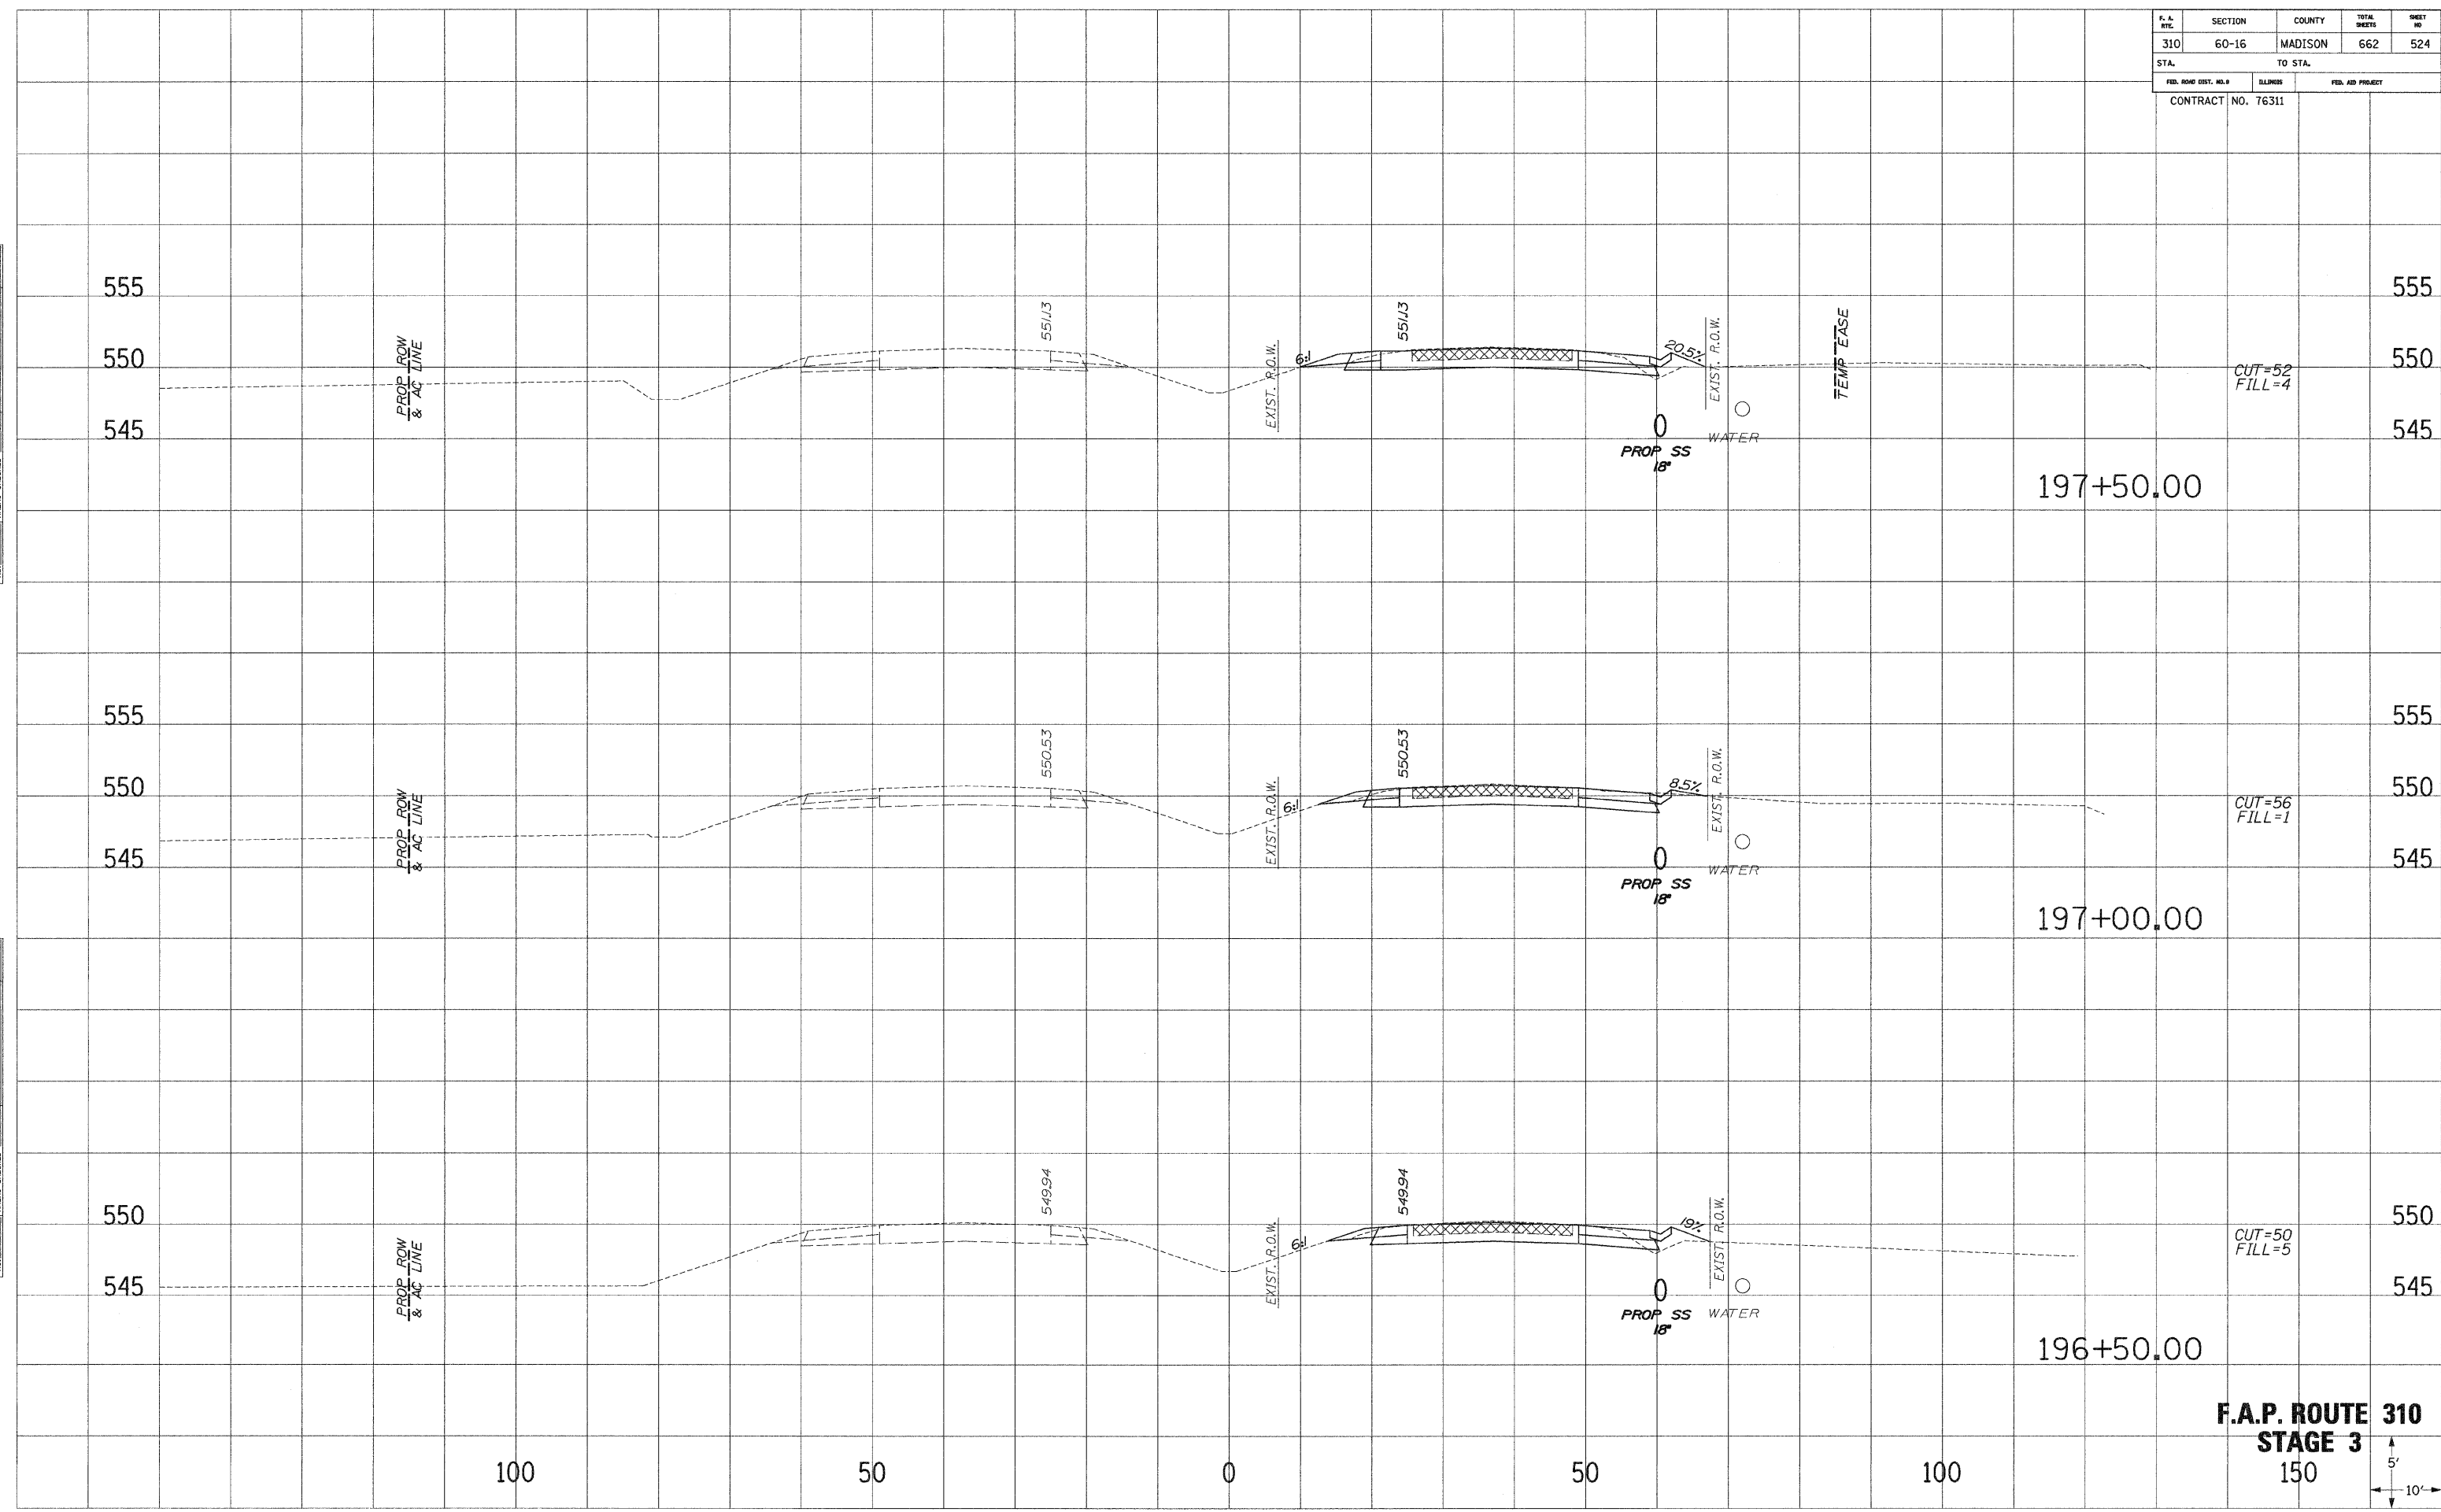


F.A.P. ROUTE 310
STAGE 3
 150



F. A. RTE.	SECTION	COUNTY	TOTAL SHEETS	SHEET NO.
310	60-16	MADISON	662	525
STA.		TO STA.		
FED. ROAD DIST. NO. 6		ILLINOIS	FED. AID PROJECT	
CONTRACT NO. 76311				

SHEET NO. _____
 PLOTTED _____
 TEMPLATE _____
 AREAS CHECKED _____

SHEET NO. _____
 PLOTTED _____
 TEMPLATE _____
 AREAS CHECKED _____

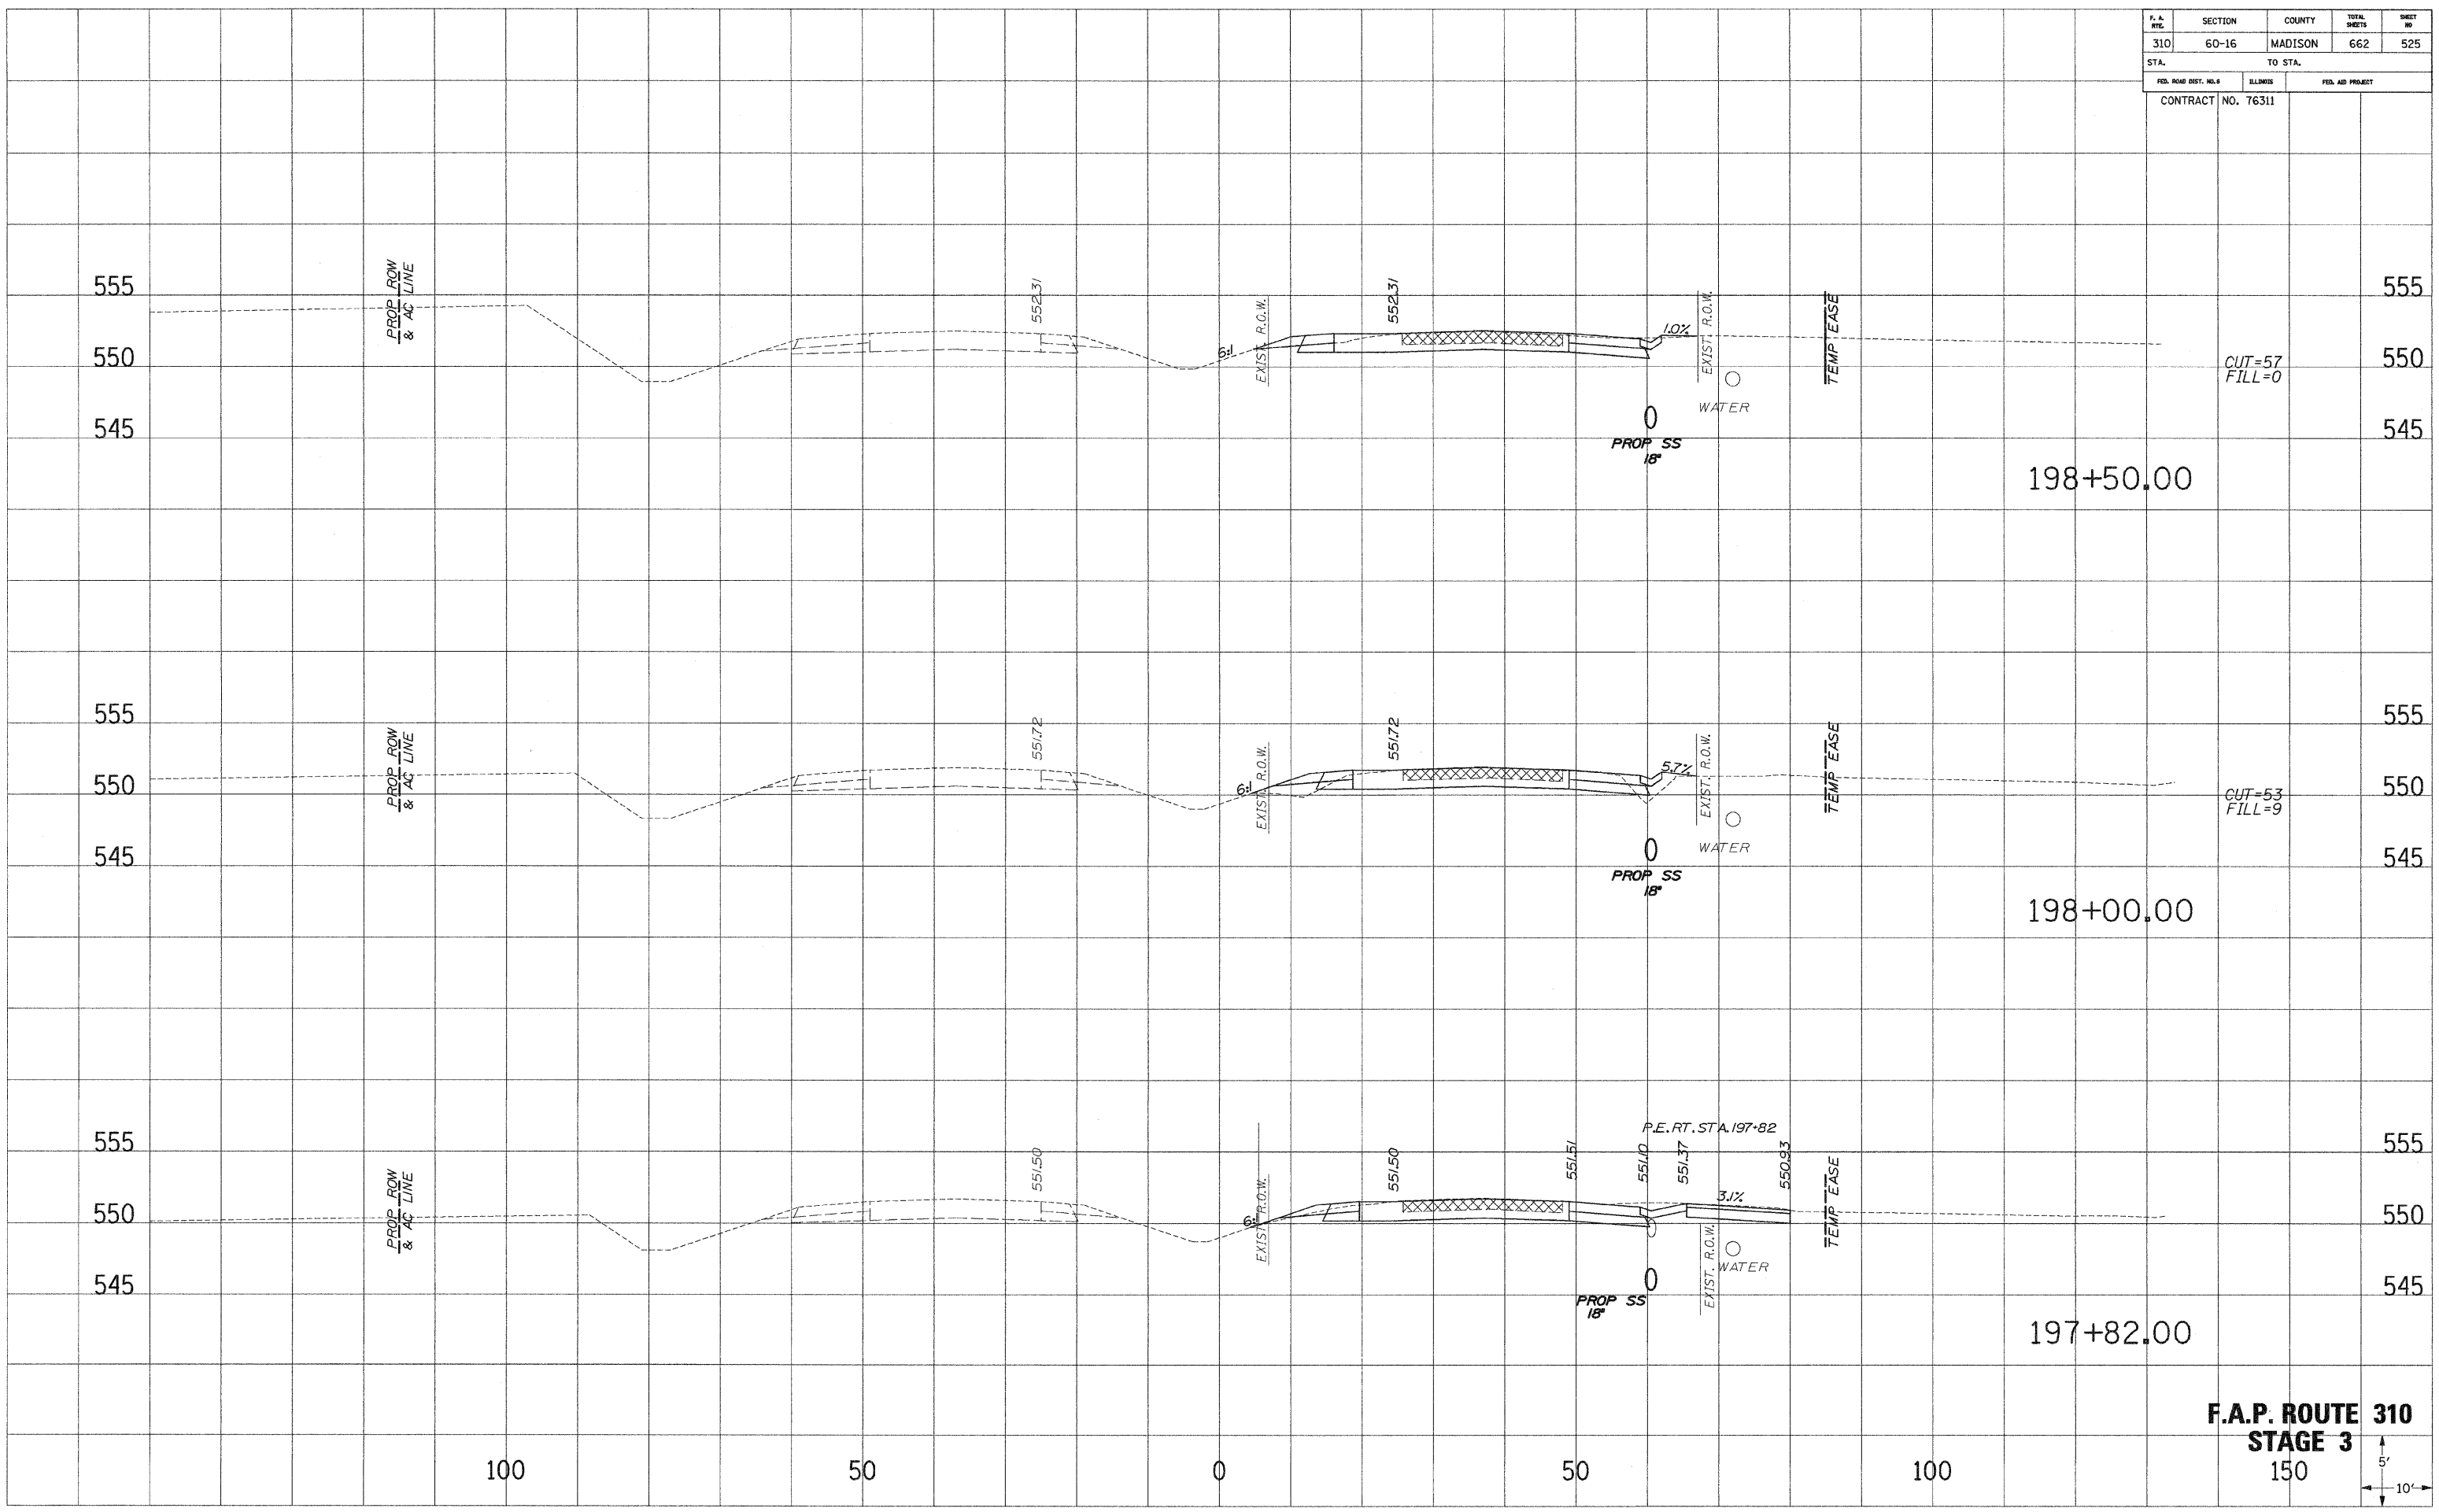

CUT=57
FILL=0

CUT=53
FILL=9

F.A.P. ROUTE 310
STAGE 3




...:\pwworkspace\310_stage3.dgn 9/2/2009 2:28:18 PM

F.A. RTE.	SECTION	COUNTY	TOTAL SHEETS	SHEET NO.
310	60-16	MADISON	662	526
STA.		TO STA.		
FED. ROAD DIST. NO. 8		ILLINOIS	FED. AID PROJECT	
CONTRACT NO. 76311				

SURVEY PLOTTED
 NOTE BOOK
 DATE
 AREAS CHECKED

SURVEY PLOTTED
 NOTE BOOK
 DATE
 AREAS CHECKED

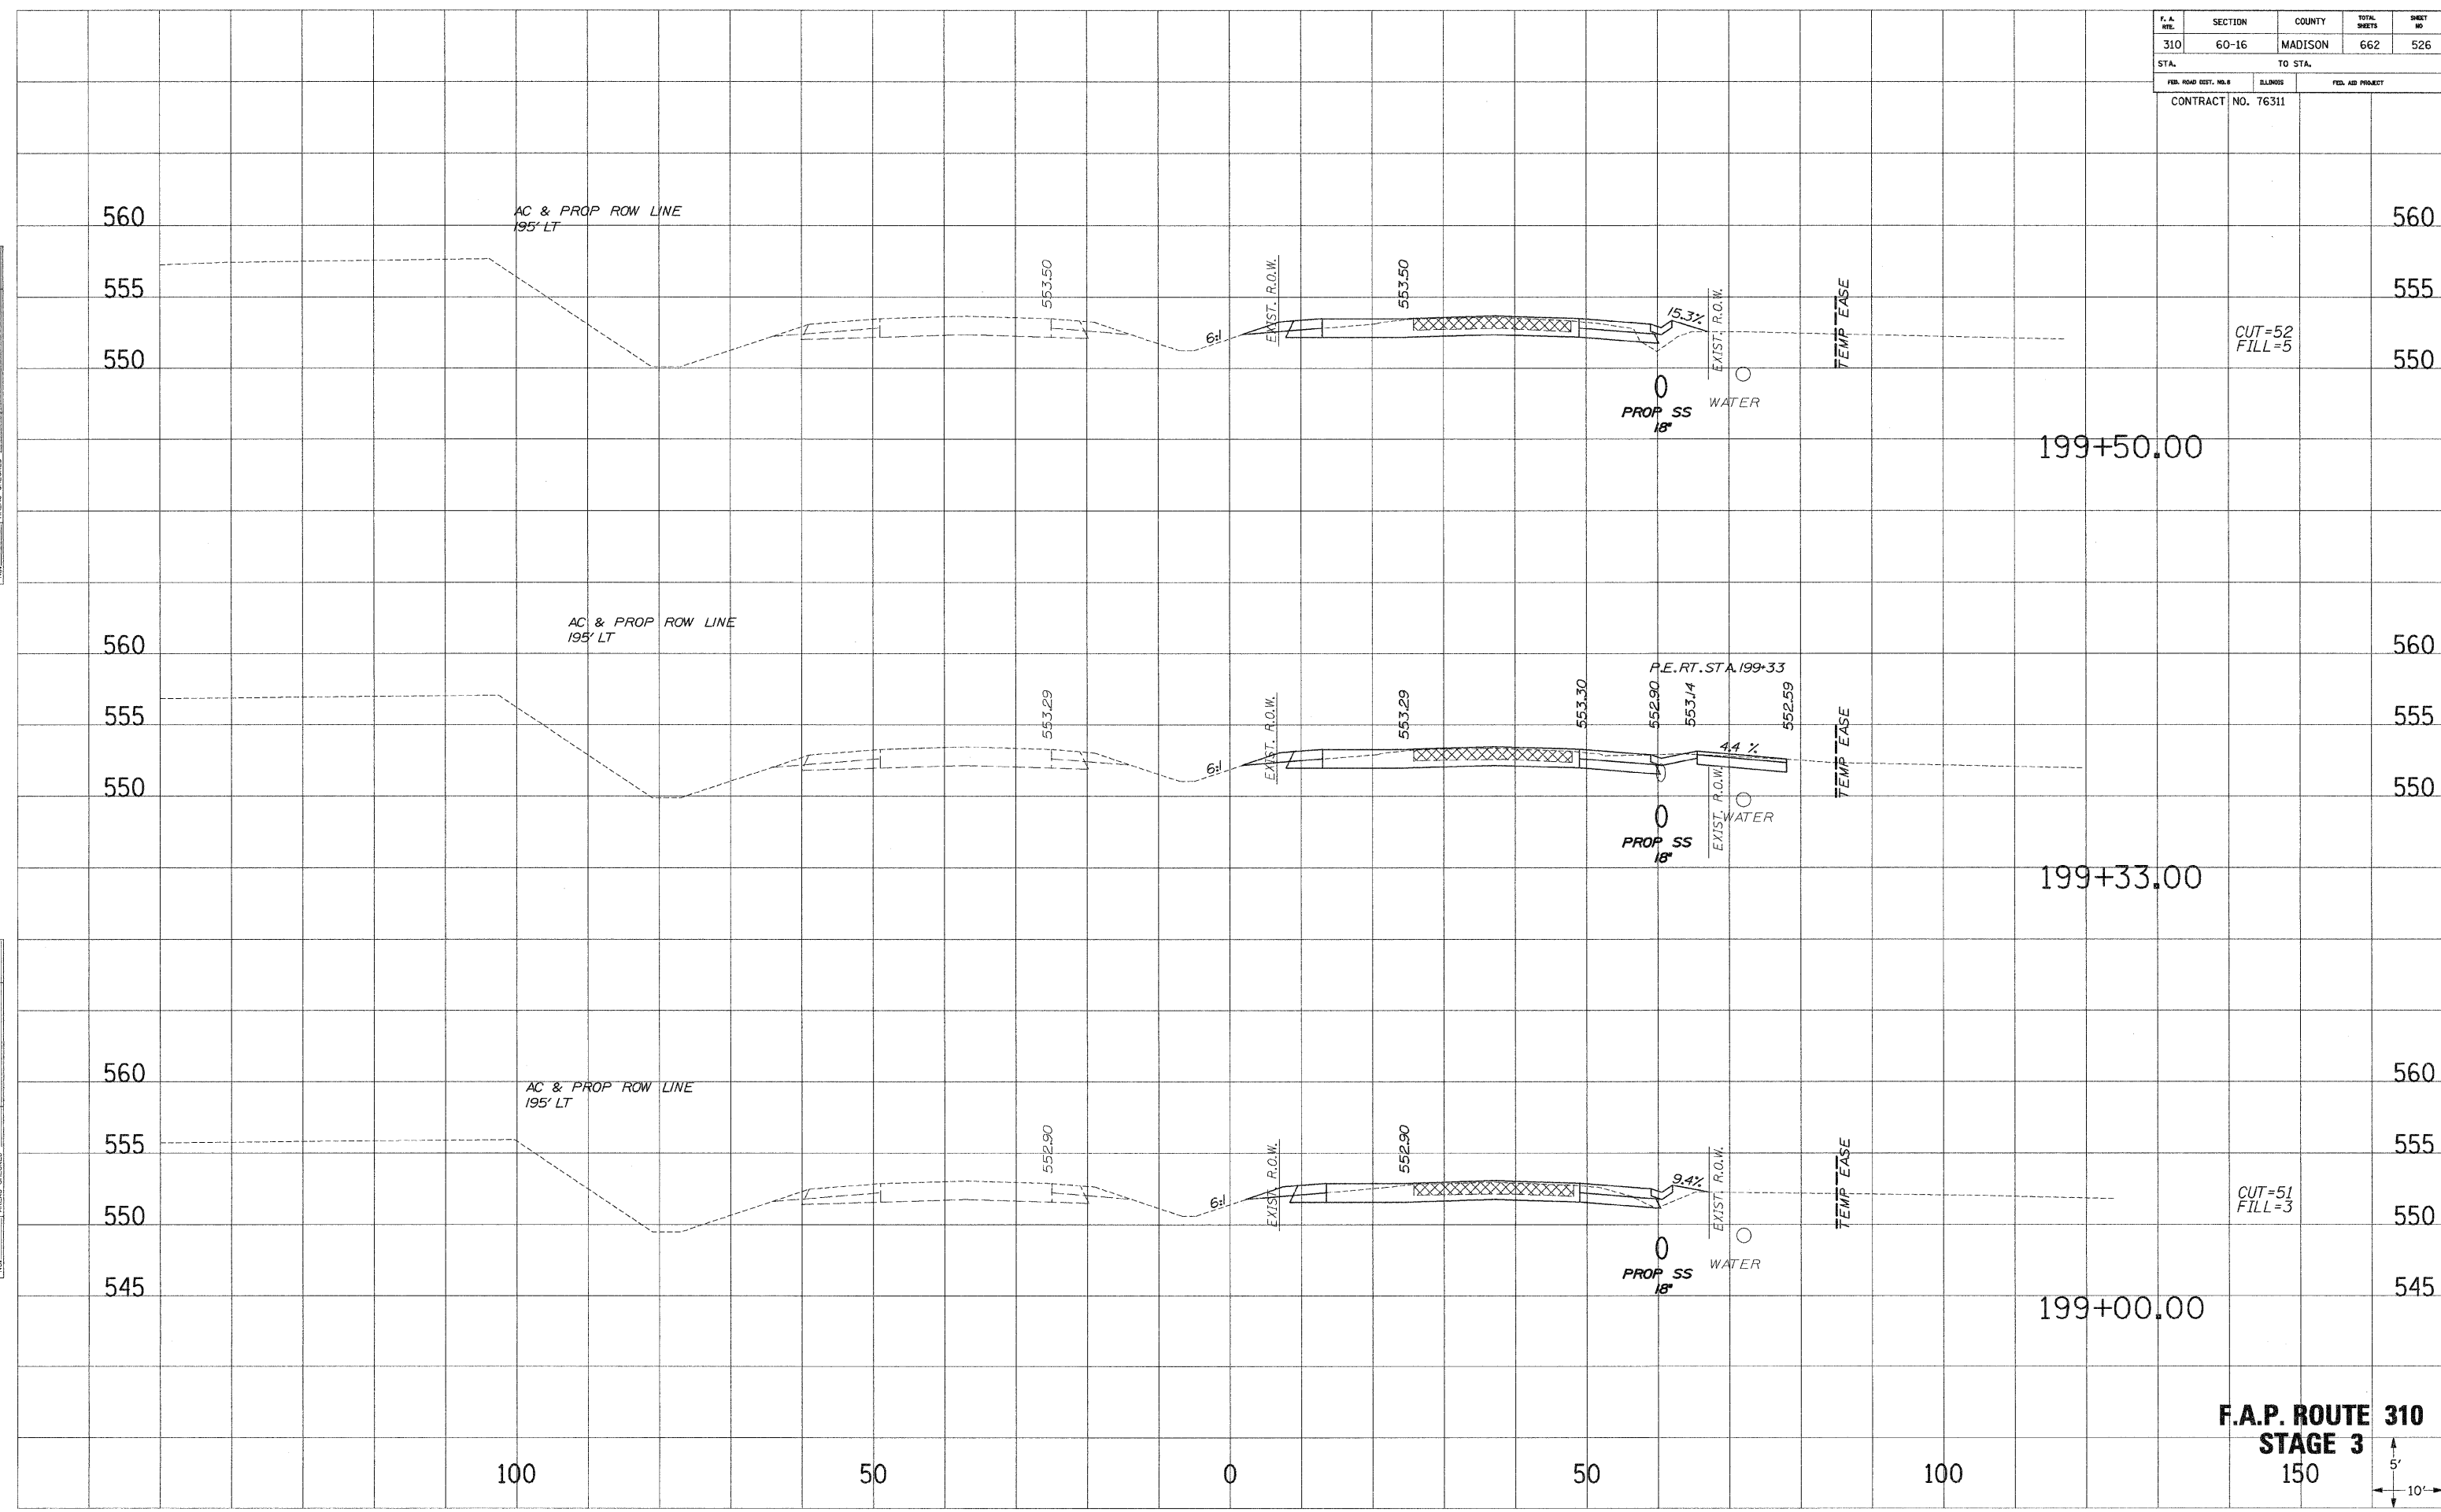


F.A.P. ROUTE 310
STAGE 3
 150



F. A. RTE.	SECTION	COUNTY	TOTAL SHEETS	SHEET NO.
310	60-16	MADISON	662	527
STA.		TO STA.		
FED. ROAD DIST. NO. 8		ELLIPSE	FED. AID PROJECT	
CONTRACT NO. 76311				

SURVEIL PLOTTED
 NOTE BOOK NO. _____
 DATE _____
 AREAS CHECKED _____

SURVEIL PLOTTED
 NOTE BOOK NO. _____
 DATE _____
 AREAS CHECKED _____

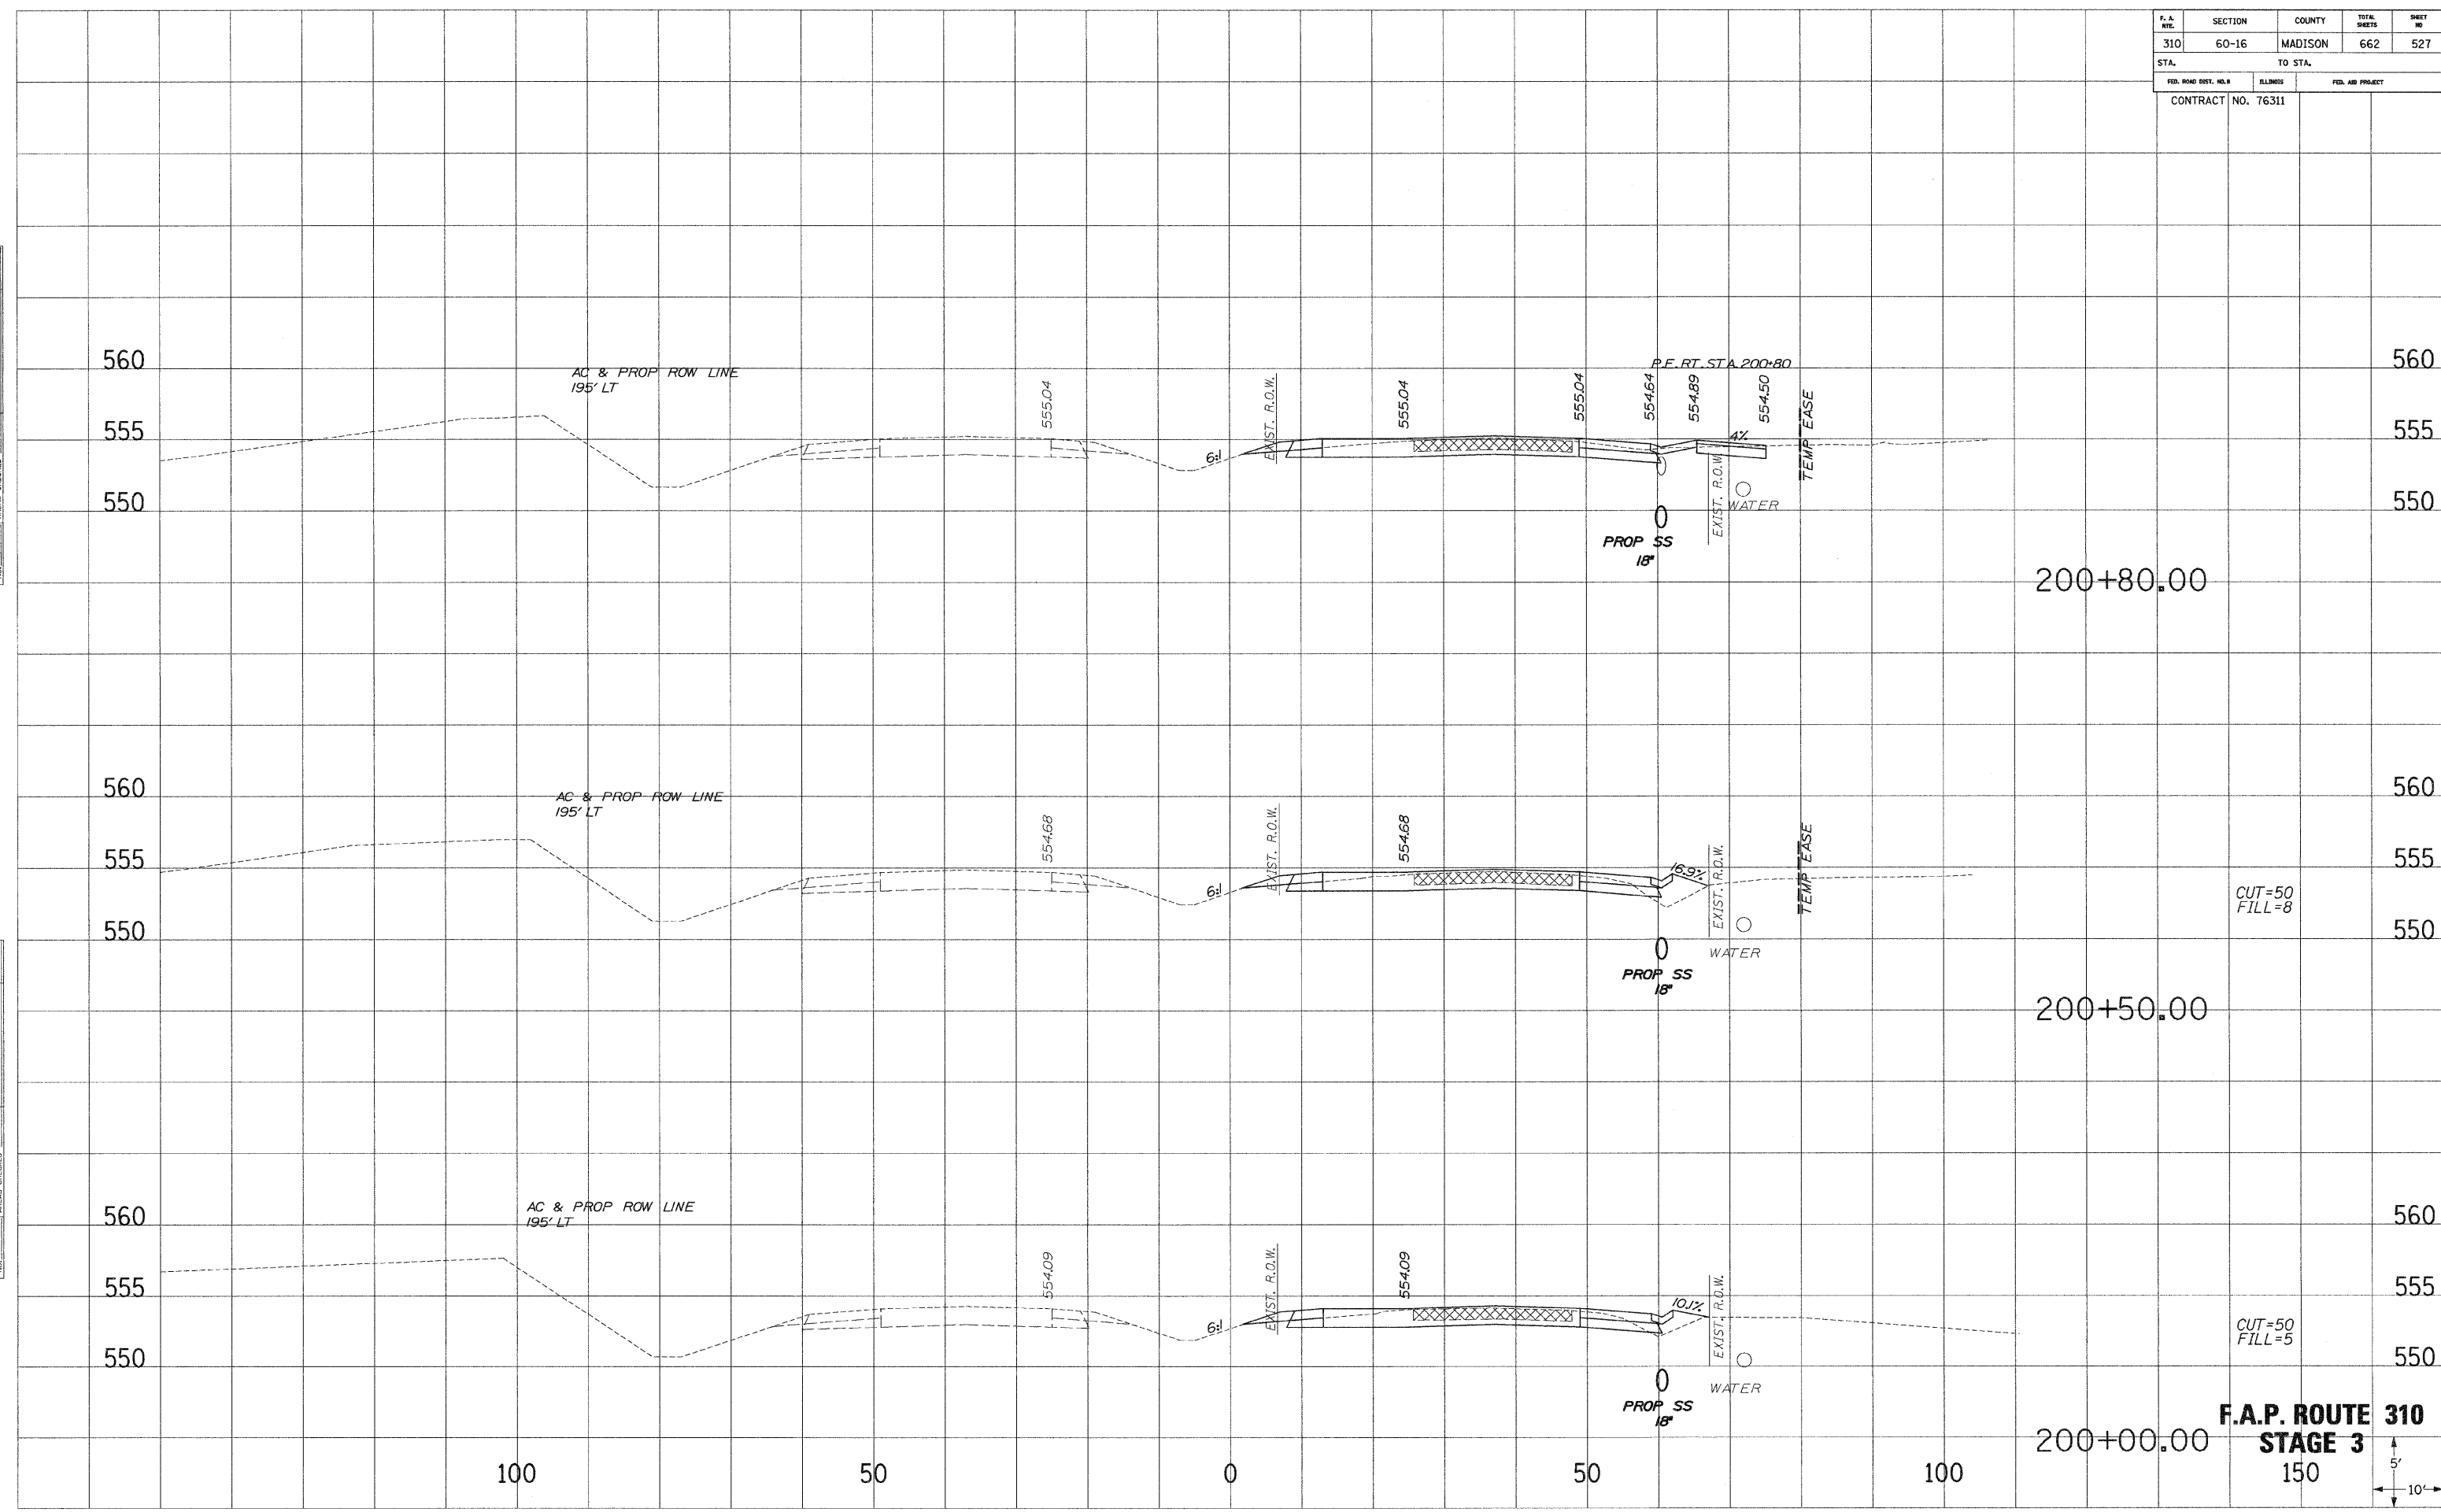

200+80.00

200+50.00

200+00.00

CUT=50
FILL=8

CUT=50
FILL=5


F.A.P. ROUTE 310
STAGE 3
 150



F. A. NO.	SECTION	COUNTY	TOTAL SHEETS	SHEET NO.
310	60-16	MADISON	662	528
STA.		TO STA.		
FED. ROAD DIST. NO.		ILLINOIS	FED. AID PROJECT	
CONTRACT NO. 76311				

SURVEIL PLOTTED
 NOTE BOOK TEMPLATE
 AREAS CHECKED
 NO.


SURVEIL PLOTTED
 NOTE BOOK TEMPLATE
 AREAS CHECKED
 NO.

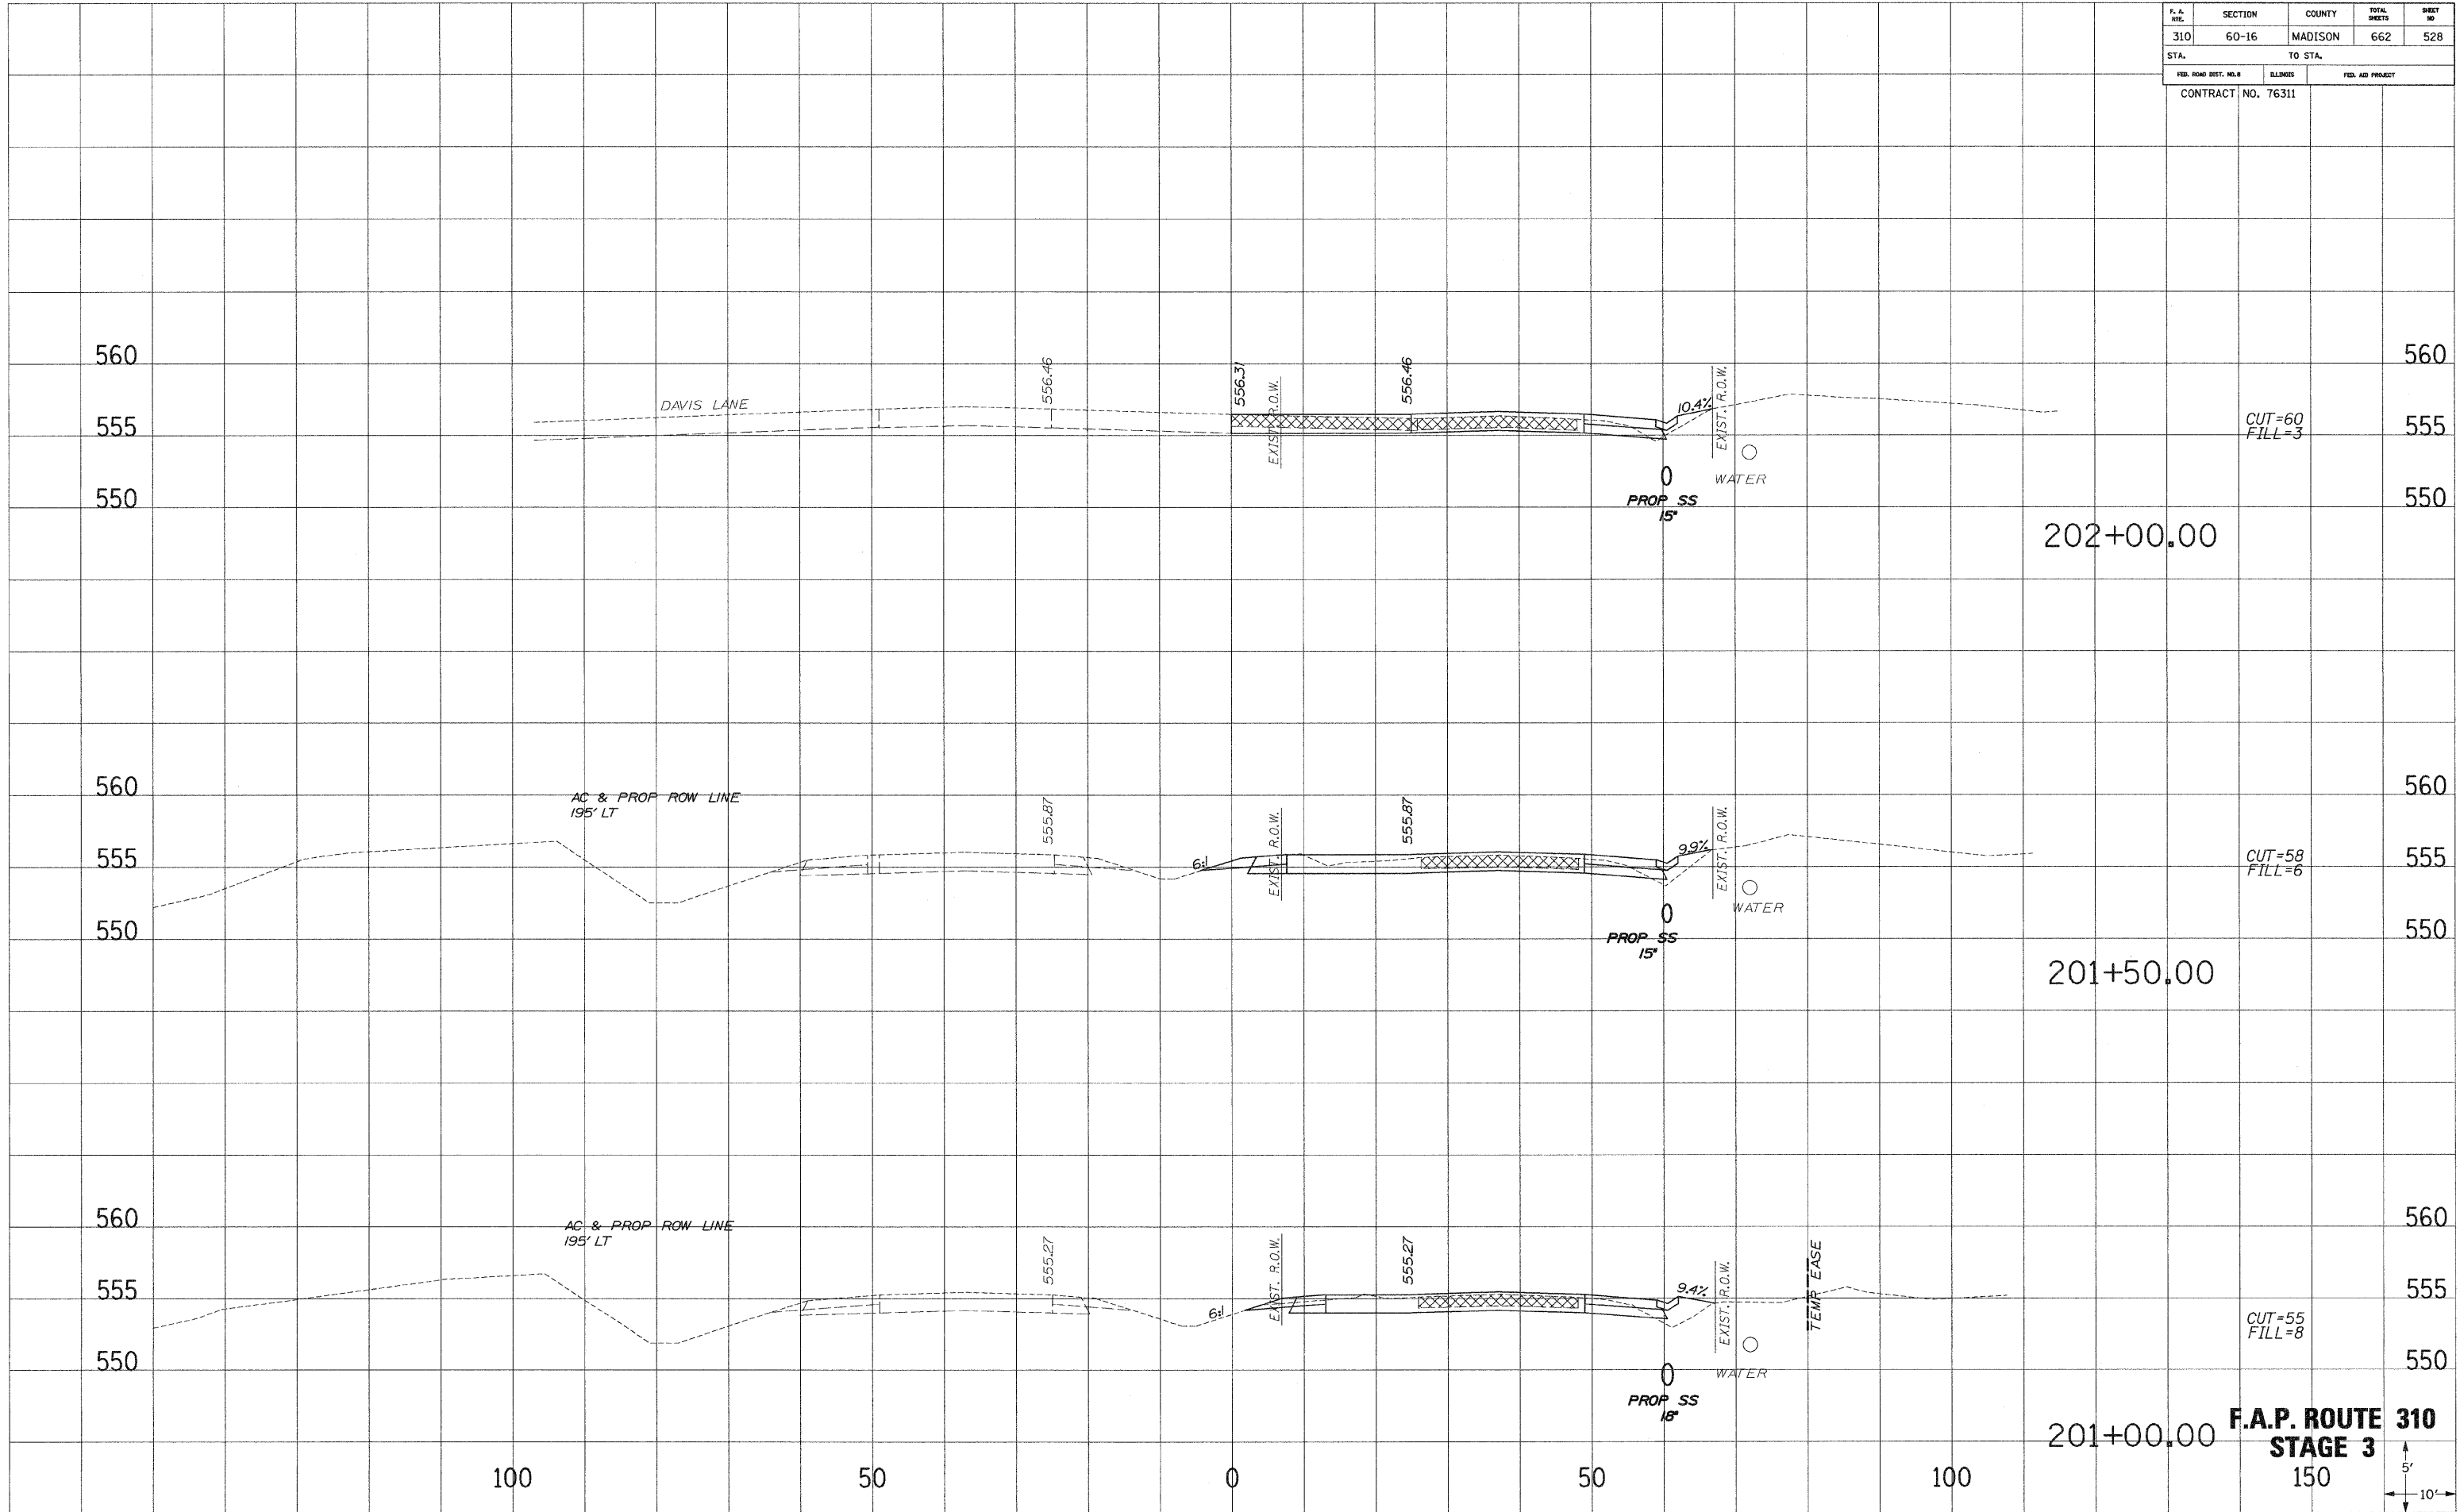

560
 555
 550
 202+00.00
 CUT=60
 FILL=3

560
 555
 550
 201+50.00
 CUT=58
 FILL=6


560
 555
 550
 201+00.00
 CUT=55
 FILL=8
F.A.P. ROUTE 310
STAGE 3
 150

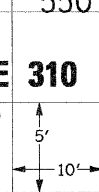


F. A. RTE.	SECTION	COUNTY	TOTAL SHEETS	SHEET NO.
310	60-16	MADISON	662	529
STA.		TO STA.		
FED. ROAD DIST. NO. 8	ILLINOIS	FED. AID PROJECT		
CONTRACT NO. 76311				

SURVEY PLOTTED
 NOTE BOOK NO. _____
 REVISIONS _____
 AREAS CHECKED _____
 NO. _____

SURVEY PLOTTED
 NOTE BOOK NO. _____
 REVISIONS _____
 AREAS CHECKED _____
 NO. _____

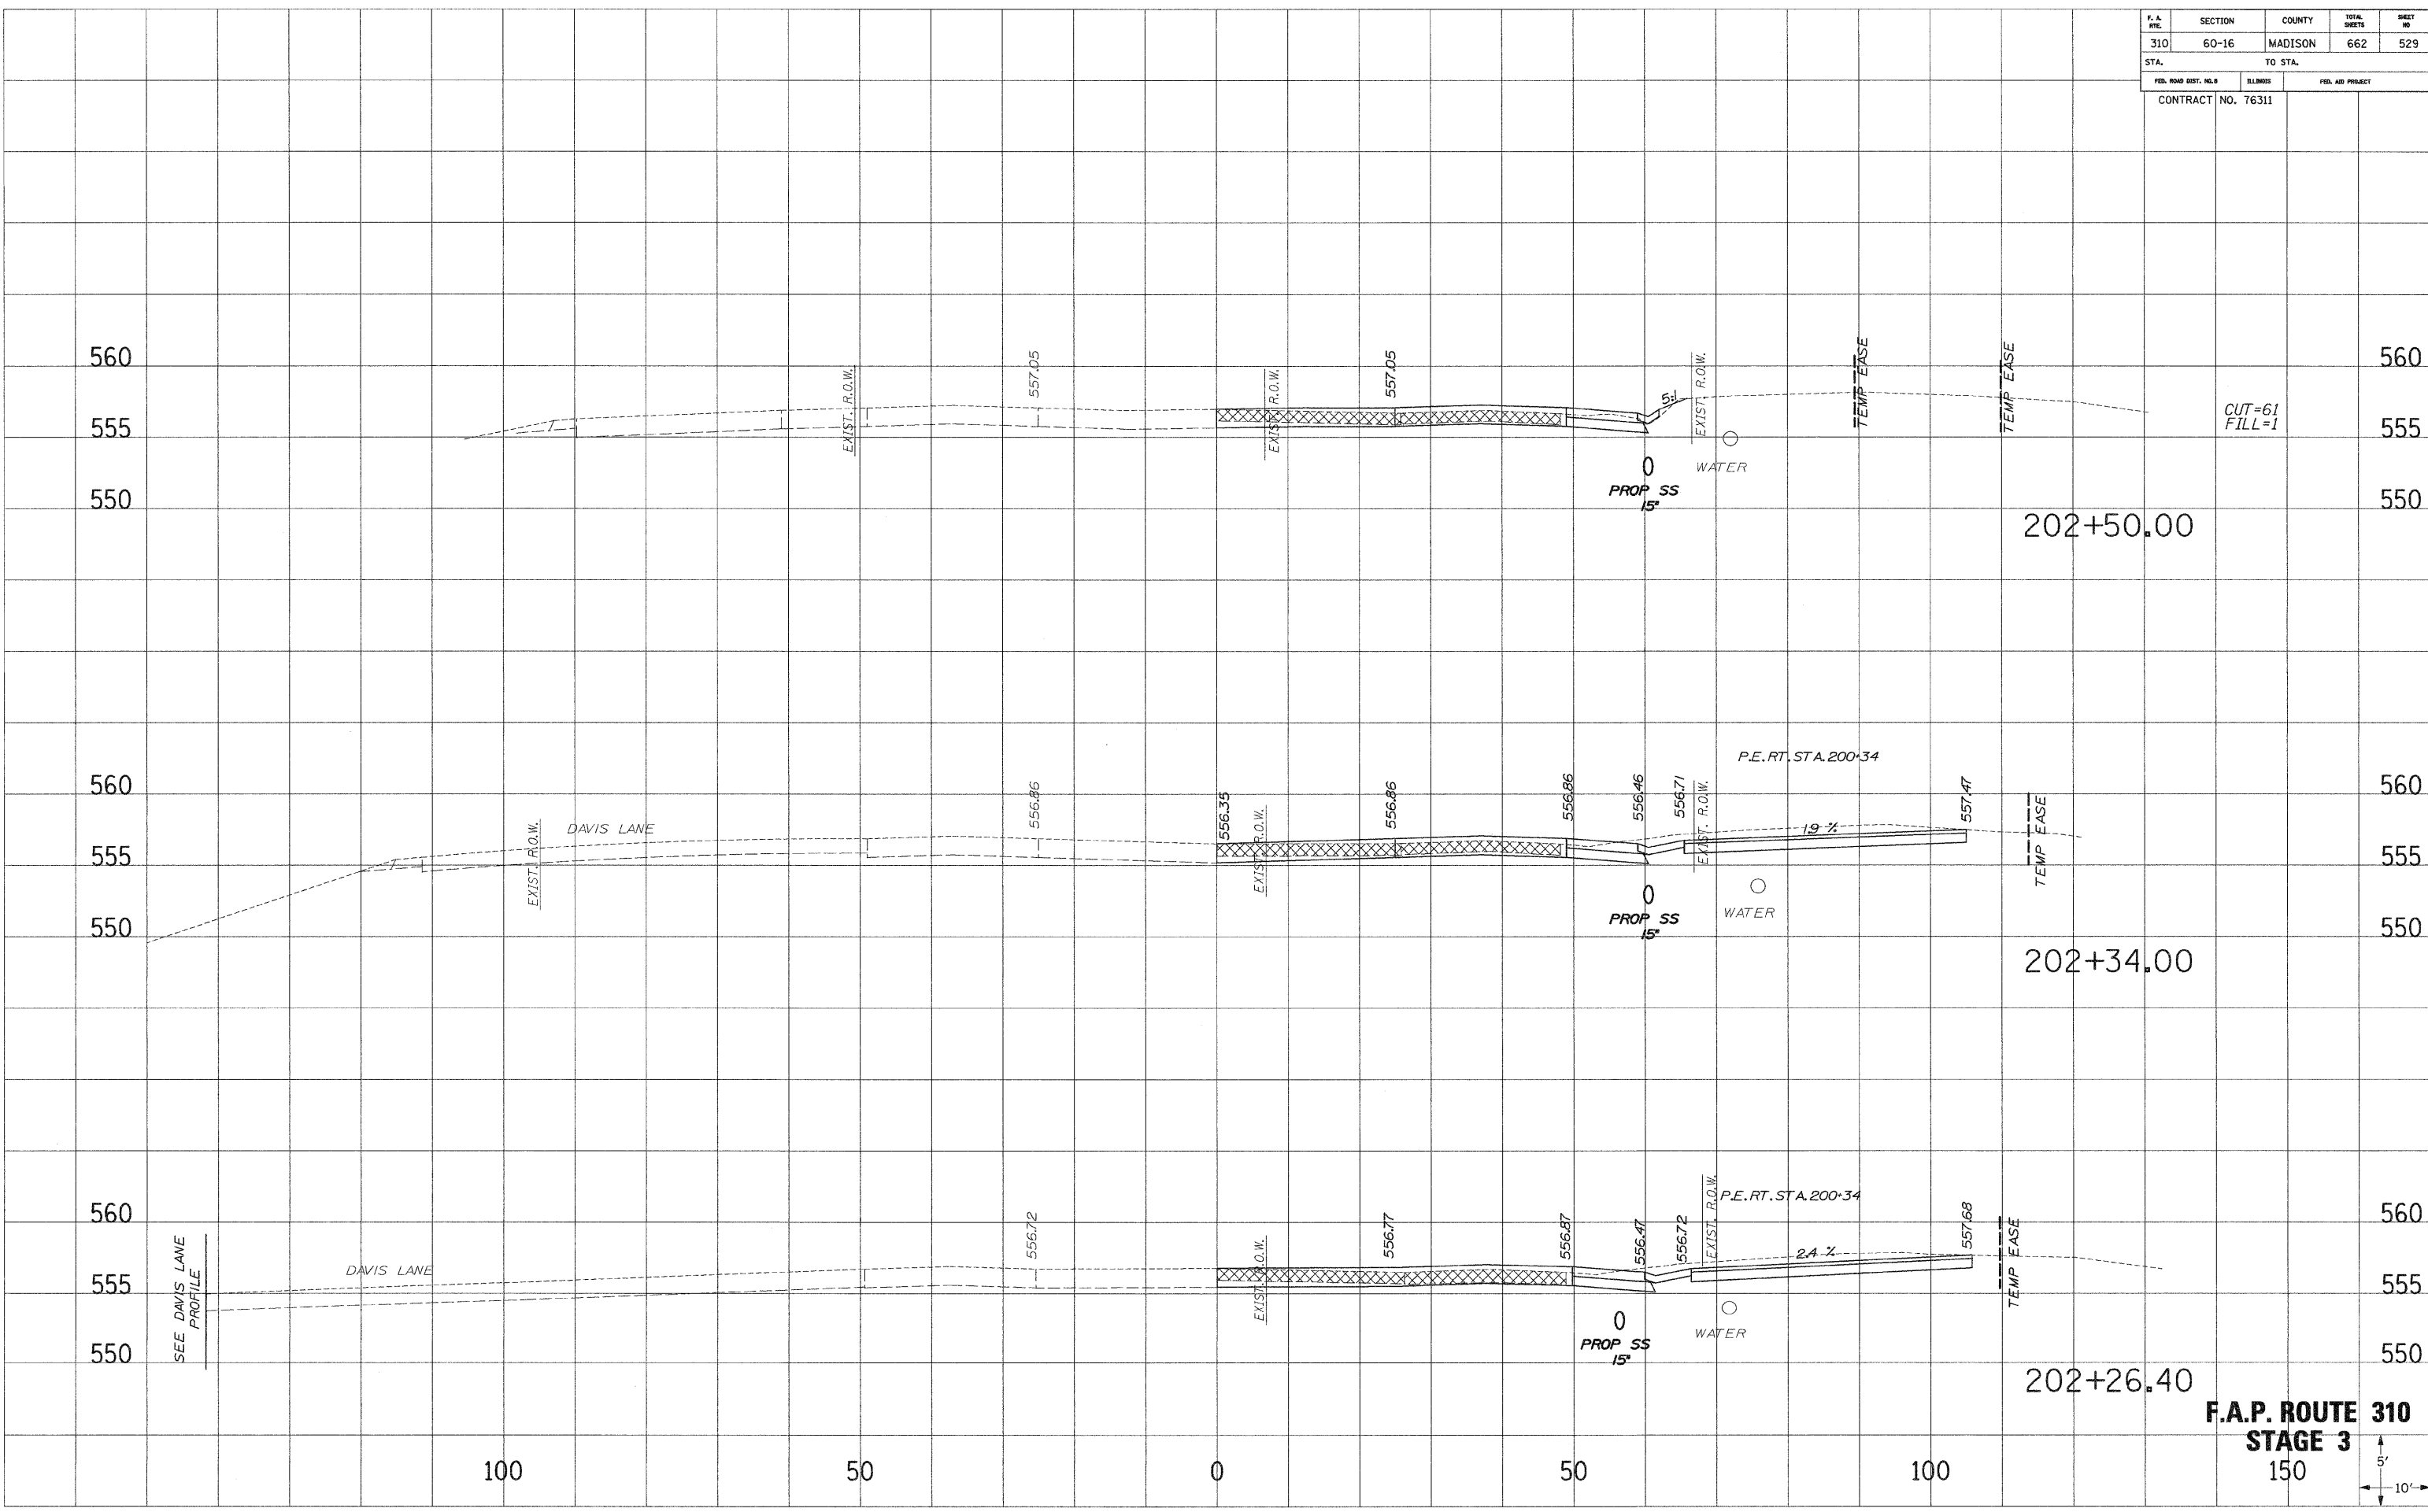


F.A.P. ROUTE 310
STAGE 3
 150

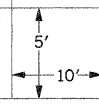


F. A. NO.	SECTION	COUNTY	TOTAL SHEETS	SHEET NO.
310	60-16	MADISON	662	530
STA.	TO STA.			
FED. ROAD DIST. NO.	ILLINOIS	FED. AID PROJECT		
CONTRACT NO. 76311				

SURVEY PLOTTED
 NOTE BOOK NO. []
 REVISIONS []
 AREAS CHECKED []


SURVEY PLOTTED
 NOTE BOOK NO. []
 REVISIONS []
 AREAS CHECKED []

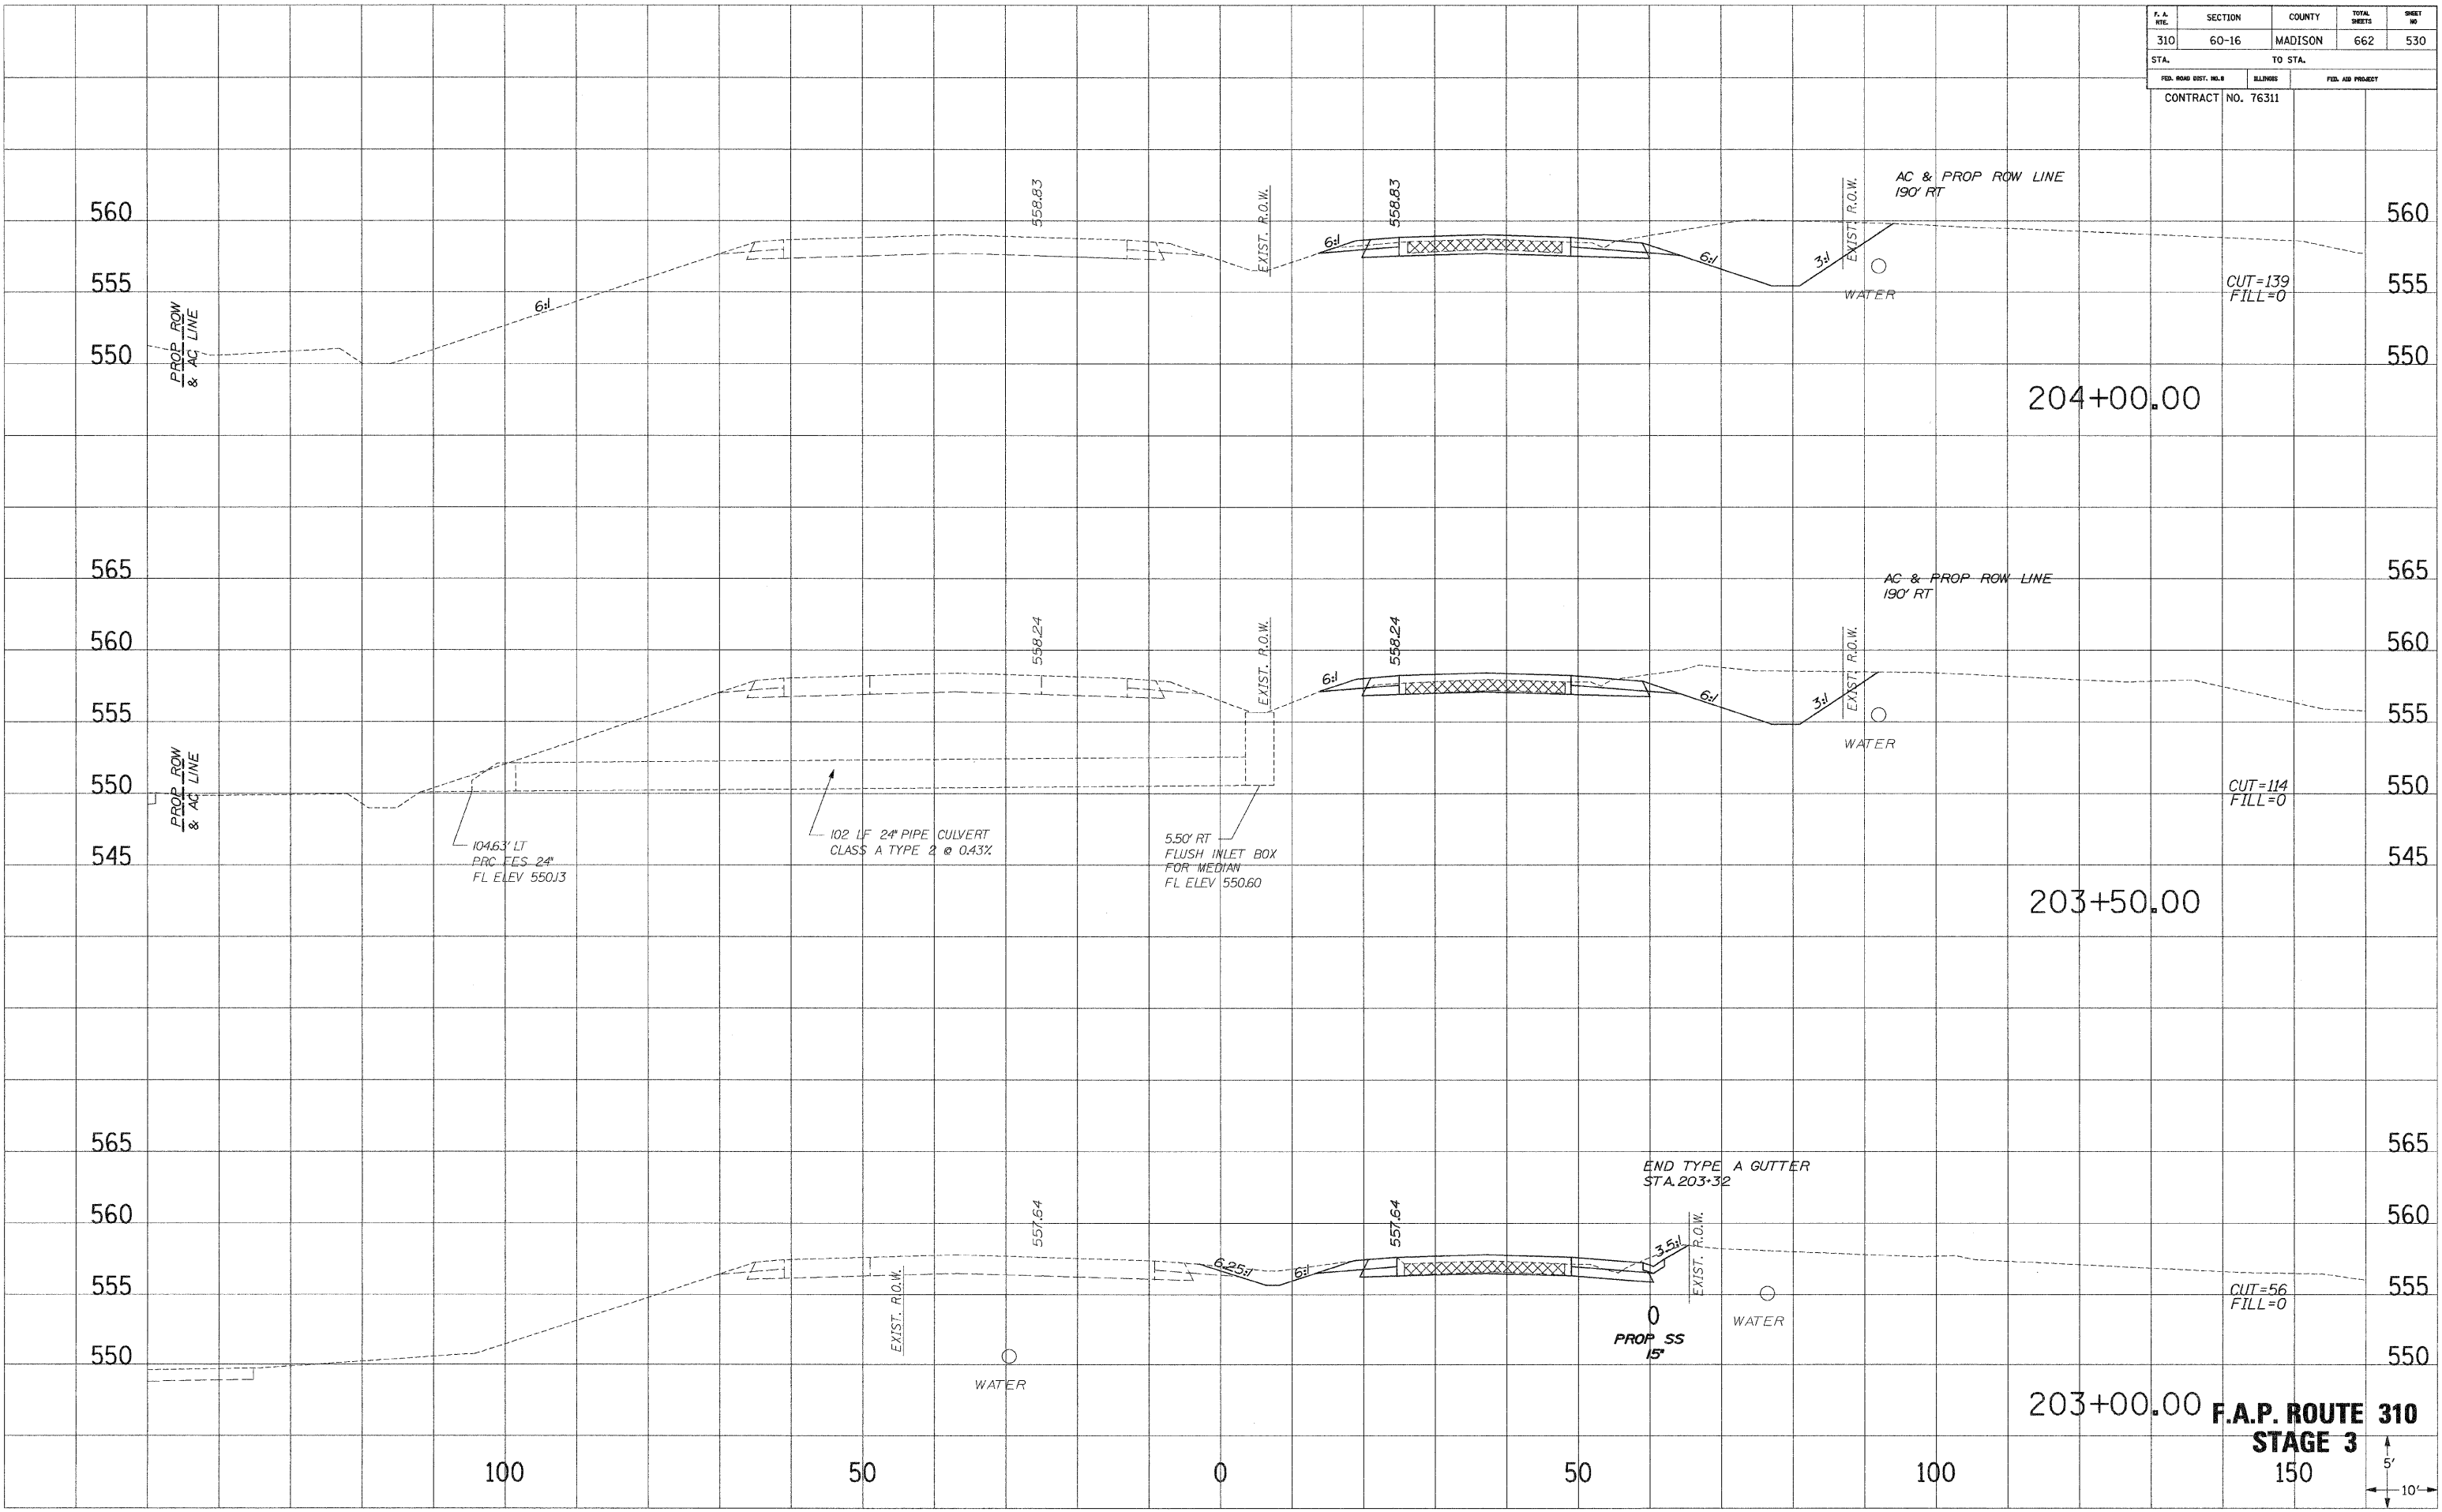

F. A. RTE.	SECTION	COUNTY	TOTAL SHEETS	SHEET NO.
310	60-16	MADISON	662	531
STA.		TO STA.		
FED. ROAD DIST. NO. 3		ILLINOIS	FED. AID PROJECT	
CONTRACT NO. 76311				

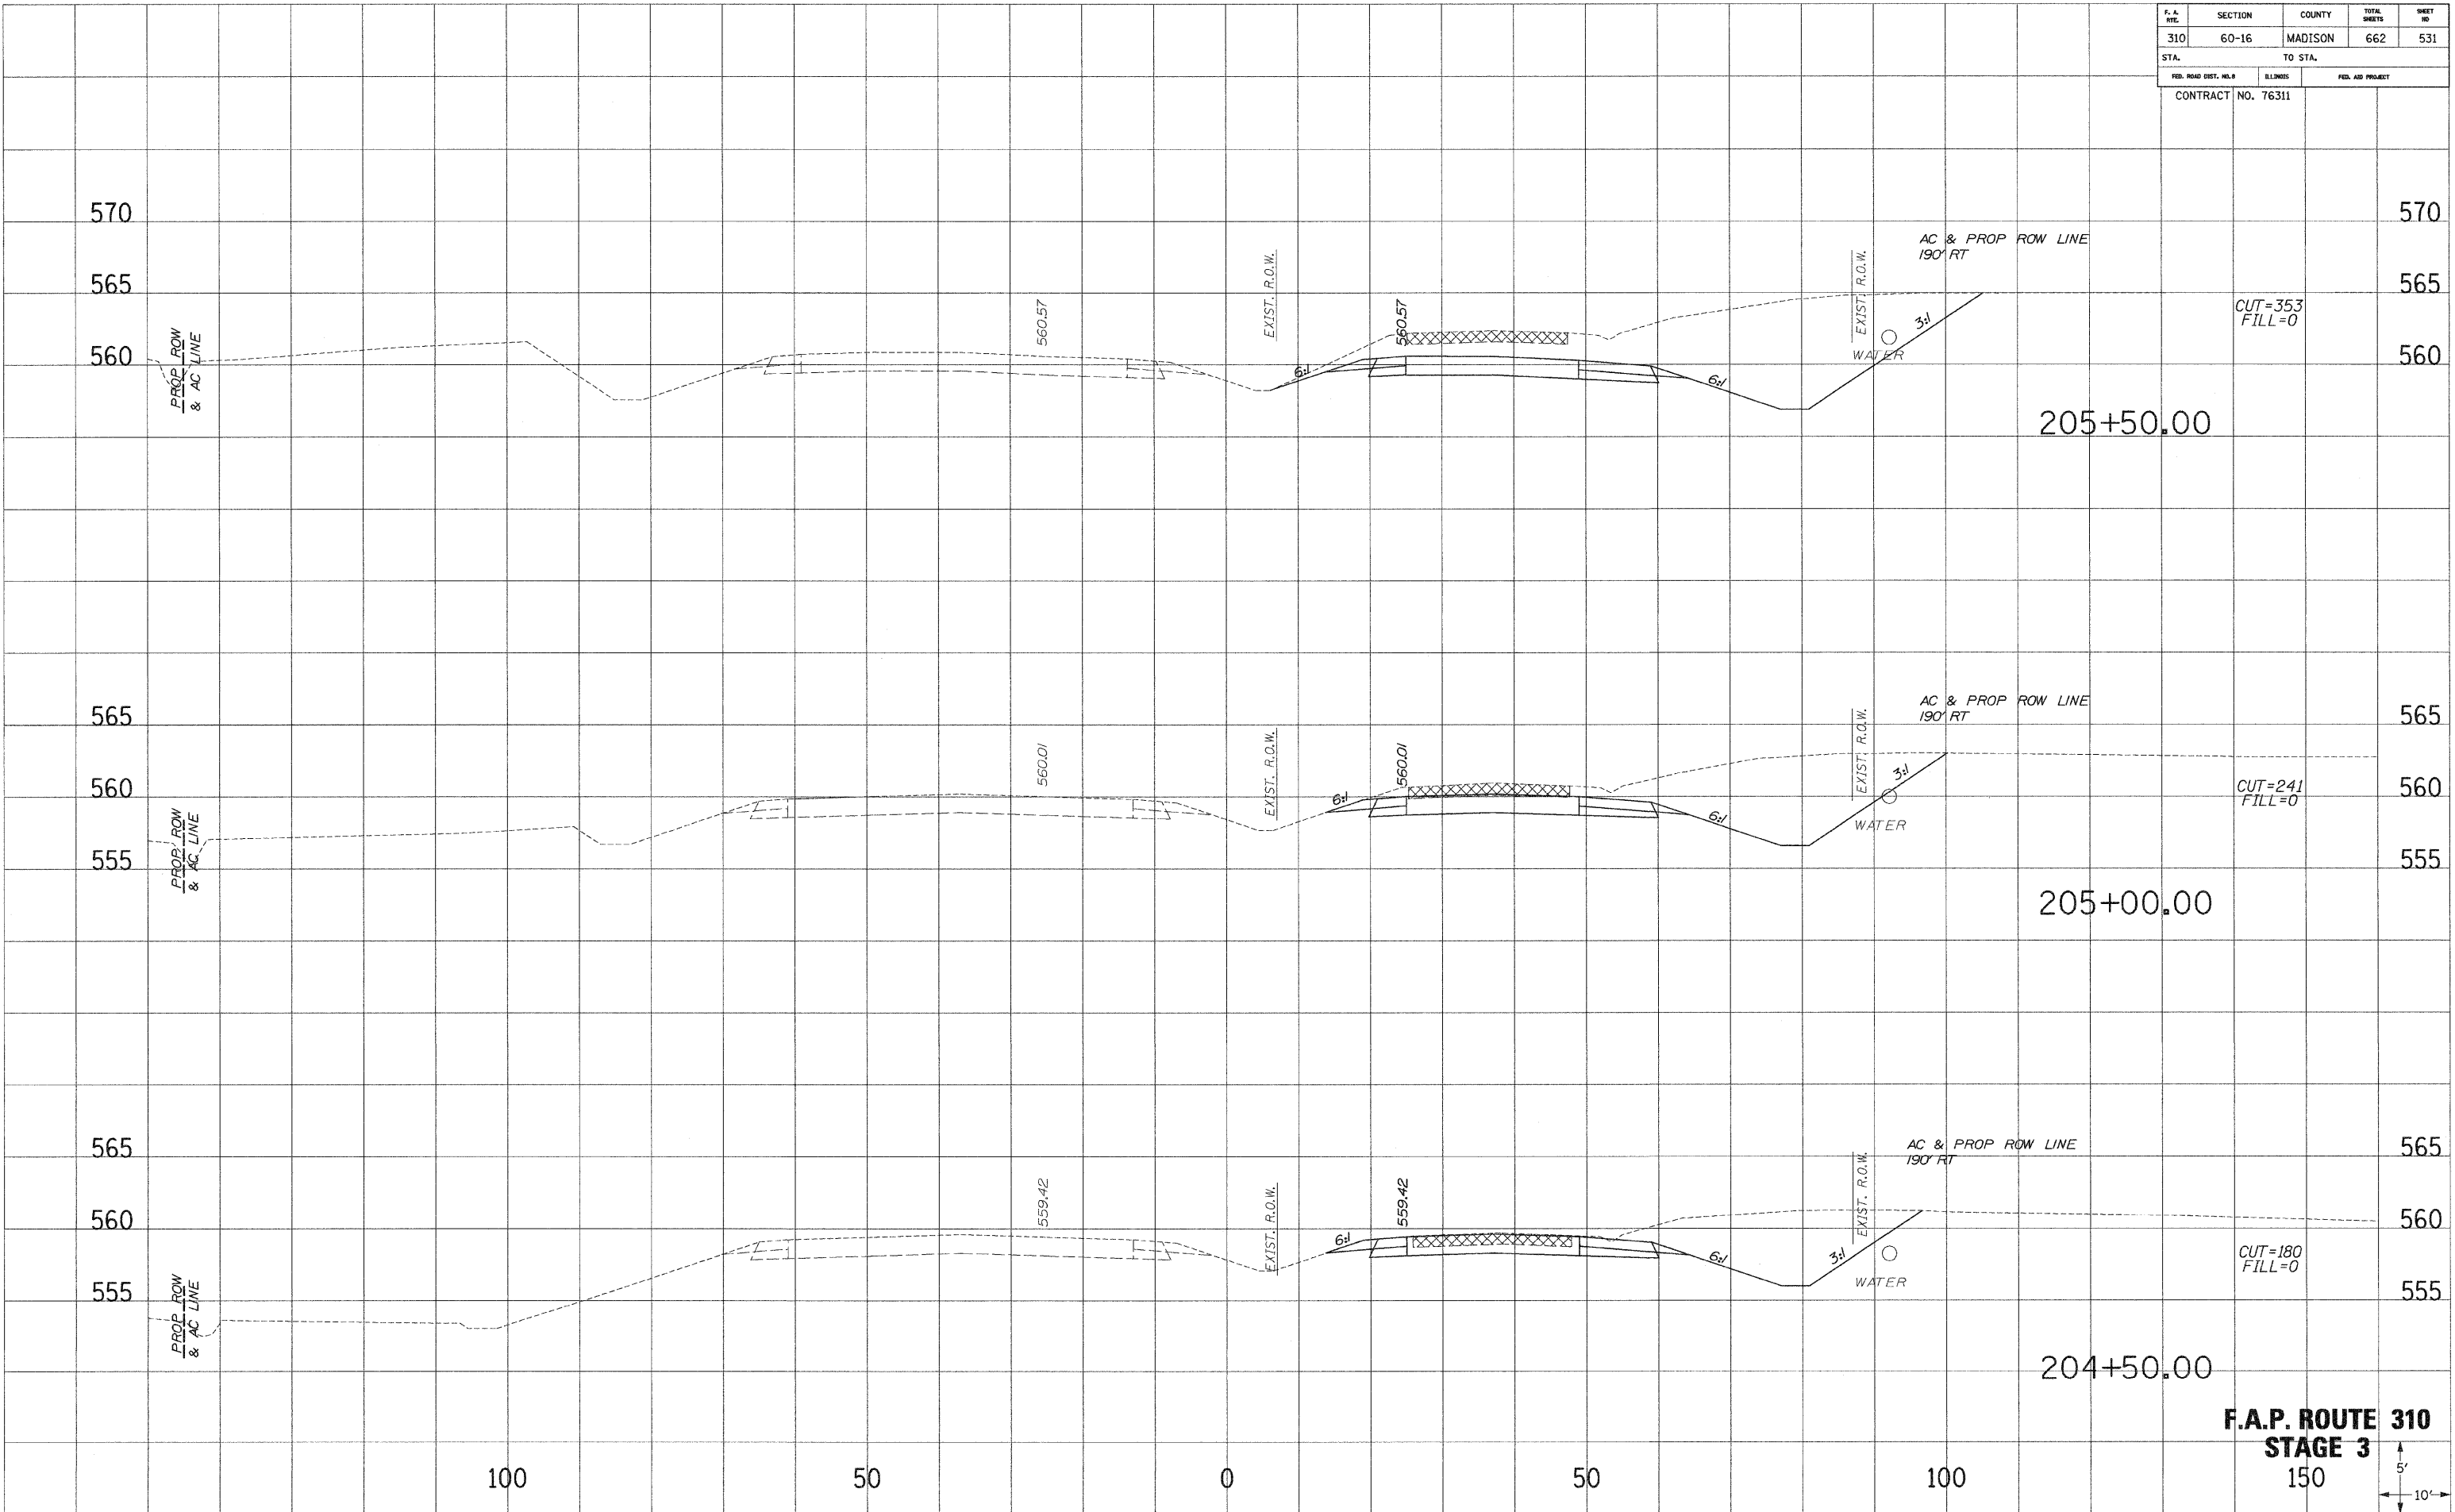


F.A.P. ROUTE 310
STAGE 3
 150

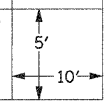

DATE: _____
 SURVEY: _____
 PLOTTED: _____
 NOTE BOOK: _____
 AREAS CHECKED: _____

DATE: _____
 SURVEY: _____
 PLOTTED: _____
 NOTE BOOK: _____
 AREAS CHECKED: _____

F. A. NO.	SECTION	COUNTY	TOTAL SHEETS	SHEET NO.
310	60-16	MADISON	662	532
STA.		TO STA.		
FED. ROAD DIST. NO. 8		ILLINOIS	FED. AID PROJECT	
CONTRACT NO. 76311				

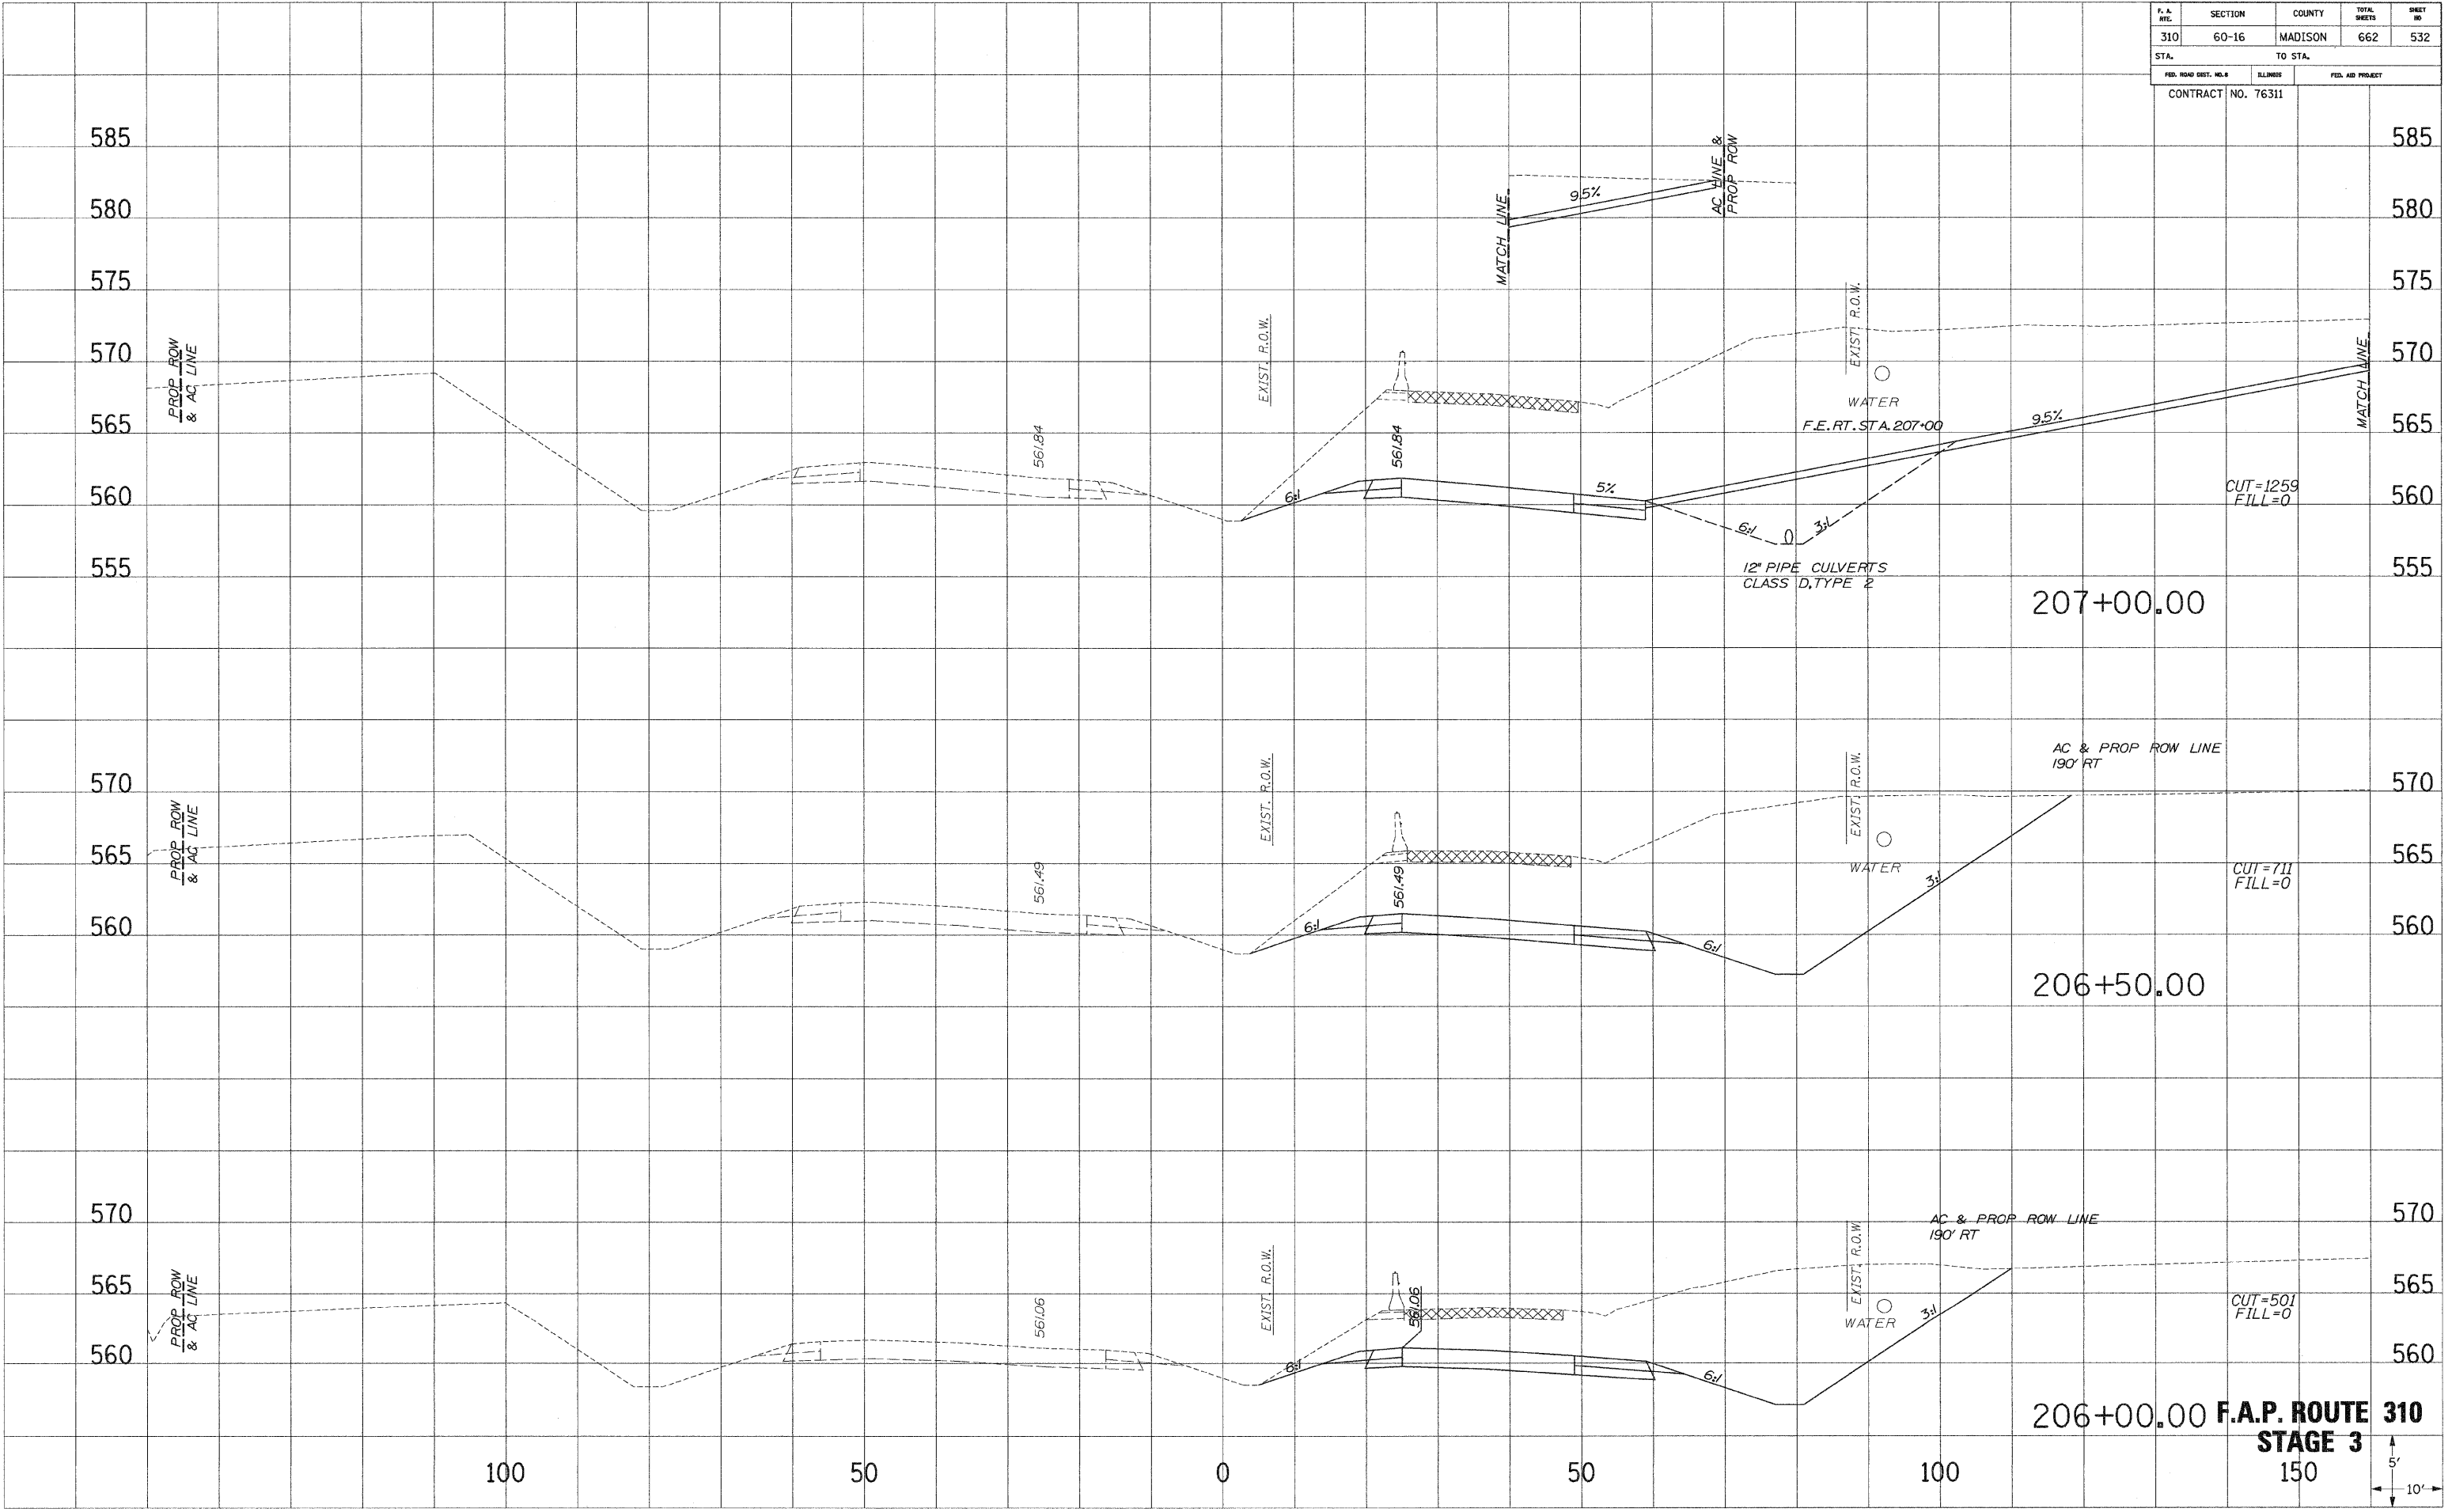

206+00.00 F.A.P. ROUTE 310
STAGE 3




NOTES:
 1. PLOTTED FROM DATE
 2. AREAS CHECKED

NOTES:
 1. PLOTTED FROM DATE
 2. AREAS CHECKED

F. A. RTE.	SECTION	COUNTY	TOTAL SHEETS	SHEET NO.
310	60-16	MADISON	662	533
STA.		TO STA.		
FED. ROAD DIST. NO.		ILLINOIS	FED. AID PROJECT	
CONTRACT NO. 76311				

SURVEY PLOTTED
 NOTE BOOK NO. _____
 DATE _____
 AREAS CHECKED _____


SURVEY PLOTTED
 NOTE BOOK NO. _____
 DATE _____
 AREAS CHECKED _____

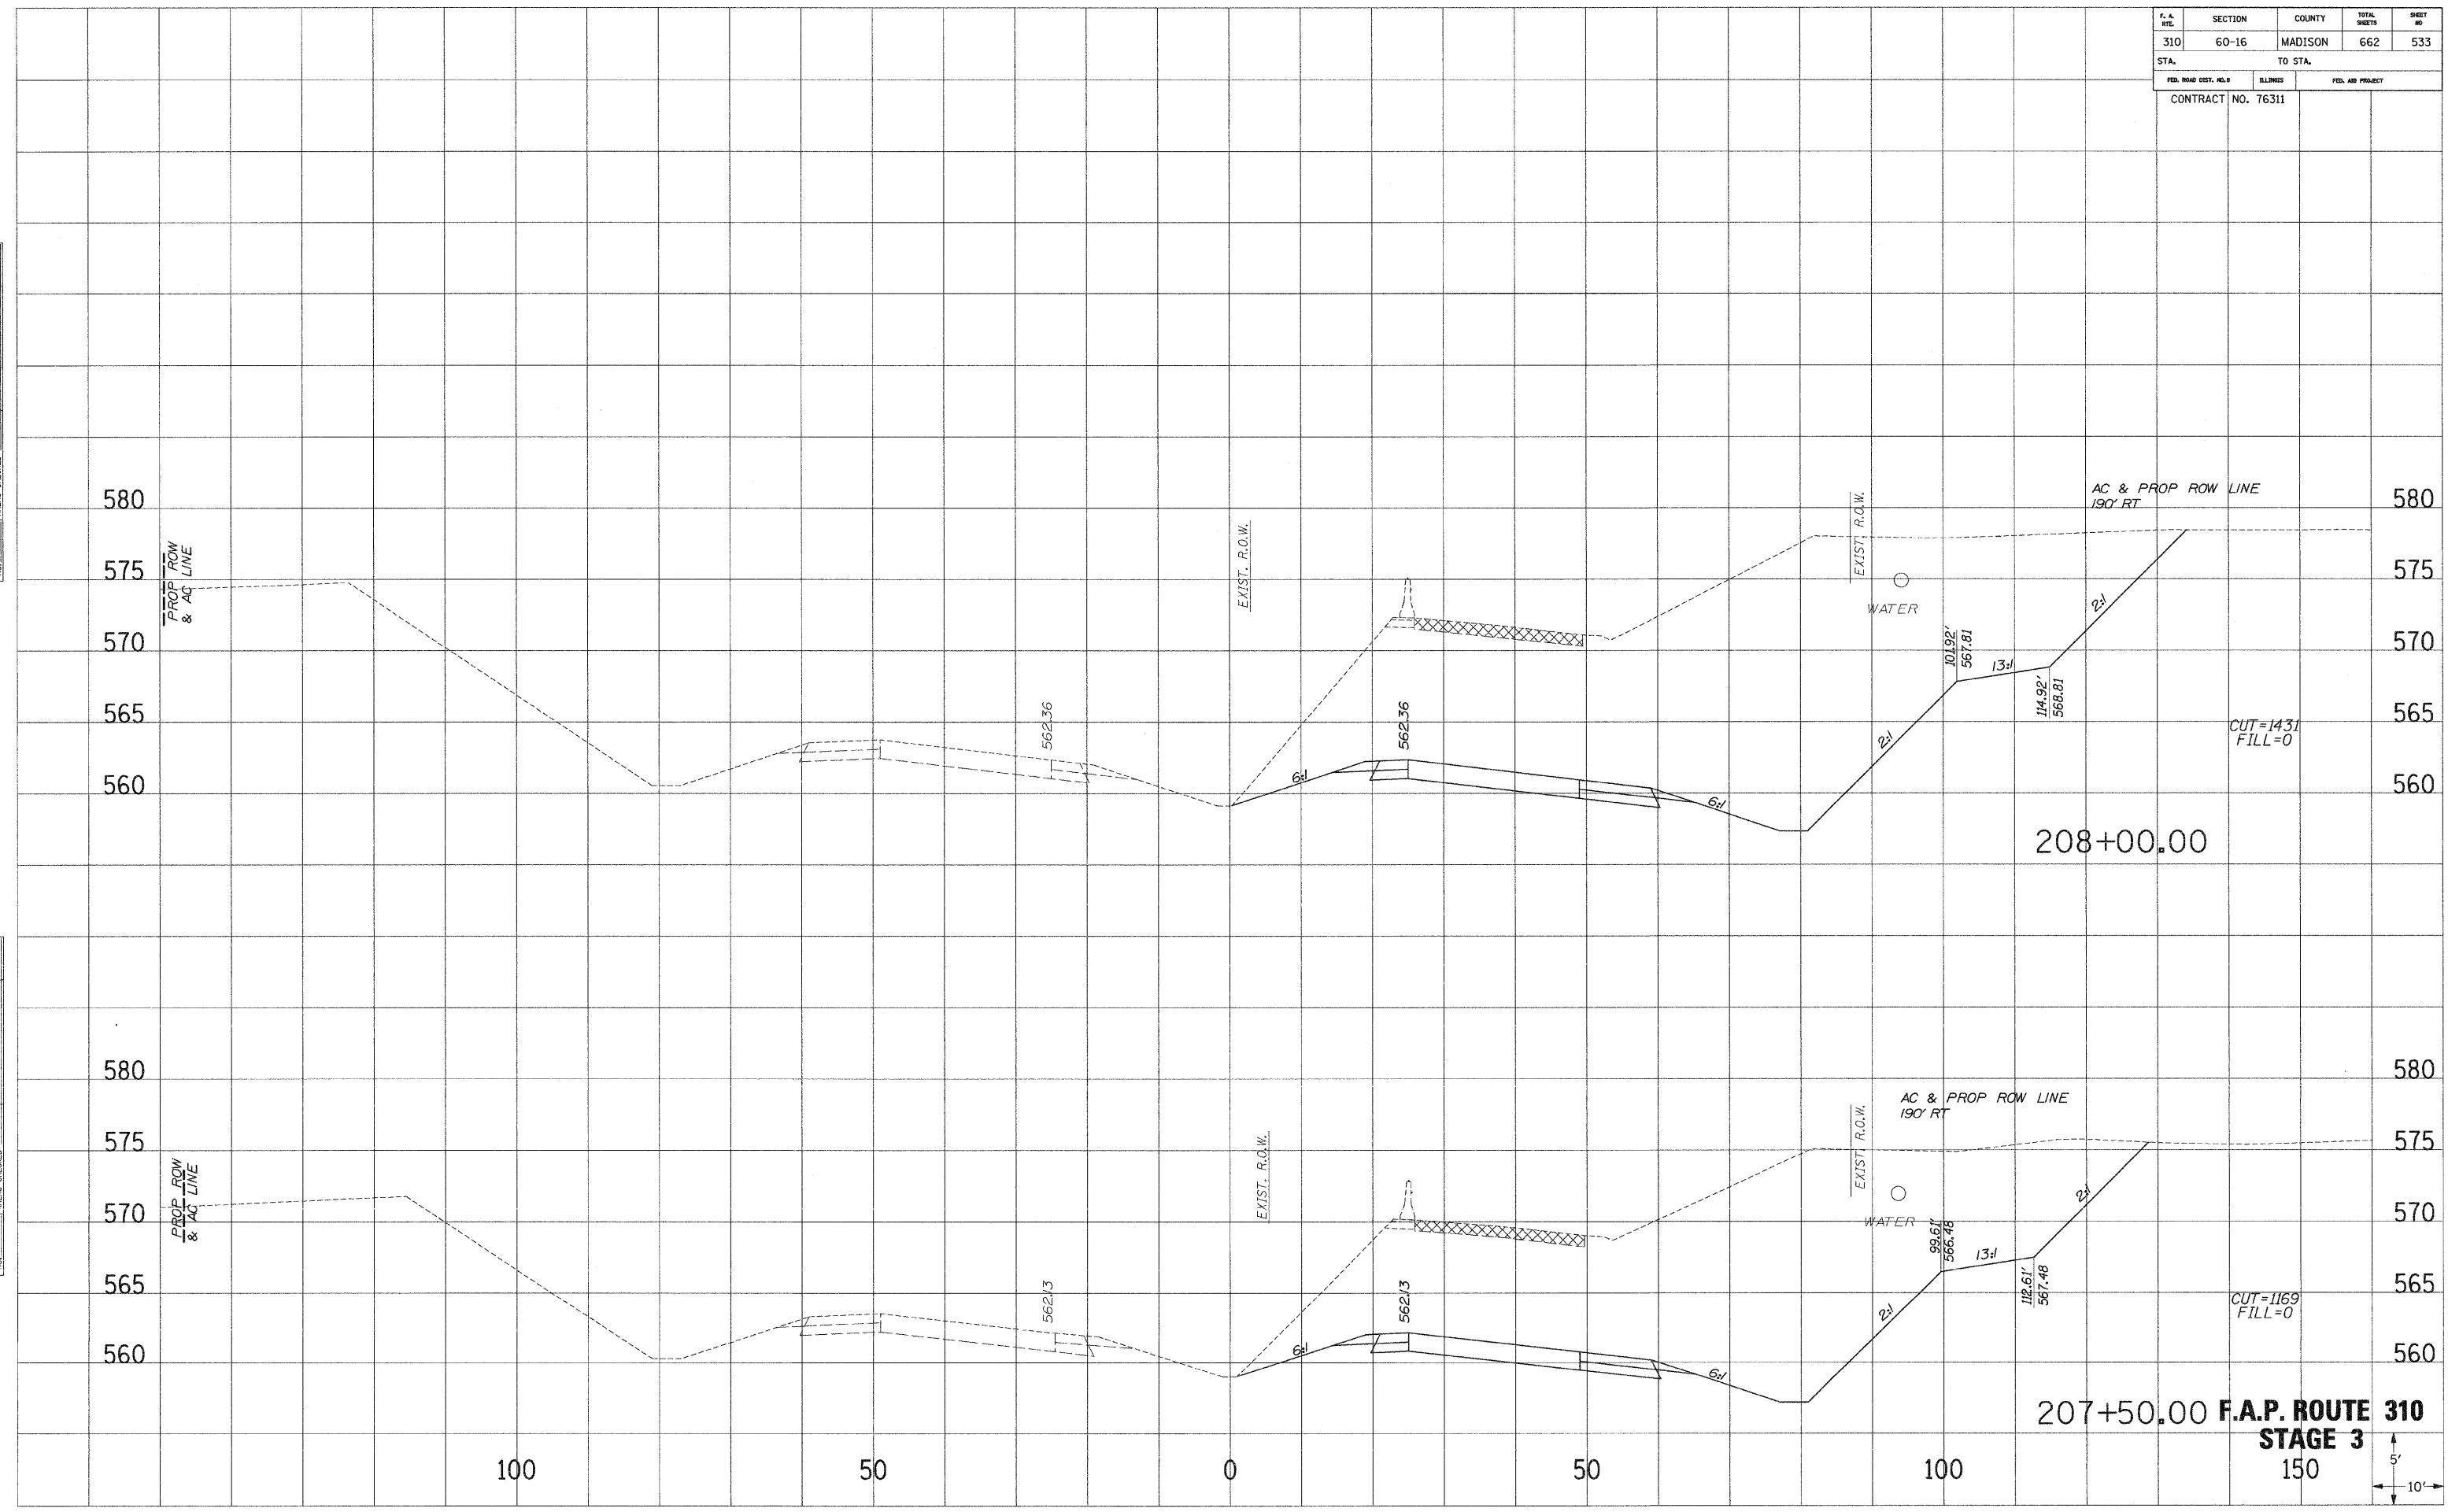

F. A. RTE.	SECTION	COUNTY	TOTAL SHEETS	SHEET NO.
310	60-16	MADISON	662	534
STA.		TO STA.		
FED. ROAD DIST. NO. 8		ILLINOIS	FED. AID PROJECT	
CONTRACT NO. 76311				


SURVEY: PLOTTED
 NOTE BOOK: DATE
 NO.: AREAS CHECKED

SURVEY: PLOTTED
 NOTE BOOK: DATE
 NO.: AREAS CHECKED

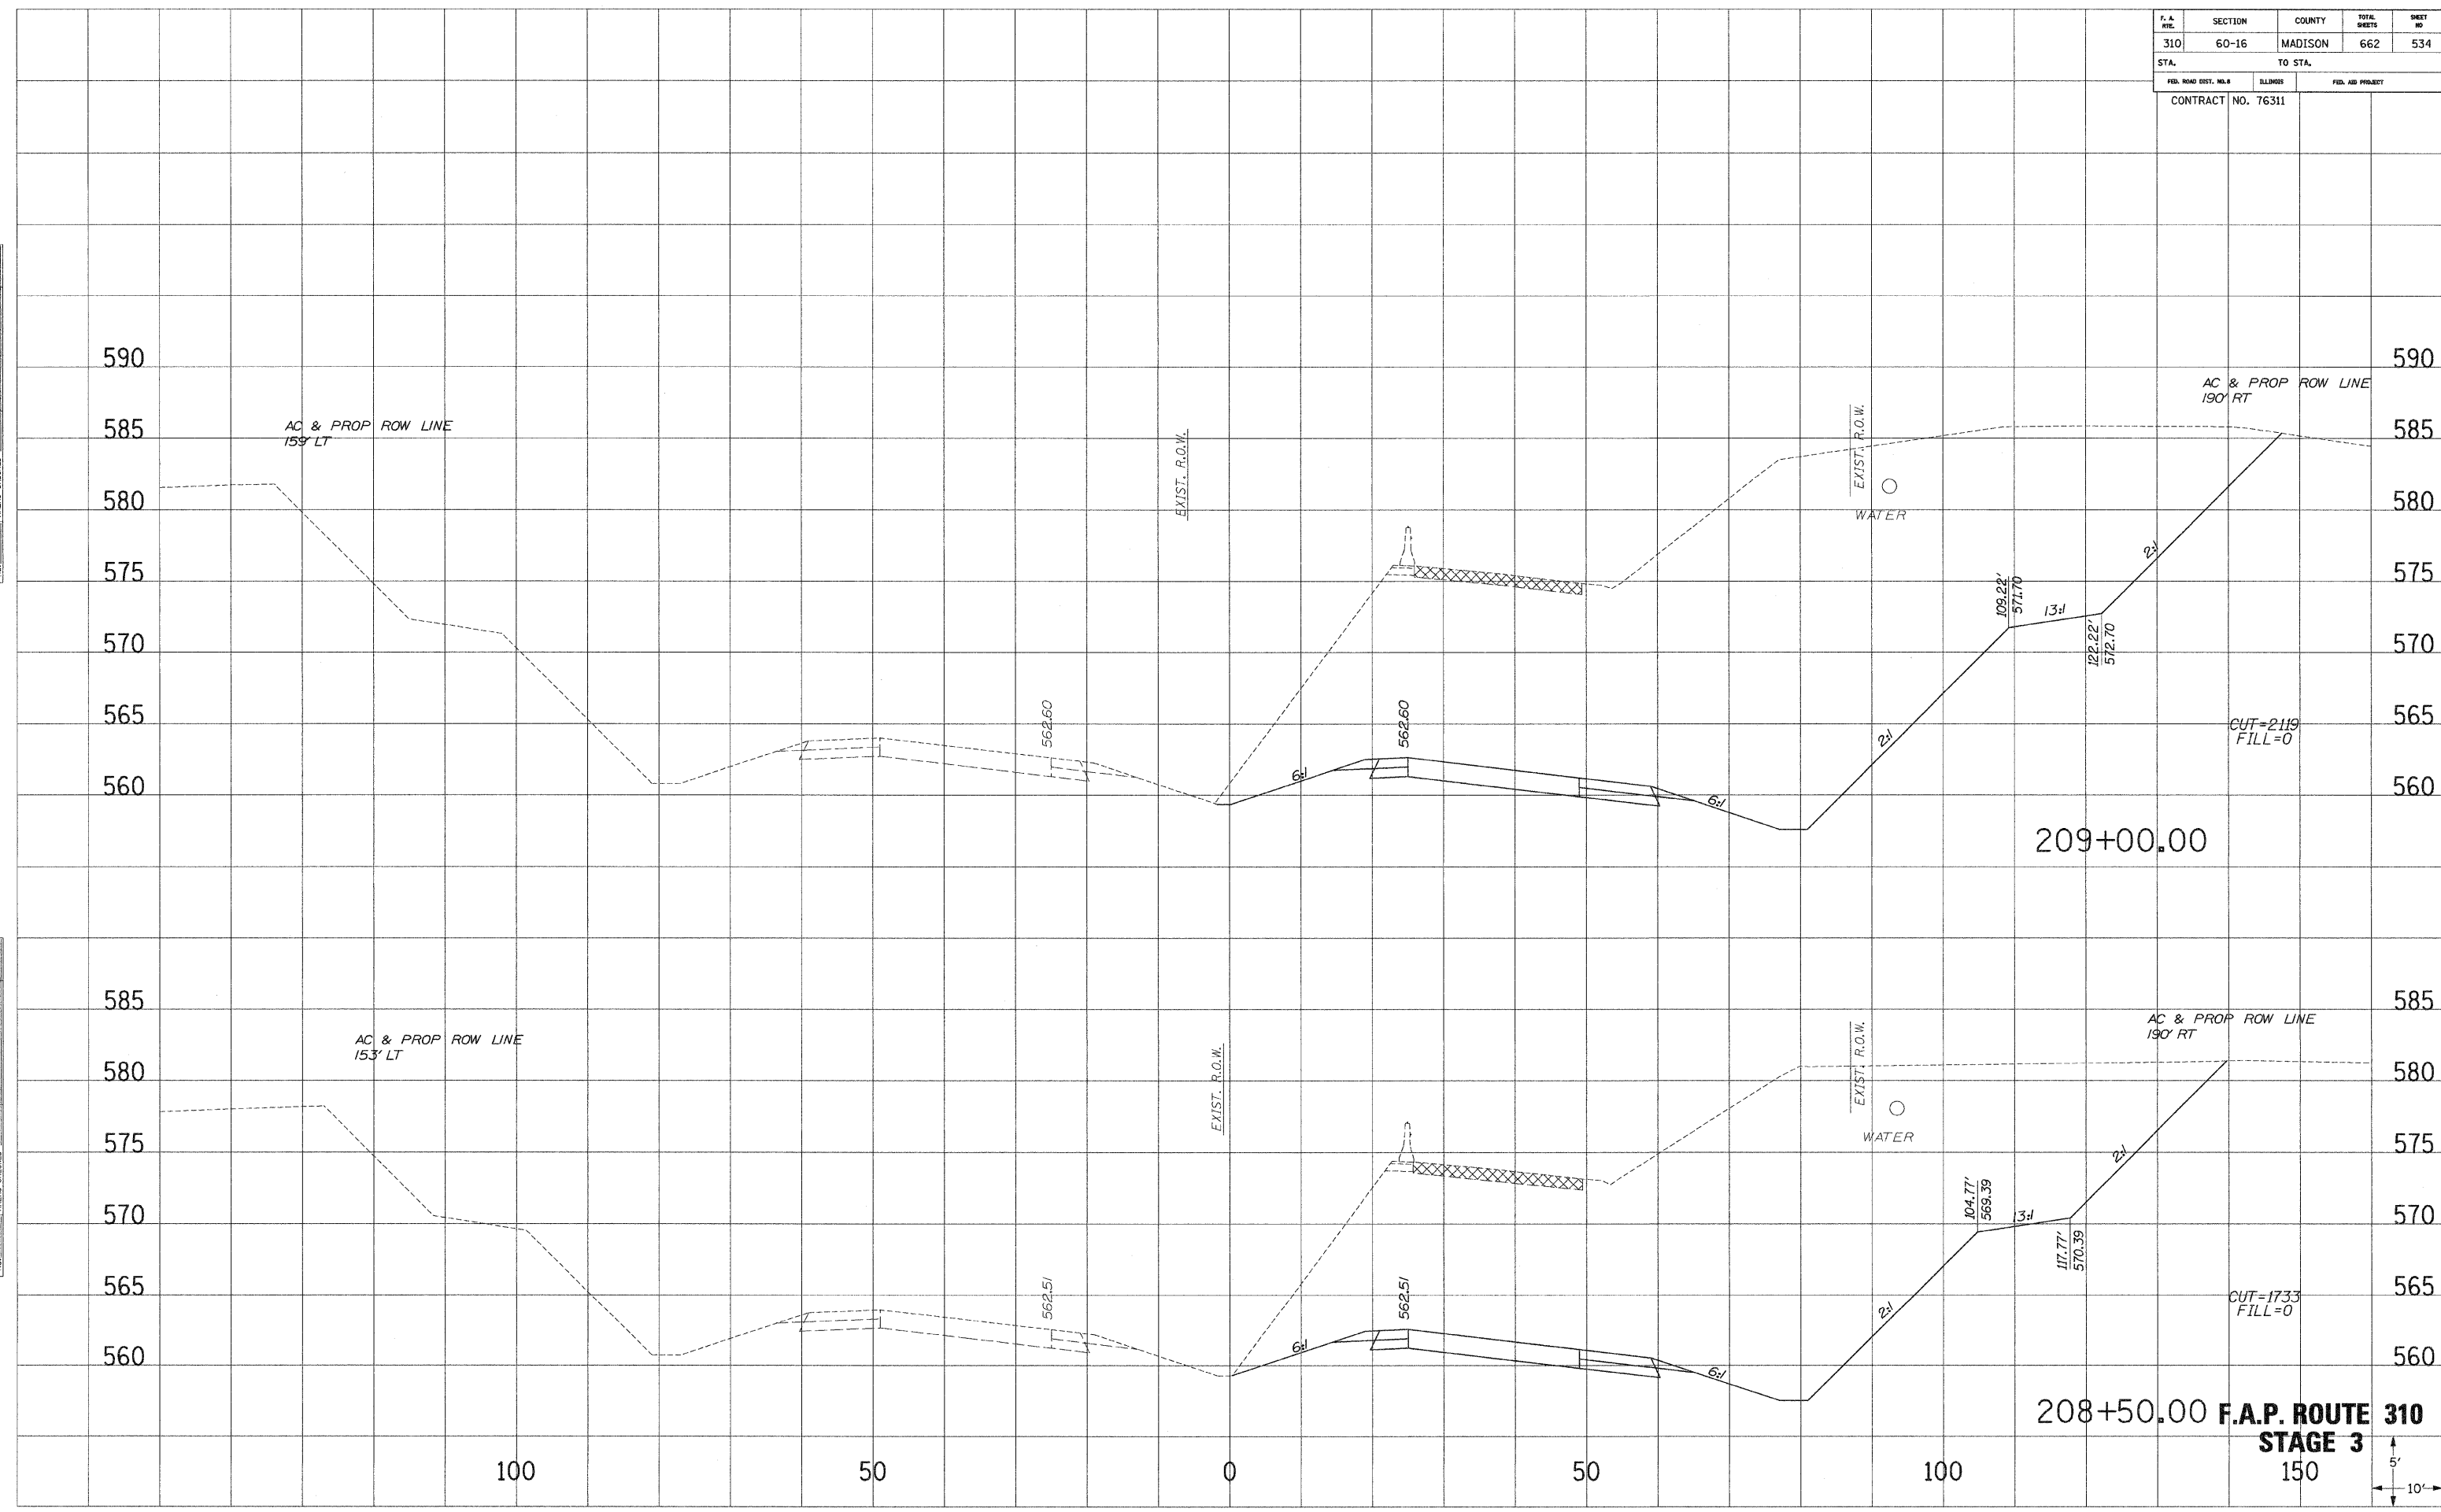


209+00.00

208+50.00 F.A.P. ROUTE 310
STAGE 3

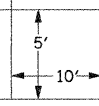

F.A. RTE.	SECTION	COUNTY	TOTAL SHEETS	SHEET NO.
310	60-16	MADISON	662	535
STA.		TO STA.		
FED. ROAD DIST. NO. 9		ELLIMES	FED. AID PROJECT	
CONTRACT NO. 76311				

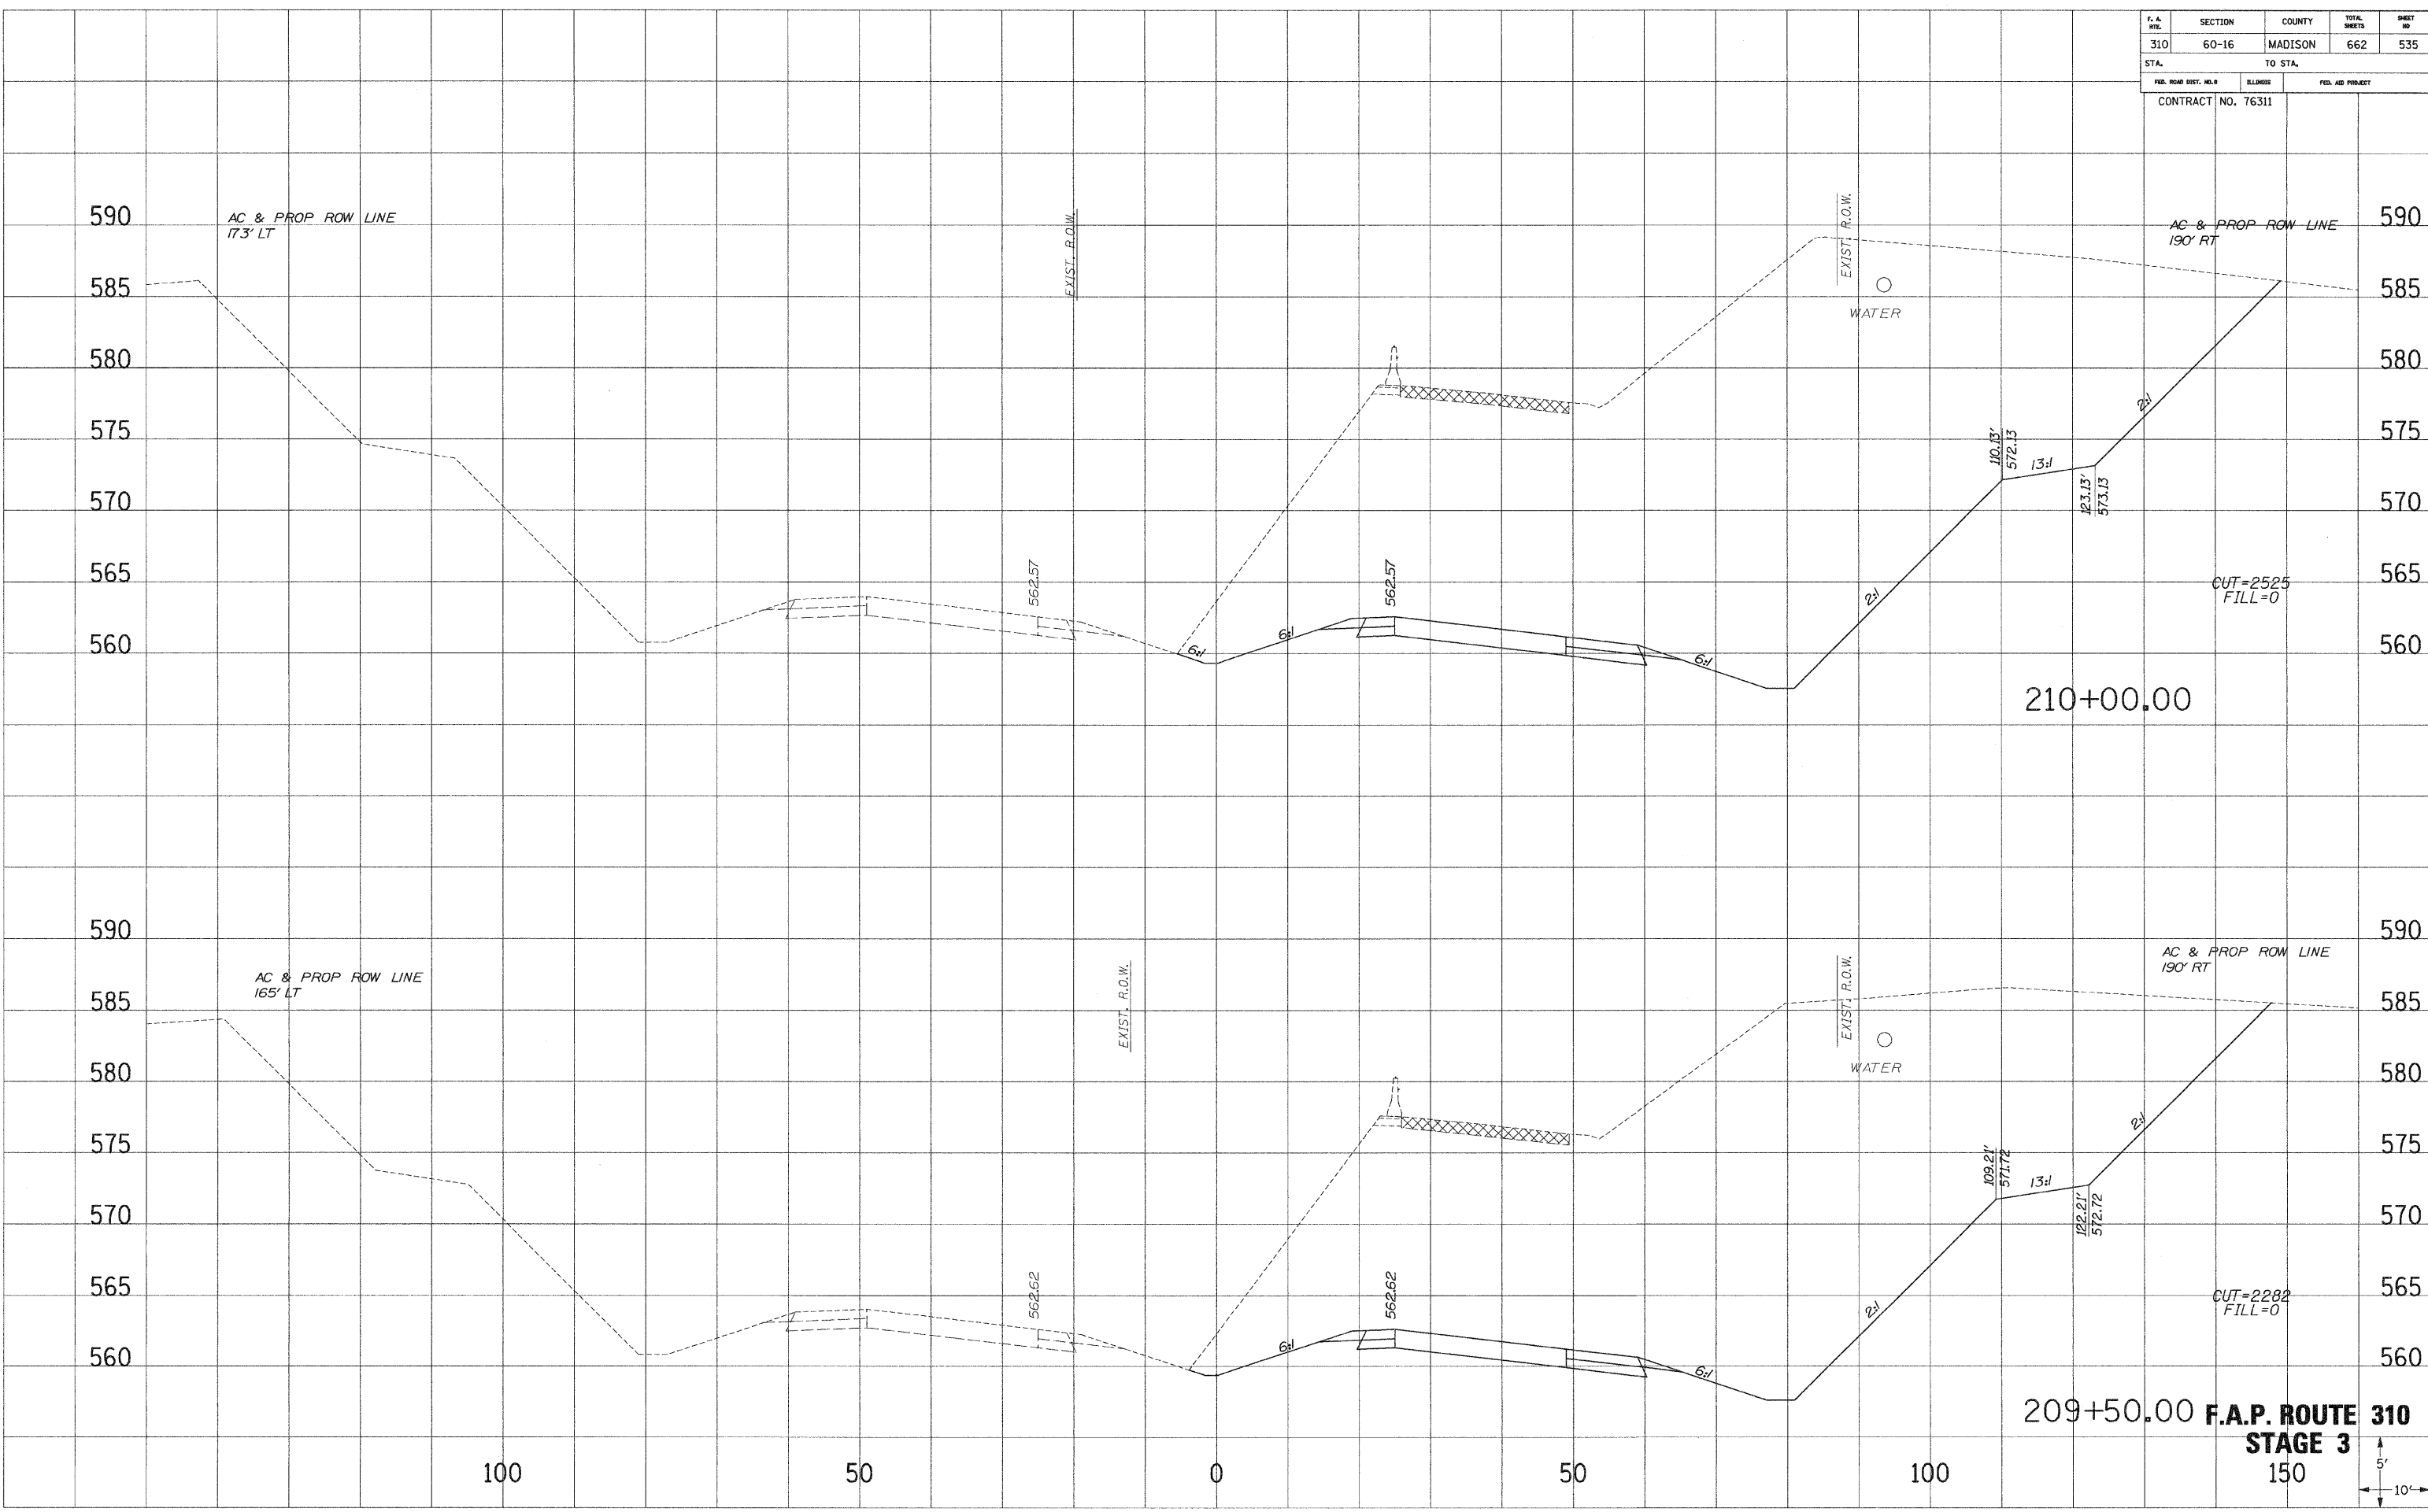


DATE: _____
 PLOTTED: _____
 NOTE BOOK: _____
 NO. _____
 AREAS CHECKED: _____

DATE: _____
 PLOTTED: _____
 NOTE BOOK: _____
 NO. _____
 AREAS CHECKED: _____

F. A. RTE.	SECTION	COUNTY	TOTAL SHEETS	SHEET NO.
310	60-16	MADISON	662	536
STA.		TO STA.		
FED. ROAD DIST. NOS.		ELLINGS	FED. AID PROJECT	
CONTRACT NO. 76311				

SURVEY PLOTTED
 NOTE BOOK NO. _____
 REVISIONS AREAS CHECKED


SURVEY PLOTTED
 NOTE BOOK NO. _____
 REVISIONS AREAS CHECKED

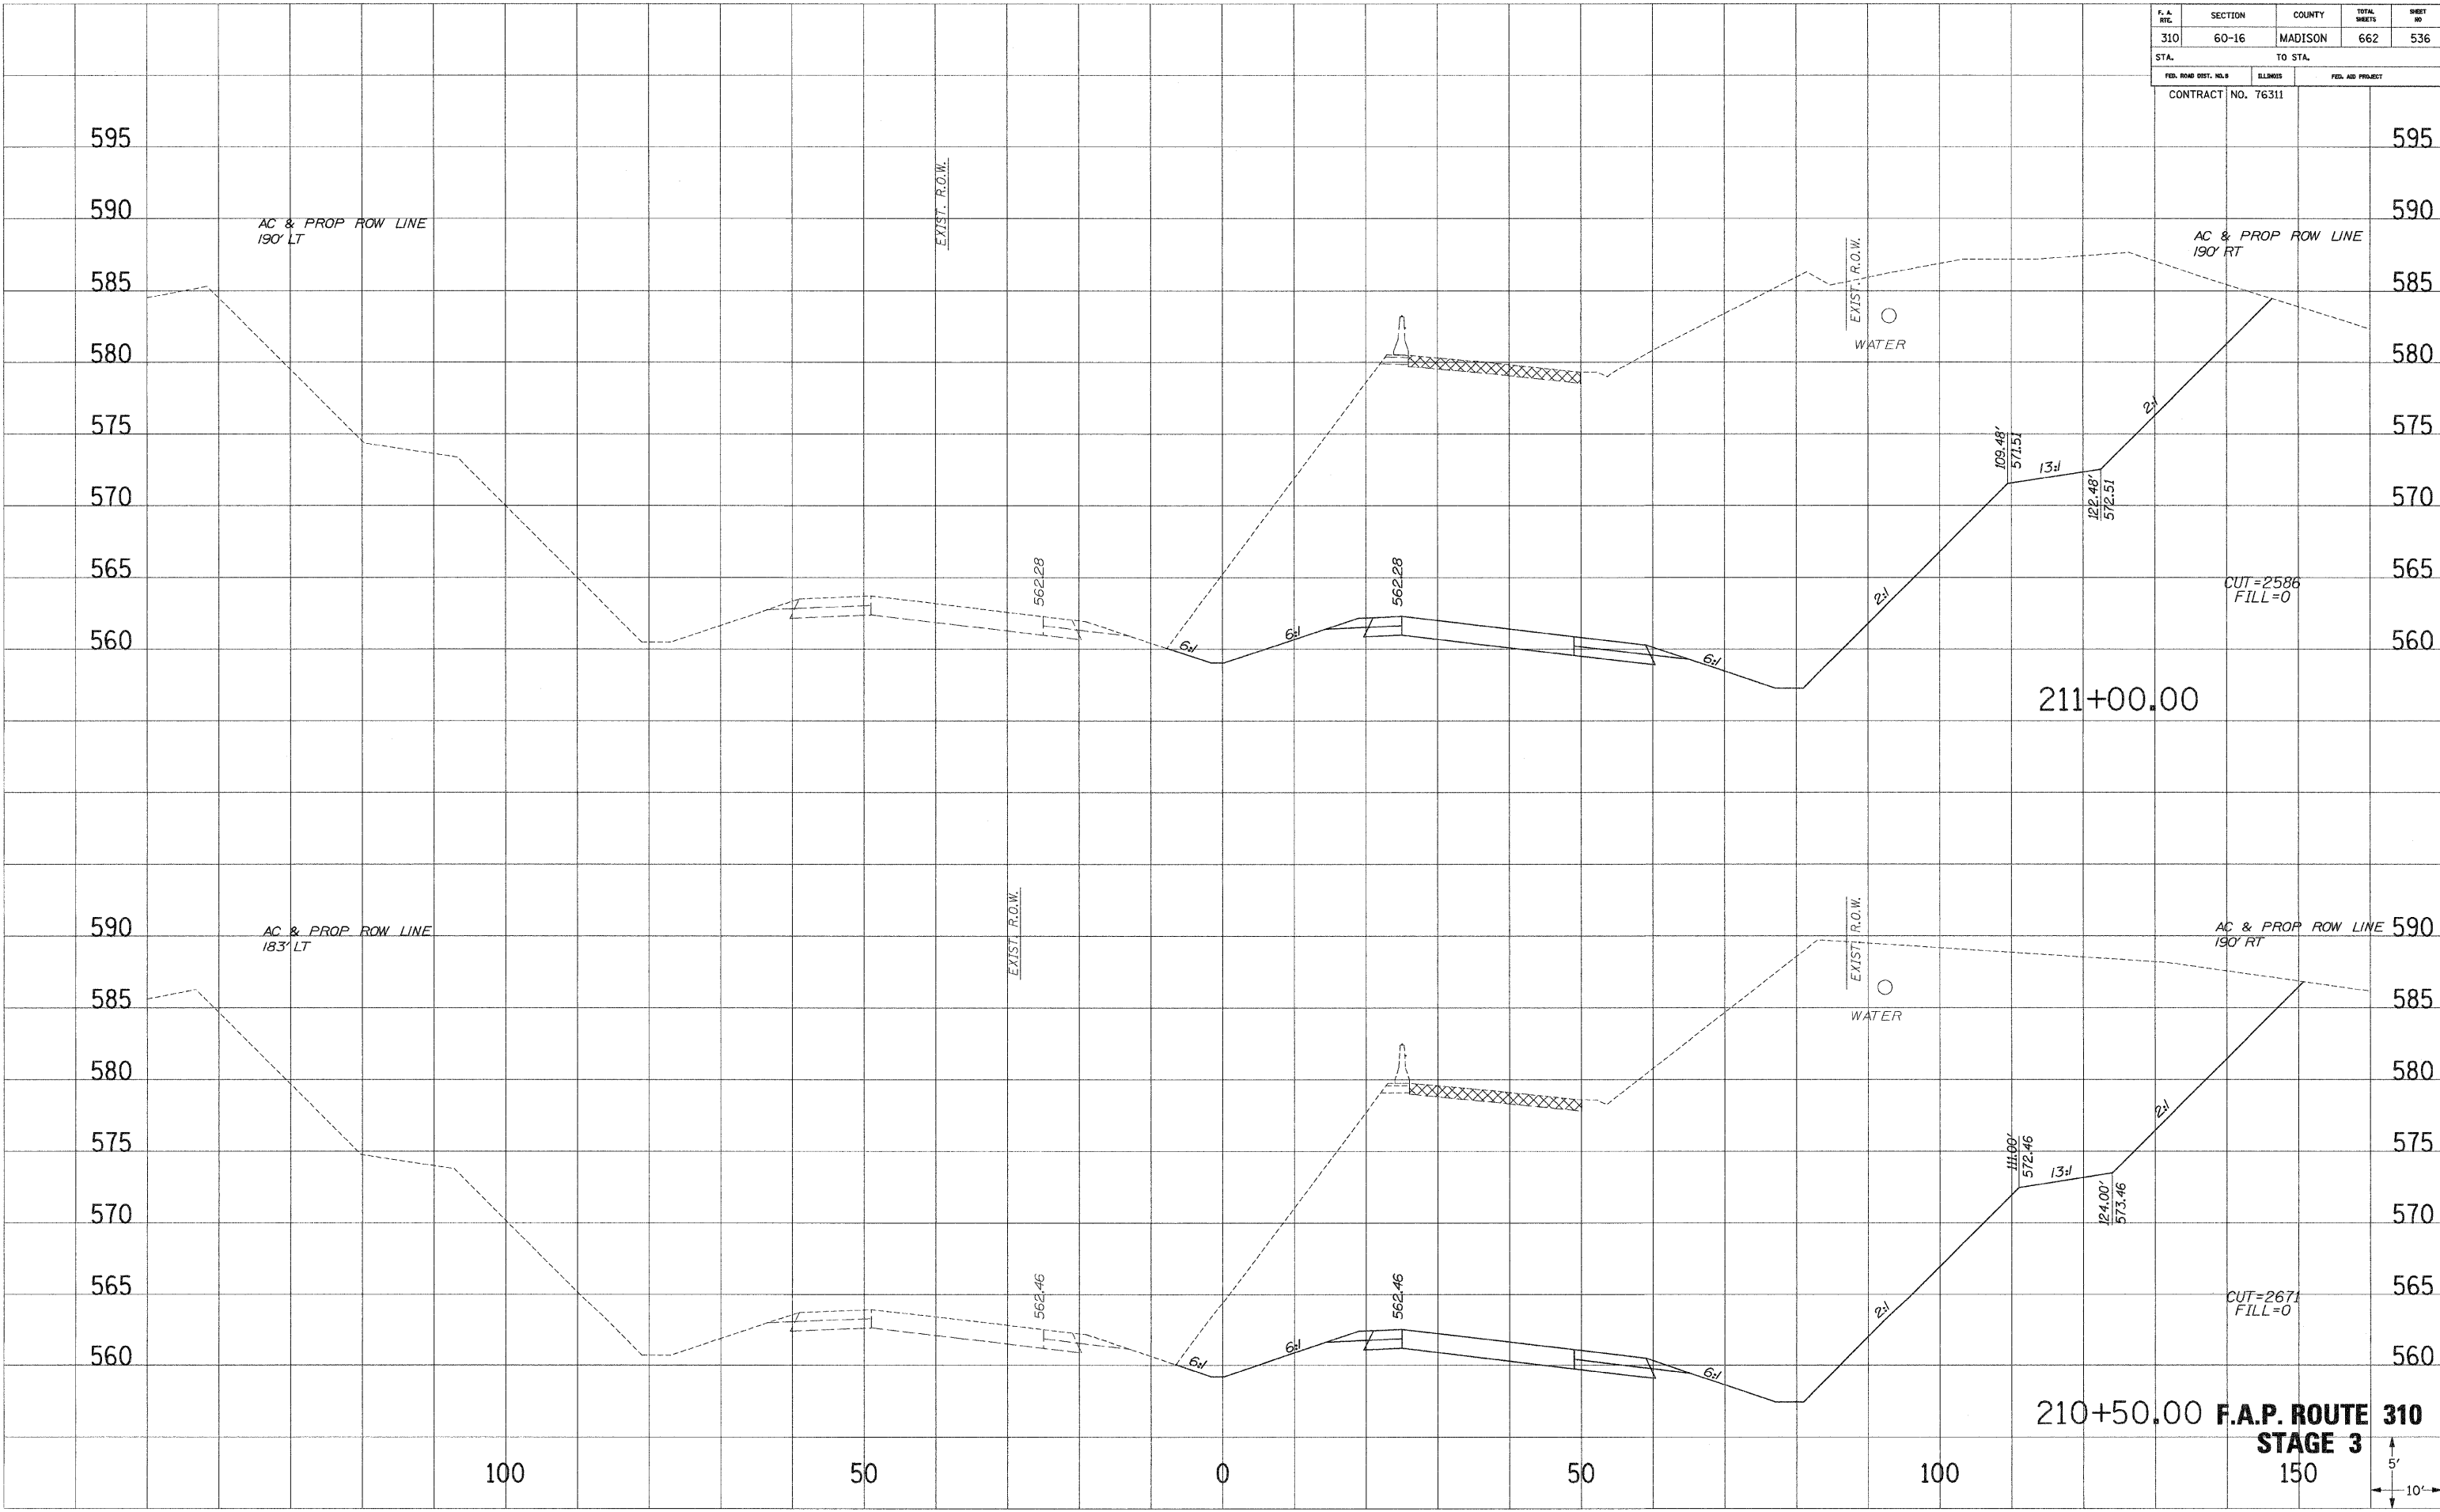

210+50.00 **F.A.P. ROUTE 310**
STAGE 3
 150



F. A. NO.	SECTION	COUNTY	TOTAL SHEETS	SHEET NO.
310	60-16	MADISON	662	537
STA.		TO STA.		
FED. ROAD DIST. NO. 8		ILLINOIS	FED. AID PROJECT	
CONTRACT NO. 76311				

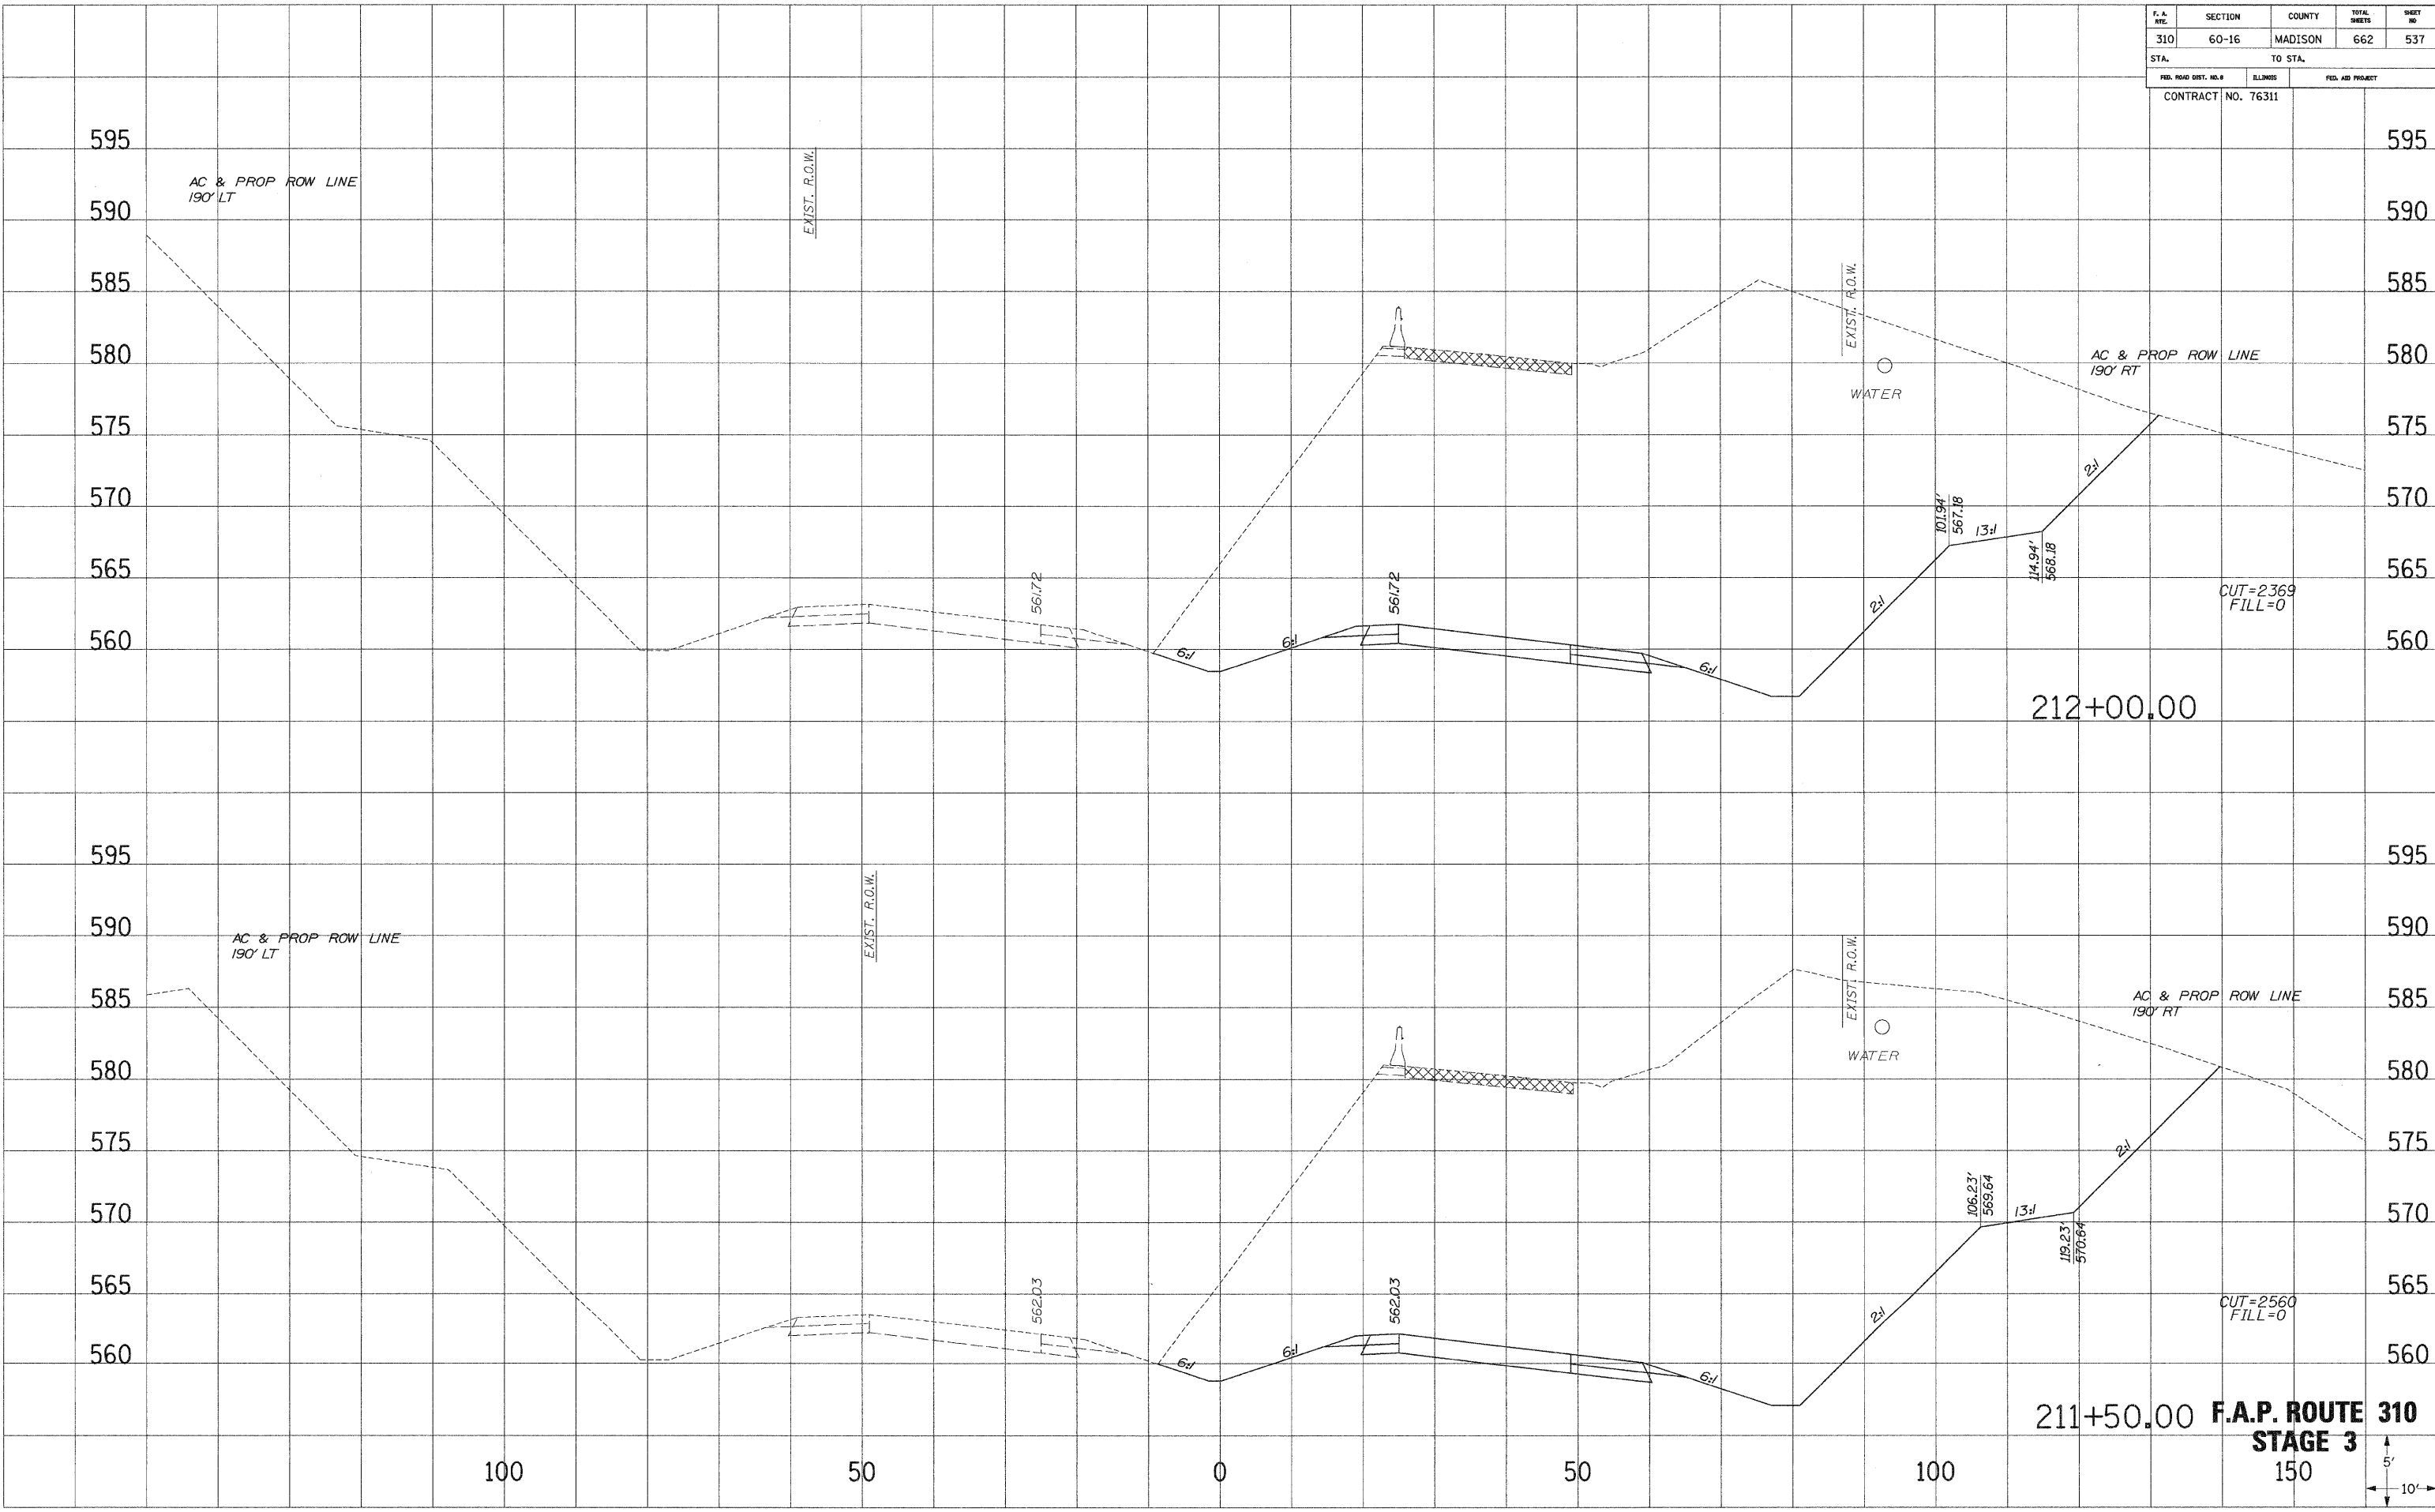


DATE: _____
 SURVEY: _____
 PLOTTED: _____
 NOTE BOOK: _____
 AREAS: _____
 CHECKED: _____

DATE: _____
 SURVEY: _____
 PLOTTED: _____
 NOTE BOOK: _____
 AREAS: _____
 CHECKED: _____


F. A. RTE.	SECTION	COUNTY	TOTAL SHEETS	SHEET NO.
310	60-16	MADISON	662	538
STA.		TO STA.		
FED. ROAD DIST. NO. 8		ILLINOIS	FED. AID PROJECT	
CONTRACT NO. 76311				

SURVEY PLOTTED
 NOTE BOOK
 NO. AREAS CHECKED

SURVEY PLOTTED
 NOTE BOOK
 NO. AREAS CHECKED

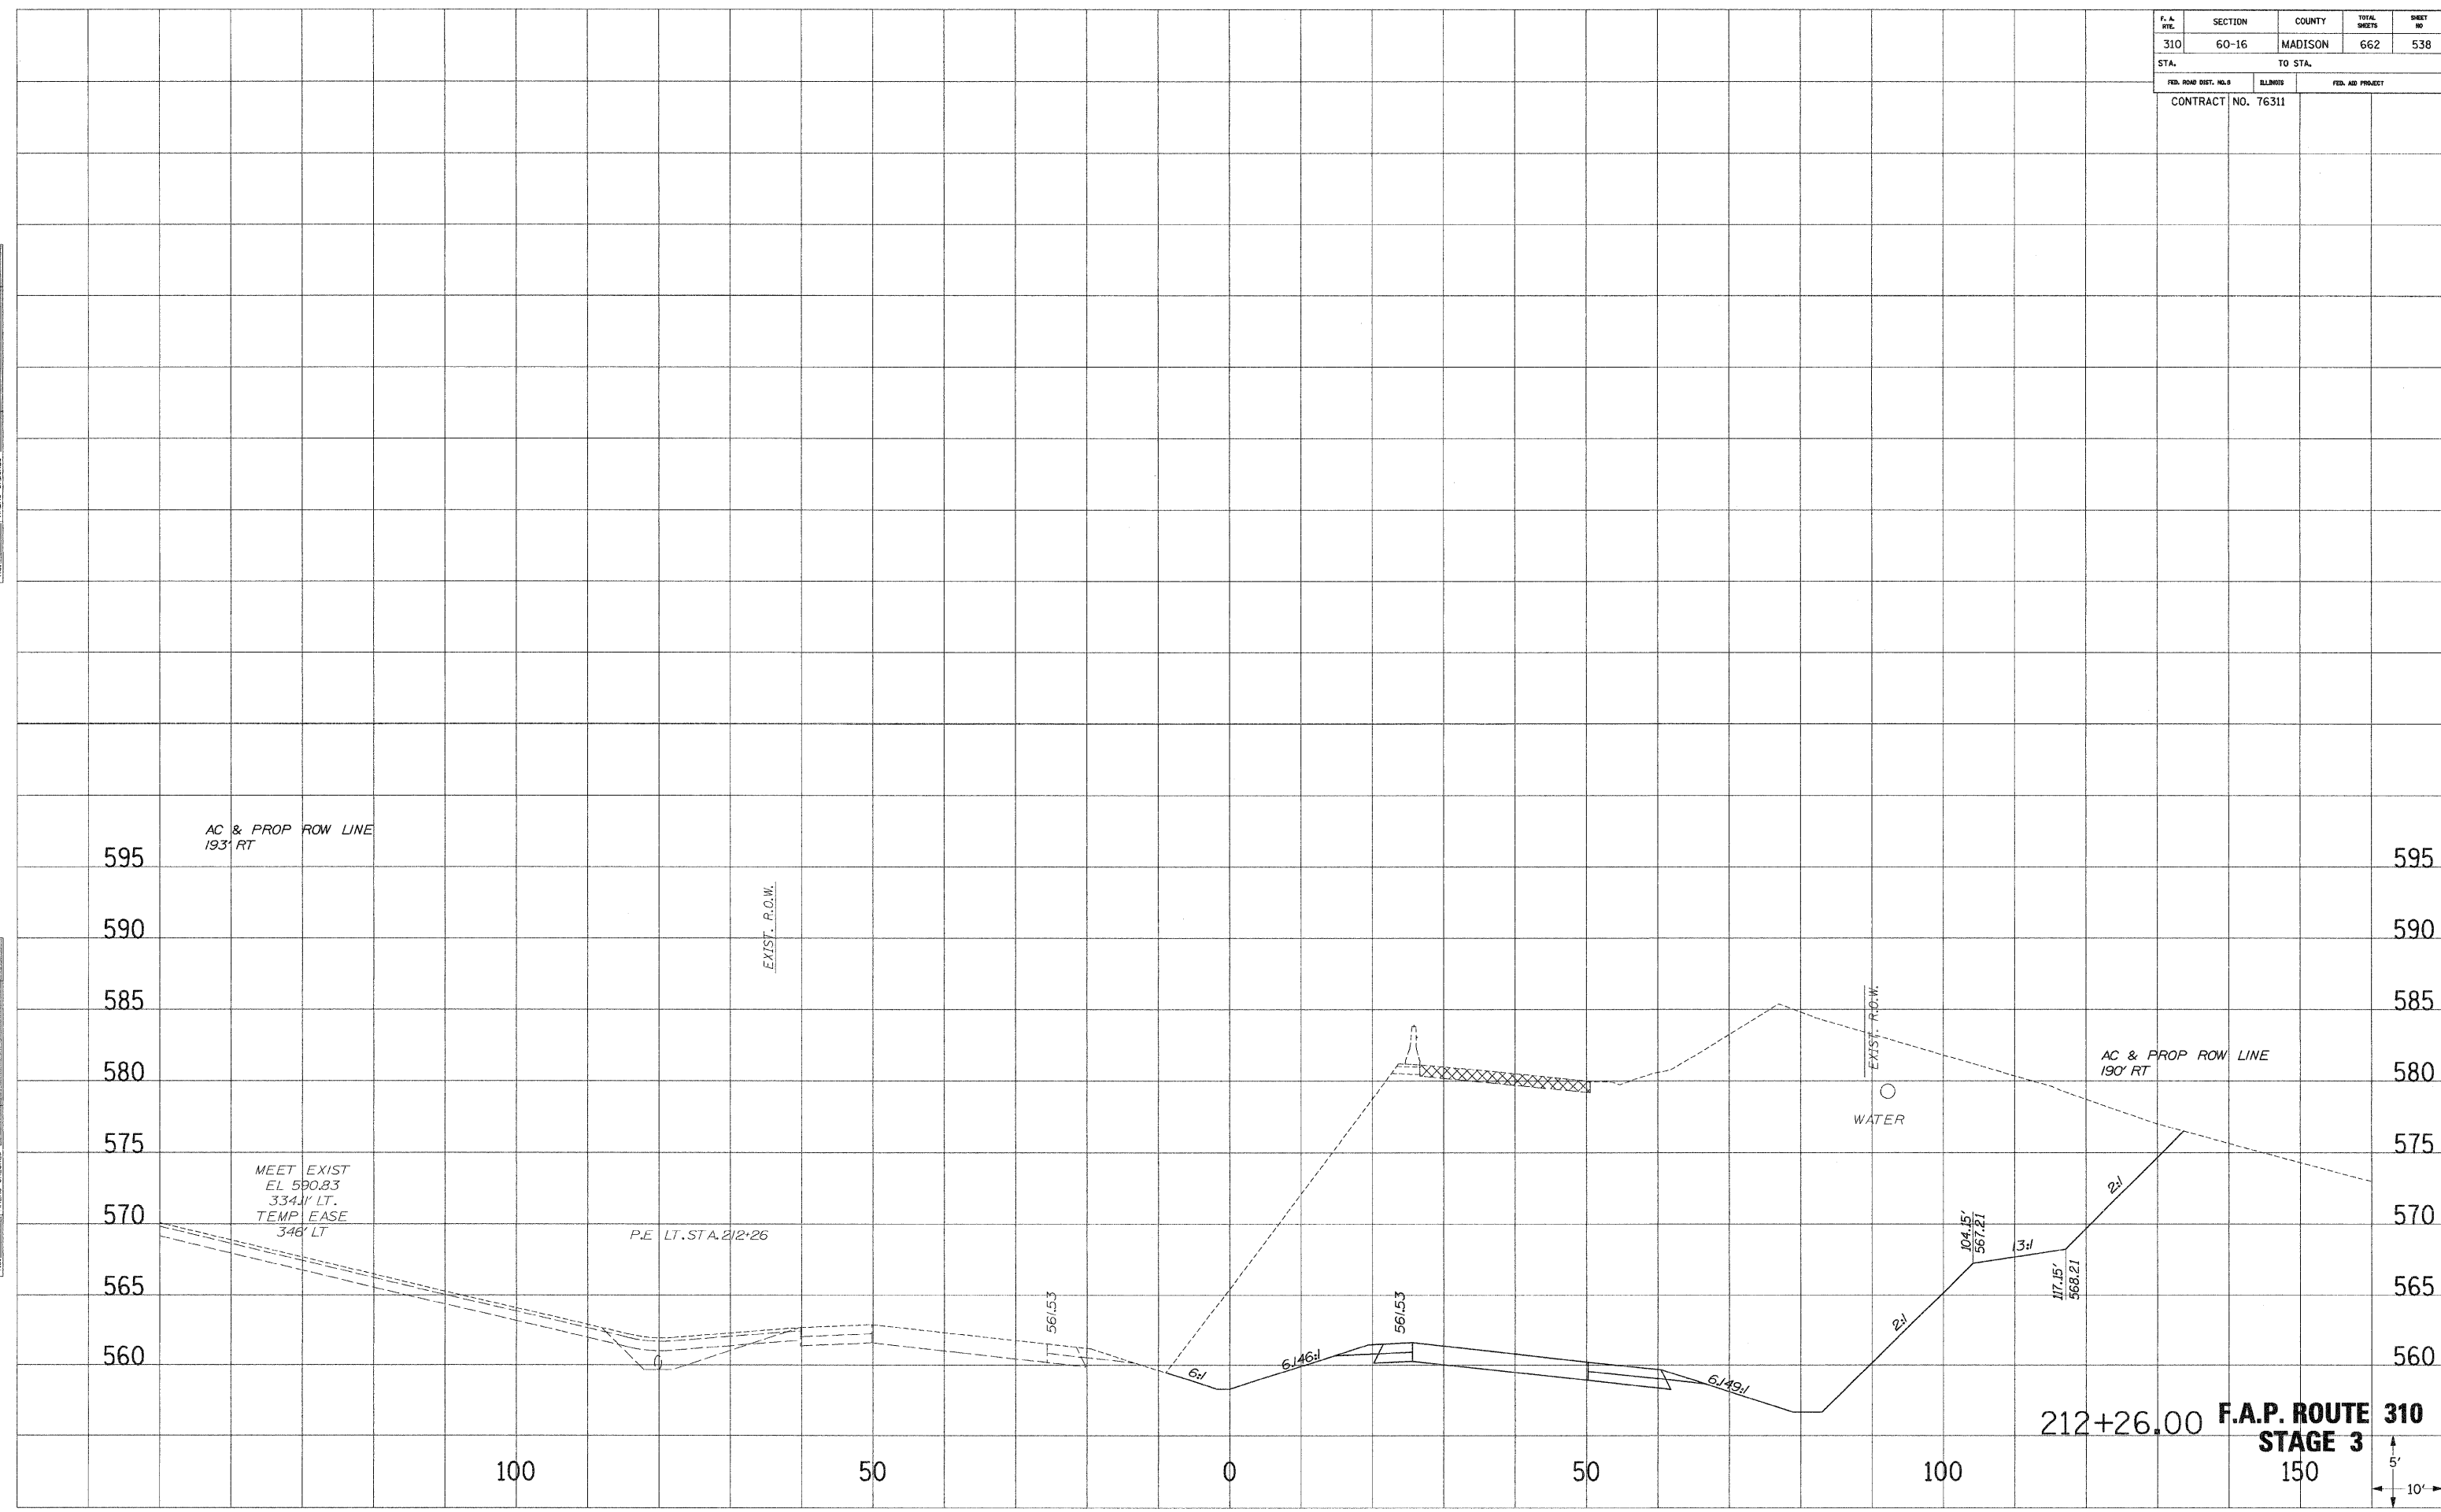

F. A. RTE.	SECTION	COUNTY	TOTAL SHEETS	SHEET NO.
310	60-16	MADISON	662	539
STA.		TO STA.		
FED. ROAD DIST. NO. 8		ILLINOIS	FED. AID PROJECT	
CONTRACT NO. 76311				

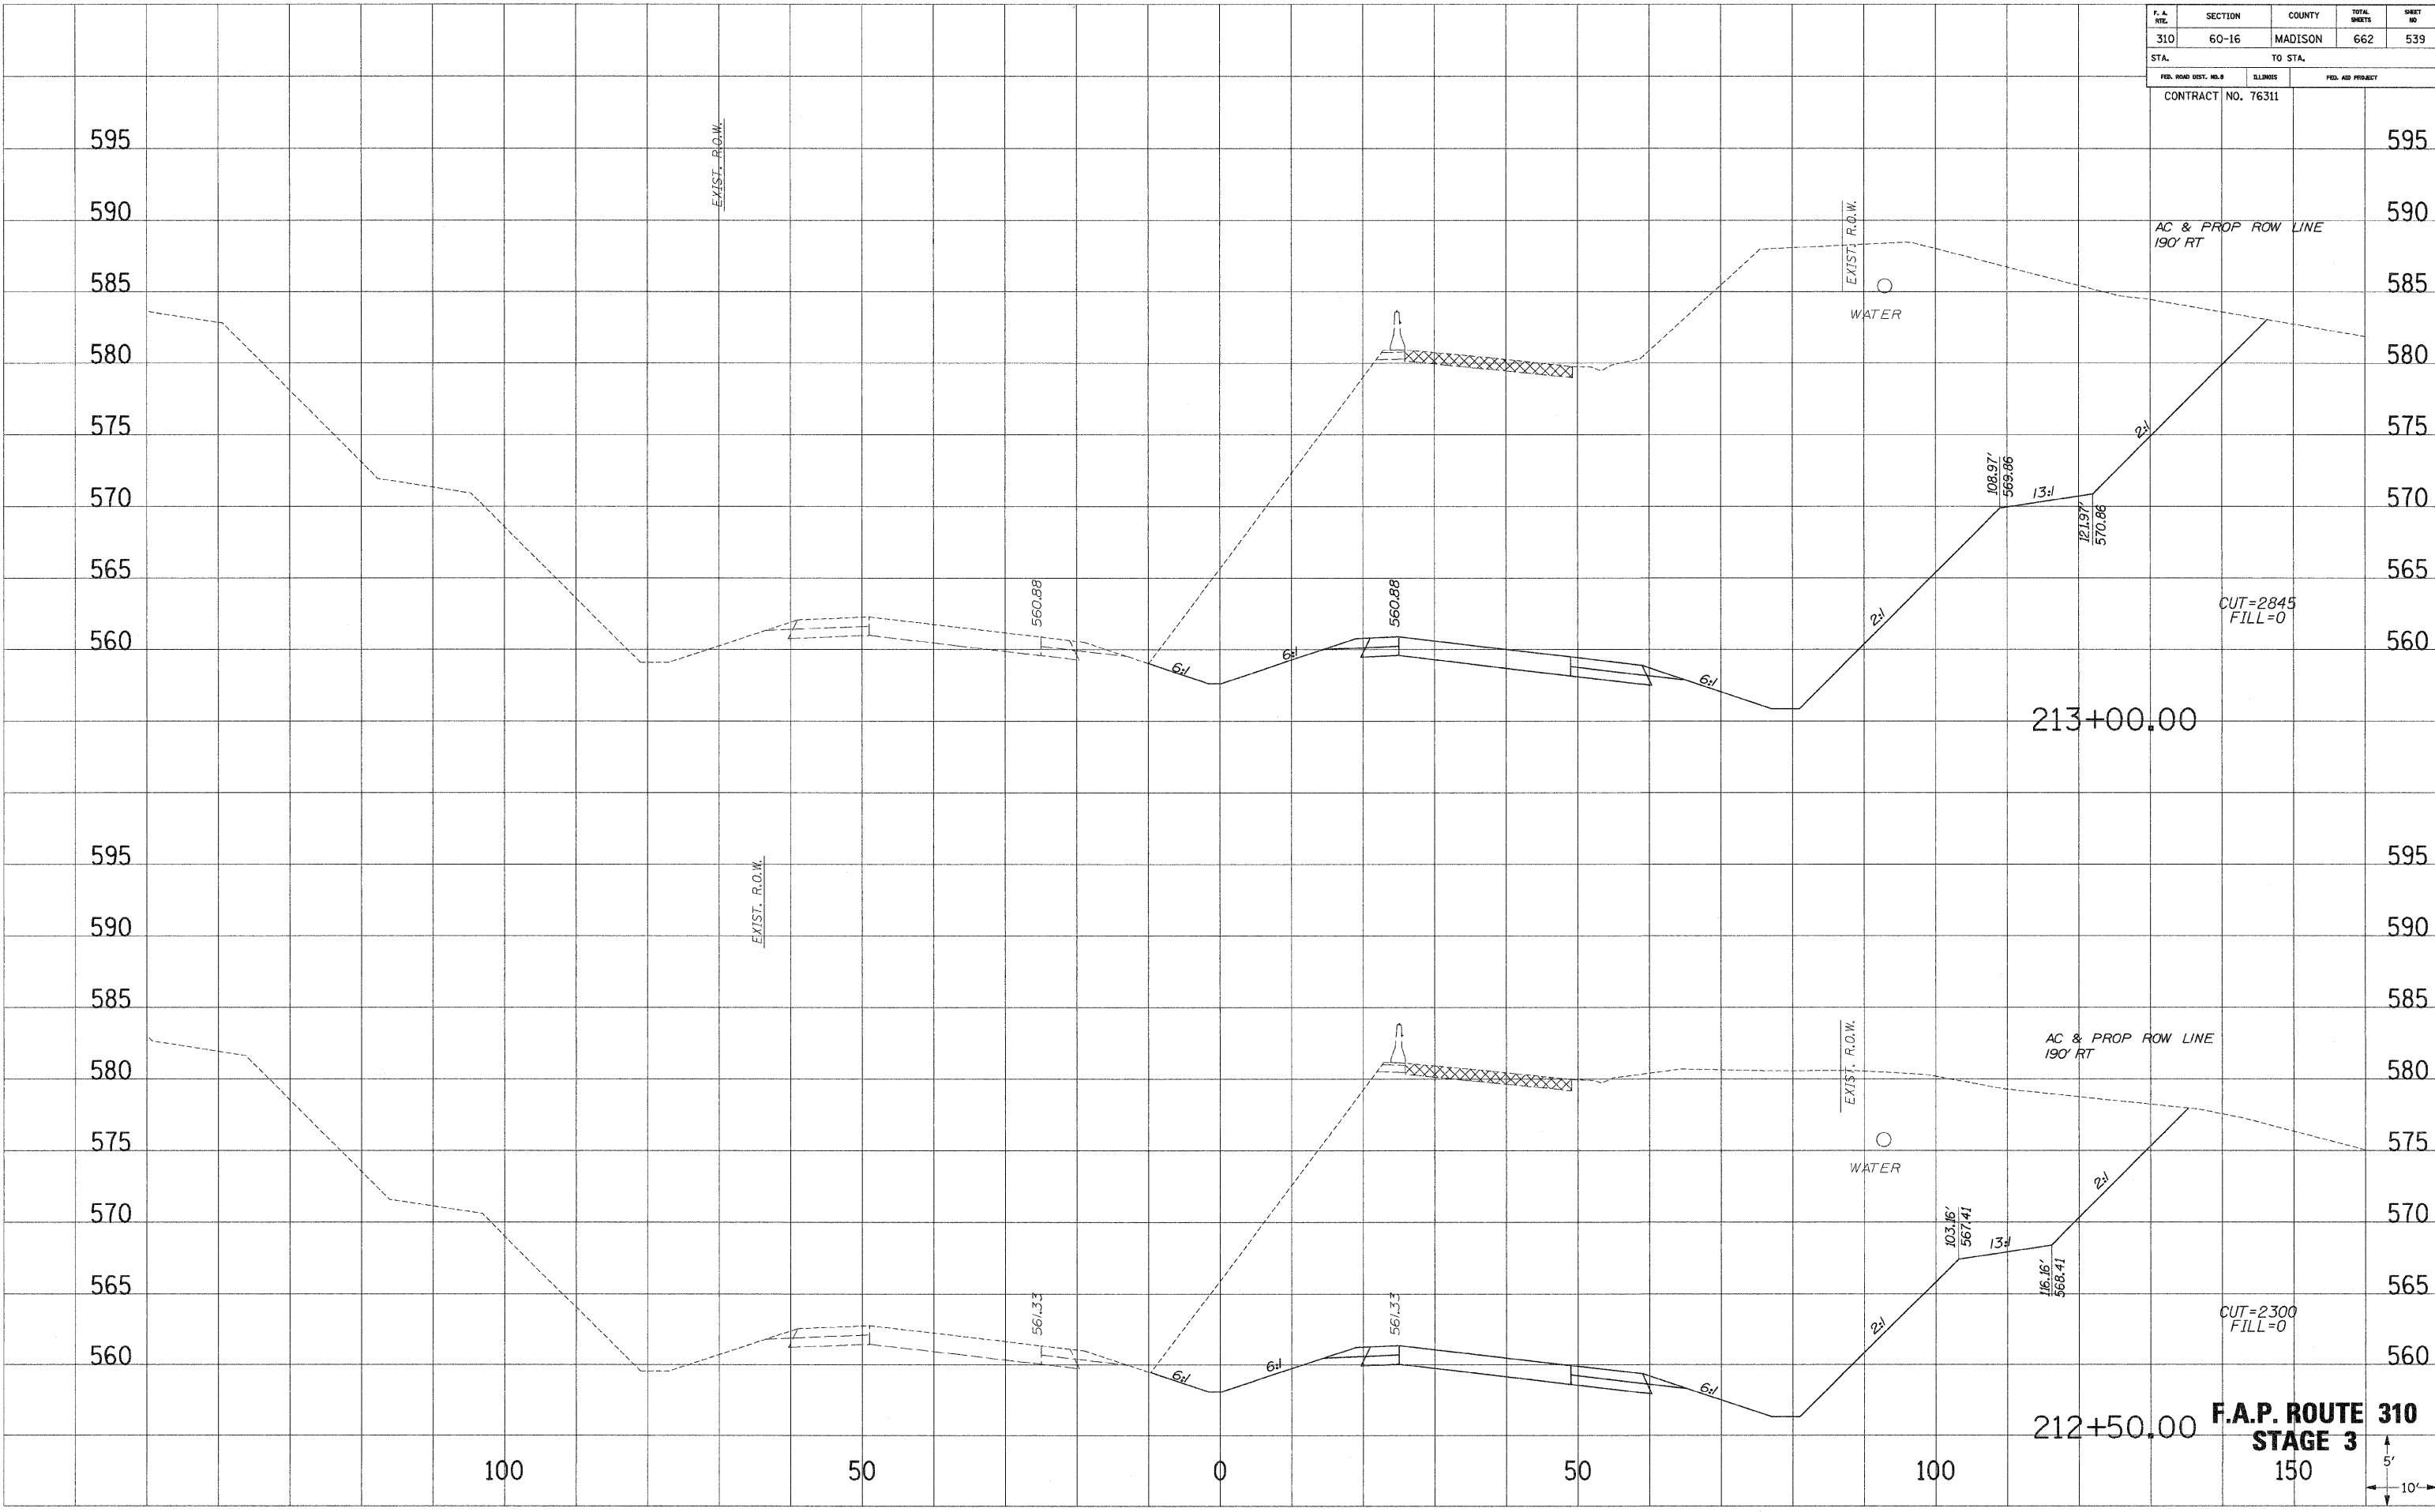

**F.A.P. ROUTE 310
STAGE 3**




DATE: _____
 SURVEIL: _____
 PLOTTED: _____
 NOTE BOOK: _____
 NO. _____
 AREAS CHECKED: _____

DATE: _____
 SURVEIL: _____
 PLOTTED: _____
 NOTE BOOK: _____
 NO. _____
 AREAS CHECKED: _____


F. A. NO.	SECTION	COUNTY	TOTAL SHEETS	SHEET NO.
310	60-16	MADISON	662	541
STA.		TO STA.		
FED. ROAD DIST. NO. 1		ILLINOIS	FED. AID PROJECT	
CONTRACT NO. 76311				

SURVEY PLOTTED
 NOTE BOOK NO. _____
 AREAS CHECKED _____

SURVEY PLOTTED
 NOTE BOOK NO. _____
 AREAS CHECKED _____

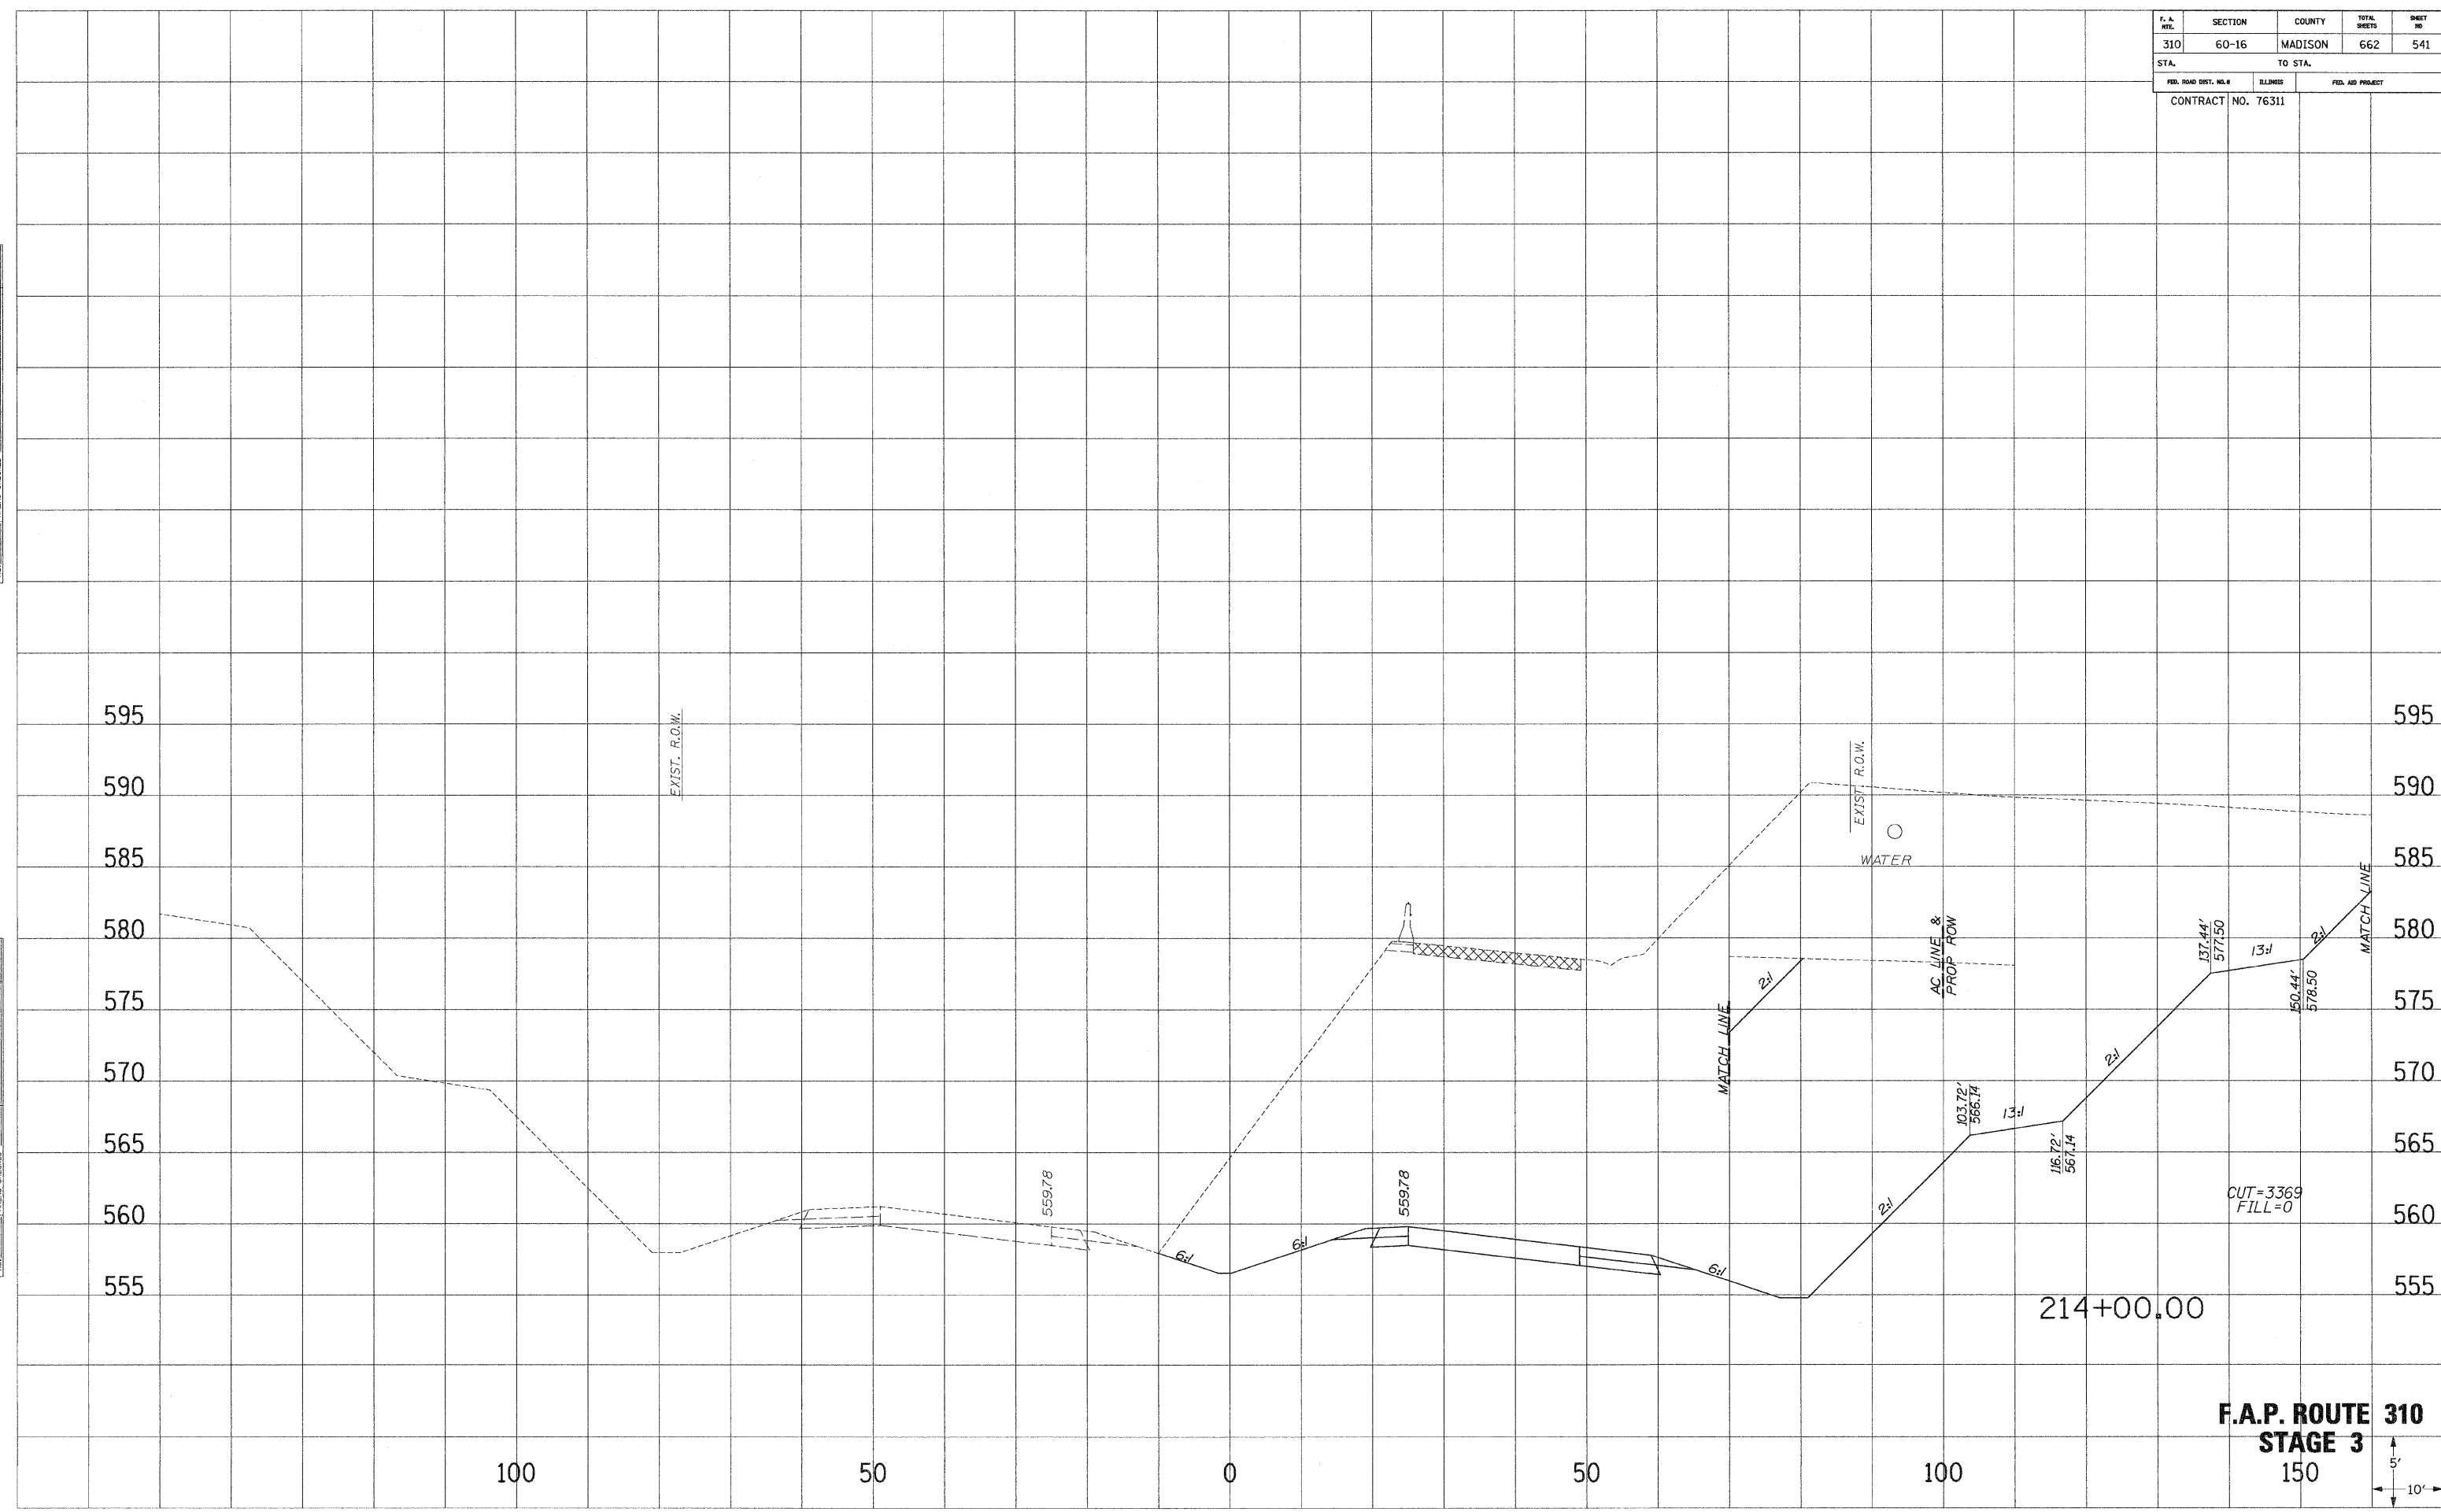


F.A.P. ROUTE 310
STAGE 3
 150

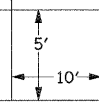

F. A. RTE.	SECTION	COUNTY	TOTAL SHEETS	SHEET NO.
310	60-16	MADISON	662	542
STA.		TO STA.		
FED. ROAD DIST. NO. 3		ILLINOIS	FED. AID PROJECT	
CONTRACT NO. 76311				

SURVEIL PLOTTED
 NOTE BOOK NO. _____
 AREAS CHECKED _____
 NO. _____

SURVEIL PLOTTED
 NOTE BOOK NO. _____
 AREAS CHECKED _____
 NO. _____

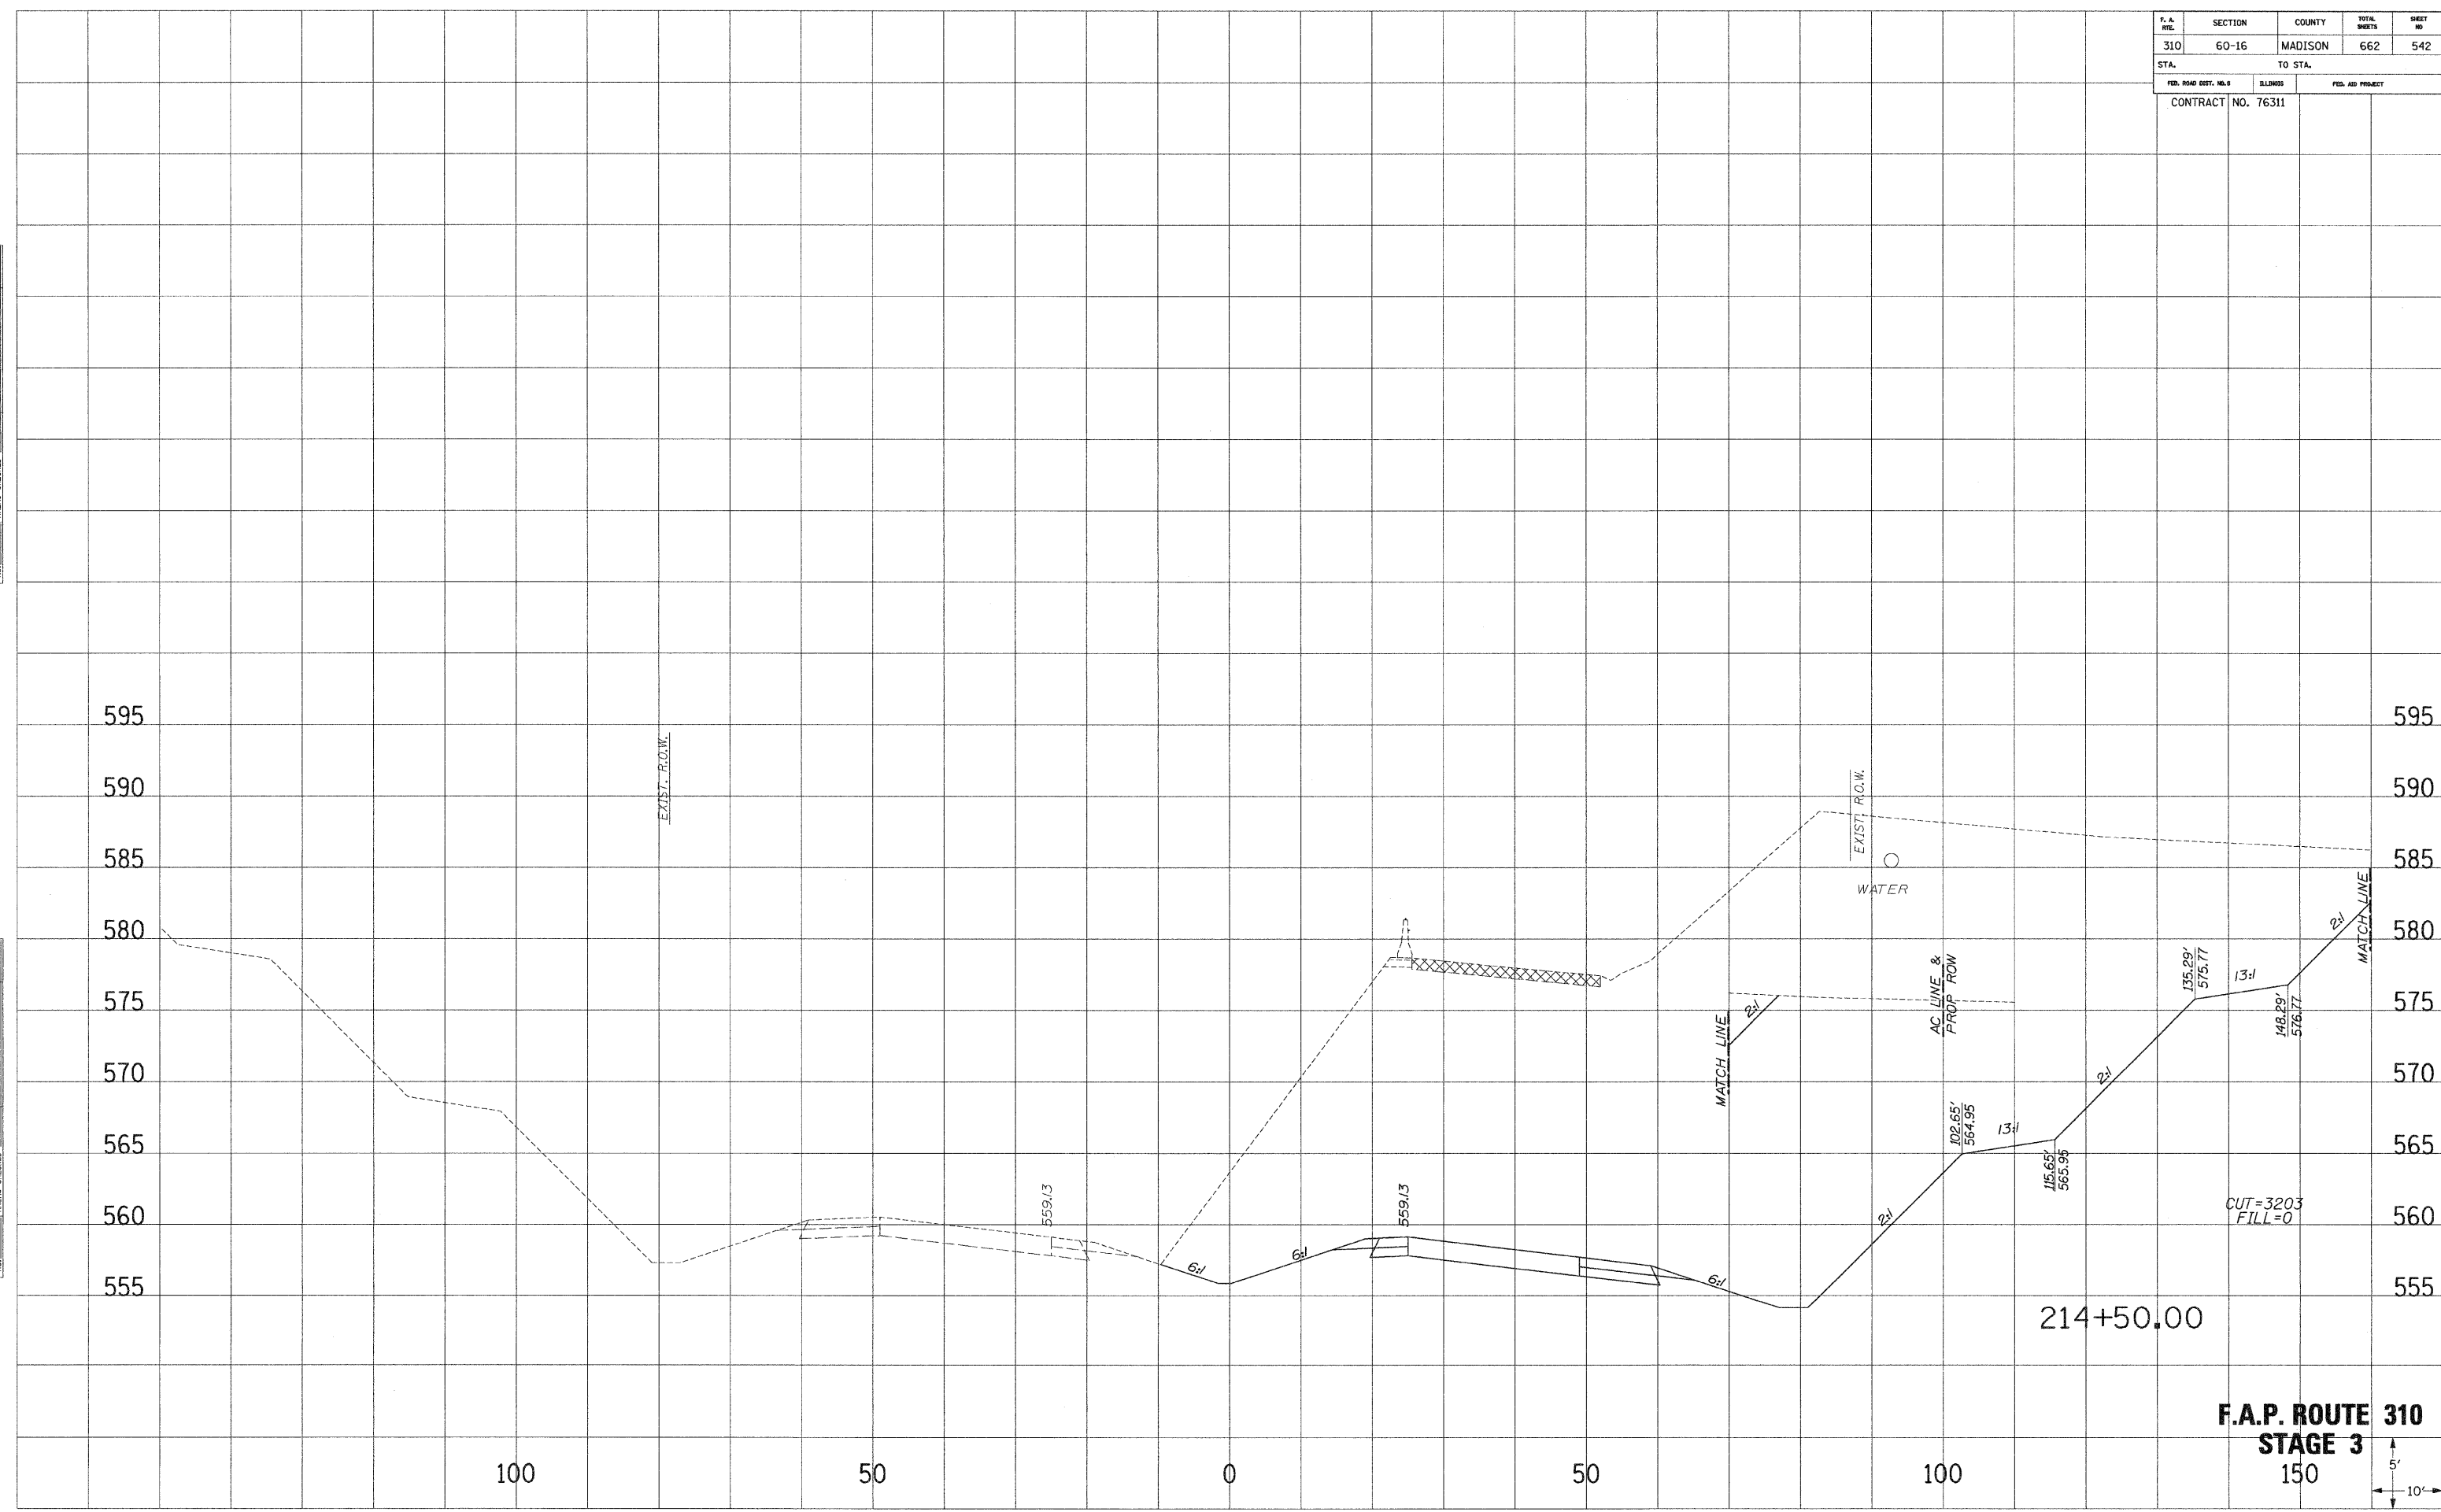


F.A.P. ROUTE 310
STAGE 3
 150



F. A. Rte.	SECTION	COUNTY	TOTAL SHEETS	SHEET NO.
310	60-16	MADISON	662	544
STA.		TO STA.		
FED. ROAD DIST. NO. 8		ELLIPSES	FED. AID PROJECT	
CONTRACT NO. 76311				

SURVEY PLOTTED
 NOTE BOOK NO. _____
 AREAS CHECKED _____
 NO. _____

SURVEY PLOTTED
 NOTE BOOK NO. _____
 AREAS CHECKED _____
 NO. _____

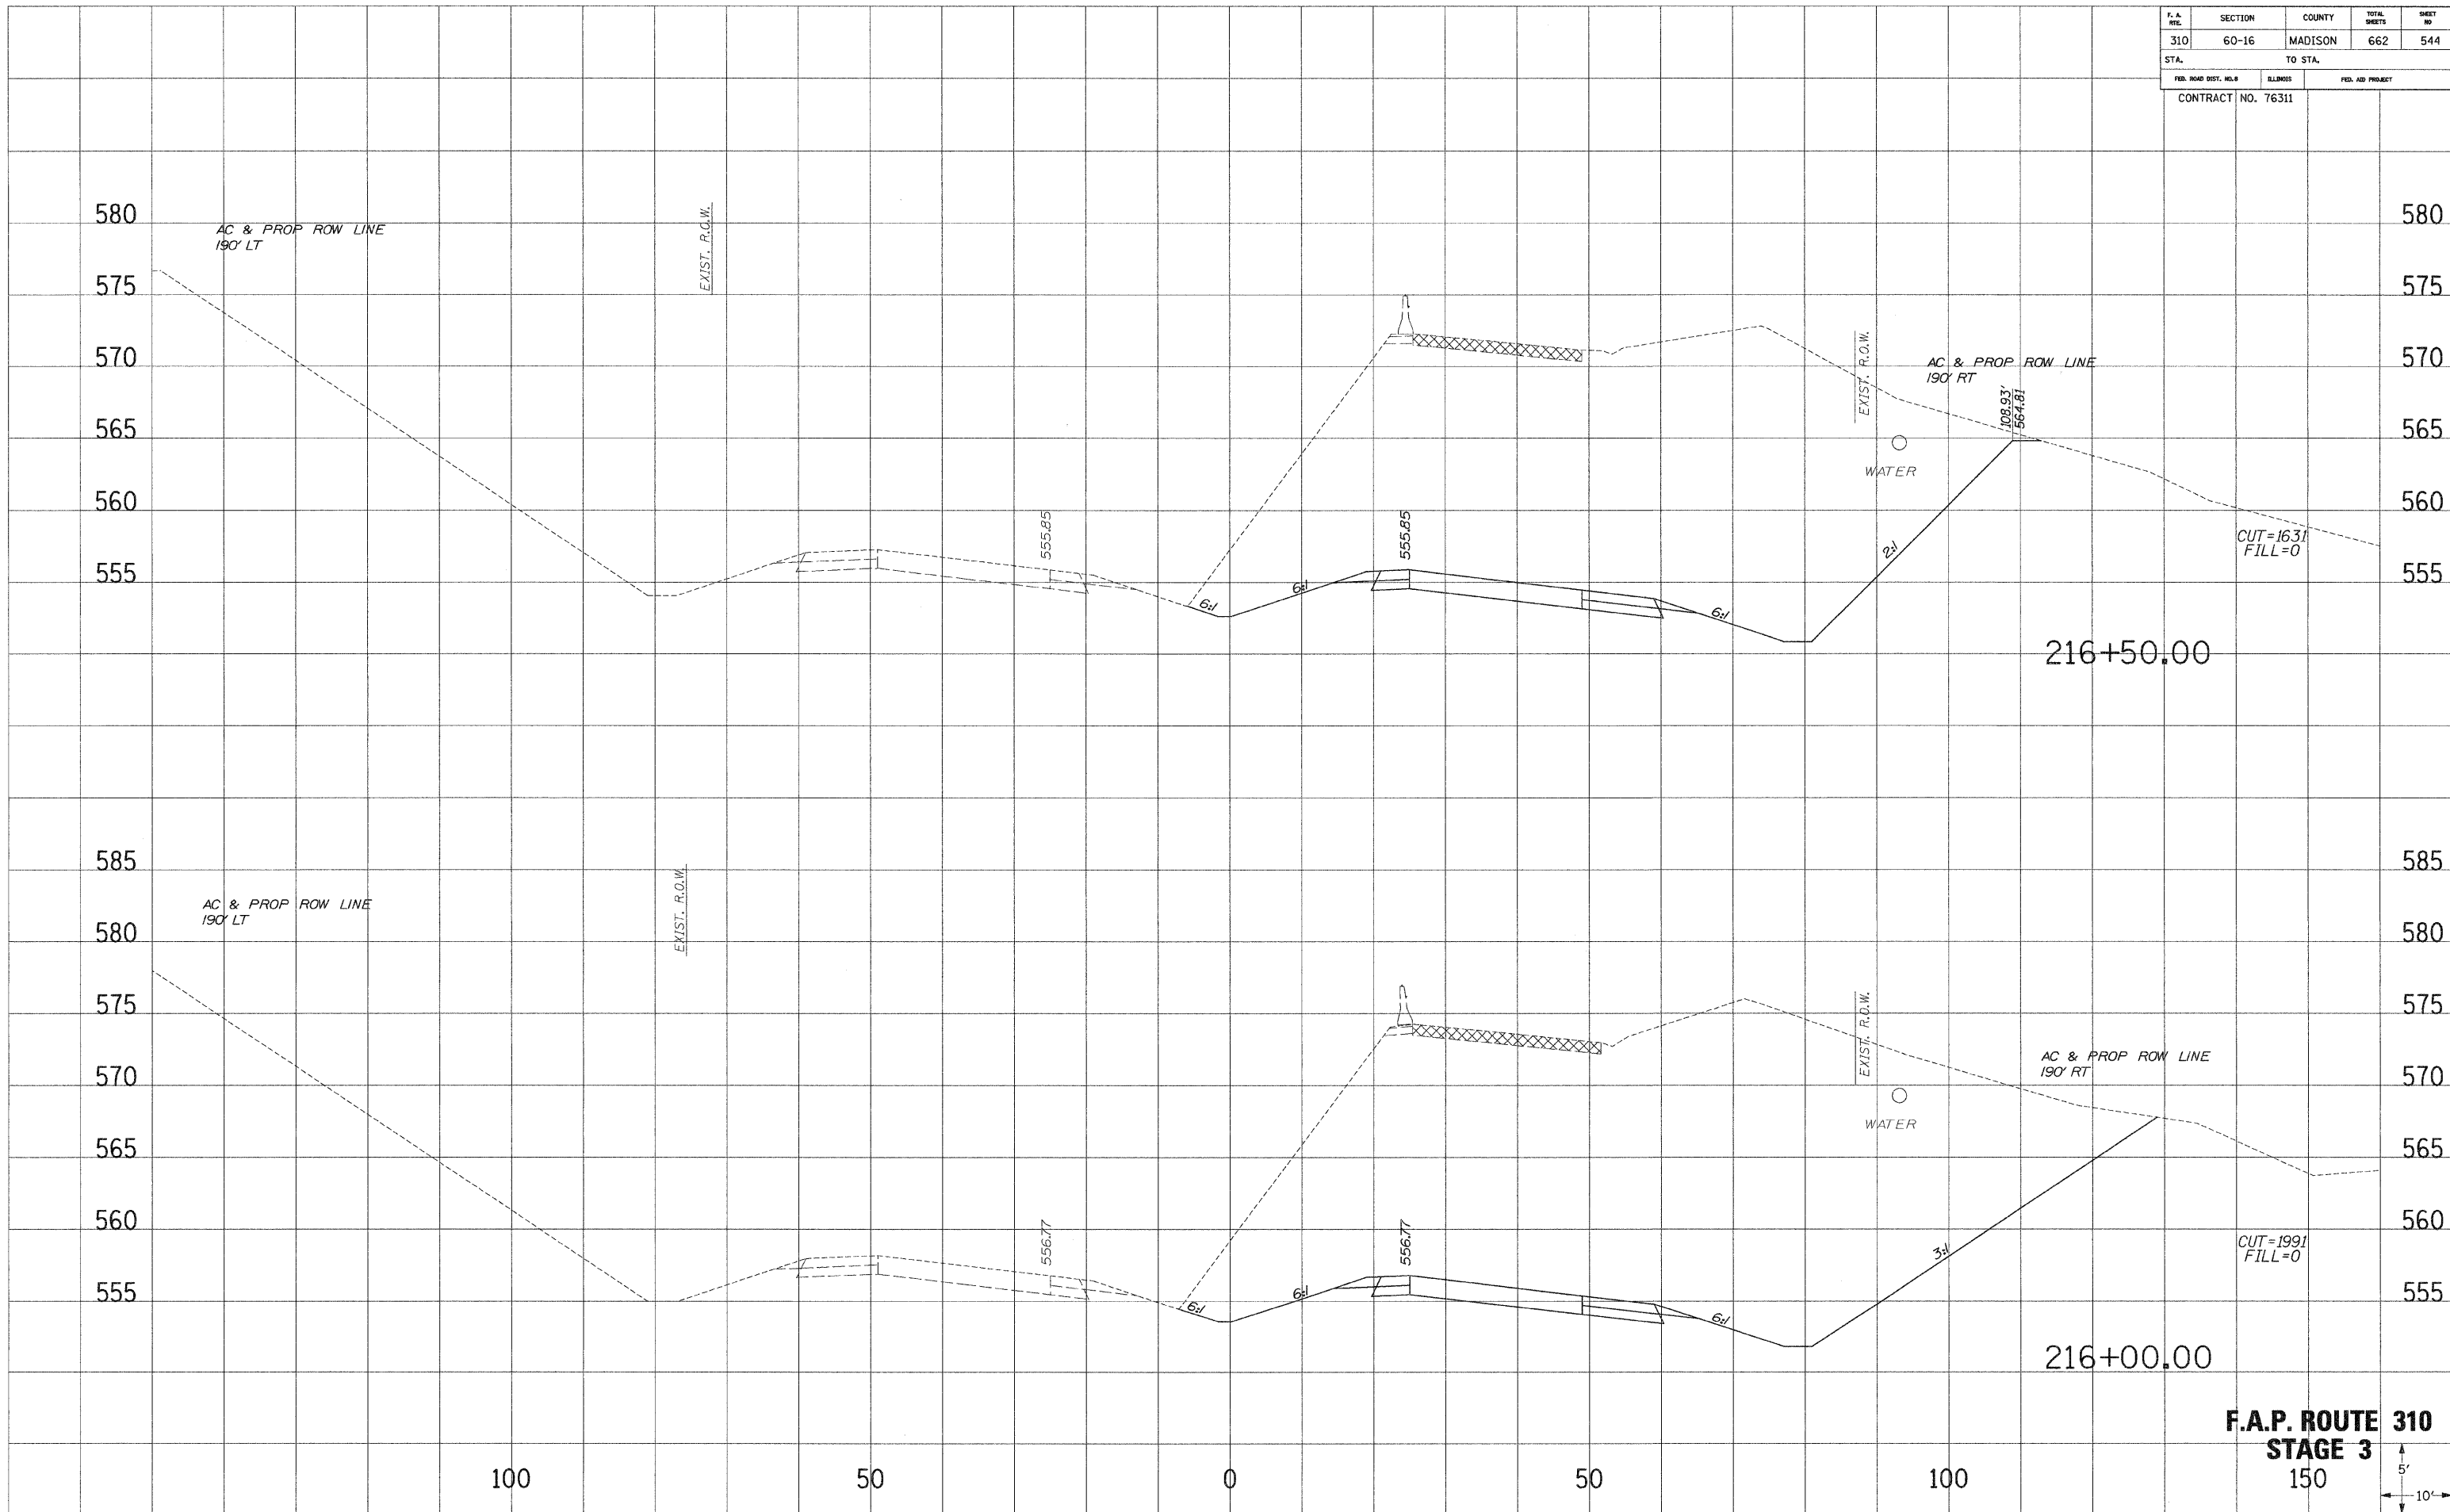


F.A.P. ROUTE 310
STAGE 3
 150



F. A. RTE.	SECTION	COUNTY	TOTAL SHEETS	SHEET NO.
310	60-16	MADISON	662	545
STA.		TO STA.		
FED. ROAD DIST. NO. 8		ILLINOIS	FED. AID PROJECT	
		CONTRACT NO. 76311		

DATE PLOTTED: _____
 NOTE BOOK NO.: _____
 AREAS CHECKED: _____

DATE PLOTTED: _____
 NOTE BOOK NO.: _____
 AREAS CHECKED: _____

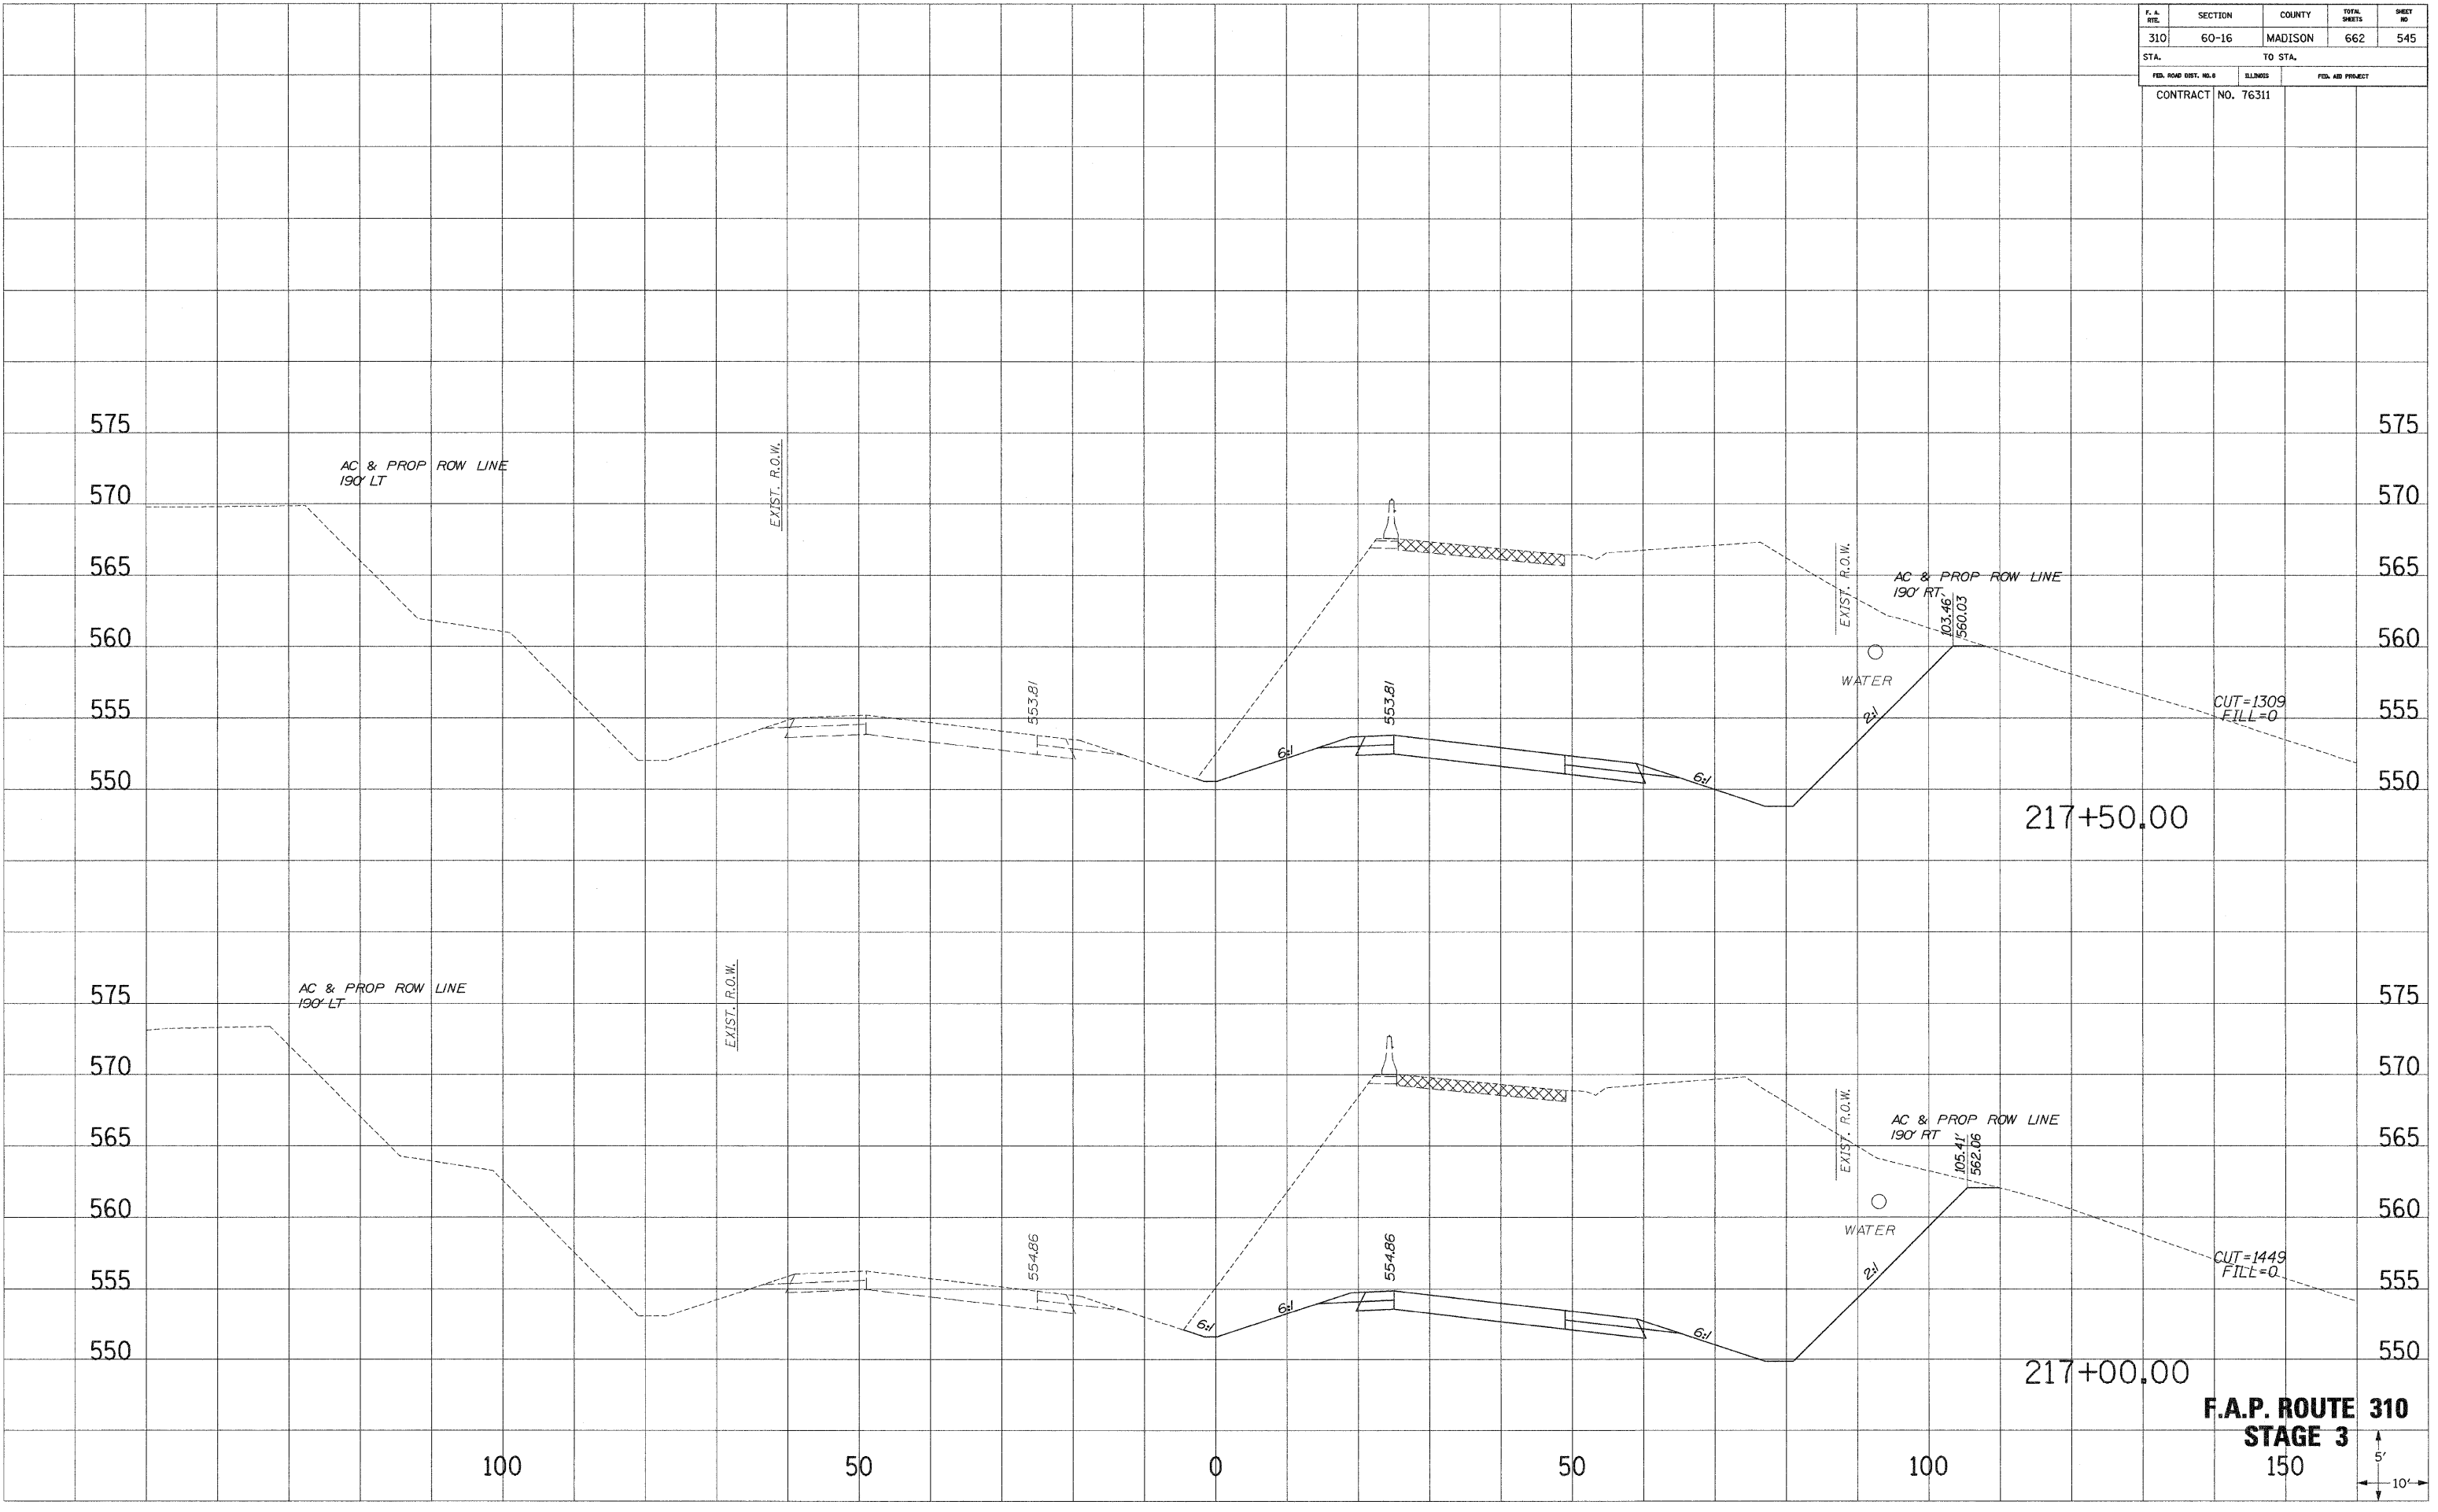


**F.A.P. ROUTE 310
 STAGE 3**
 150



F. A. RTE.	SECTION	COUNTY	TOTAL SHEETS	SHEET NO.
310	60-16	MADISON	662	546
STA.		TO STA.		
FED. ROAD DIST. NO. 6		LINKS	FED. AID PROJECT	
CONTRACT NO. 76311				

SURVEY PLOTTED
 NOTE BOOK NO. _____
 DATE _____
 AREAS CHECKED _____

SURVEY PLOTTED
 NOTE BOOK NO. _____
 DATE _____
 AREAS CHECKED _____

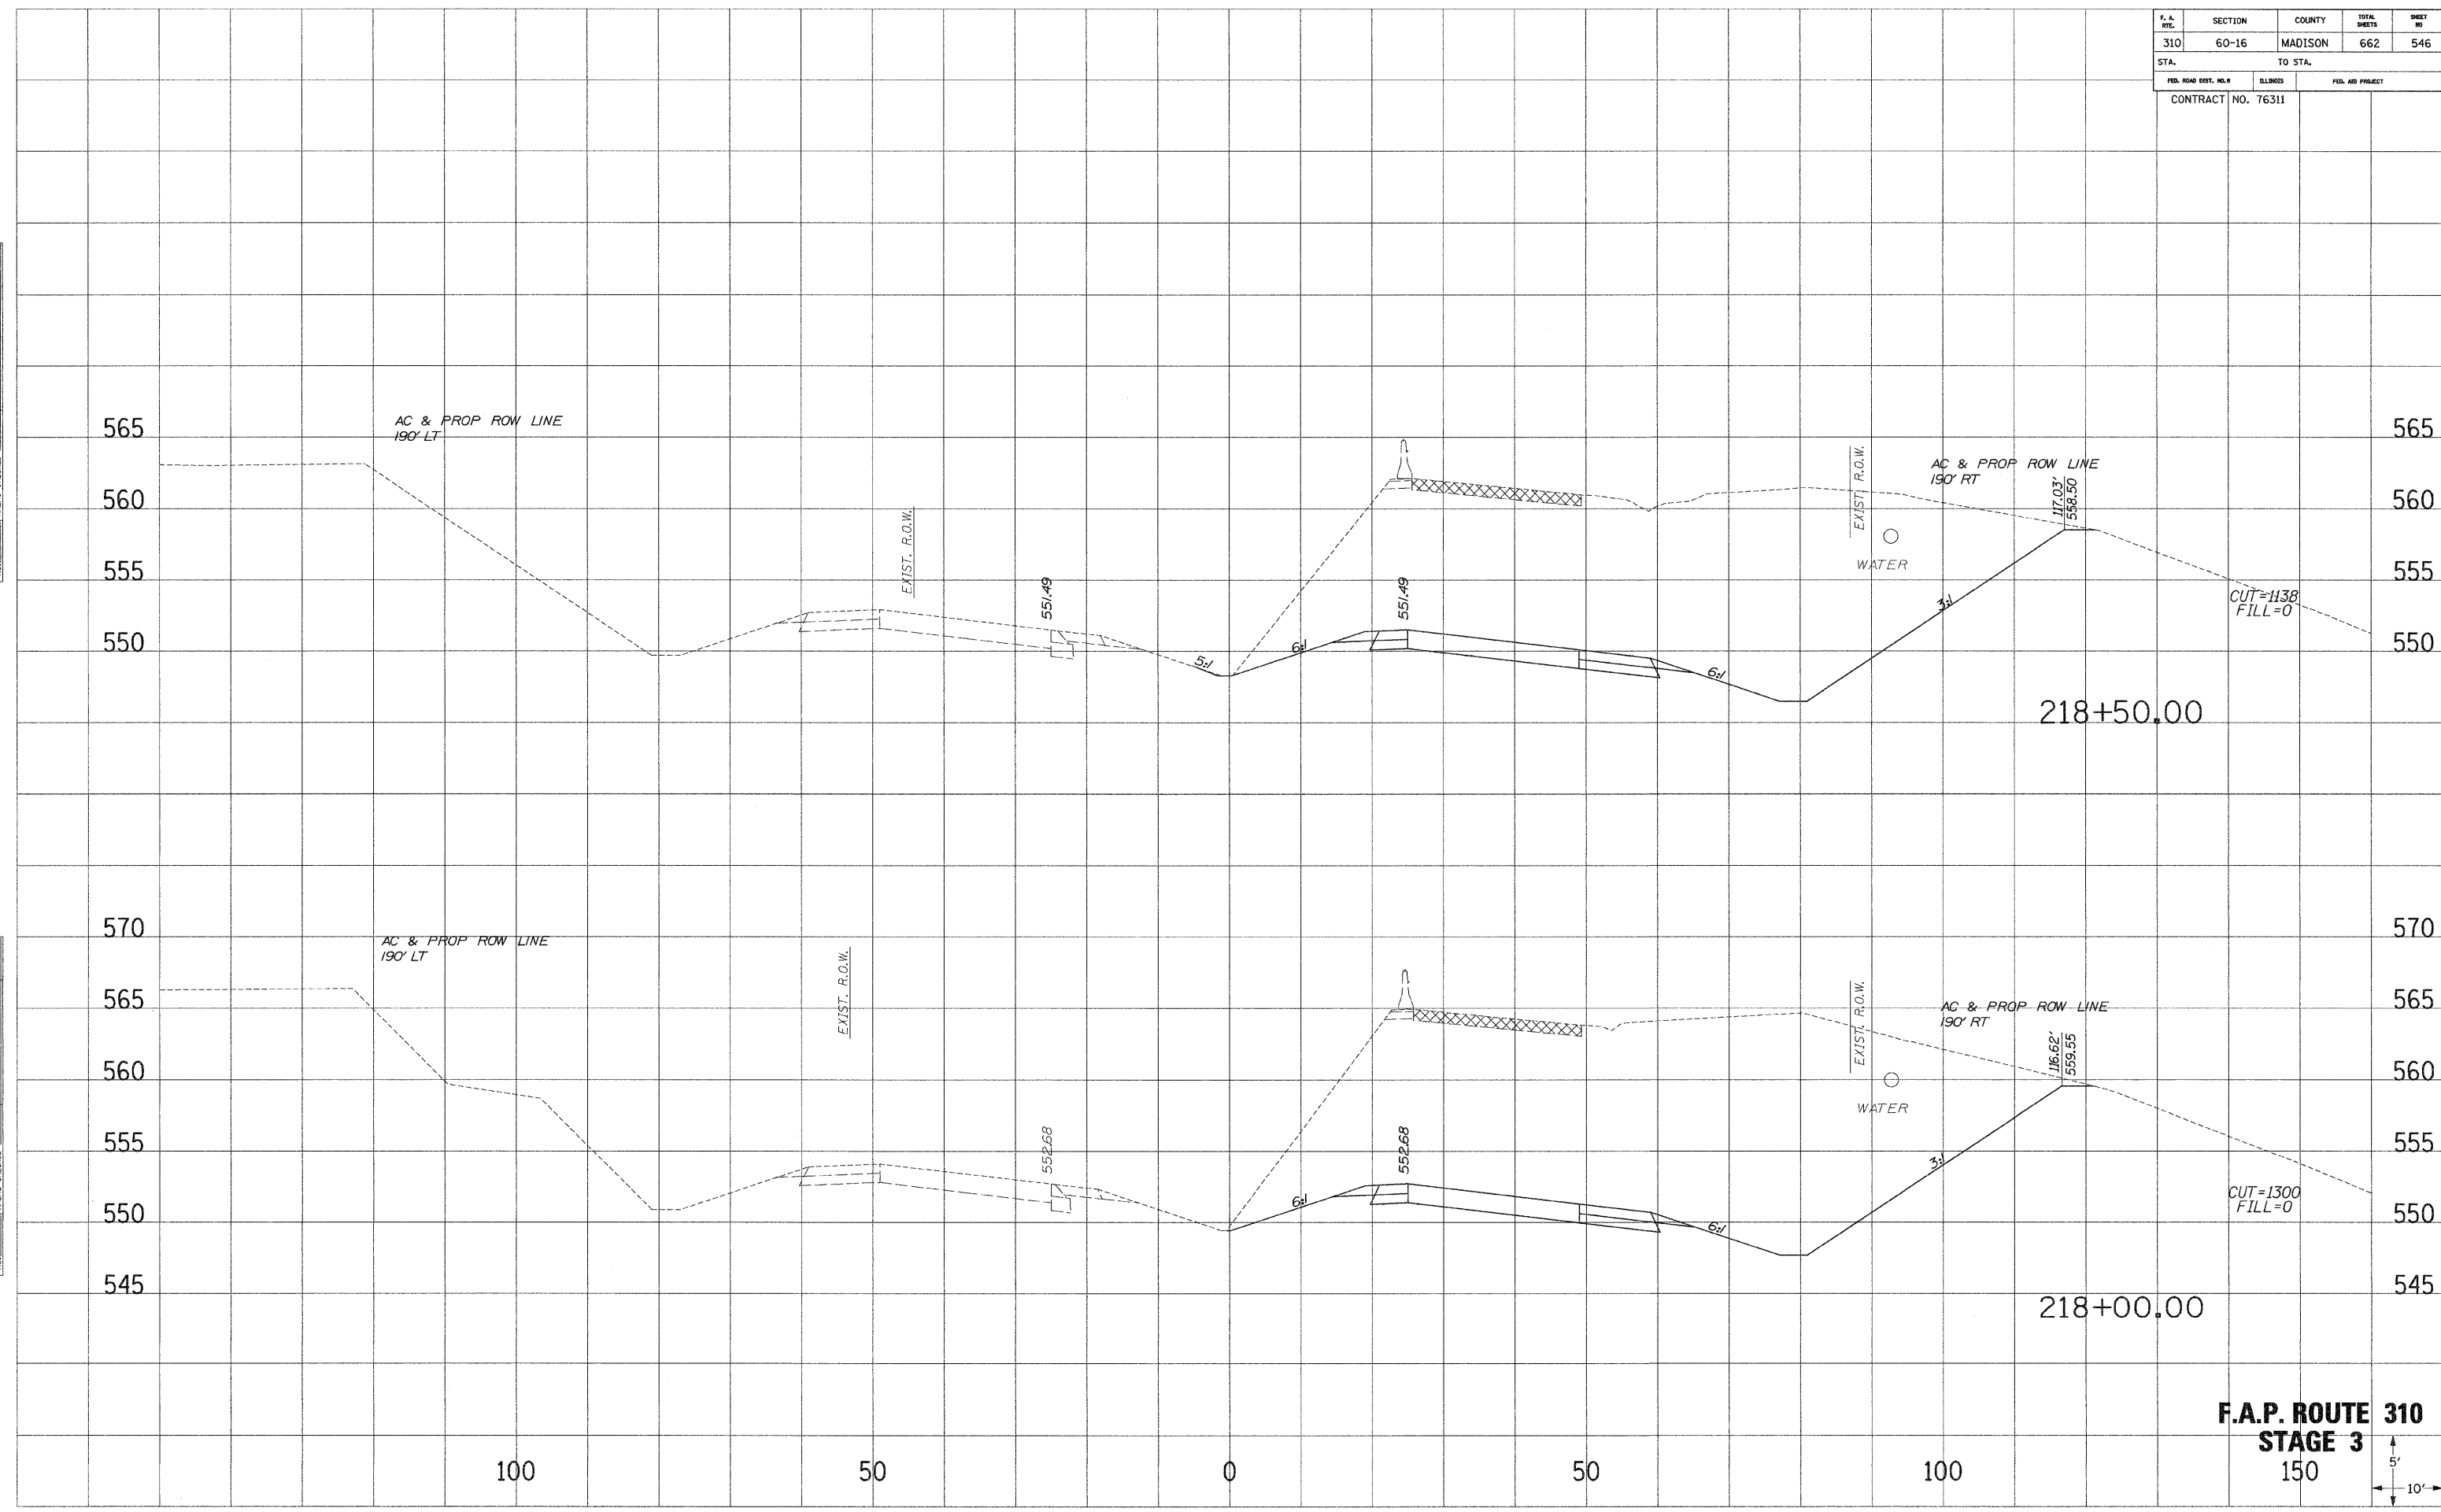


F.A.P. ROUTE 310
STAGE 3
 150



F. A. Rte.	SECTION	COUNTY	TOTAL SHEETS	SHEET NO
310	60-16	MADISON	662	547
STA.	TO STA.			
FED. ROAD DIST. NO. 3	ILLINOIS	FED. AID PROJECT		
CONTRACT NO. 76311				

SURVEY PLOTTED
 NOTE BOOK NO. _____
 REVISIONS DATE _____
 AREAS CHECKED _____

SURVEY PLOTTED
 NOTE BOOK NO. _____
 REVISIONS DATE _____
 AREAS CHECKED _____

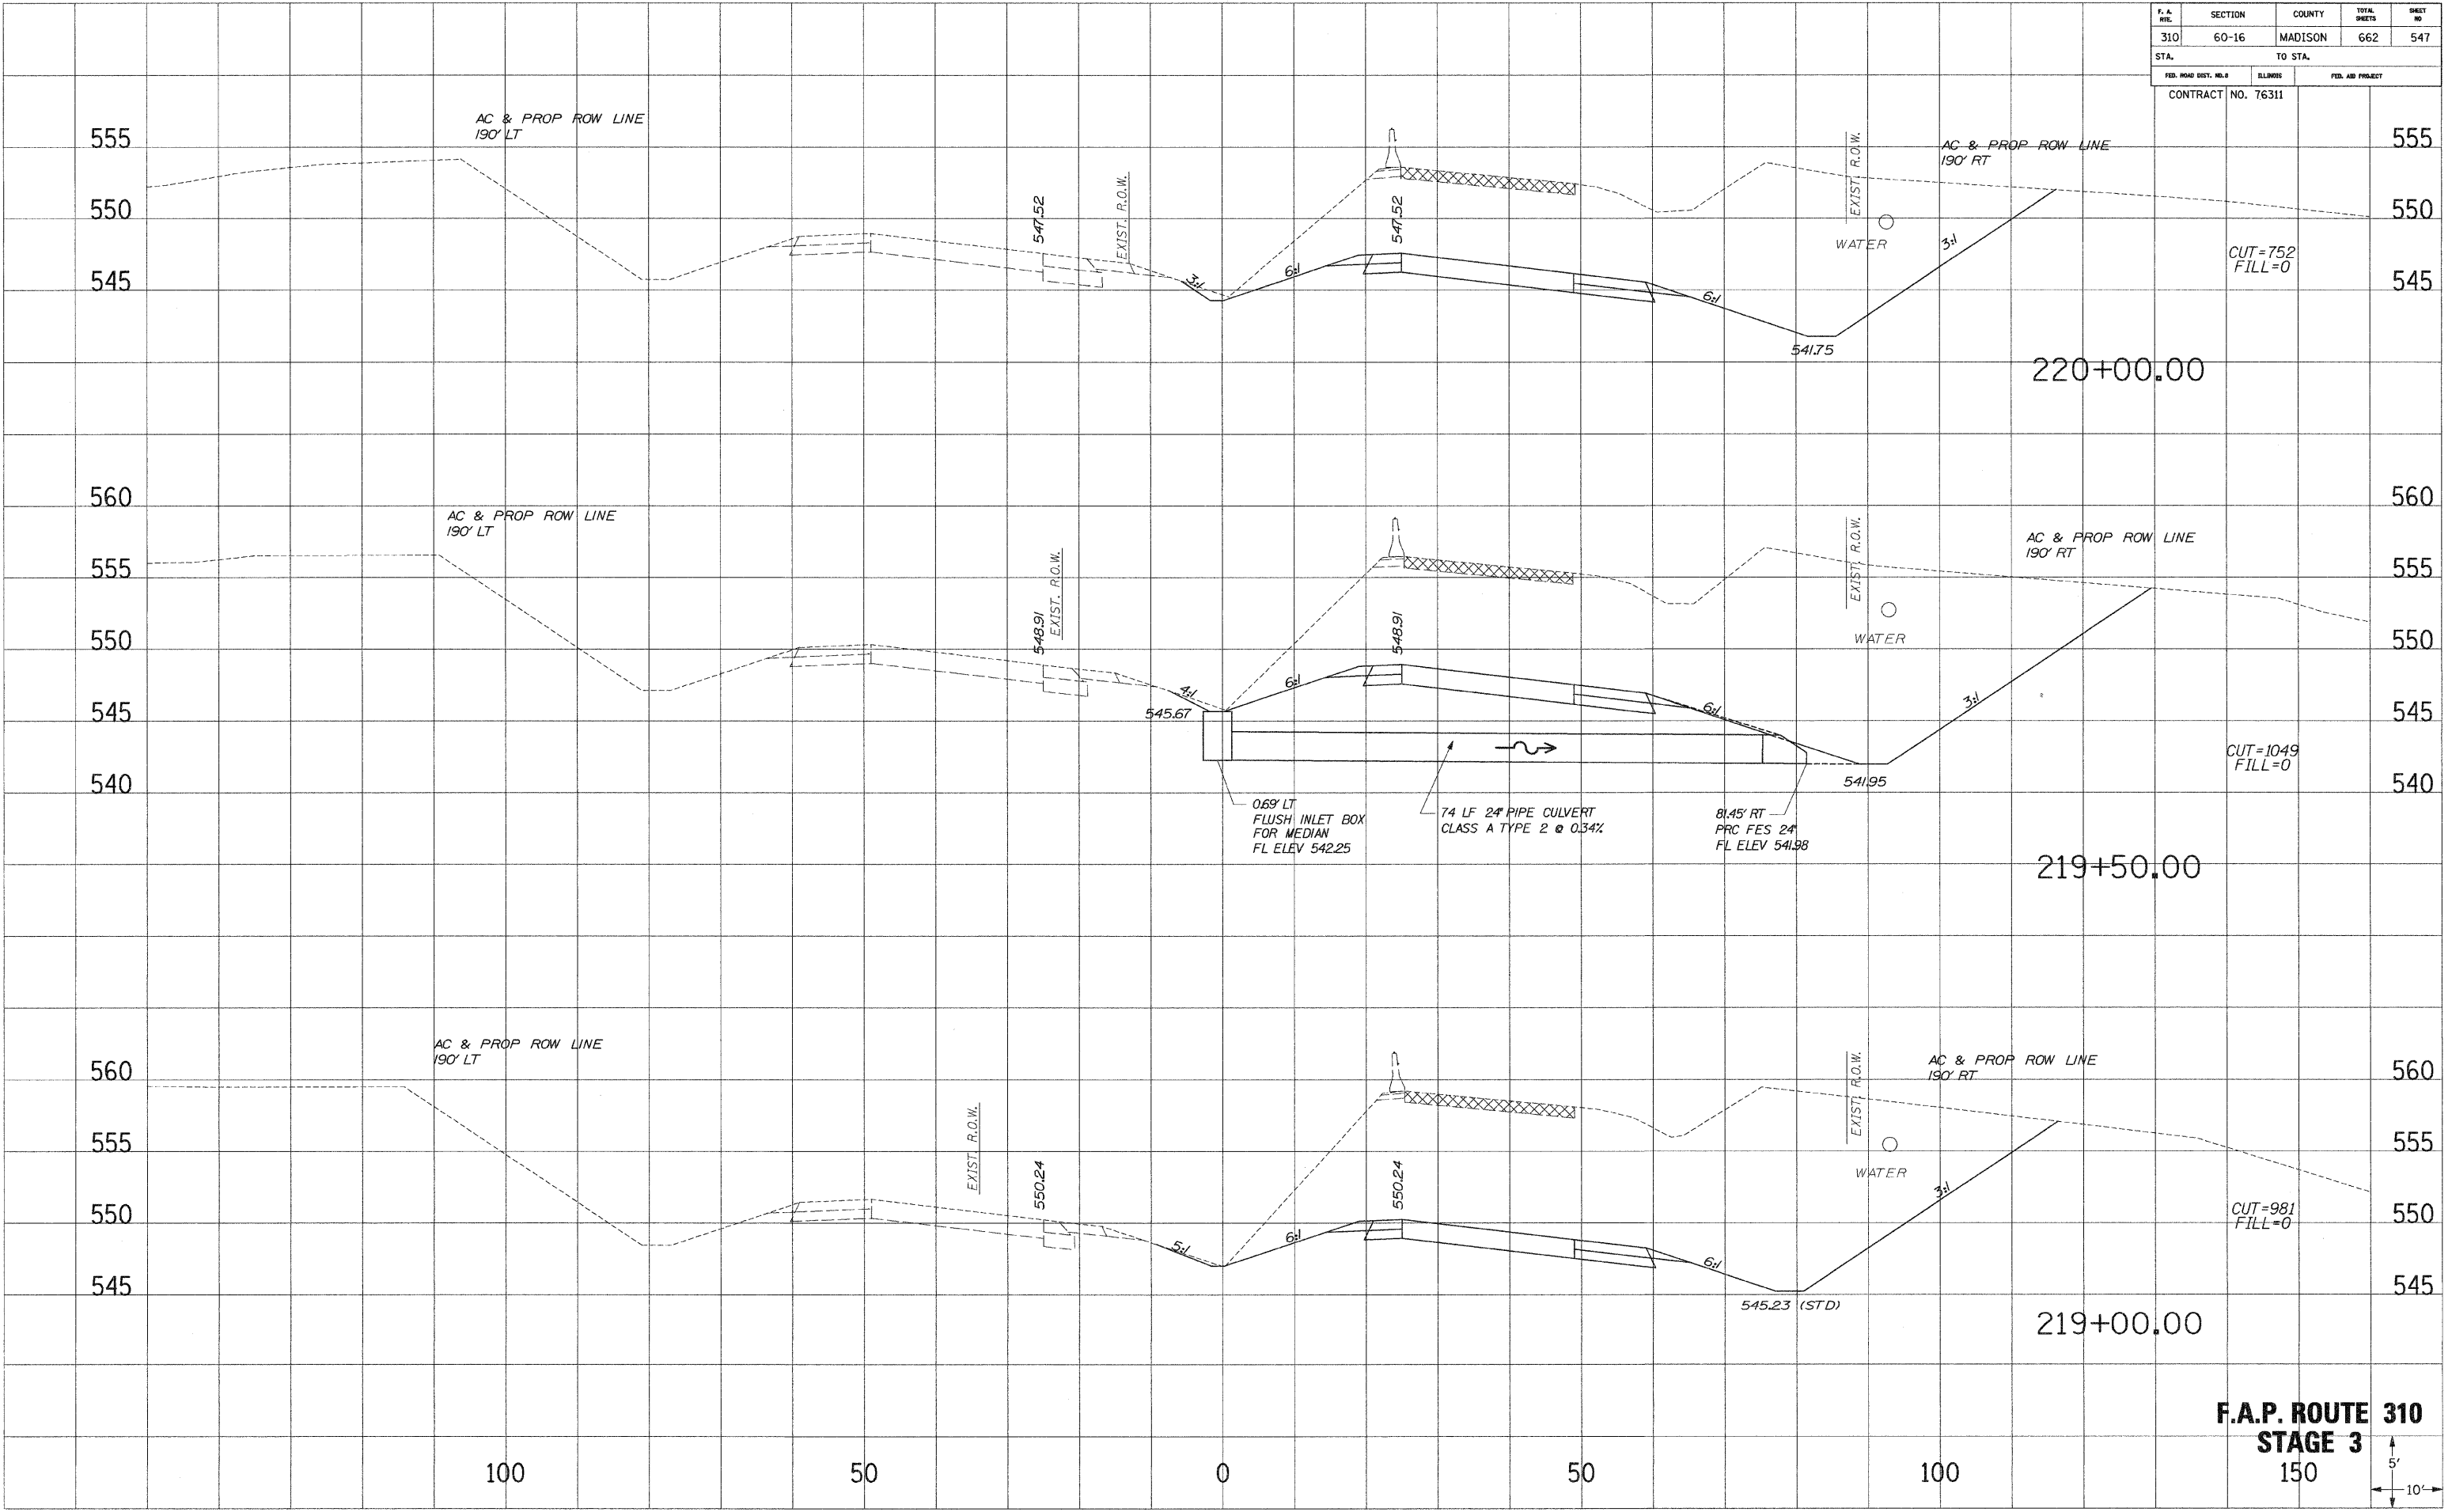


F.A.P. ROUTE 310
STAGE 3
 150



F.A. NO.	SECTION	COUNTY	TOTAL SHEETS	SHEET NO.
310	60-16	MADISON	662	548
STA.		TO STA.		
FED. ROAD DIST. NO. 8		ILLINOIS	FED. AID PROJECT	
CONTRACT NO. 76311				

SHEET PLOTTED
 NOTE BOOK NO. _____
 AREAS CHECKED _____

SHEET PLOTTED
 NOTE BOOK NO. _____
 AREAS CHECKED _____

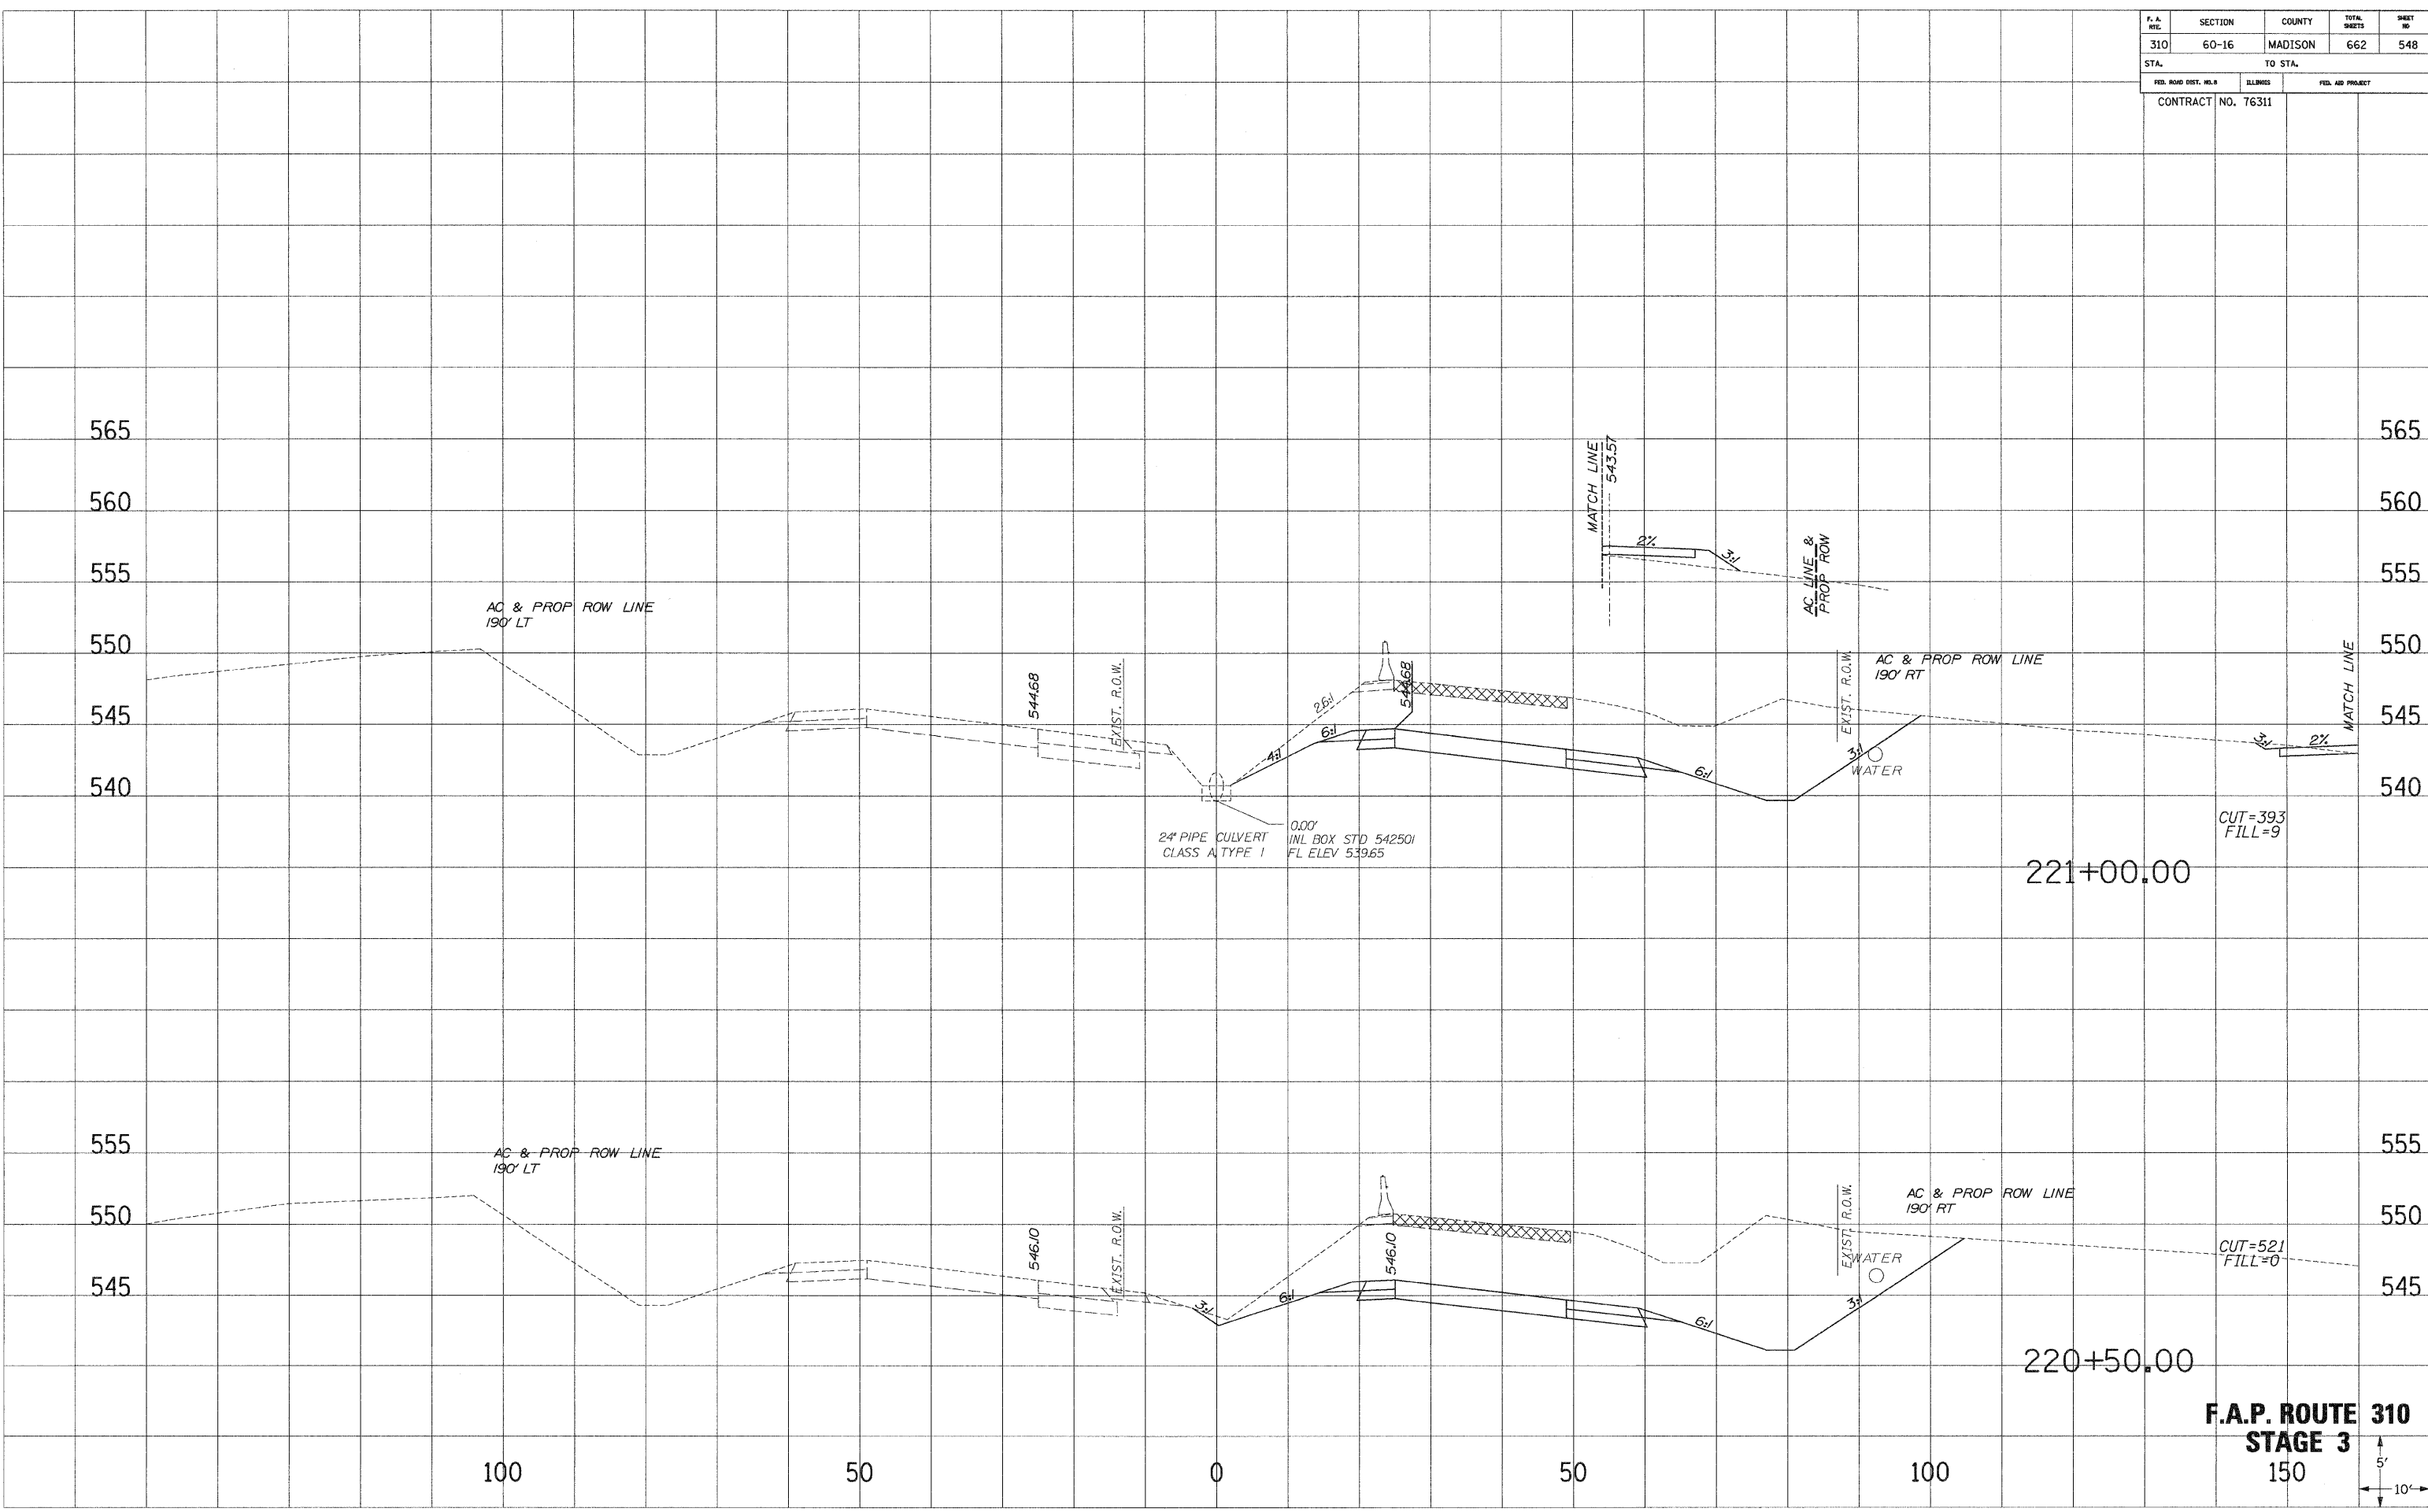


F.A.P. ROUTE 310
STAGE 3
 150



F. A. NO.	SECTION	COUNTY	TOTAL SHEETS	SHEET NO.
310	60-16	MADISON	662	549
STA.		TO STA.		
FED. ROAD DIST. NO. 8		ILLINOIS	FED. AID PROJECT	
		CONTRACT NO. 76311		

NO. _____
 PLOTTED _____
 NOTE BOOK _____
 AREAS CHECKED _____

NO. _____
 PLOTTED _____
 NOTE BOOK _____
 AREAS CHECKED _____

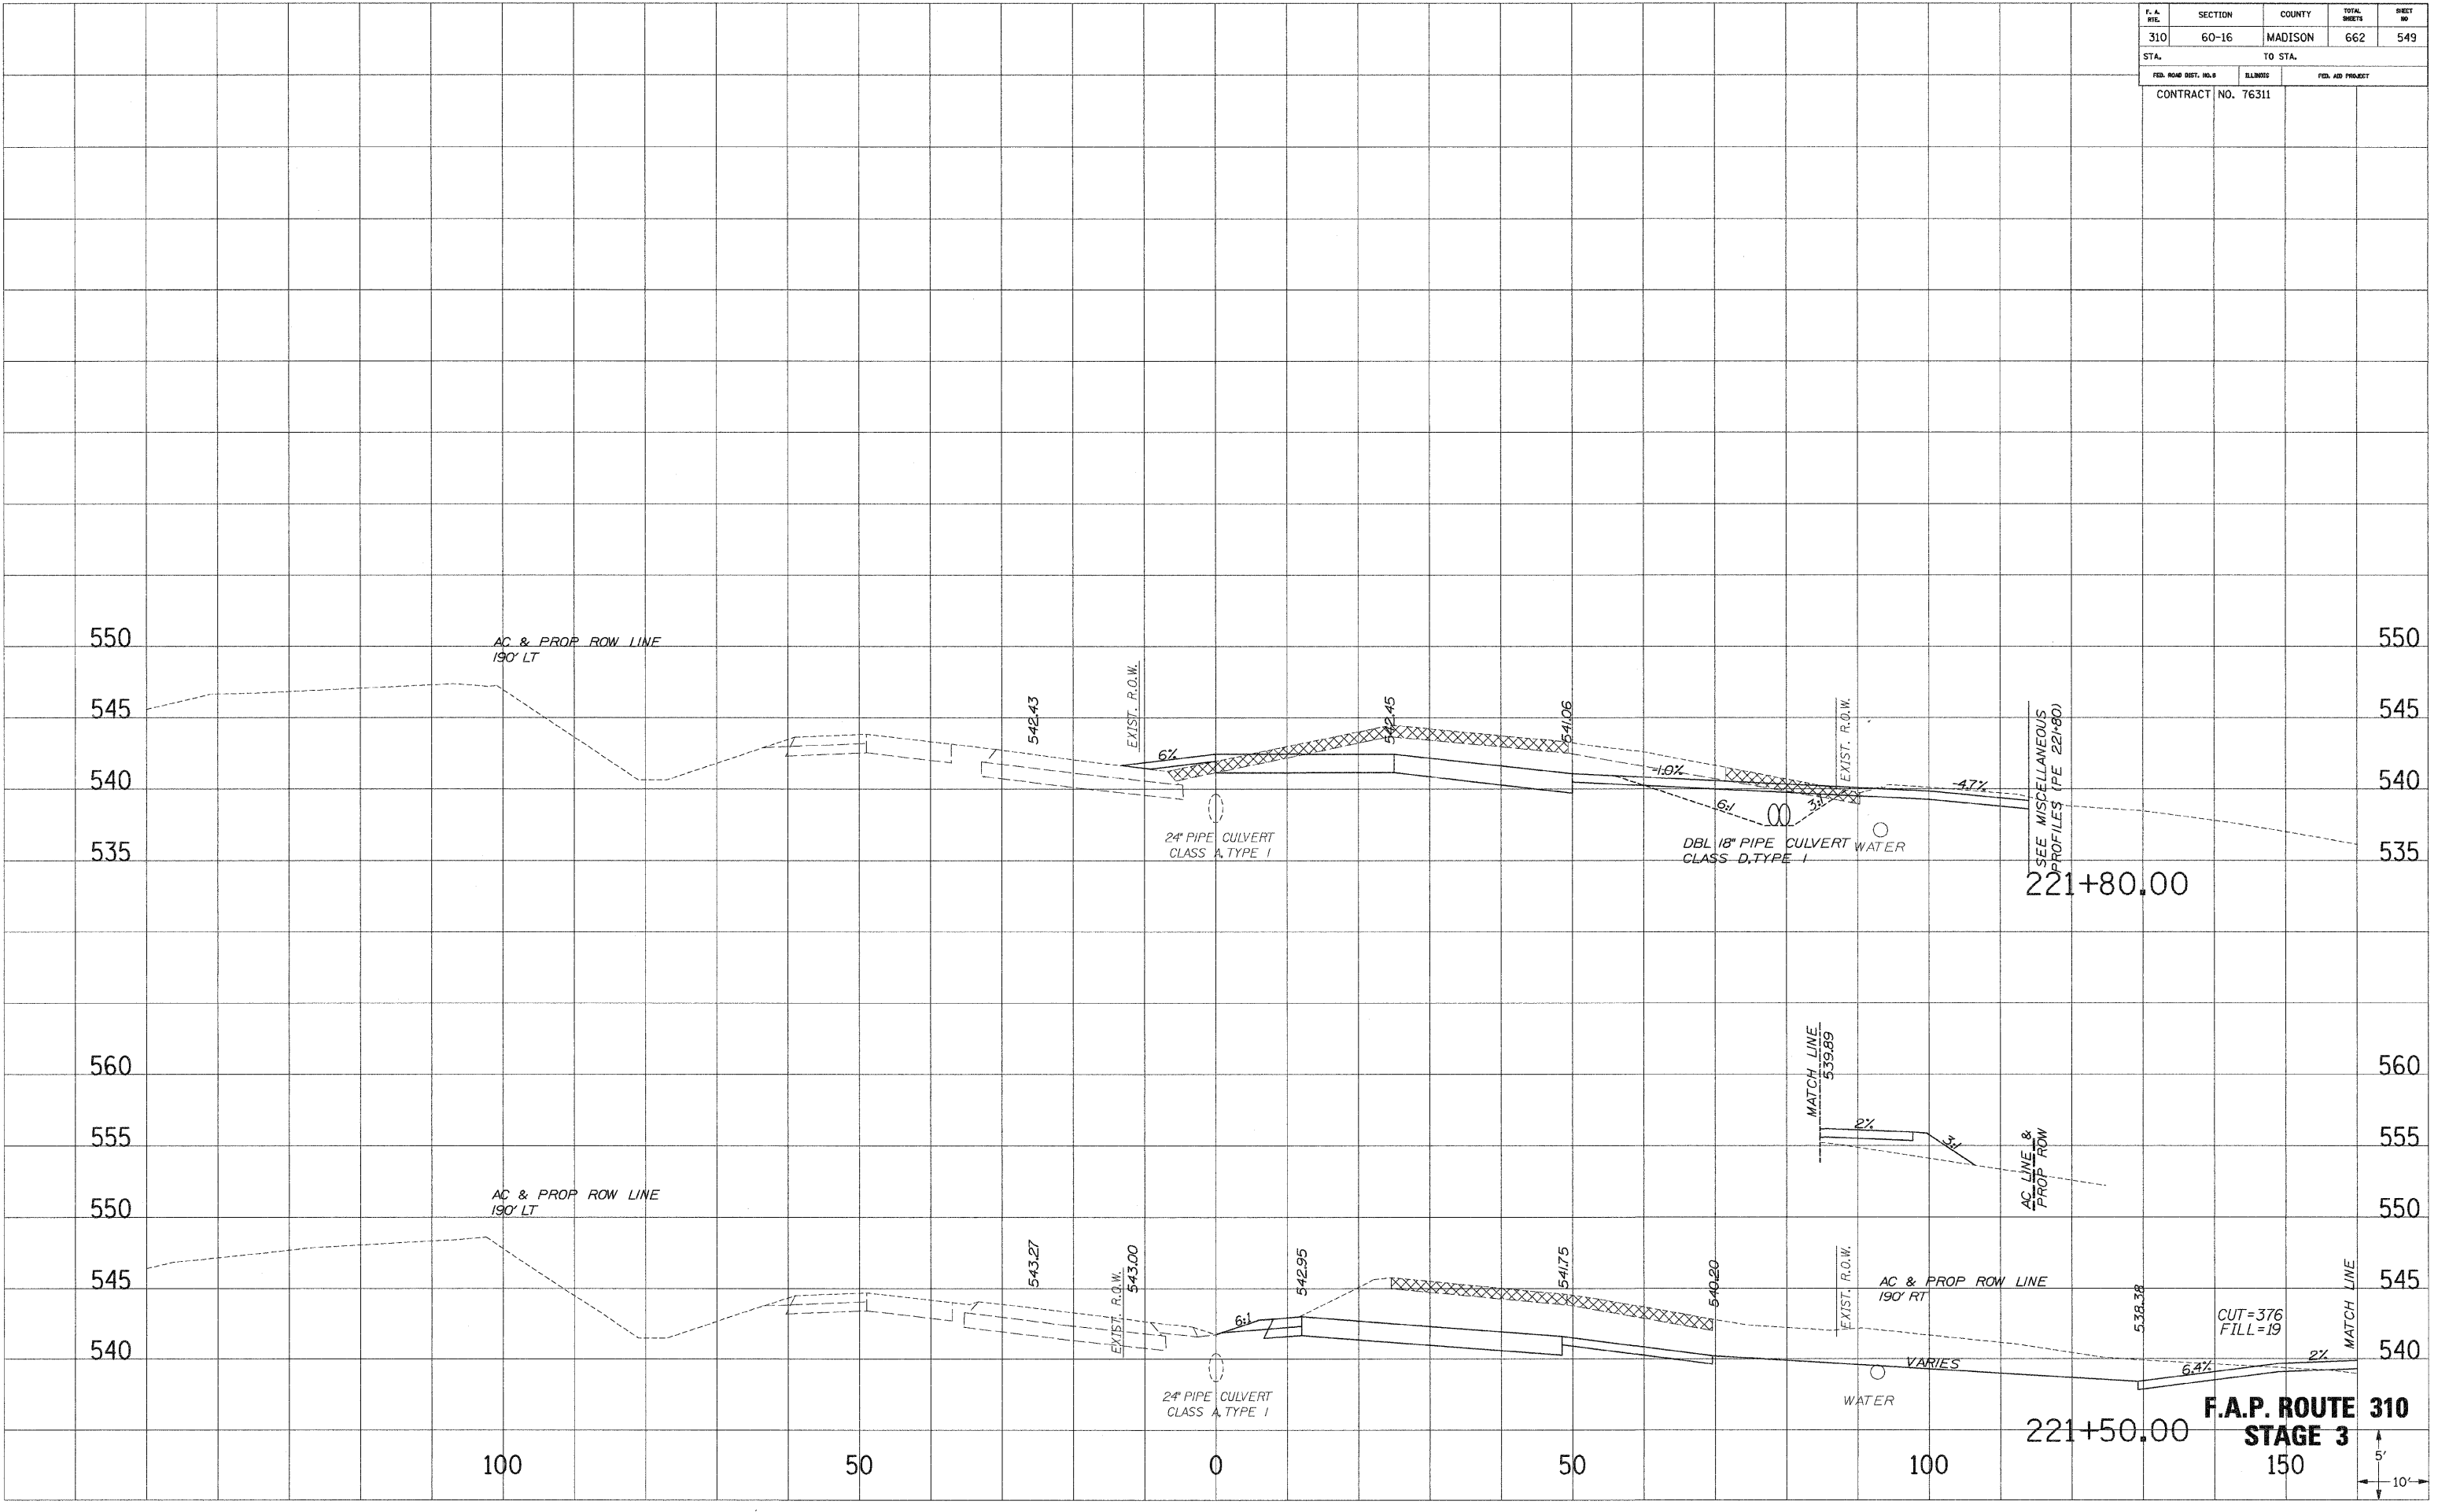


F.A.P. ROUTE 310
STAGE 3
 150
 5'
 10'

F.A. NO.	SECTION	COUNTY	TOTAL SHEETS	SHEET NO.
310	60-16	MADISON	662	550
STA.		TO STA.		
FED. ROAD DIST. NO. 8		MILEAGE		FED. AID PROJECT
CONTRACT NO. 76311				

SURVEY PLOTTED
 NOTE BOOK NO. _____
 AREAS CHECKED _____

SURVEY PLOTTED
 NOTE BOOK NO. _____
 AREAS CHECKED _____

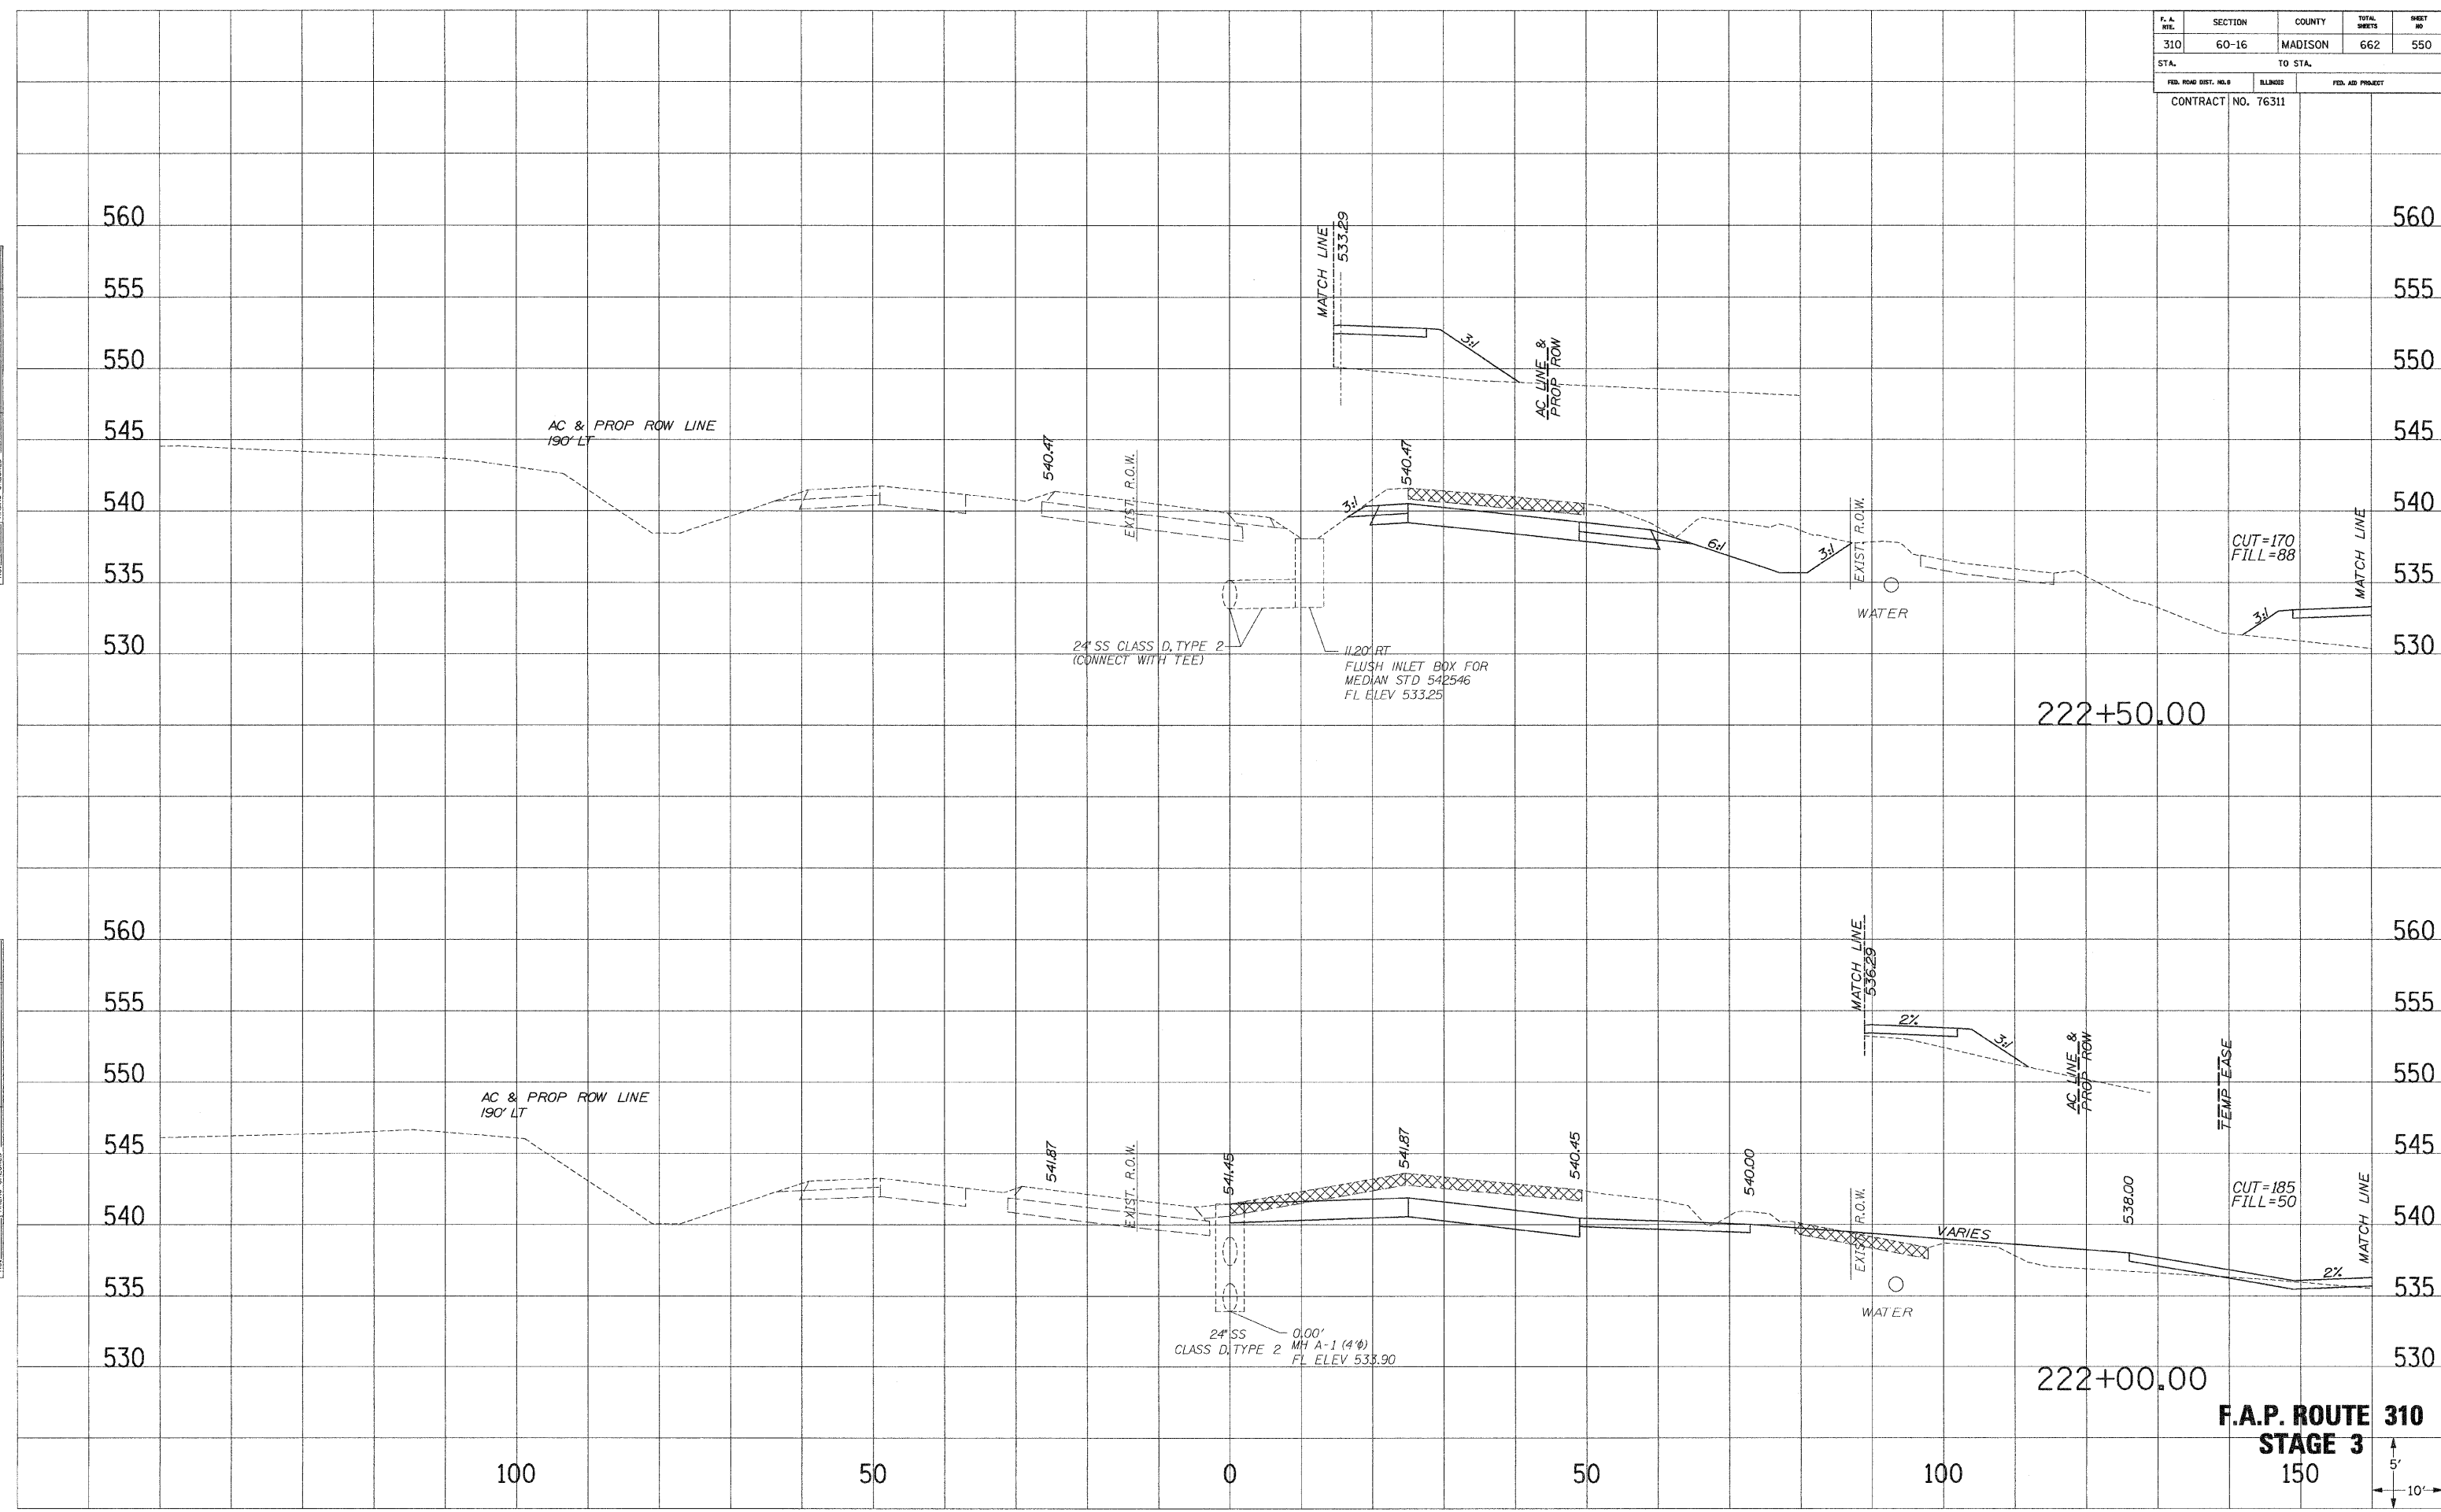


F.A.P. ROUTE 310
STAGE 3
 150

F. A. NO.	SECTION	COUNTY	TOTAL SHEETS	SHEET NO.
310	60-16	MADISON	662	551
STA.		TO STA.		
FED. ROAD DIST. NO. 4		ELLINGS	FED. AID PROJECT	
CONTRACT NO. 76311				

SURVEY PLOTTED
 NOTE BOOK NO. _____
 AREAS CHECKED _____


SURVEY PLOTTED
 NOTE BOOK NO. _____
 AREAS CHECKED _____

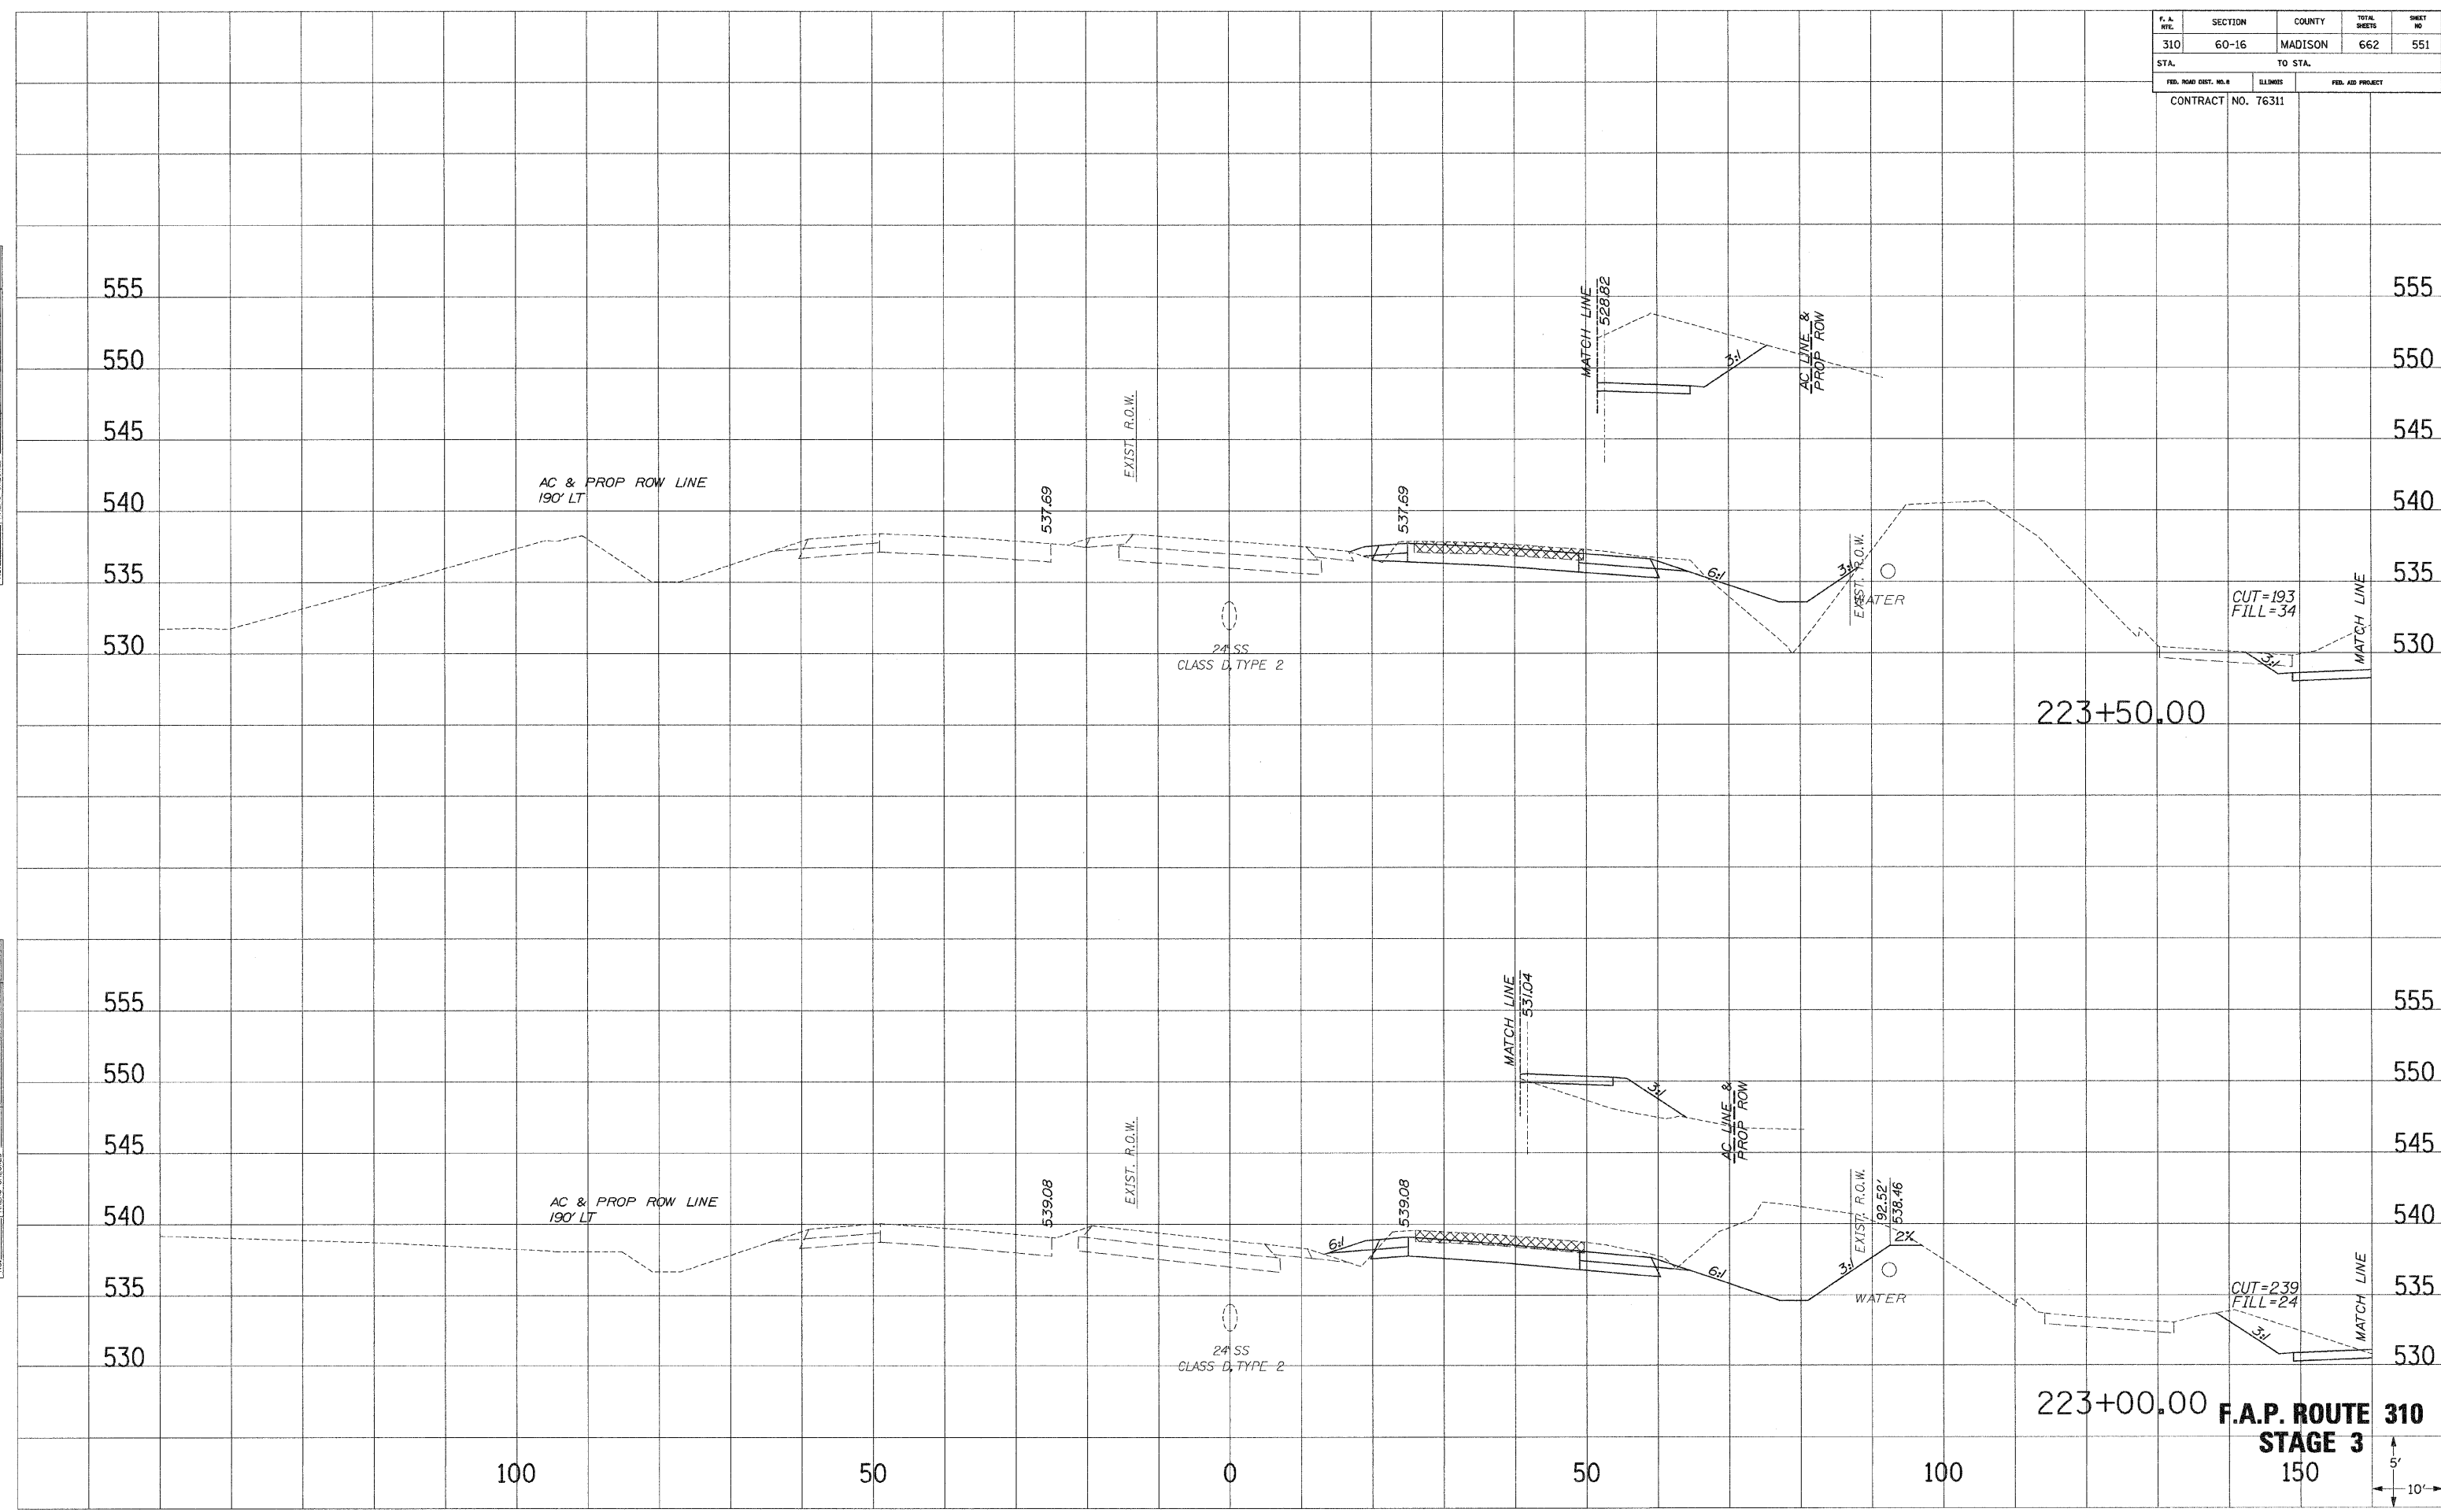


F. A. RTE.	SECTION	COUNTY	TOTAL SHEETS	SHEET NO.
310	60-16	MADISON	662	552
STA.		TO STA.		
FED. ROAD DIST. NO. 8		ILLINOIS	FED. AID PROJECT	
CONTRACT NO. 76311				

SURVEY PLOTTED DATE
 NOTE BOOK NO. AREAS CHECKED

SURVEY PLOTTED DATE
 NOTE BOOK NO. AREAS CHECKED

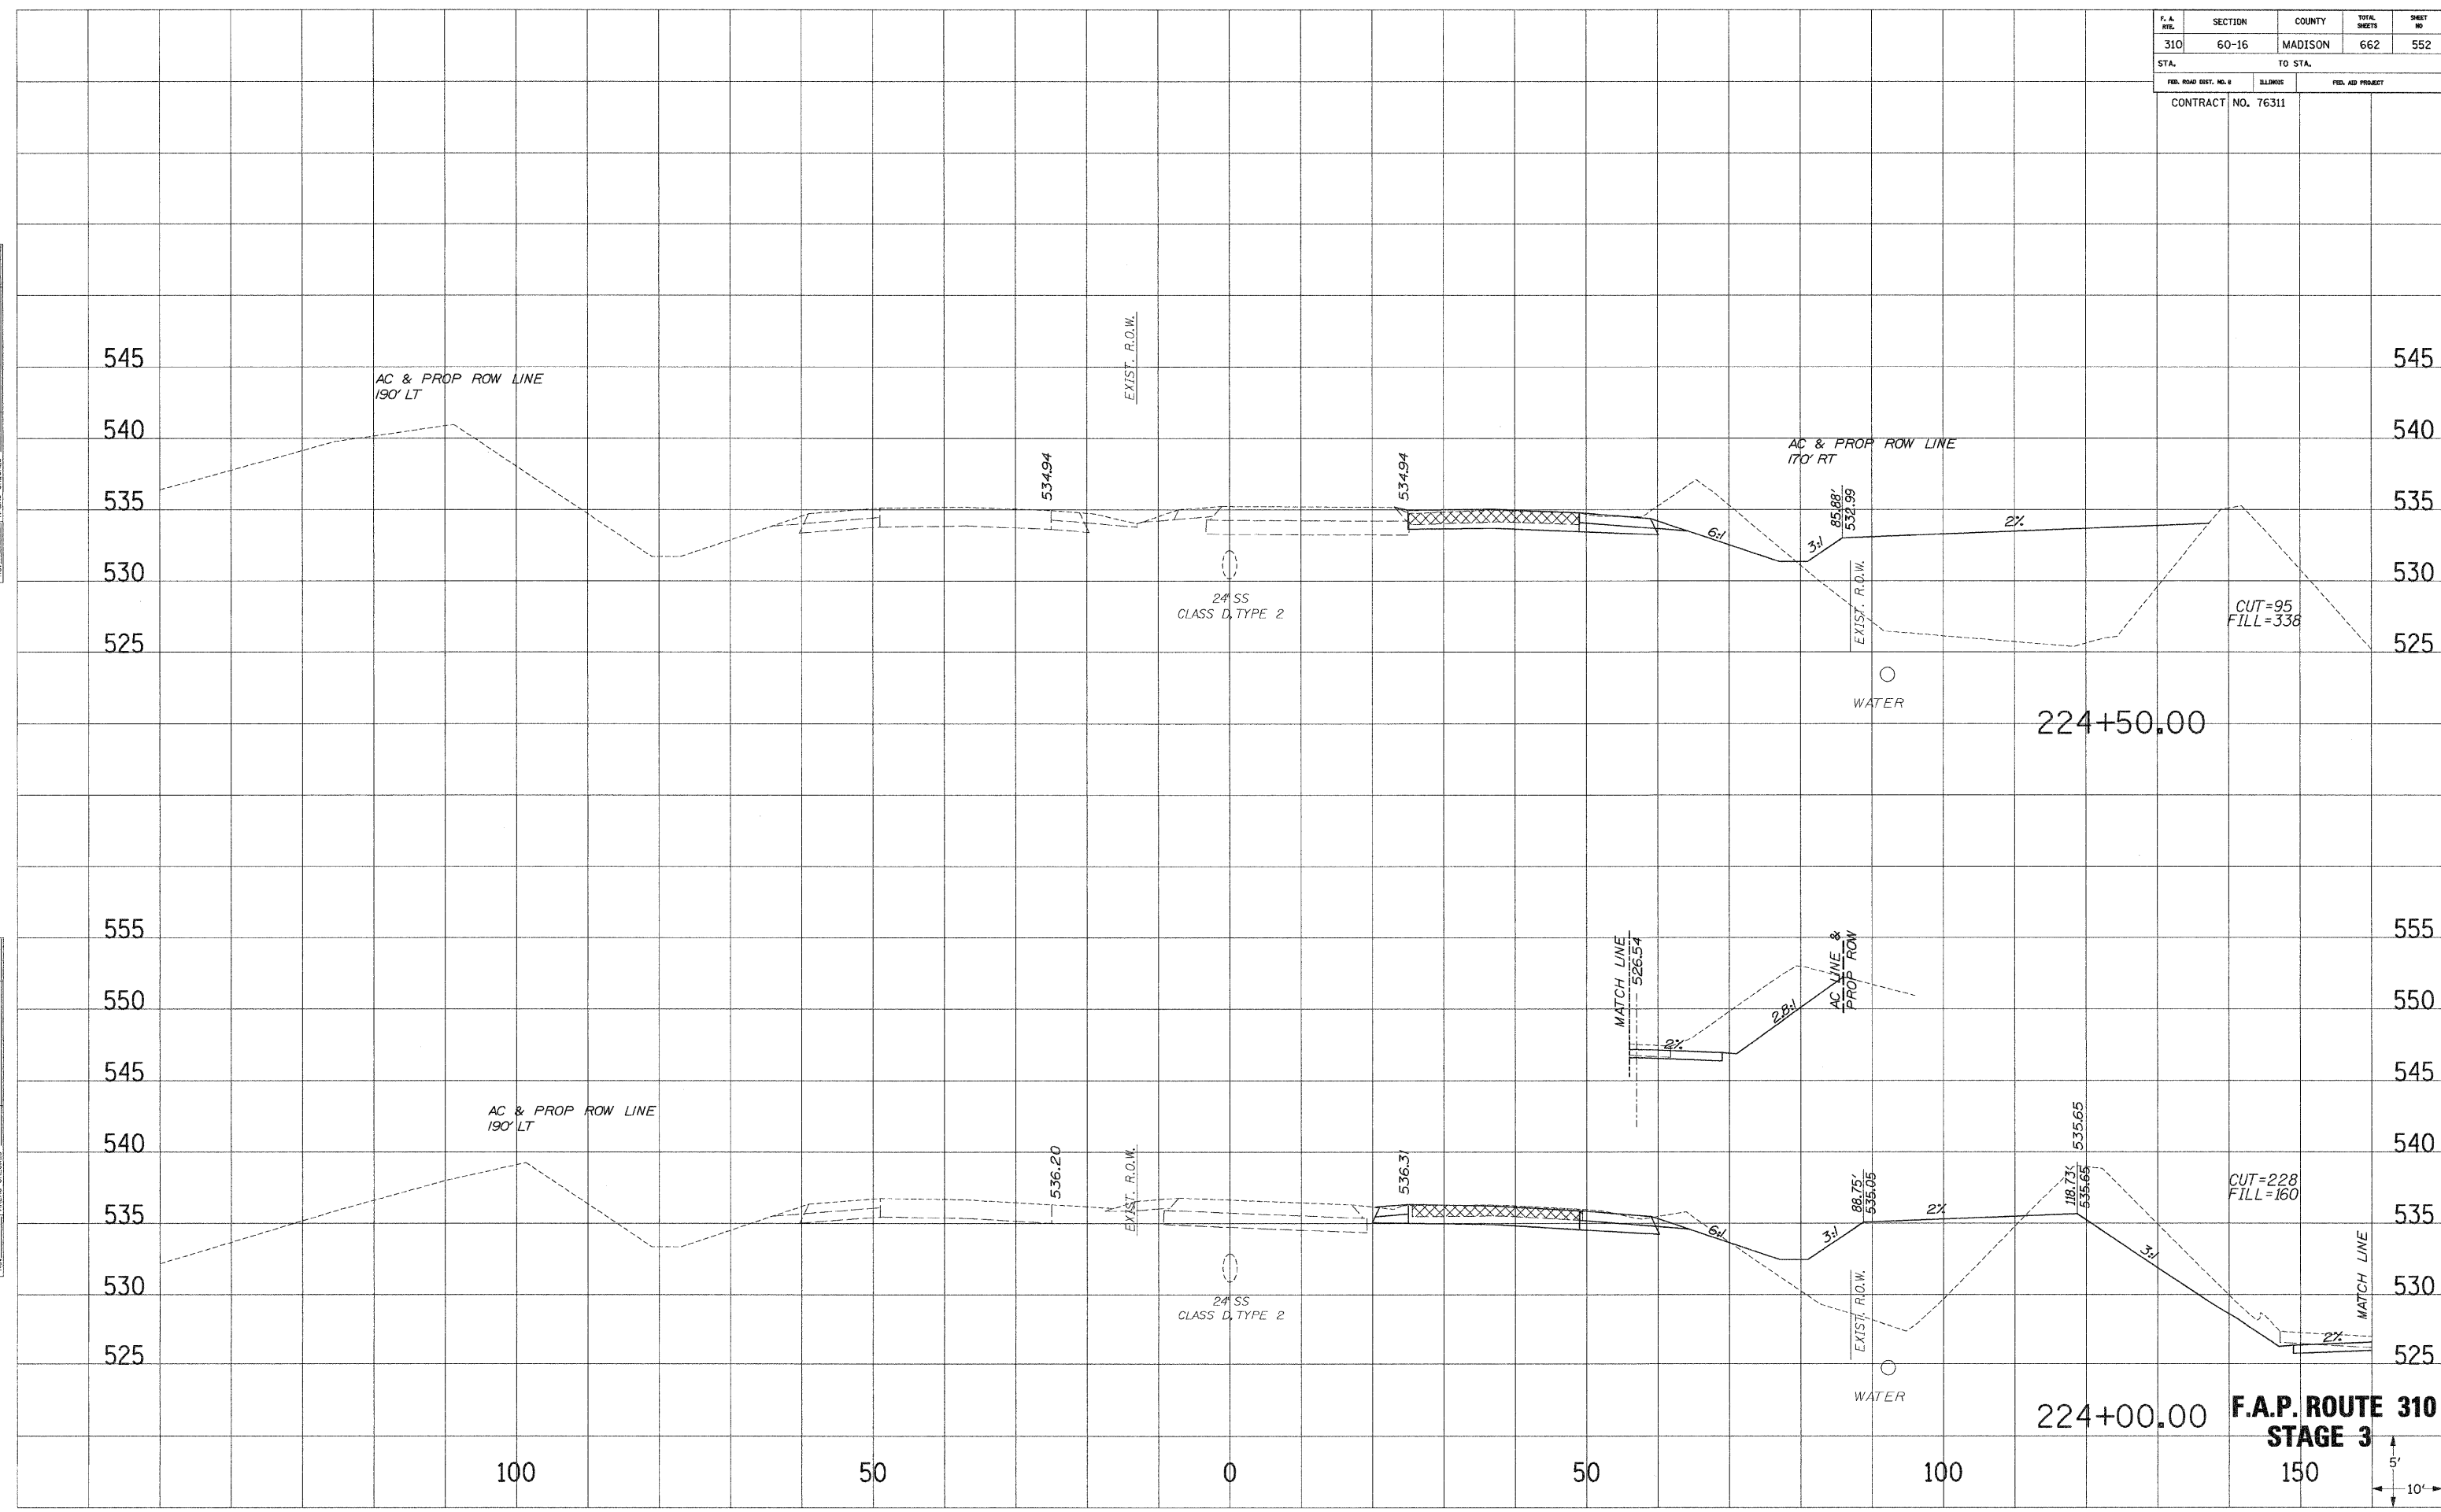


**F.A.P. ROUTE 310
STAGE 3**

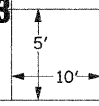



F. A. NO.	SECTION	COUNTY	TOTAL SHEETS	SHEET NO.
310	60-16	MADISON	662	553
STA.		TO STA.		
FED. ROAD DIST. NO. 1		ILLINOIS	FED. AID PROJECT	
CONTRACT NO. 76311				

SURVEY PLOTTED
 NOTE BOOK NO. _____
 AREAS CHECKED _____

SURVEY PLOTTED
 NOTE BOOK NO. _____
 AREAS CHECKED _____

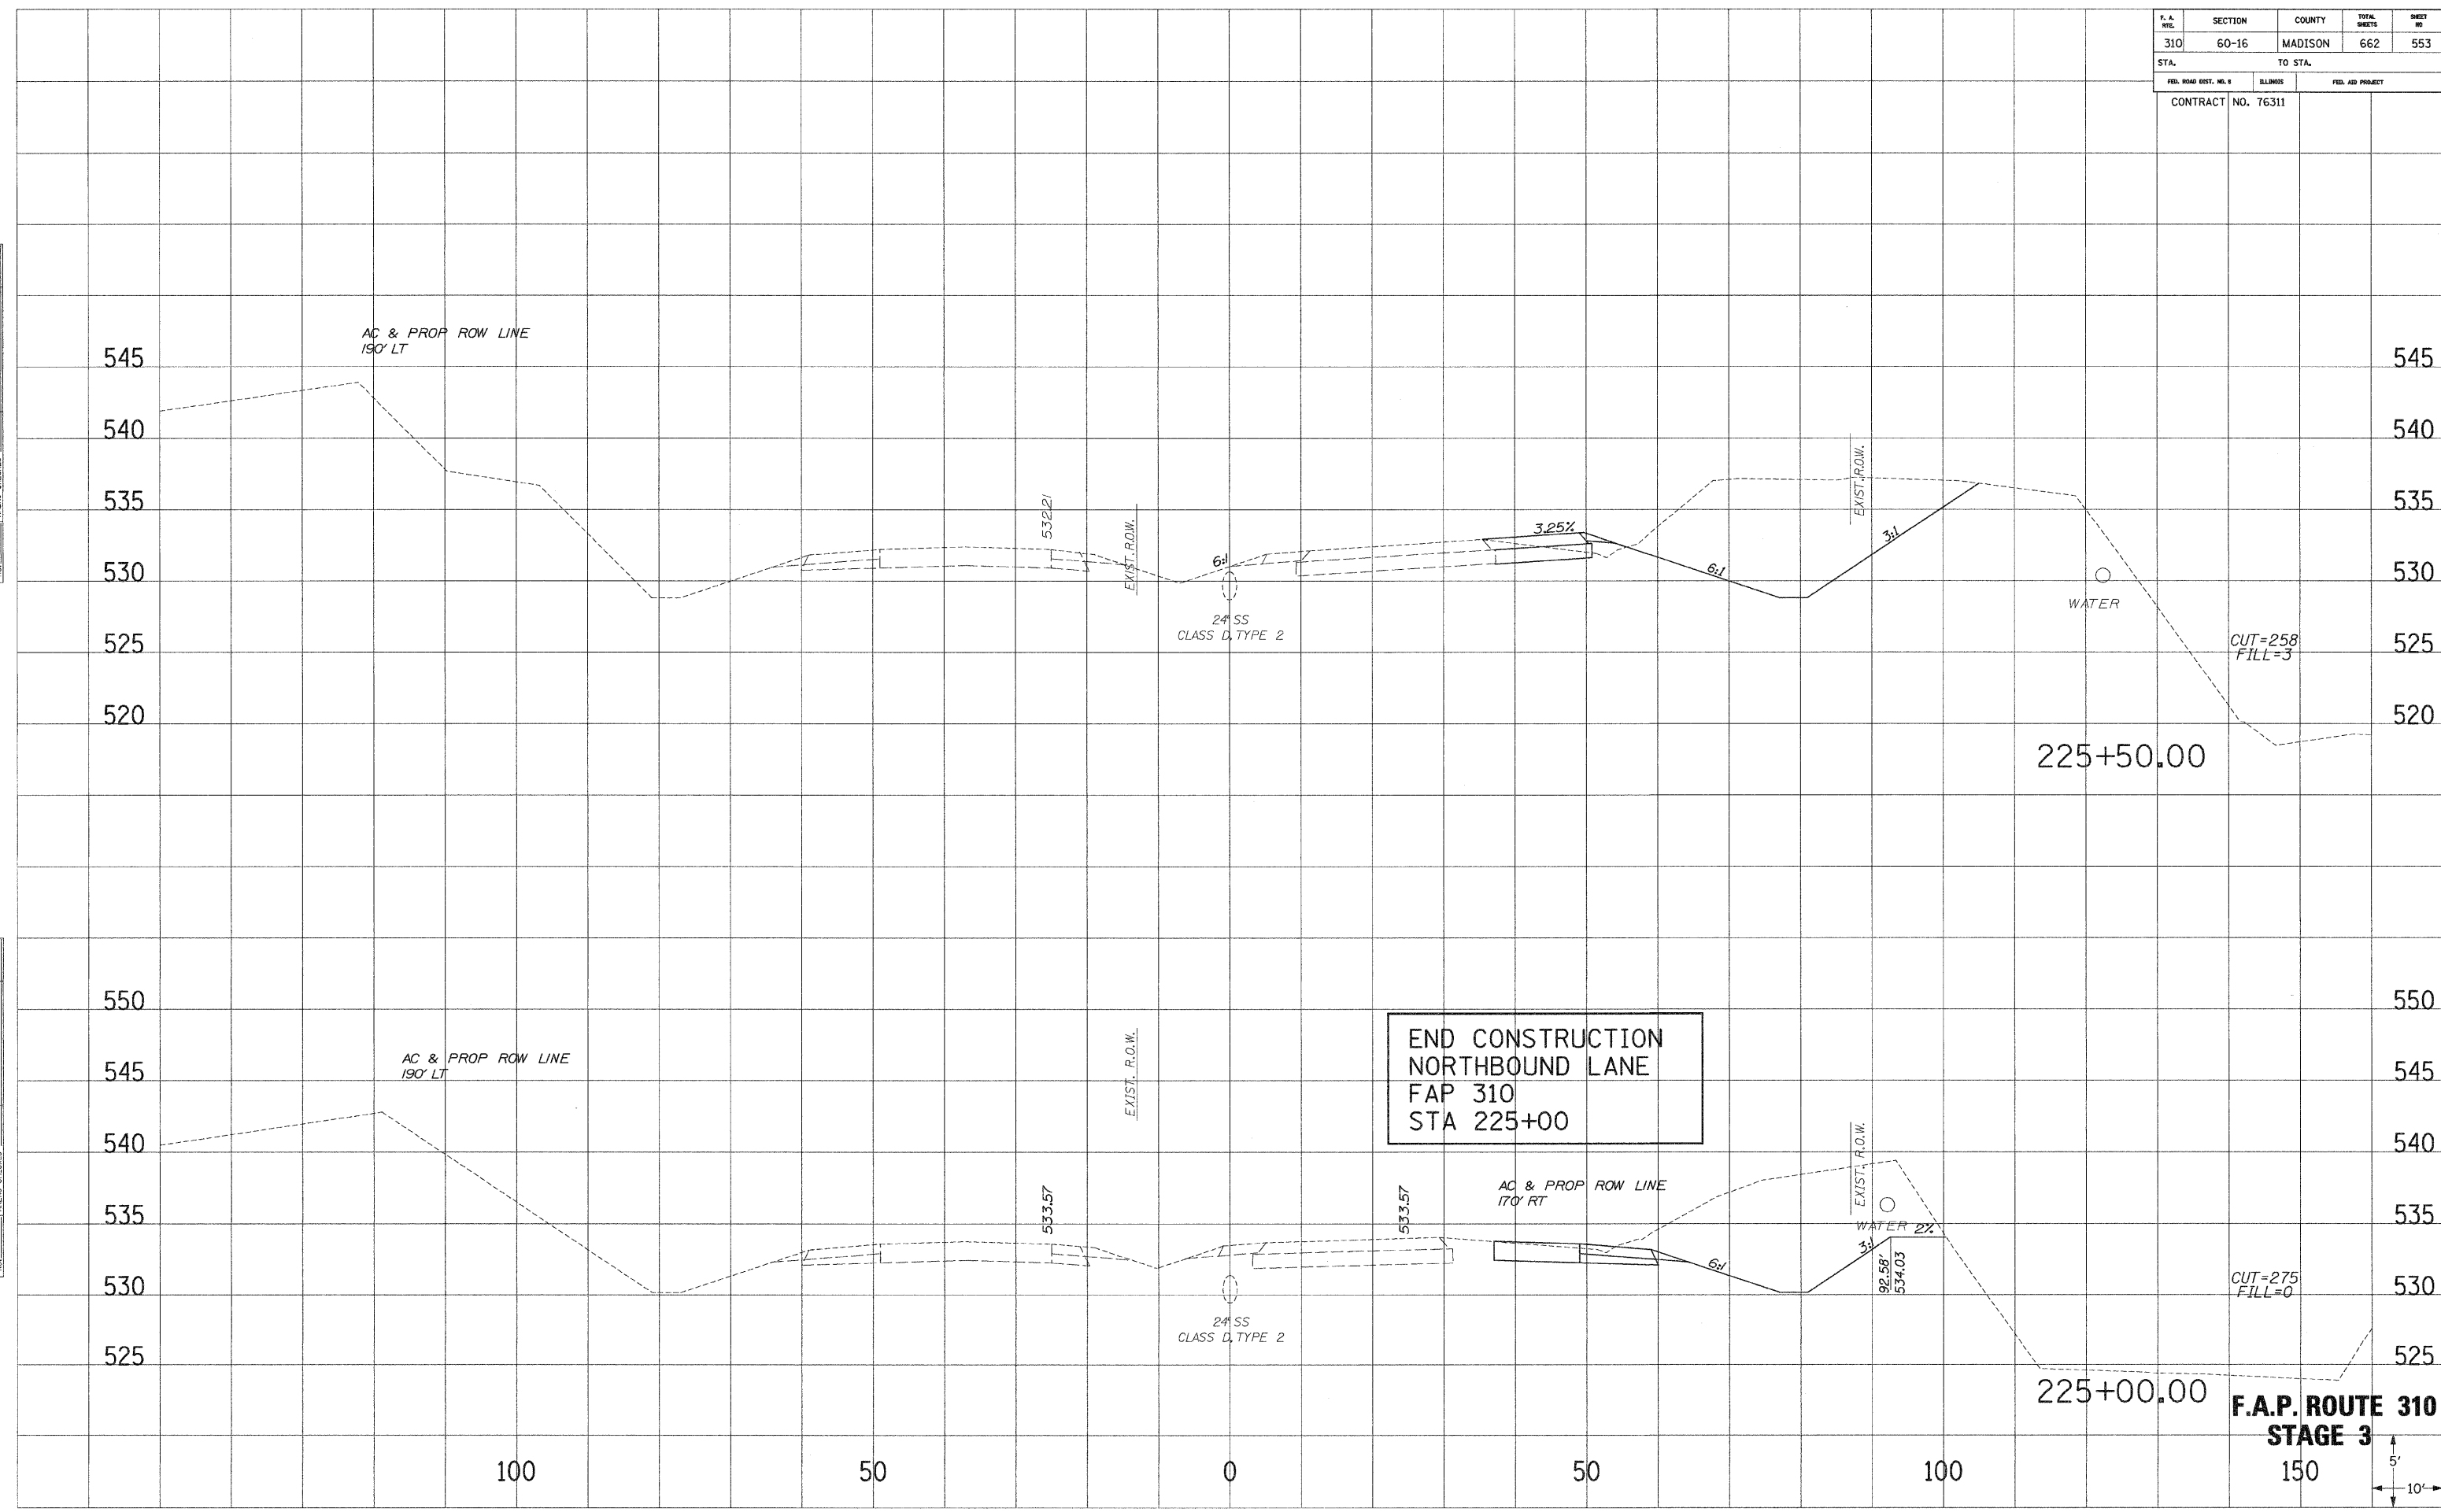

F. A. RTE.	SECTION	COUNTY	TOTAL SHEETS	SHEET NO.
310	60-16	MADISON	662	554
STA.		TO STA.		
FED. ROAD DIST. NO. 6		ILLINOIS	FED. AID PROJECT	
		CONTRACT NO. 76311		

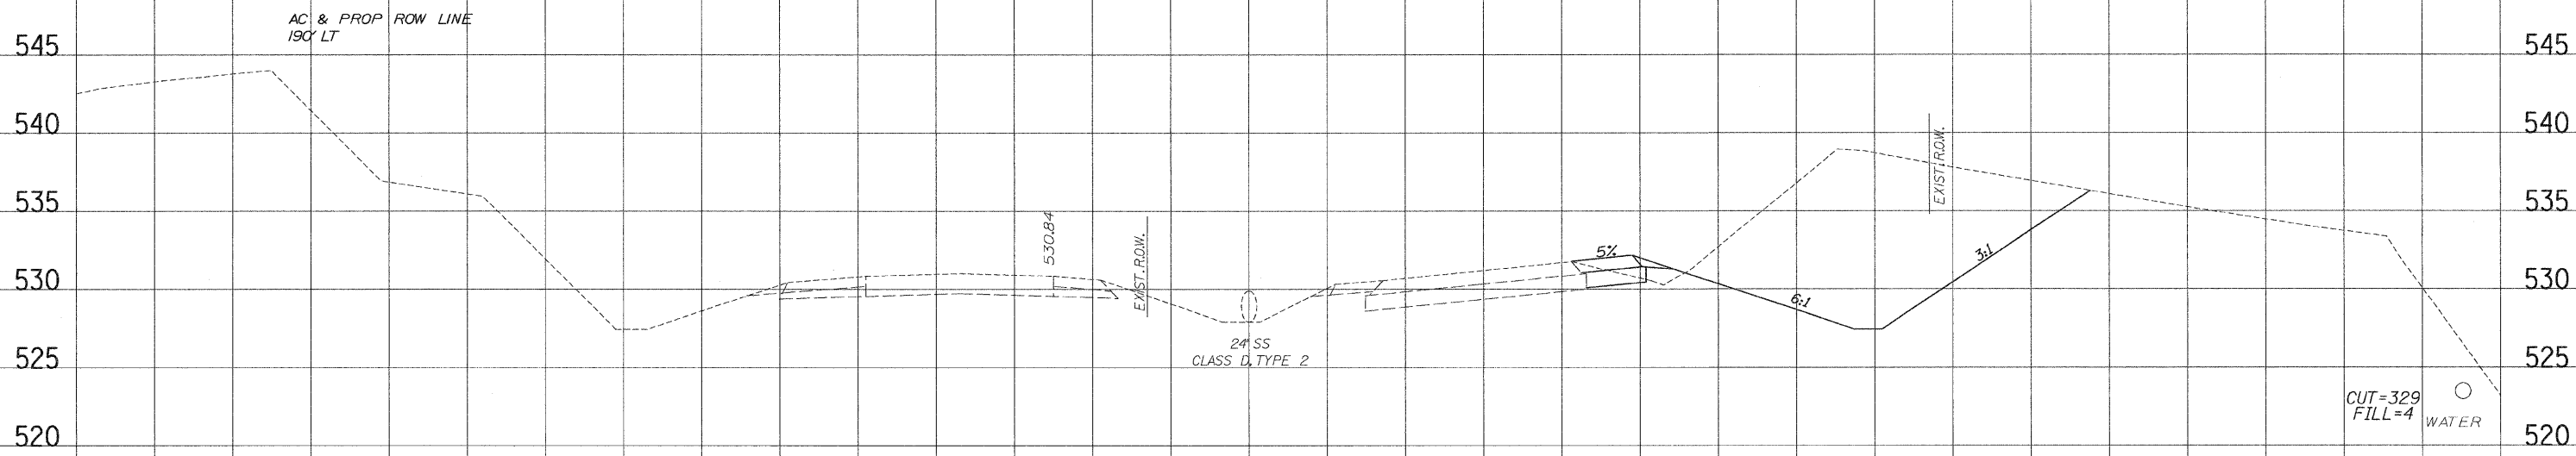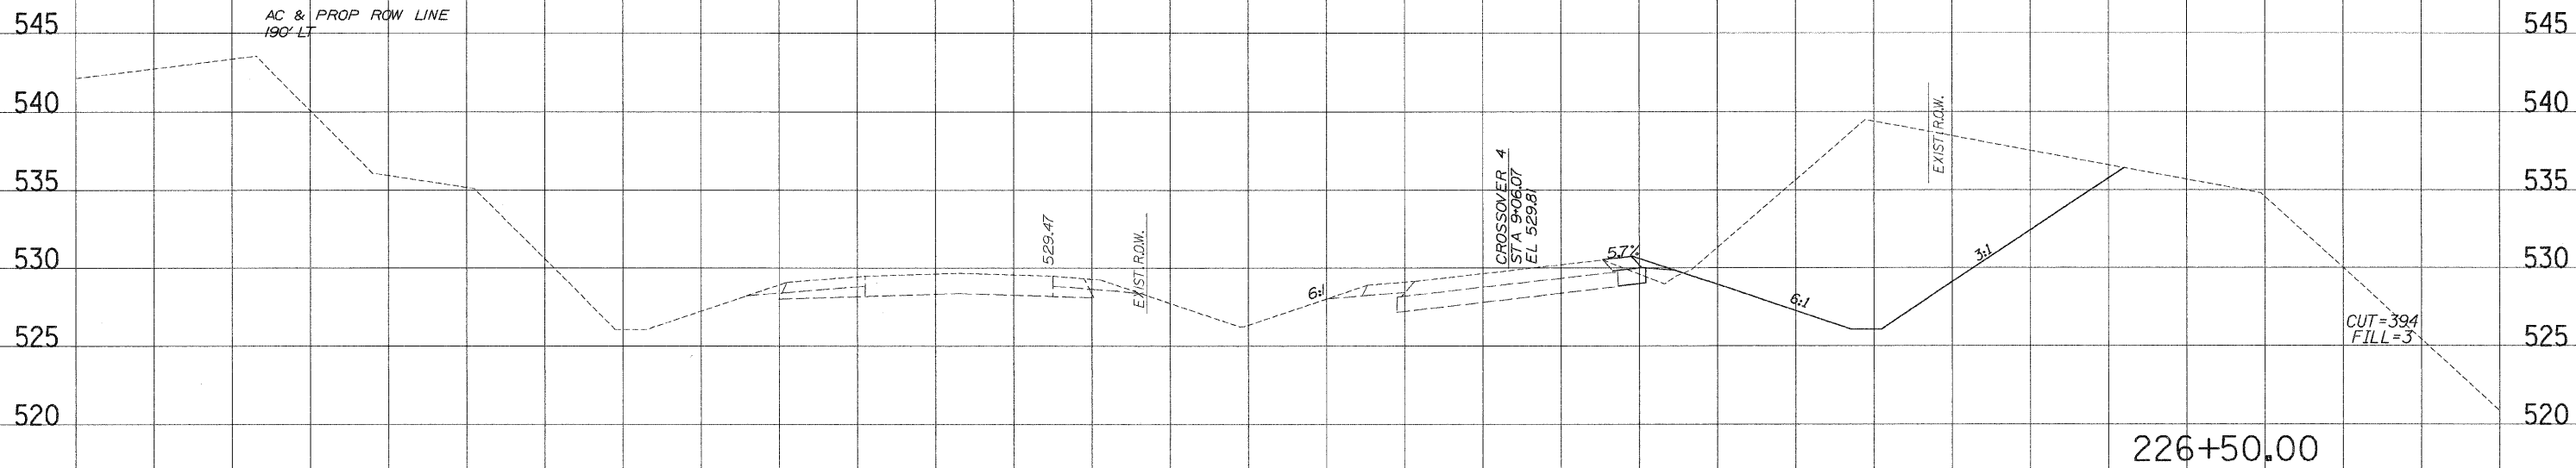

100 50 0 50 100 150

F.A.P. ROUTE 310
STAGE 3

5'
10'


SURVEY PLOTTED DATE AREAS CHECKED

SURVEY PLOTTED DATE AREAS CHECKED


F. A. RTE.	SECTION	COUNTY	TOTAL SHEETS	SHEET NO.
310	60-16	MADISON	662	555
STA.		TO STA.		
FED. ROAD DIST. NO. 6		ILLINOIS	FED. AID PROJECT	
CONTRACT NO. 76311				

SURVEY PLOTTED
 NOTE BOOK NO. _____
 DATE _____
 AREAS CHECKED _____

SURVEY PLOTTED
 NOTE BOOK NO. _____
 DATE _____
 AREAS CHECKED _____

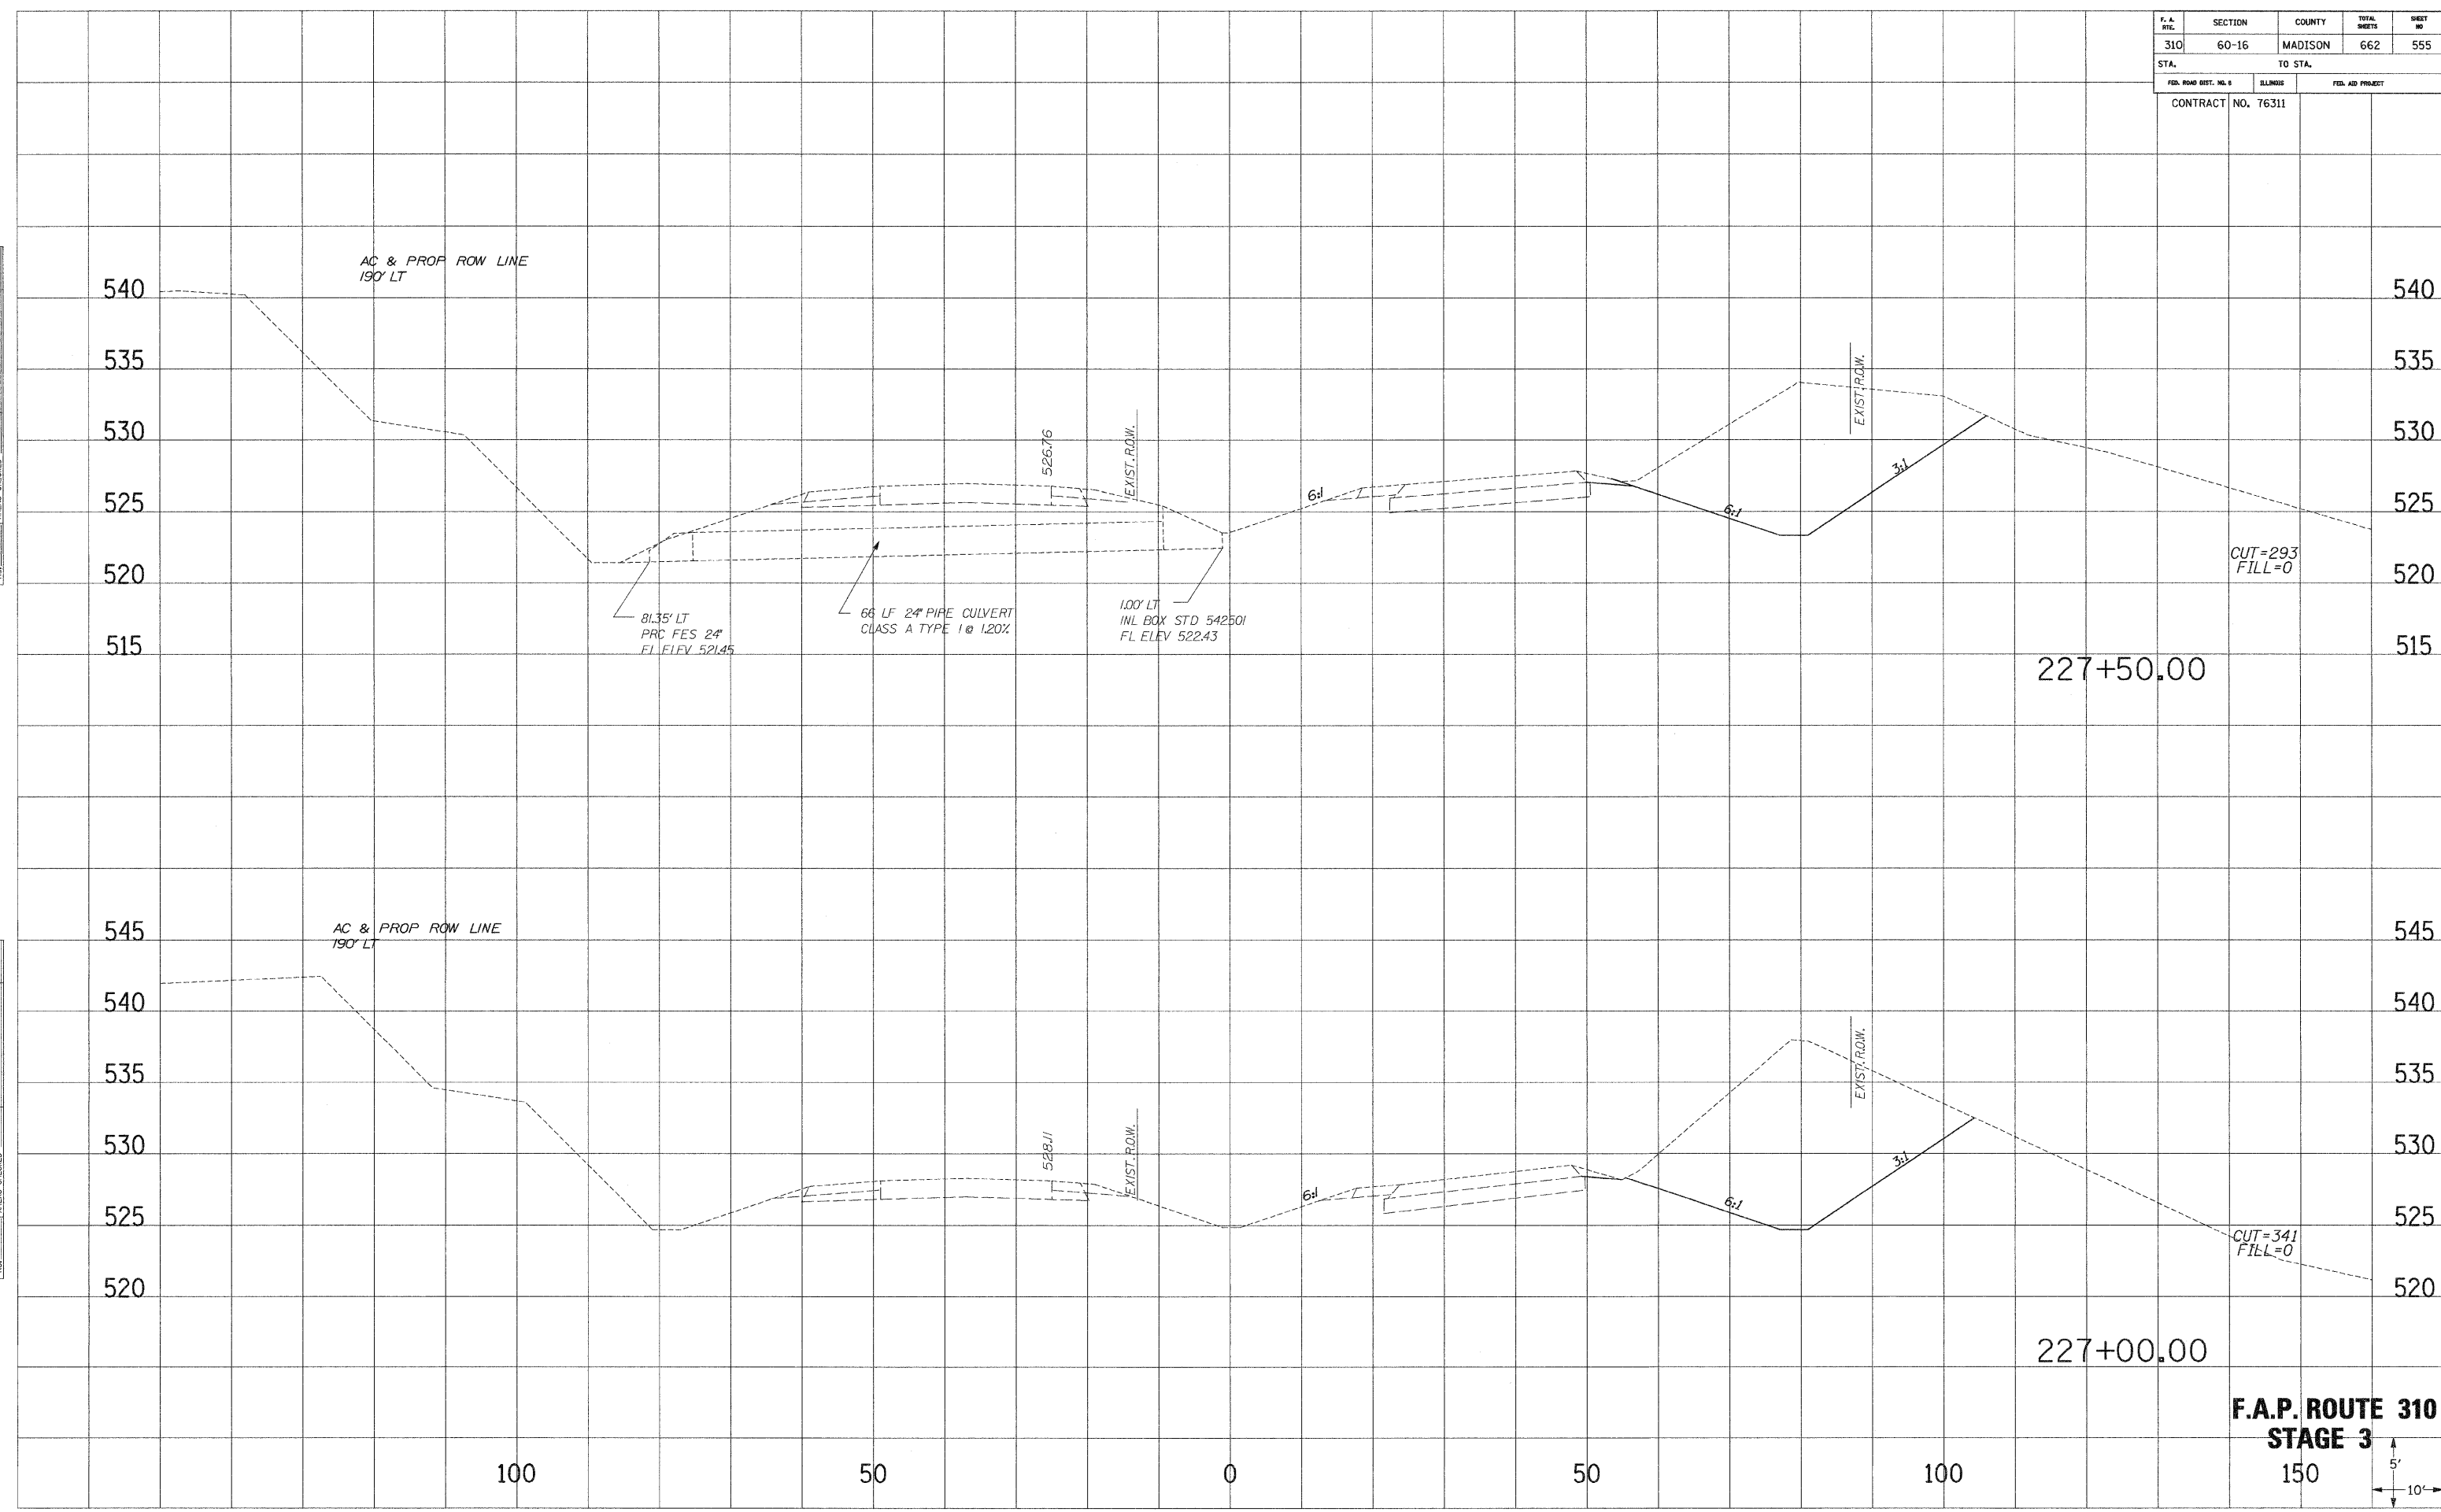


**F.A.P. ROUTE 310
STAGE 3**

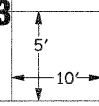


F. A. RITE	SECTION	COUNTY	TOTAL SHEETS	SHEET NO.
310	60-16	MADISON	662	556
STA.		TO STA.		
FED. ROAD DIST. NO. 6	BILLINGS	FED. AID PROJECT		
CONTRACT NO. 76311				

SURVEY PLOTTED
 NOTE BOOK NO. _____
 AREAS CHECKED _____
 AREAS CHECKED _____

SURVEY PLOTTED
 NOTE BOOK NO. _____
 AREAS CHECKED _____
 AREAS CHECKED _____

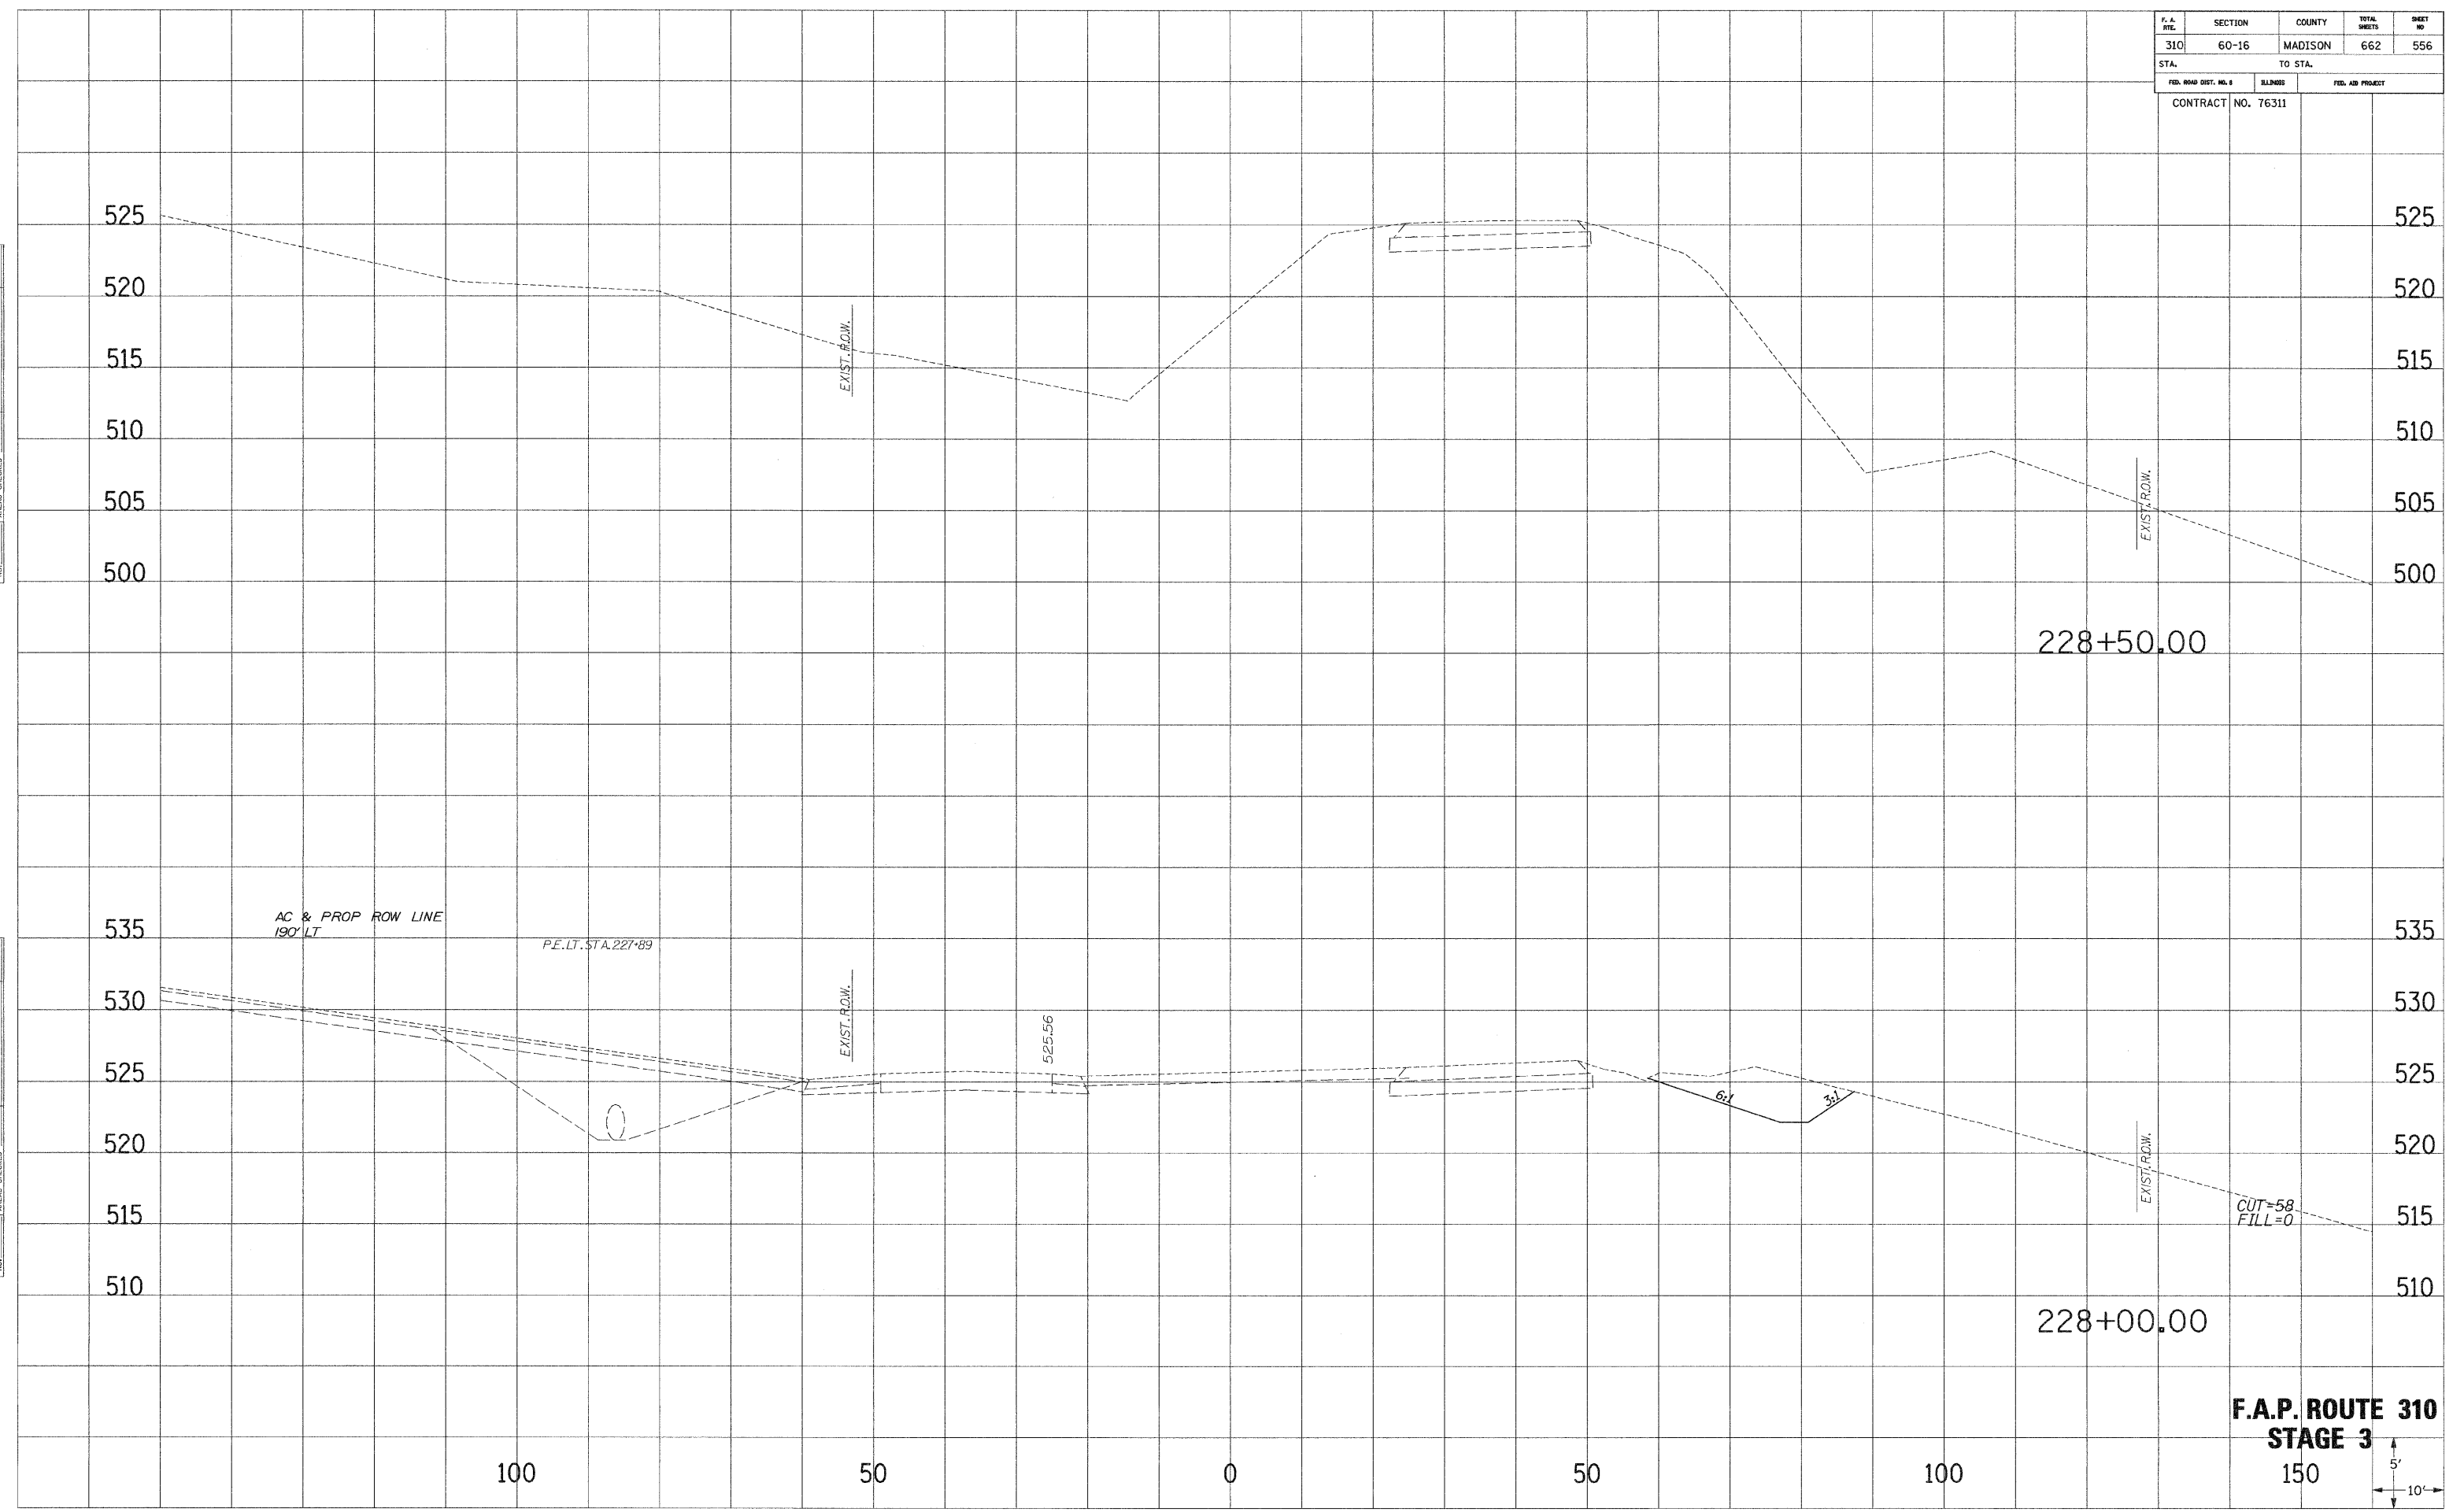

**F.A.P. ROUTE 310
STAGE 3**

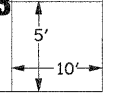


F. A. RTE.	SECTION	COUNTY	TOTAL SHEETS	SHEET NO.
310	60-16	MADISON	662	557
STA.		TO STA.		
FED. ROAD DIST. NO. 4		ILLINOIS	FED. AID PROJECT	
		CONTRACT NO. 76311		

SURVEY PLOTTED
 NOTE BOOK
 NO. _____
 AREAS CHECKED

SURVEY PLOTTED
 NOTE BOOK
 NO. _____
 AREAS CHECKED

END PROJECT 60-16
 END CONSTRUCTION
 F.A.P. ROUTE 310
 STA. 229+00

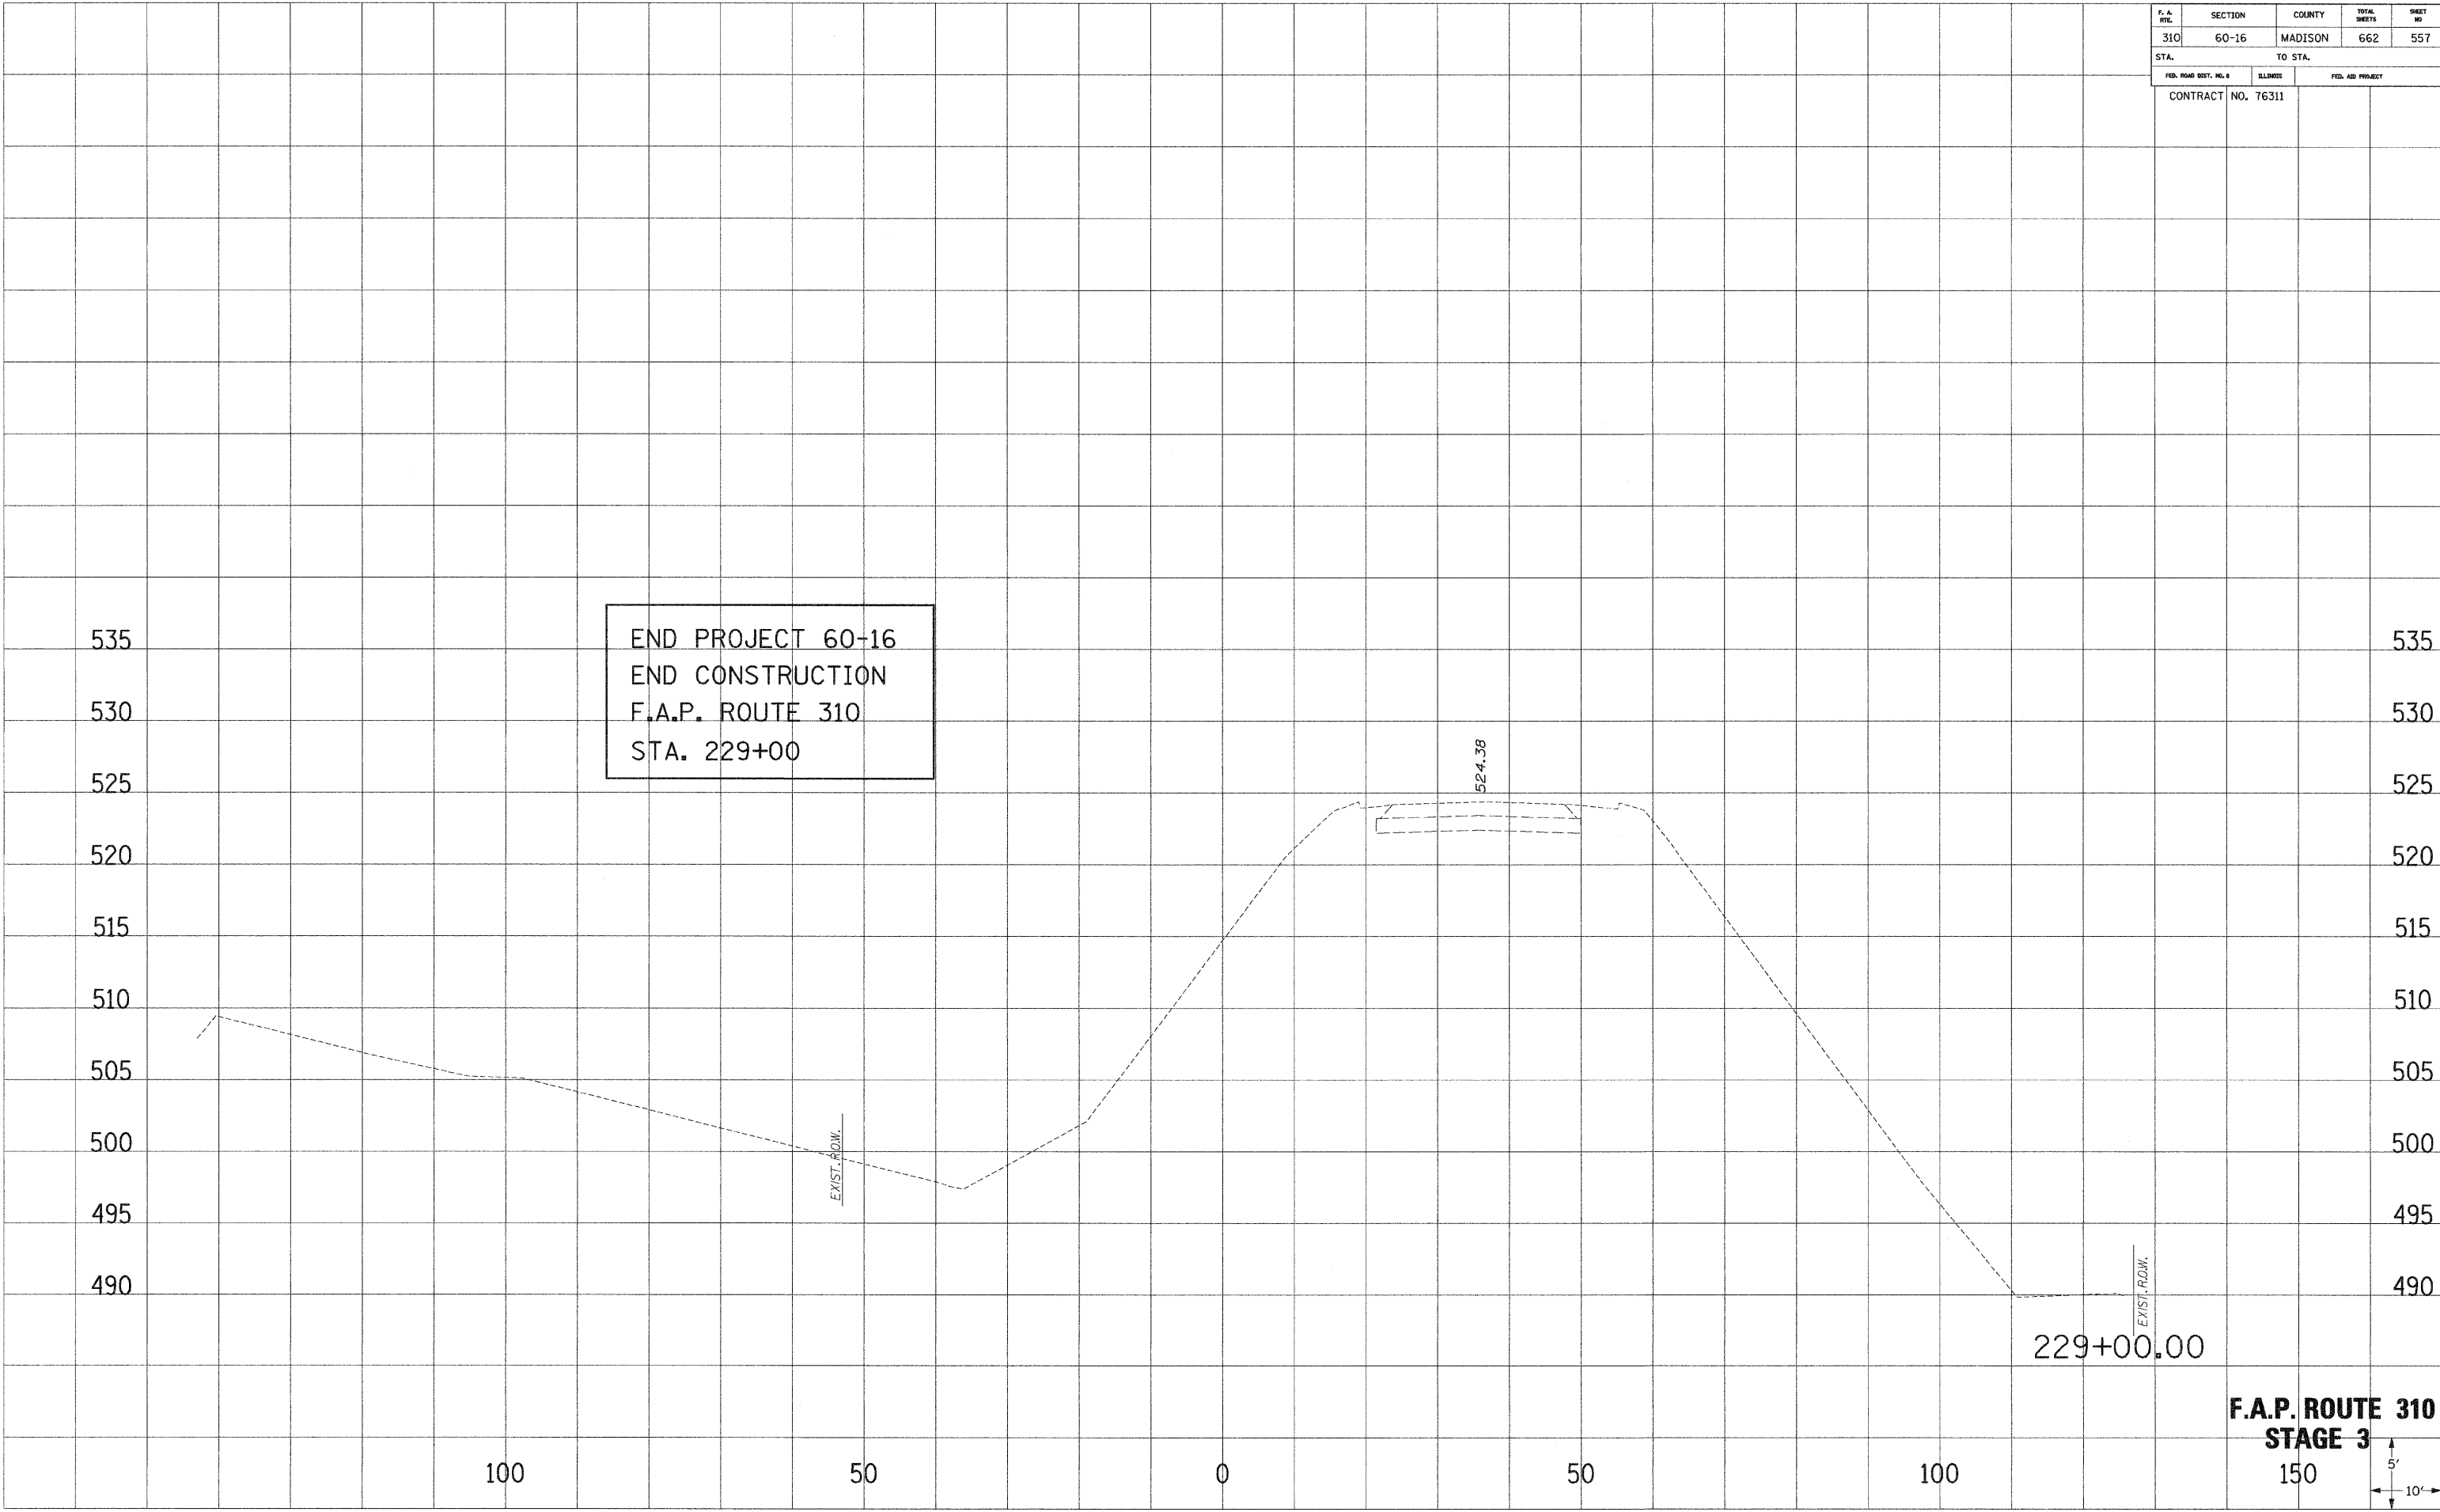

F.A.P. ROUTE 310
STAGE 3



F. A. RTE.	SECTION	COUNTY	TOTAL SHEETS	SHEET NO.
310	60-16	MADISON	662	558
STA.	TO STA.			
FED. ROAD DIST. NO.	ELLIPSES	FED. AID PROJECT		

CONTRACT NO. 76311

CUT=15
FILL=0

219+50.00



CUT=12
FILL=0

219+00.00

CUT=11
FILL=0

218+50.00

**F.A.P. ROUTE 310
STAGE 3-6**

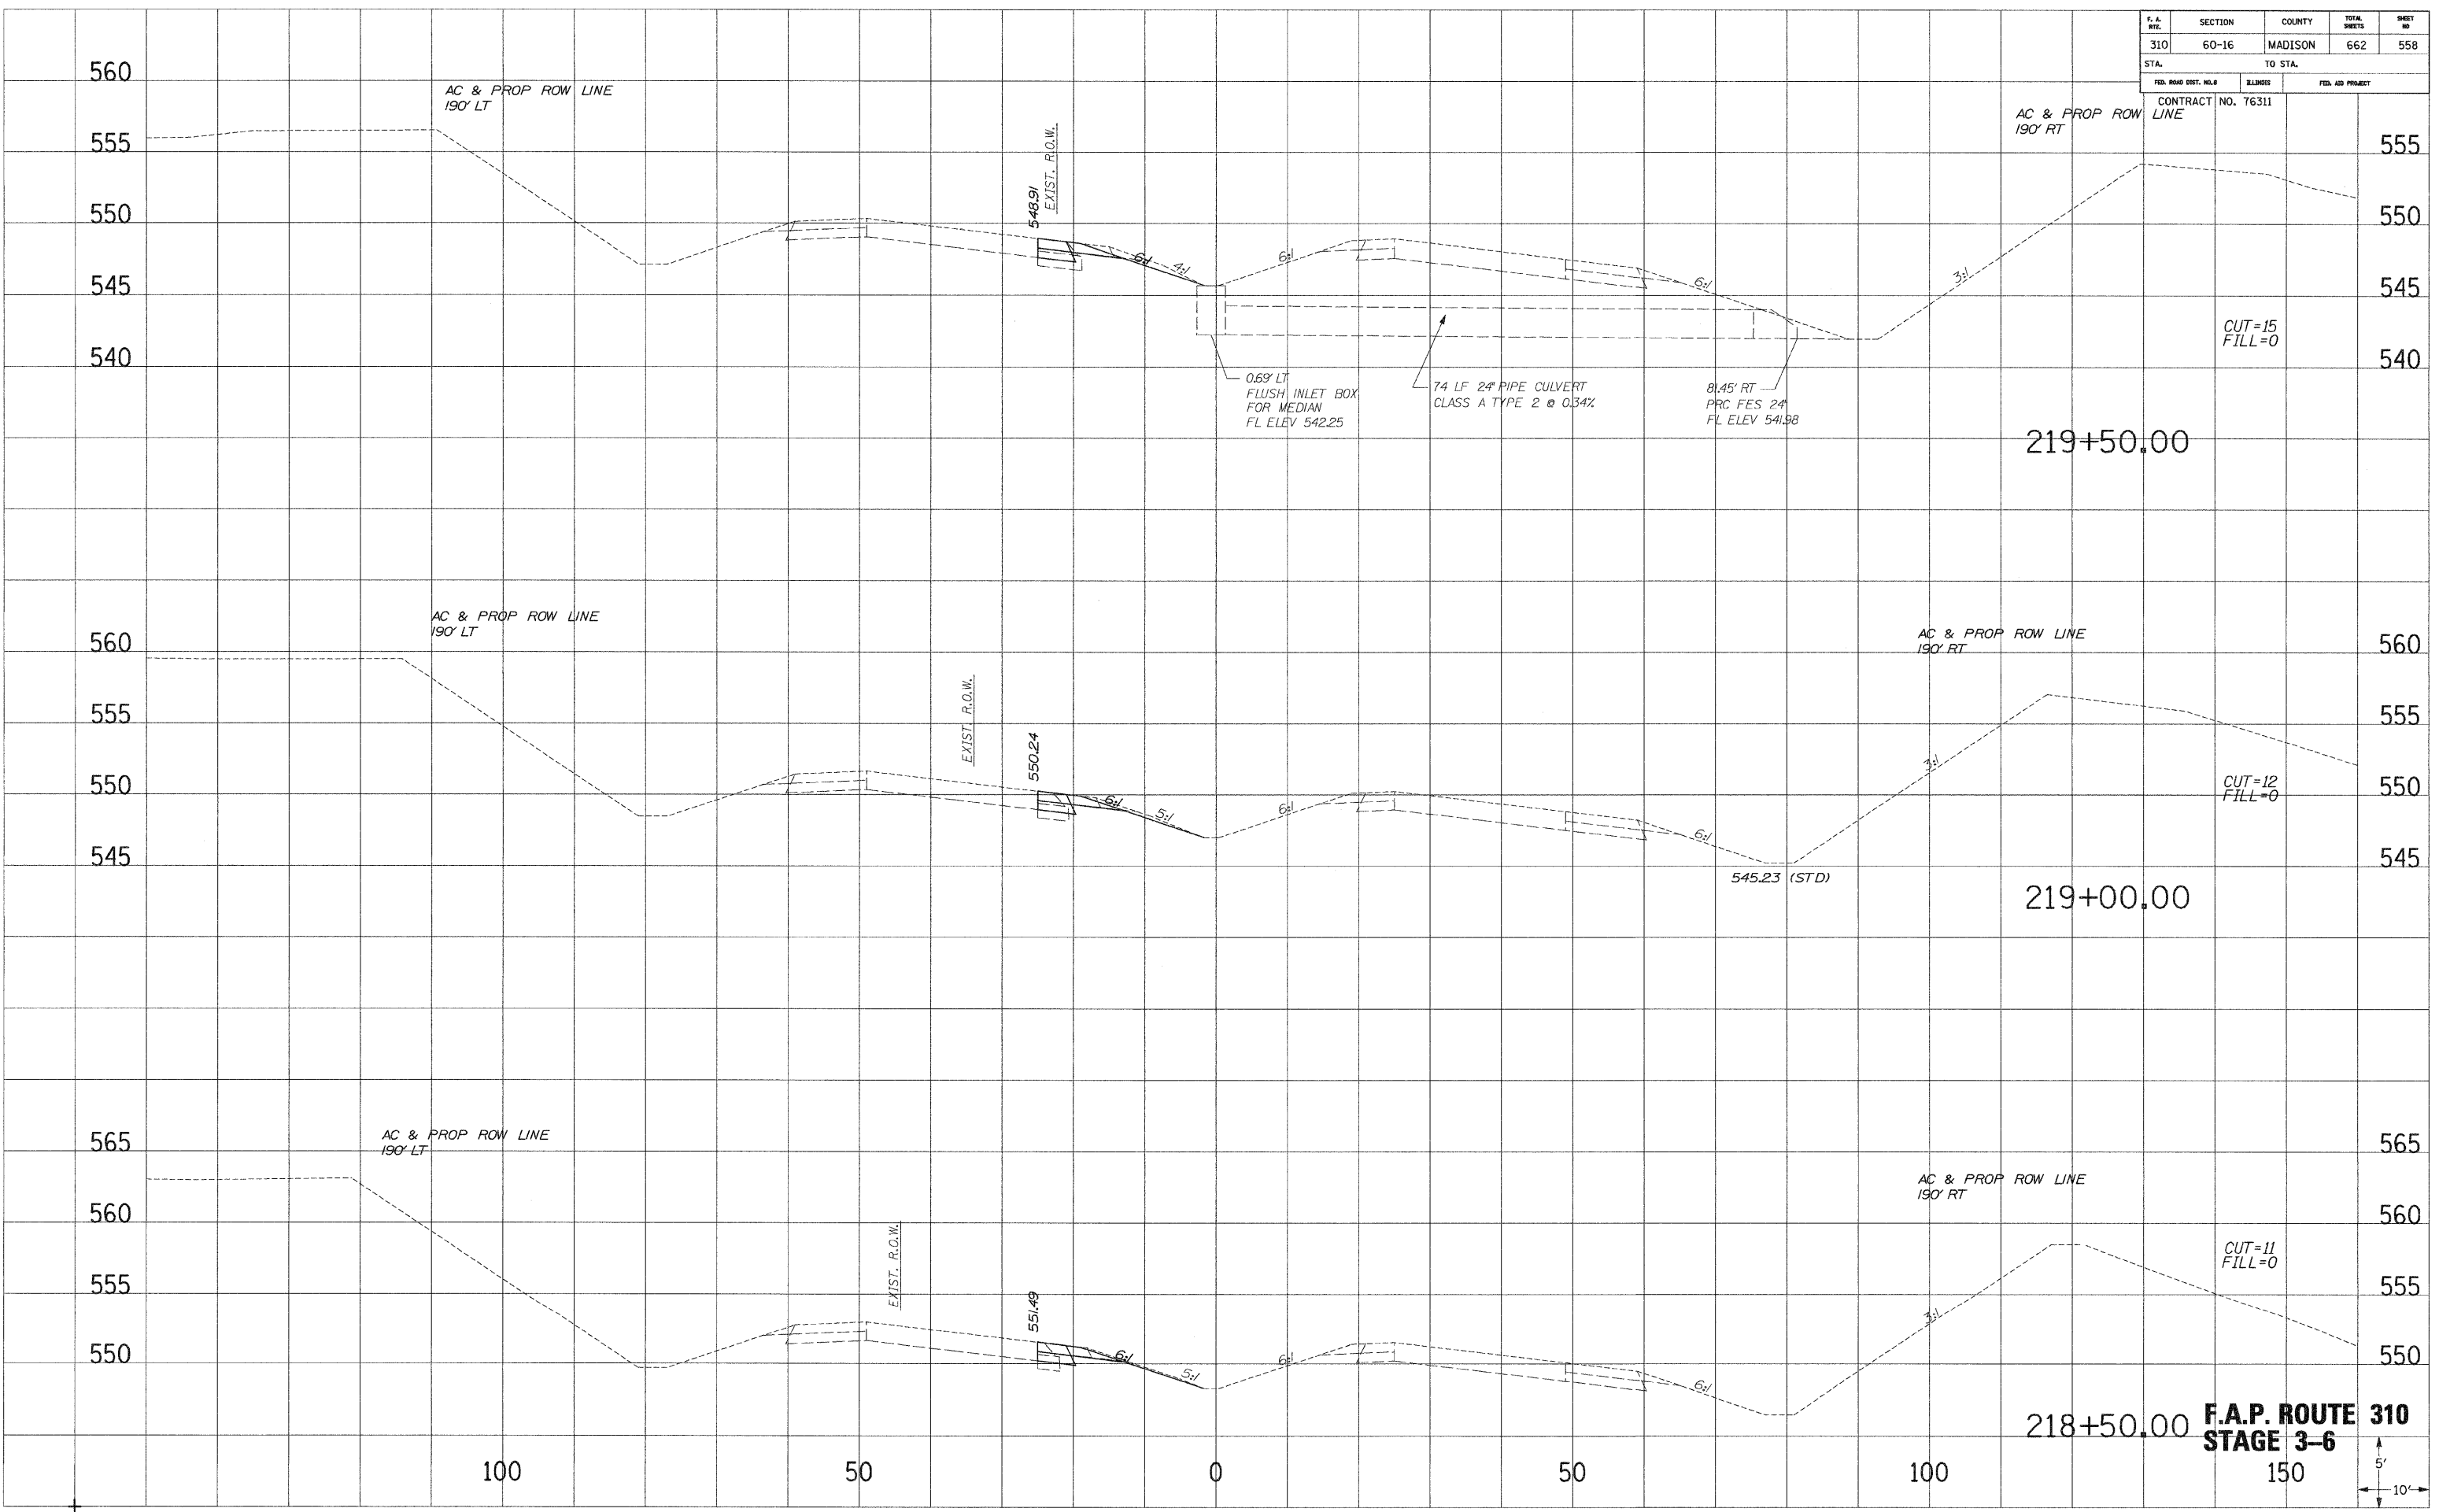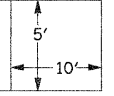

0.69' LT
FLUSH INLET BOX
FOR MEDIAN
FL ELEV 542.25

74 LF 24" PIPE CULVERT
CLASS A TYPE 2 @ 0.34%

81.45' RT
PRC FES 24"
FL ELEV 541.98

EXIST. R.O.W.

550.24

545.23 (STD)

EXIST. R.O.W.

551.49


SURVEY PLOTTED DATE AREAS CHECKED
 NOTE BOOK NO.

SURVEY PLOTTED DATE AREAS CHECKED
 NOTE BOOK NO.


F. & A. NO.	SECTION	COUNTY	TOTAL SHEETS	SHEET NO.
310	60-16	MADISON	662	559
STA.		TO STA.		
FED. ROAD DIST. NO. 8		ELLIPSES	FED. AID PROJECT	
CONTRACT NO. 76311				

SURVEY PLOTTED
 NOTE BOOK NO. _____
 AREAS CHECKED _____


SURVEY PLOTTED
 NOTE BOOK NO. _____
 AREAS CHECKED _____

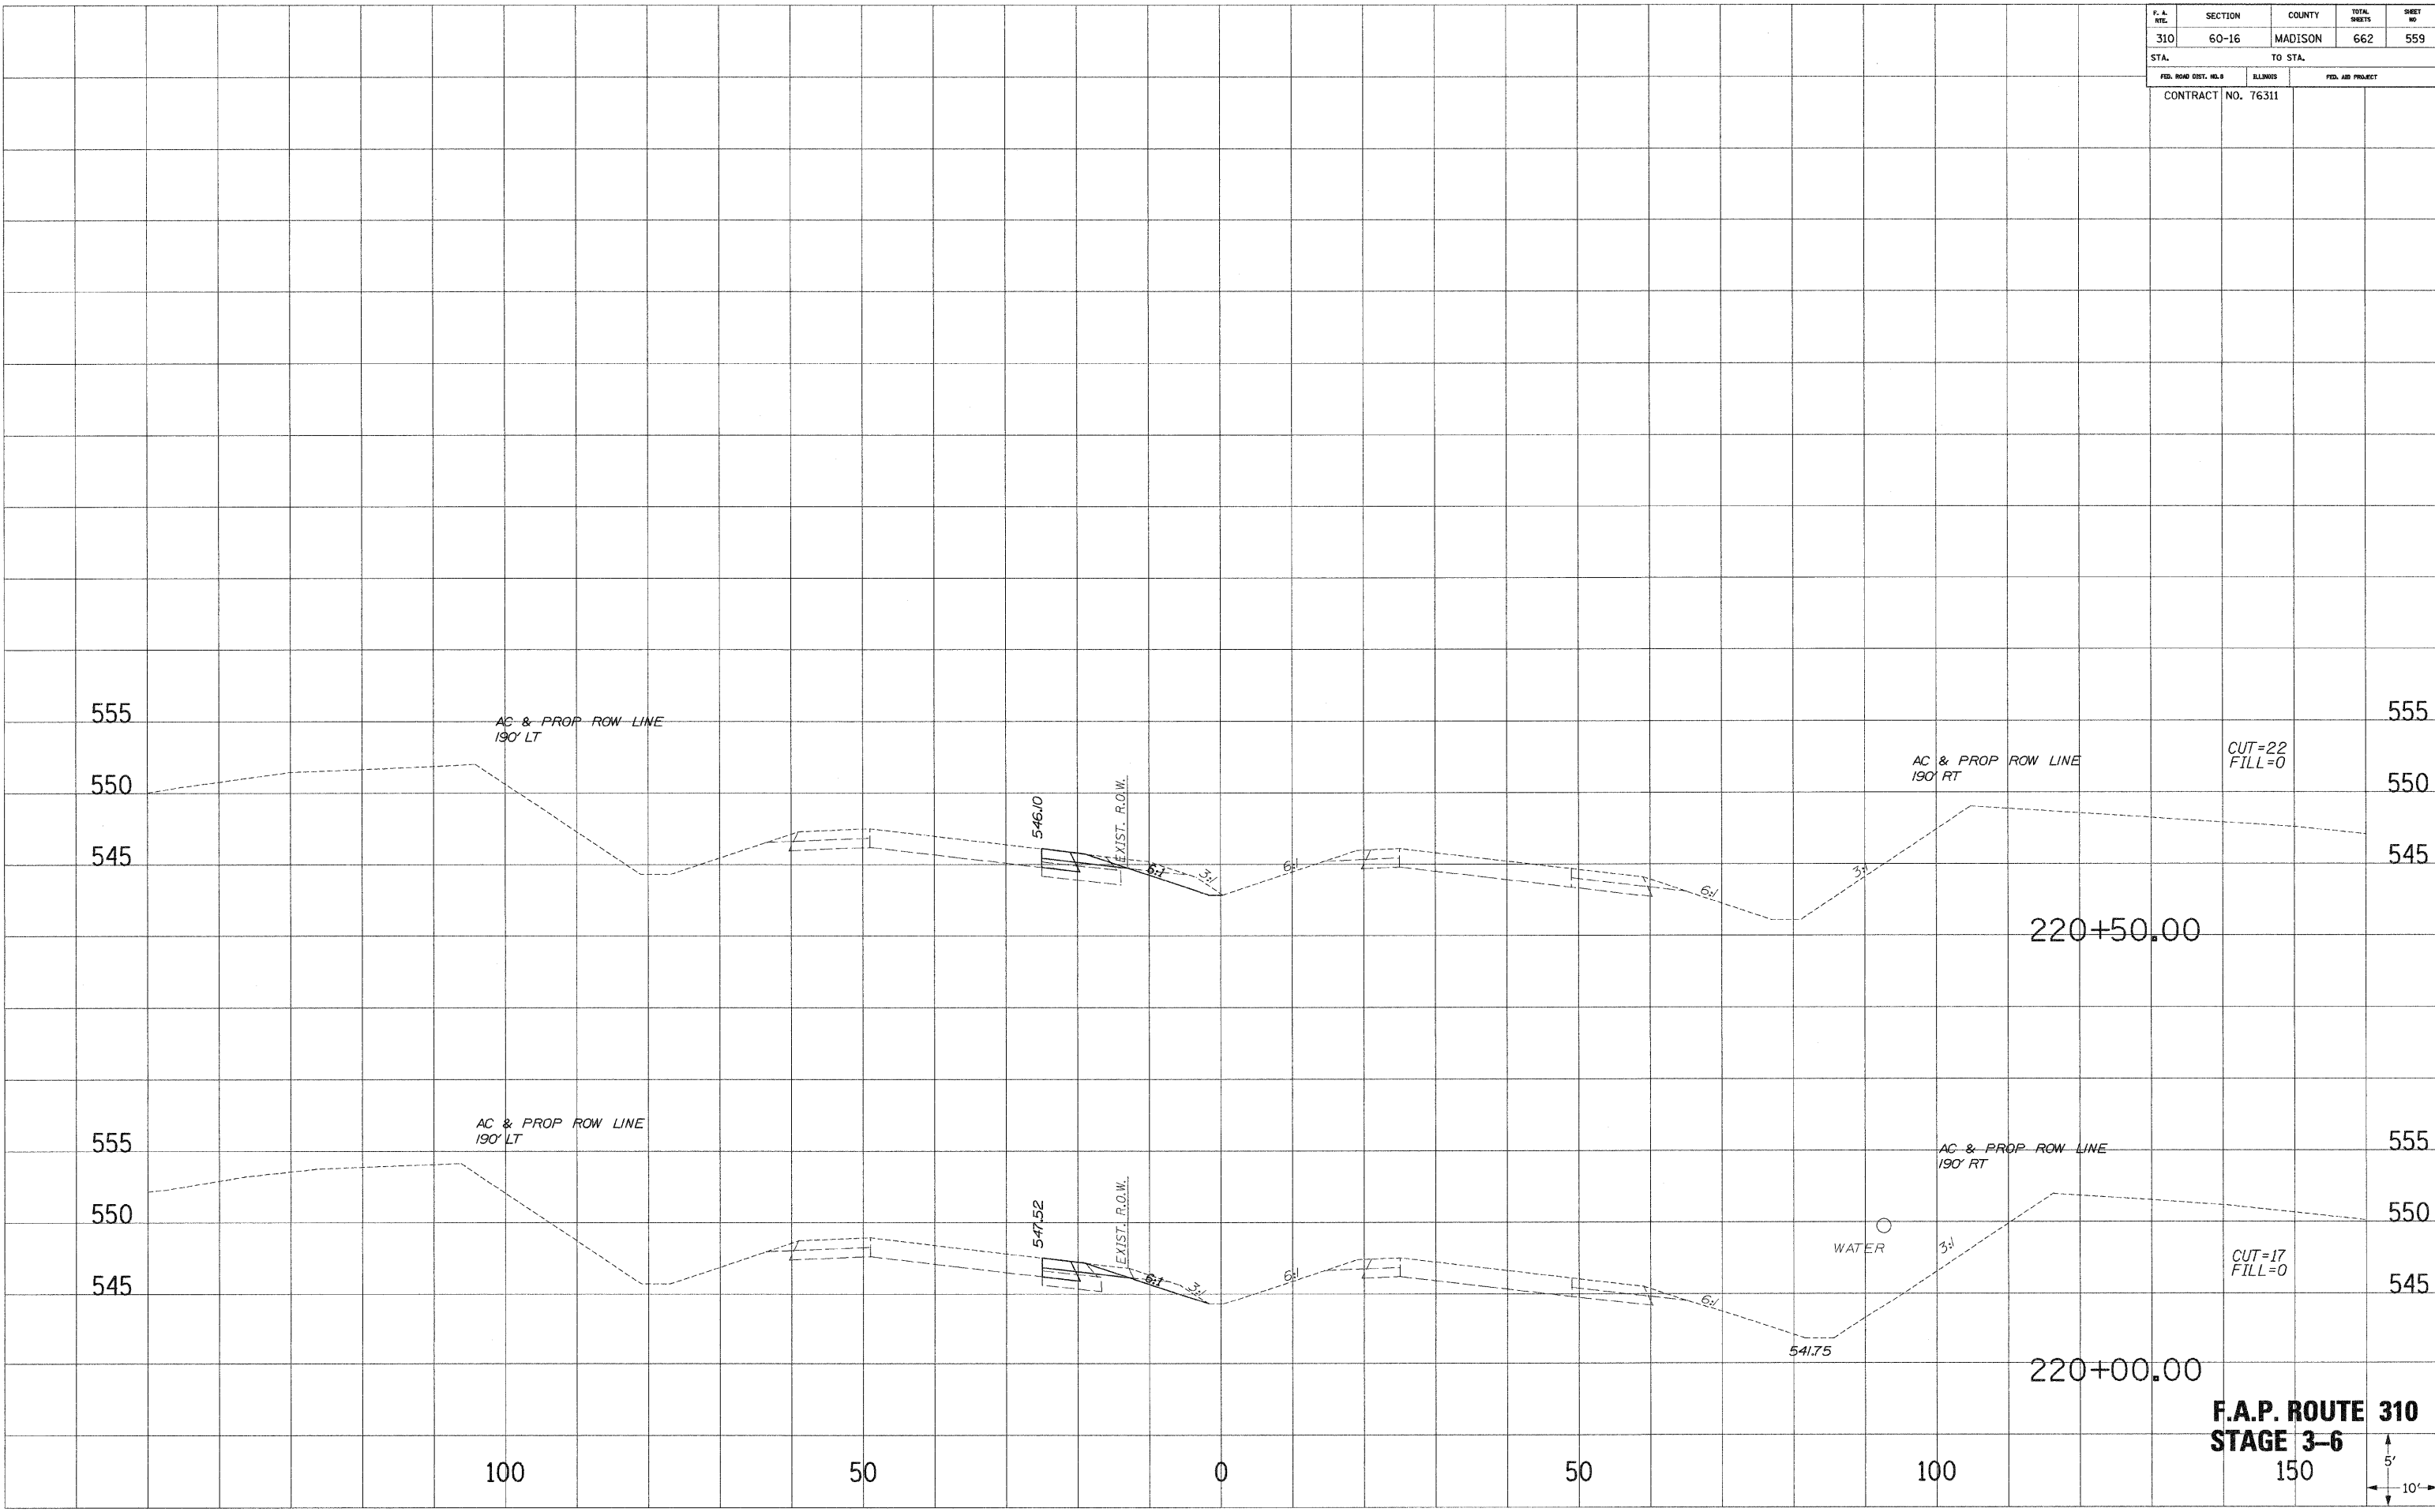


F.A.P. ROUTE 310
STAGE 3-6

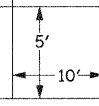

F. A. RTE.	SECTION	COUNTY	TOTAL SHEETS	SHEET NO.
310	60-16	MADISON	662	560
STA.		TO STA.		
FED. ROAD DIST. NO. 8		ELLINGS	FED. AID PROJECT	
CONTRACT NO. 76311				

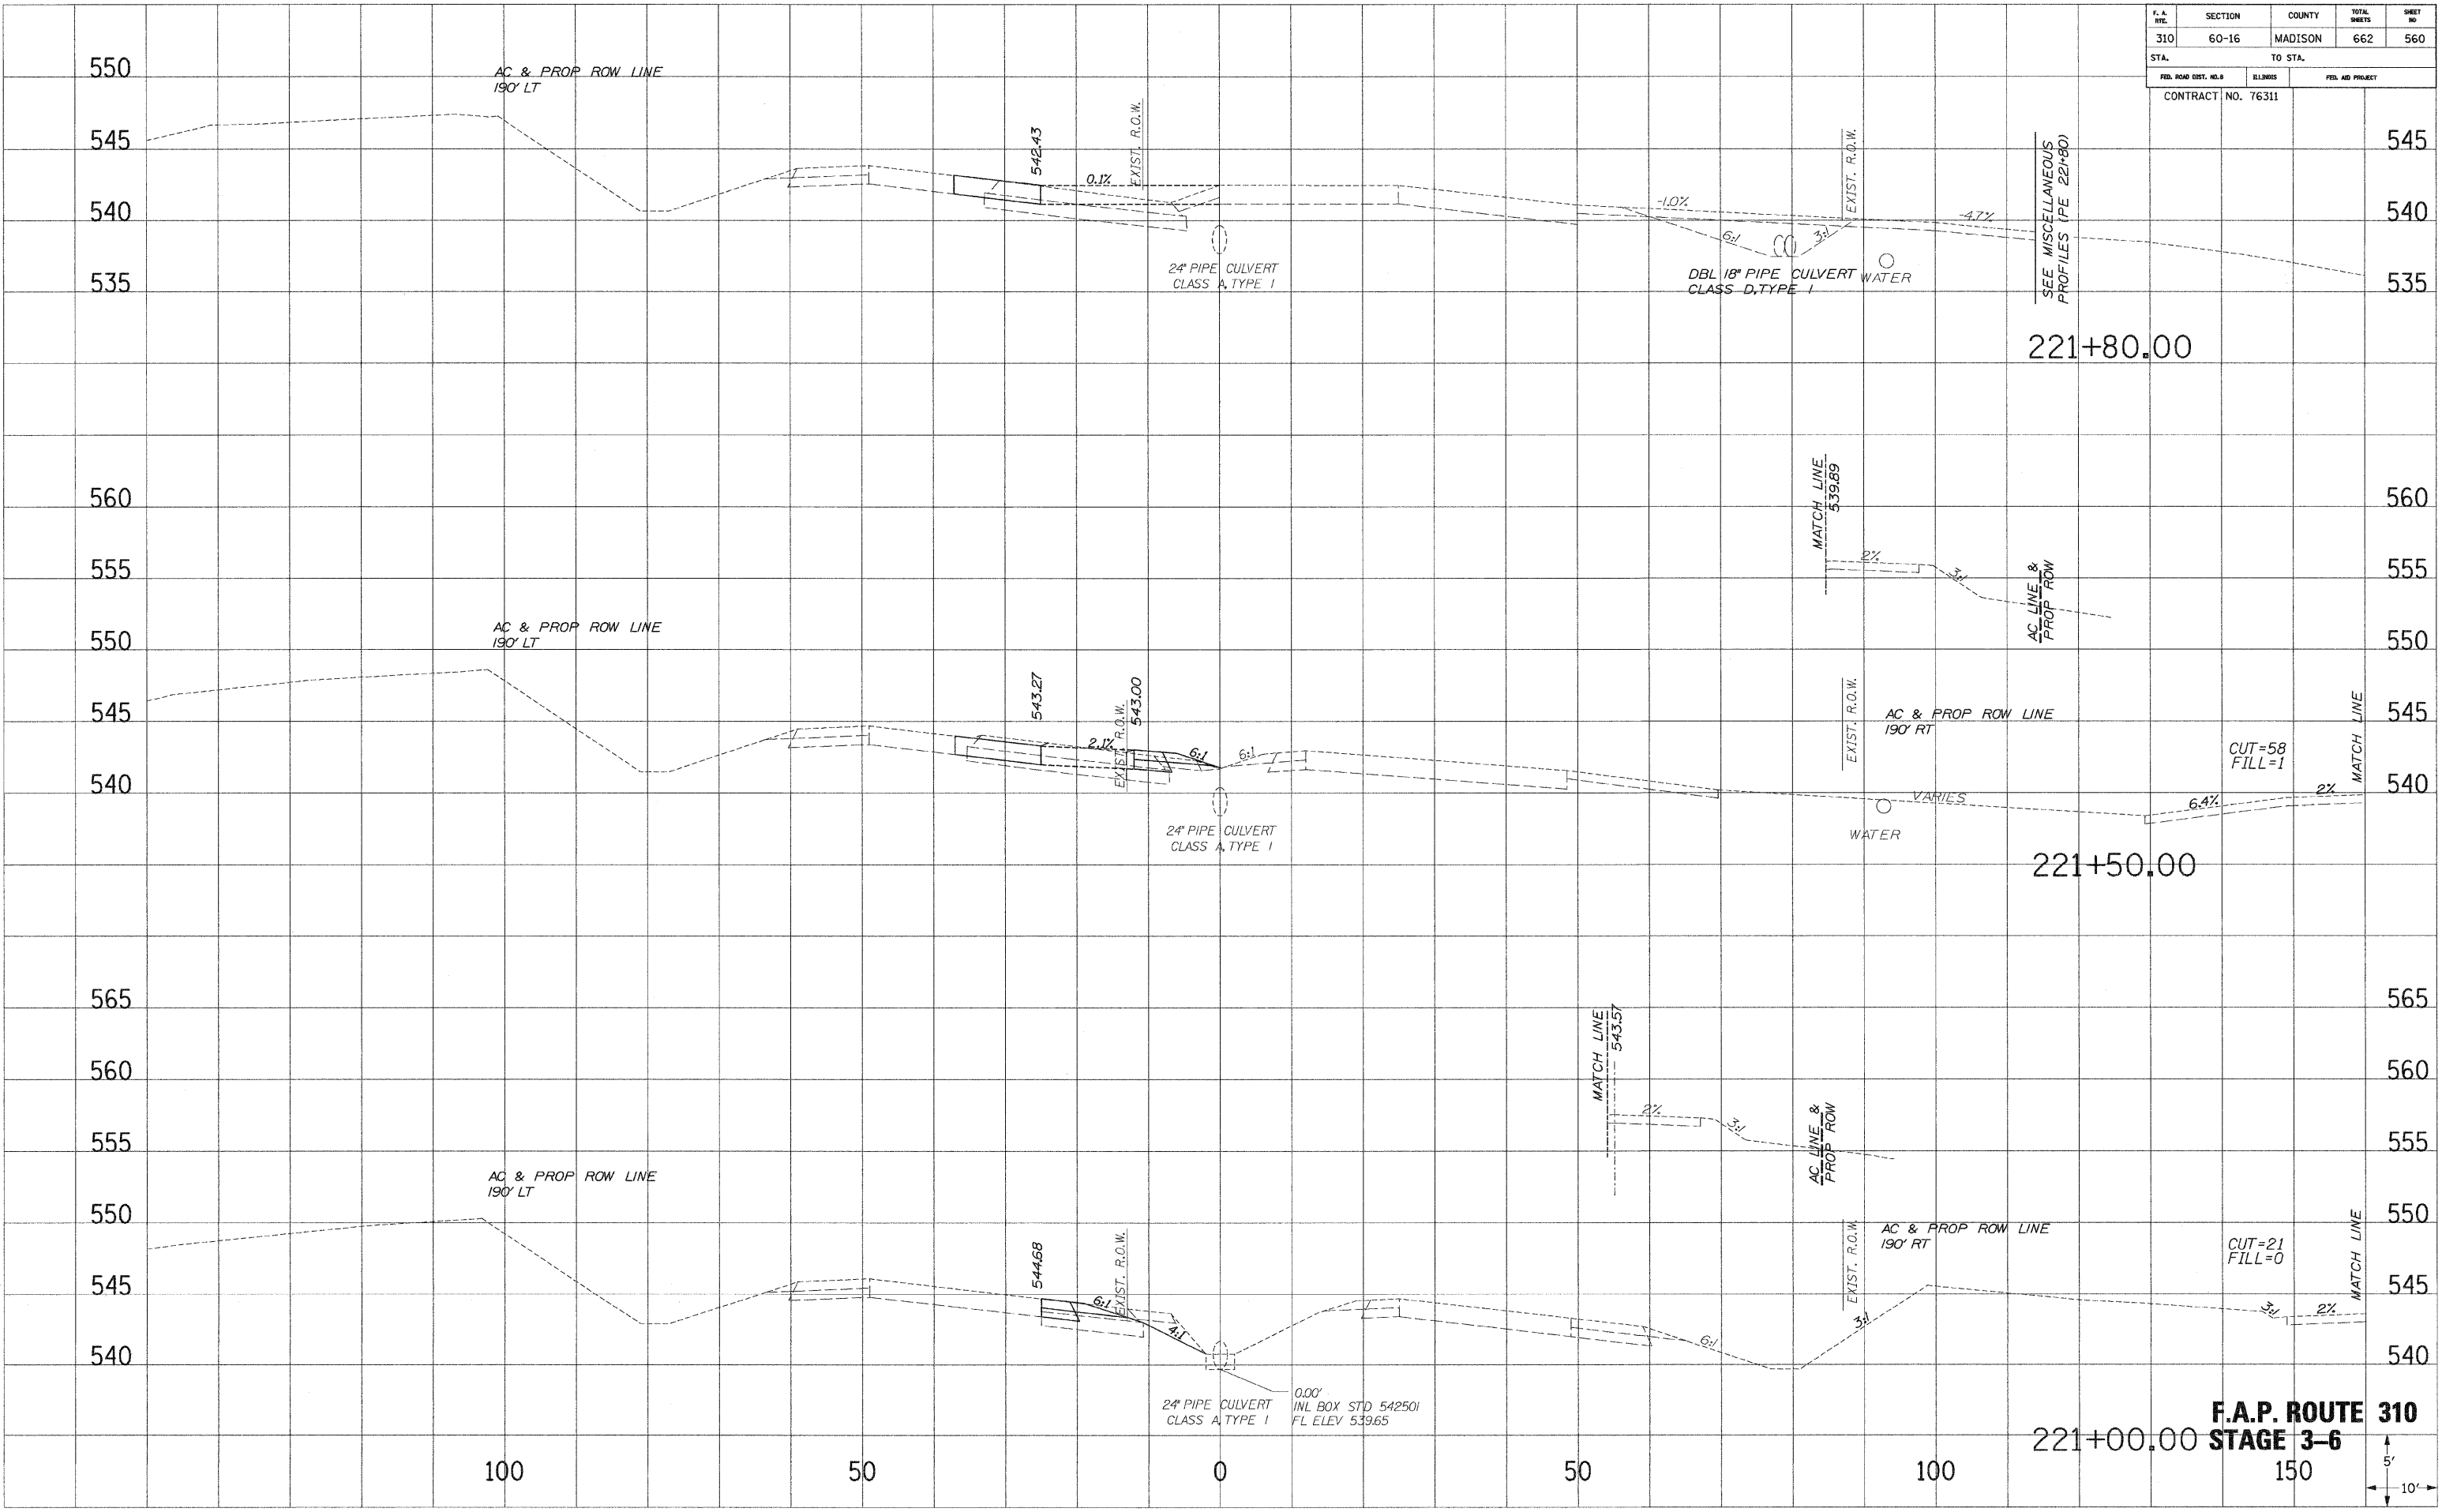

F.A.P. ROUTE 310
STAGE 3-6

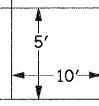


SHEET 1 PLOTTED DATE: 11/14/2008
 NOTE BOOK NO.:
 AREAS CHECKED:

SHEET 2 PLOTTED DATE: 11/14/2008
 NOTE BOOK NO.:
 AREAS CHECKED:

F. A. RTE.	SECTION	COUNTY	TOTAL SHEETS	SHEET NO.
310	60-16	MADISON	662	561
STA.		TO STA.		
FED. ROAD DIST. NO. 8		ELLIPSES	FED. AID PROJECT	
CONTRACT NO. 76311				

SURVEY PLOTTED DATE
 NOTE BOOK NO.
 REVISIONS
 AREAS CHECKED


SURVEY PLOTTED DATE
 NOTE BOOK NO.
 REVISIONS
 AREAS CHECKED

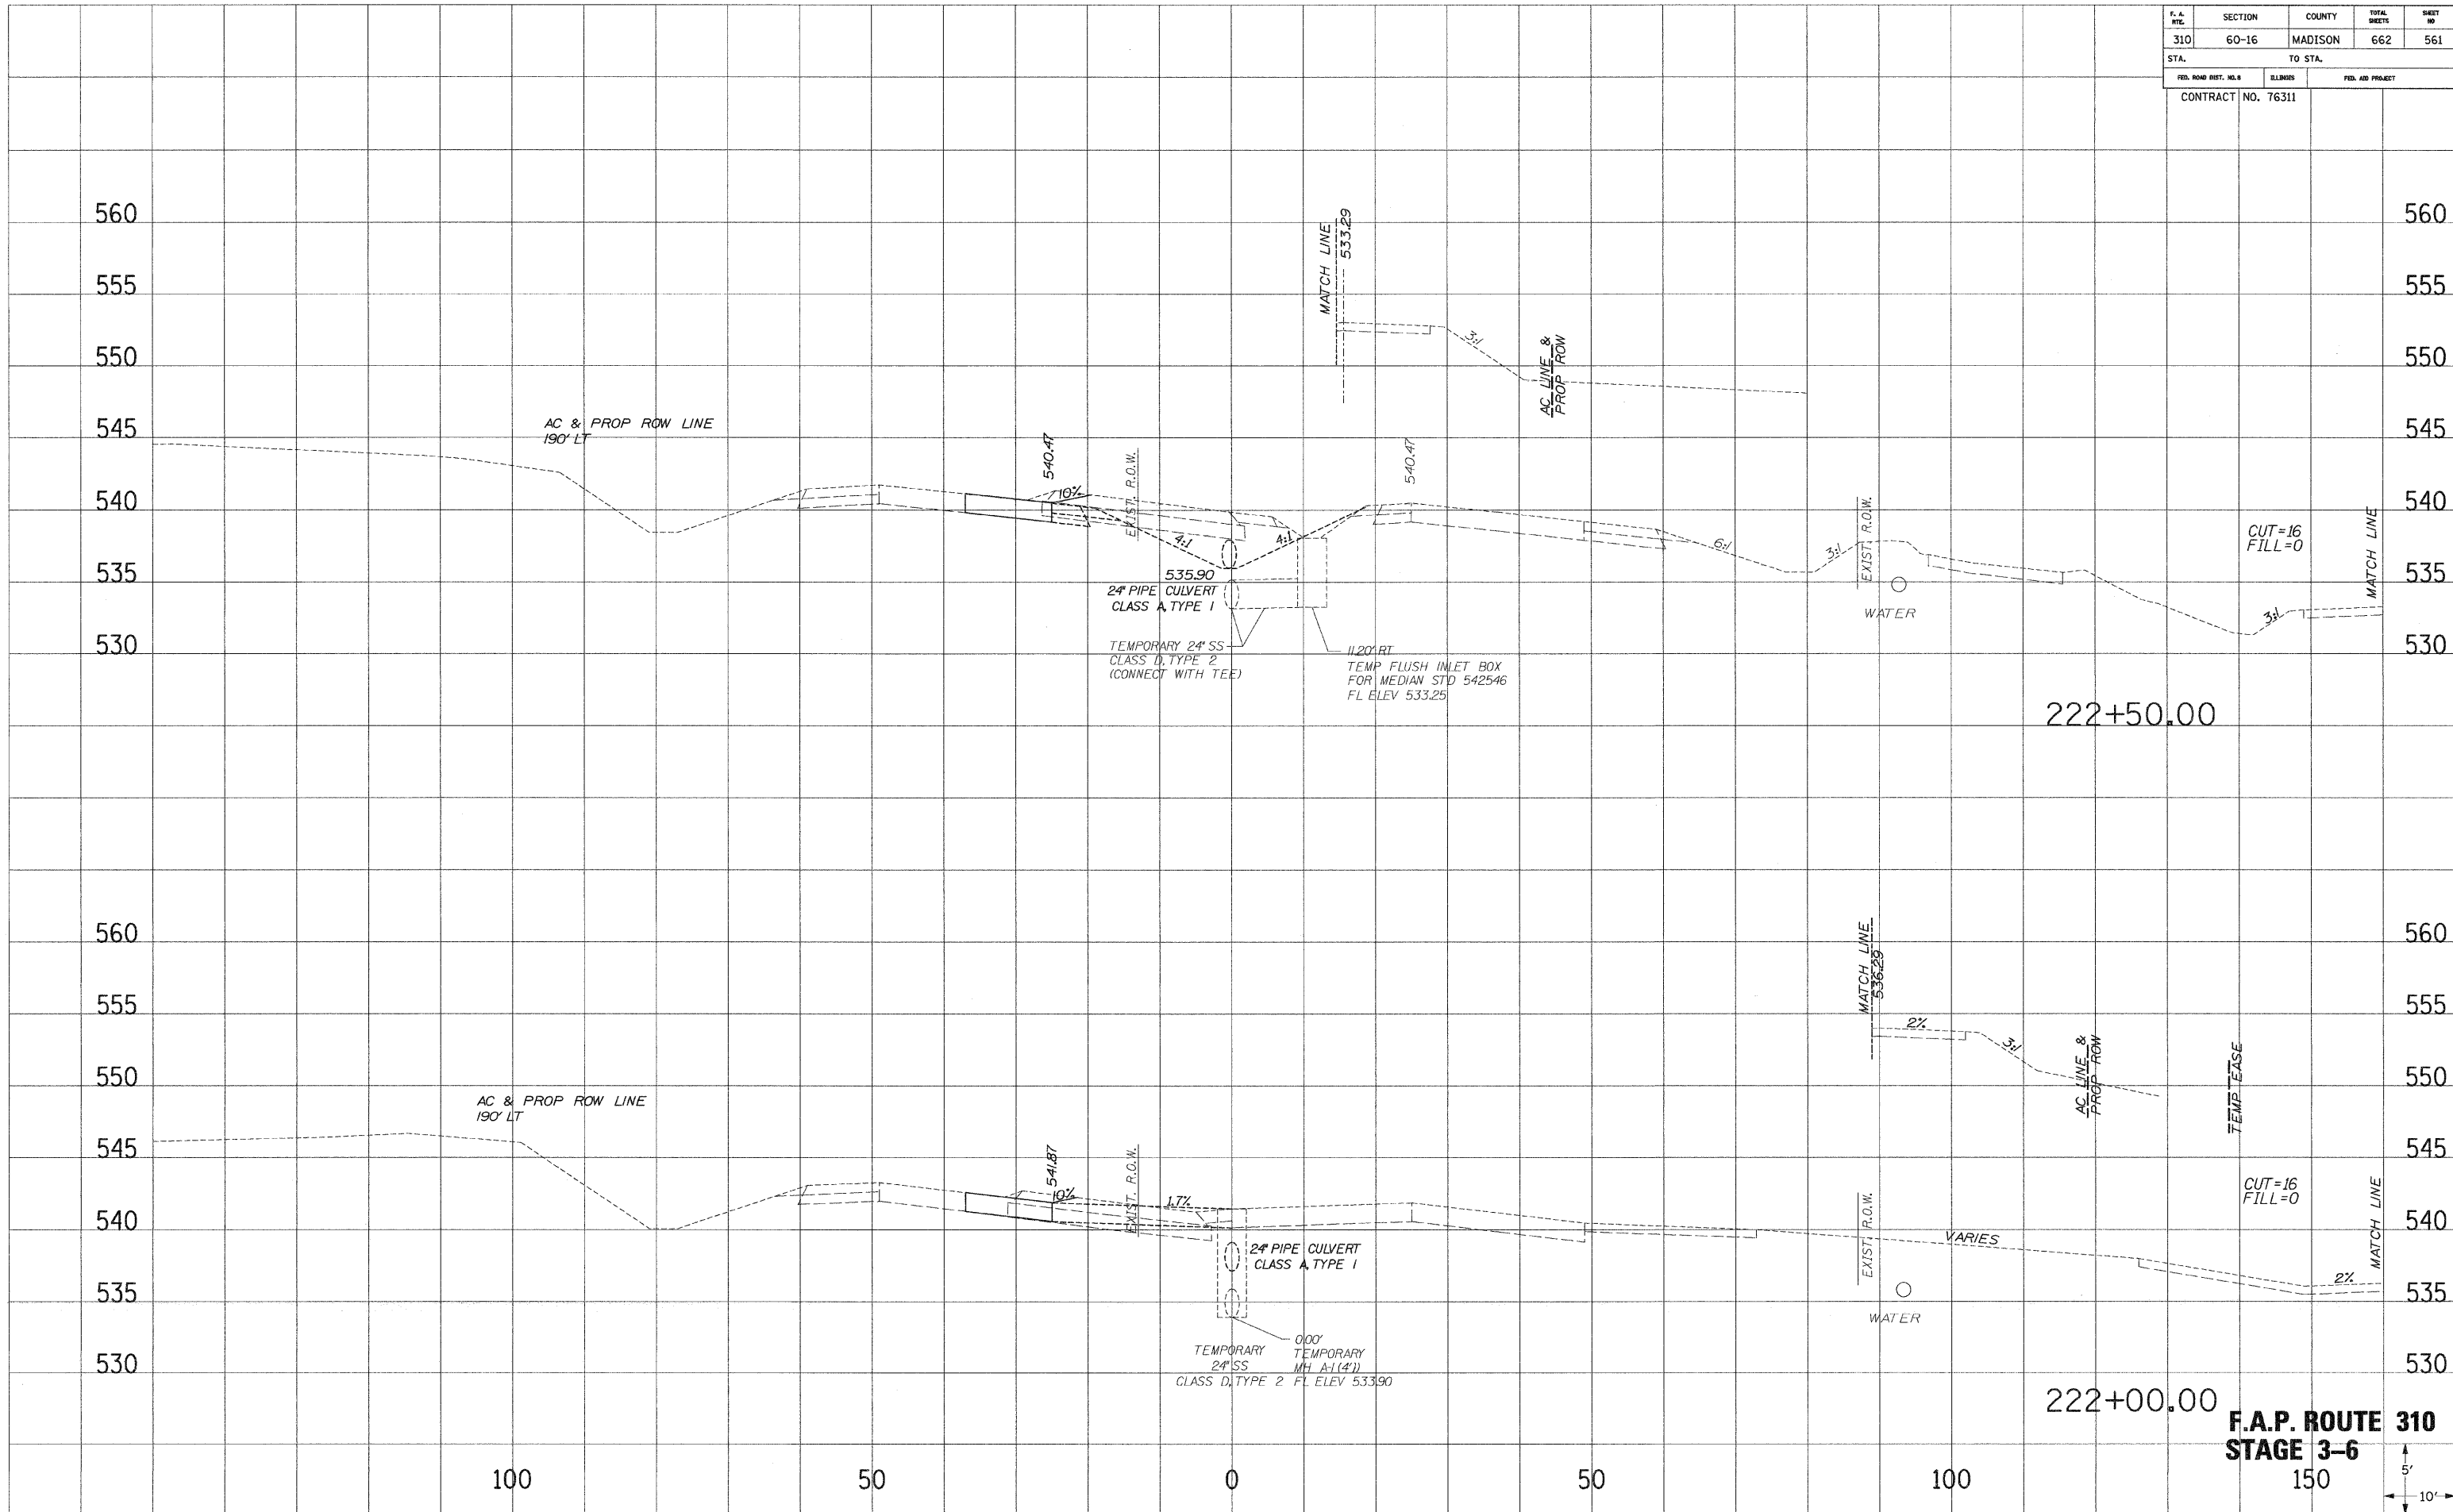


F. A. RTE.	SECTION	COUNTY	TOTAL SHEETS	SHEET NO.
310	60-16	MADISON	662	562
STA.		TO STA.		
FED. ROAD DIST. NO. 8		ILLINOIS	FED. AID PROJECT	
CONTRACT NO. 76311				

SURVEY PLOTTED
 NOTE BOOK
 NO.

SURVEY PLOTTED
 NOTE BOOK
 NO.

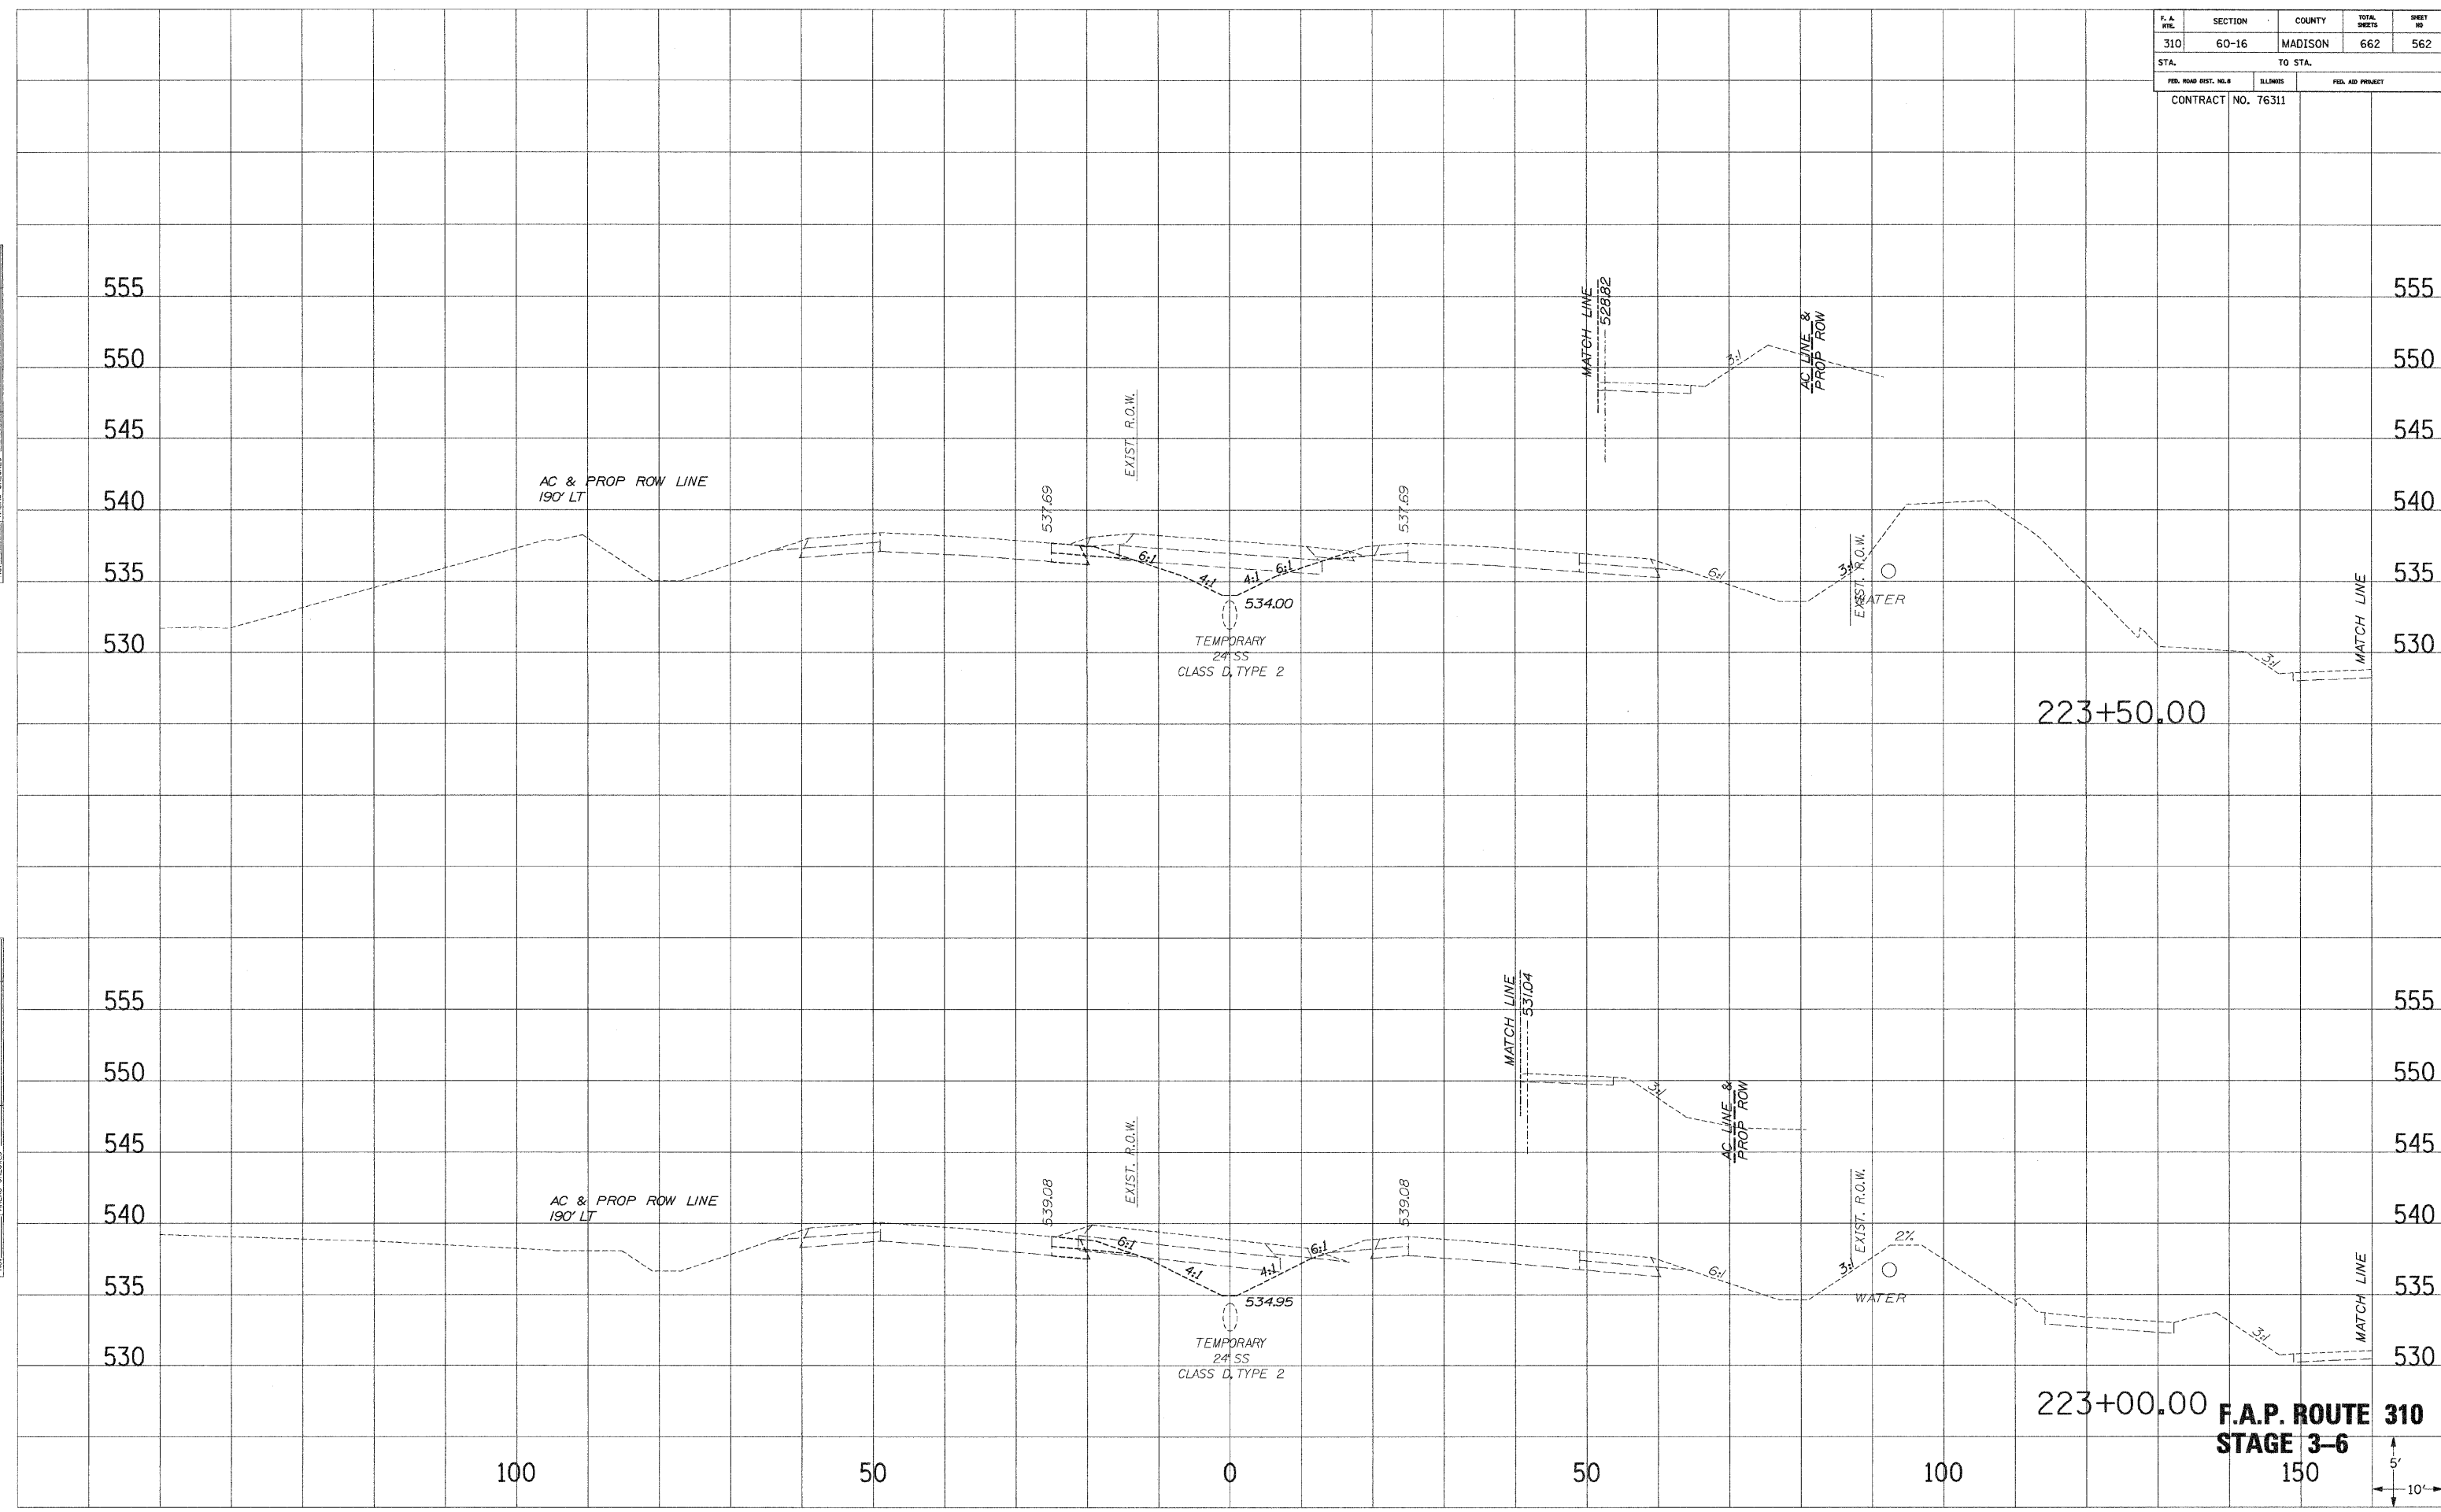


F.A.P. ROUTE 310
STAGE 3-6

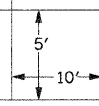

F. A. NO.	SECTION	COUNTY	TOTAL SHEETS	SHEET NO.
310	60-16	MADISON	662	563
STA.		TO STA.		
FED. ROAD DIST. NO. 8		ILLINOIS	FED. AID PROJECT	
CONTRACT NO. 76311				

SURVEY PLOTTED
 REVISIONS
 NOTE BOOK NO. _____
 AREAS CHECKED

SURVEY PLOTTED
 REVISIONS
 NOTE BOOK NO. _____
 AREAS CHECKED

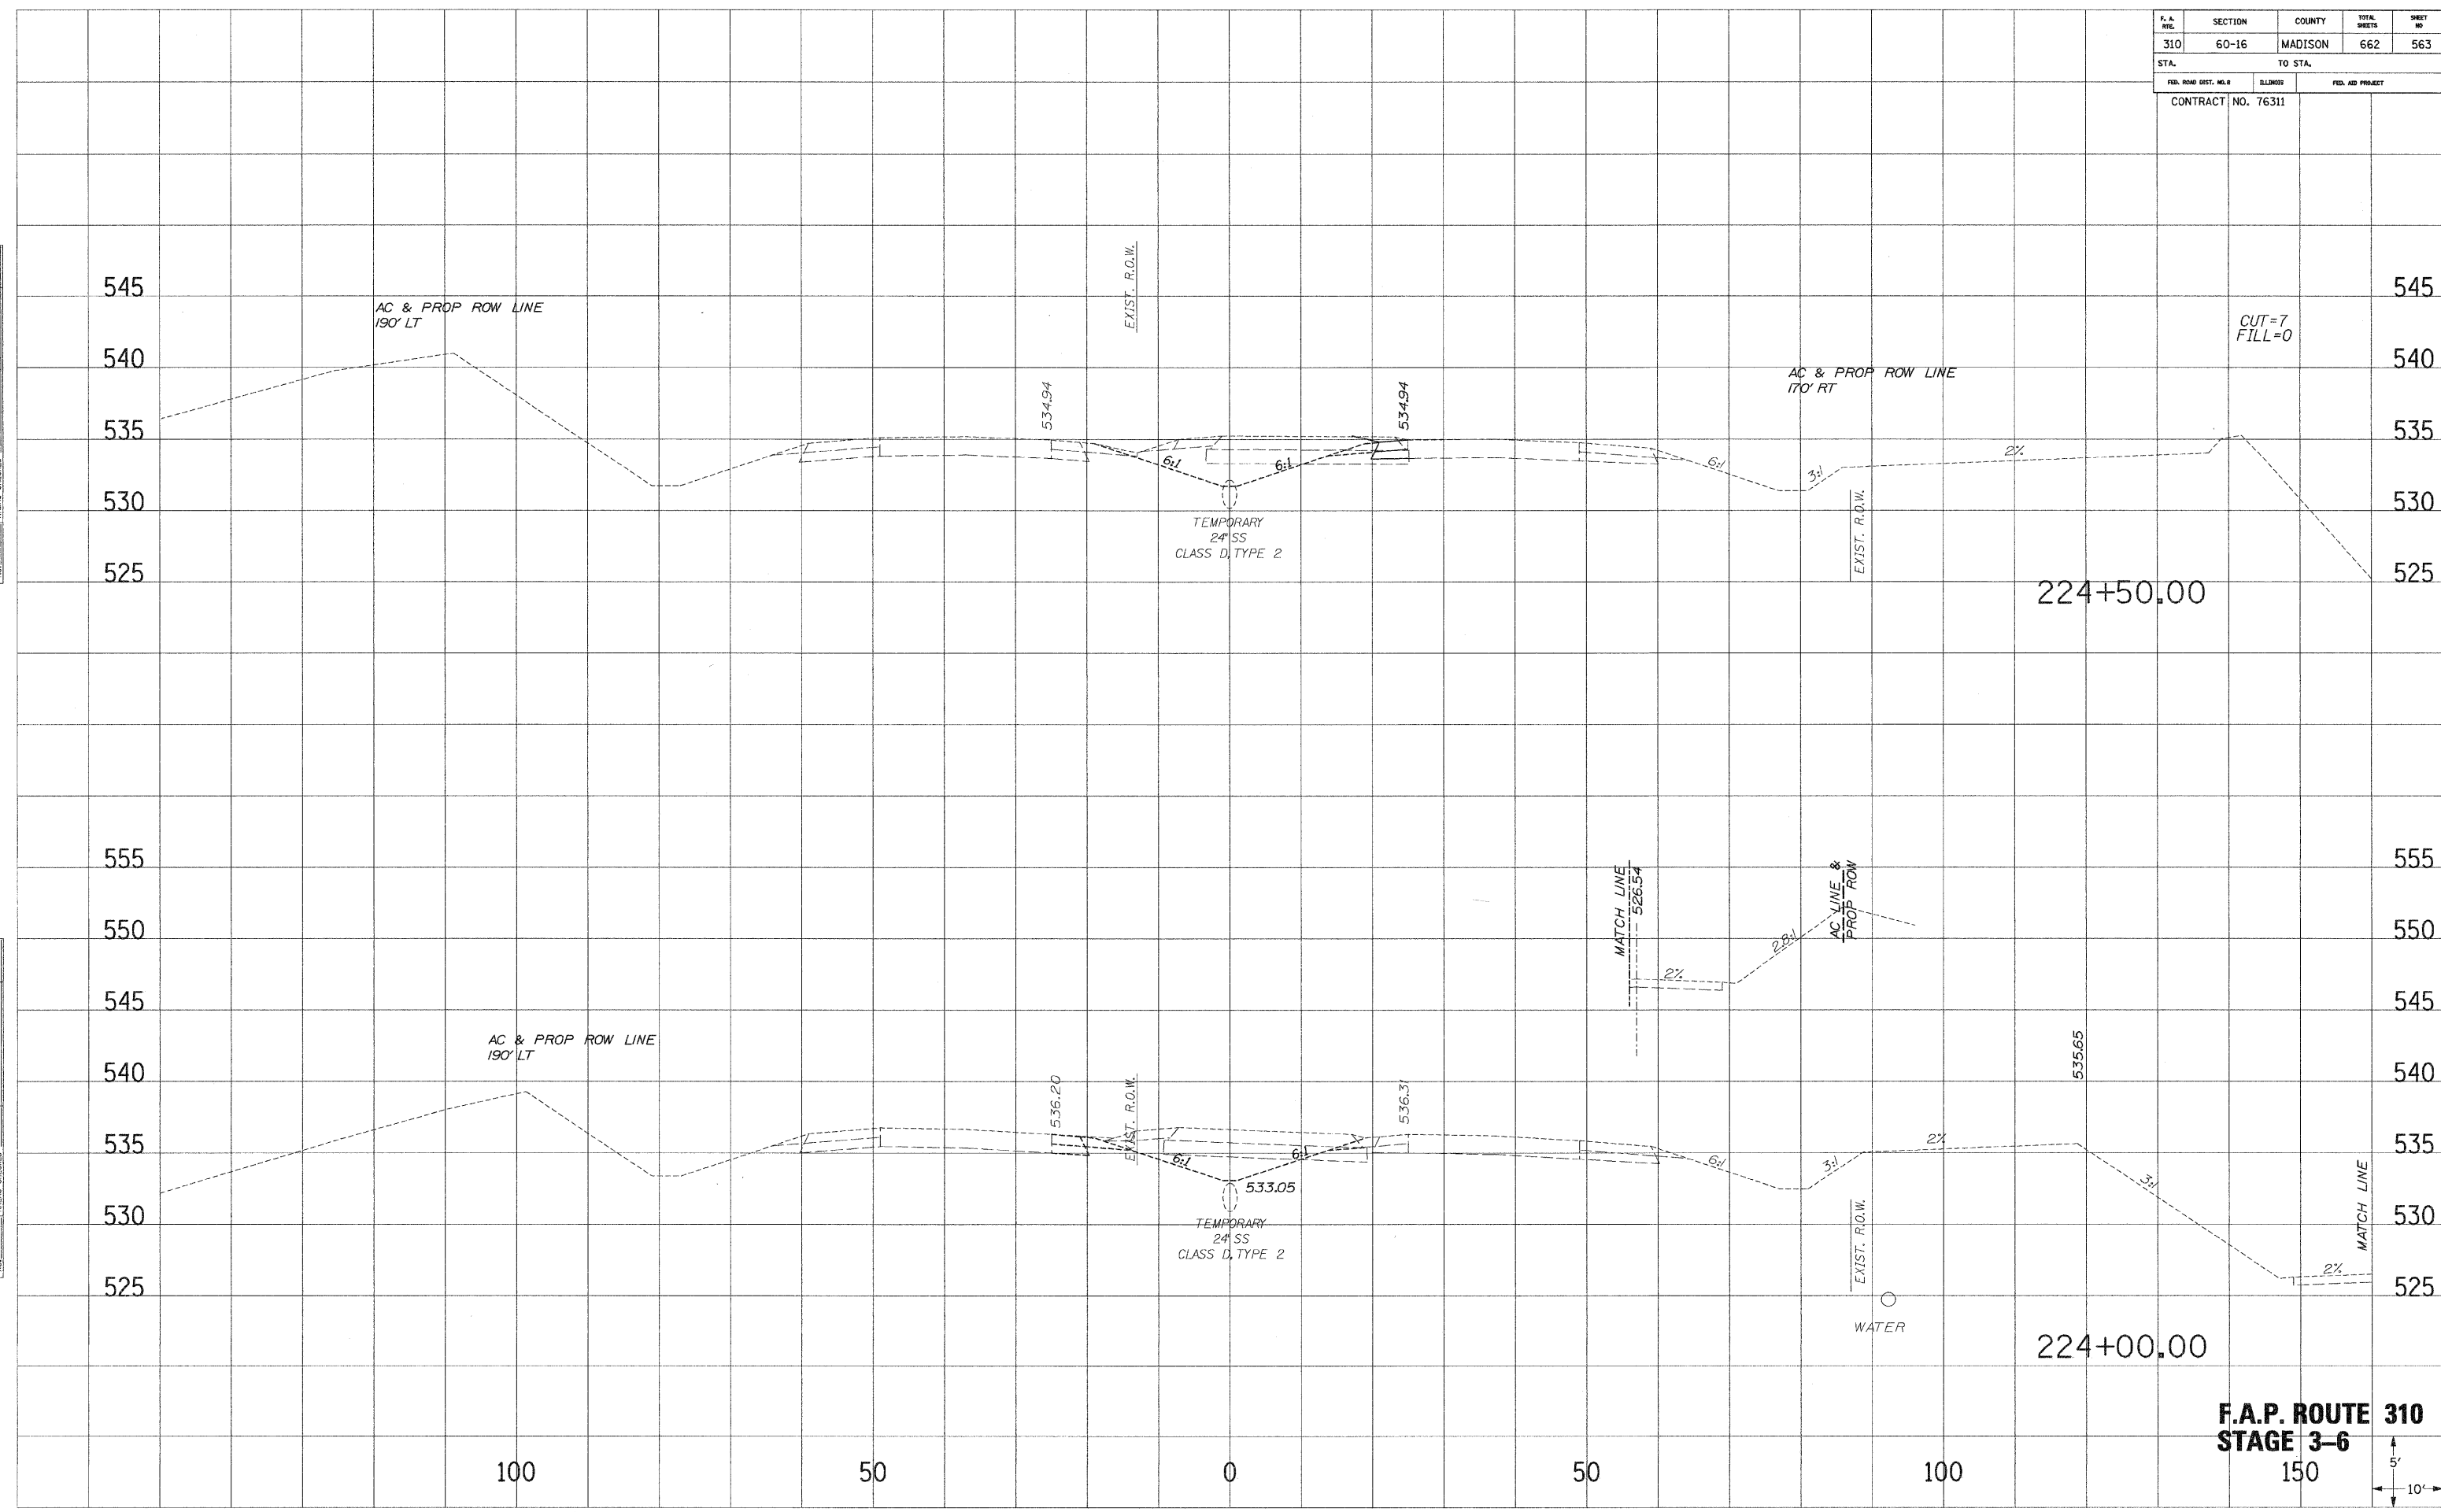


**F.A.P. ROUTE 310
STAGE 3-6**



F. A. NO.	SECTION	COUNTY	TOTAL SHEETS	SHEET NO.
310	60-16	MADISON	662	564
STA.		TO STA.		
FED. ROAD DIST. NO. 8		ILLINOIS	FED. AID PROJECT	
CONTRACT NO. 76311				

SURVEY PLOTTED
 NOTE BOOK NO. DATE
 AREAS CHECKED

SURVEY PLOTTED
 NOTE BOOK NO. DATE
 AREAS CHECKED

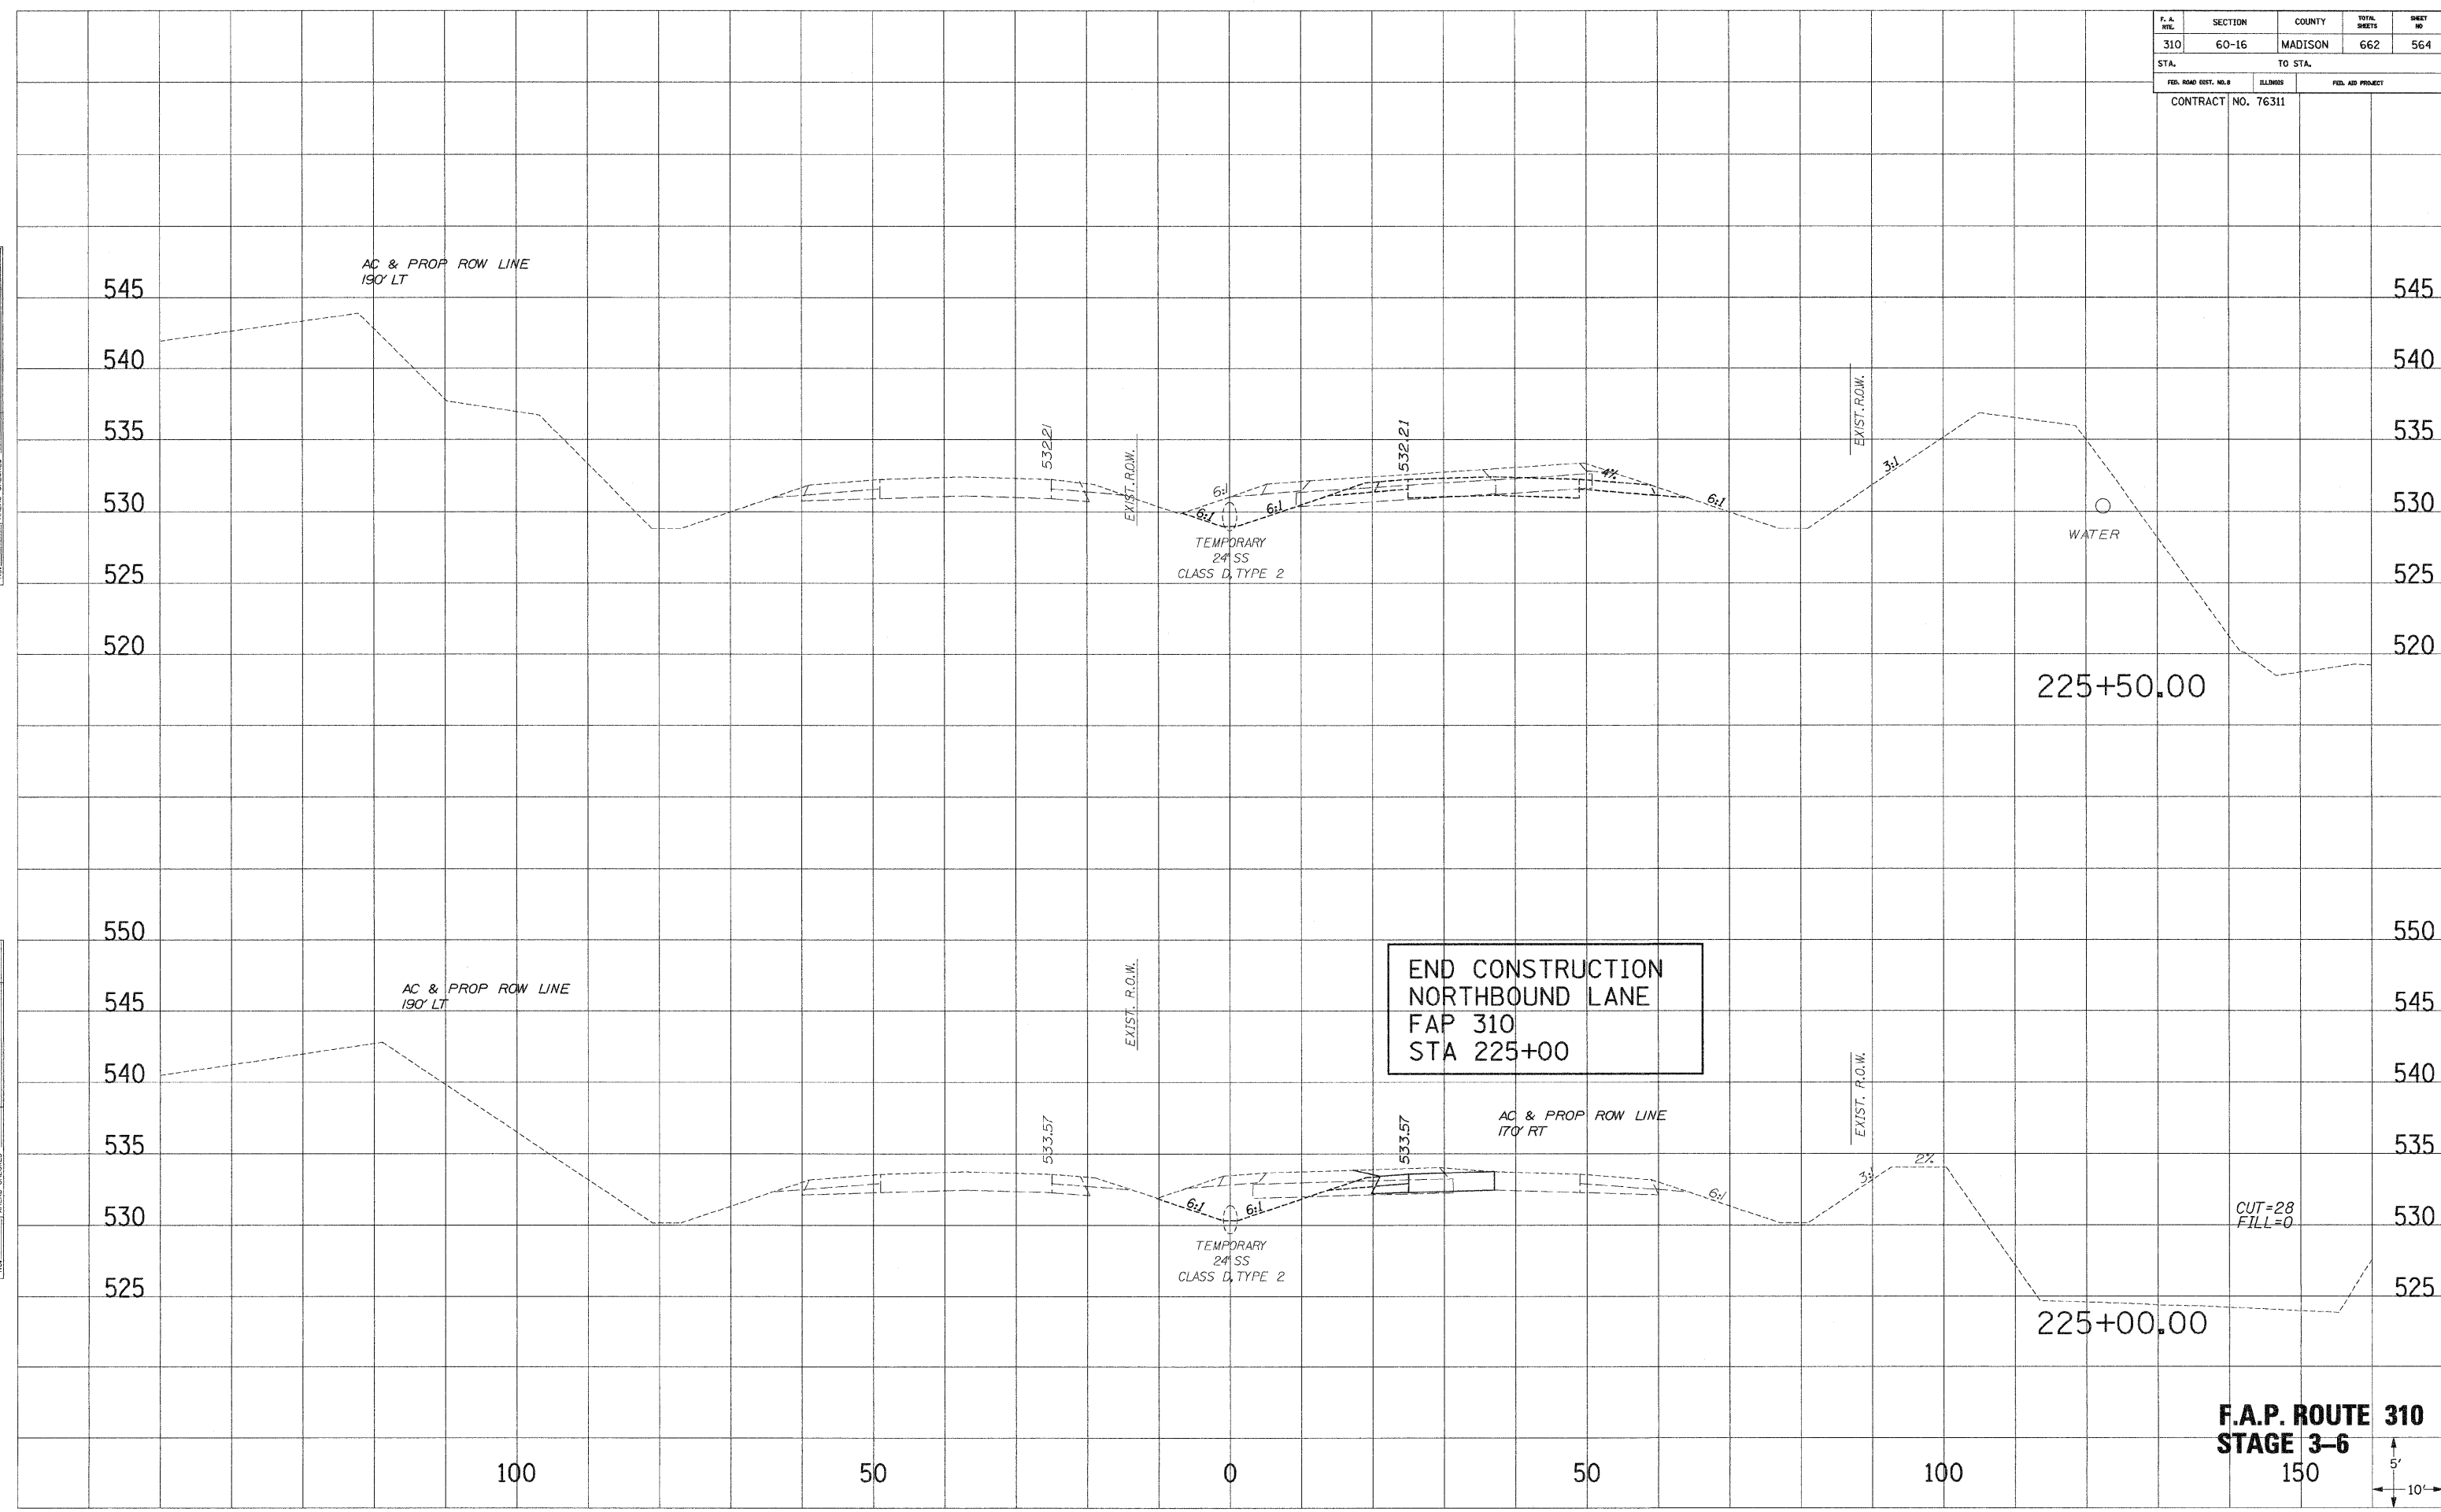

END CONSTRUCTION
NORTHBOUND LANE
FAP 310
STA 225+00


F.A.P. ROUTE 310
STAGE 3-6



F. A. RTE.	SECTION	COUNTY	TOTAL SHEETS	SHEET NO.
310	60-16	MADISON	662	565
STA.		TO STA.		
FED. ROAD DIST. NO. 3		ILLINOIS	FED. AID PROJECT	
CONTRACT NO. 76311				

NO. _____
 PLOTTED _____
 NOTE BOOK _____
 AREAS CHECKED _____

NO. _____
 PLOTTED _____
 NOTE BOOK _____
 AREAS CHECKED _____

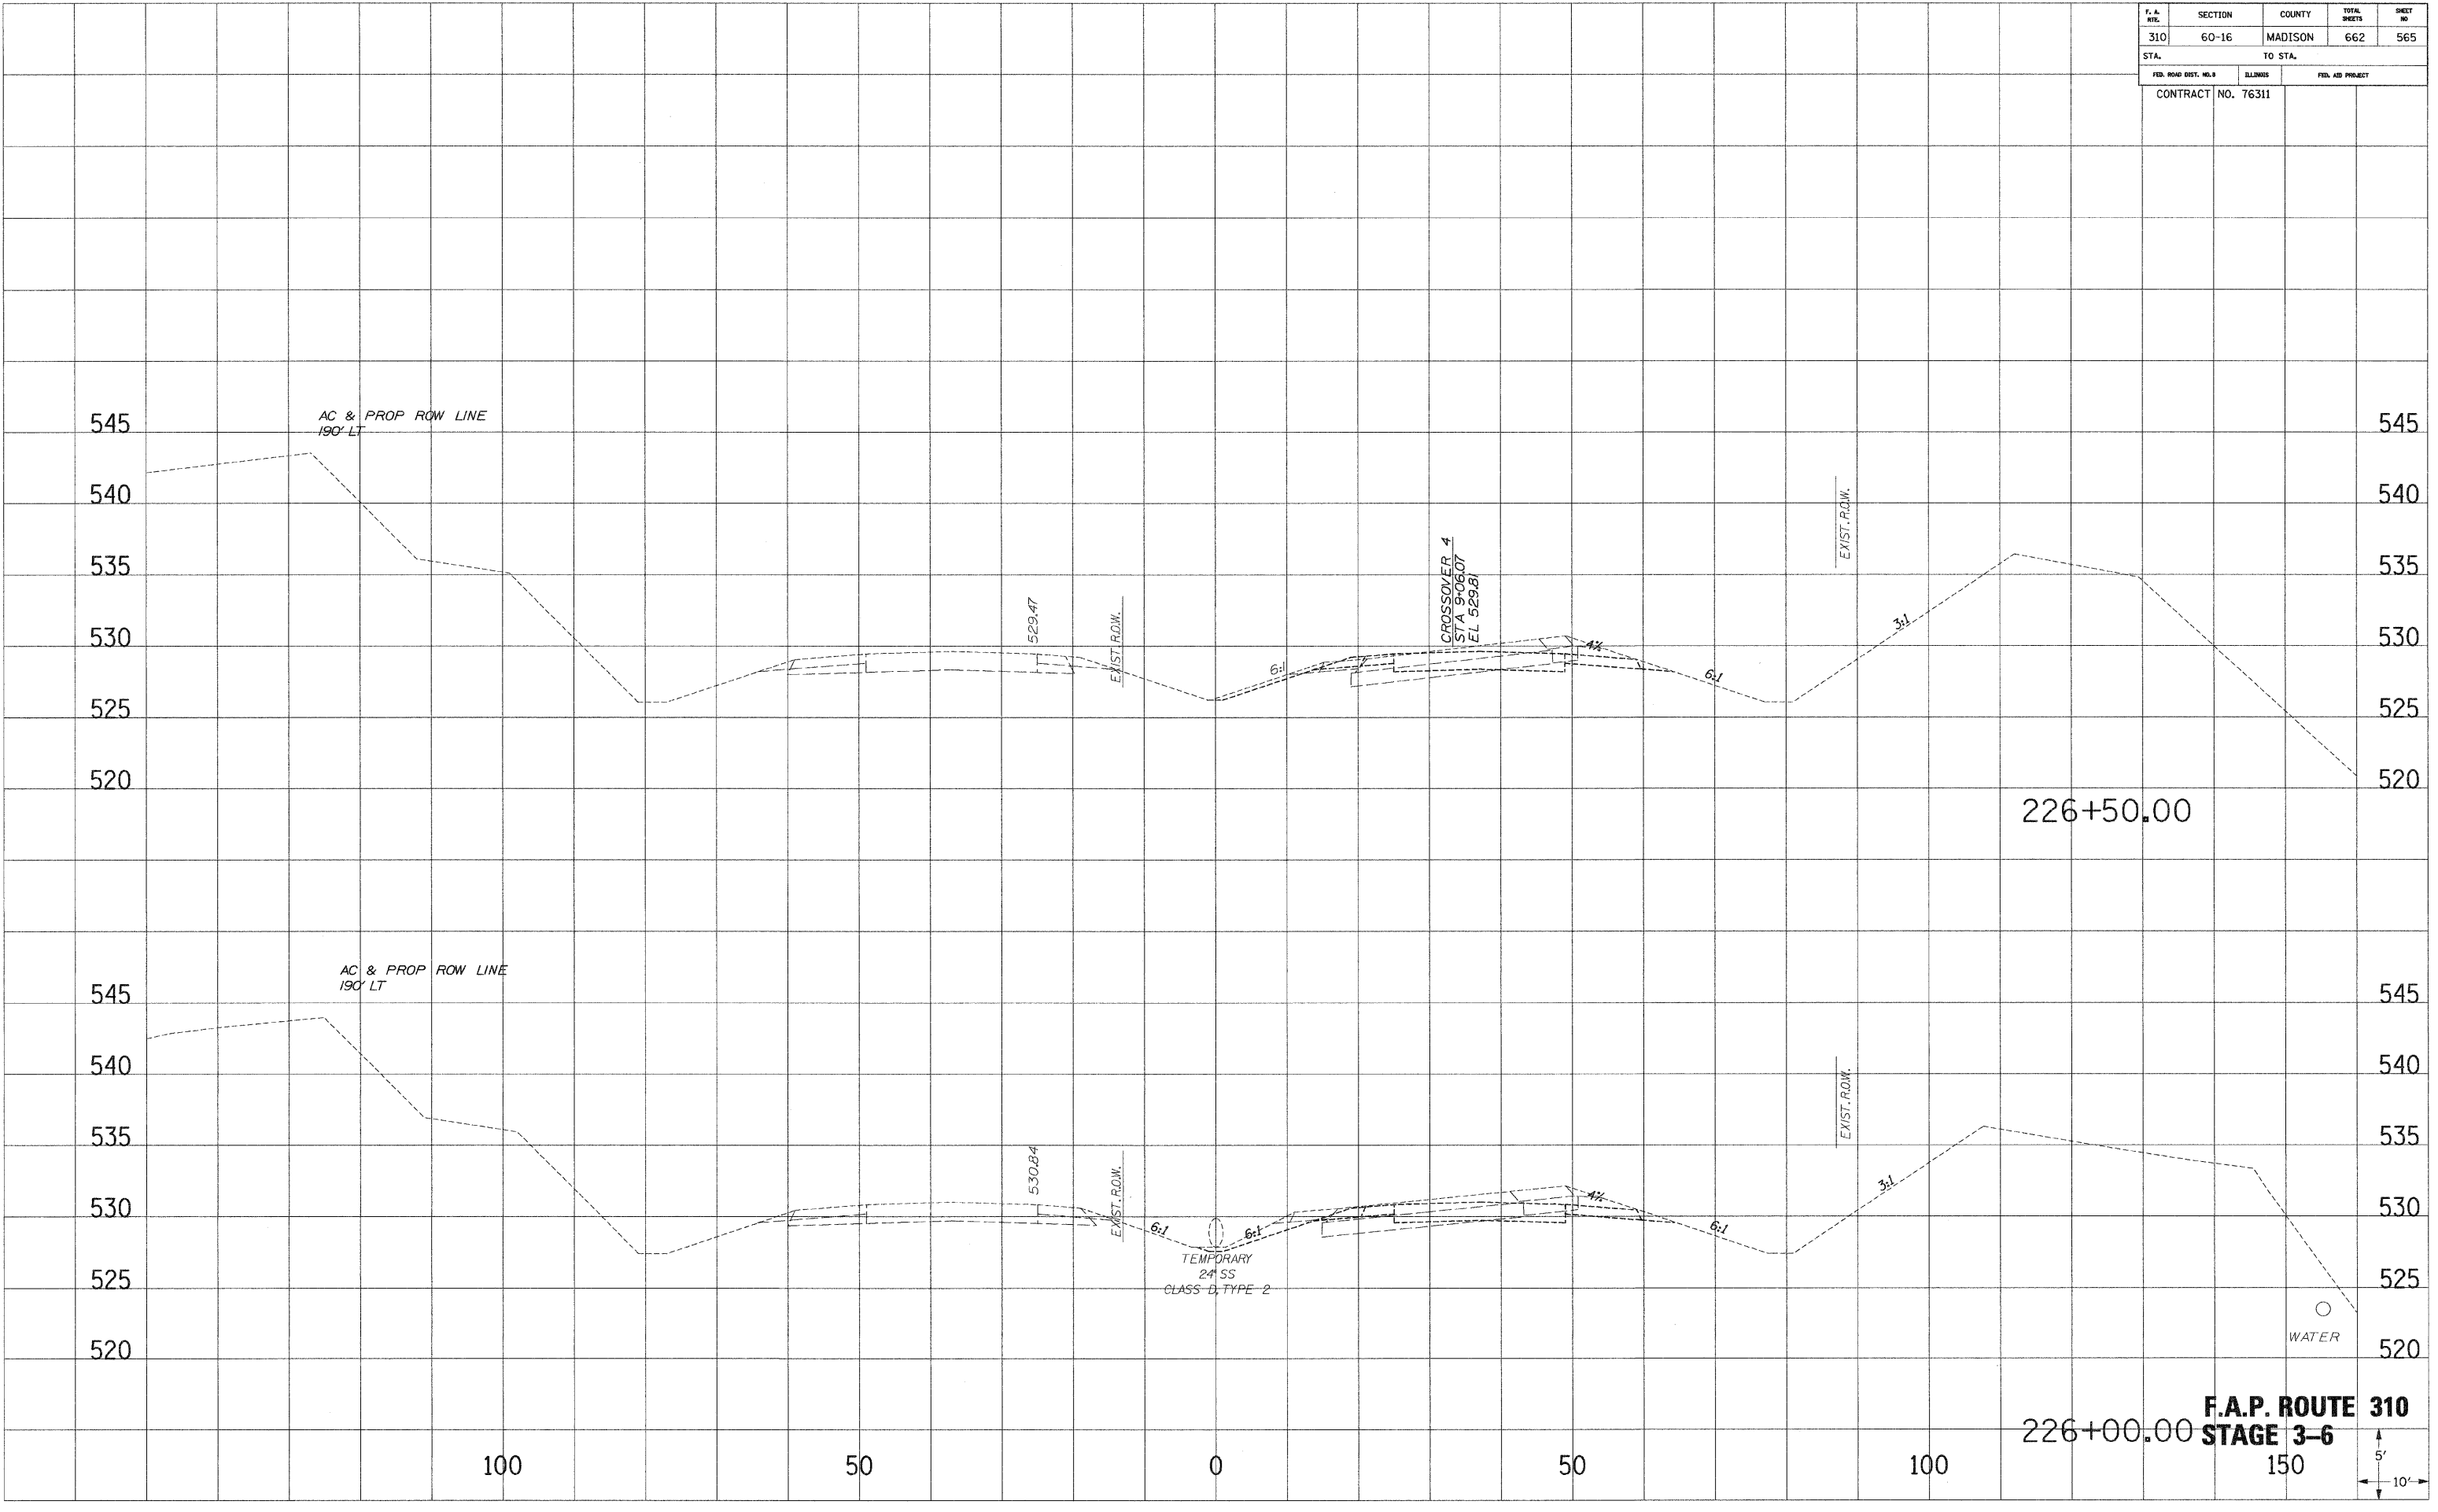


226+50.00
 226+00.00
F.A.P. ROUTE 310
STAGE 3-6
 150



F. A. RTE.	SECTION	COUNTY	TOTAL SHEETS	SHEET NO.
310	60-16	MADISON	662	566
STA.		TO STA.		
FED. ROAD DIST. NO. 8		ILLINOIS	FED. AID PROJECT	
CONTRACT NO. 76311				

DATE PLOTTED: _____
 NOTE BOOK NO. _____
 AREAS CHECKED: _____


DATE PLOTTED: _____
 NOTE BOOK NO. _____
 AREAS CHECKED: _____

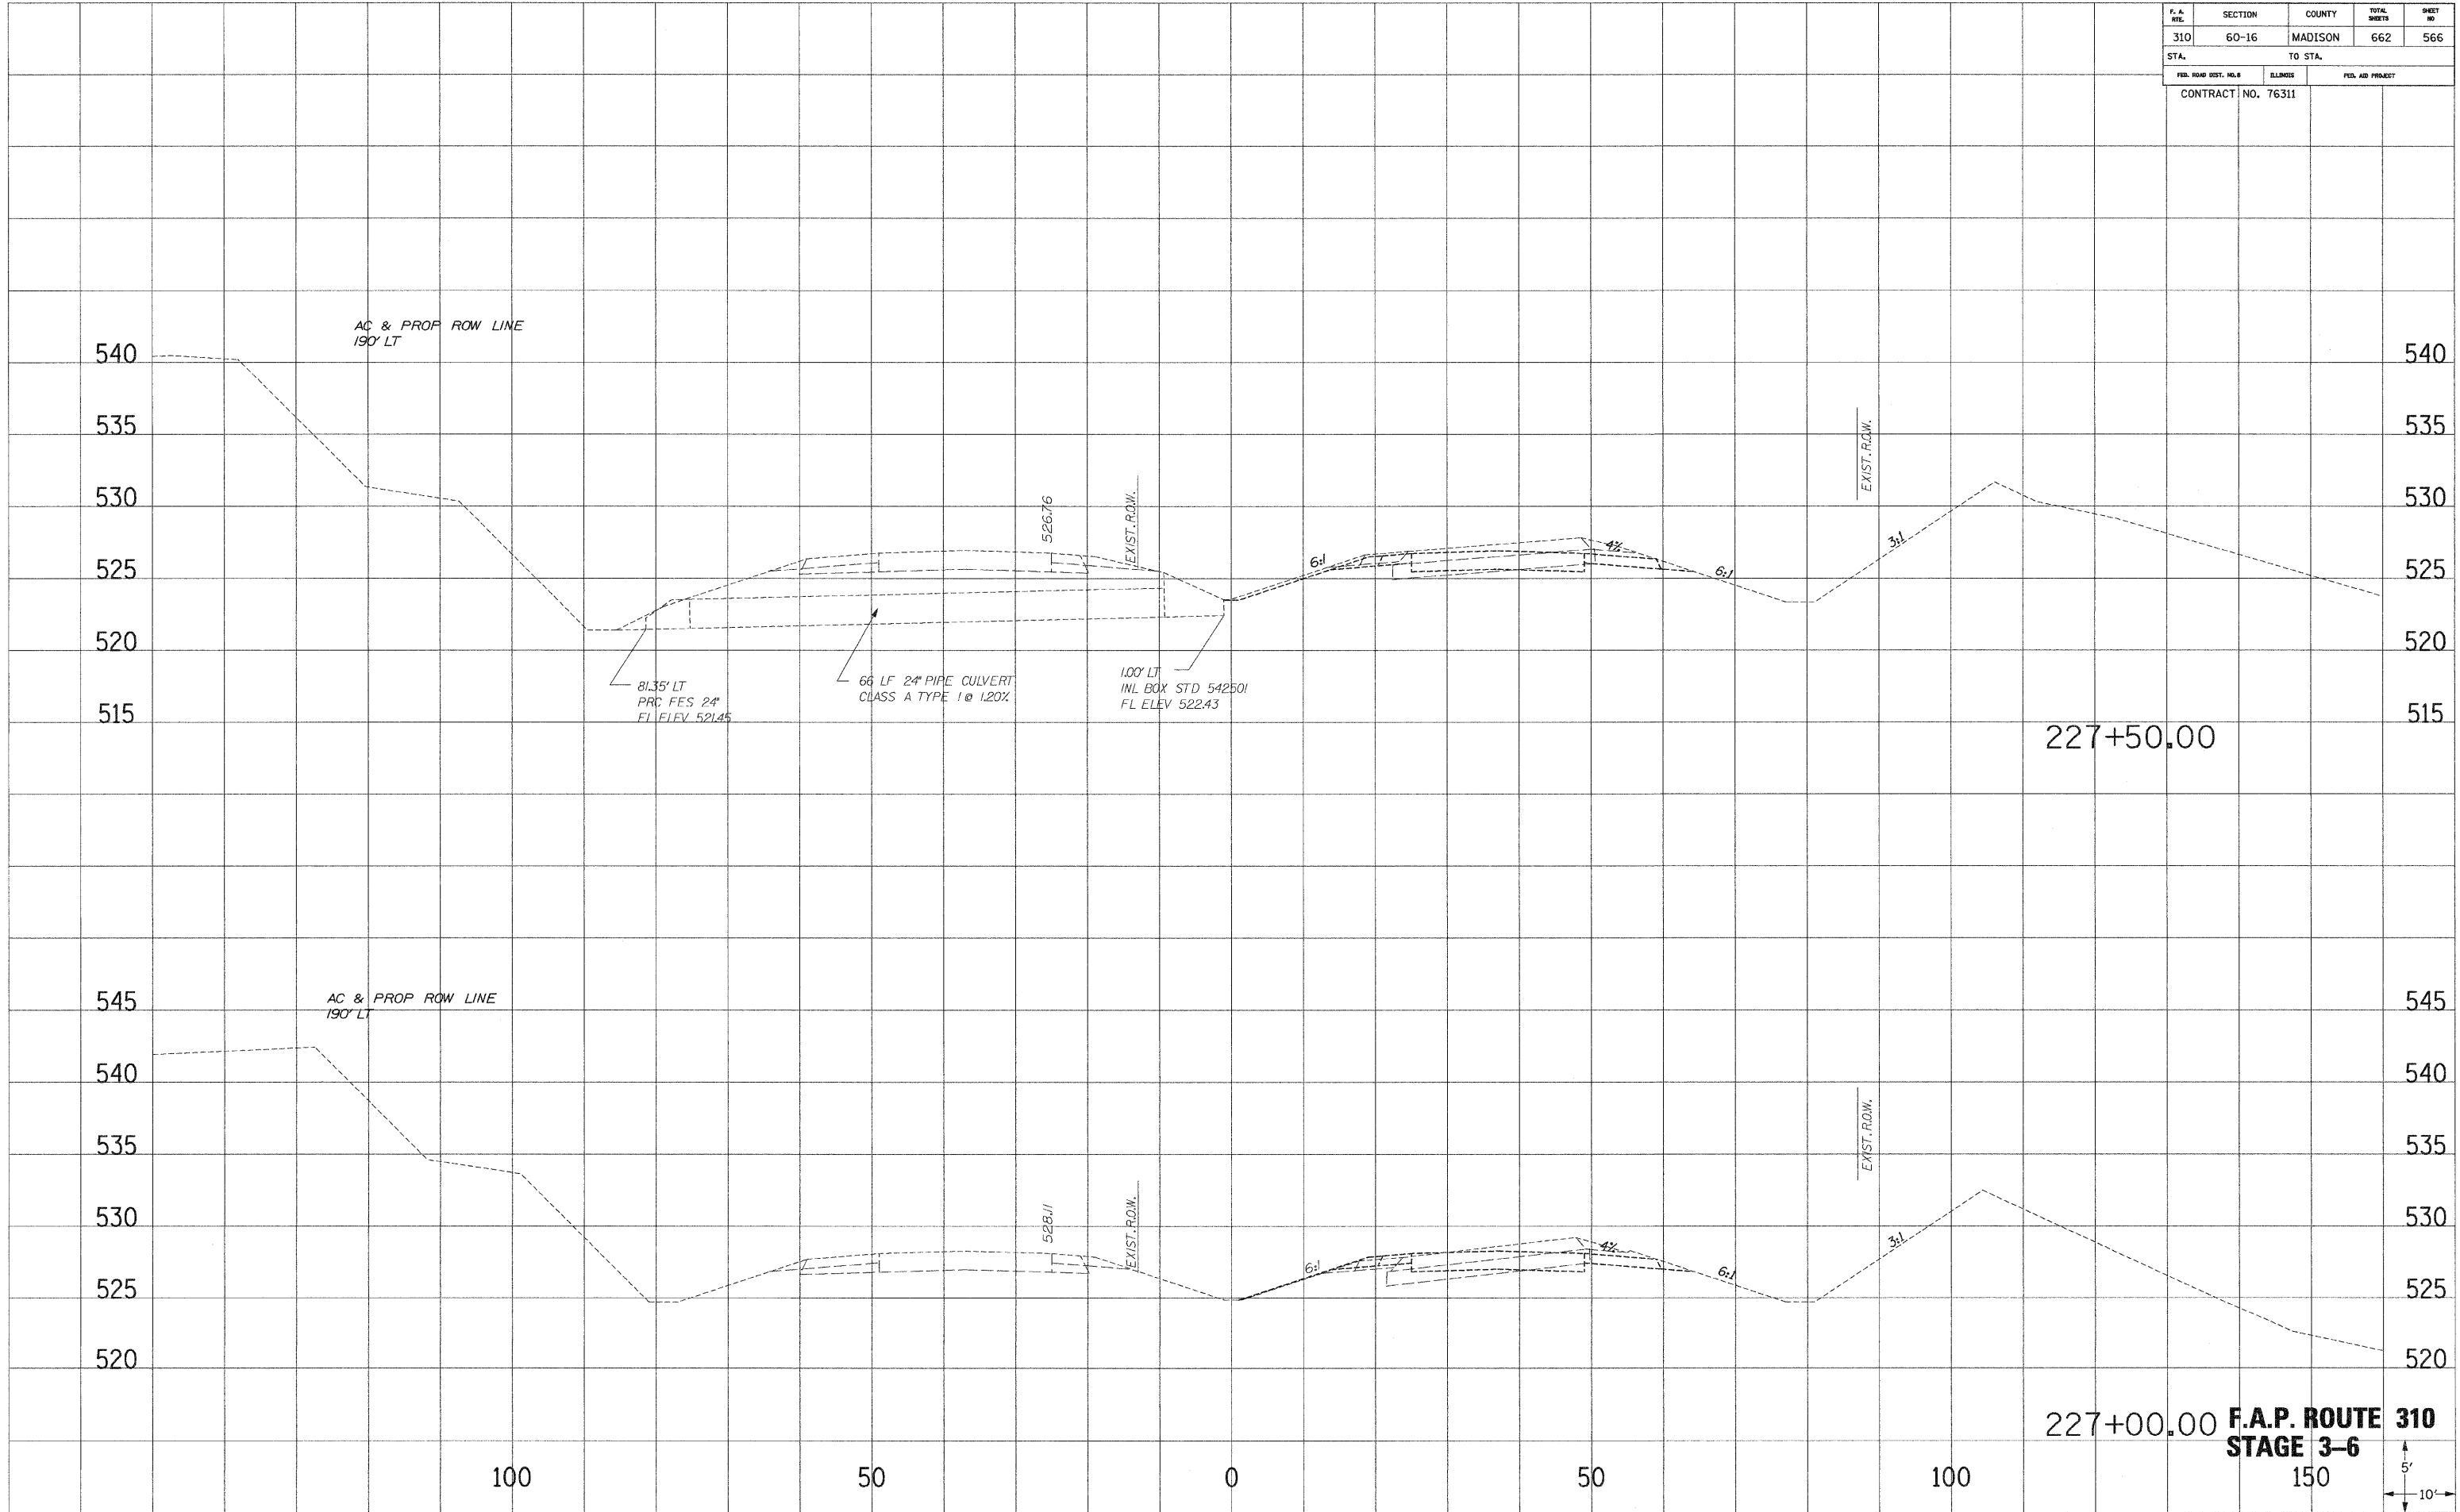

F. A. RTE.	SECTION	COUNTY	TOTAL SHEETS	SHEET NO.
310	60-16	MADISON	662	567
STA.		TO STA.		
FED. ROAD DIST. NO. 8		ELLINGS	FED. AID PROJECT	
CONTRACT NO. 76311				

SURVEIL. PLOTTED
 NOTE BOOK NO. _____
 AREAS CHECKED _____

SURVEIL. PLOTTED
 NOTE BOOK NO. _____
 AREAS CHECKED _____

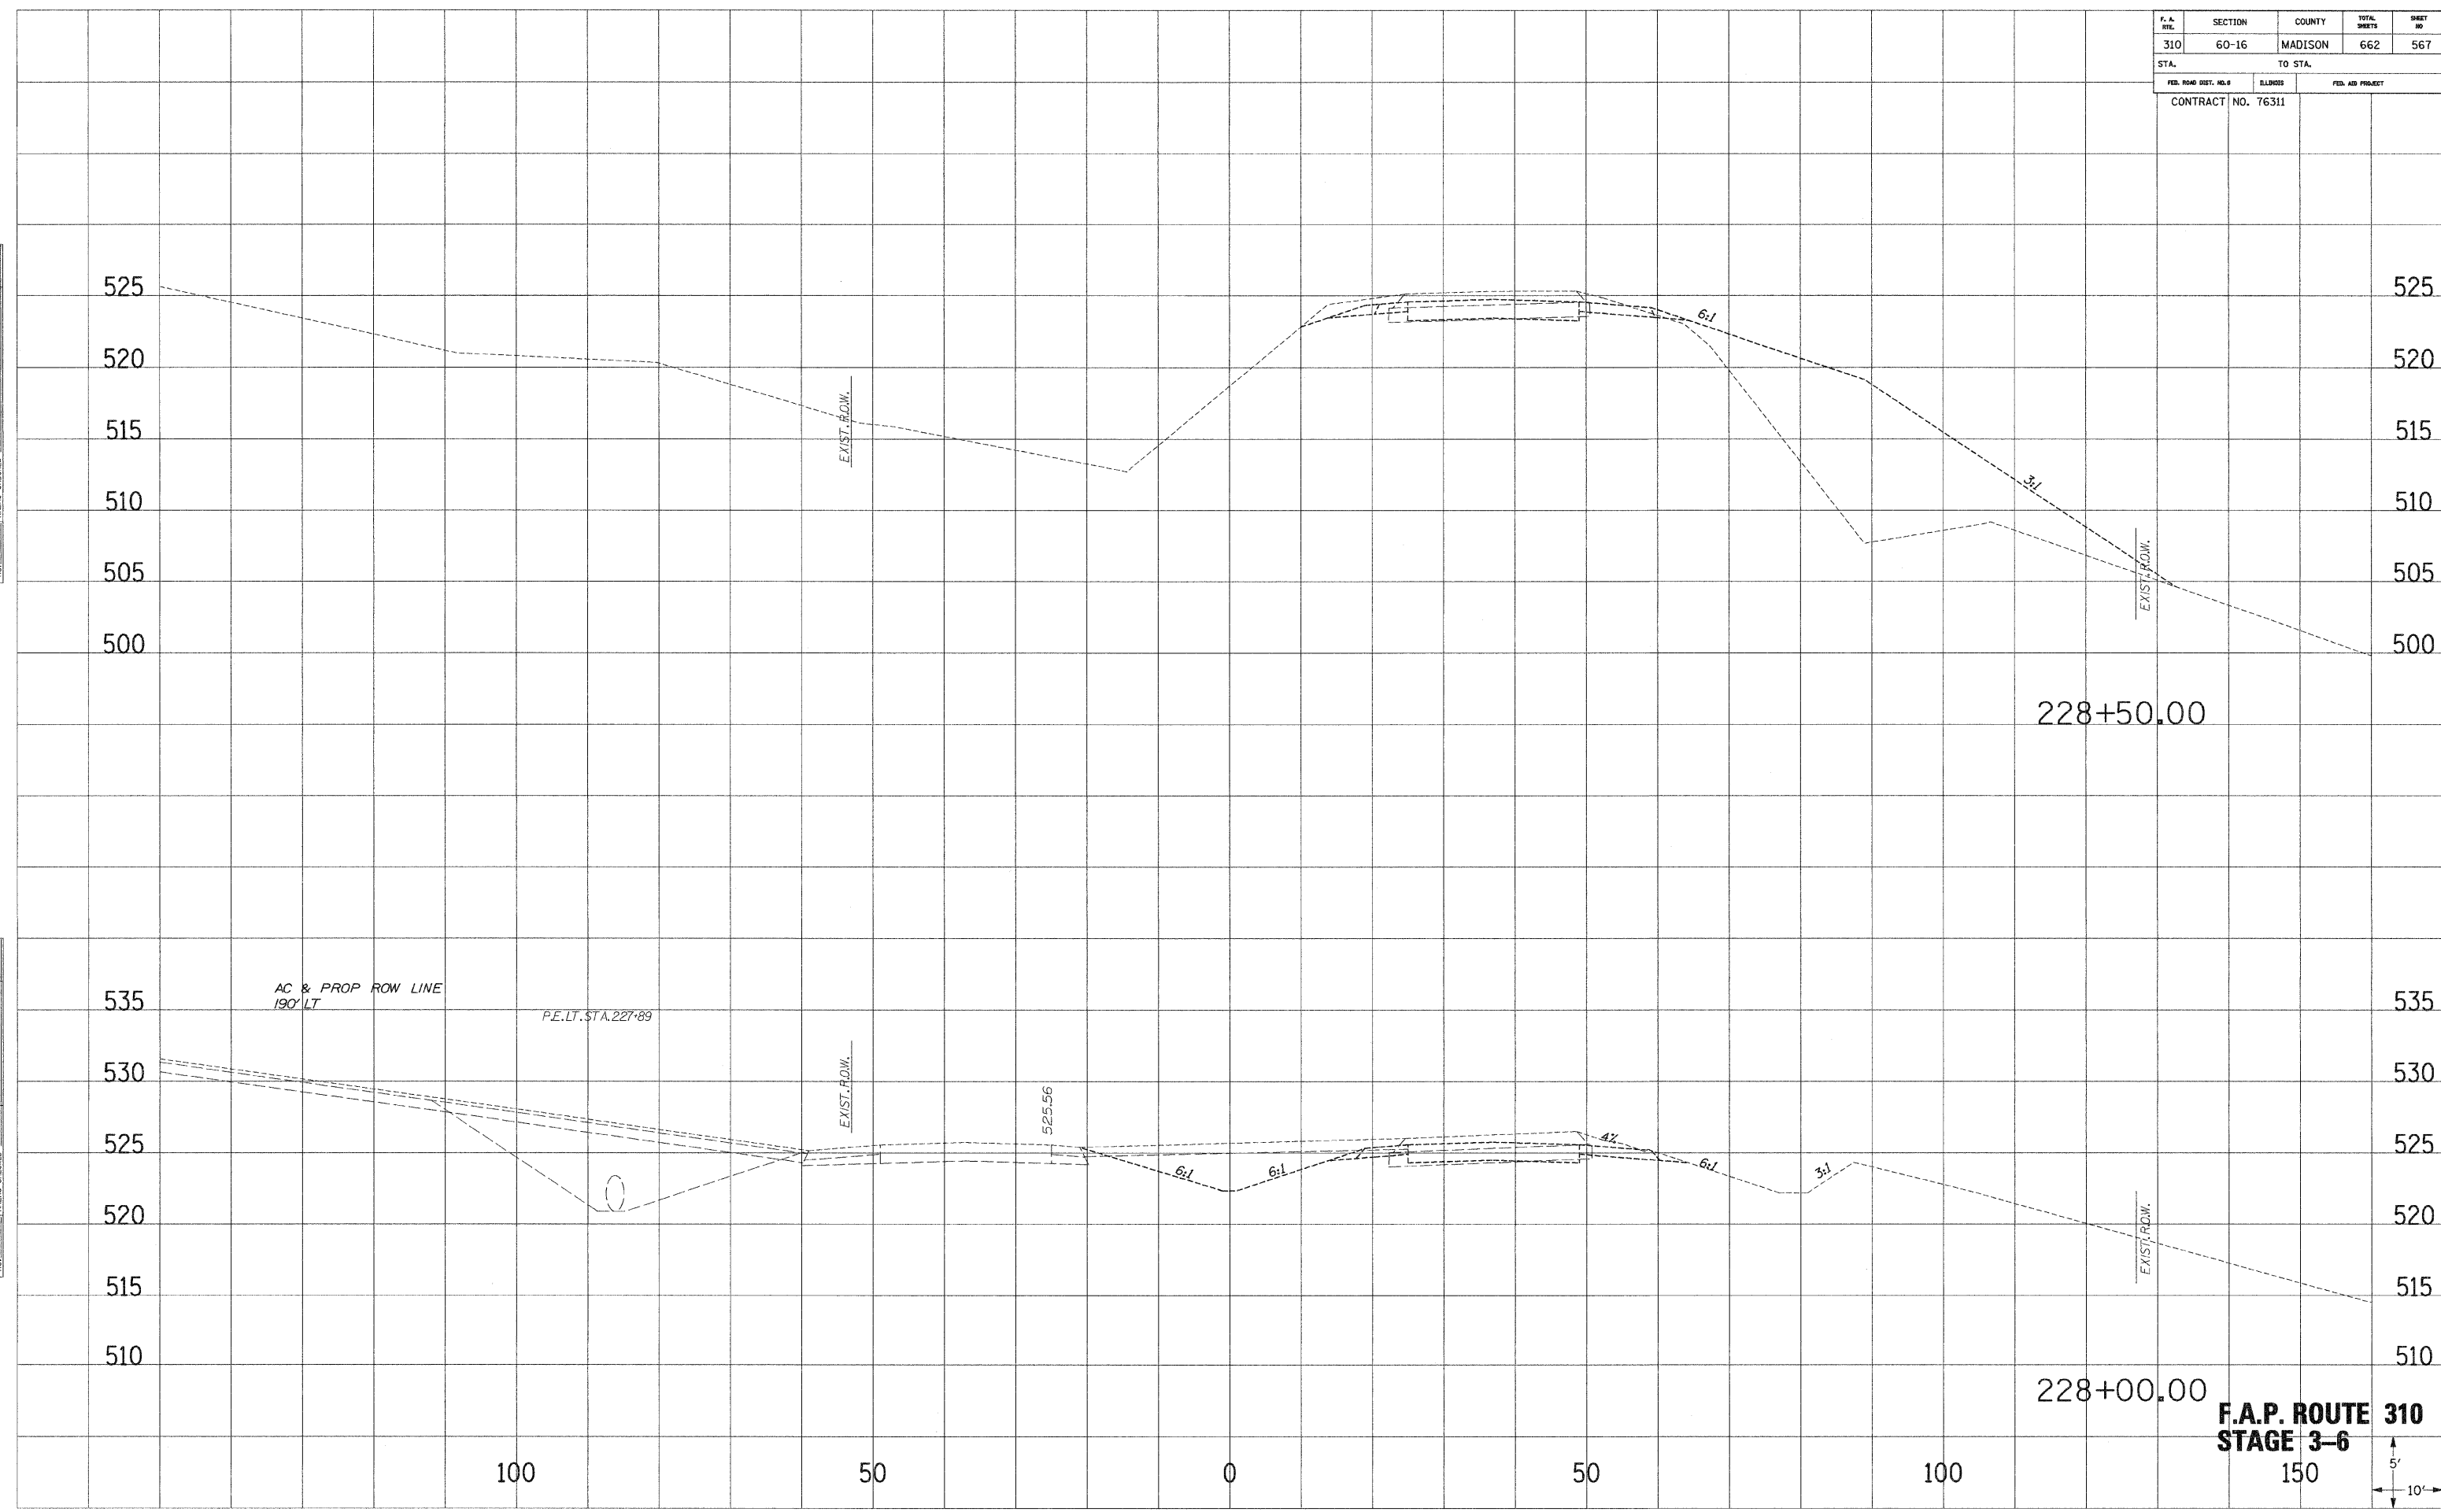

**F.A.P. ROUTE 310
STAGE 3-6**




F. A. RTE.	SECTION	COUNTY	TOTAL SHEETS	SHEET NO.
310	60-16	MADISON	662	568
STA.		TO STA.		
FED. ROAD DIST. NO. 8		ILLINOIS	FED. AID PROJECT	
CONTRACT NO. 76311				

DATE: _____
 PLOTTED: _____
 NOTE BOOK NO.: _____
 AREAS CHECKED: _____

DATE: _____
 PLOTTED: _____
 NOTE BOOK NO.: _____
 AREAS CHECKED: _____

END PROJECT 60-16
 END CONSTRUCTION
 F.A.P. ROUTE 310
 STA. 229+00

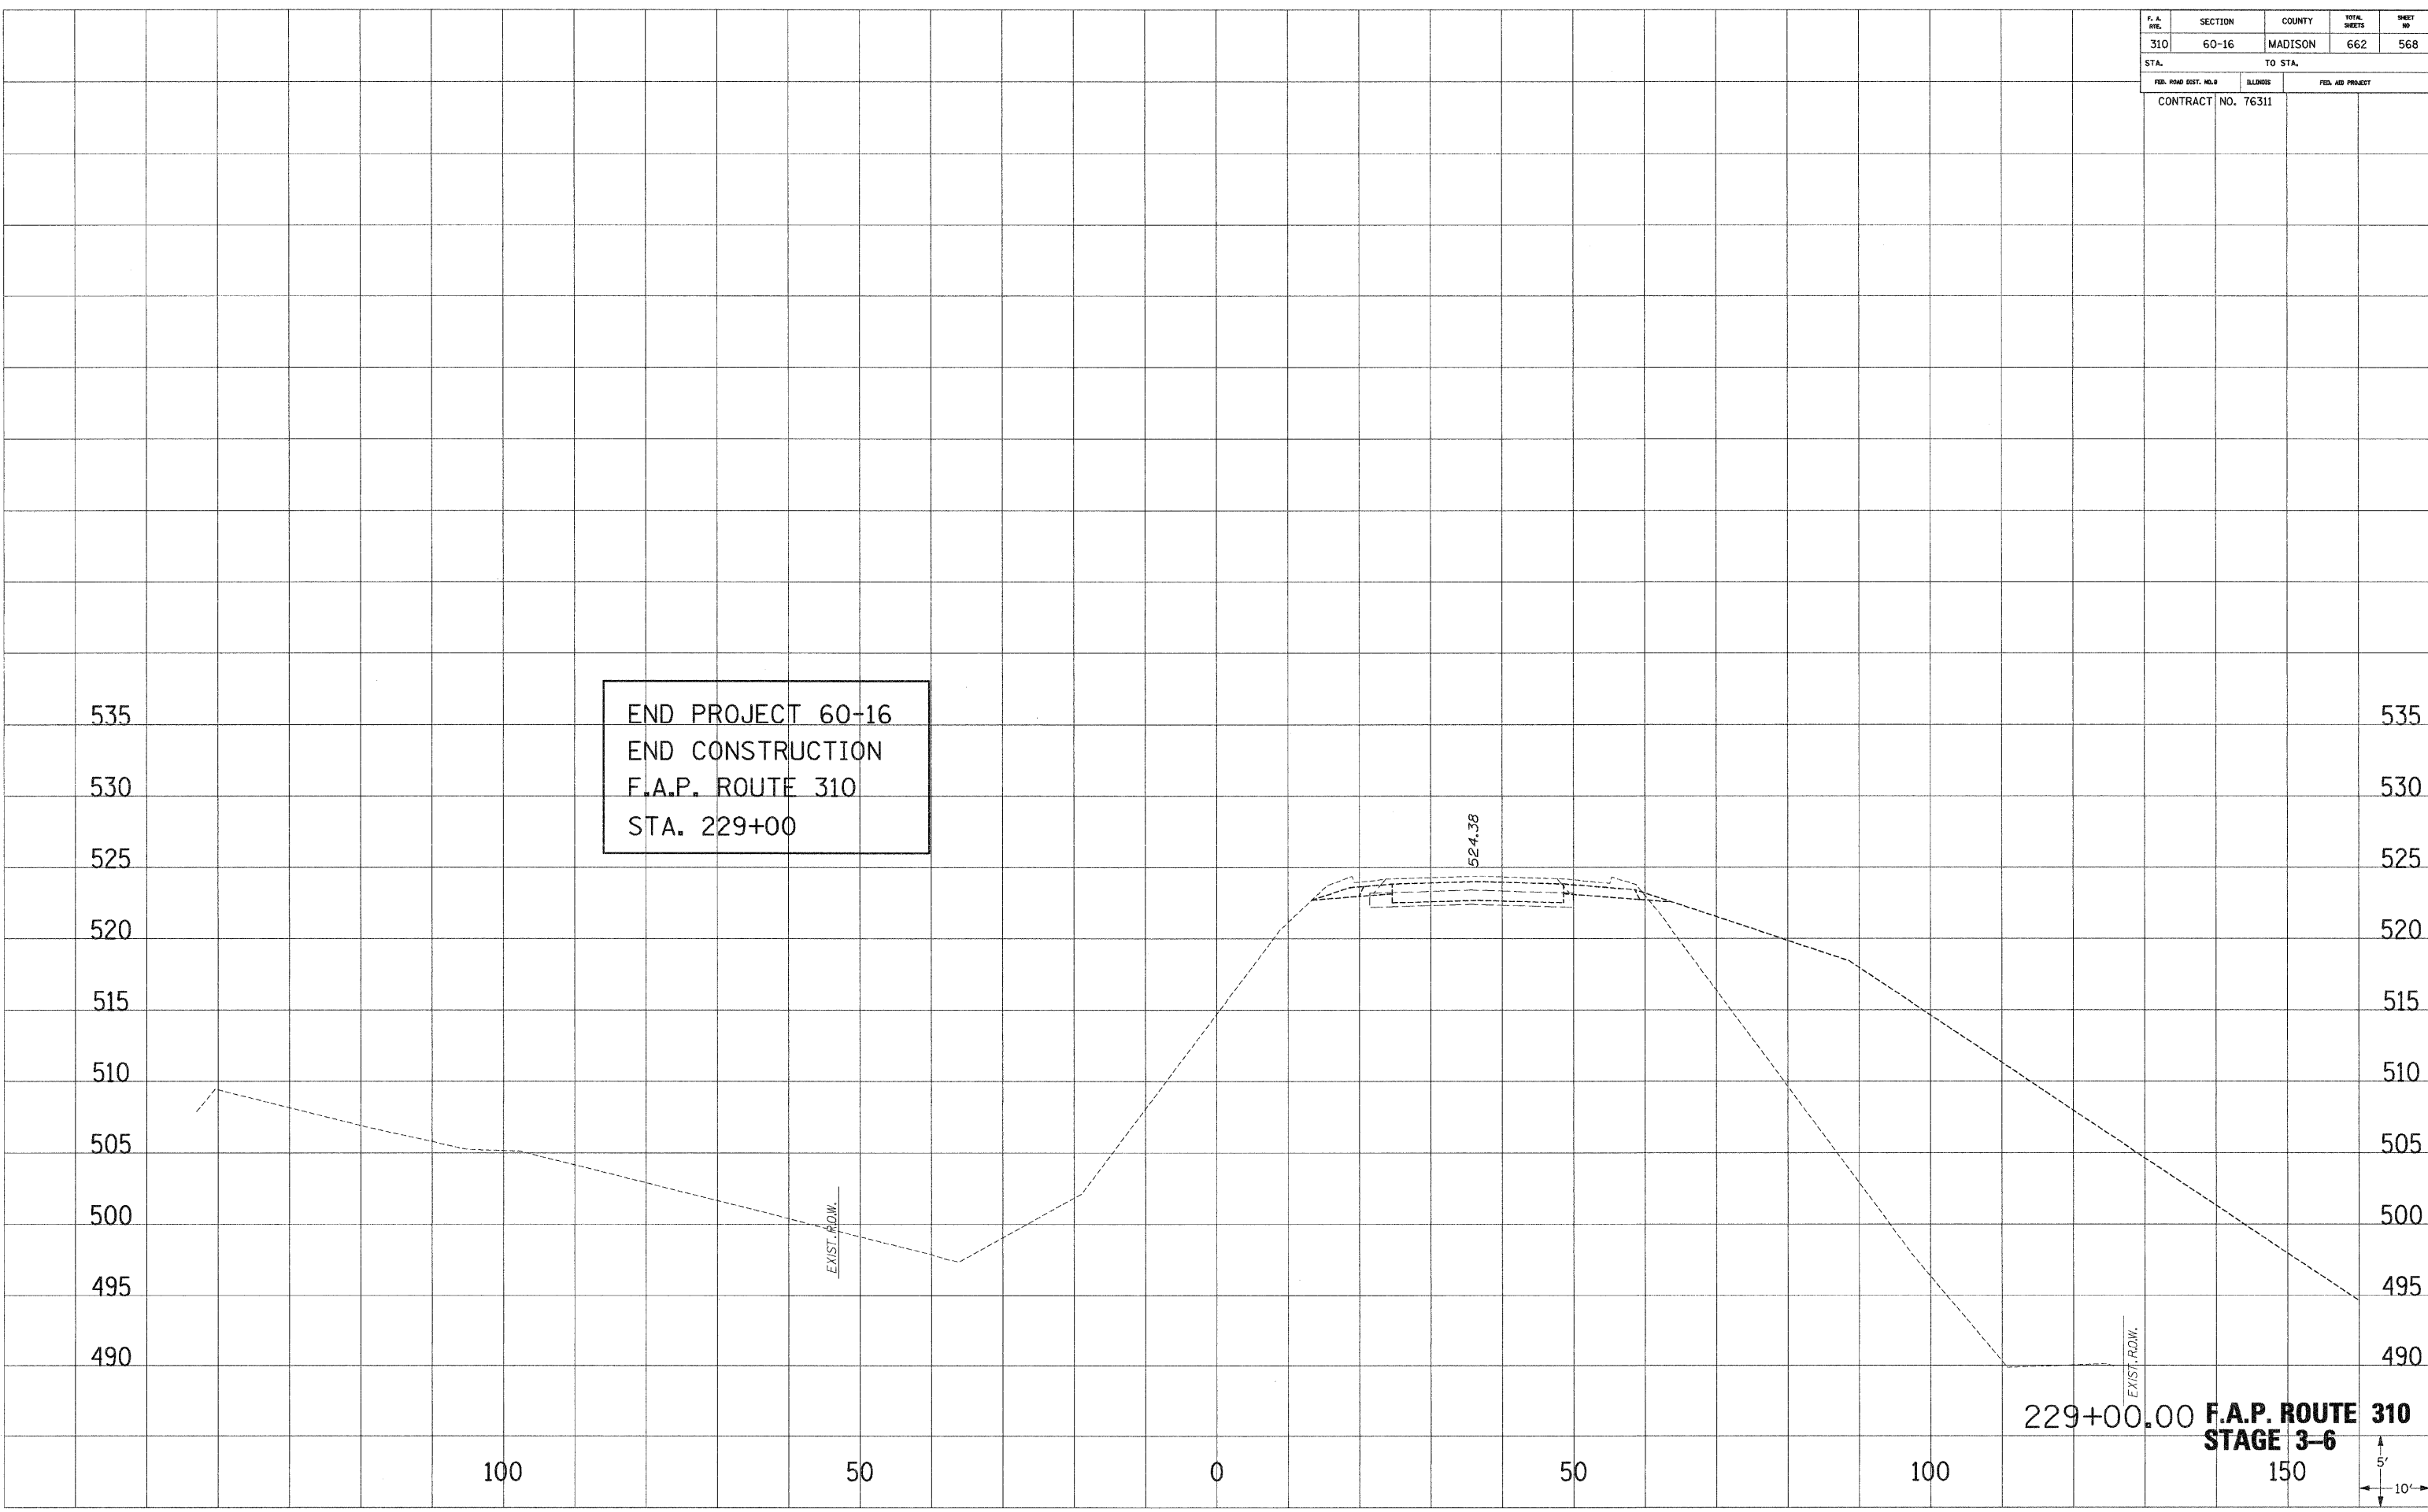


229+00.00 F.A.P. ROUTE 310
 STAGE 3-6



F.A. RTE.	SECTION	COUNTY	TOTAL SHEETS	SHEET NO
310	60-16	MADISON	662	569
STA.		TO STA.		
FED. ROAD DIST. NO.		ELLIPSES	FED. AID PROJECT	
CONTRACT NO. 76311				

SURVEY PLOTTED DATE: _____
 NOTE BOOK NO. _____
 AREAS CHECKED: _____


SURVEY PLOTTED DATE: _____
 NOTE BOOK NO. _____
 AREAS CHECKED: _____

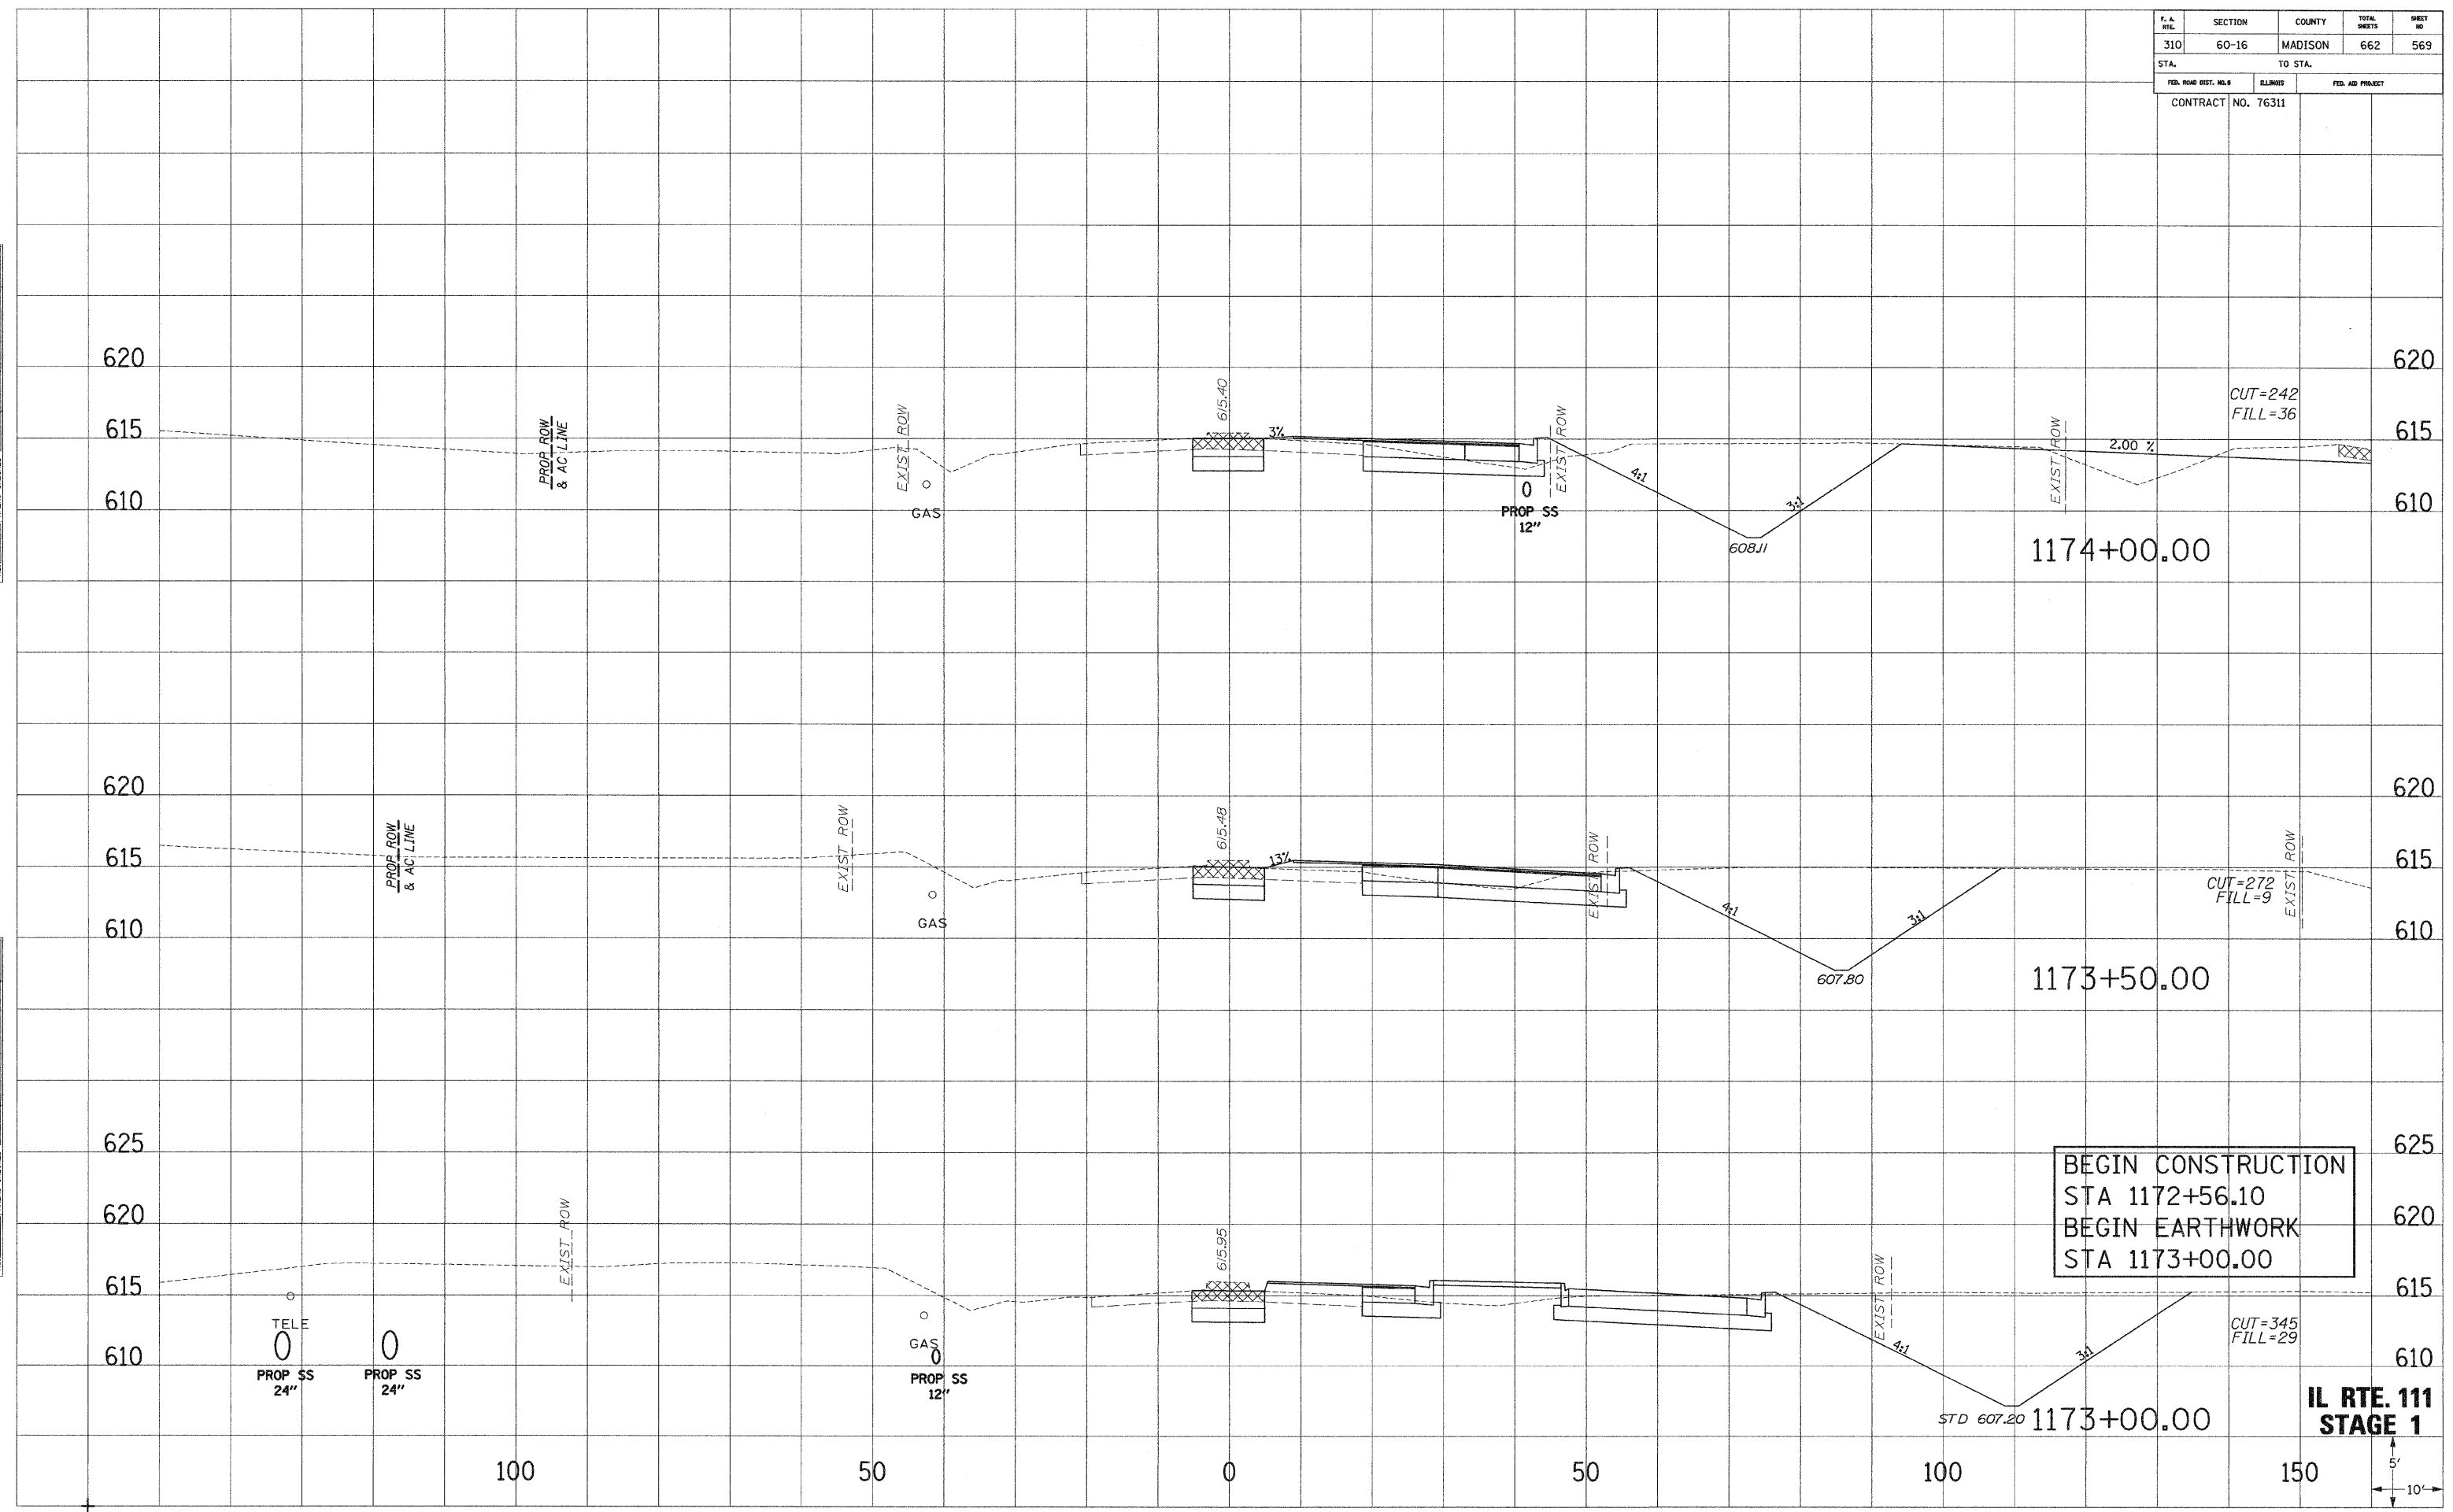

F. A. RTE.	SECTION	COUNTY	TOTAL SHEETS	SHEET NO.
310	60-16	MADISON	662	571
STA.		TO STA.		
FED. ROAD DIST. NO. 3		ILLINOIS	FED. AID PROJECT	
CONTRACT NO. 76311				

SURVEY PLOTTED
 NOTE BOOK NO. _____
 AREAS CHECKED _____

SURVEY PLOTTED
 NOTE BOOK NO. _____
 AREAS CHECKED _____

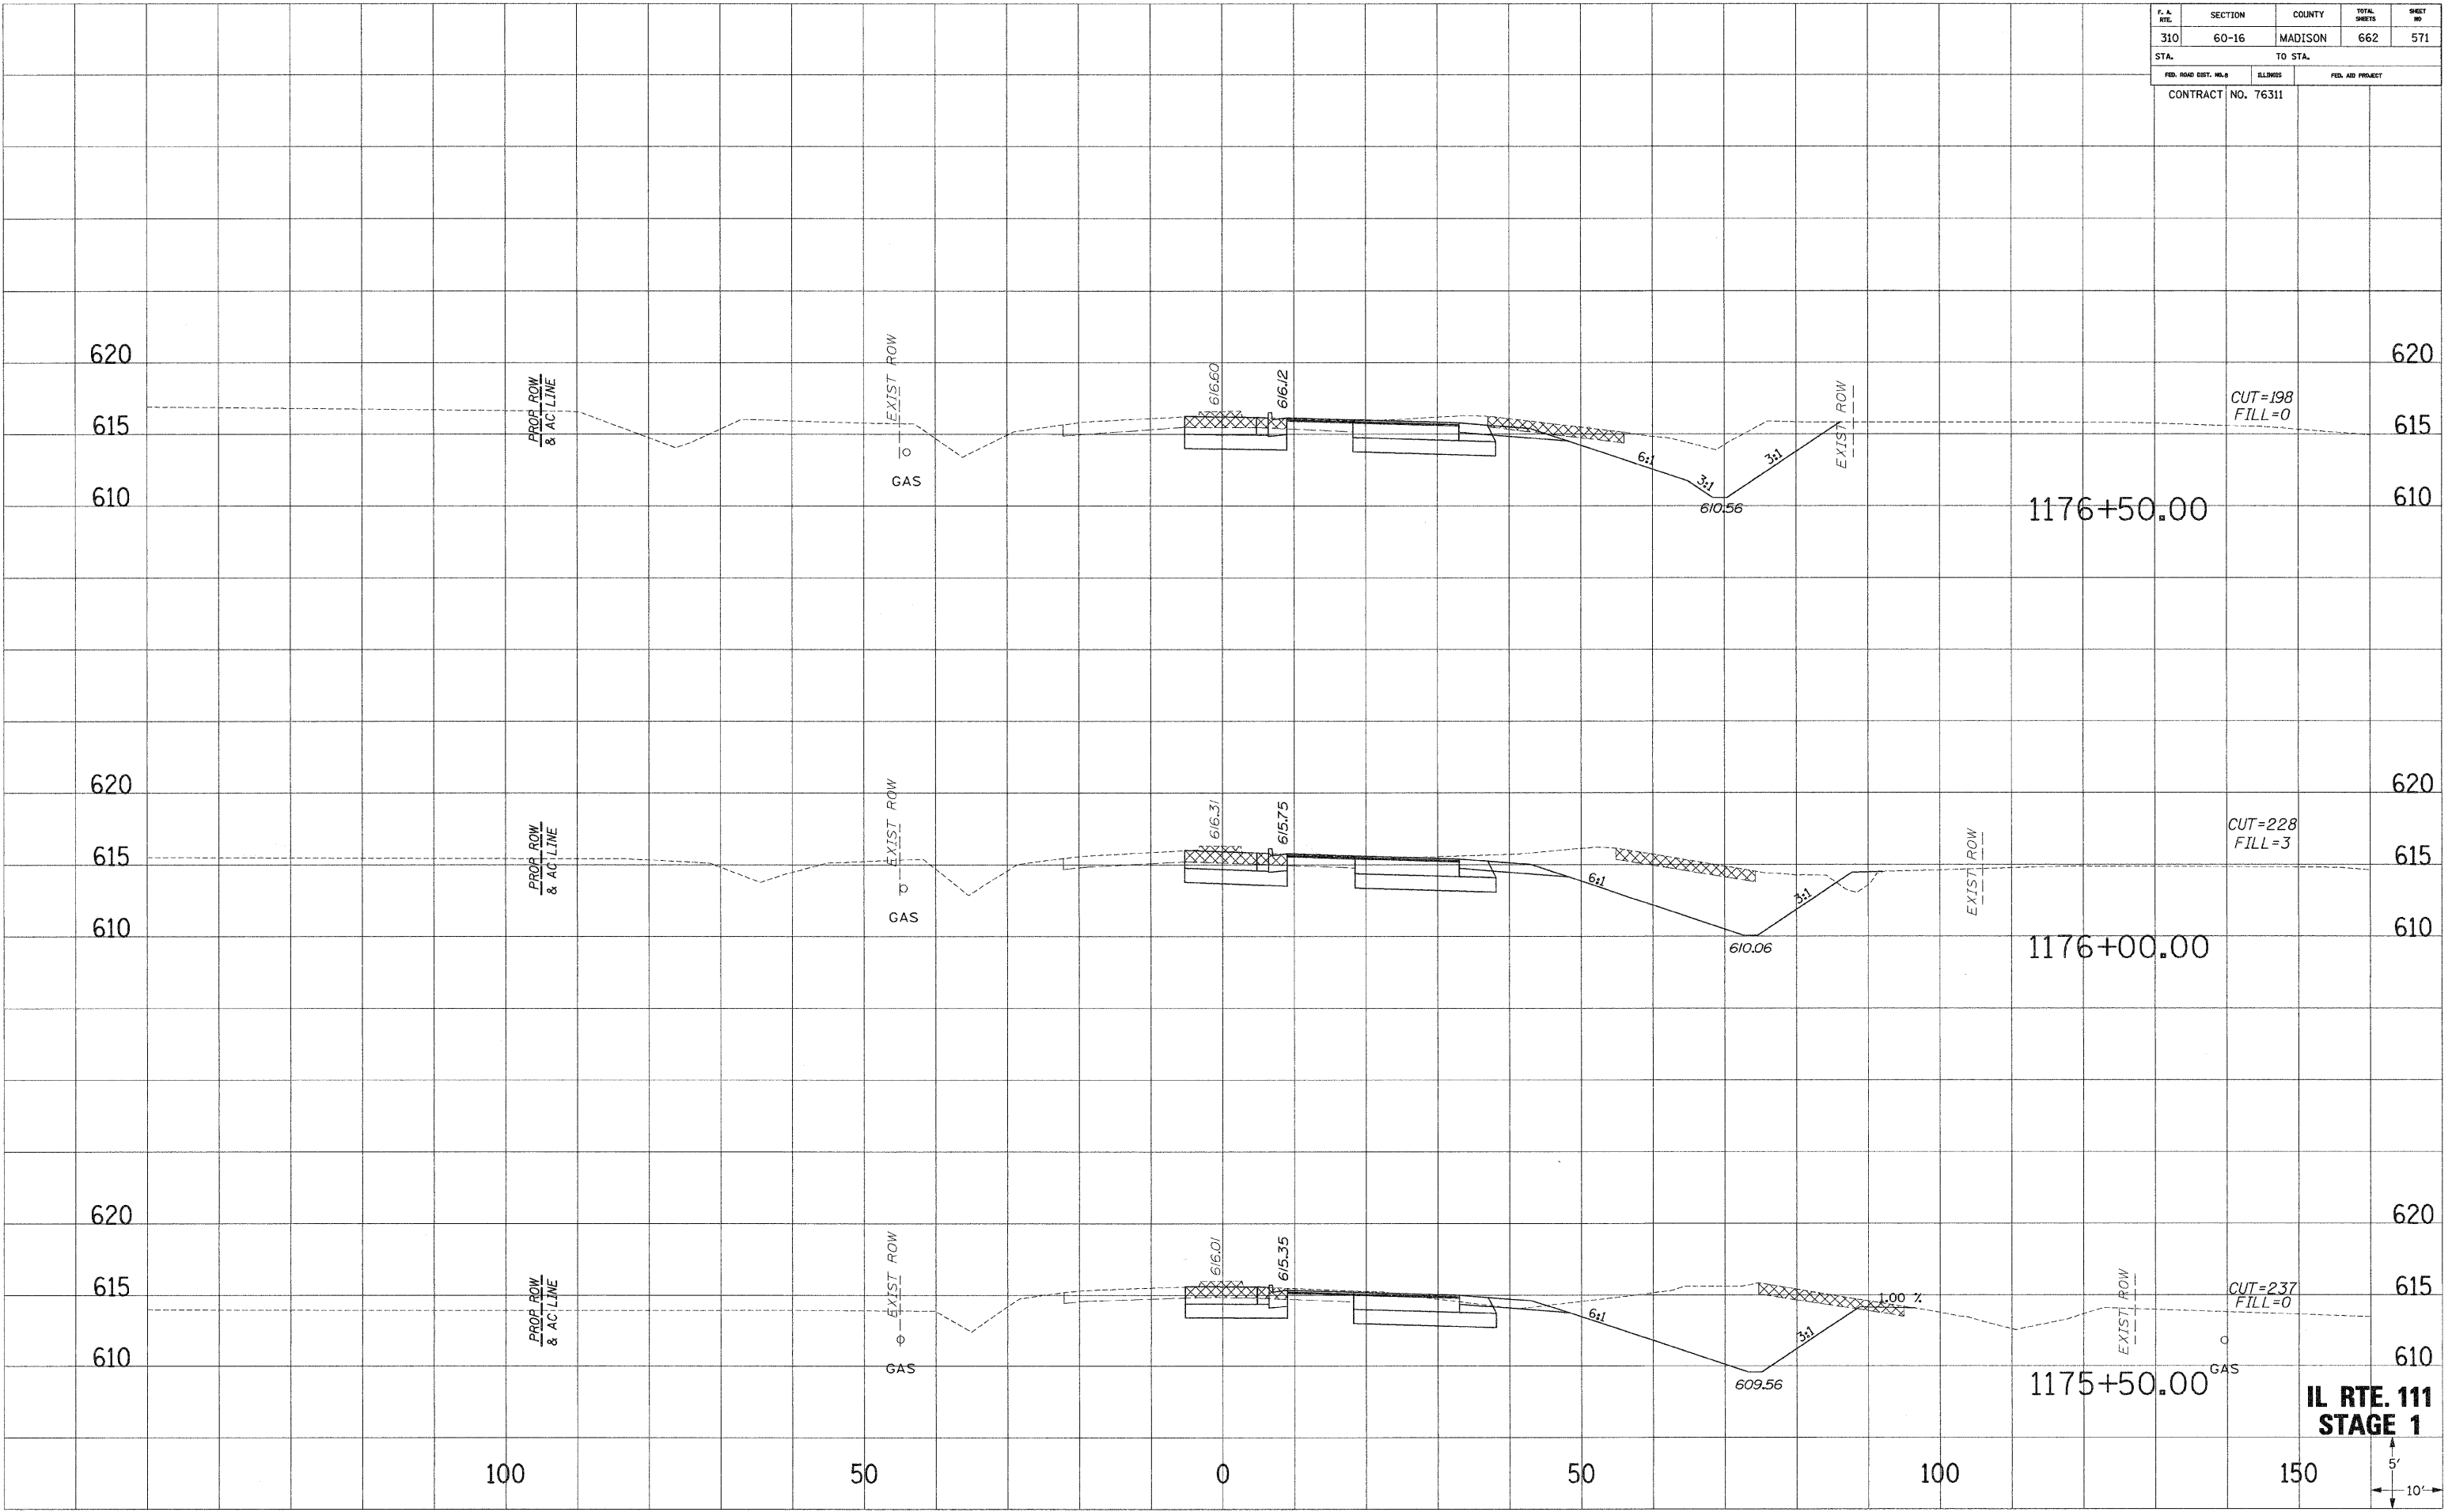


CUT=198
FILL=0

CUT=228
FILL=3

CUT=237
FILL=0


**IL RTE. 111
STAGE 1**

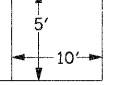

F. A. NO.	SECTION	COUNTY	TOTAL SHEETS	SHEET NO.
310	60-16	MADISON	662	572
STA.		TO STA.		
FED. ROAD DIST. NO. 8		ILLINOIS	FED. AID PROJECT	
CONTRACT NO. 76311				

DATE: _____
 PLOTTED BY: _____
 NOTE BOOK NO.: _____
 AREAS CHECKED: _____

DATE: _____
 PLOTTED BY: _____
 NOTE BOOK NO.: _____
 AREAS CHECKED: _____

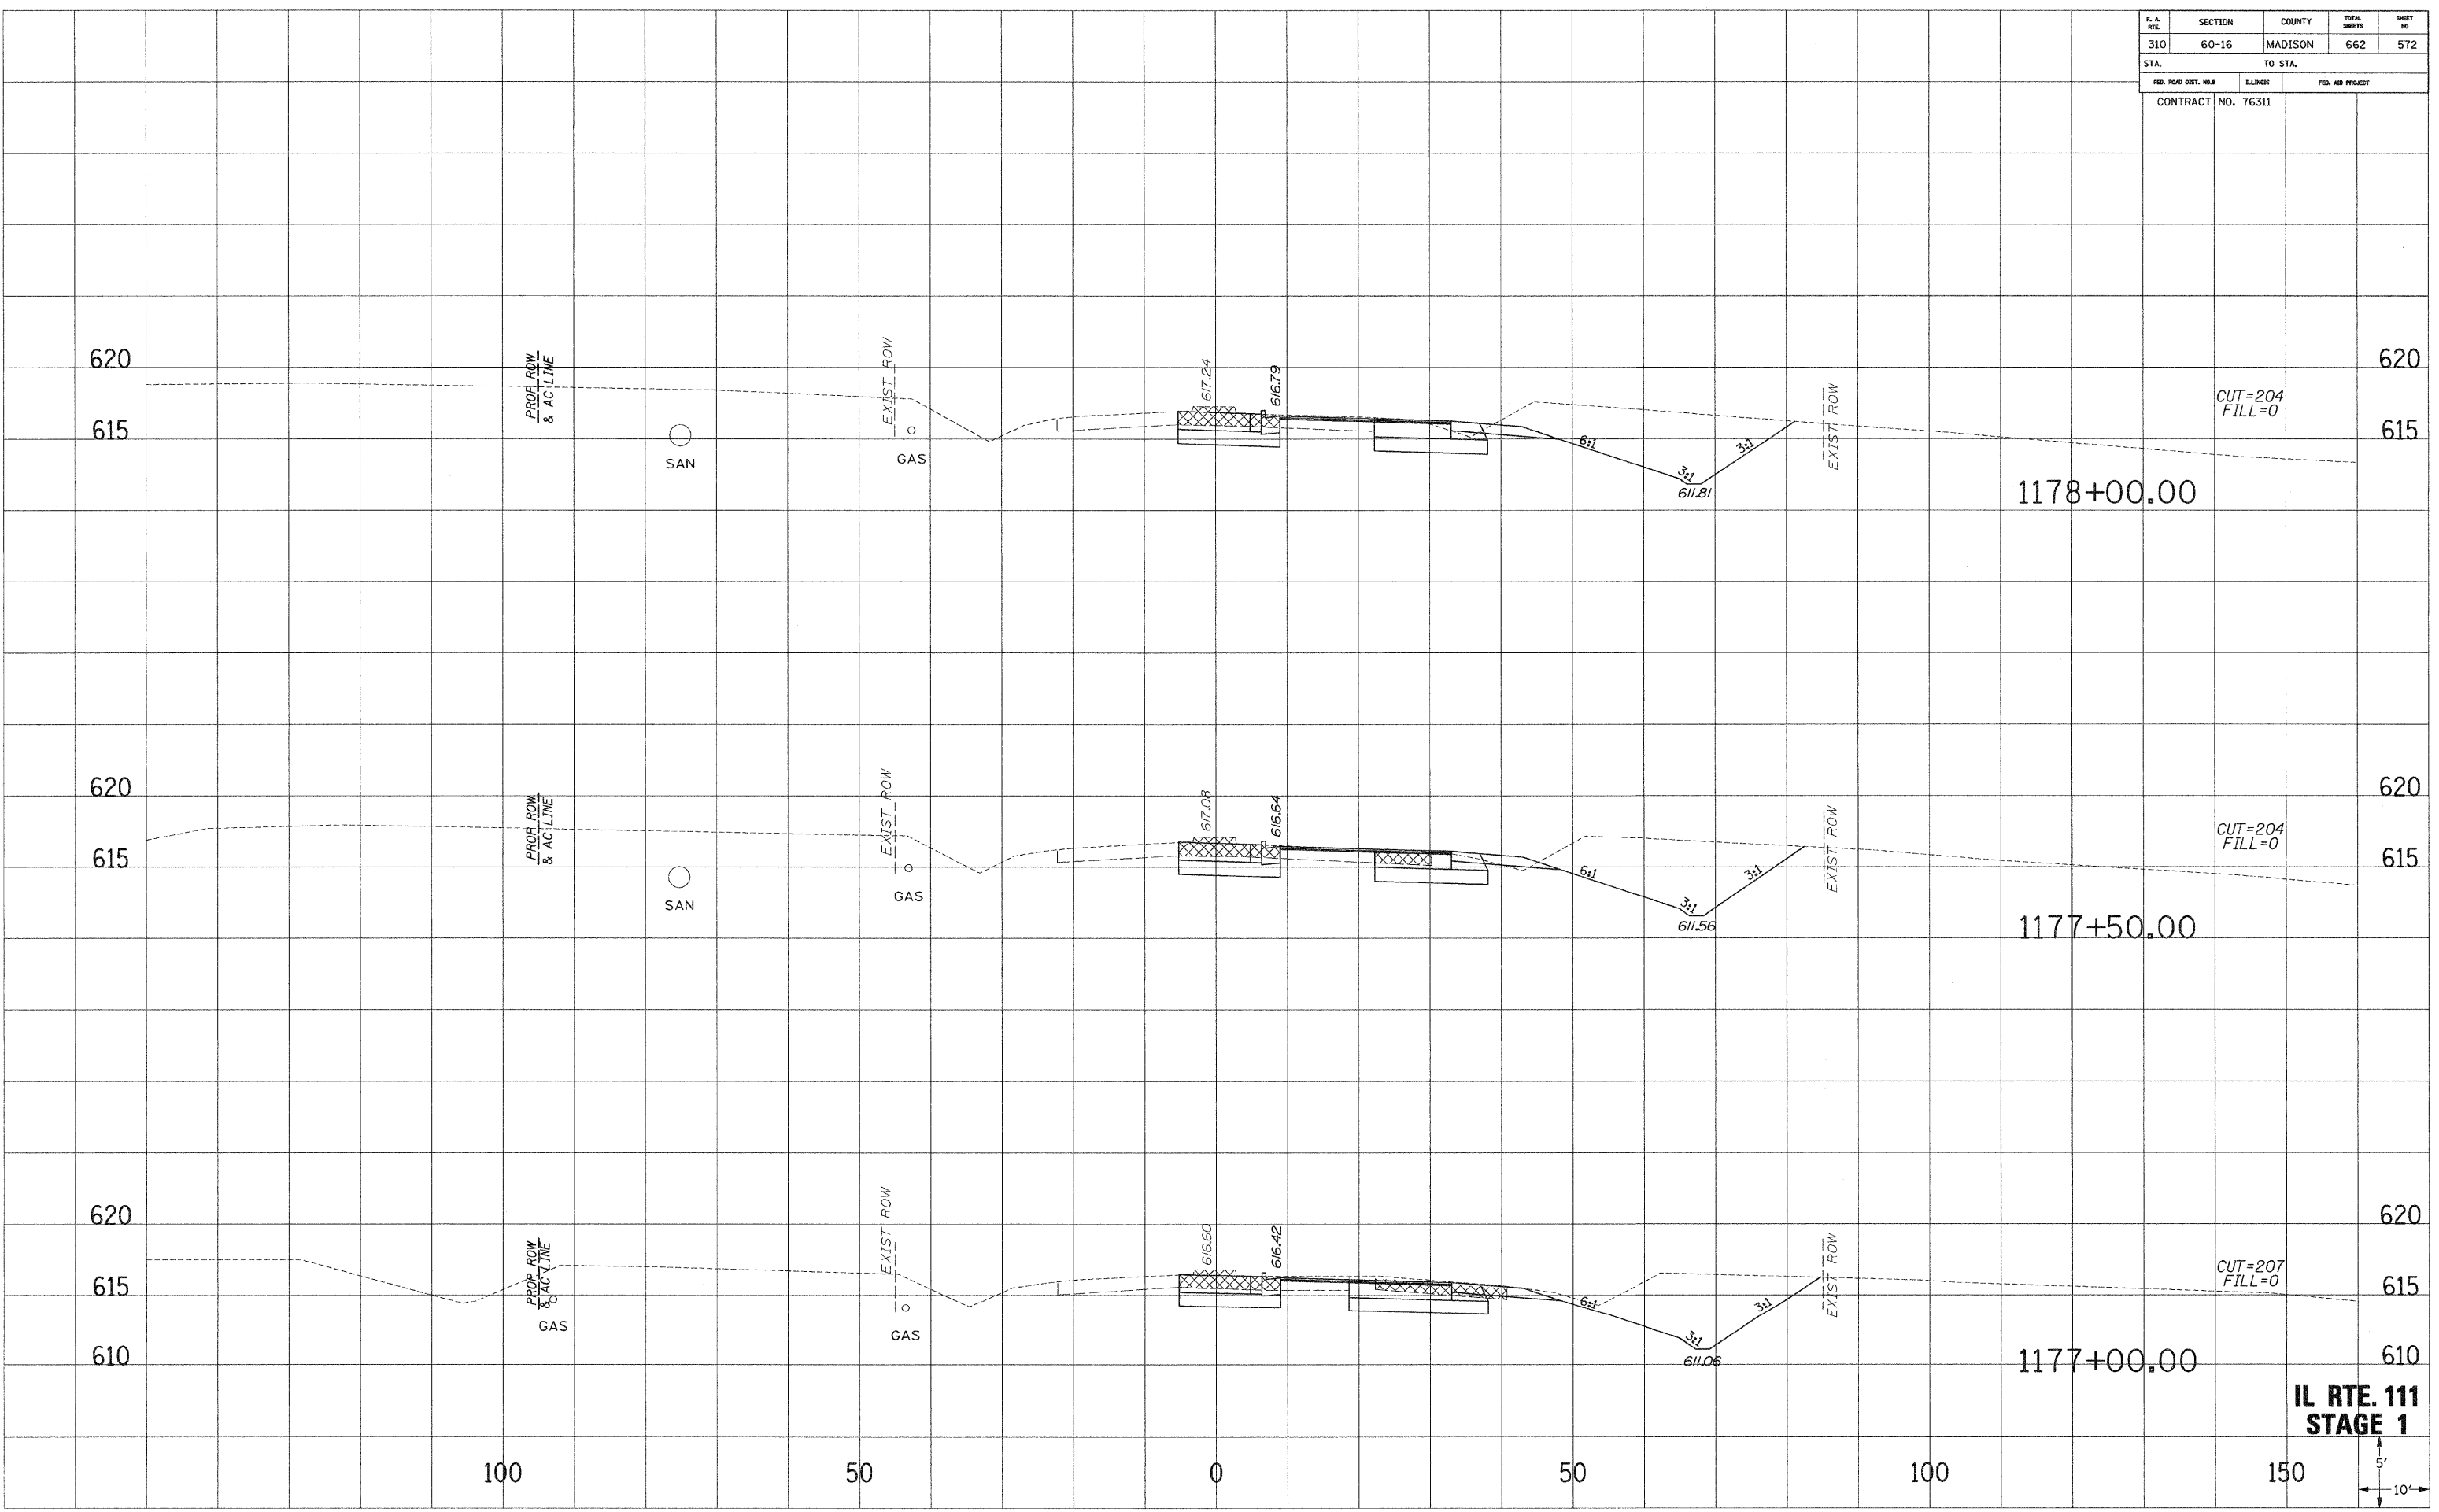


**IL RTE. 111
 STAGE 1**



F. A. RTE.	SECTION	COUNTY	TOTAL SHEETS	SHEET NO.
310	60-16	MADISON	662	573
STA.		TO STA.		
FED. ROAD DIST. NO.		ILLINOIS	FED. AID PROJECT	
CONTRACT NO. 76311				

SURVEIL PLOTTED IN PLATE NO. AREAS CHECKED

SURVEIL PLOTTED IN PLATE NO. AREAS CHECKED

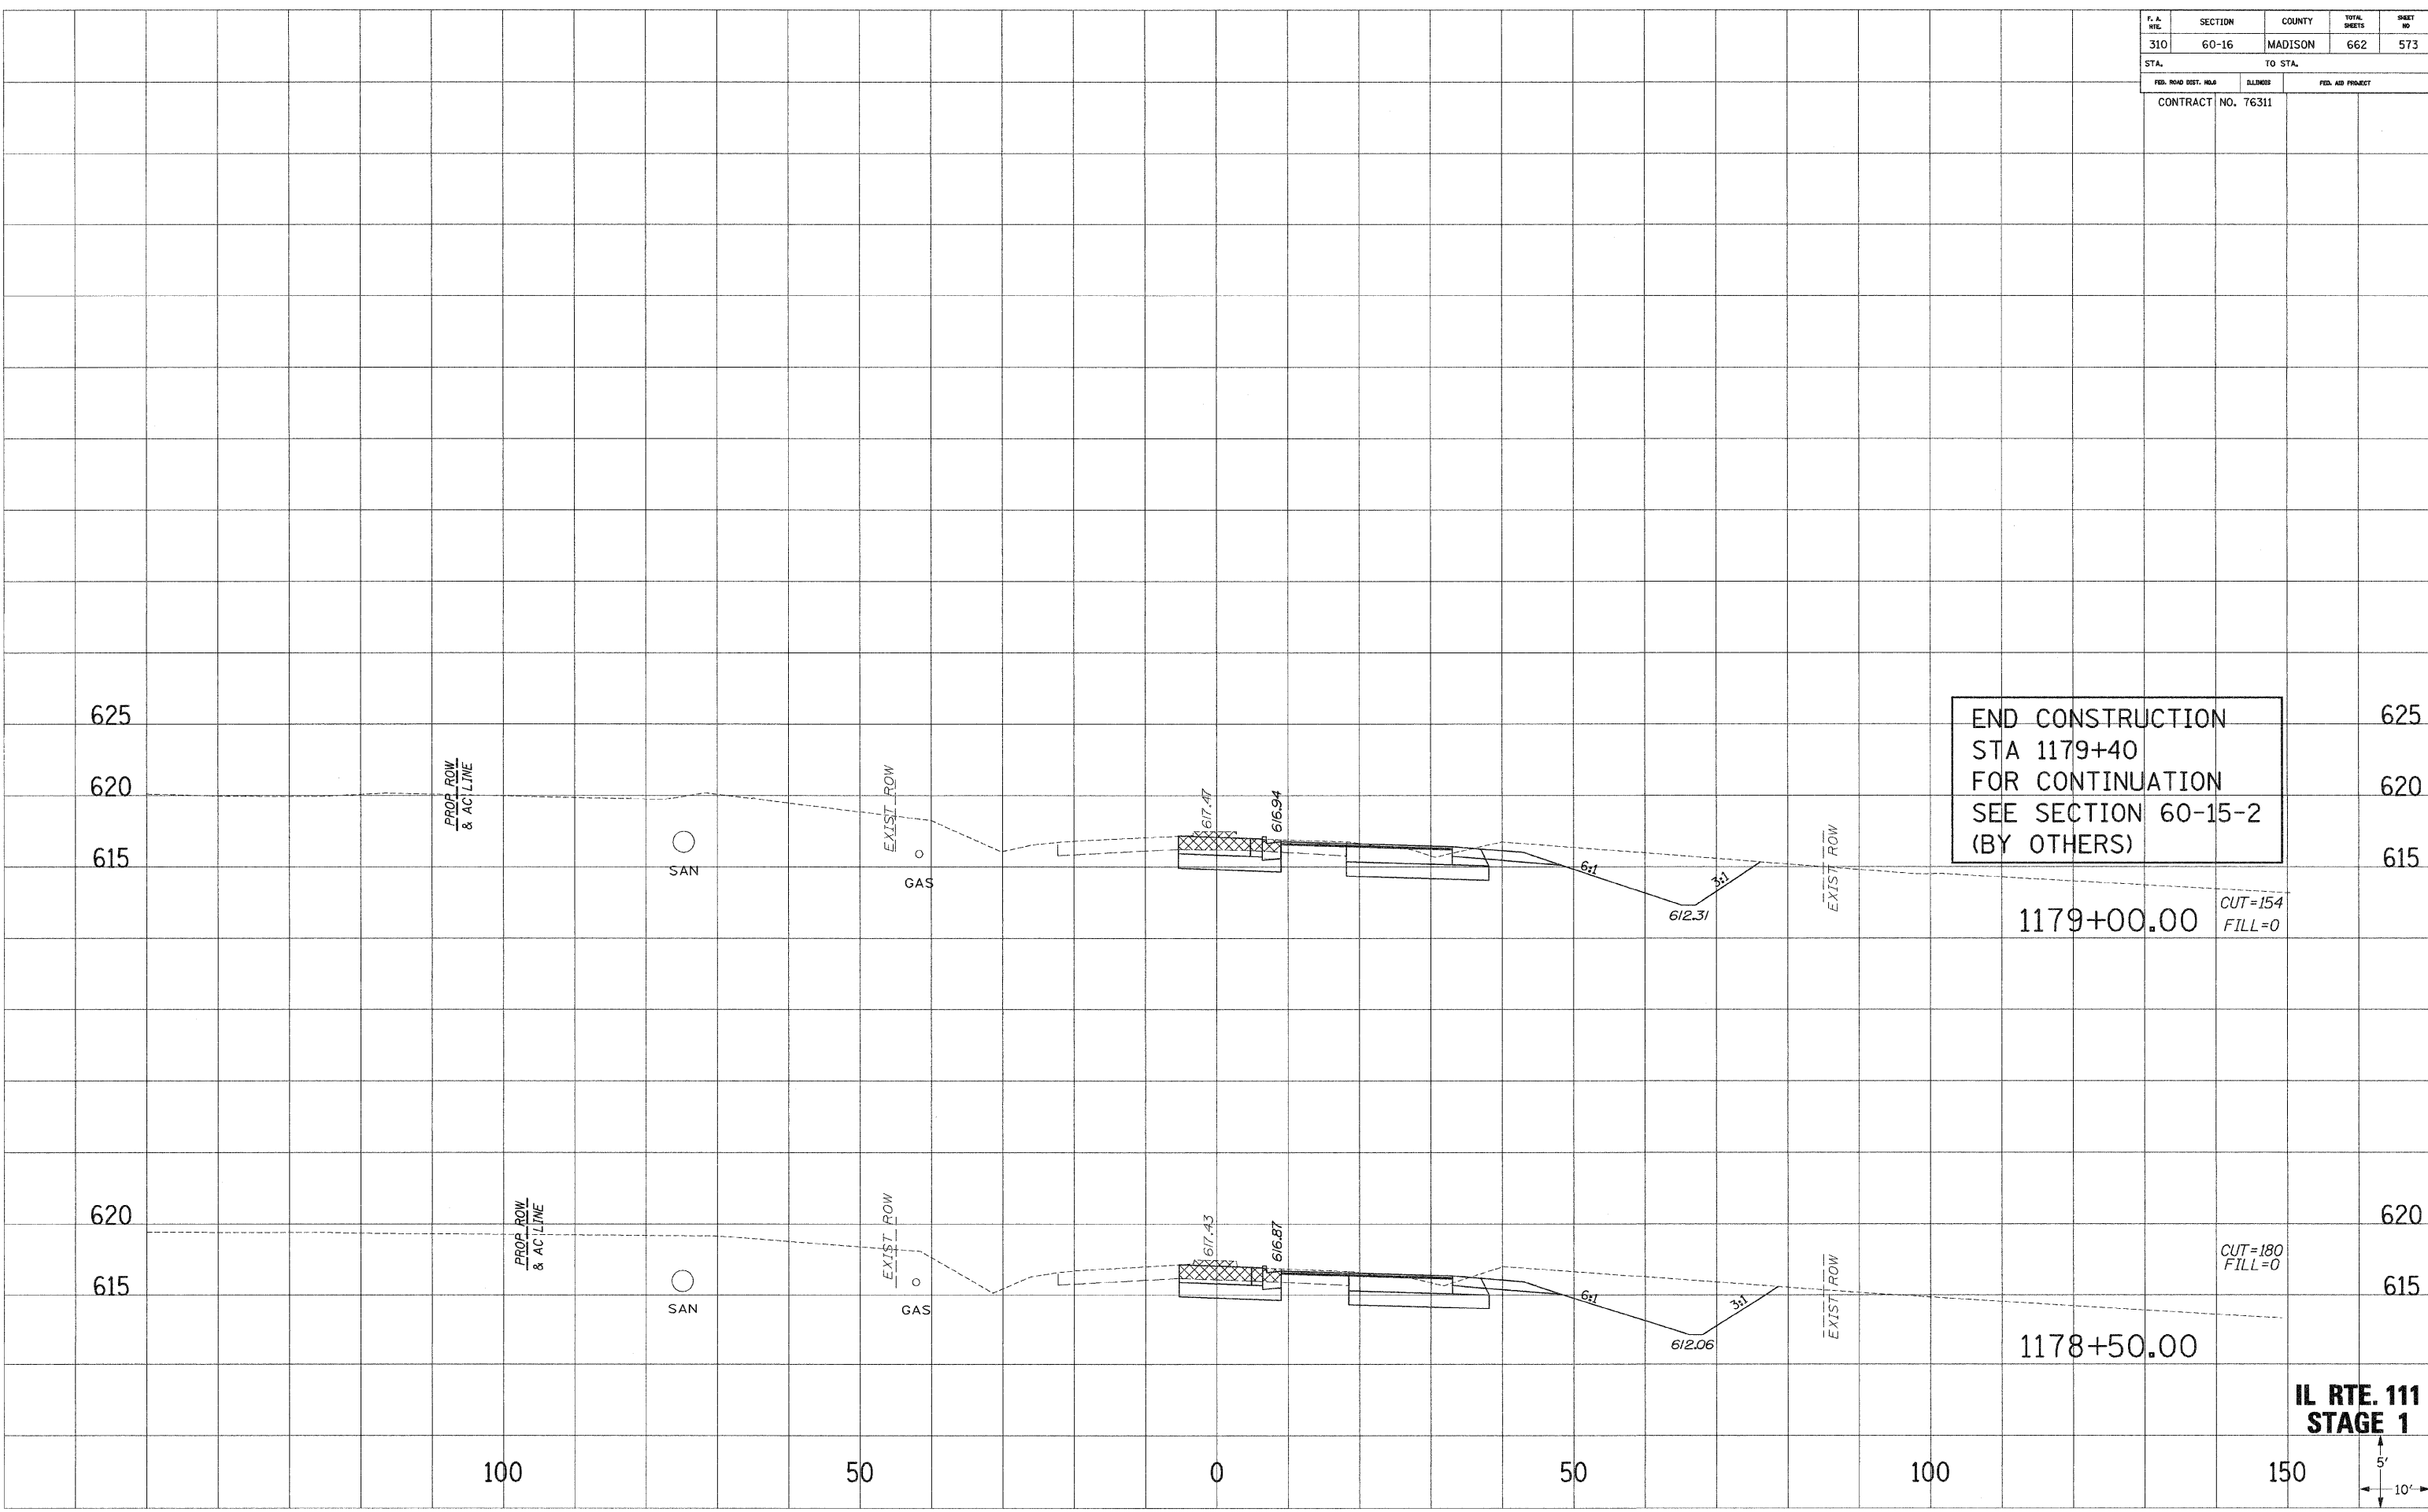

END CONSTRUCTION
 STA 1179+40
 FOR CONTINUATION
 SEE SECTION 60-15-2
 (BY OTHERS)

1179+00.00 CUT=154
 FILL=0

CUT=180
 FILL=0

1178+50.00


**IL RTE. 111
STAGE 1**

5'
 10'

F. A. RTE.	SECTION	COUNTY	TOTAL SHEETS	SHEET NO.
310	60-16	MADISON	662	574
STA.		TO STA.		
FED. ROAD DIST. NO.	ELINE	FED. AID PROJECT		
CONTRACT NO. 76311				

SURVEY PLOTTED
 NOTE BOOK NO. 100
 AREAS CHECKED

SURVEY PLOTTED
 NOTE BOOK NO. 100
 AREAS CHECKED

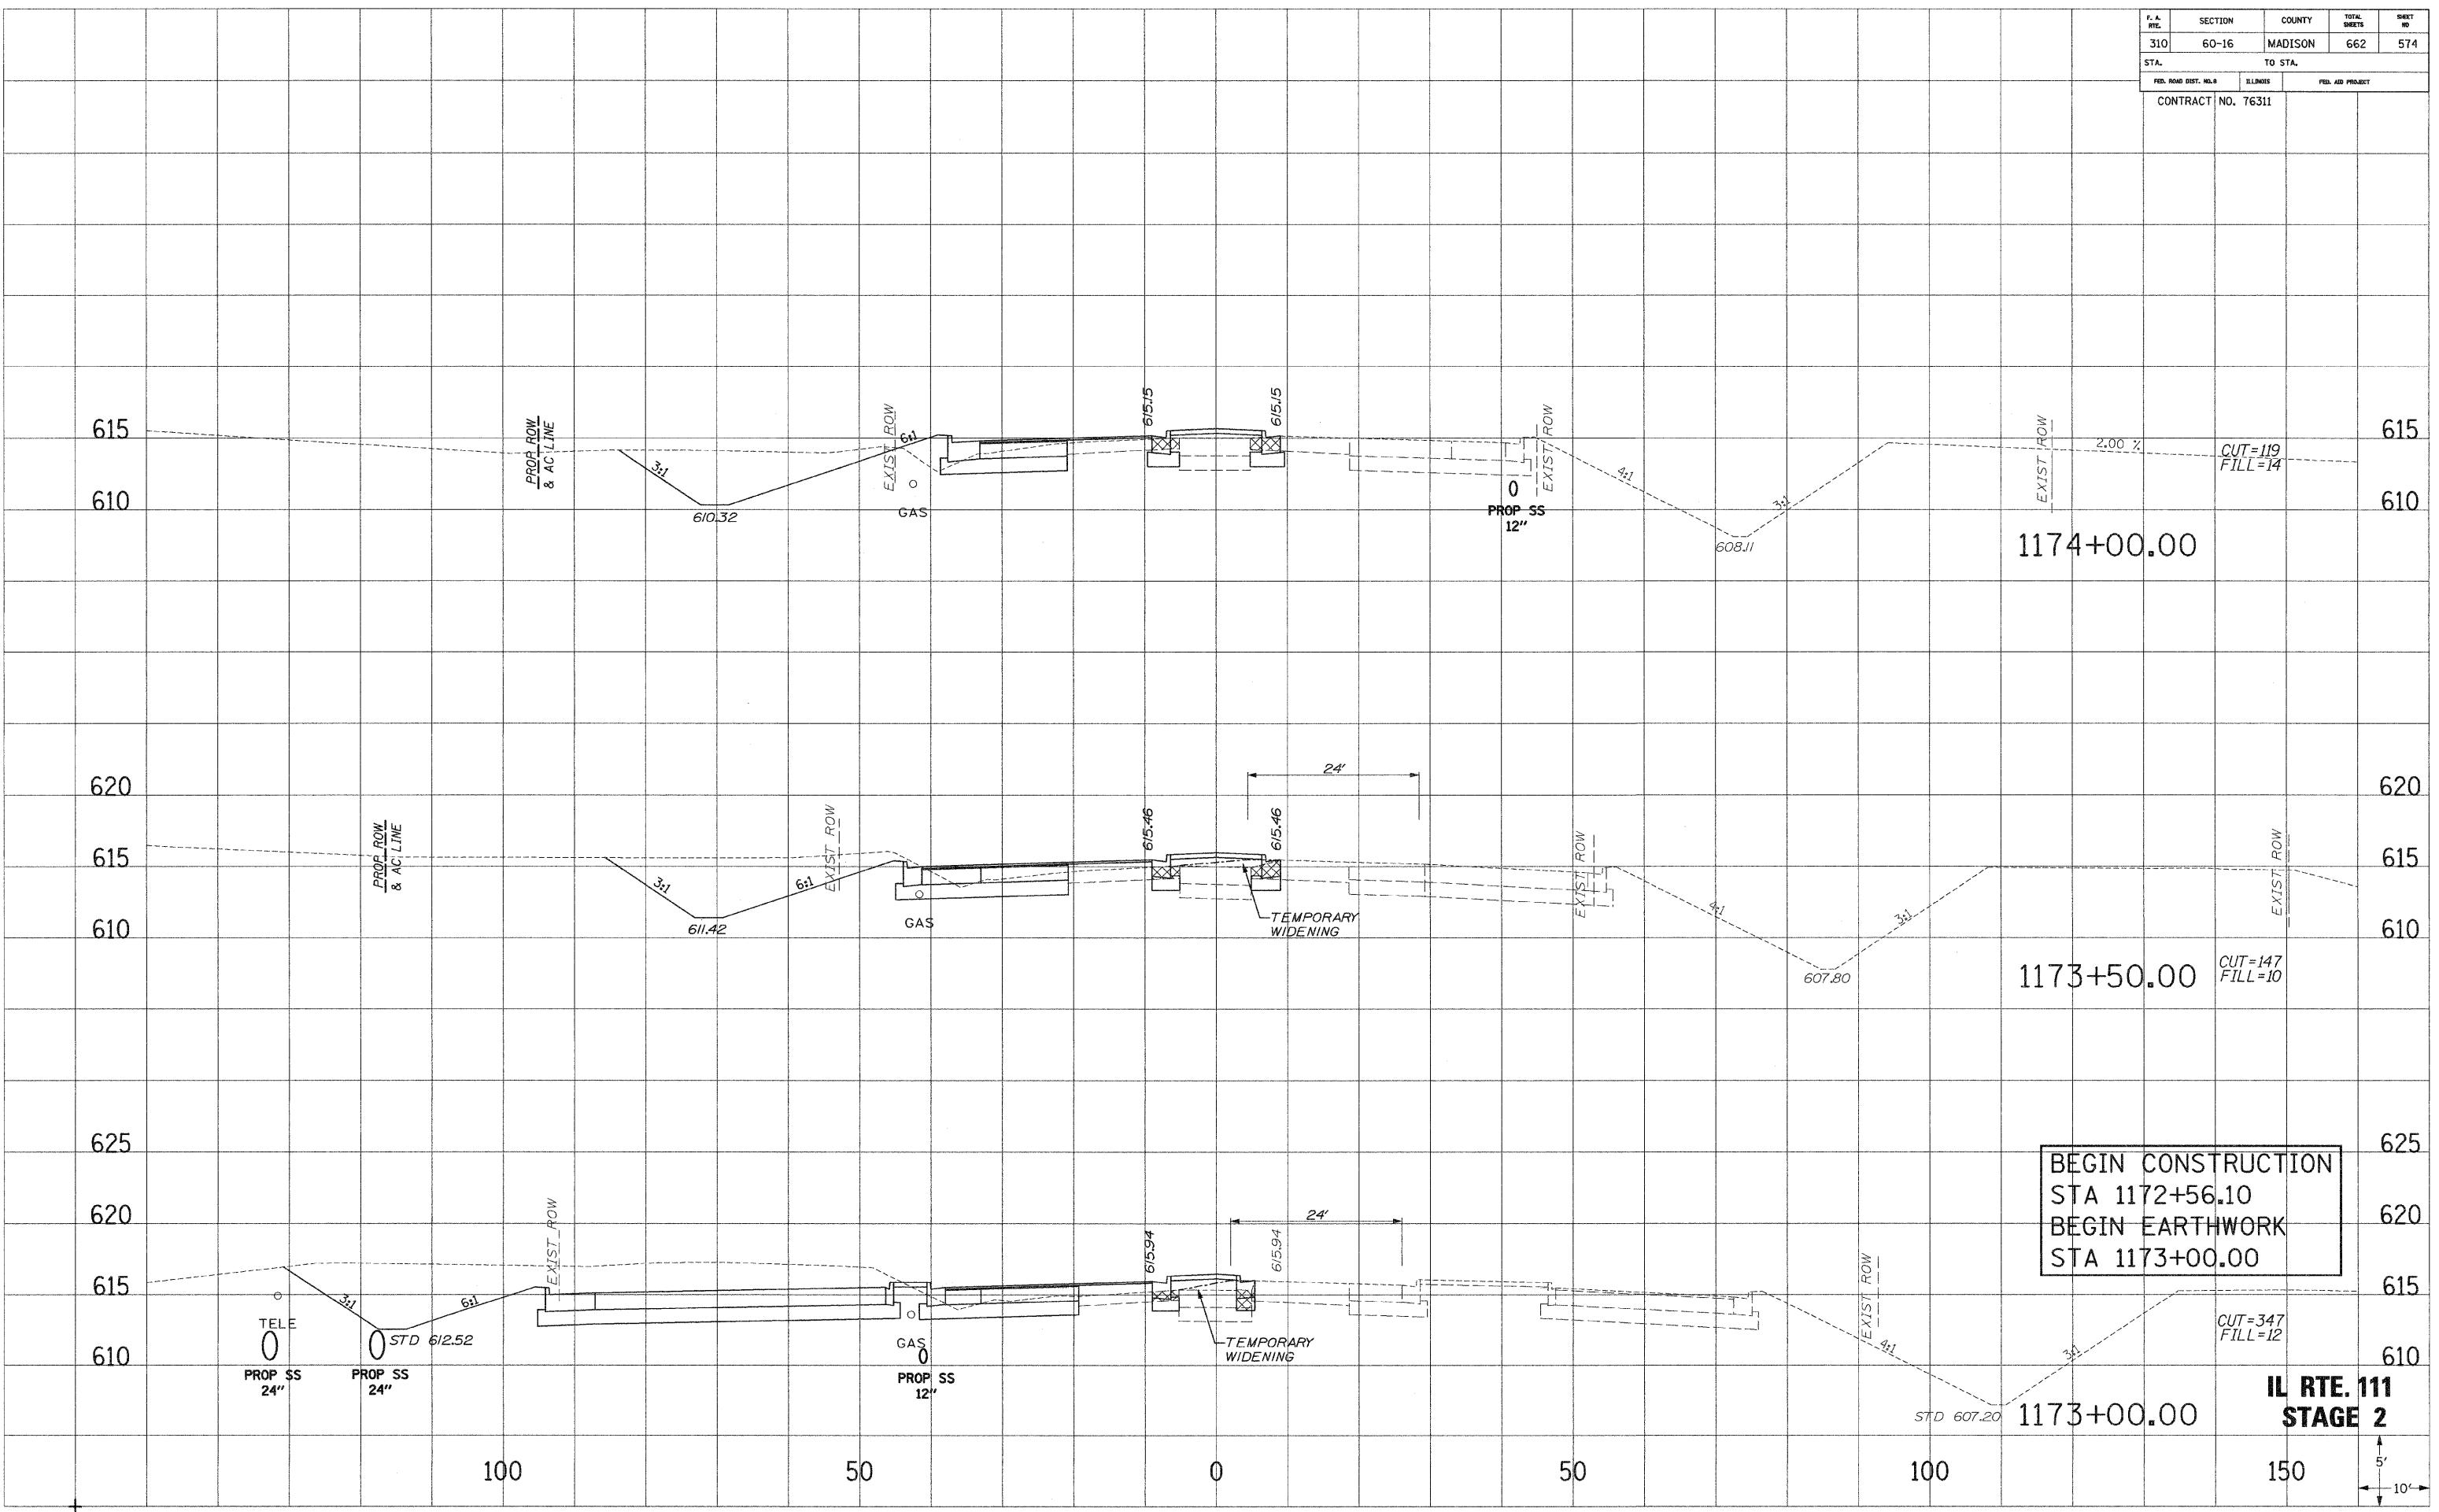

BEGIN CONSTRUCTION
 STA 1172+56.10
 BEGIN EARTHWORK
 STA 1173+00.00


**IL RTE. 111
STAGE 2**



F. A. NO.	SECTION	COUNTY	TOTAL SHEETS	SHEET NO.
310	60-16	MADISON	662	575
STA.		TO STA.		
FED. ROAD DIST. NO. 8		ILLINOIS	FED. AID PROJECT	
		CONTRACT NO. 76311		

DATE: _____
 PLOTTED: _____
 NOTE BOOK NO.: _____
 AREAS CHECKED: _____


DATE: _____
 PLOTTED: _____
 NOTE BOOK NO.: _____
 AREAS CHECKED: _____

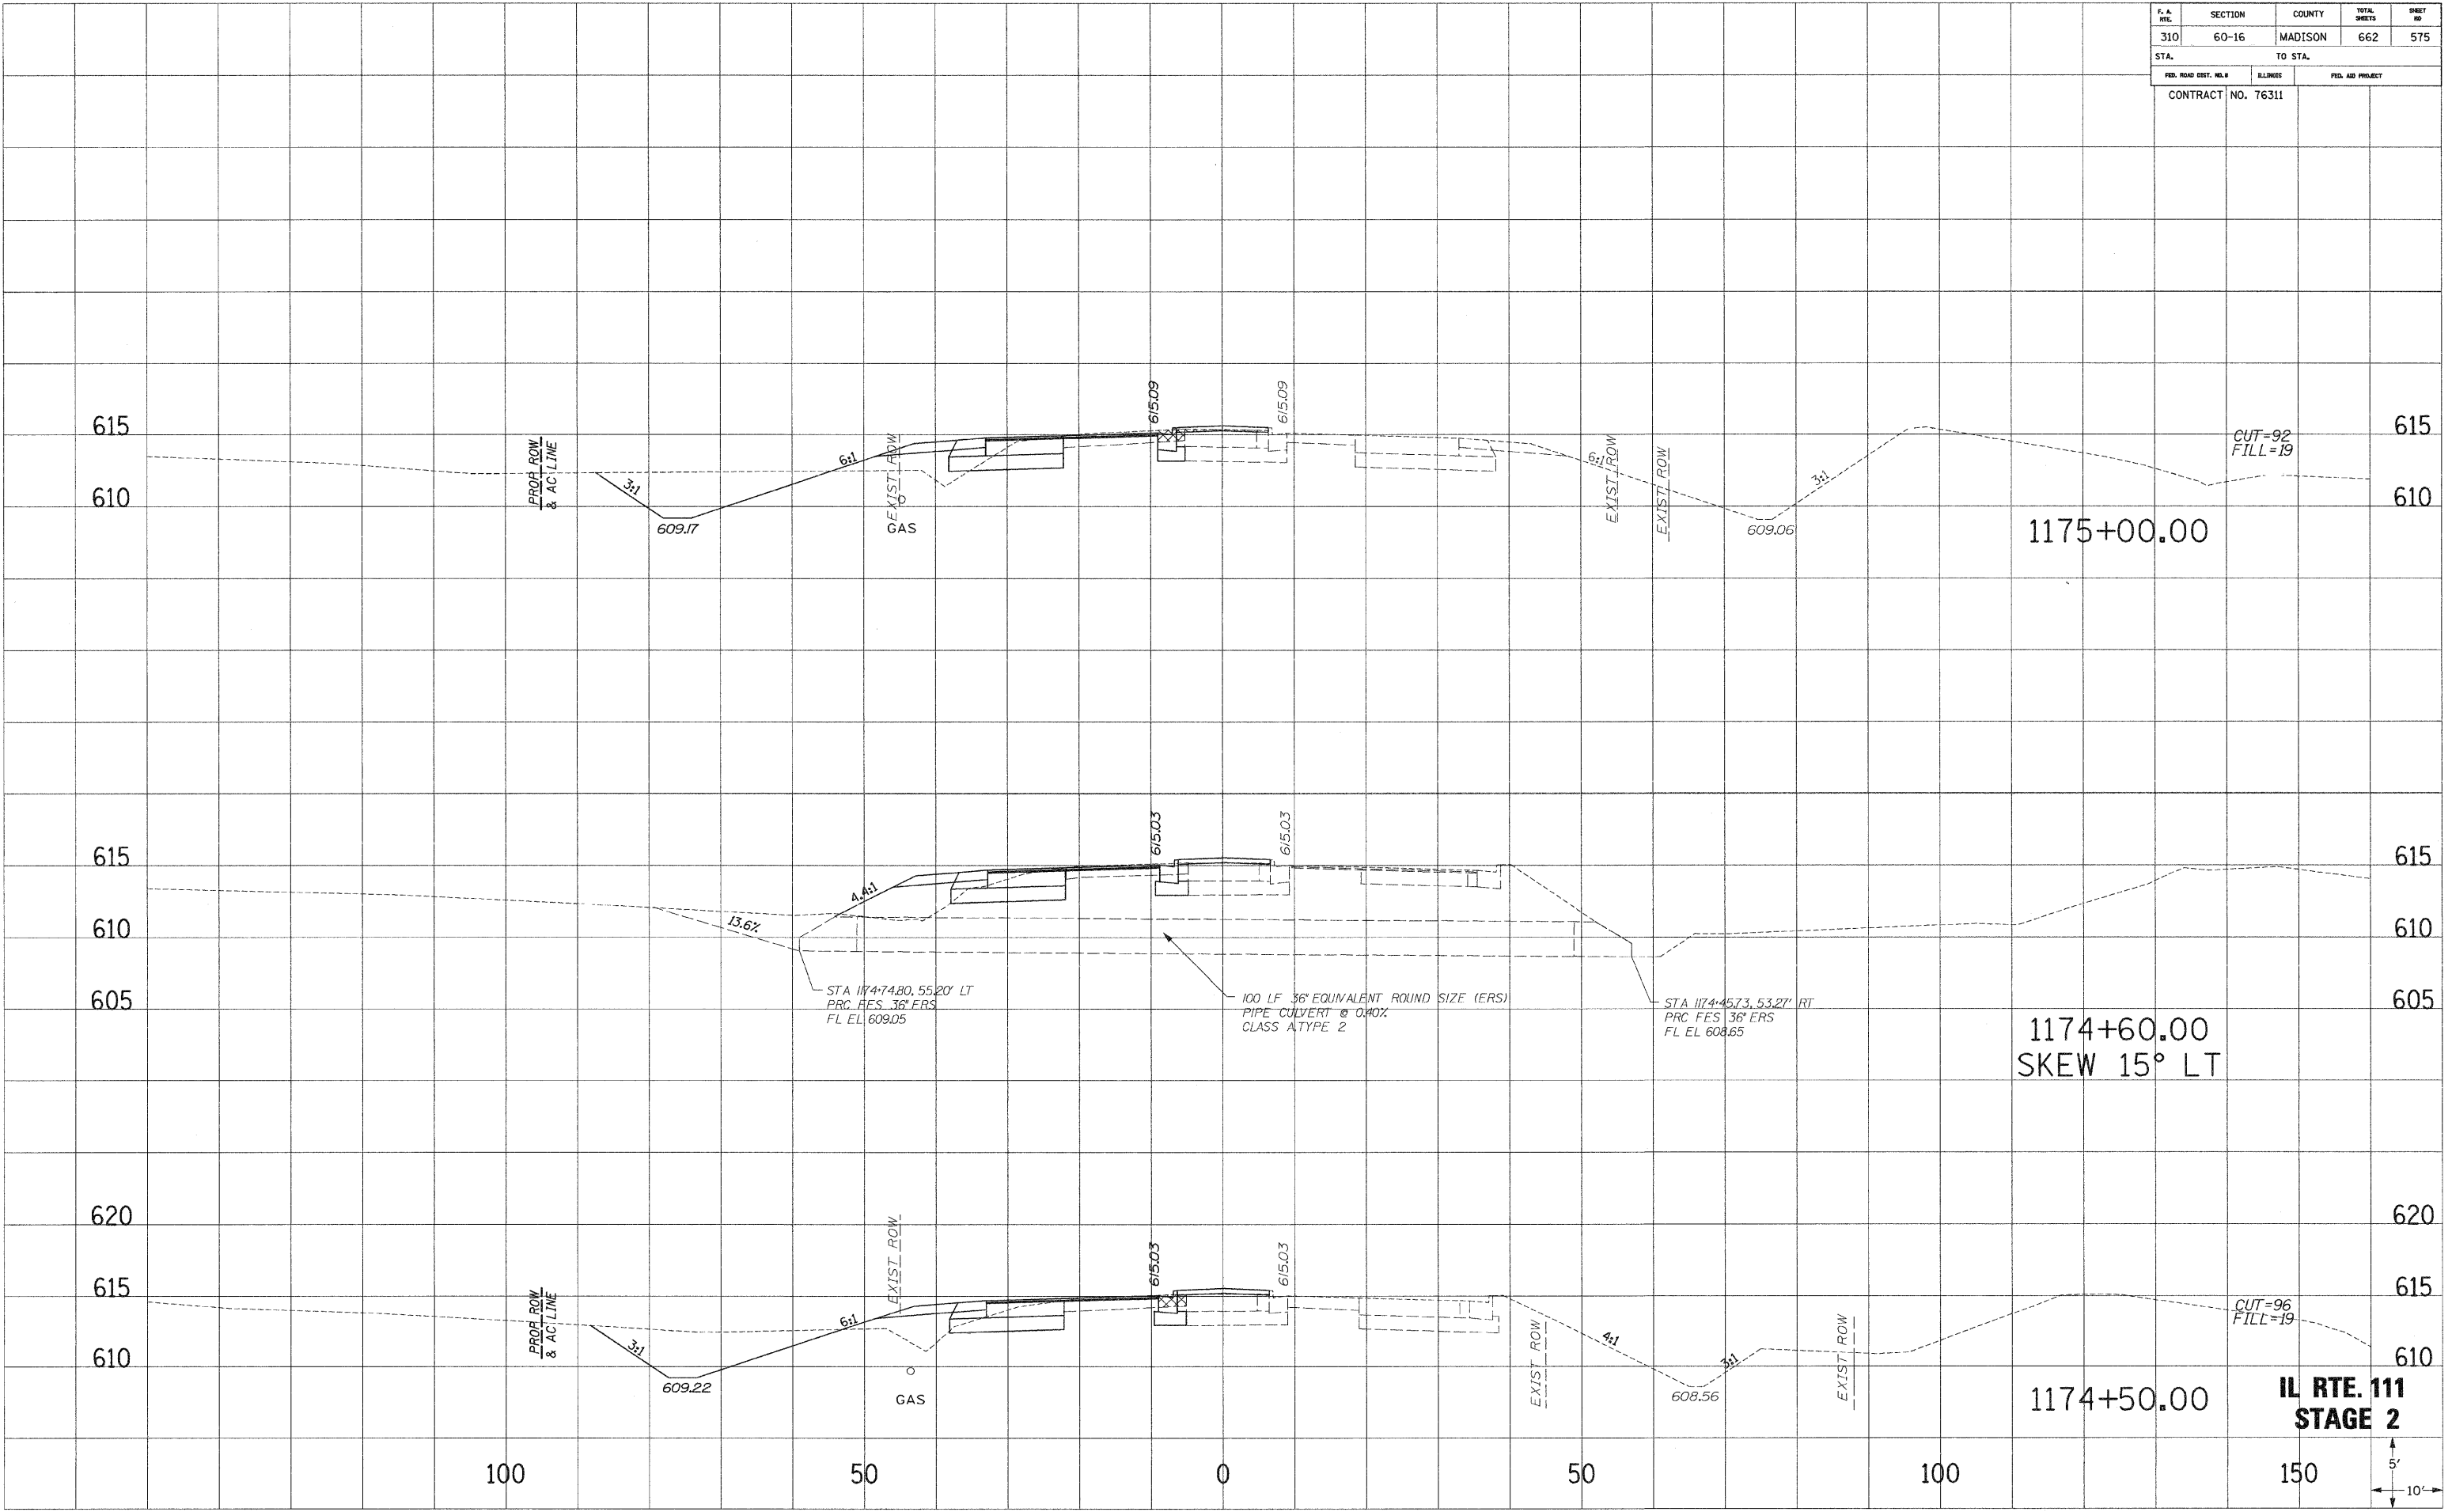

F. A. RTE.	SECTION	COUNTY	TOTAL SHEETS	SHEET NO.
310	60-16	MADISON	662	576
STA.		TO STA.		
FED. ROAD DIST. NO. 8		ILLINOIS	FED. AID PROJECT	
CONTRACT NO. 76311				

SURVEIL PLOTTED DATE
 NOTE BOOK NO.
 AREAS CHECKED

SURVEIL PLOTTED DATE
 NOTE BOOK NO.
 AREAS CHECKED

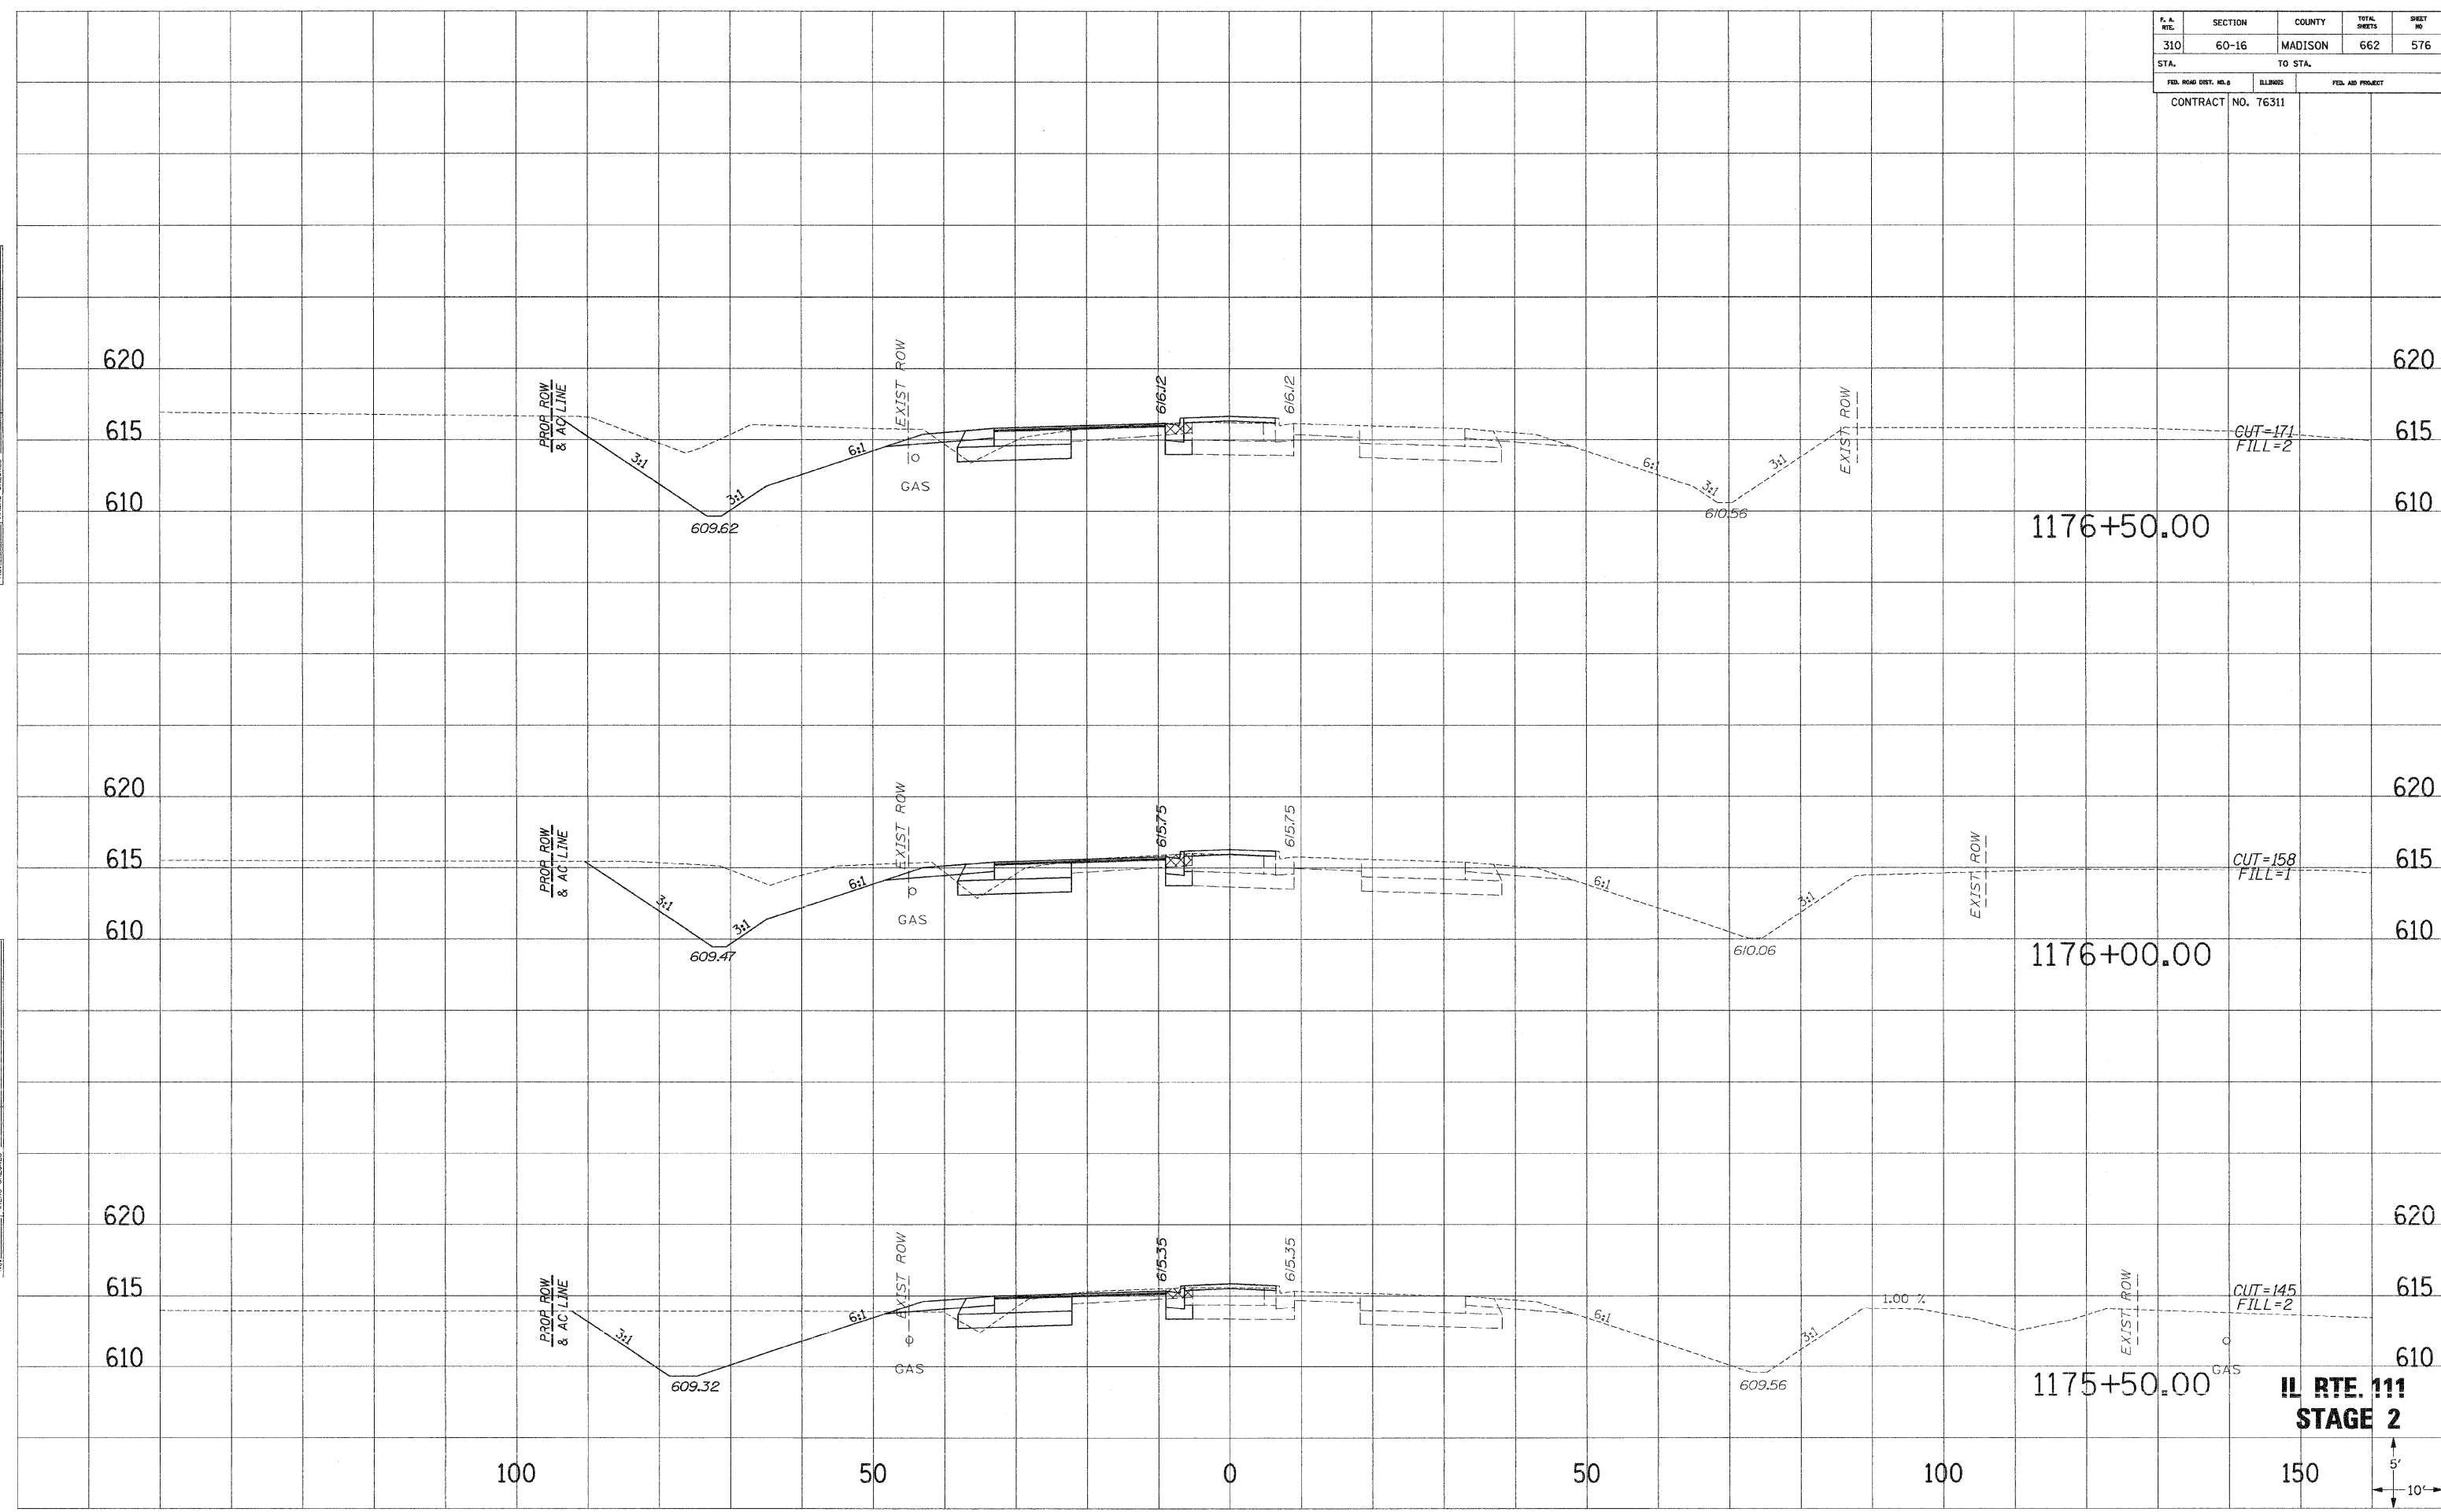


IL RTE. 111
STAGE 2
 5'
 10'

F. A. RTE.	SECTION	COUNTY	TOTAL SHEETS	SHEET NO.
310	60-16	MADISON	662	577
STA.		TO STA.		
FED. ROAD DIST. NO.		ILLINOIS	FED. AID PROJECT	
CONTRACT NO. 76311				

SURVEY PLOTTED
 NOTE BOOK NO. _____
 DATE _____
 AREAS CHECKED _____

SURVEY PLOTTED
 NOTE BOOK NO. _____
 DATE _____
 AREAS CHECKED _____

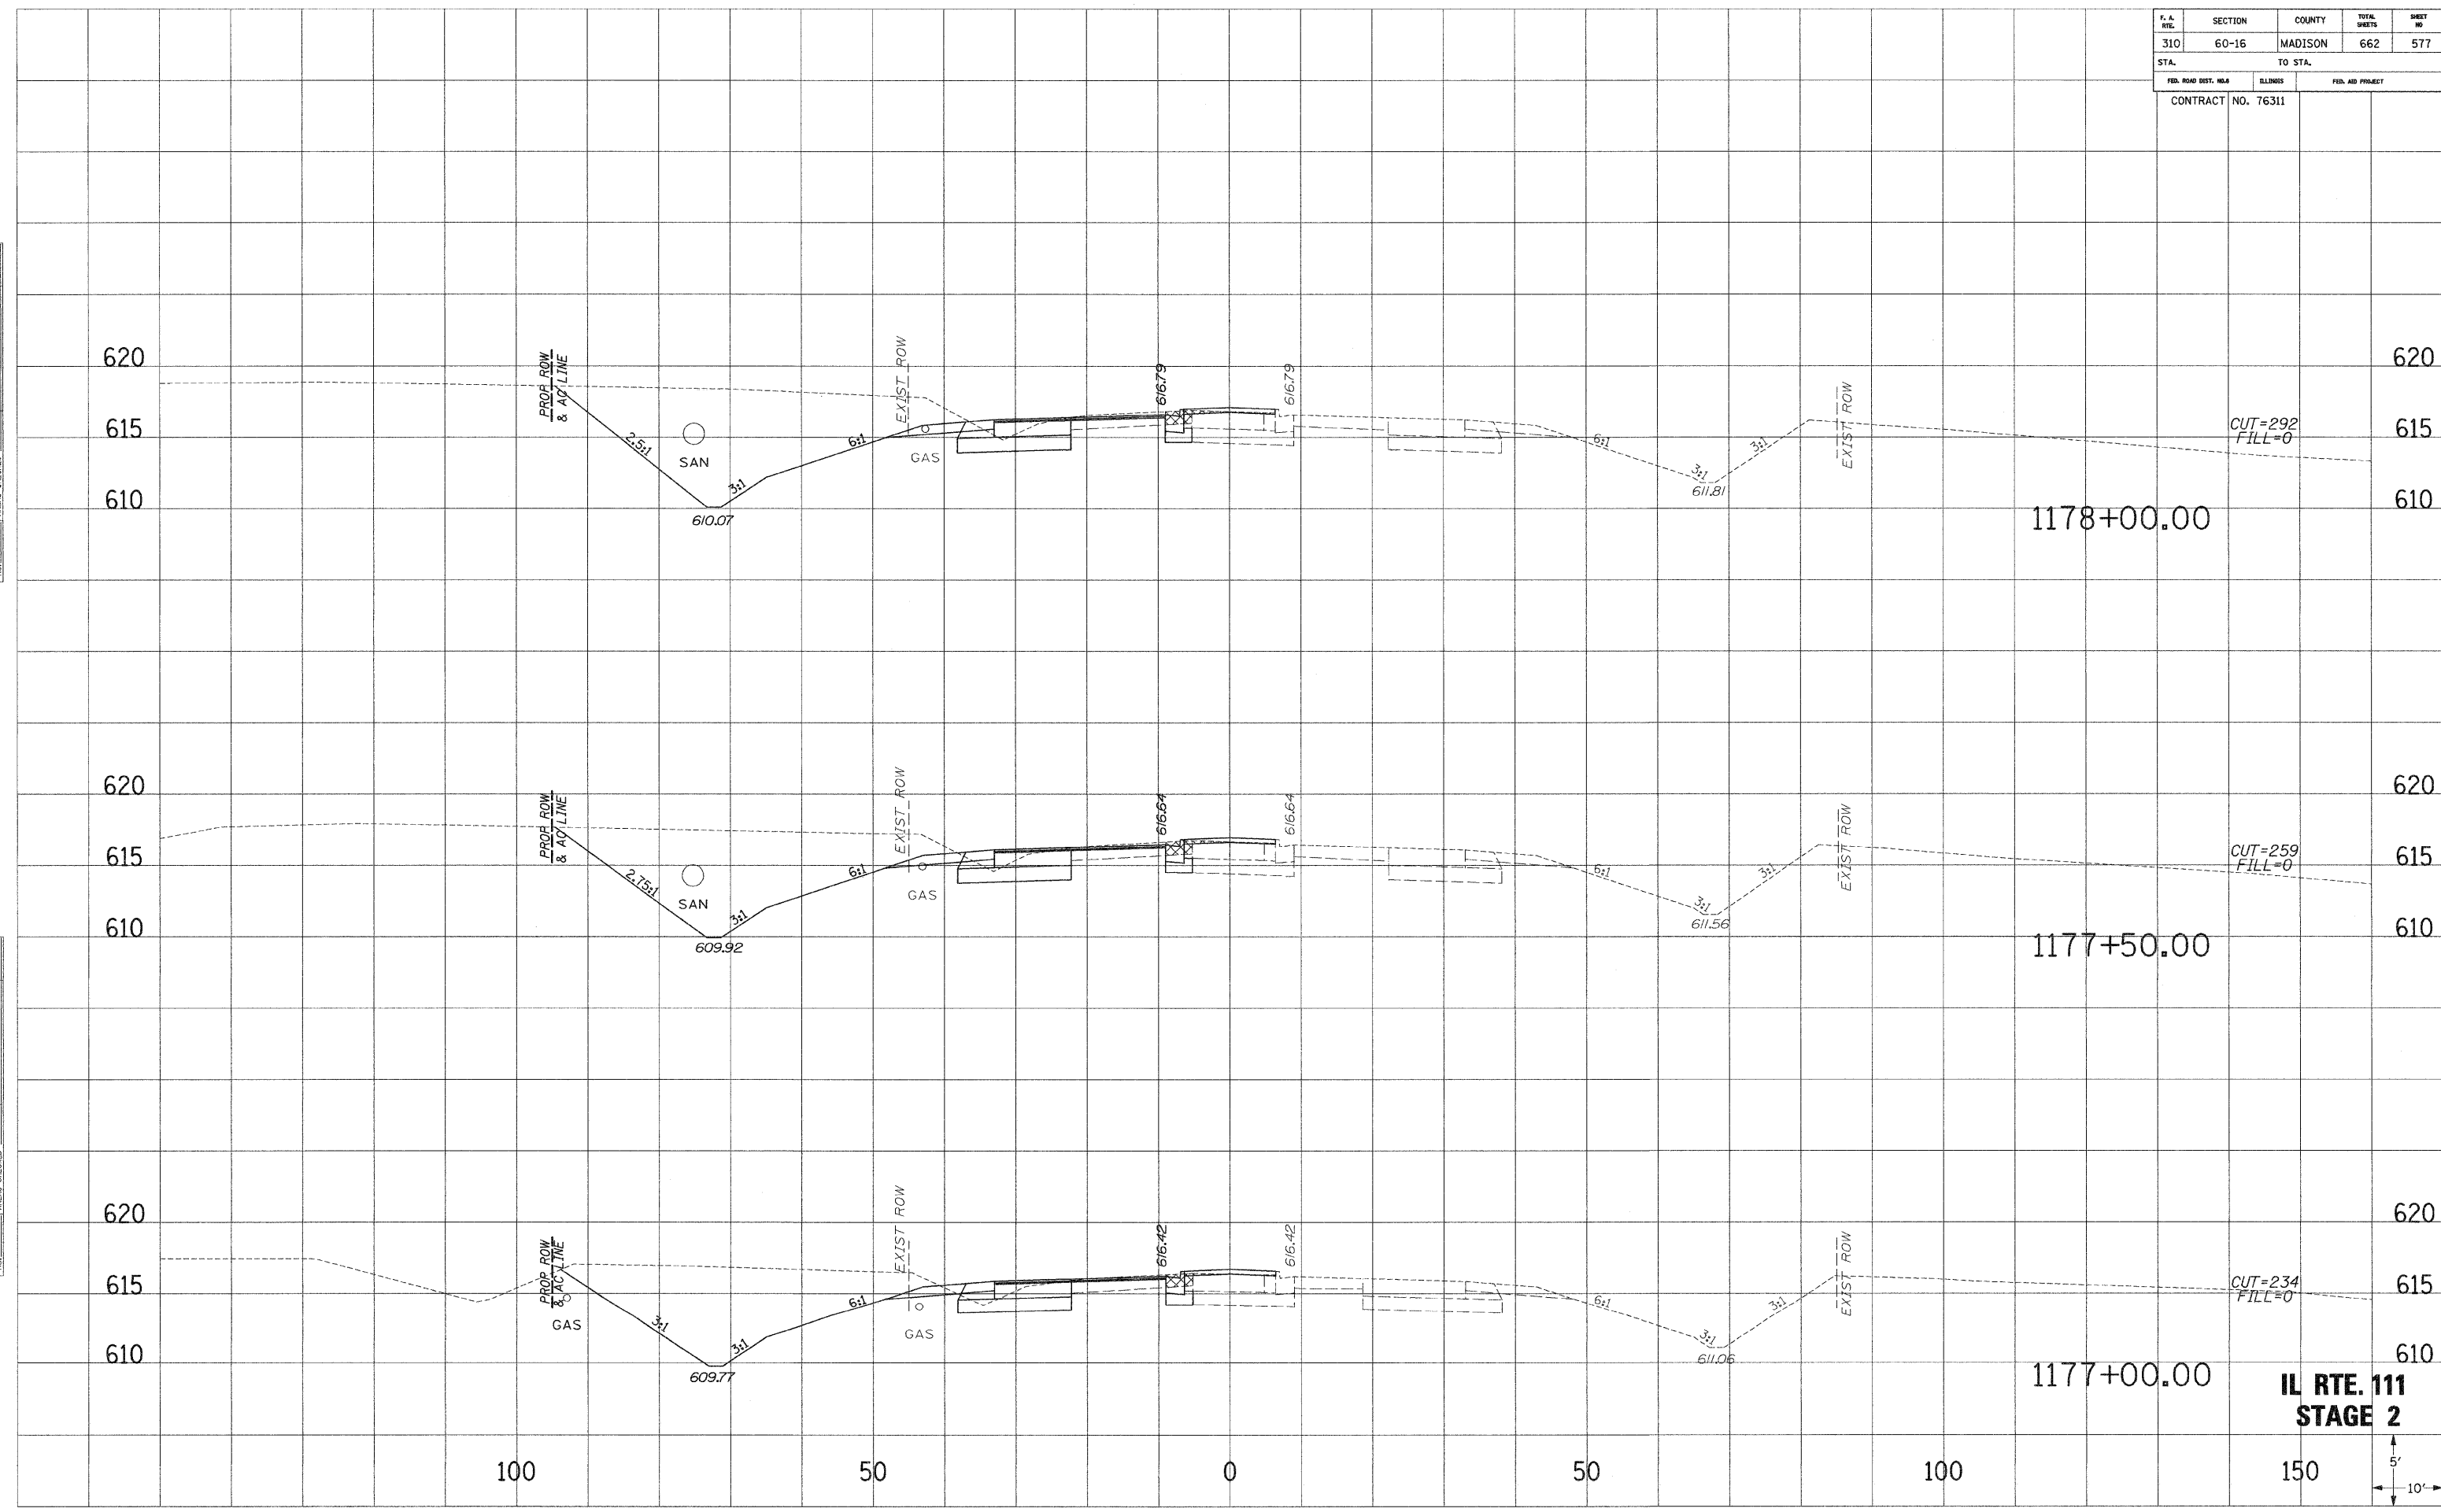


**IL RTE. 111
STAGE 2**



F. A. RTE.	SECTION	COUNTY	TOTAL SHEETS	SHEET NO.
310	60-16	MADISON	662	578
STA.		TO STA.		
FED. ROAD DIST. NO.		ILLINOIS	FED. AID PROJECT	
		CONTRACT NO. 76311		

SURVEY PLOTTED
 NOTE BOOK NO. _____
 AREAS CHECKED _____


SURVEY PLOTTED
 NOTE BOOK NO. _____
 AREAS CHECKED _____

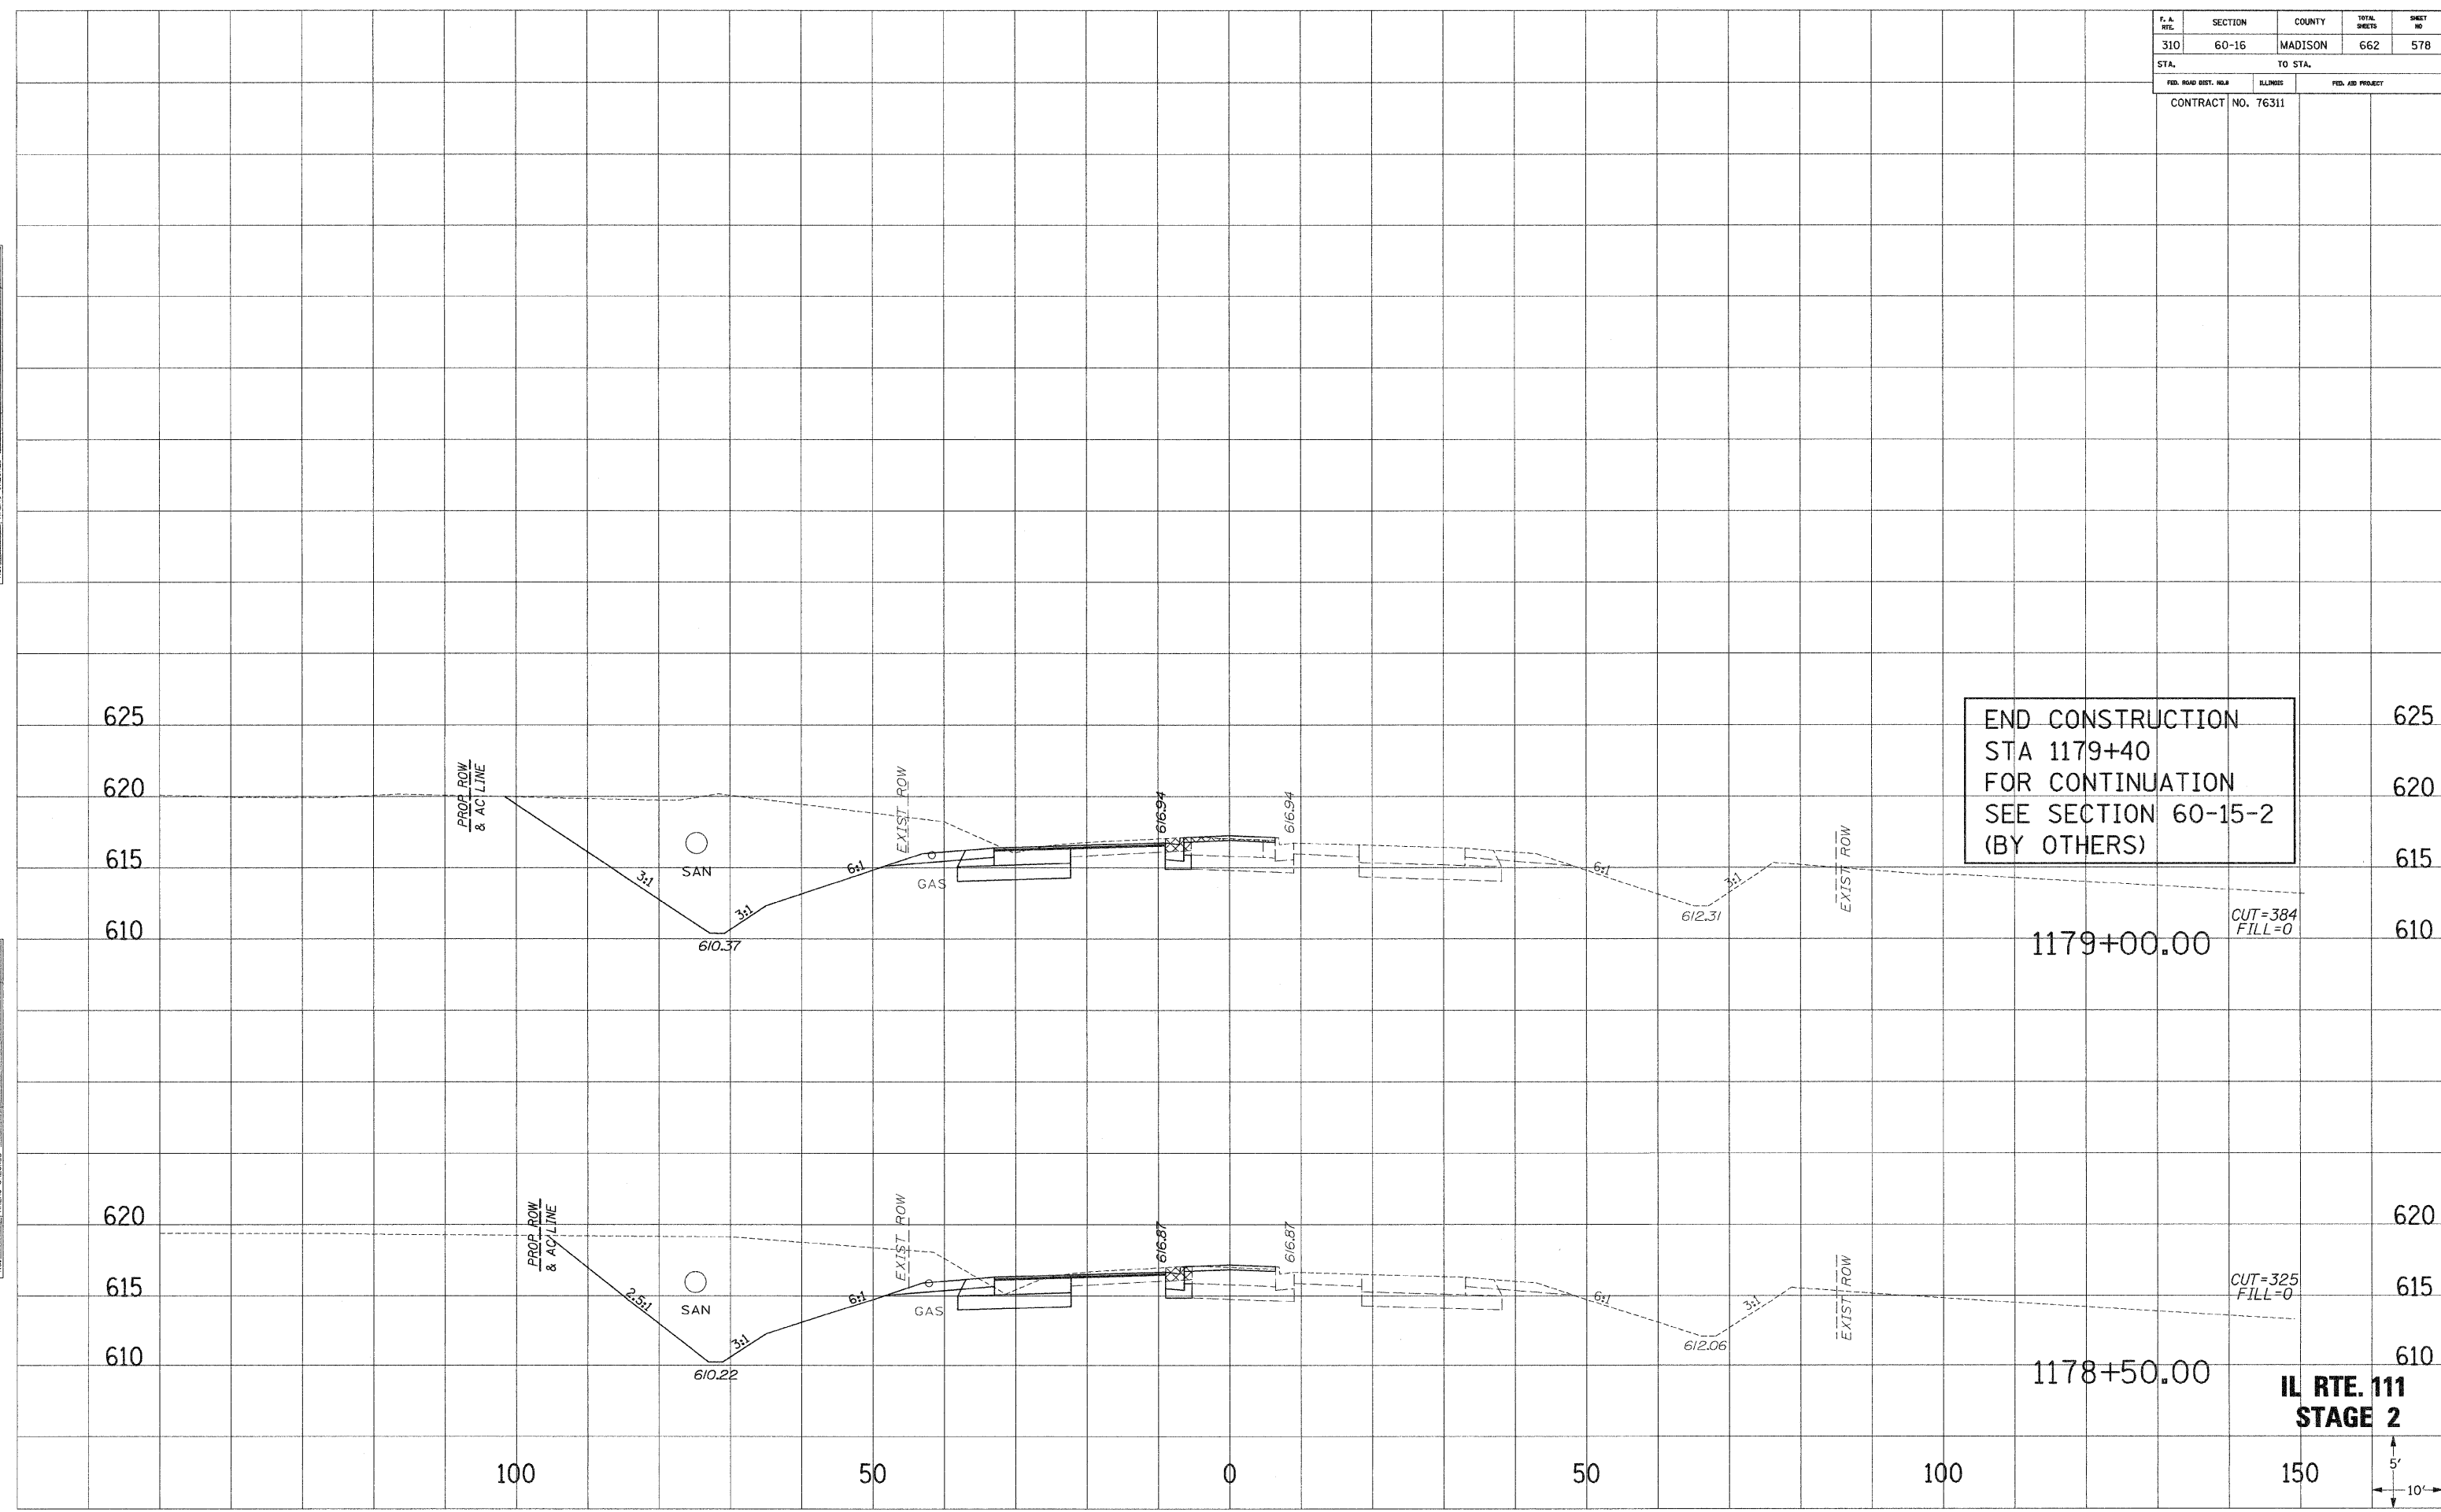

F. A. RITE	SECTION	COUNTY	TOTAL SHEETS	SHEET NO.
310	60-16	MADISON	662	579
STA.		TO STA.		
FED. ROAD DIST. NO. #	ILLINOIS	FED. AID PROJECT		
CONTRACT NO. 76311				

DATE PLOTTED: _____
 NOTE BOOK NO. _____
 TEMPLATE NO. _____
 AREAS CHECKED: _____


DATE PLOTTED: _____
 NOTE BOOK NO. _____
 TEMPLATE NO. _____
 AREAS CHECKED: _____

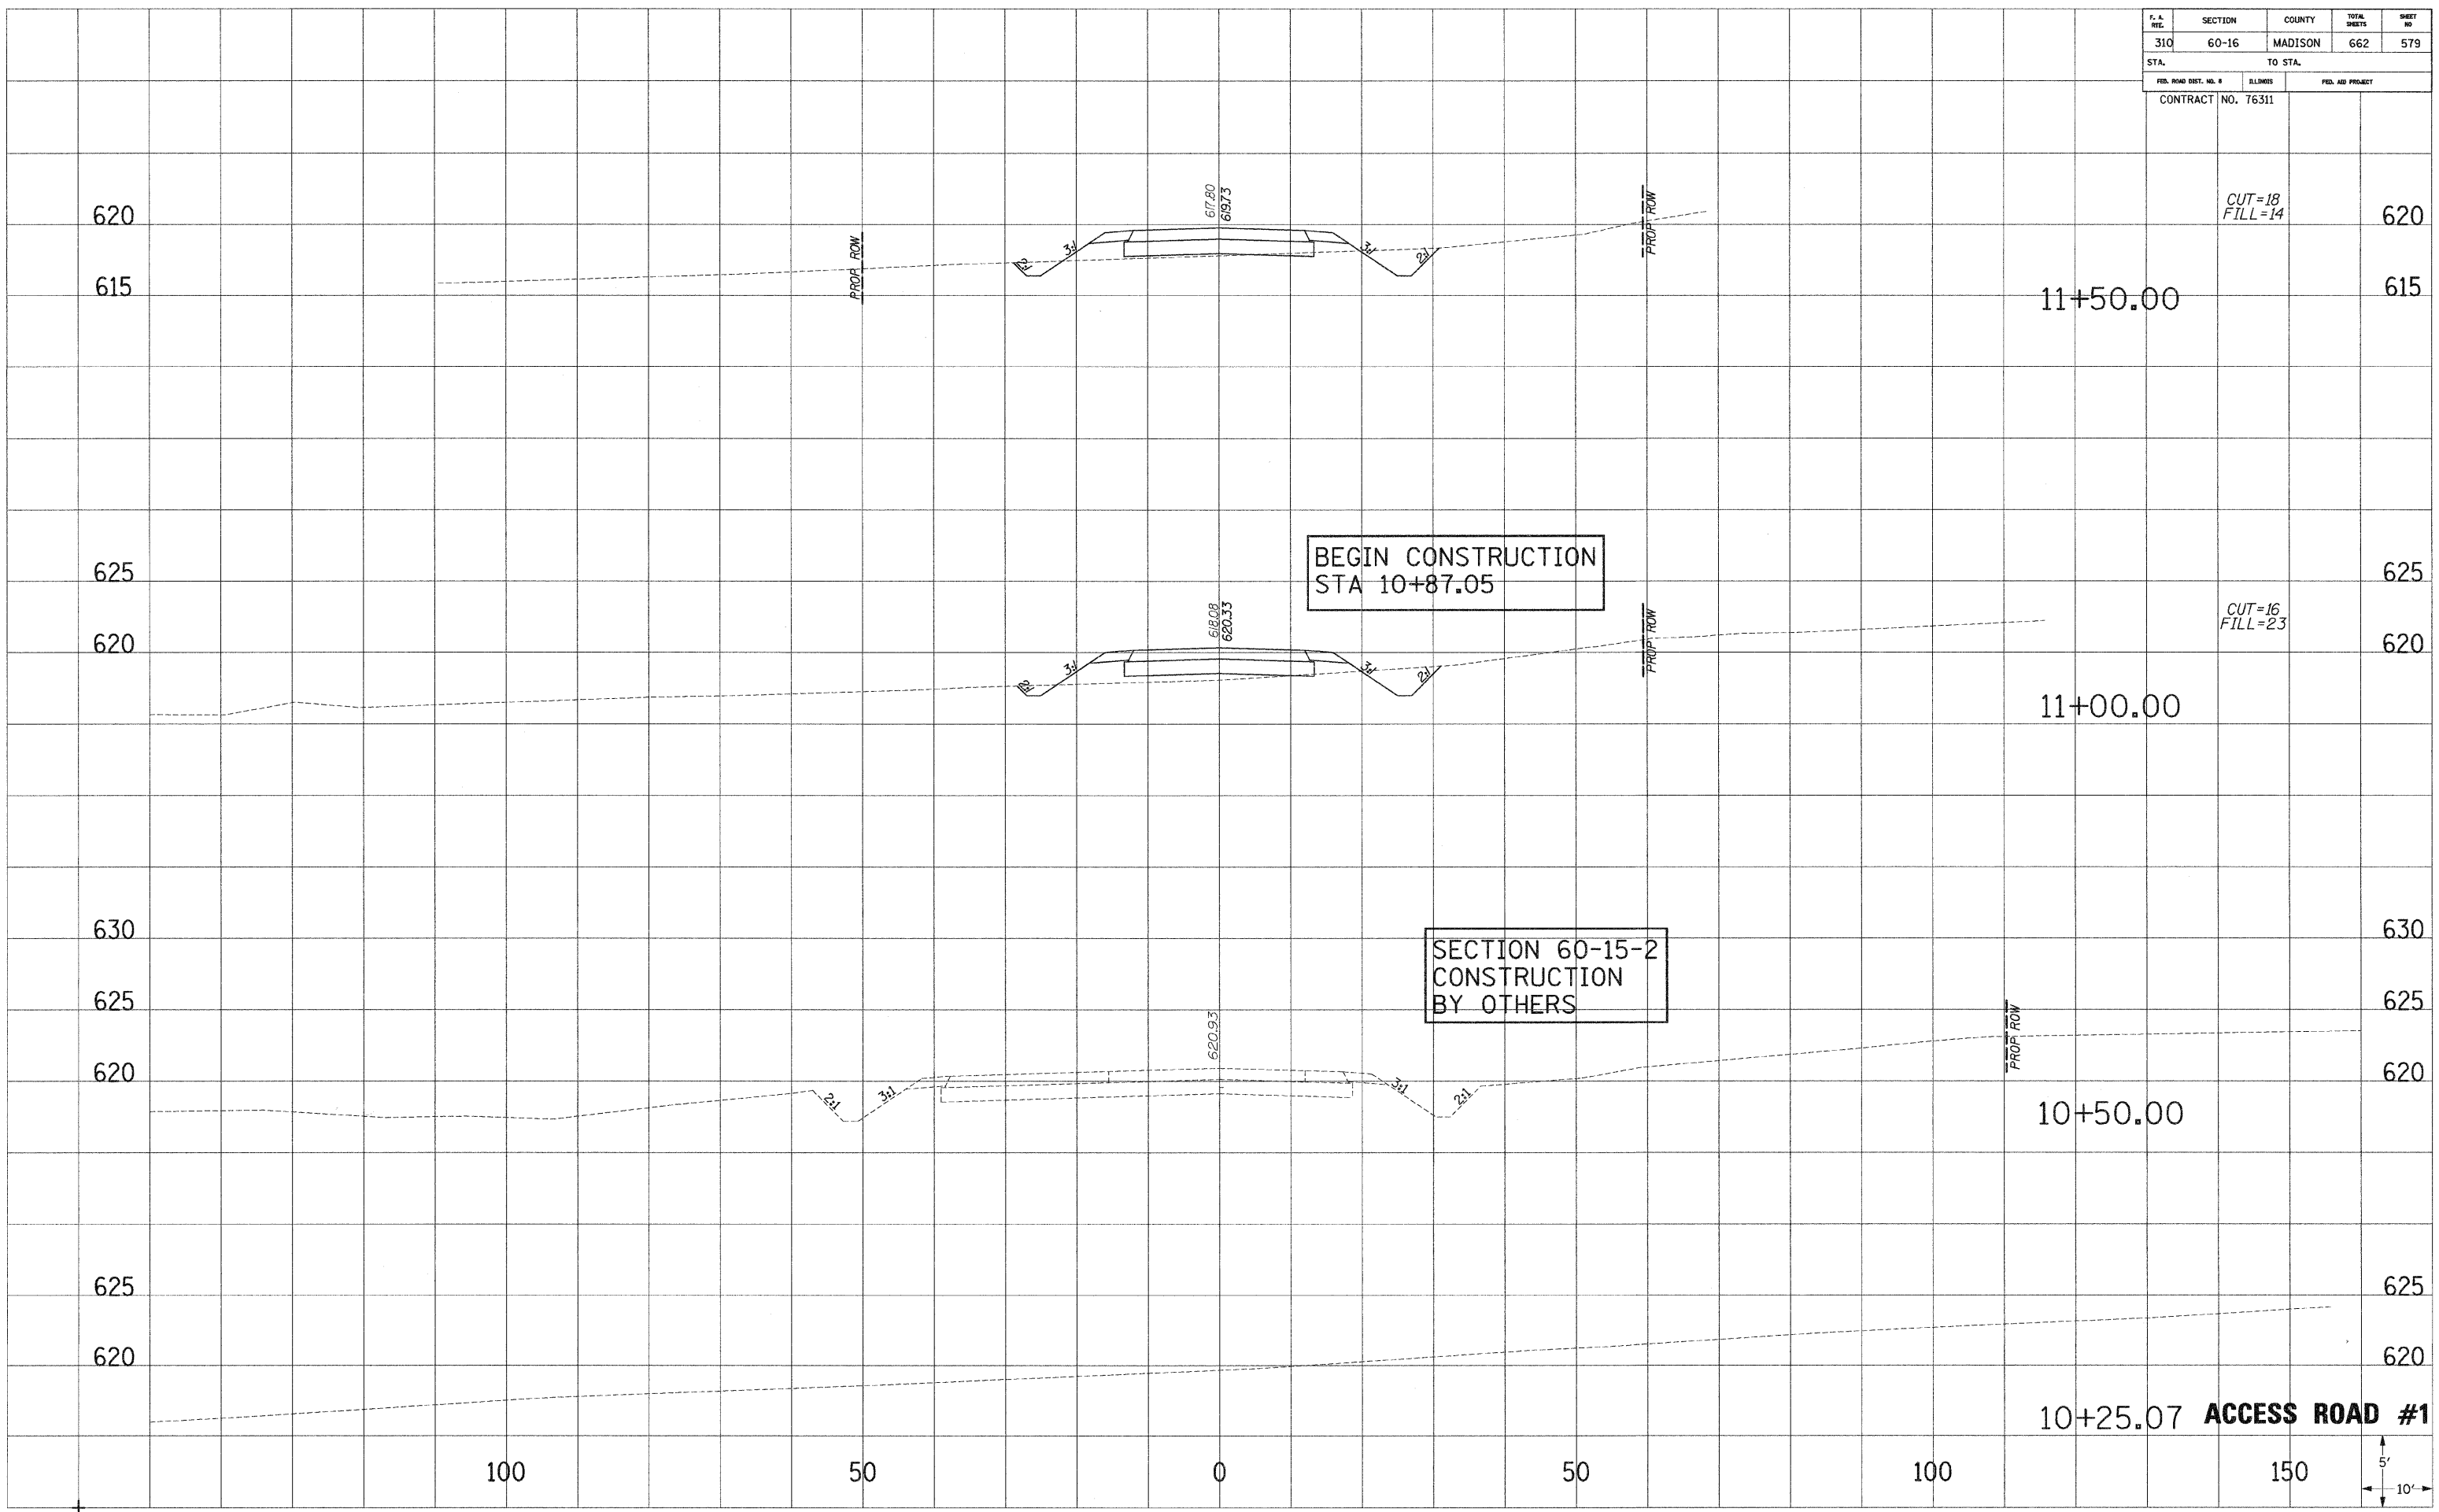


F. A. REL.	SECTION	COUNTY	TOTAL SHEETS	SHEET NO.
310	60-16	MADISON	662	580
STA.		TO STA.		
FED. ROAD DIST. NO. 9		MILES		FED. AID PROJECT
CONTRACT NO. 76311				

SURVEY PLOTTED
 NOTE BOOK NO. _____
 AREAS CHECKED _____


SURVEY PLOTTED
 NOTE BOOK NO. _____
 AREAS CHECKED _____

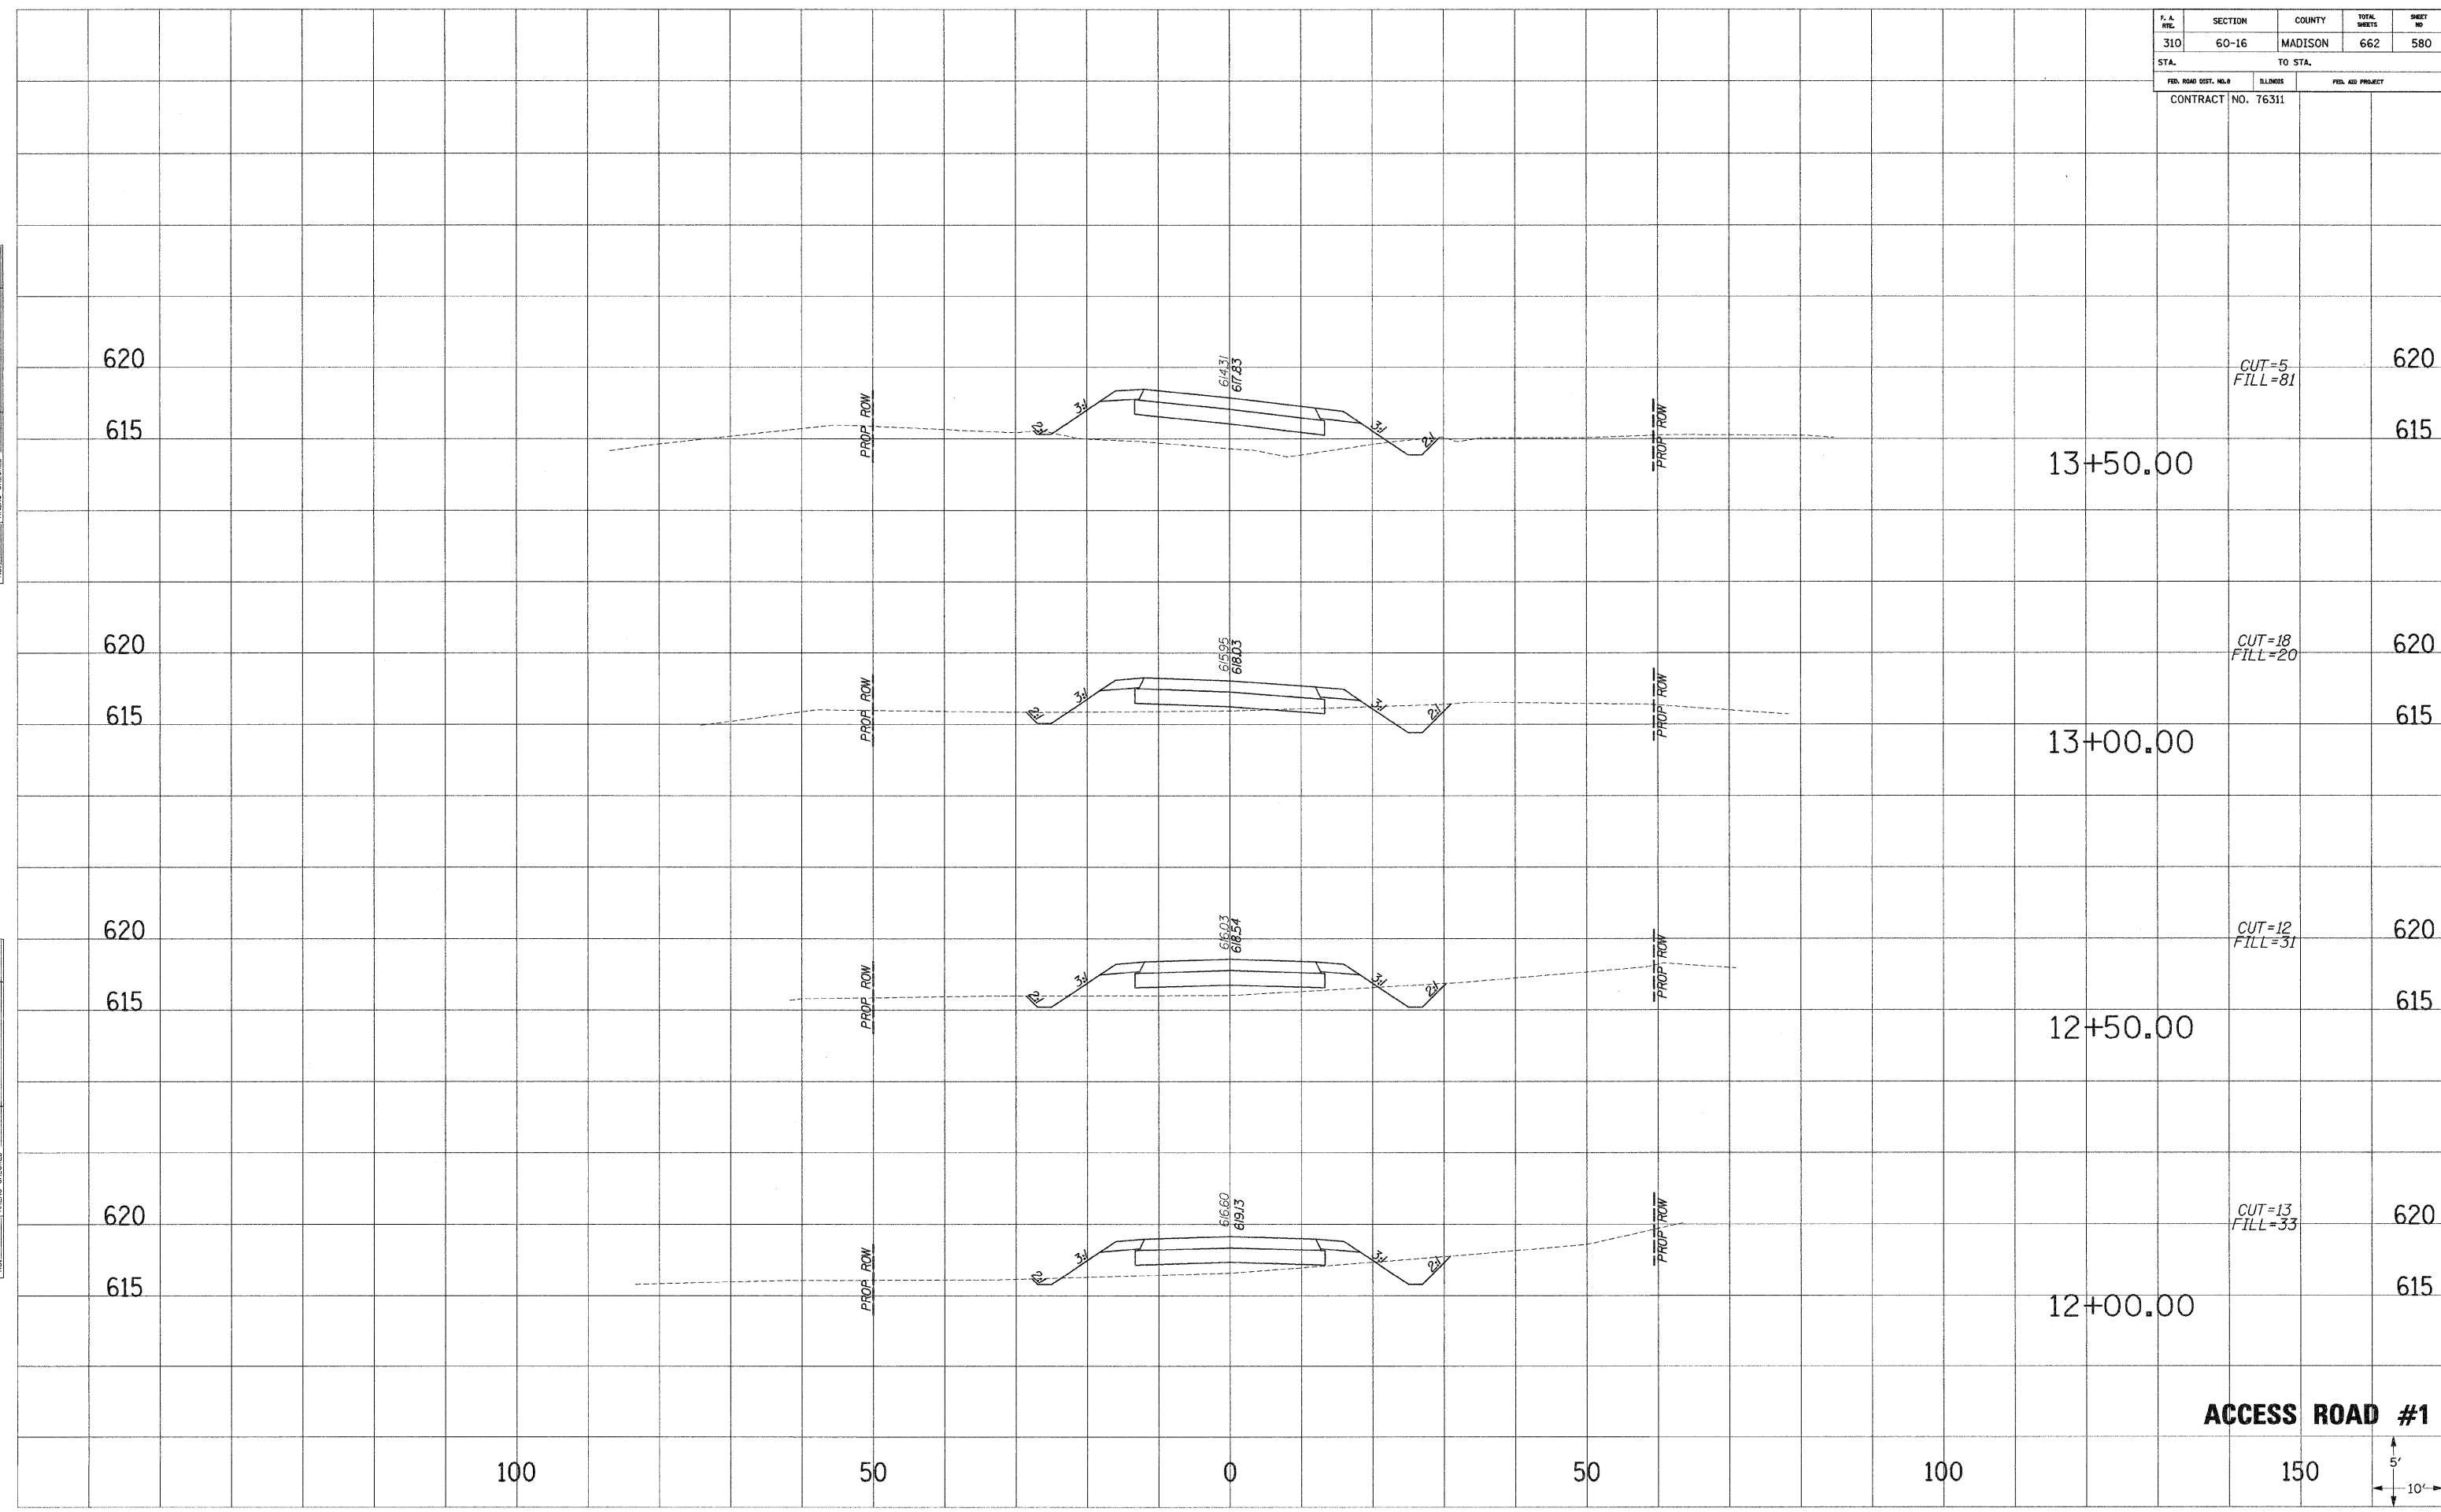

F. A. RTE.	SECTION	COUNTY	TOTAL SHEETS	SHEET NO.
310	60-16	MADISON	662	581
STA.		TO STA.		
FED. ROAD DIST. NO.		ILLINOIS	FED. AID PROJECT	
CONTRACT NO. 76311				

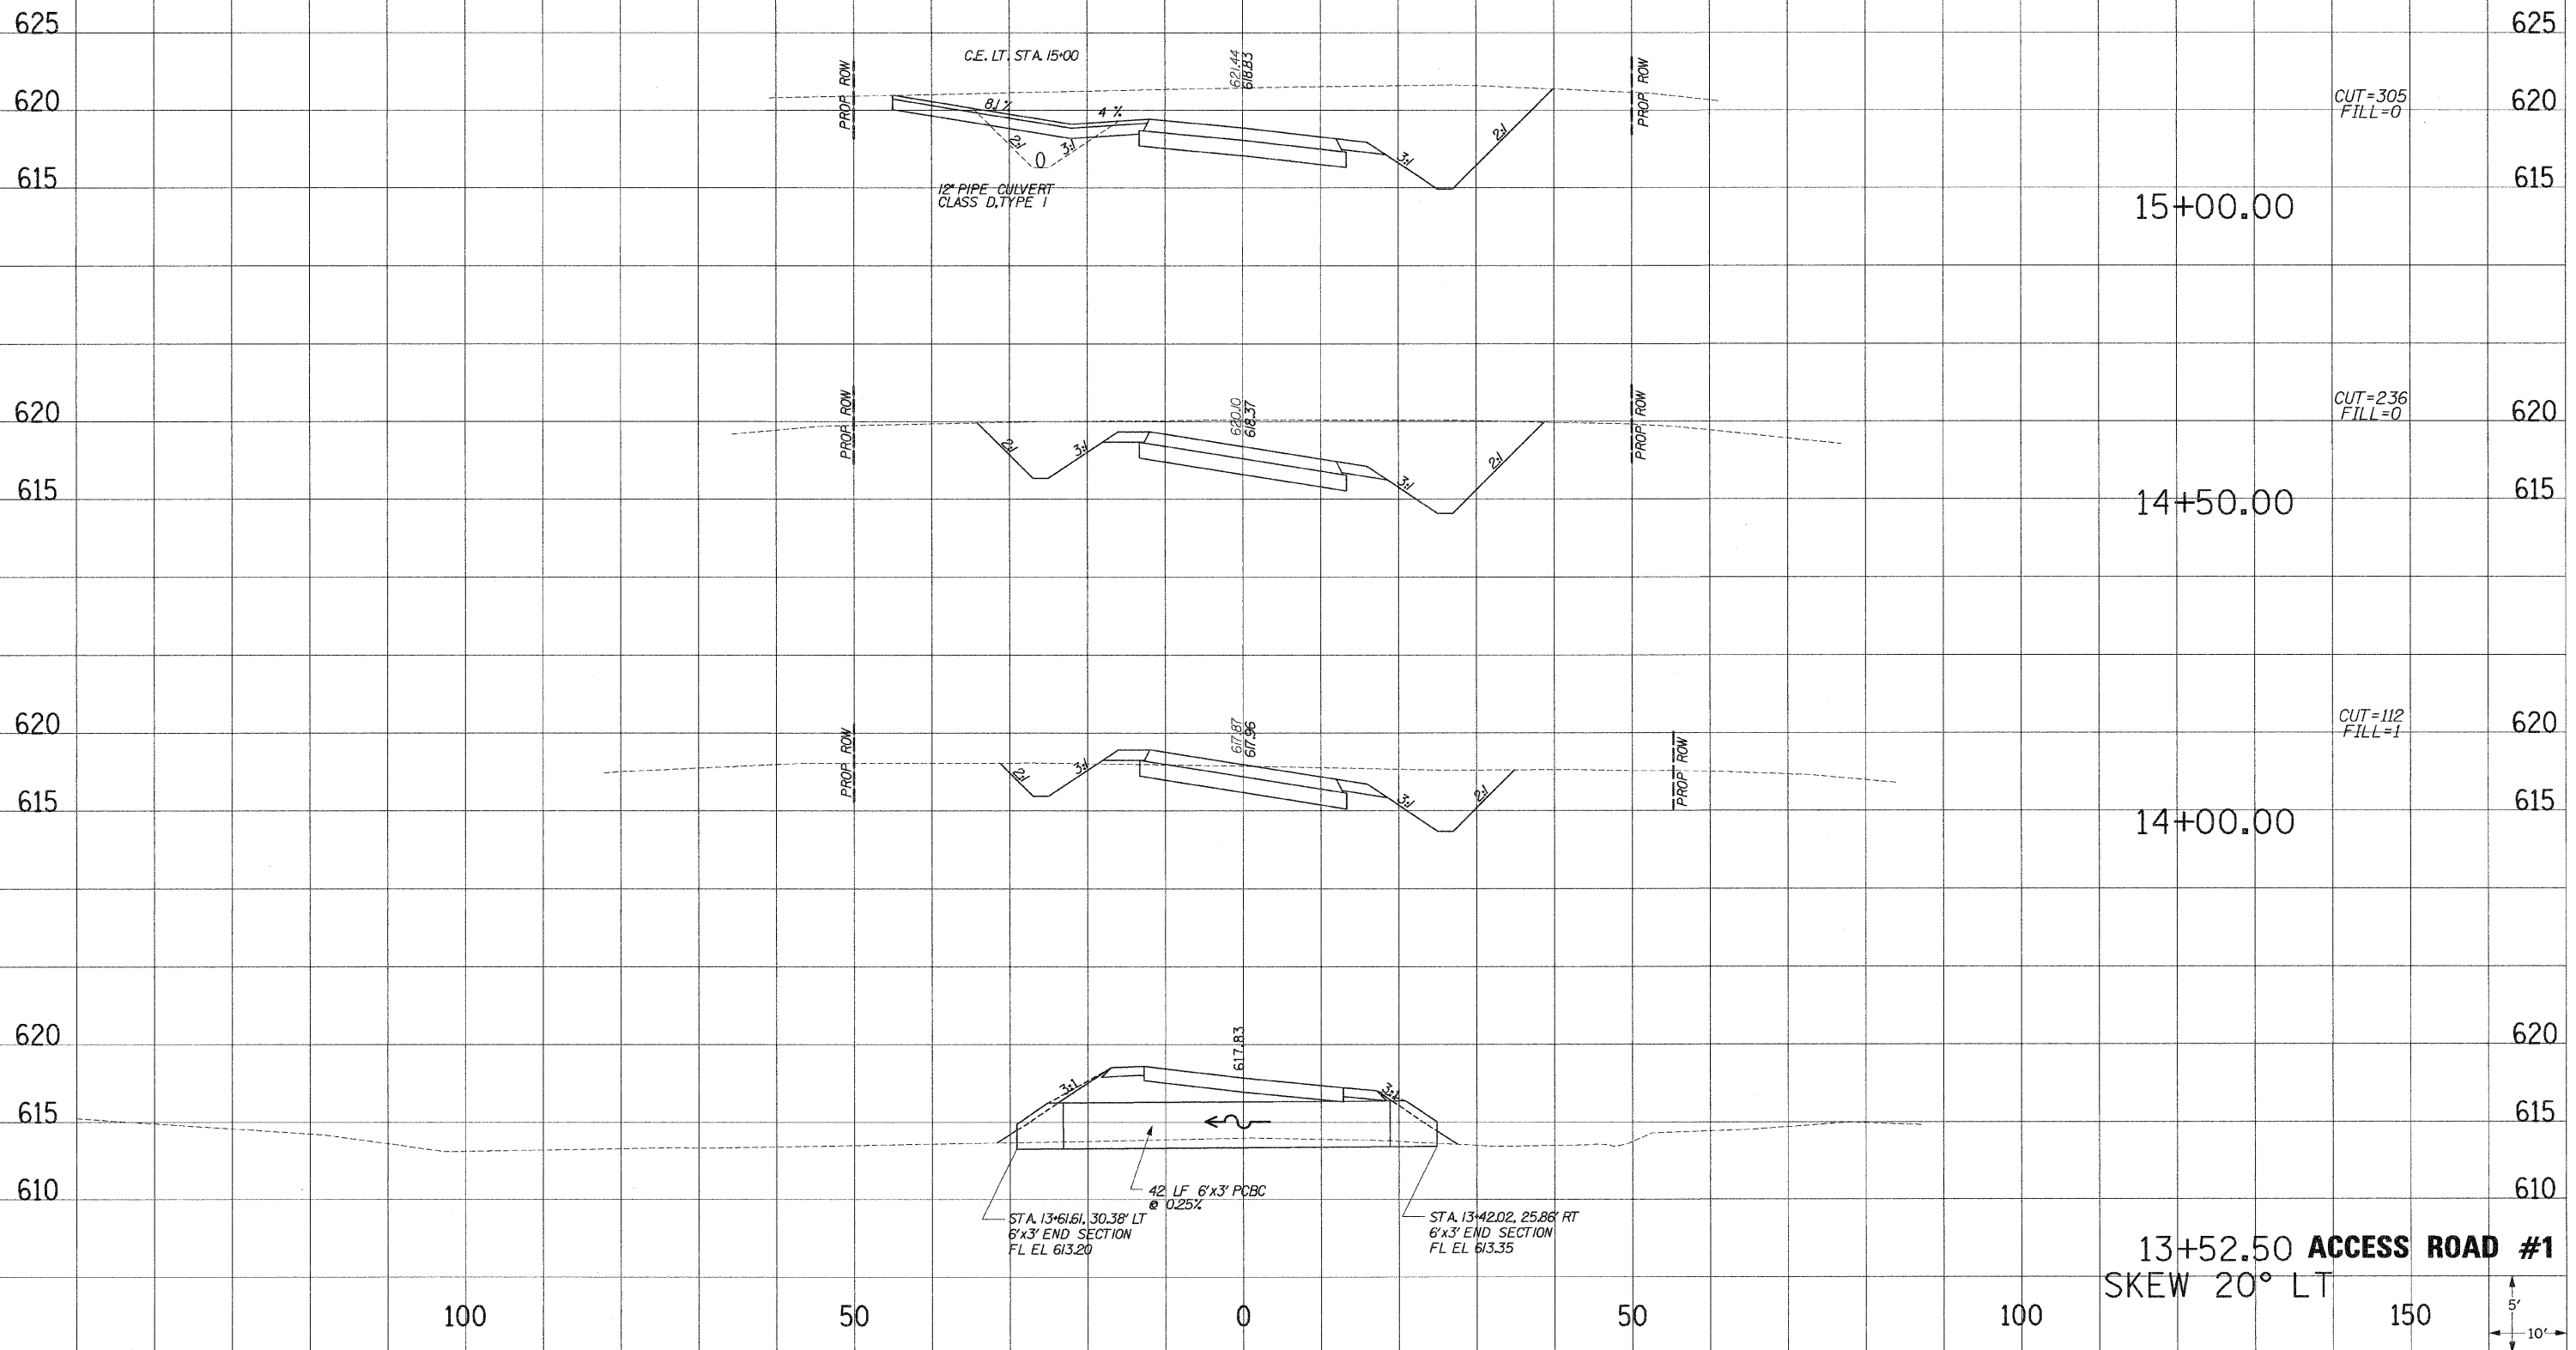

13+52.50 **ACCESS ROAD #1**
 SKEW 20° LT

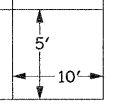


SURVEY PLOTTED REVISIONS
 NOTE BOOK NO. _____
 AREAS CHECKED _____

SURVEY PLOTTED REVISIONS
 NOTE BOOK NO. _____
 AREAS CHECKED _____

F. A. RTE.	SECTION	COUNTY	TOTAL SHEETS	SHEET NO.
310	60-16	MADISON	662	582
STA.		TO STA.		
FED. ROAD DIST. NO.	ILLINOIS	FED. AID PROJECT		
CONTRACT NO. 76311				

SURVEIL PLOTTED
 NOTE BOOK TEMPLATE
 NO. AREAS CHECKED


SURVEIL PLOTTED
 NOTE BOOK TEMPLATE
 NO. AREAS CHECKED

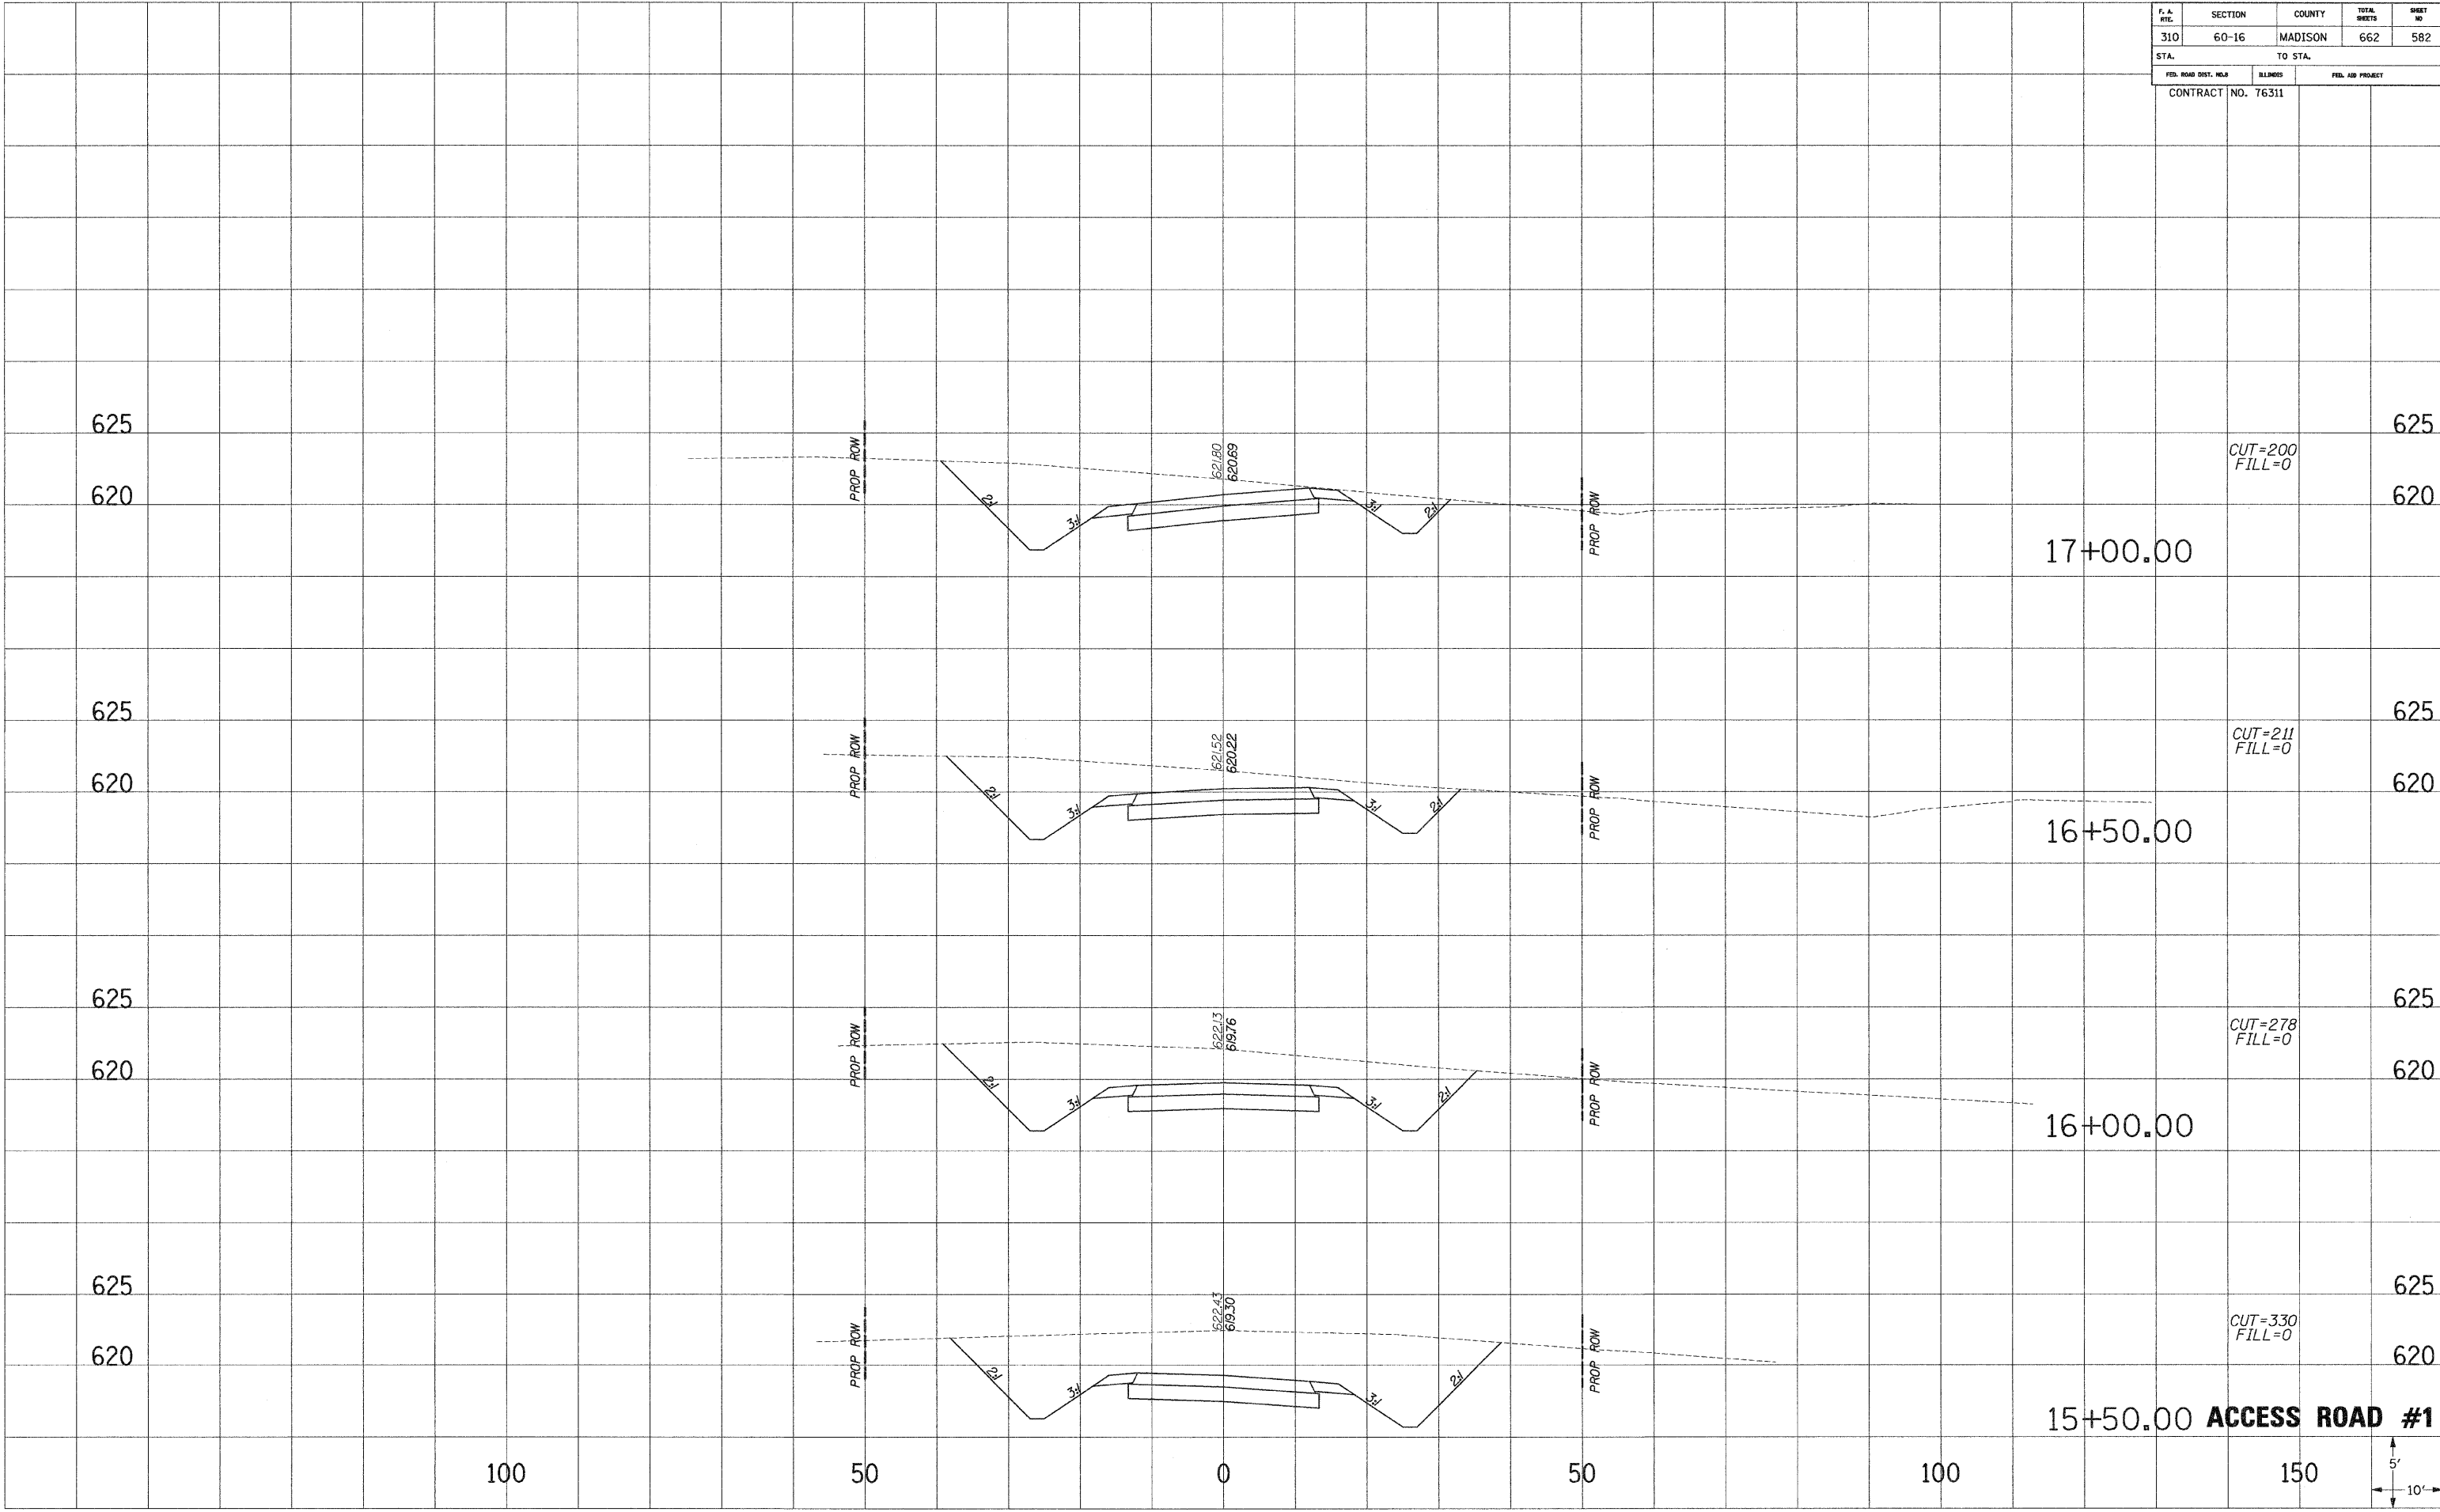


F. A. RTE.	SECTION	COUNTY	TOTAL SHEETS	SHEET NO.
310	60-16	MADISON	662	583
STA.		TO STA.		
FED. ROAD DIST. NO. 8		ILLINOIS		FED. AID PROJECT
CONTRACT NO. 76311				

SURVEY PLOTTED
 NOTE BOOK TEMPLATE
 NO. AREAS CHECKED

SURVEY PLOTTED
 NOTE BOOK TEMPLATE
 NO. AREAS CHECKED

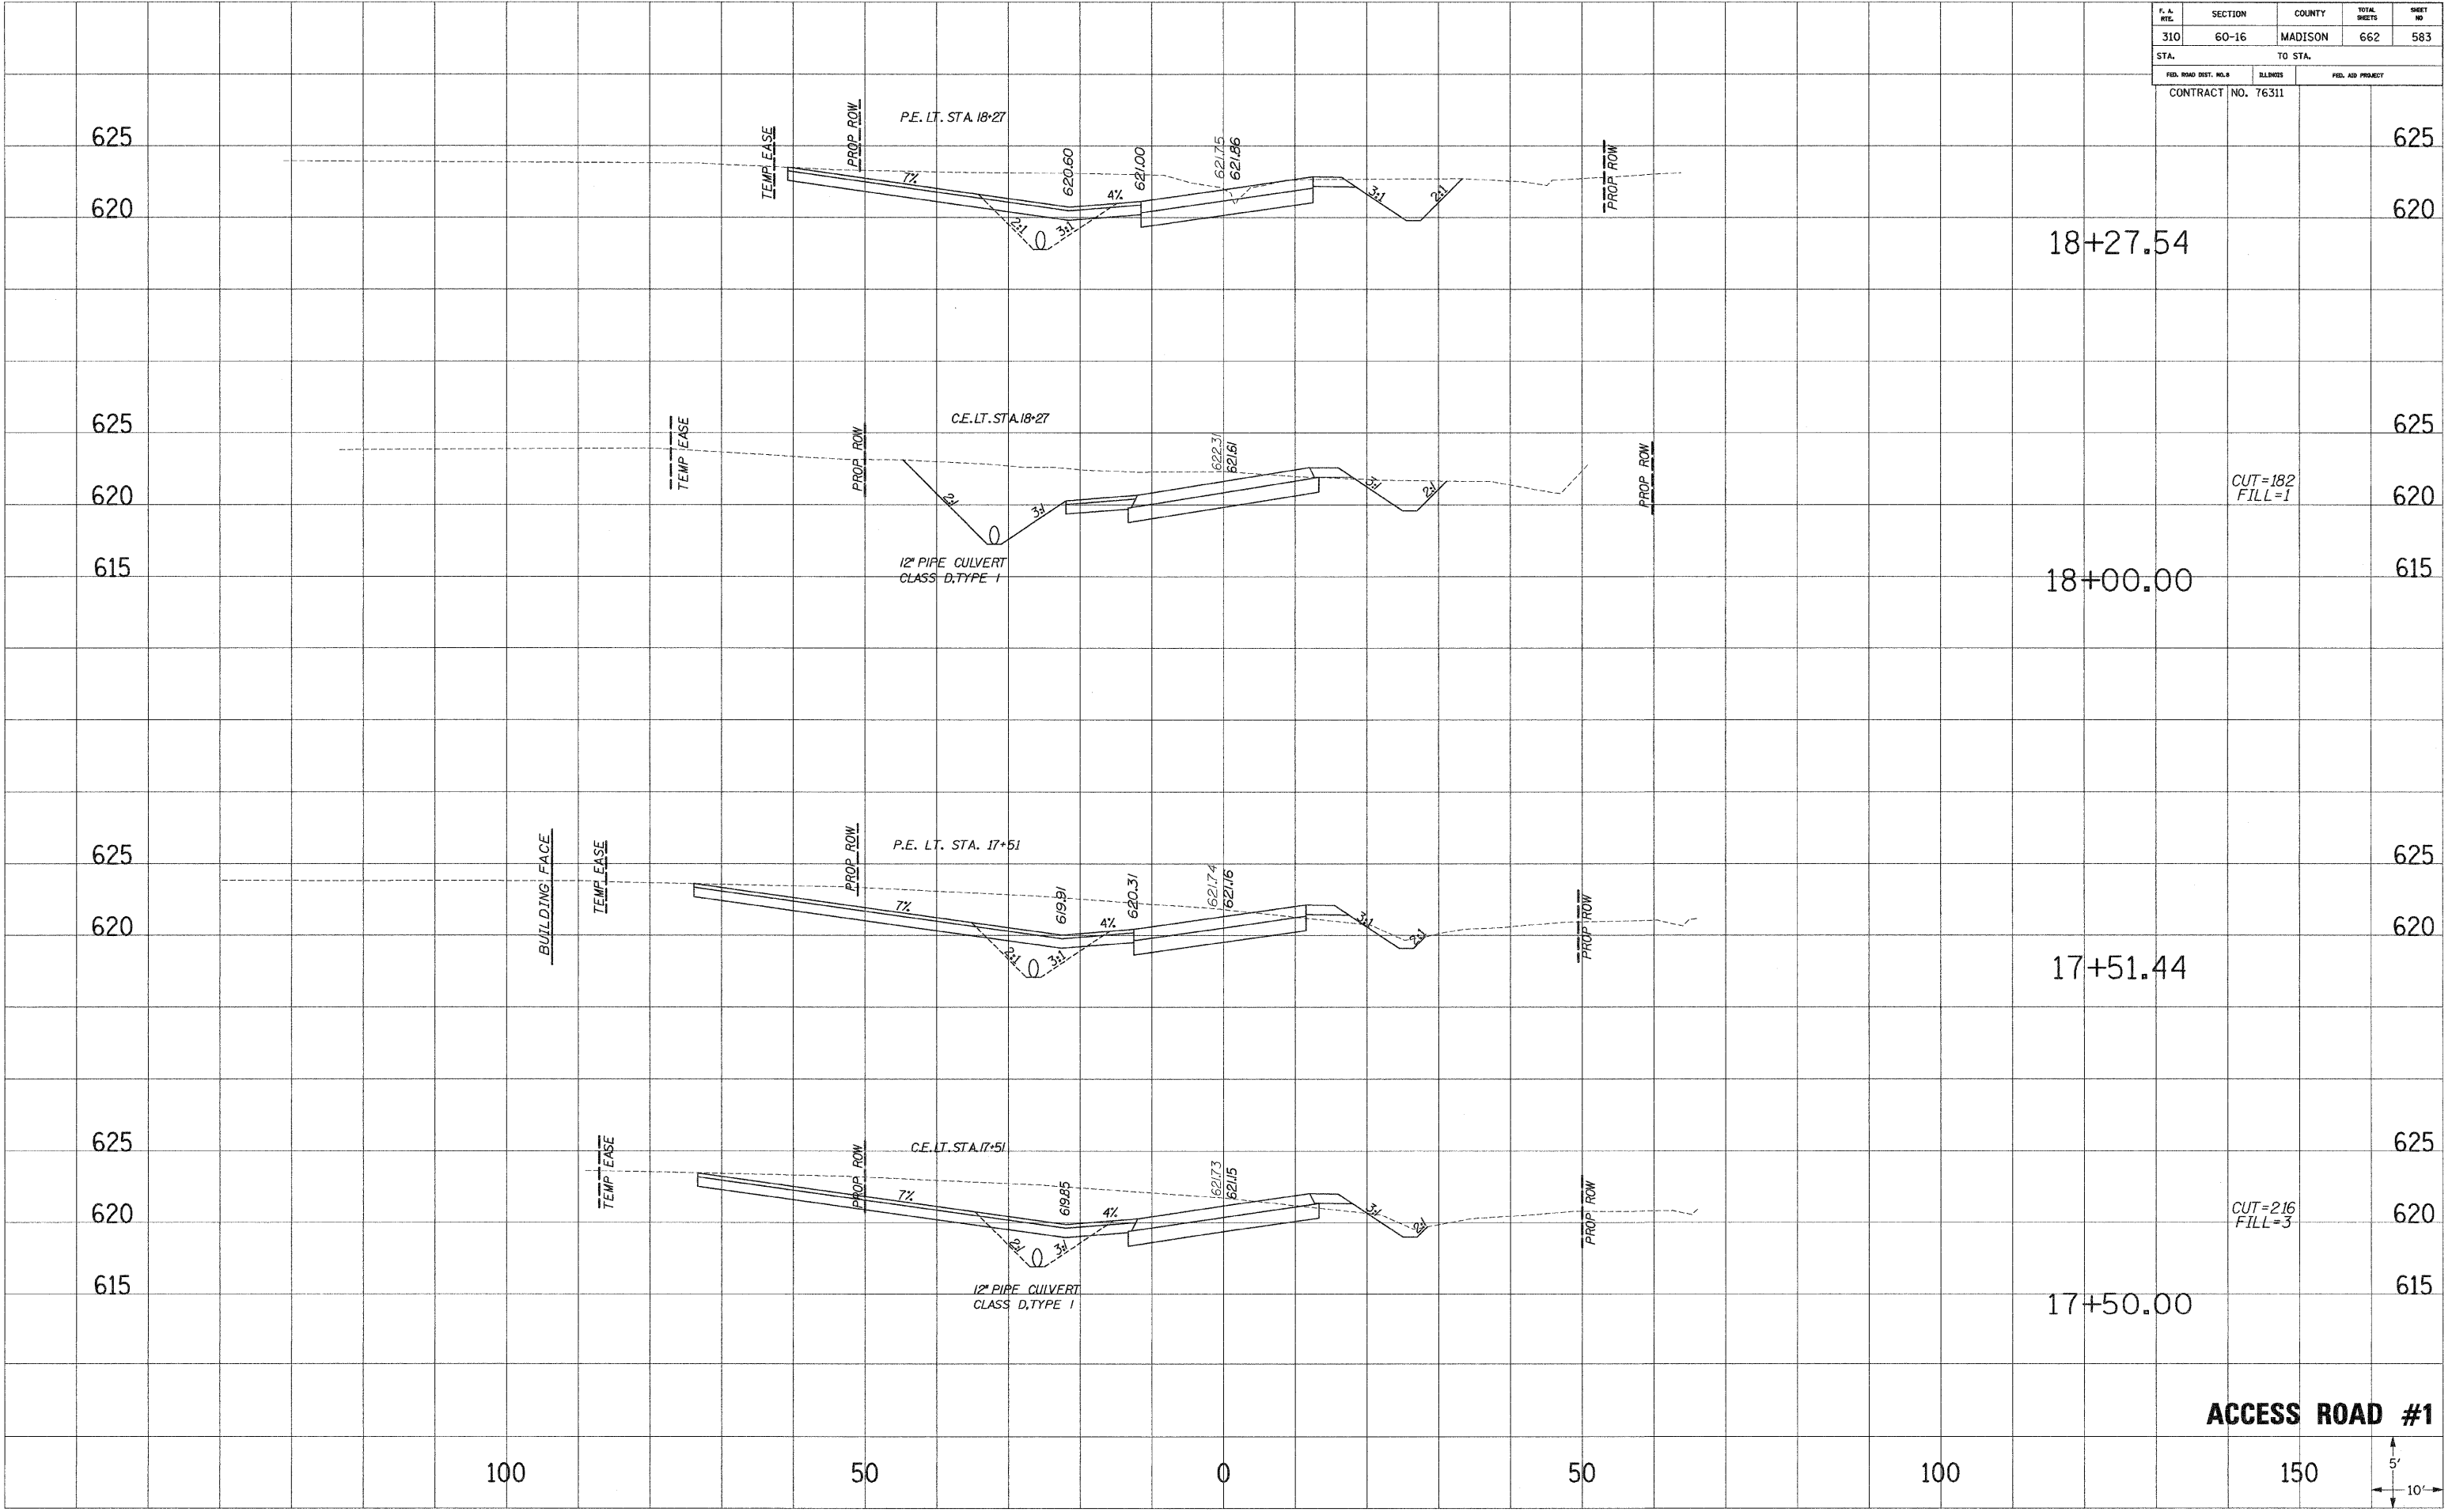

ACCESS ROAD #1

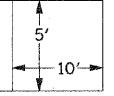


F. A. RITE.	SECTION	COUNTY	TOTAL SHEETS	SHEET NO.
310	60-16	MADISON	662	584
STA.		TO STA.		
FED. ROAD DIST. NO.		ILLINOIS	FED. AID PROJECT	

CONTRACT NO. 76311
 CUT=73
 FILL=0

SURVEY PLOTTED
 NOTE BOOK
 AREA CHECKED
 NO.

SURVEY PLOTTED
 NOTE BOOK
 AREA CHECKED
 NO.

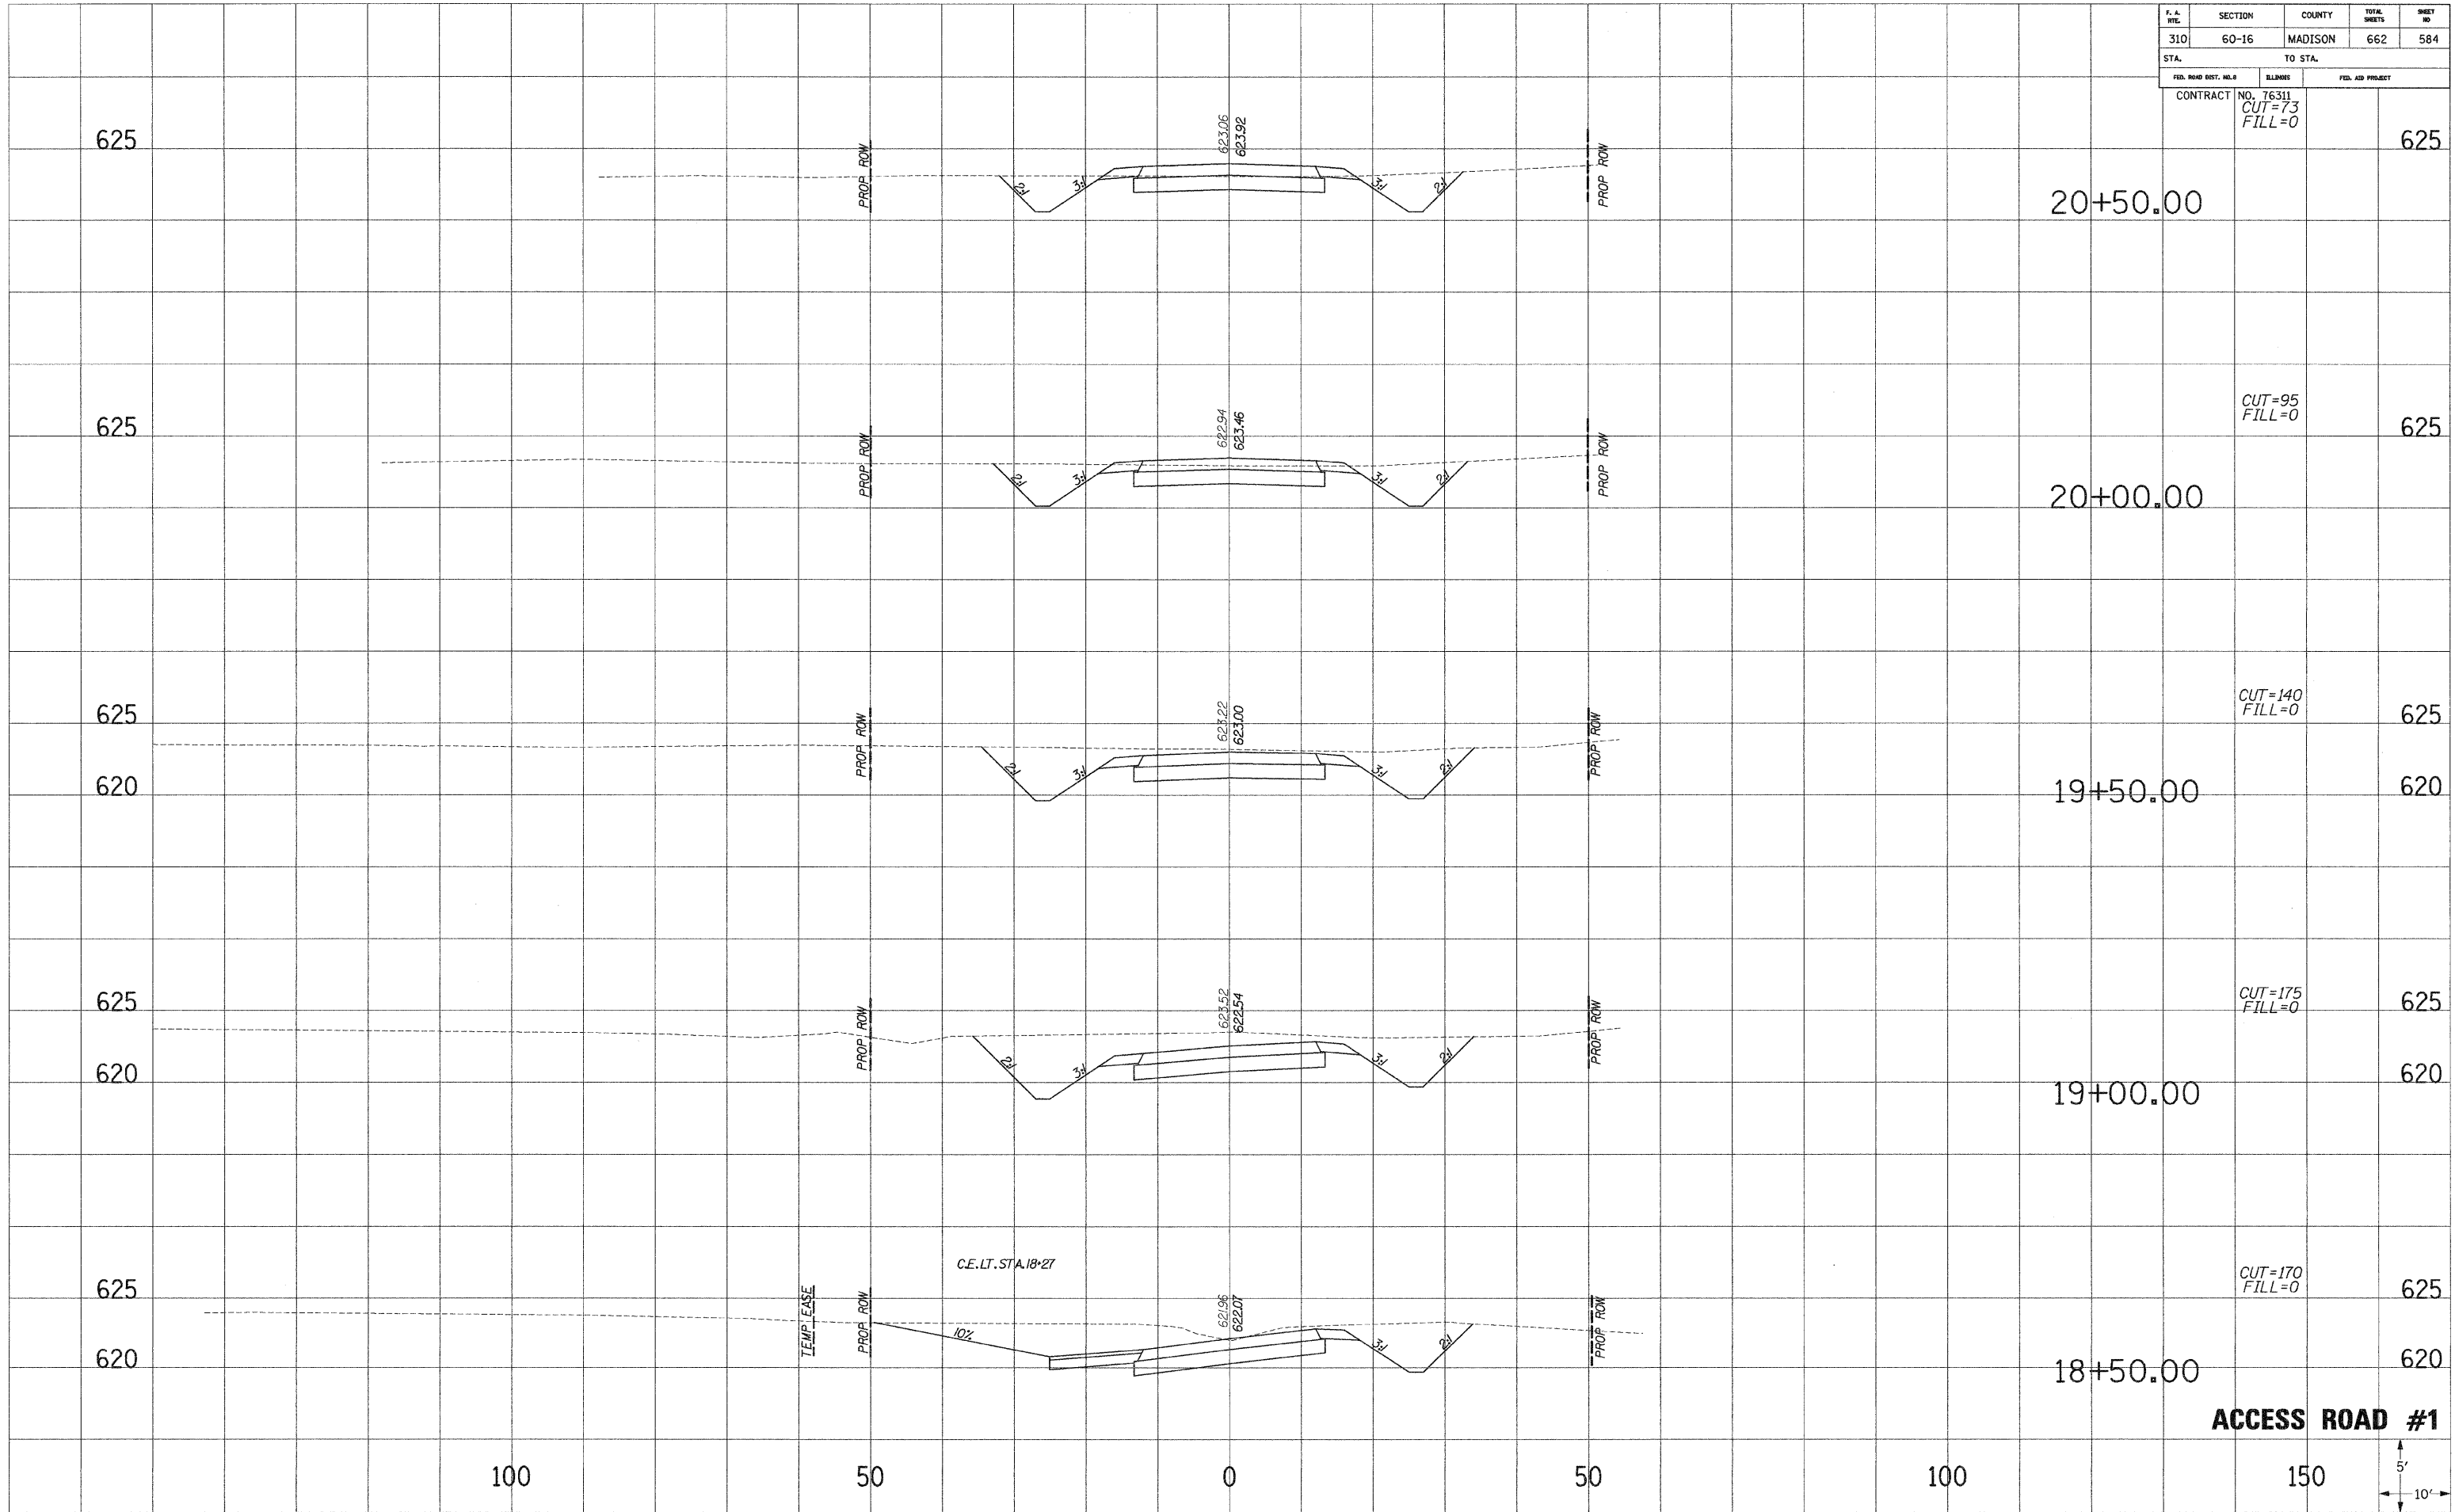


CUT=95
FILL=0

CUT=140
FILL=0

CUT=175
FILL=0

CUT=170
FILL=0

ACCESS ROAD #1

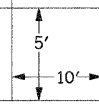

F. A. RITE	SECTION	COUNTY	TOTAL SHEETS	SHEET NO.
310	60-16	MADISON	662	586
STA.		TO STA.		
FED. ROAD DIST. NO. 8		ILLINOIS	FED. AID PROJECT	
CONTRACT NO. 76311				

CUT=11
FILL=26

25+50.00

CUT=15
FILL=16

25+00.00

CUT=17
FILL=14

24+50.00

CUT=17
FILL=13

24+00.00

CUT=18
FILL=12

23+50.00

ACCESS ROAD #1

100


50

0

50

100

150

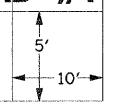


SURVEY PLOTTED
 NOTE BOOK REW/DATE
 AREAS CHECKED

SURVEY PLOTTED
 NOTE BOOK REW/DATE
 AREAS CHECKED

F. A. NO.	SECTION	COUNTY	TOTAL SHEETS	SHEET NO.
310	60-16	MADISON	662	587
STA.		TO STA.		
FED. ROAD DIST. NO.		ELIMES	FED. AID PROJECT	
CONTRACT NO. 76311				

SURVEIL PLOTTED
 NOTE BOOK NO. _____
 DATE _____
 AREAS CHECKED _____



SURVEIL PLOTTED
 NOTE BOOK NO. _____
 DATE _____
 AREAS CHECKED _____

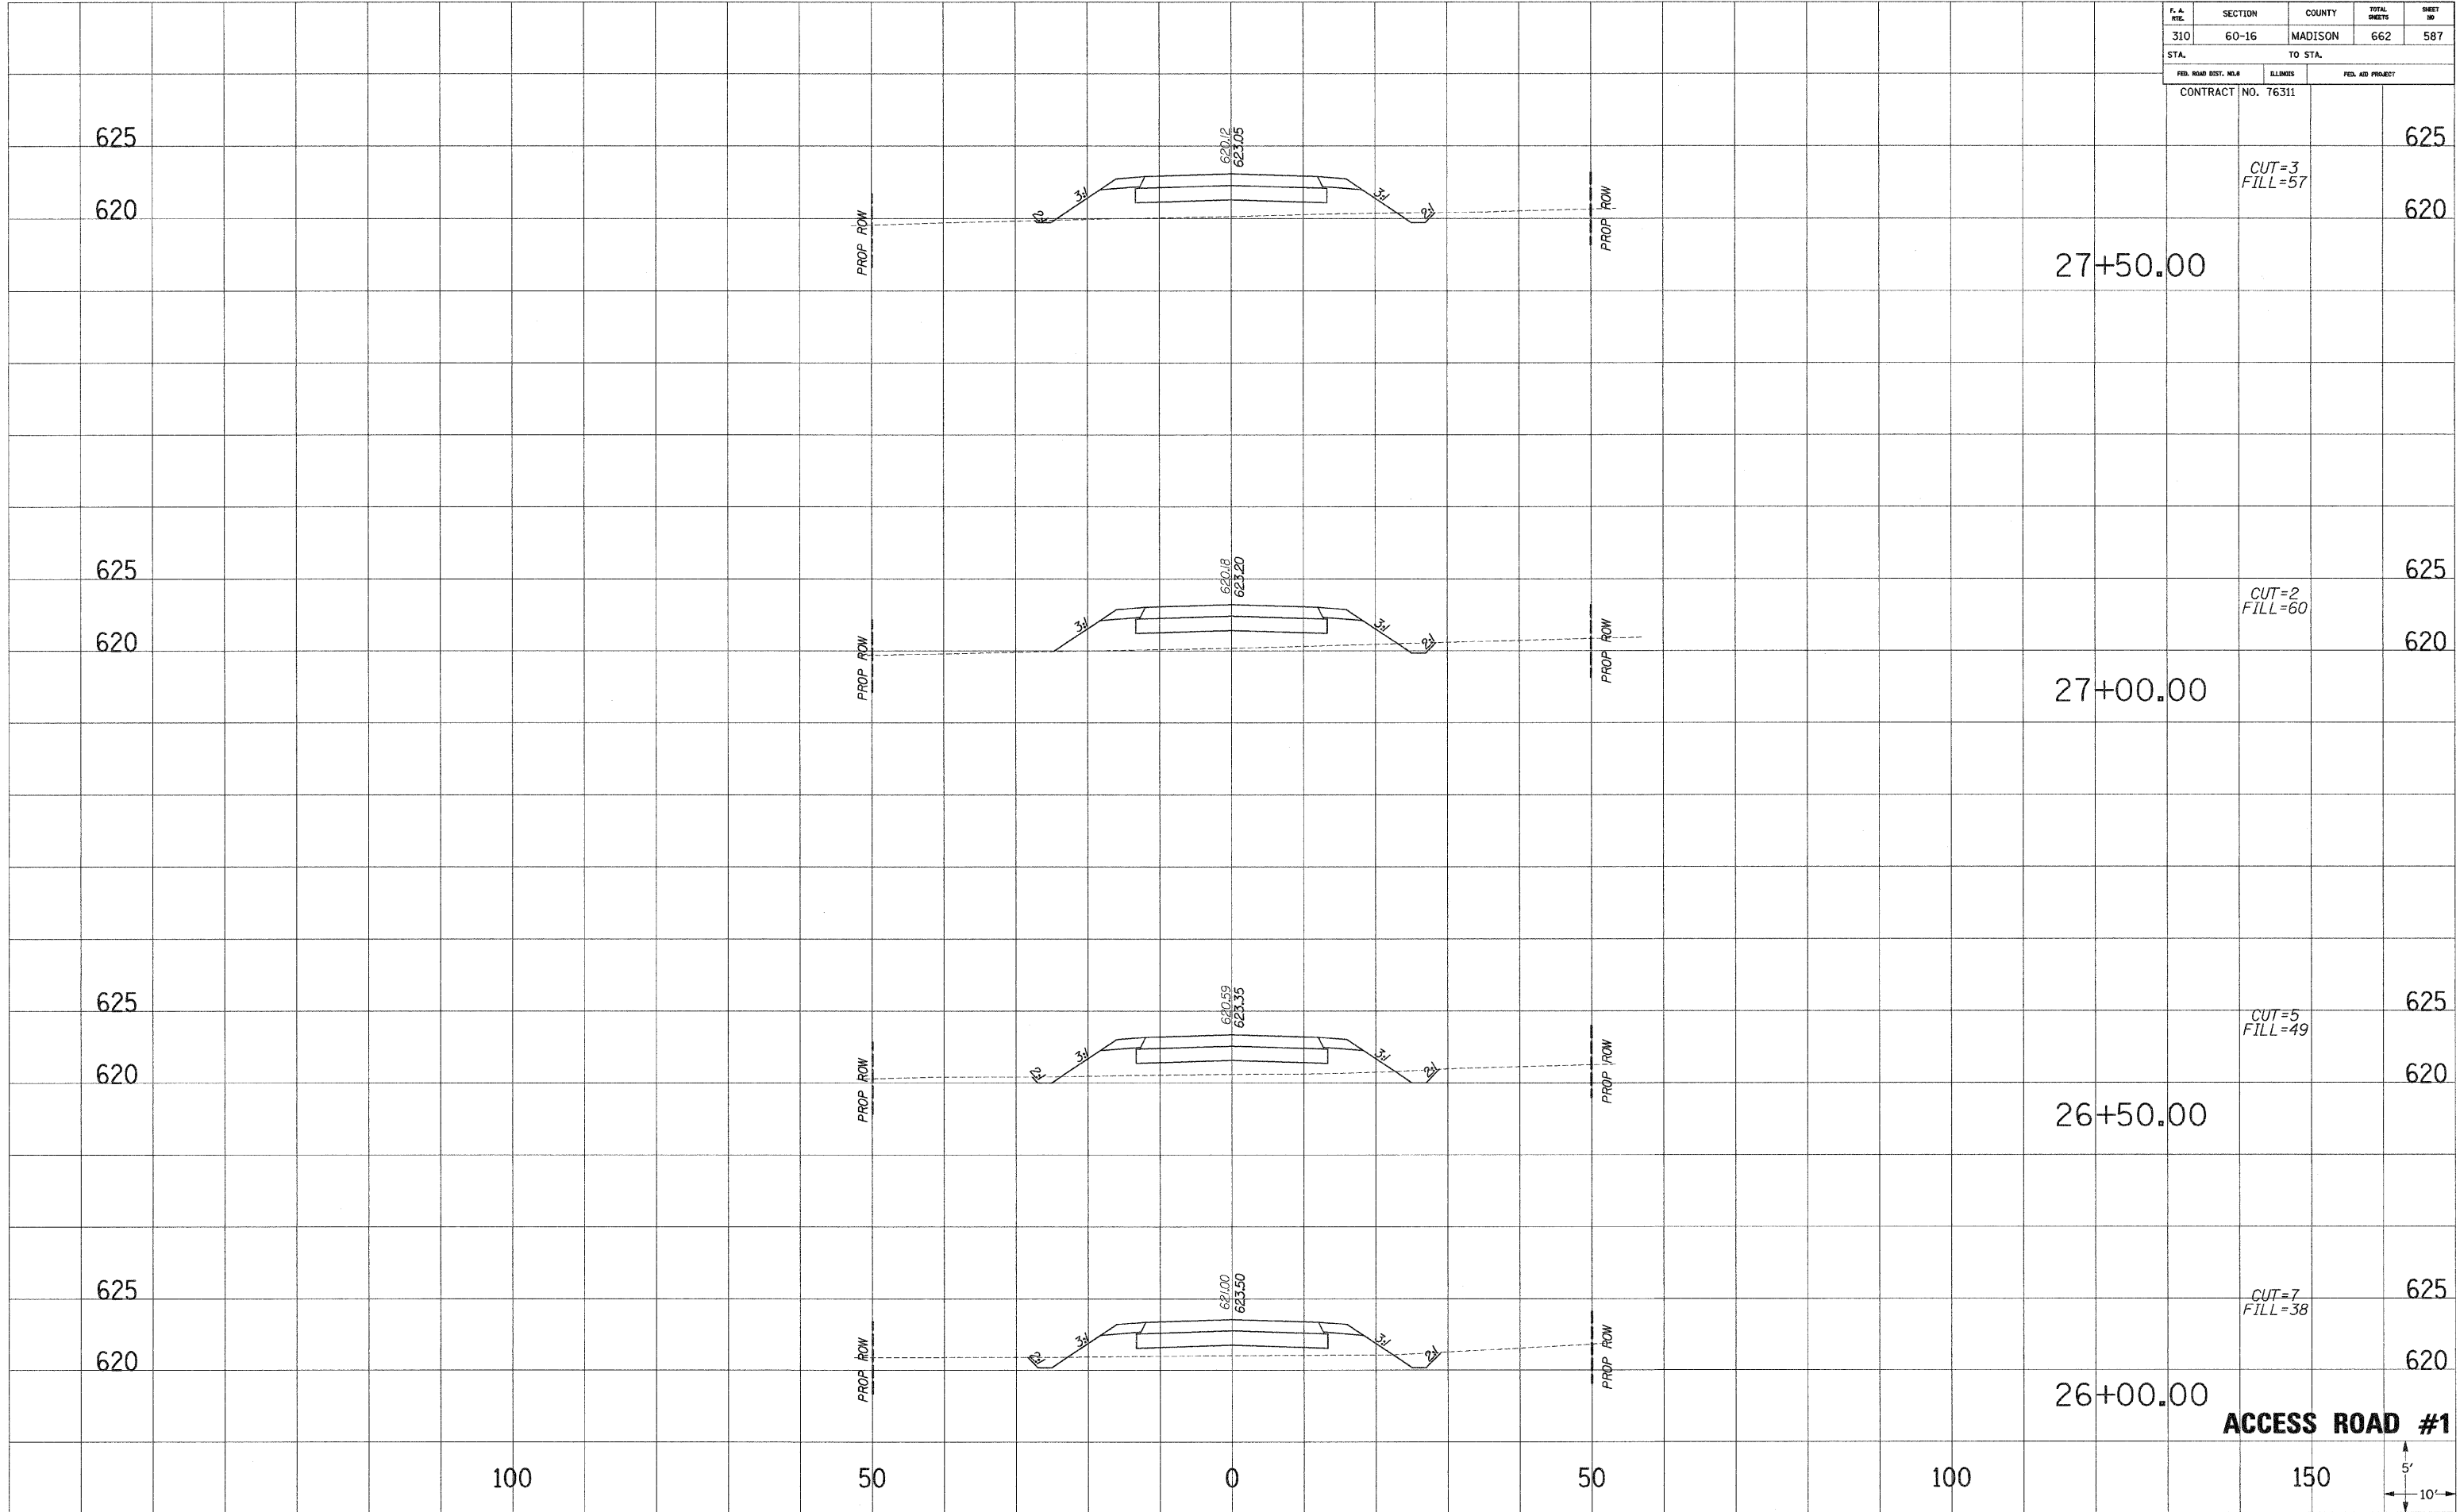

F. A. NO.	SECTION	COUNTY	TOTAL SHEETS	SHEET NO.
310	60-16	MADISON	662	588
STA.		TO STA.		
FED. ROAD DIST. NO. 3		ILLINOIS	FED. AID PROJECT	
CONTRACT NO. 76311				

SURVEY PLOTTED
 NOTE BOOK NO. _____
 AREAS CHECKED _____


SURVEY PLOTTED
 NOTE BOOK NO. _____
 AREAS CHECKED _____

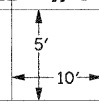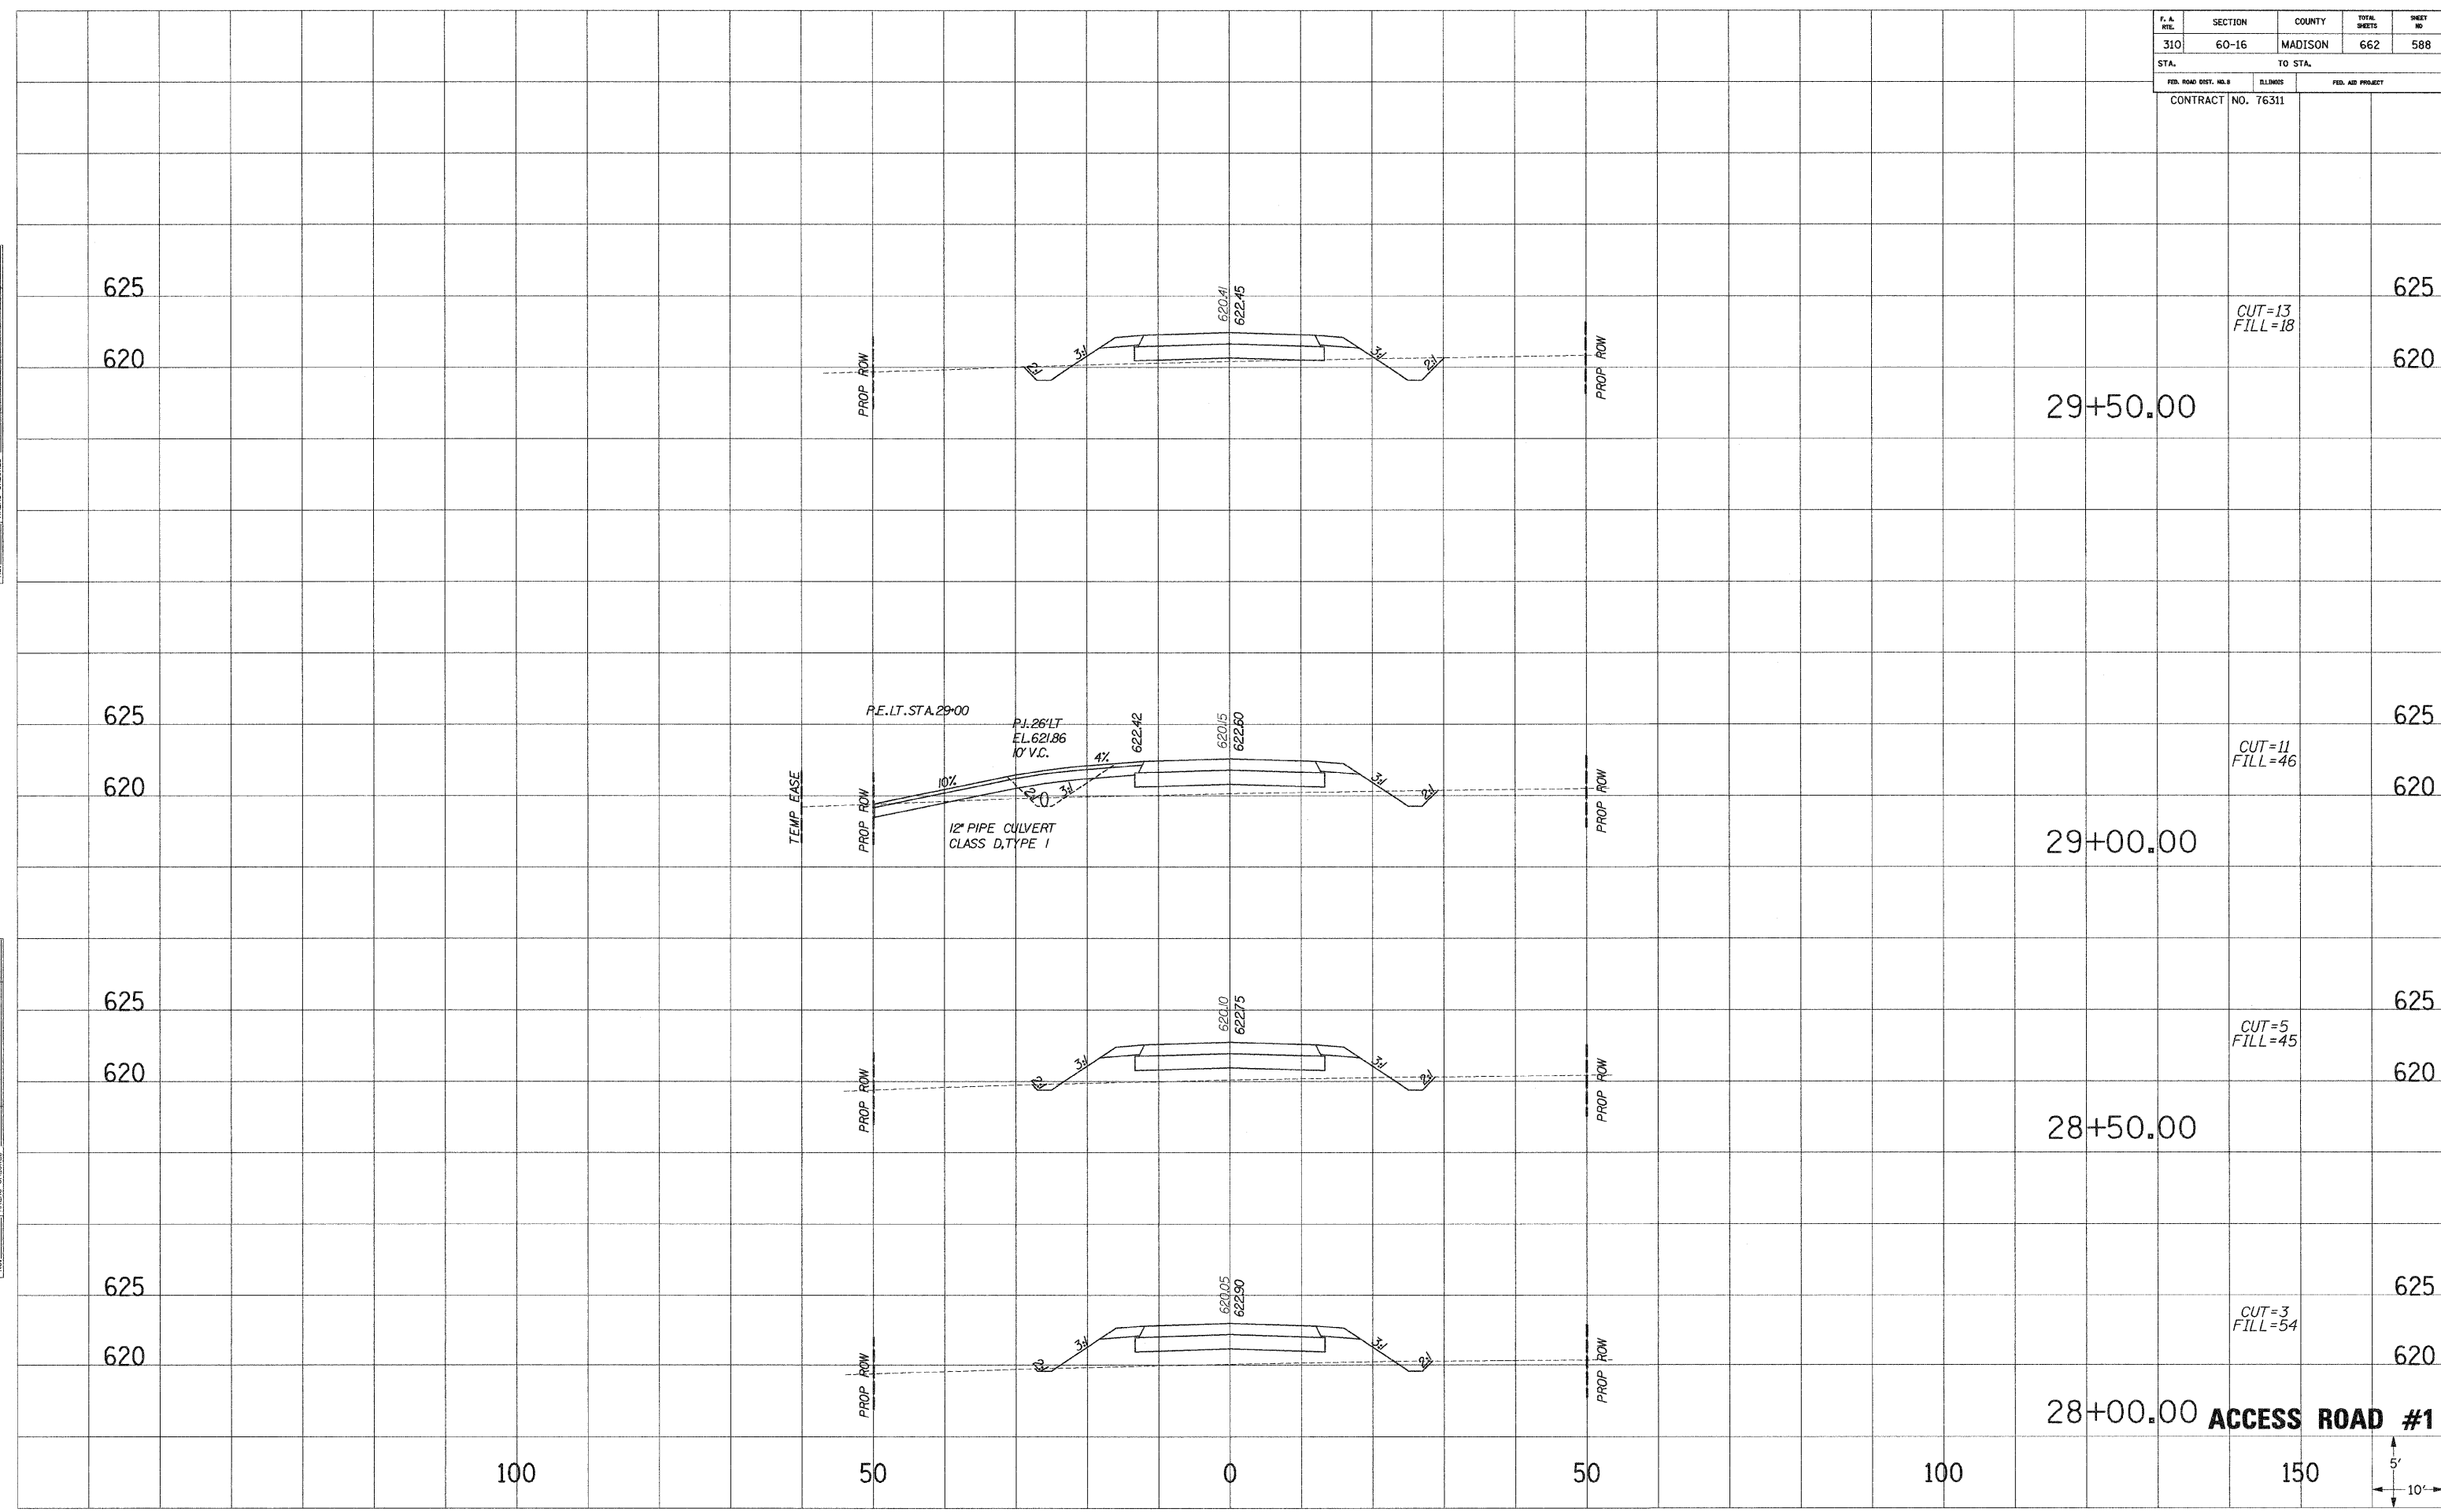

F. A. Rte.	SECTION	COUNTY	TOTAL SHEETS	SHEET NO.
310	60-16	MADISON	662	589
STA.		TO STA.		
FED. ROAD DIST. NO. 3		ILLINOIS	FED. AID PROJECT	
CONTRACT NO. 76311				

SURVEY PLOTTED
 NOTE BOOK NO. _____
 AREAS CHECKED _____
 NO. _____

SURVEY PLOTTED
 NOTE BOOK NO. _____
 AREAS CHECKED _____
 NO. _____

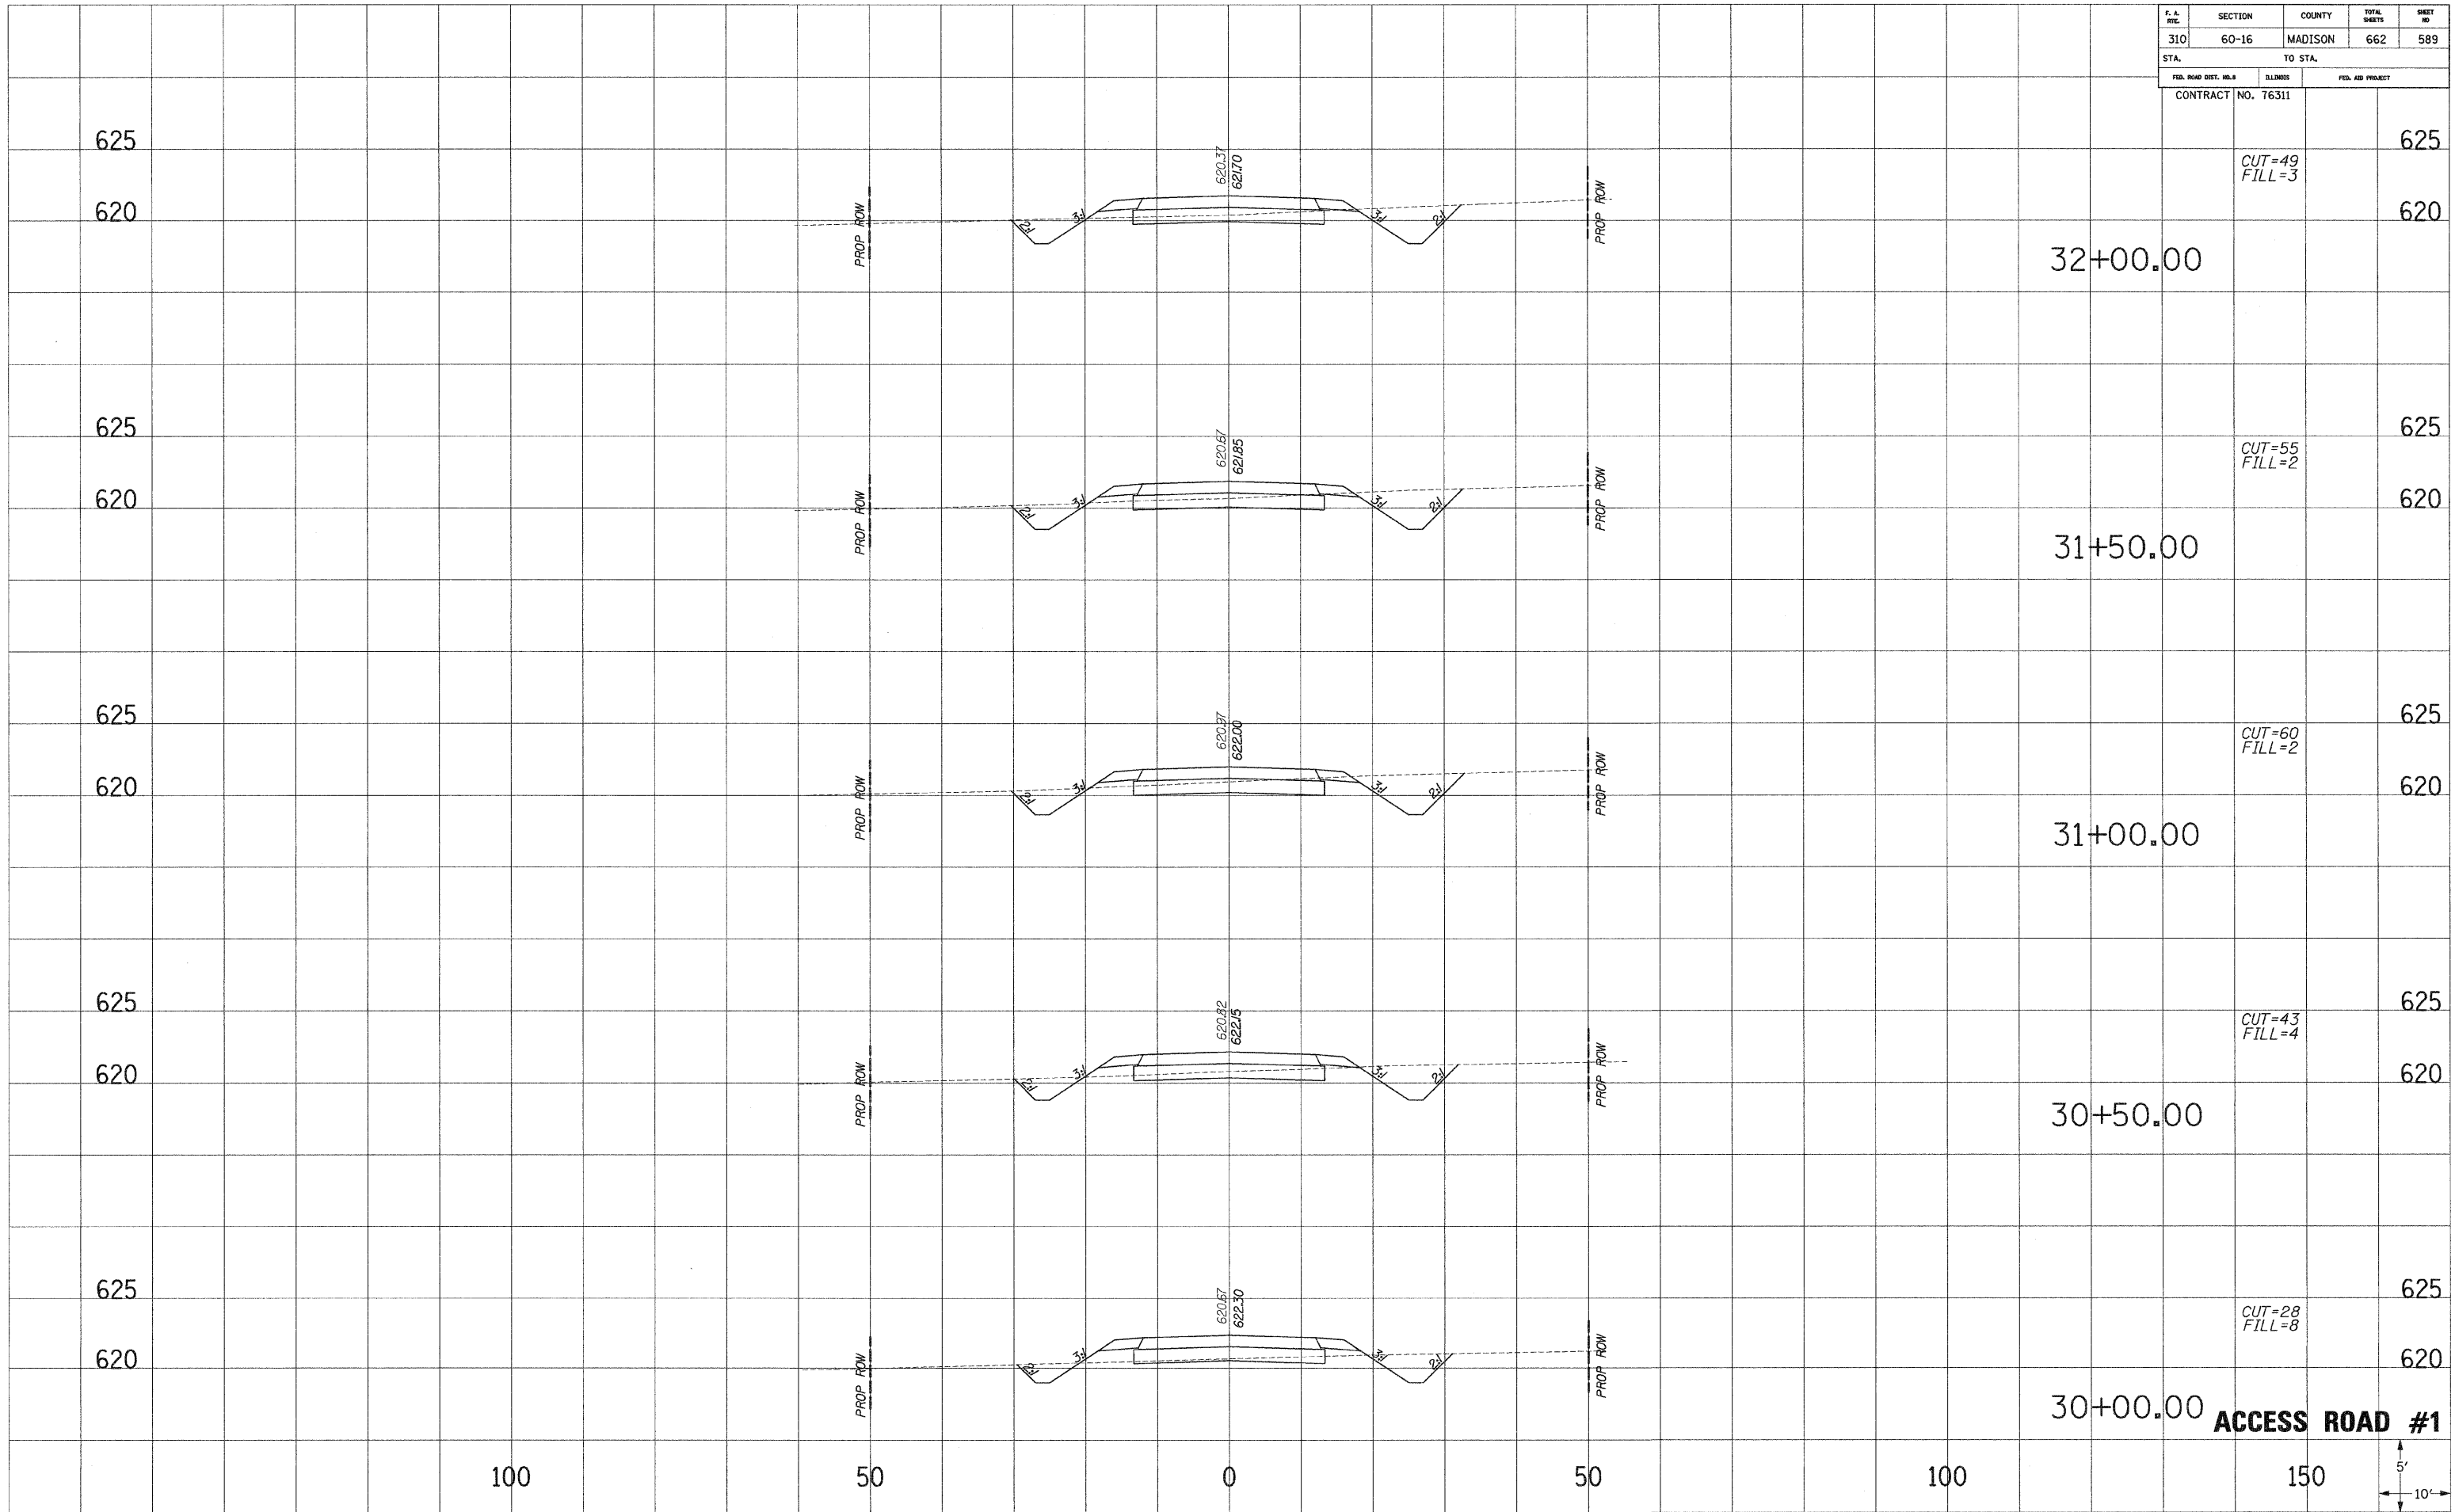

100

50

0

50

100

150




30+00.00 **ACCESS ROAD #1**


F. A. DIST.	SECTION	COUNTY	TOTAL SHEETS	SHEET NO.
310	60-16	MADISON	662	590
STA.		TO STA.		
FED. ROAD DIST. NO.		ILLINOIS	FED. AID PROJECT	
CONTRACT NO. 76311				

SURVEIL PLOTTED
 NOTE BOOK NO. _____
 AREAS CHECKED _____

SURVEIL PLOTTED
 NOTE BOOK NO. _____
 AREAS CHECKED _____

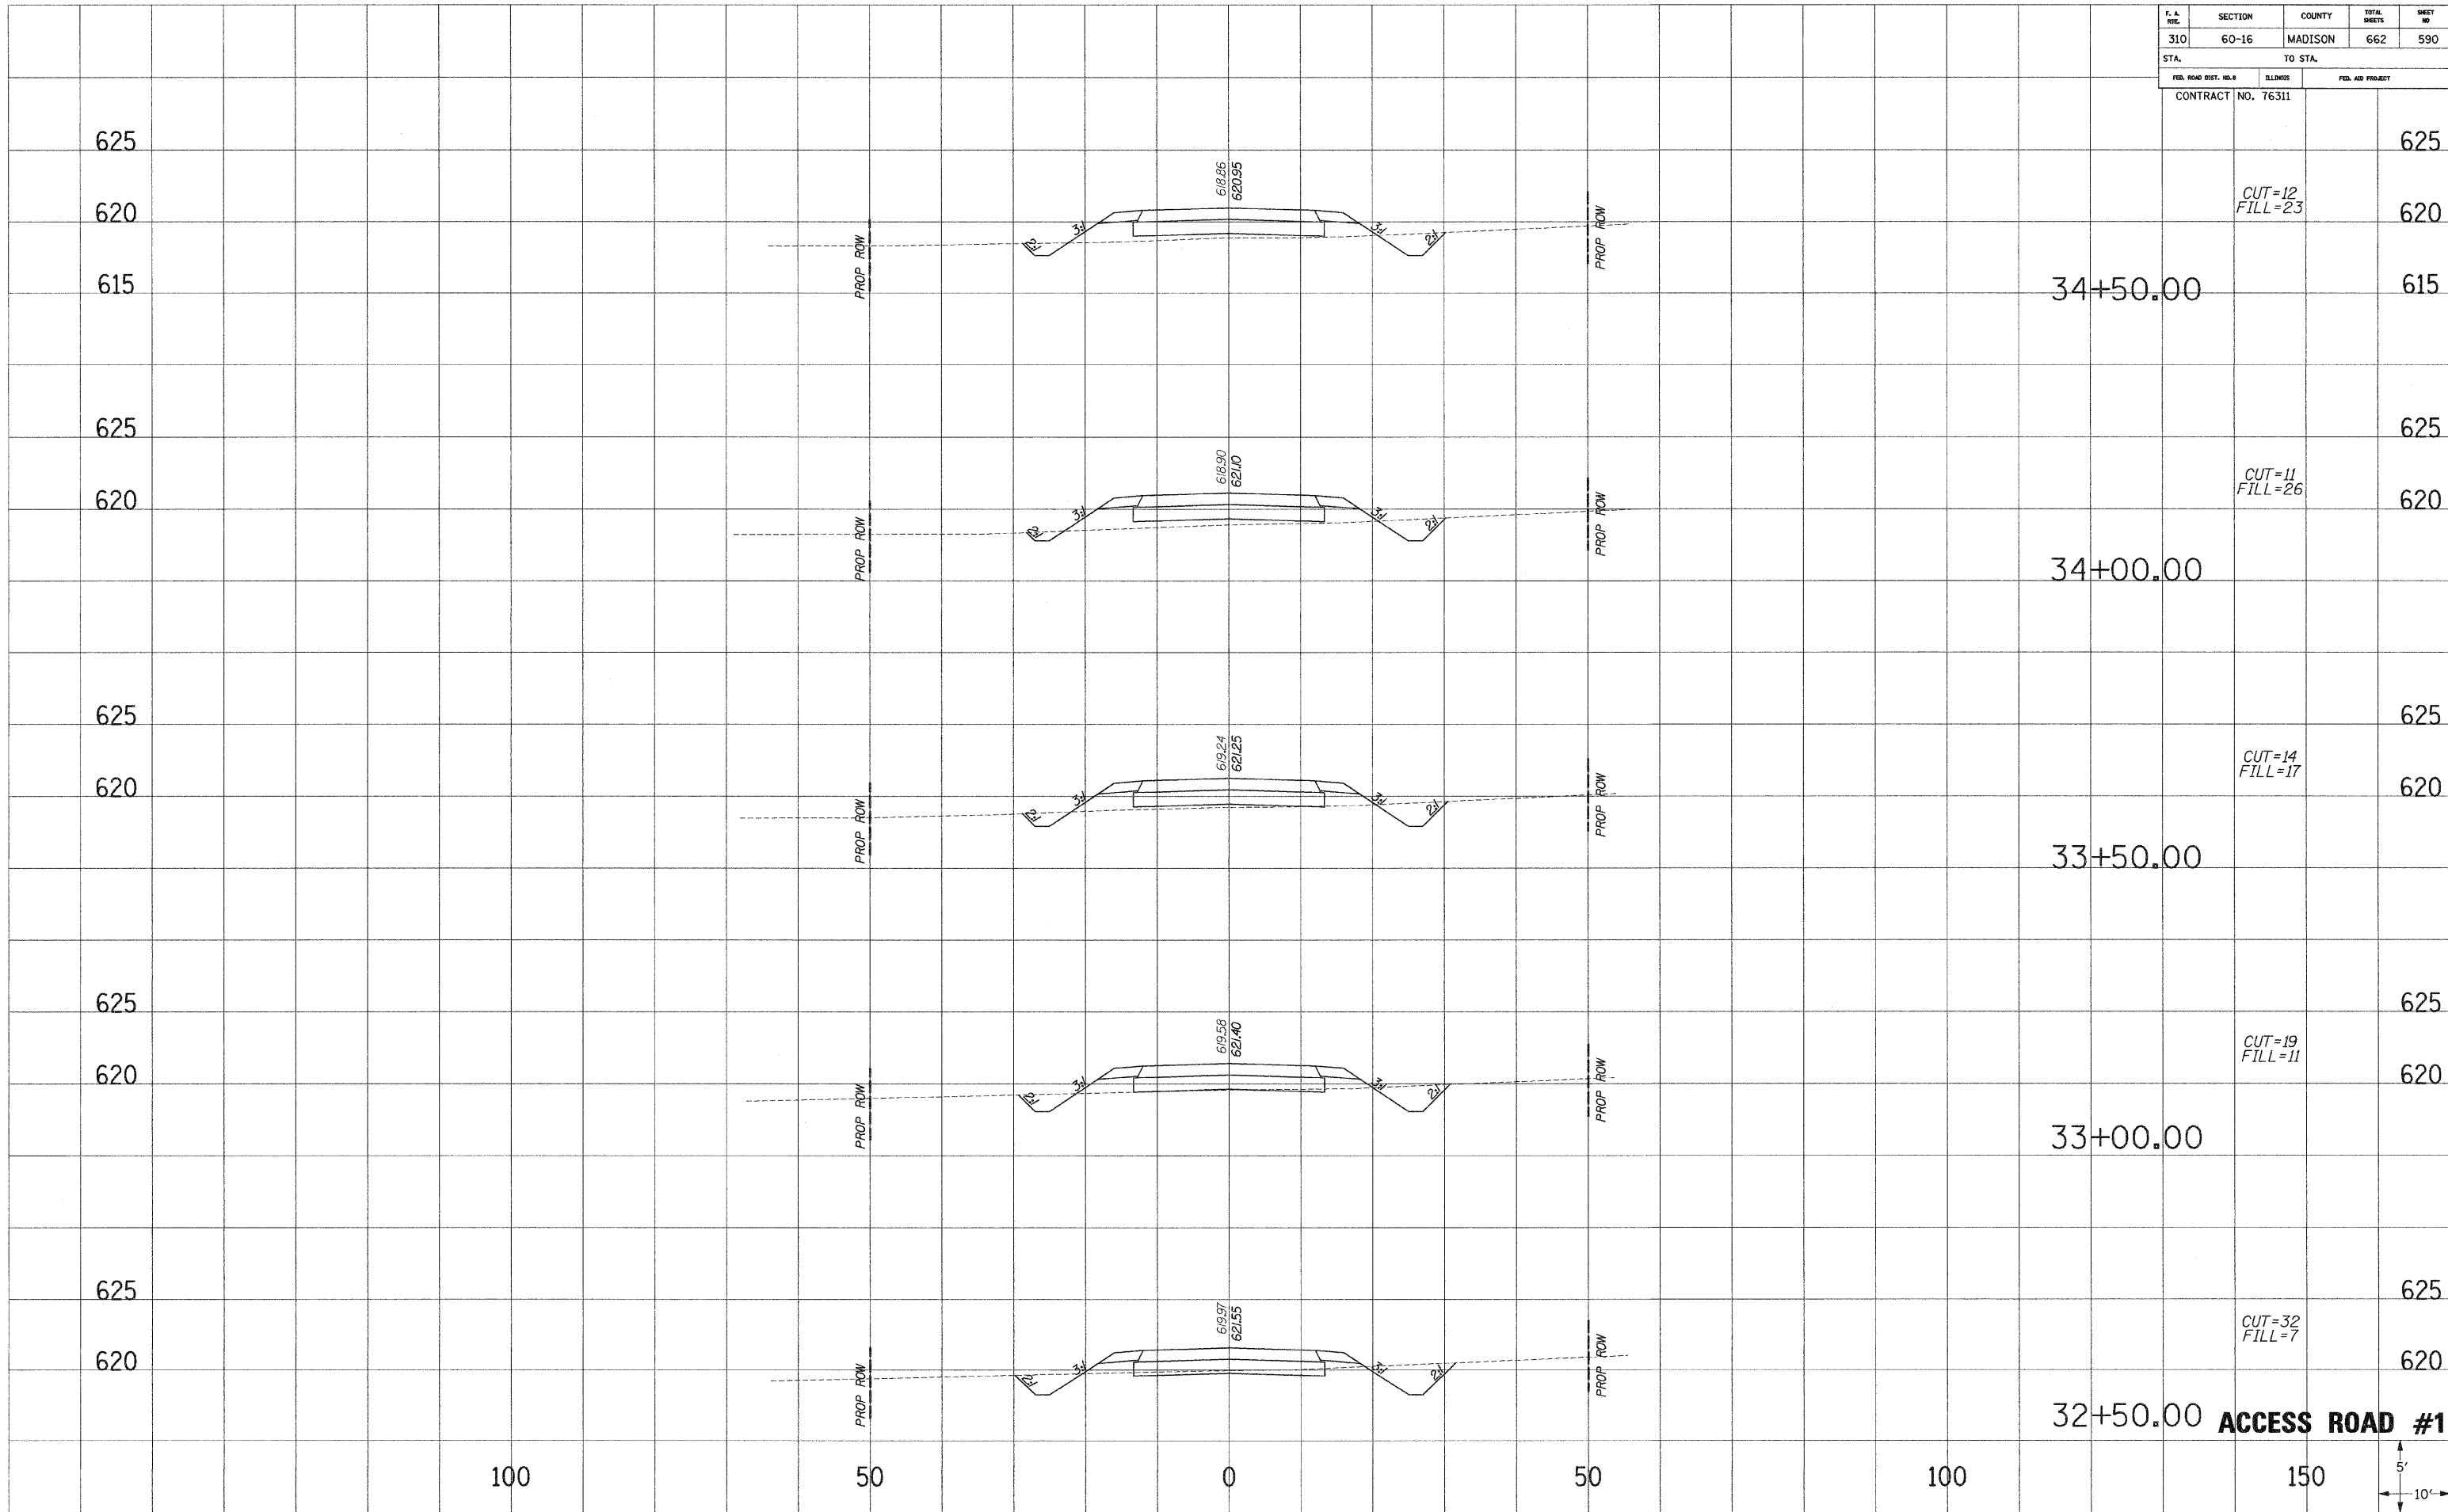


ACCESS ROAD #1

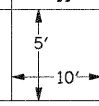

F. A. DIST.	SECTION	COUNTY	TOTAL SHEETS	SHEET NO.
310	60-16	MADISON	662	591
STA.		TO STA.		
FED. ROAD DIST. NO.		ILLINOIS	FED. AID PROJECT	
CONTRACT NO. 76311				

SURVEY PLOTTED
 NOTE BOOK NO. _____
 AREAS CHECKED _____

SURVEY PLOTTED
 NOTE BOOK NO. _____
 AREAS CHECKED _____

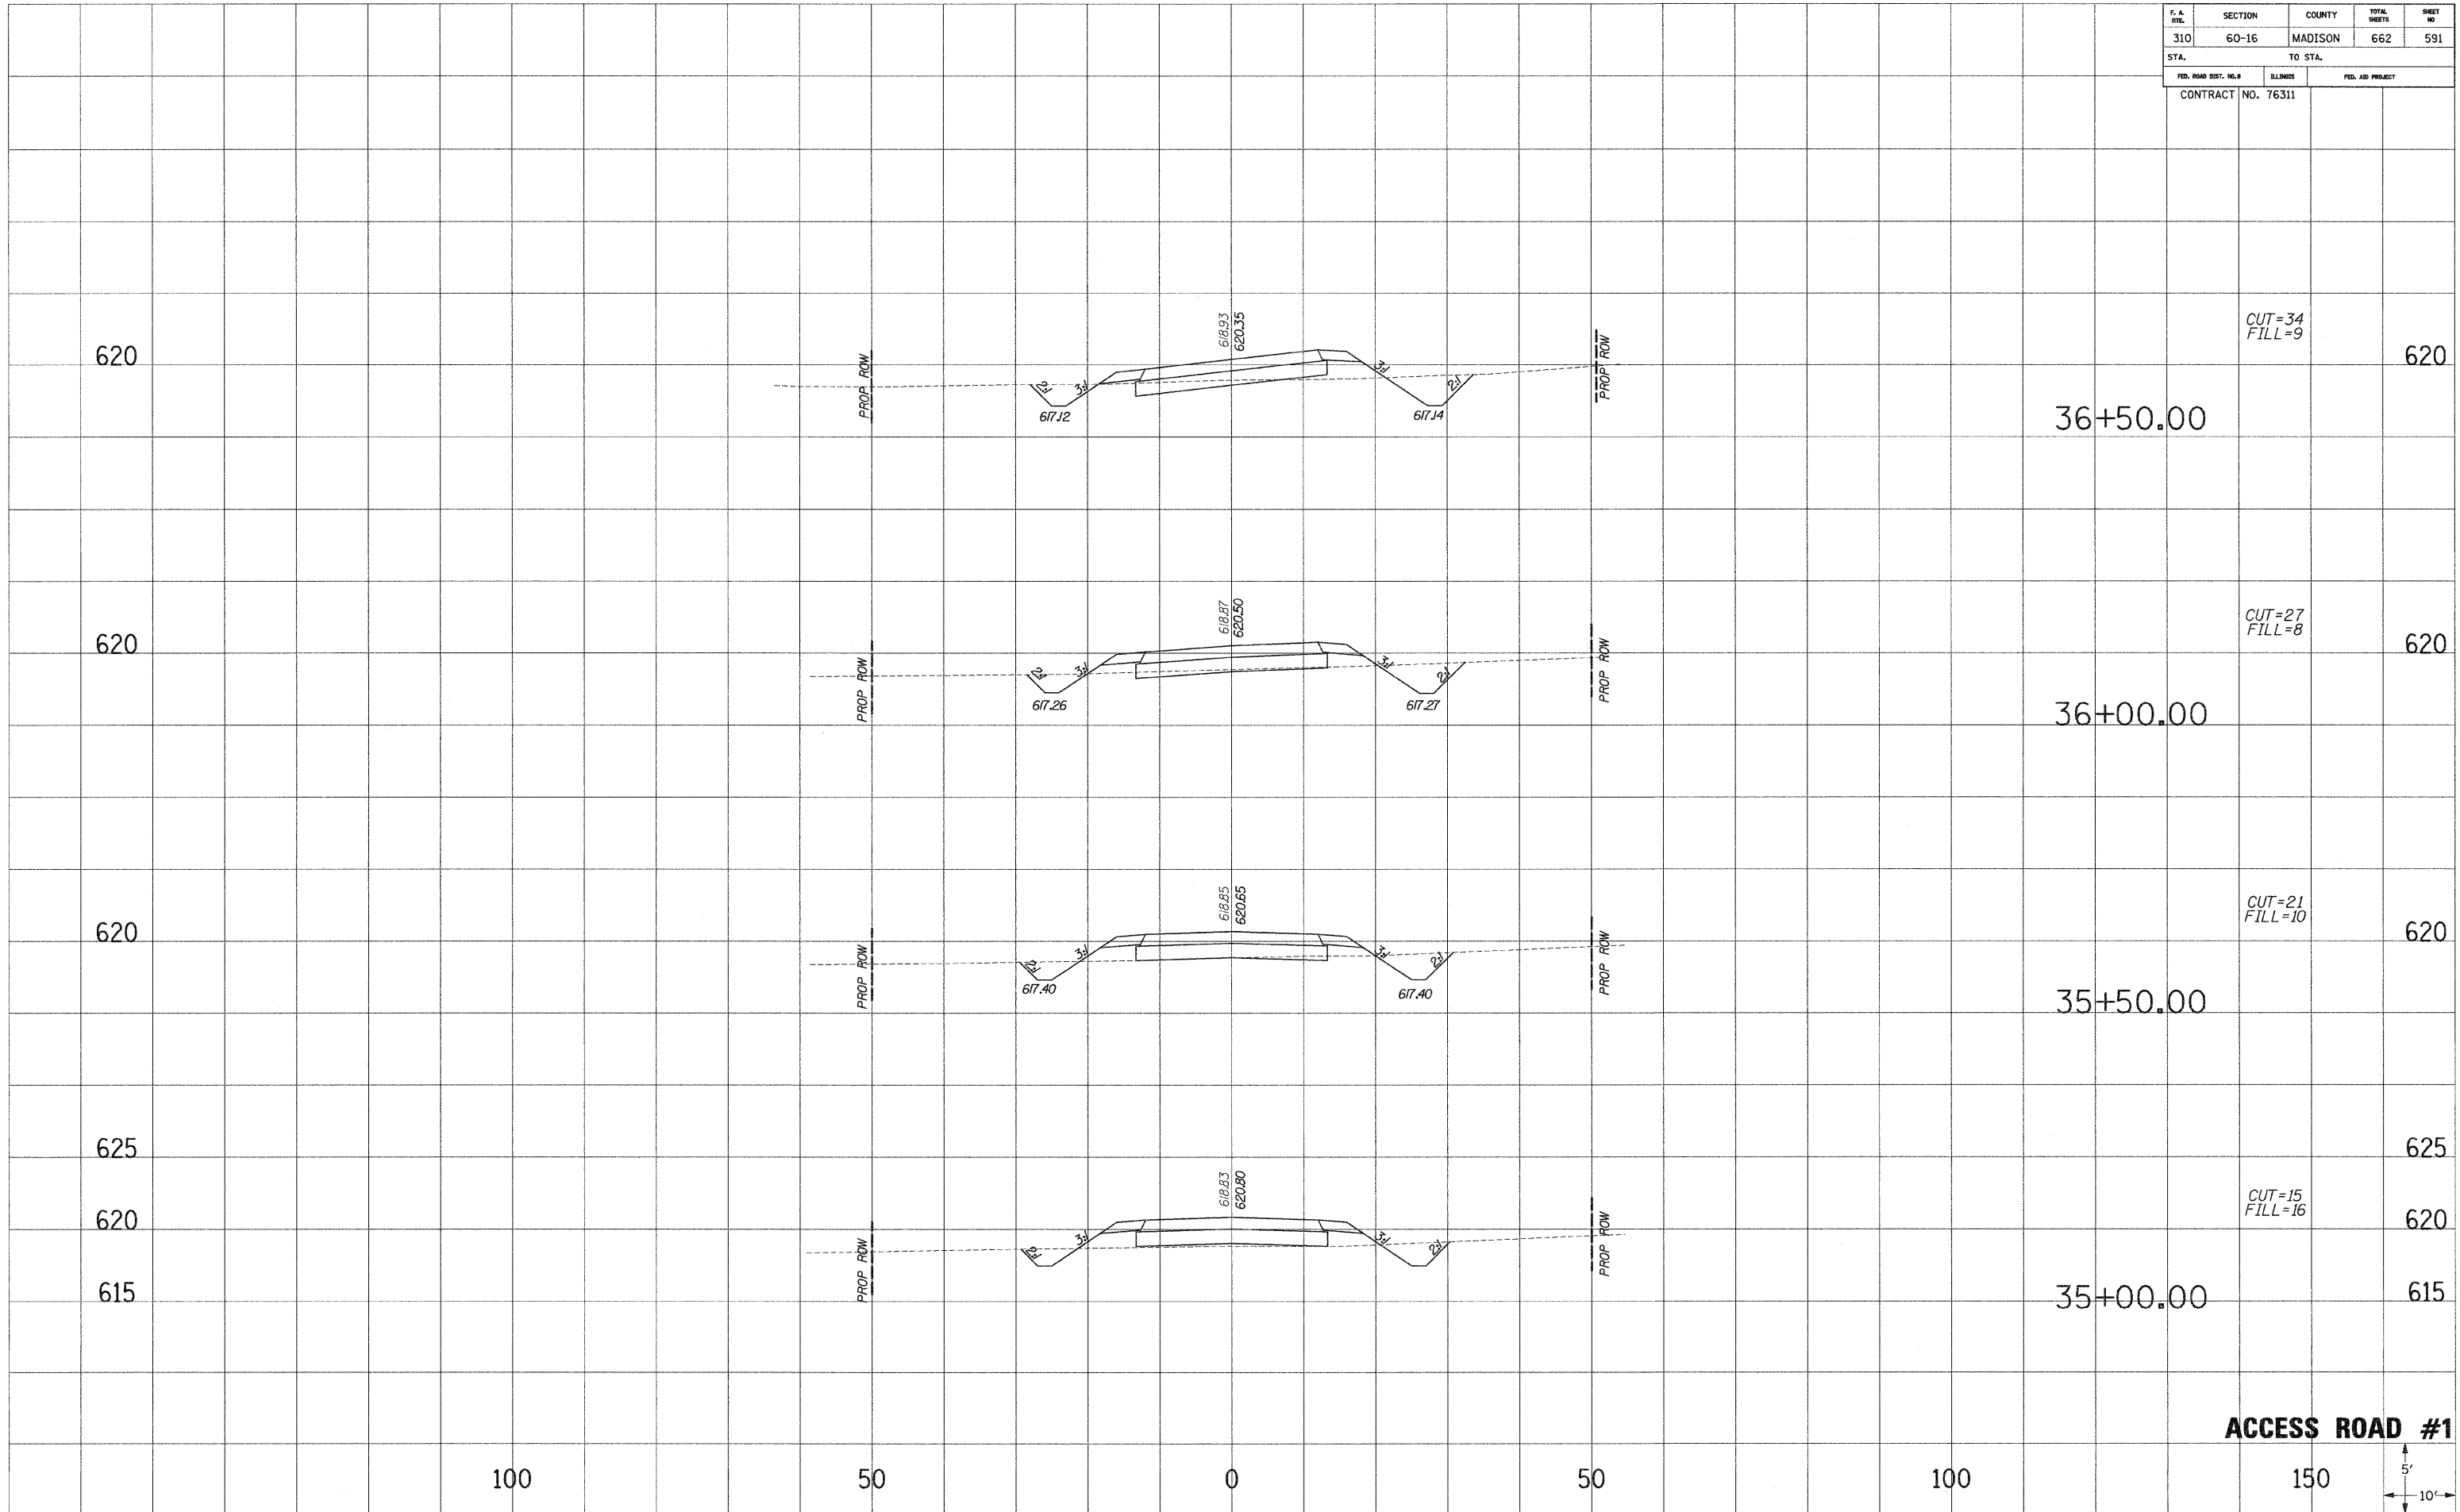


ACCESS ROAD #1




F. A. RTE.	SECTION	COUNTY	TOTAL SHEETS	SHEET NO.
310	60-16	MADISON	662	592
STA.		TO STA.		
FED. ROAD DIST. NO. 8		ELLINGS	FED. AID PROJECT	
CONTRACT NO. 76311				

SURVEY PLOTTED
 NOTE BOOK NO. _____
 DATE _____
 AREAS CHECKED _____
 NO. _____

SURVEY PLOTTED
 NOTE BOOK NO. _____
 DATE _____
 AREAS CHECKED _____
 NO. _____

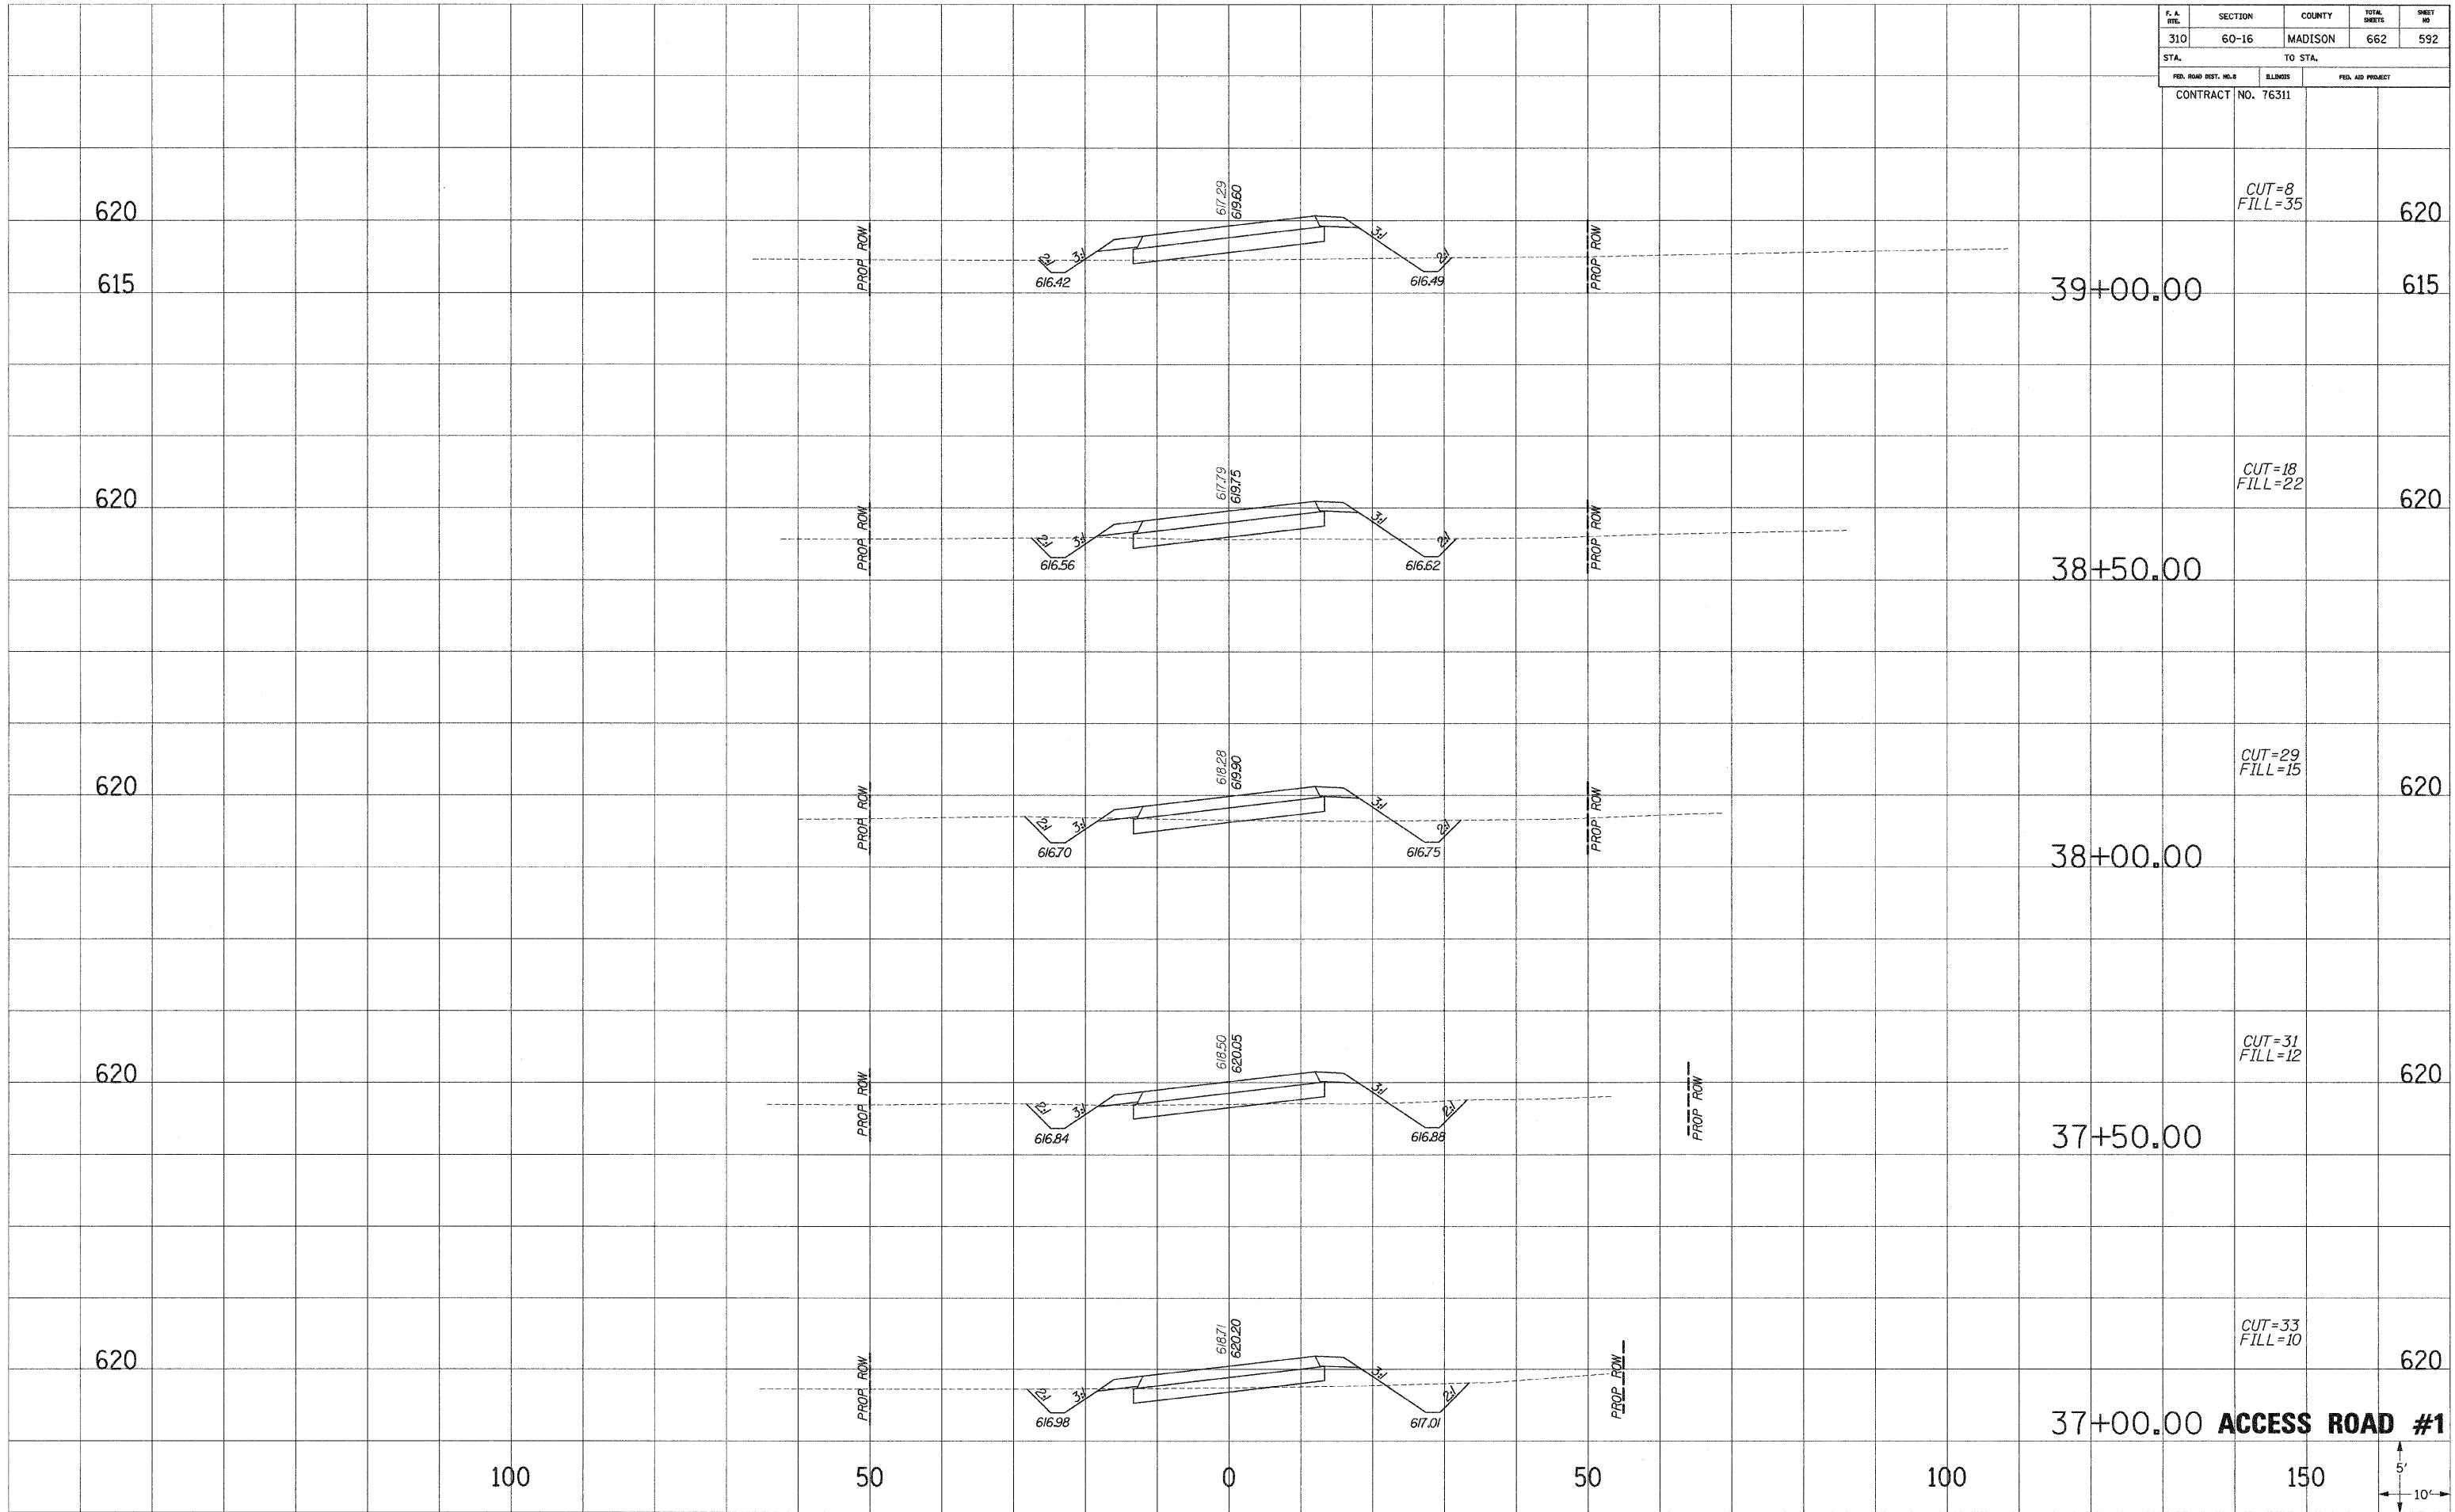

37+00.00 **ACCESS ROAD #1**

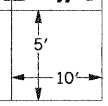

F. A. MILE	SECTION	COUNTY	TOTAL SHEETS	SHEET NO.
310	60-16	MADISON	662	593
STA.		TO STA.		

FED. ROAD DIST. NO.	BILLINGS	FED. AID PROJECT
---------------------	----------	------------------

CONTRACT NO. 76311
 CUT=2
 FILL=47

41+50.00

615

CUT=3
 FILL=49

41+00.00

615

CUT=5
 FILL=41

40+50.00

615

CUT=8
 FILL=34

40+00.00


615

CUT=8
 FILL=35

39+50.00

615

ACCESS ROAD #1

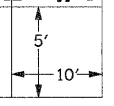

100

50

0

50

100

150

SURVEY PLOTTED
 NOTE BOOK NO. _____
 AREAS CHECKED _____

SURVEY PLOTTED
 NOTE BOOK NO. _____
 AREAS CHECKED _____

F. A. NO.	SECTION	COUNTY	TOTAL SHEETS	SHEET NO.
310	60-16	MADISON	662	594
STA.		TO STA.		

FED. ROAD DIST. NO. 8 ILLINOIS FED. AID PROJECT

CONTRACT NO. 76311
CUT=5
FILL=59

44+00.00

615

620

CUT=5
FILL=29

43+50.00

615

620

CUT=22
FILL=8

43+00.00

615

620

CUT=6
FILL=25

42+50.00

615

620

CUT=1
FILL=78

42+00.00

615

620

ACCESS ROAD #1

150

100

50

50

100

150

5'

10'

620

615

620

615

620

615

620

615

620

615

610

100






50

0

50

100

150

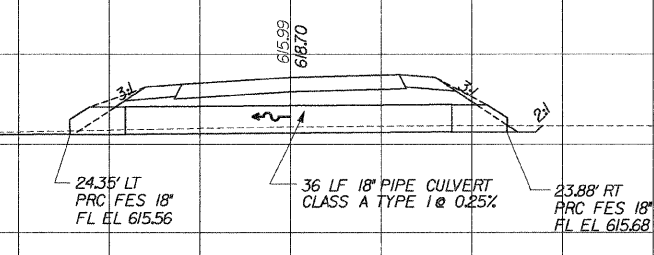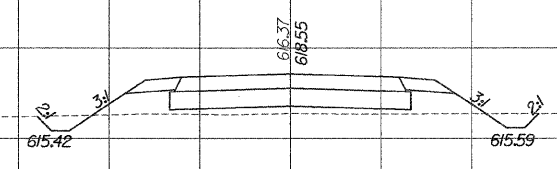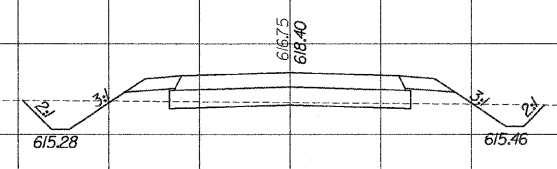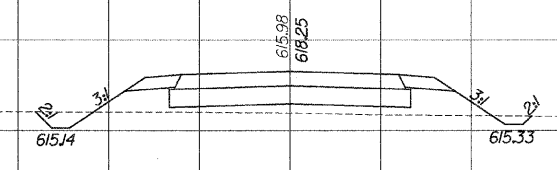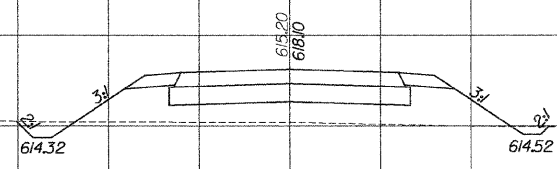

24.35' LT
PRC FES 18"
FL EL 615.56

36 LF 18" PIPE CULVERT
CLASS A TYPE 1 @ 0.25%

23.88' RT
PRC FES 18"
FL EL 615.68


DATE PLOTTED: 3/17/2019 12:42:45 PM
NOTE BOOK NO. 1
AREAS CHECKED

DATE PLOTTED: 3/17/2019 12:42:45 PM
NOTE BOOK NO. 1
AREAS CHECKED


F. A. RTE.	SECTION	COUNTY	TOTAL SHEETS	SHEET NO.
310	60-16	MADISON	662	595
STA.		TO STA.		
FED. ROAD DIST. NO. 8	ILLINOIS	FED. AID PROJECT		
CONTRACT NO. 76311				

SURVEIL PLOTTED
 NOTE BOOK NO. _____
 AREAS CHECKED _____

SURVEIL PLOTTED
 NOTE BOOK NO. _____
 AREAS CHECKED _____

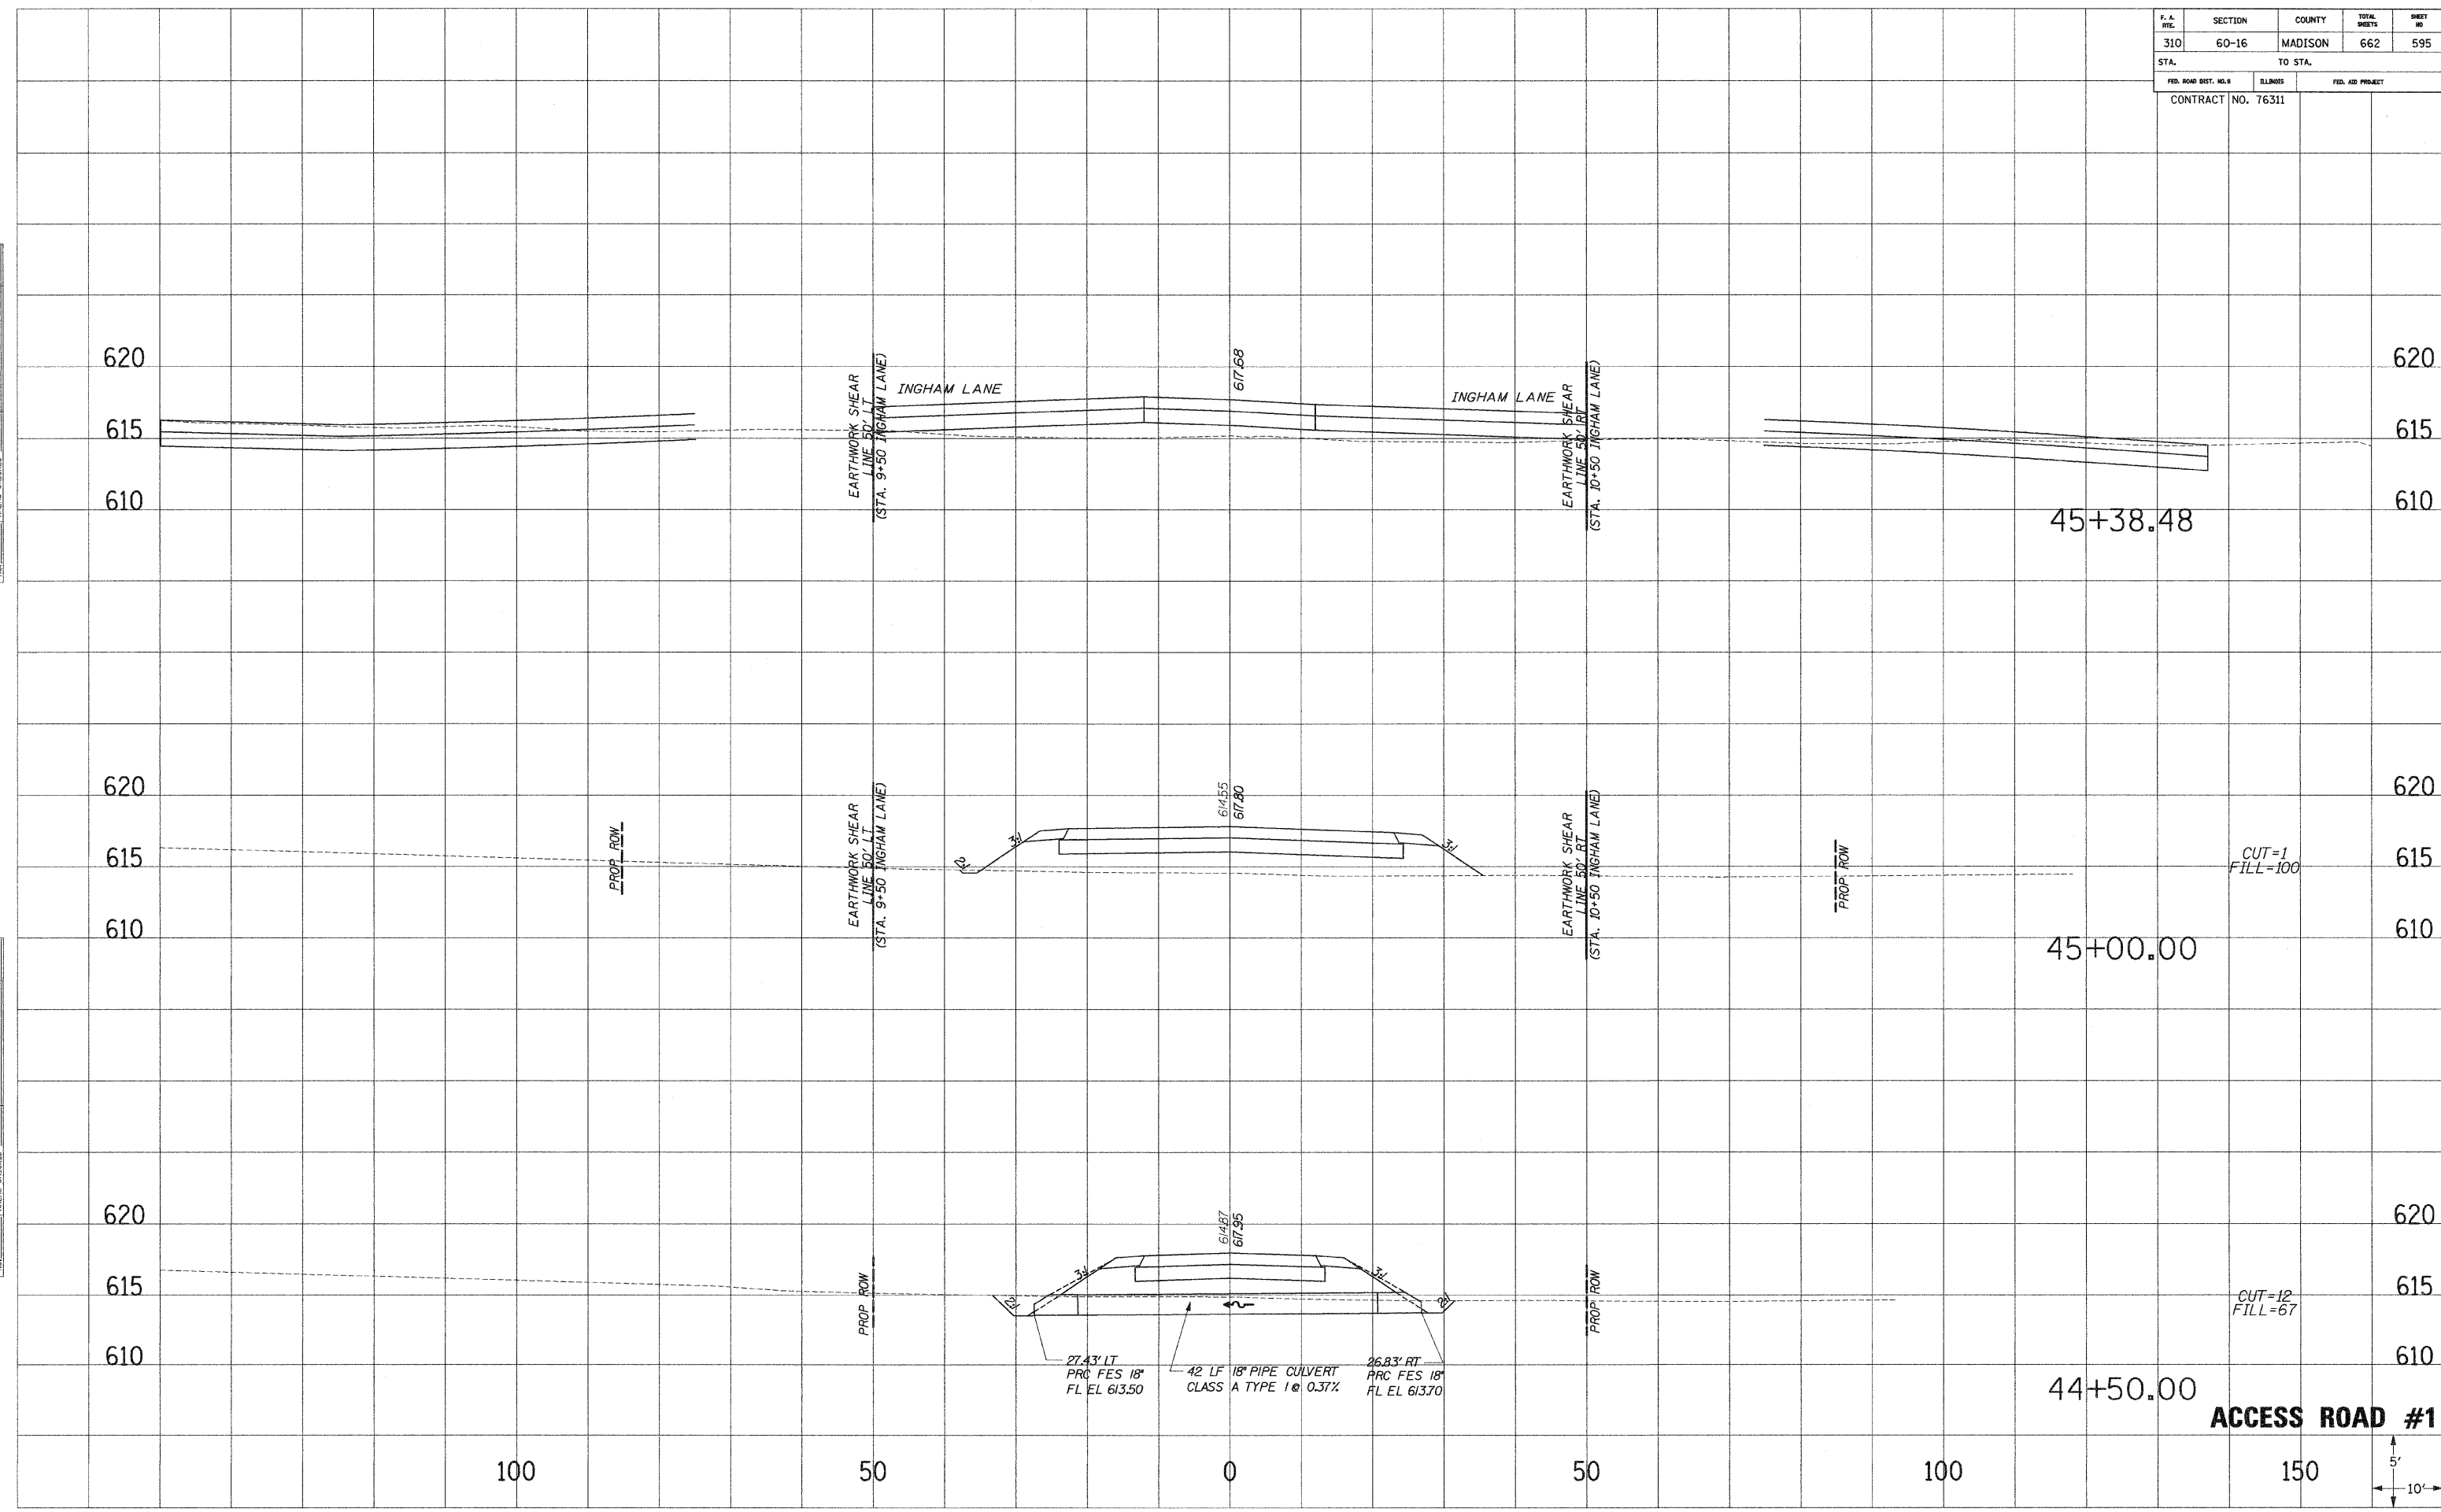

F. A. NO.	SECTION	COUNTY	TOTAL SHEETS	SHEET NO.
310	60-16	MADISON	662	596
STA.		TO STA.		
FED. ROAD DIST. NO. 8		ILLINOIS	FED. AID PROJECT	
CONTRACT NO. 76311				

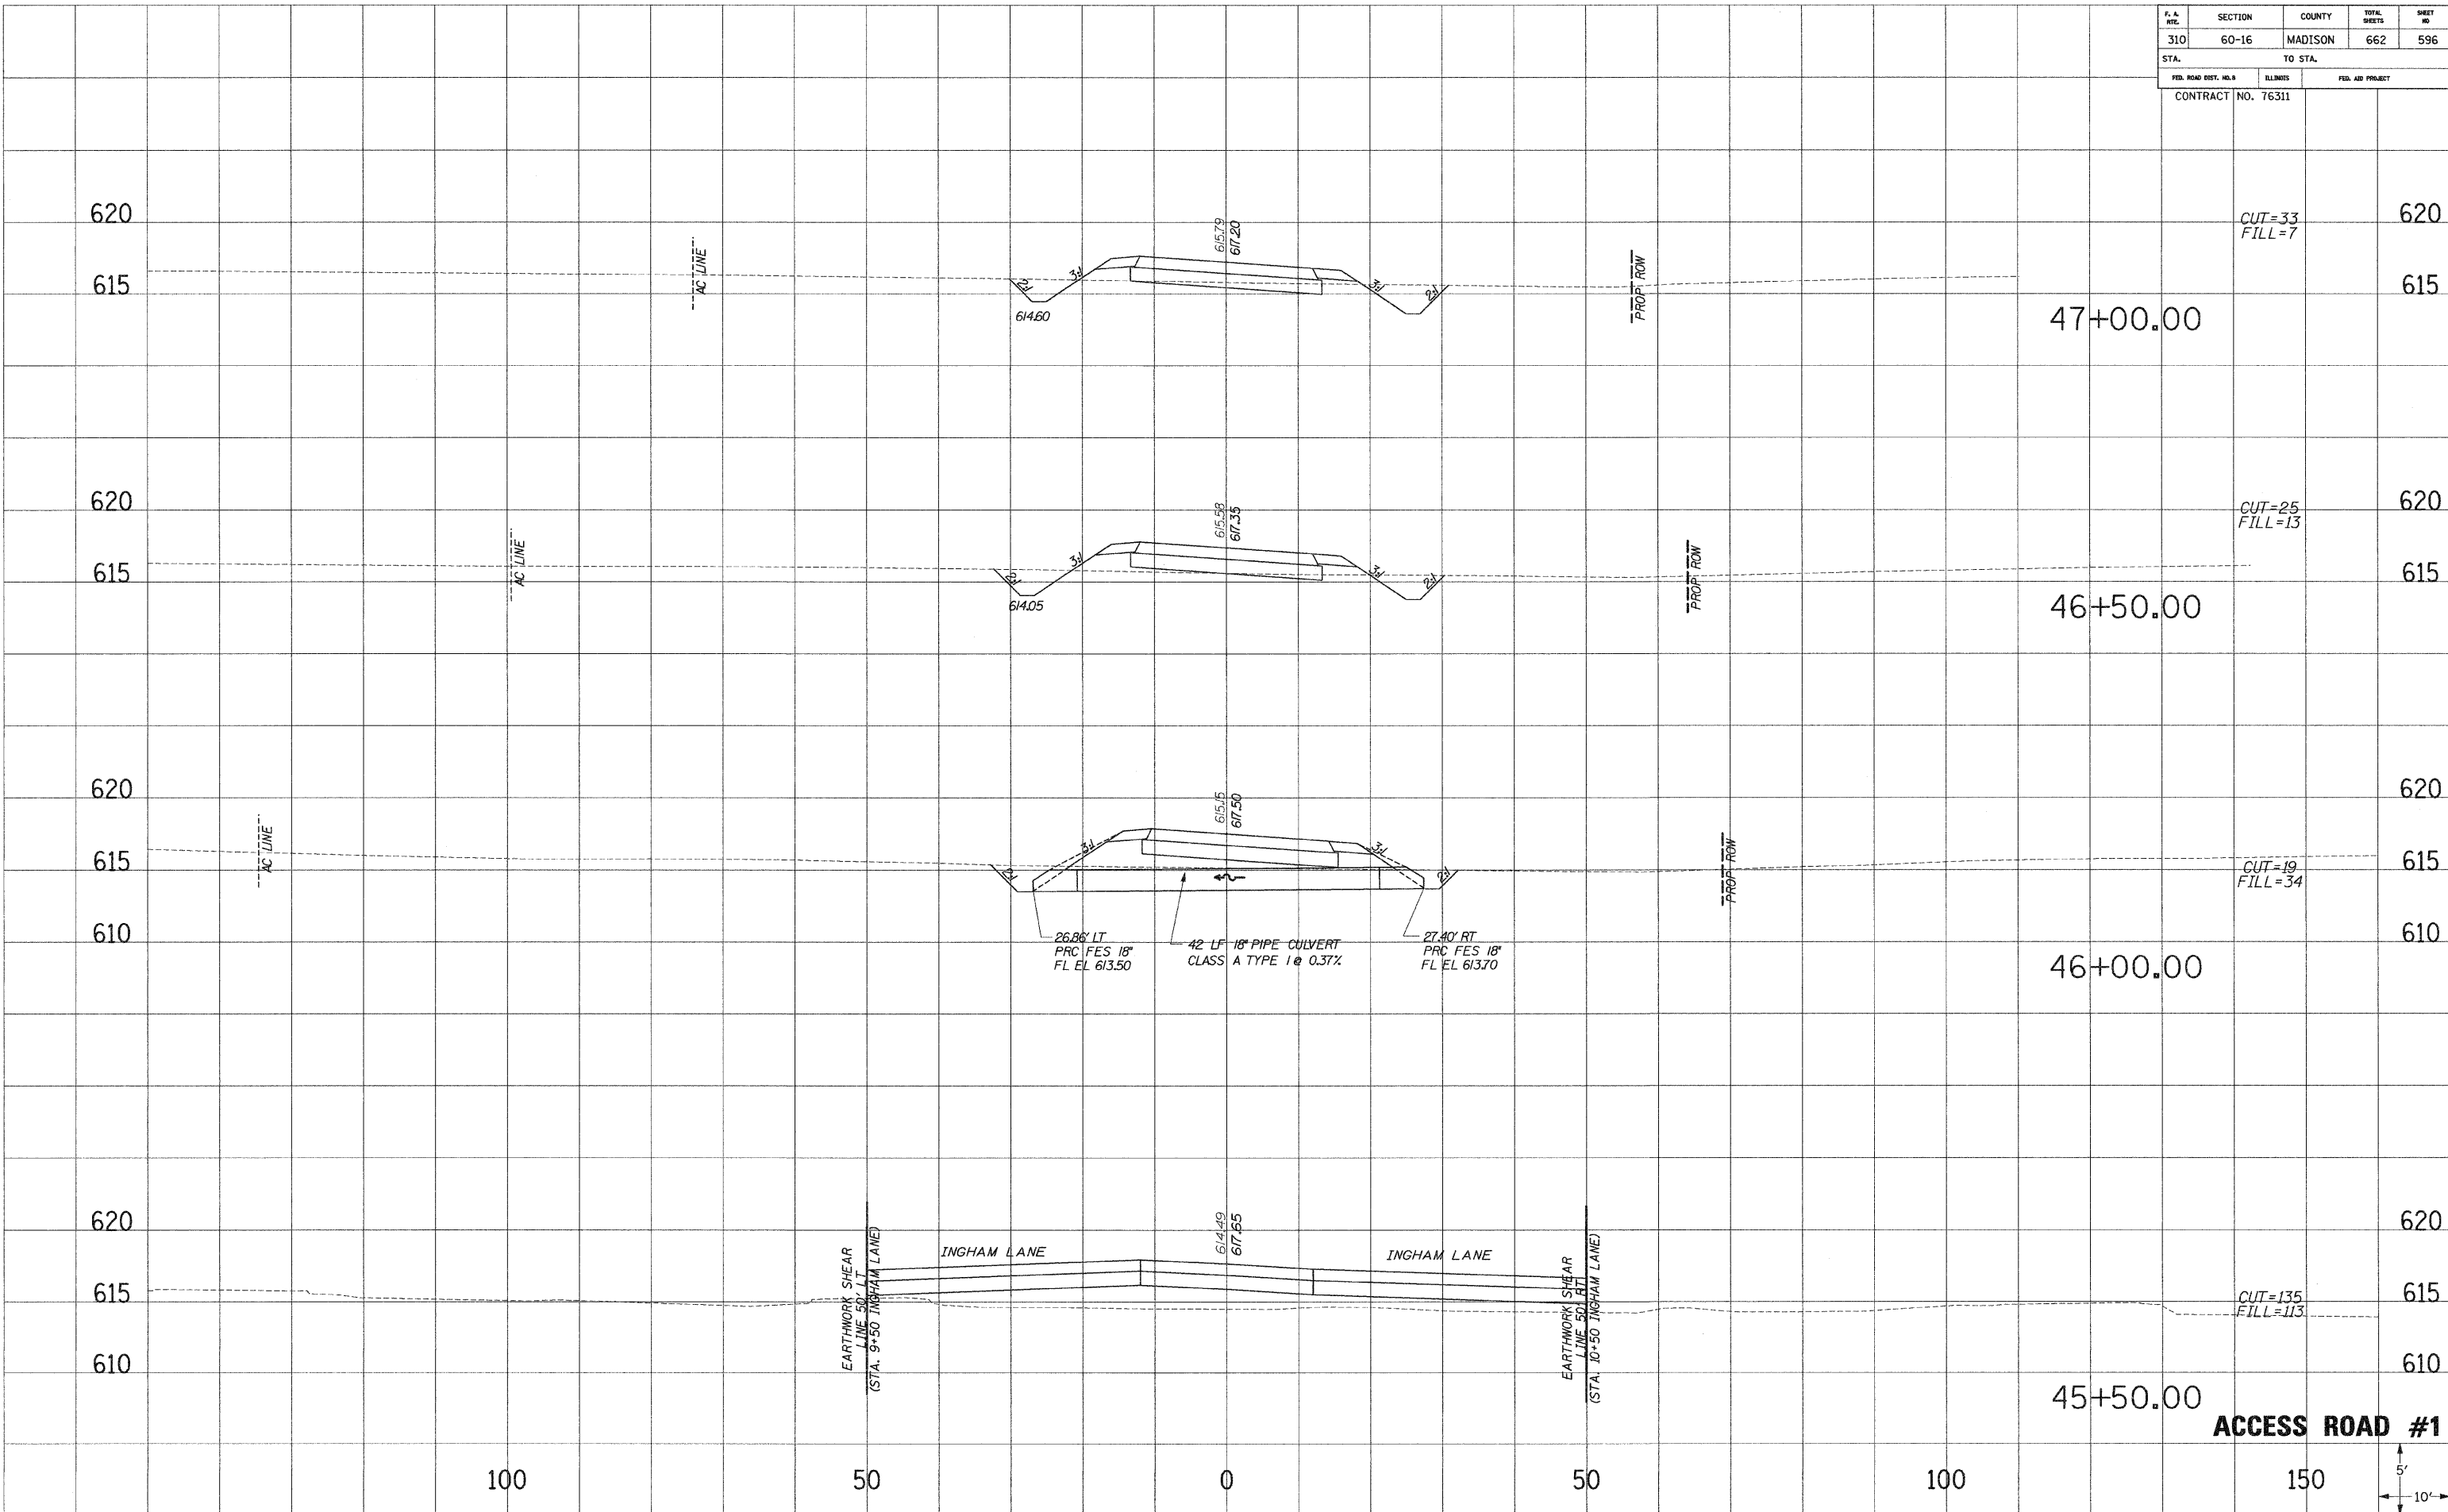


SURVEY PLOTTED
 NOTE BOOK NO. _____
 AREAS CHECKED _____

SURVEY PLOTTED
 NOTE BOOK NO. _____
 AREAS CHECKED _____

F. A. RTE.	SECTION	COUNTY	TOTAL SHEETS	SHEET NO.
310	60-16	MADISON	662	597
STA.		TO STA.		
FED. ROAD DIST. NO.		ILLINOIS	FED. AID PROJECT	
CONTRACT NO. 76311				

SURVEY PLOTTED
 NOTE BOOK NO. _____
 AREAS CHECKED _____


SURVEY PLOTTED
 NOTE BOOK NO. _____
 AREAS CHECKED _____

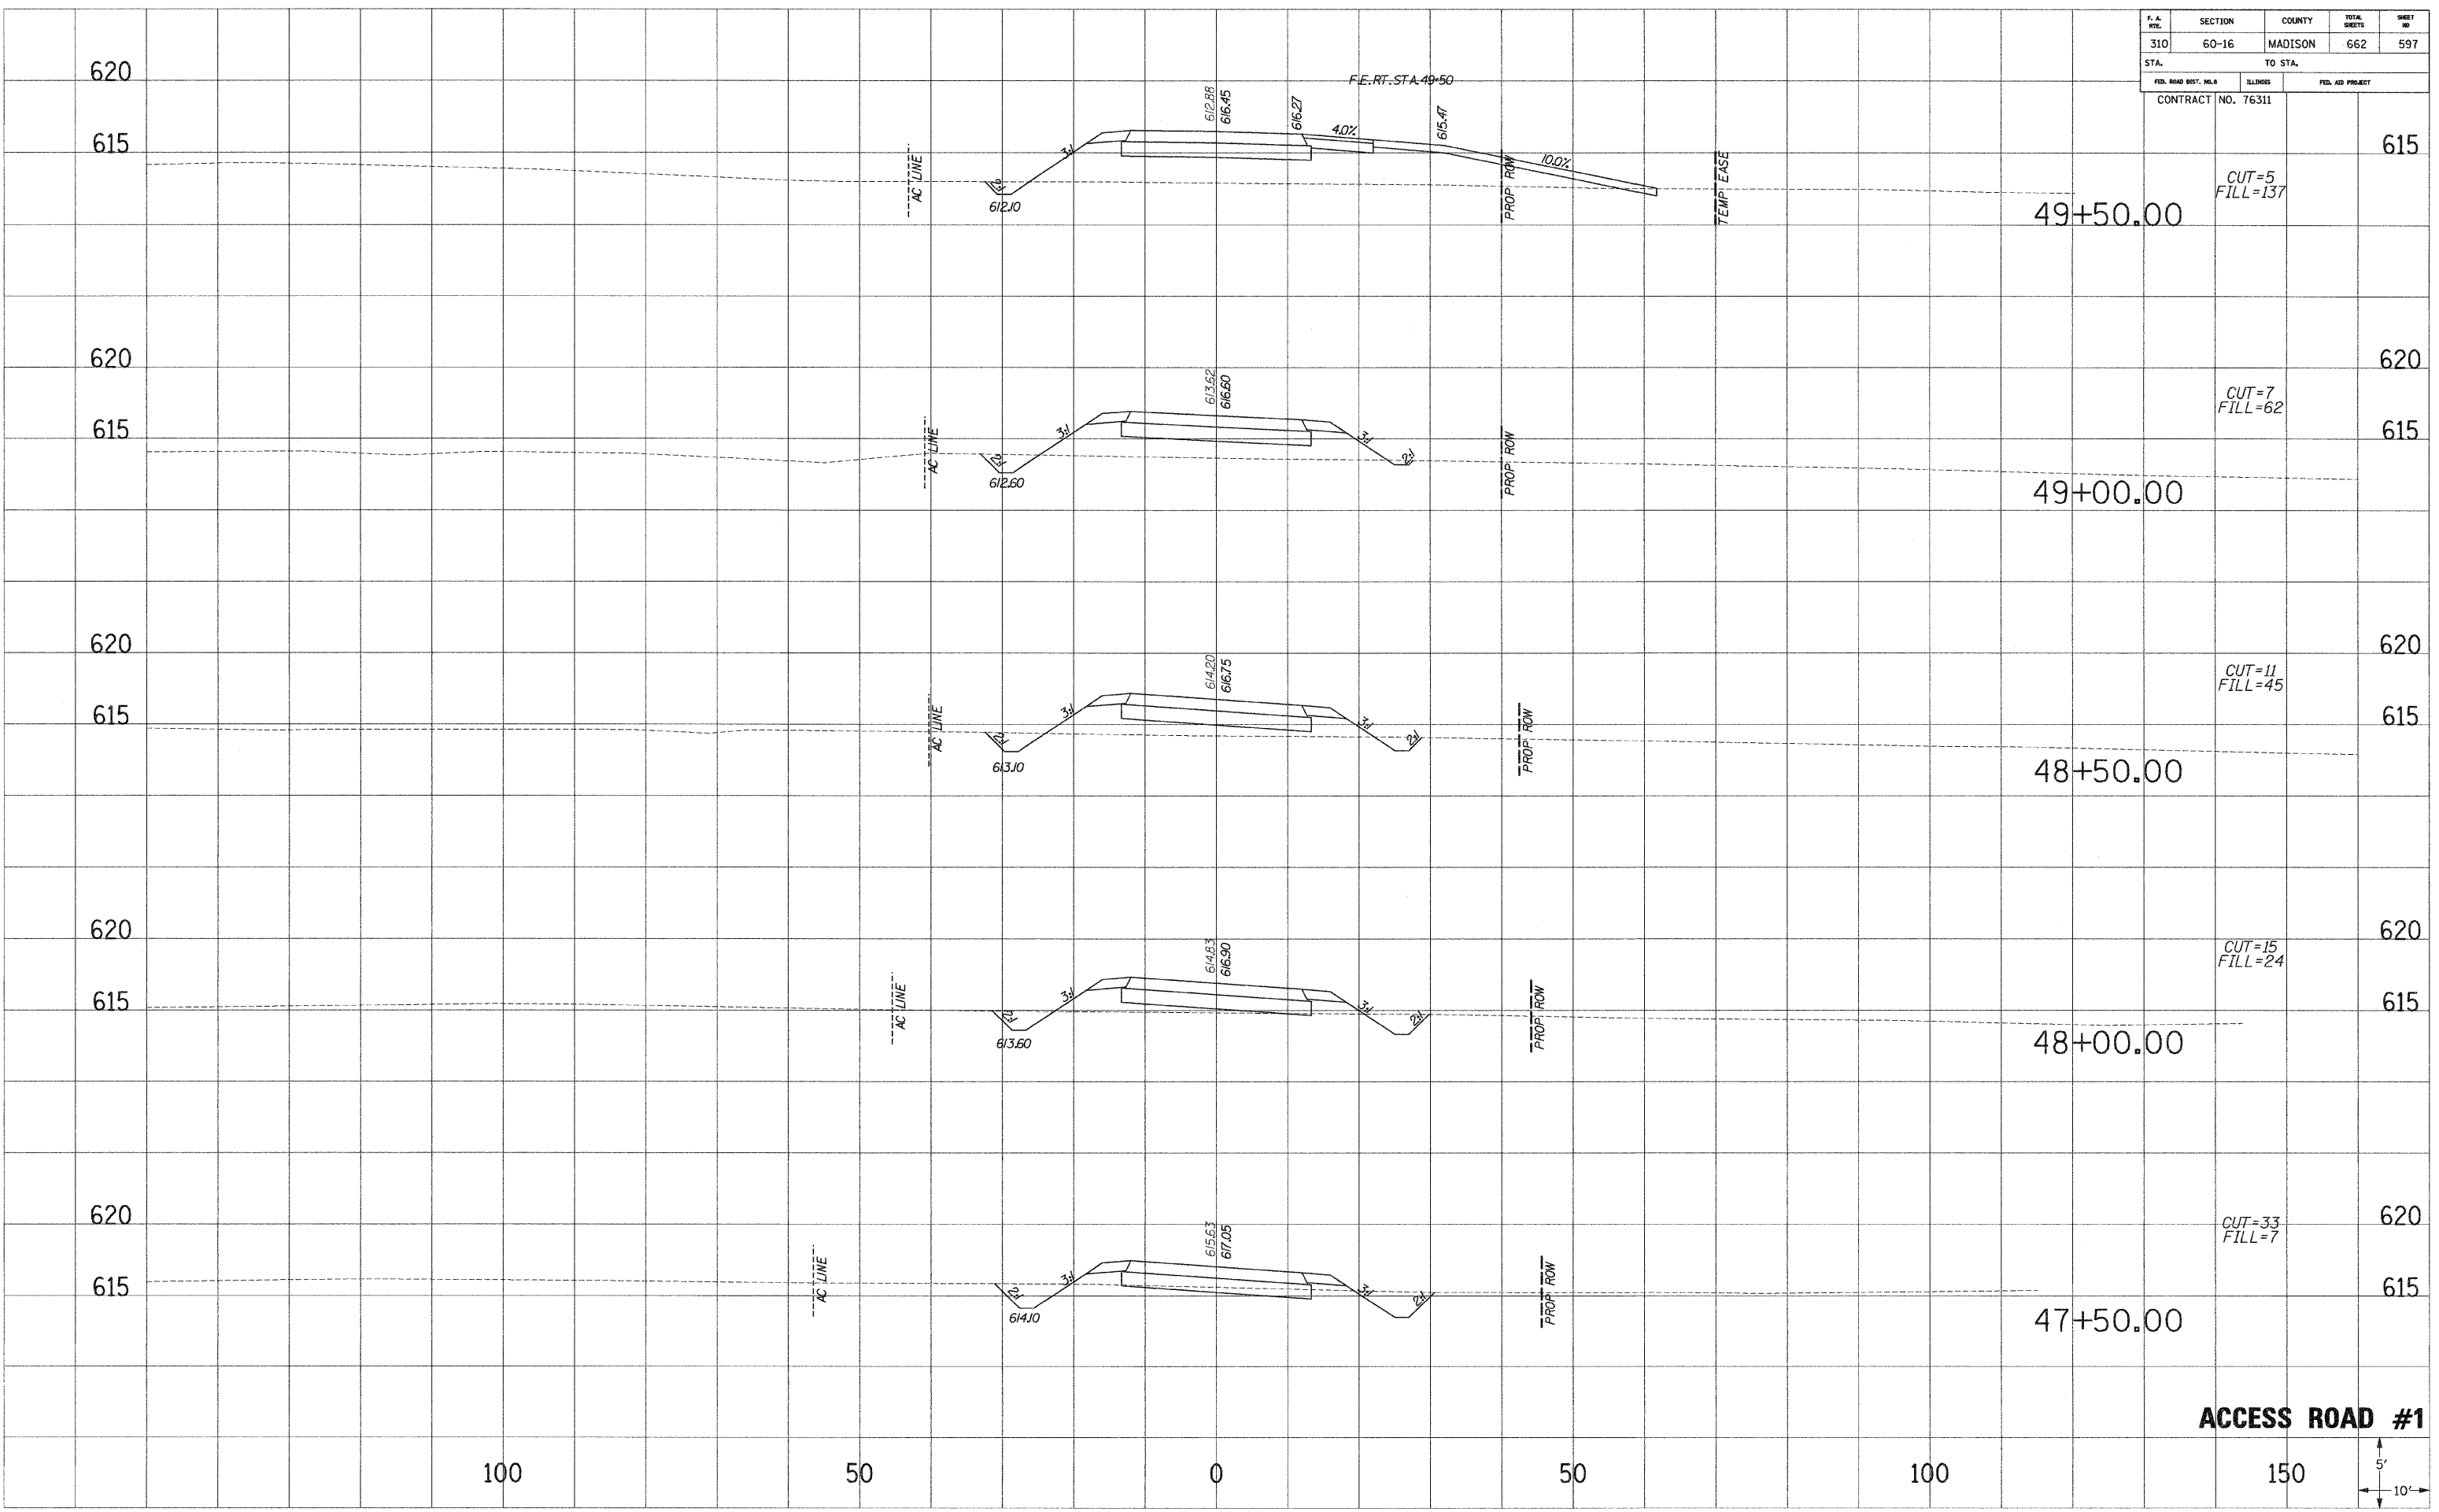


F. A. DIST.	SECTION	COUNTY	TOTAL SHEETS	SHEET NO.
310	60-16	MADISON	662	598
STA.		TO STA.		
FED. ROAD DIST. NO. 8		ILLINOIS	FED. AID PROJECT	
CONTRACT NO. 76311				

SURVEIL PLOTTED
 NOTE BOOK
 AREAS CHECKED
 NO.

SURVEIL PLOTTED
 NOTE BOOK
 AREAS CHECKED
 NO.

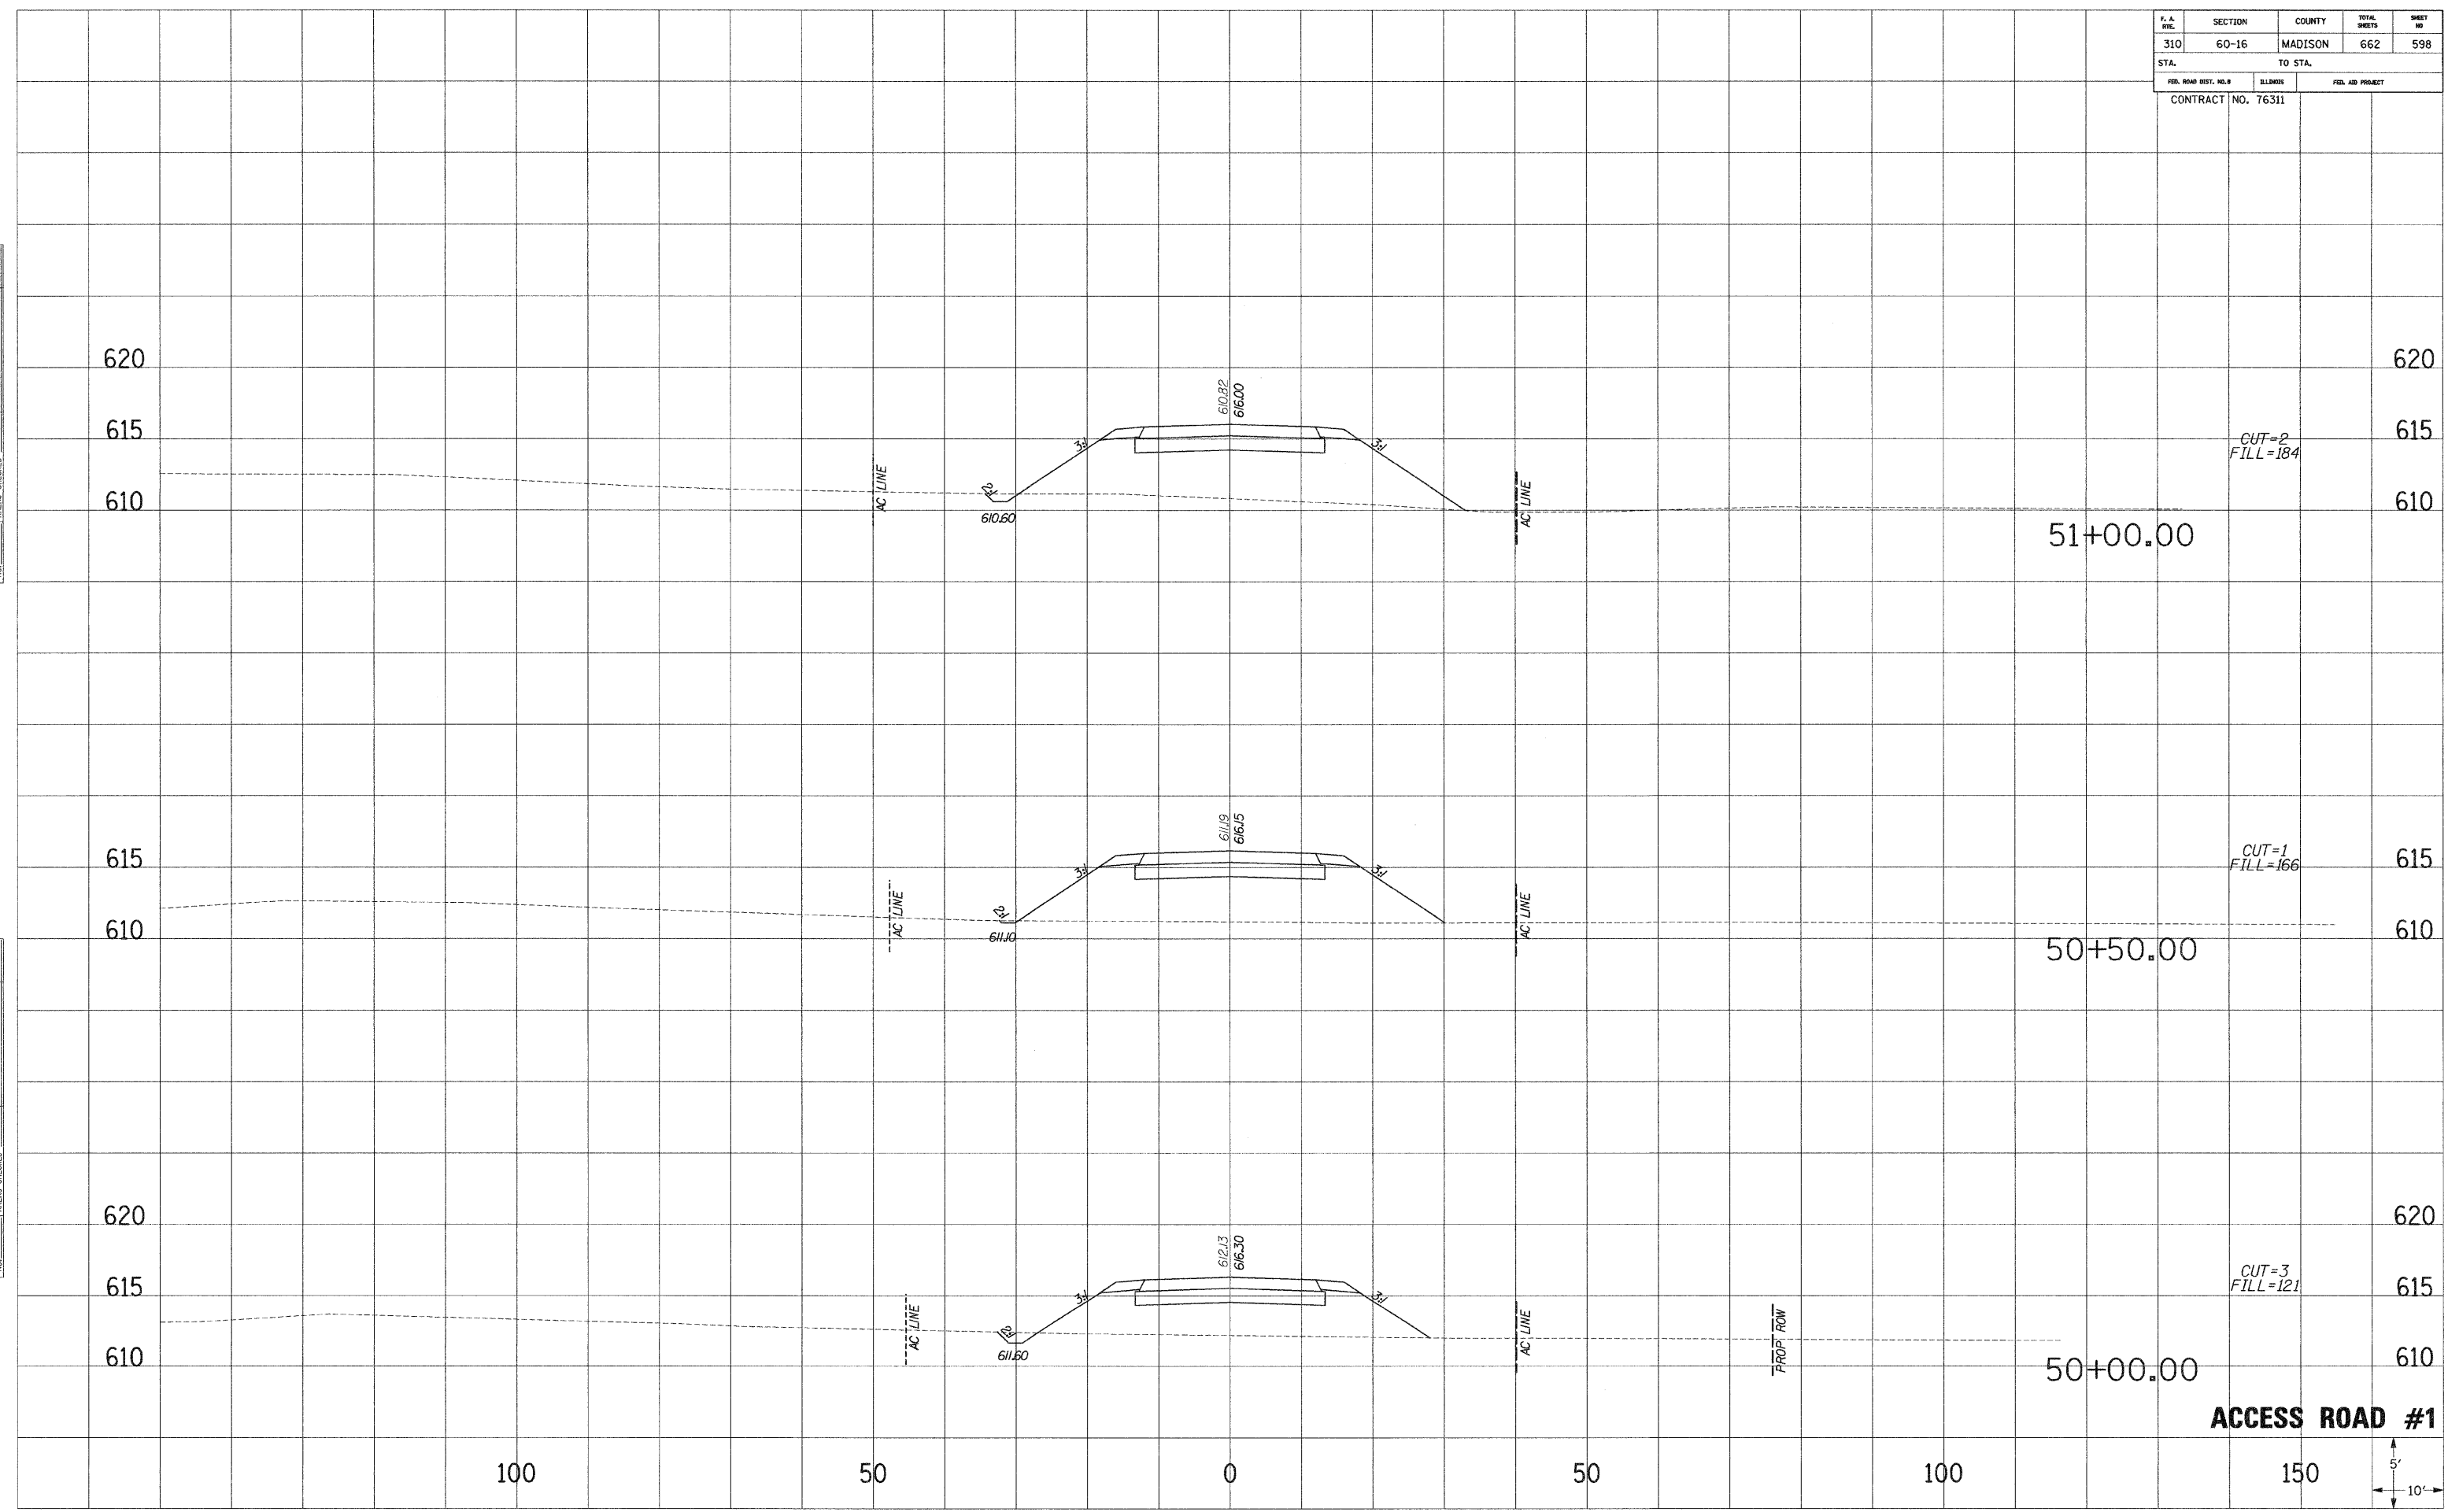


F. A. NO.	SECTION	COUNTY	TOTAL SHEETS	SHEET NO.
310	60-16	MADISON	662	599
STA.		TO STA.		
FED. ROAD DIST. NO.		ELLIMOS	FED. AID PROJECT	
CONTRACT NO. 76311				

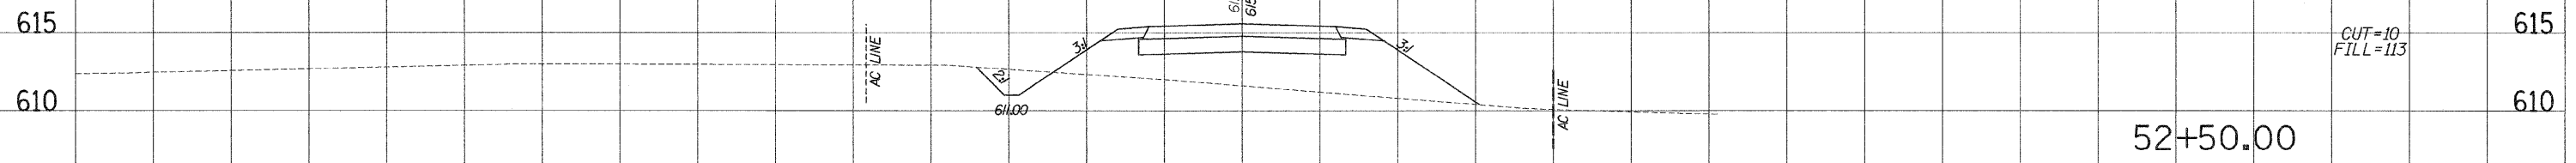


CUT=10
FILL=113

52+50.00

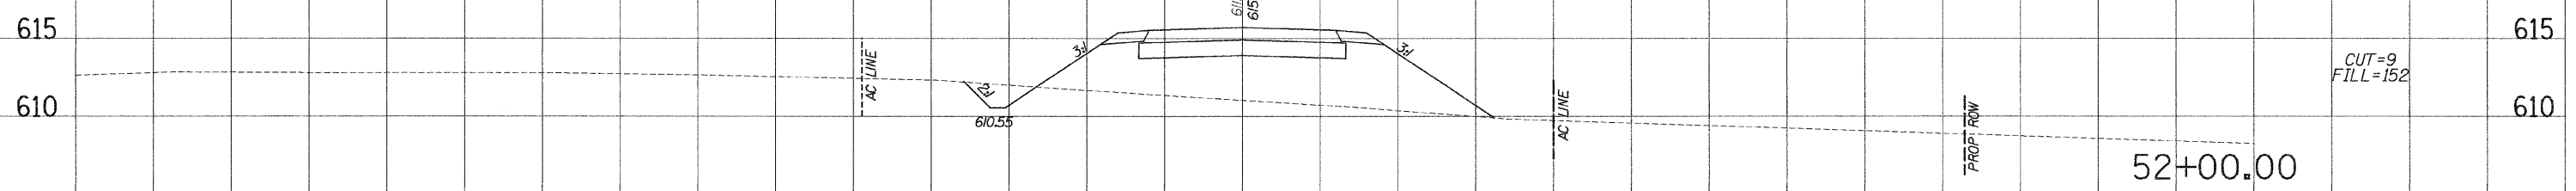

CUT=9
FILL=152


52+00.00

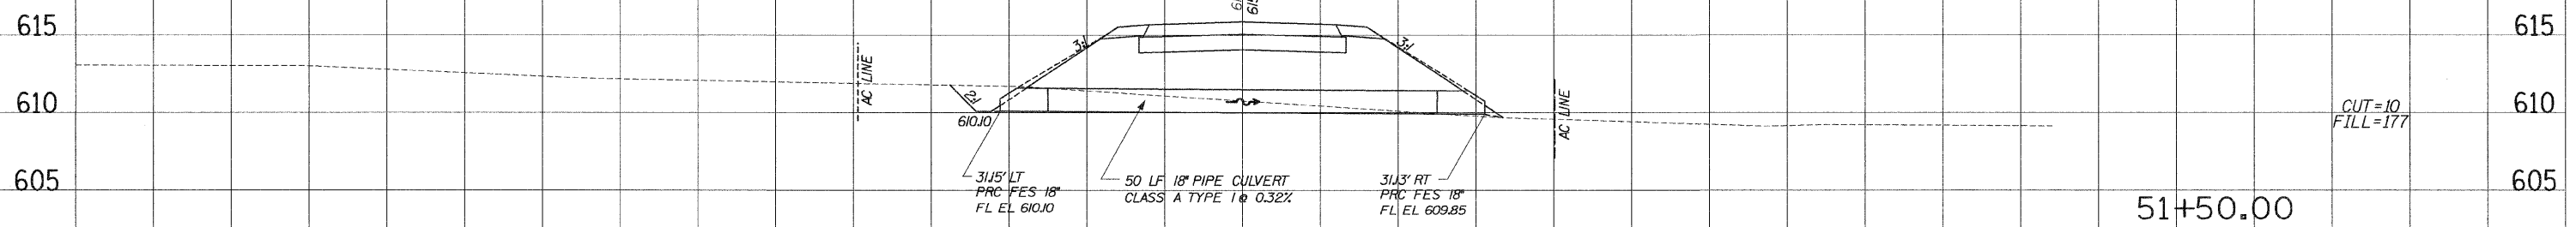

CUT=10
FILL=177

51+50.00

ACCESS ROAD #1

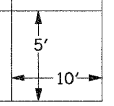


SURVEY PLOTTED
 NOTE BOOK
 AREAS CHECKED

SURVEY PLOTTED
 NOTE BOOK
 AREAS CHECKED

F. A. NO.	SECTION	COUNTY	TOTAL SHEETS	SHEET NO.
310	60-16	MADISON	662	600
STA.		TO STA.		
FED. ROAD DIST. NO. 8		ILLINOIS	FED. AID PROJECT	
CONTRACT NO. 76311				

615

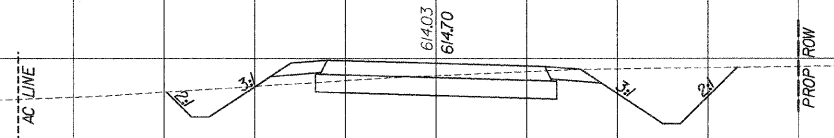


54+50.00

CUT=70
FILL=3

615

615

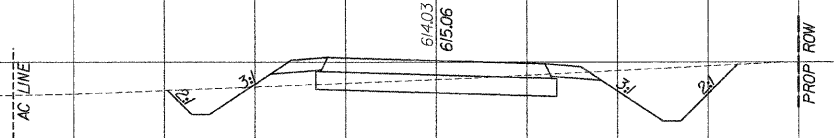


54+00.00

CUT=57
FILL=4

615

620

615

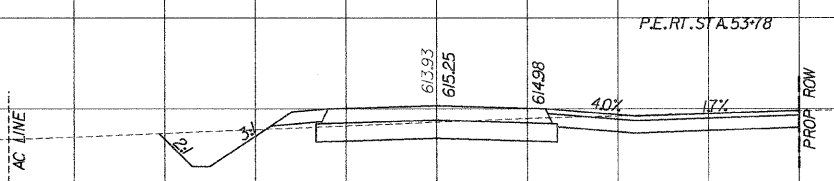


53+78.00

620

615

615

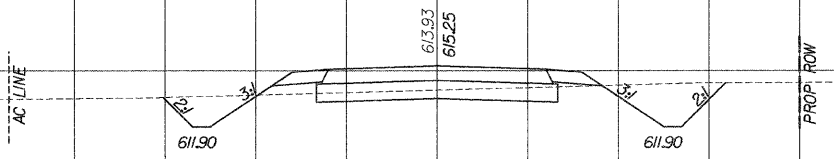


53+50.00

CUT=44
FILL=4

615

615

610

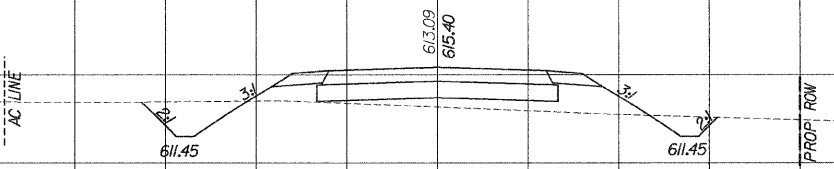

53+00.00

CUT=18
FILL=29

615

610

ACCESS ROAD #1

100


50

0

50

100

150

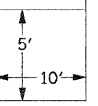

DATE: _____
 PLOTTED: _____
 NOTE BOOK: _____
 NO.: _____
 AREAS CHECKED: _____

DATE: _____
 PLOTTED: _____
 NOTE BOOK: _____
 NO.: _____
 AREAS CHECKED: _____