


DATE	
BY	
SURVEYED	
PLOTTED	
TEMPLATE	
NOTE BOOK	
NO.	
AREAS CHECKED	

DATE	
BY	
SURVEYED	
PLOTTED	
TEMPLATE	
NOTE BOOK	
NO.	
AREAS CHECKED	

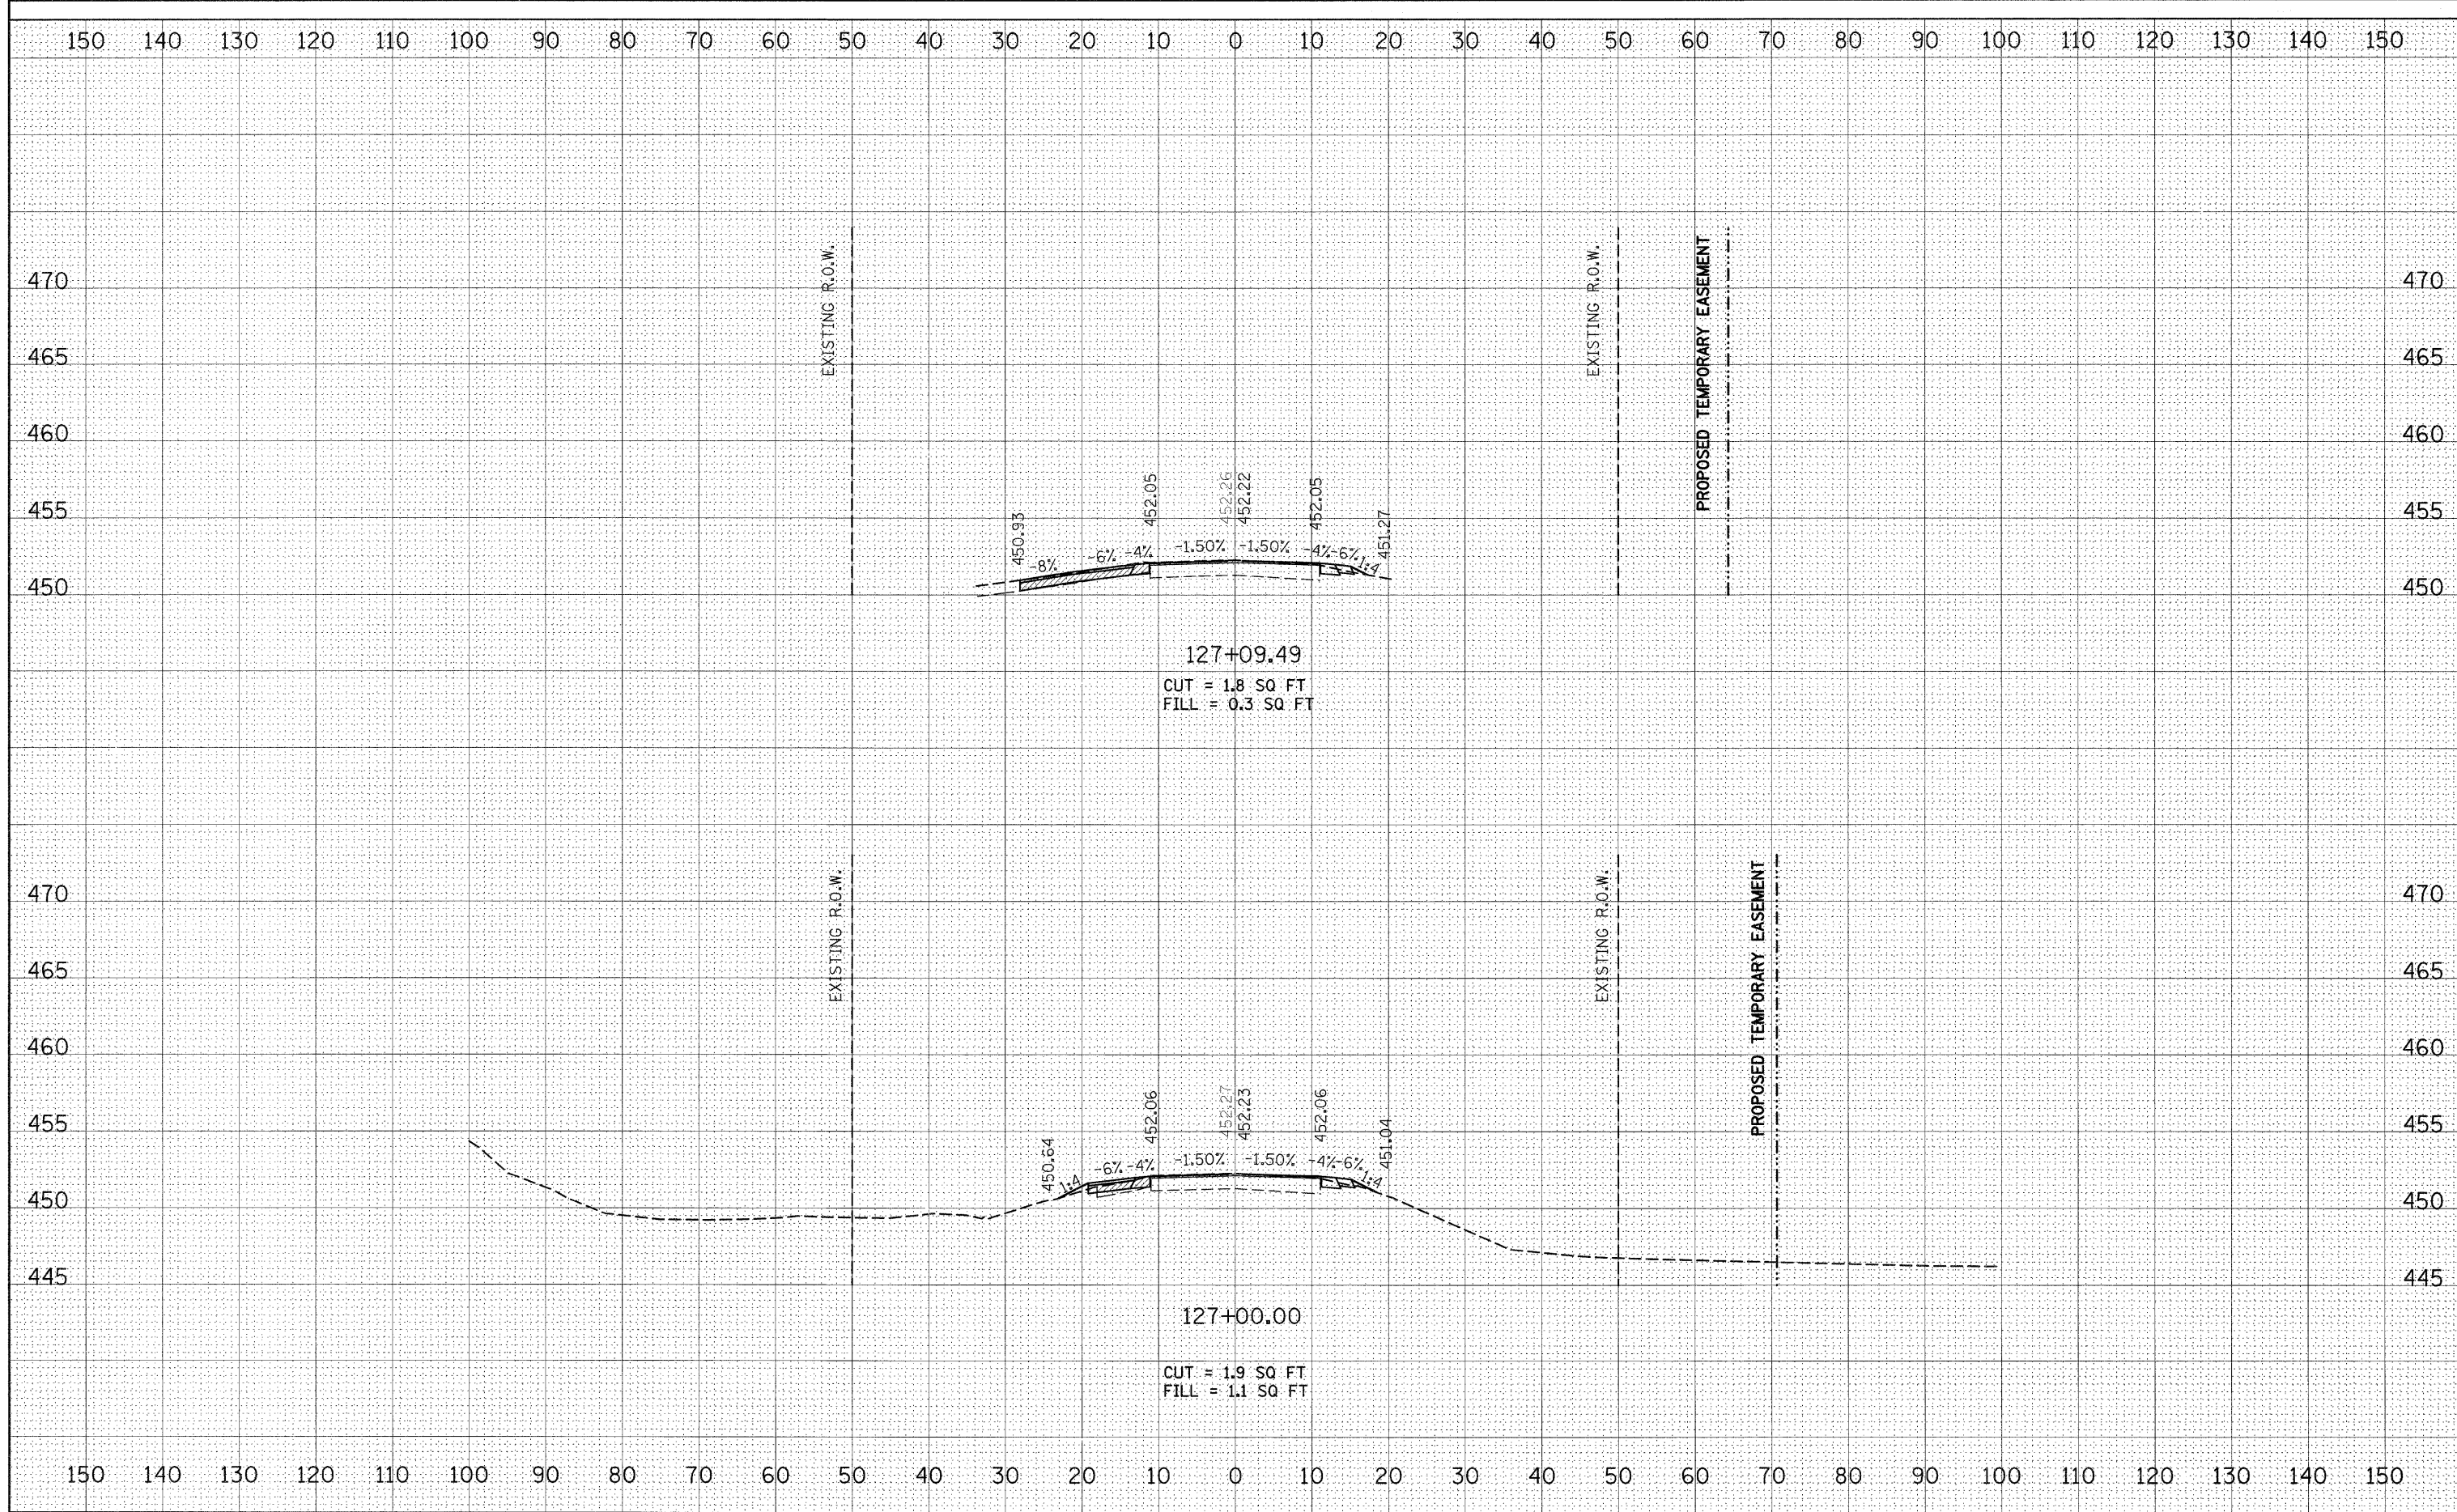

FILE NAME =
 c:\pwwork\pico\therpr1\dms52692\0876410-xss\12041a.dgn

USER NAME = therpr1
 PLOT SCALE = 10.0000' / IN.
 PLOT DATE = 3/25/2010

DESIGNED -
 DRAWN -
 CHECKED -
 DATE -

REVISED -
 REVISED -
 REVISED -
 REVISED -

**STATE OF ILLINOIS
 DEPARTMENT OF TRANSPORTATION**

CROSS SECTIONS
SN 031-0013(E) 0041(P), SECTION 401-2BR

SCALE: SHEET NO. 9 OF 10 SHEETS STA. 127+00.00 TO STA. 127+09.49

F.A.S. RTE.	SECTION	COUNTY	TOTAL SHEETS	SHEET NO.
739	1BR, 1-2BR, 401-2BR	GREENE	150	68
CONTRACT NO. 76410			ILLINOIS FED. AID PROJECT	