



STATE OF ILLINOIS  
DEPARTMENT OF TRANSPORTATION

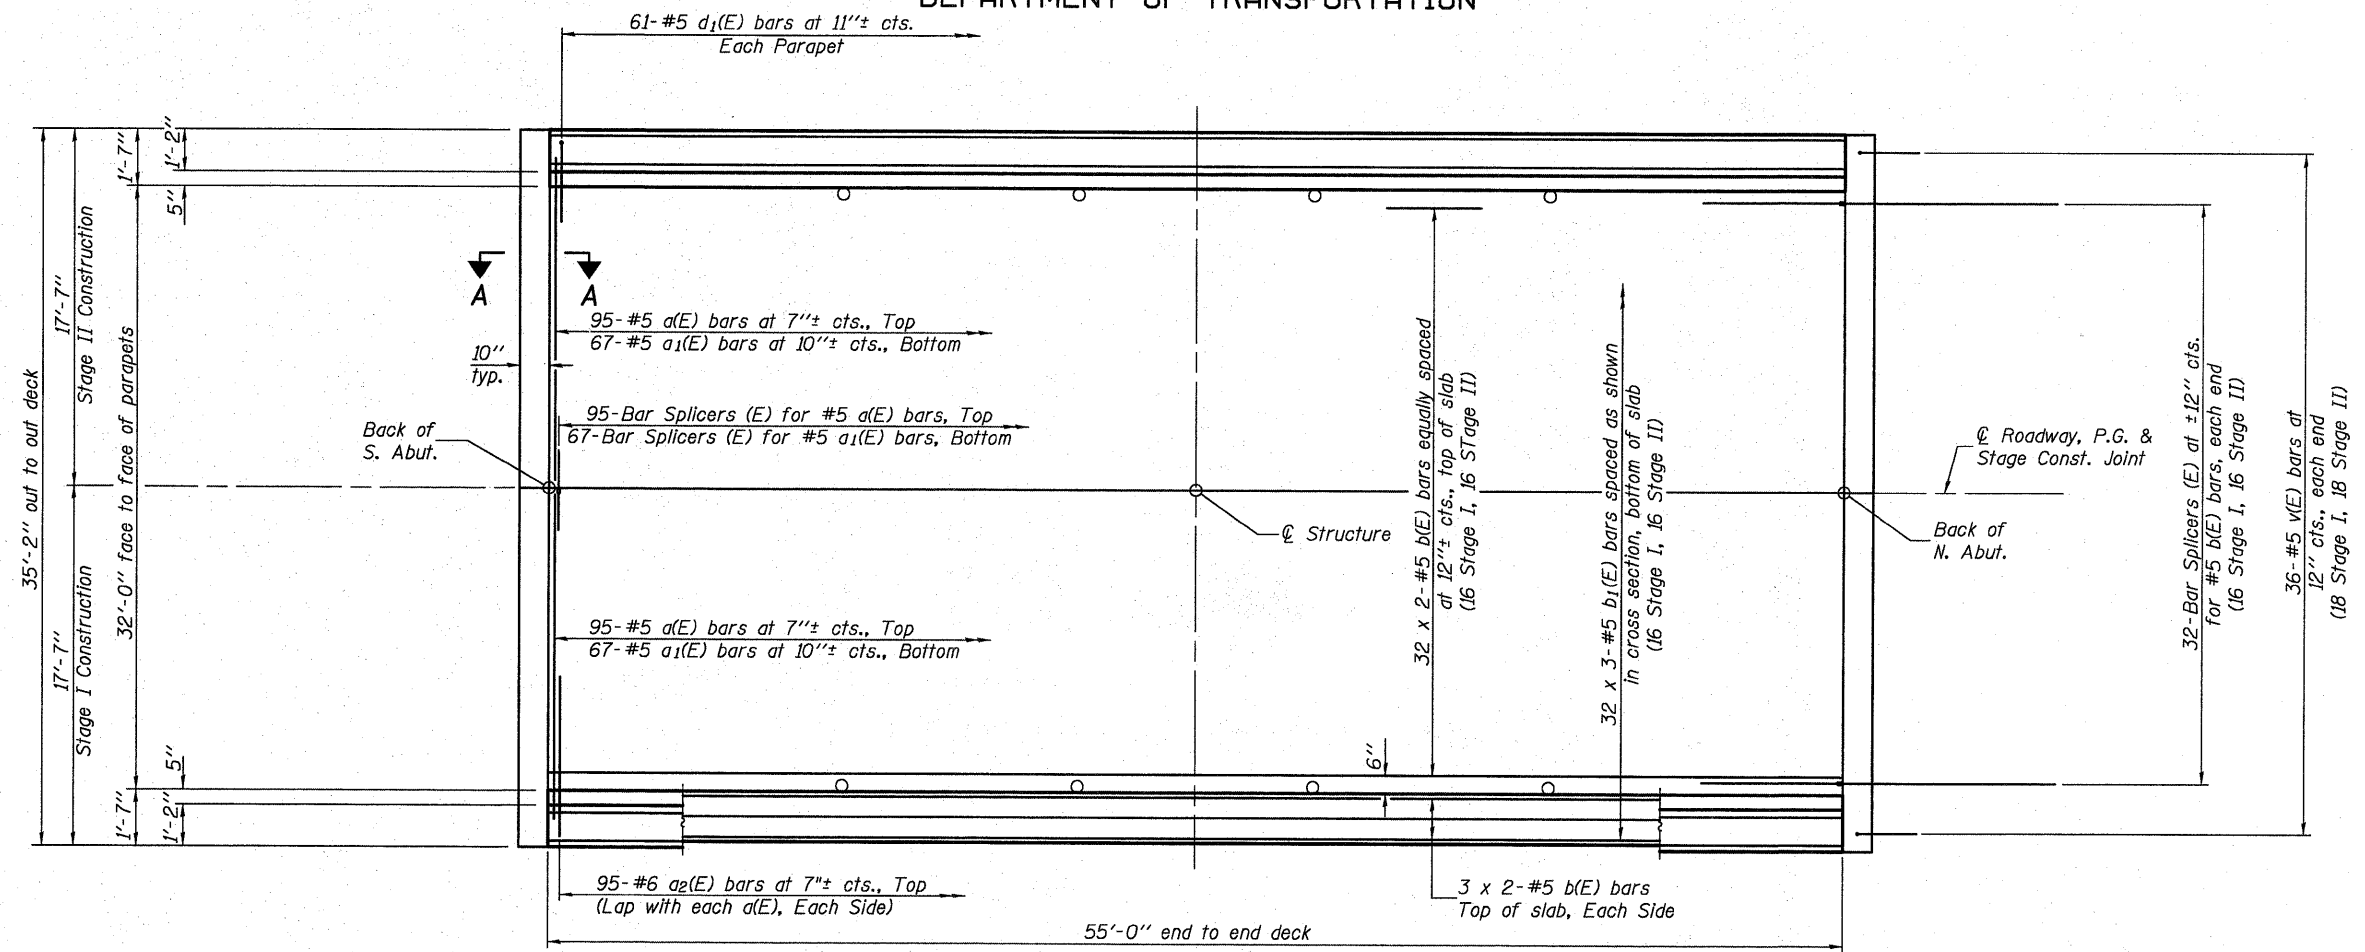

PLAN

**MIN. BAR LAP**  
#5 bar = 2'-2"

Notes:  
See Sheet 11 of 21 for superstructure details and Bill of Material.  
Bars indicated thus 32 x 3-#5 etc. indicates 32 lines of bars with 3 lengths per line.  
See Sheet 11 of 21 for parapet reinforcement.  
See Section A-A shown on sheet 12 of 21.  
For Bar Splicer details see sheet 19 of 21.

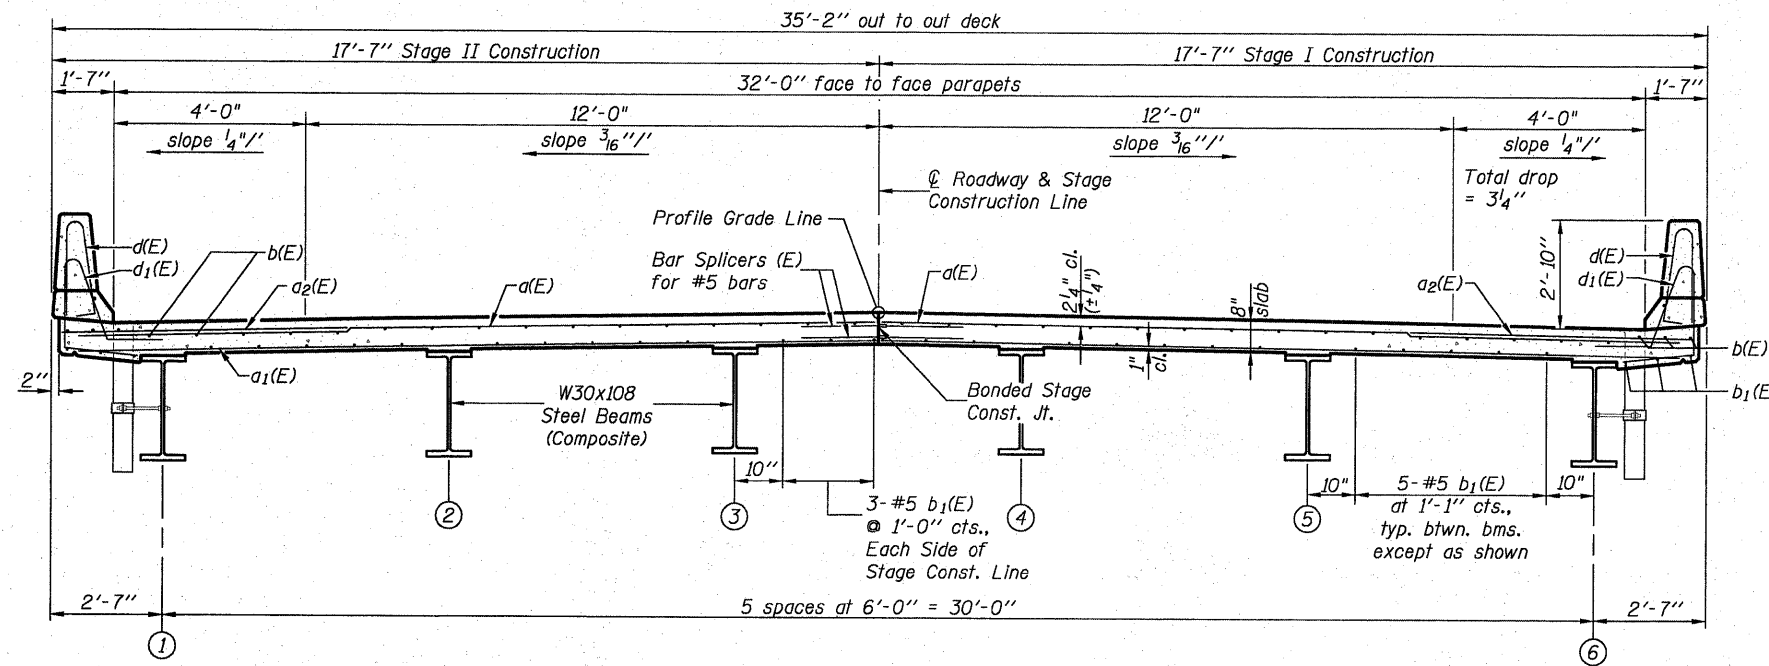

**CROSS SECTION**  
(Looking North)

DESIGNED	B.G.H.
CHECKED	L.D.G.
DRAWN	K.H.L.
CHECKED	B.G.H.

SI-1-0 10-1-08

**SUPERSTRUCTURE**

SHEET NO. 10	F.A.S. RTE.	SECTION	COUNTY	TOTAL SHEETS	SHEET NO.
	739	1-2BR	GREENE	150	92
21 SHEETS	S.N. 031-0040		CONTRACT NO. 76410		
FED. ROAD DIST. NO.		ILLINOIS	FED. AID PROJECT		