


FINAL SURVEY	SURVEYED	DATE
NOTE BOOK NO.	PLOTTED	BY
AREAS CHECKED	TEMPLATE	

ORIGINAL SURVEY	SURVEYED	DATE
NOTE BOOK NO.	PLOTTED	BY
AREAS CHECKED	TEMPLATE	

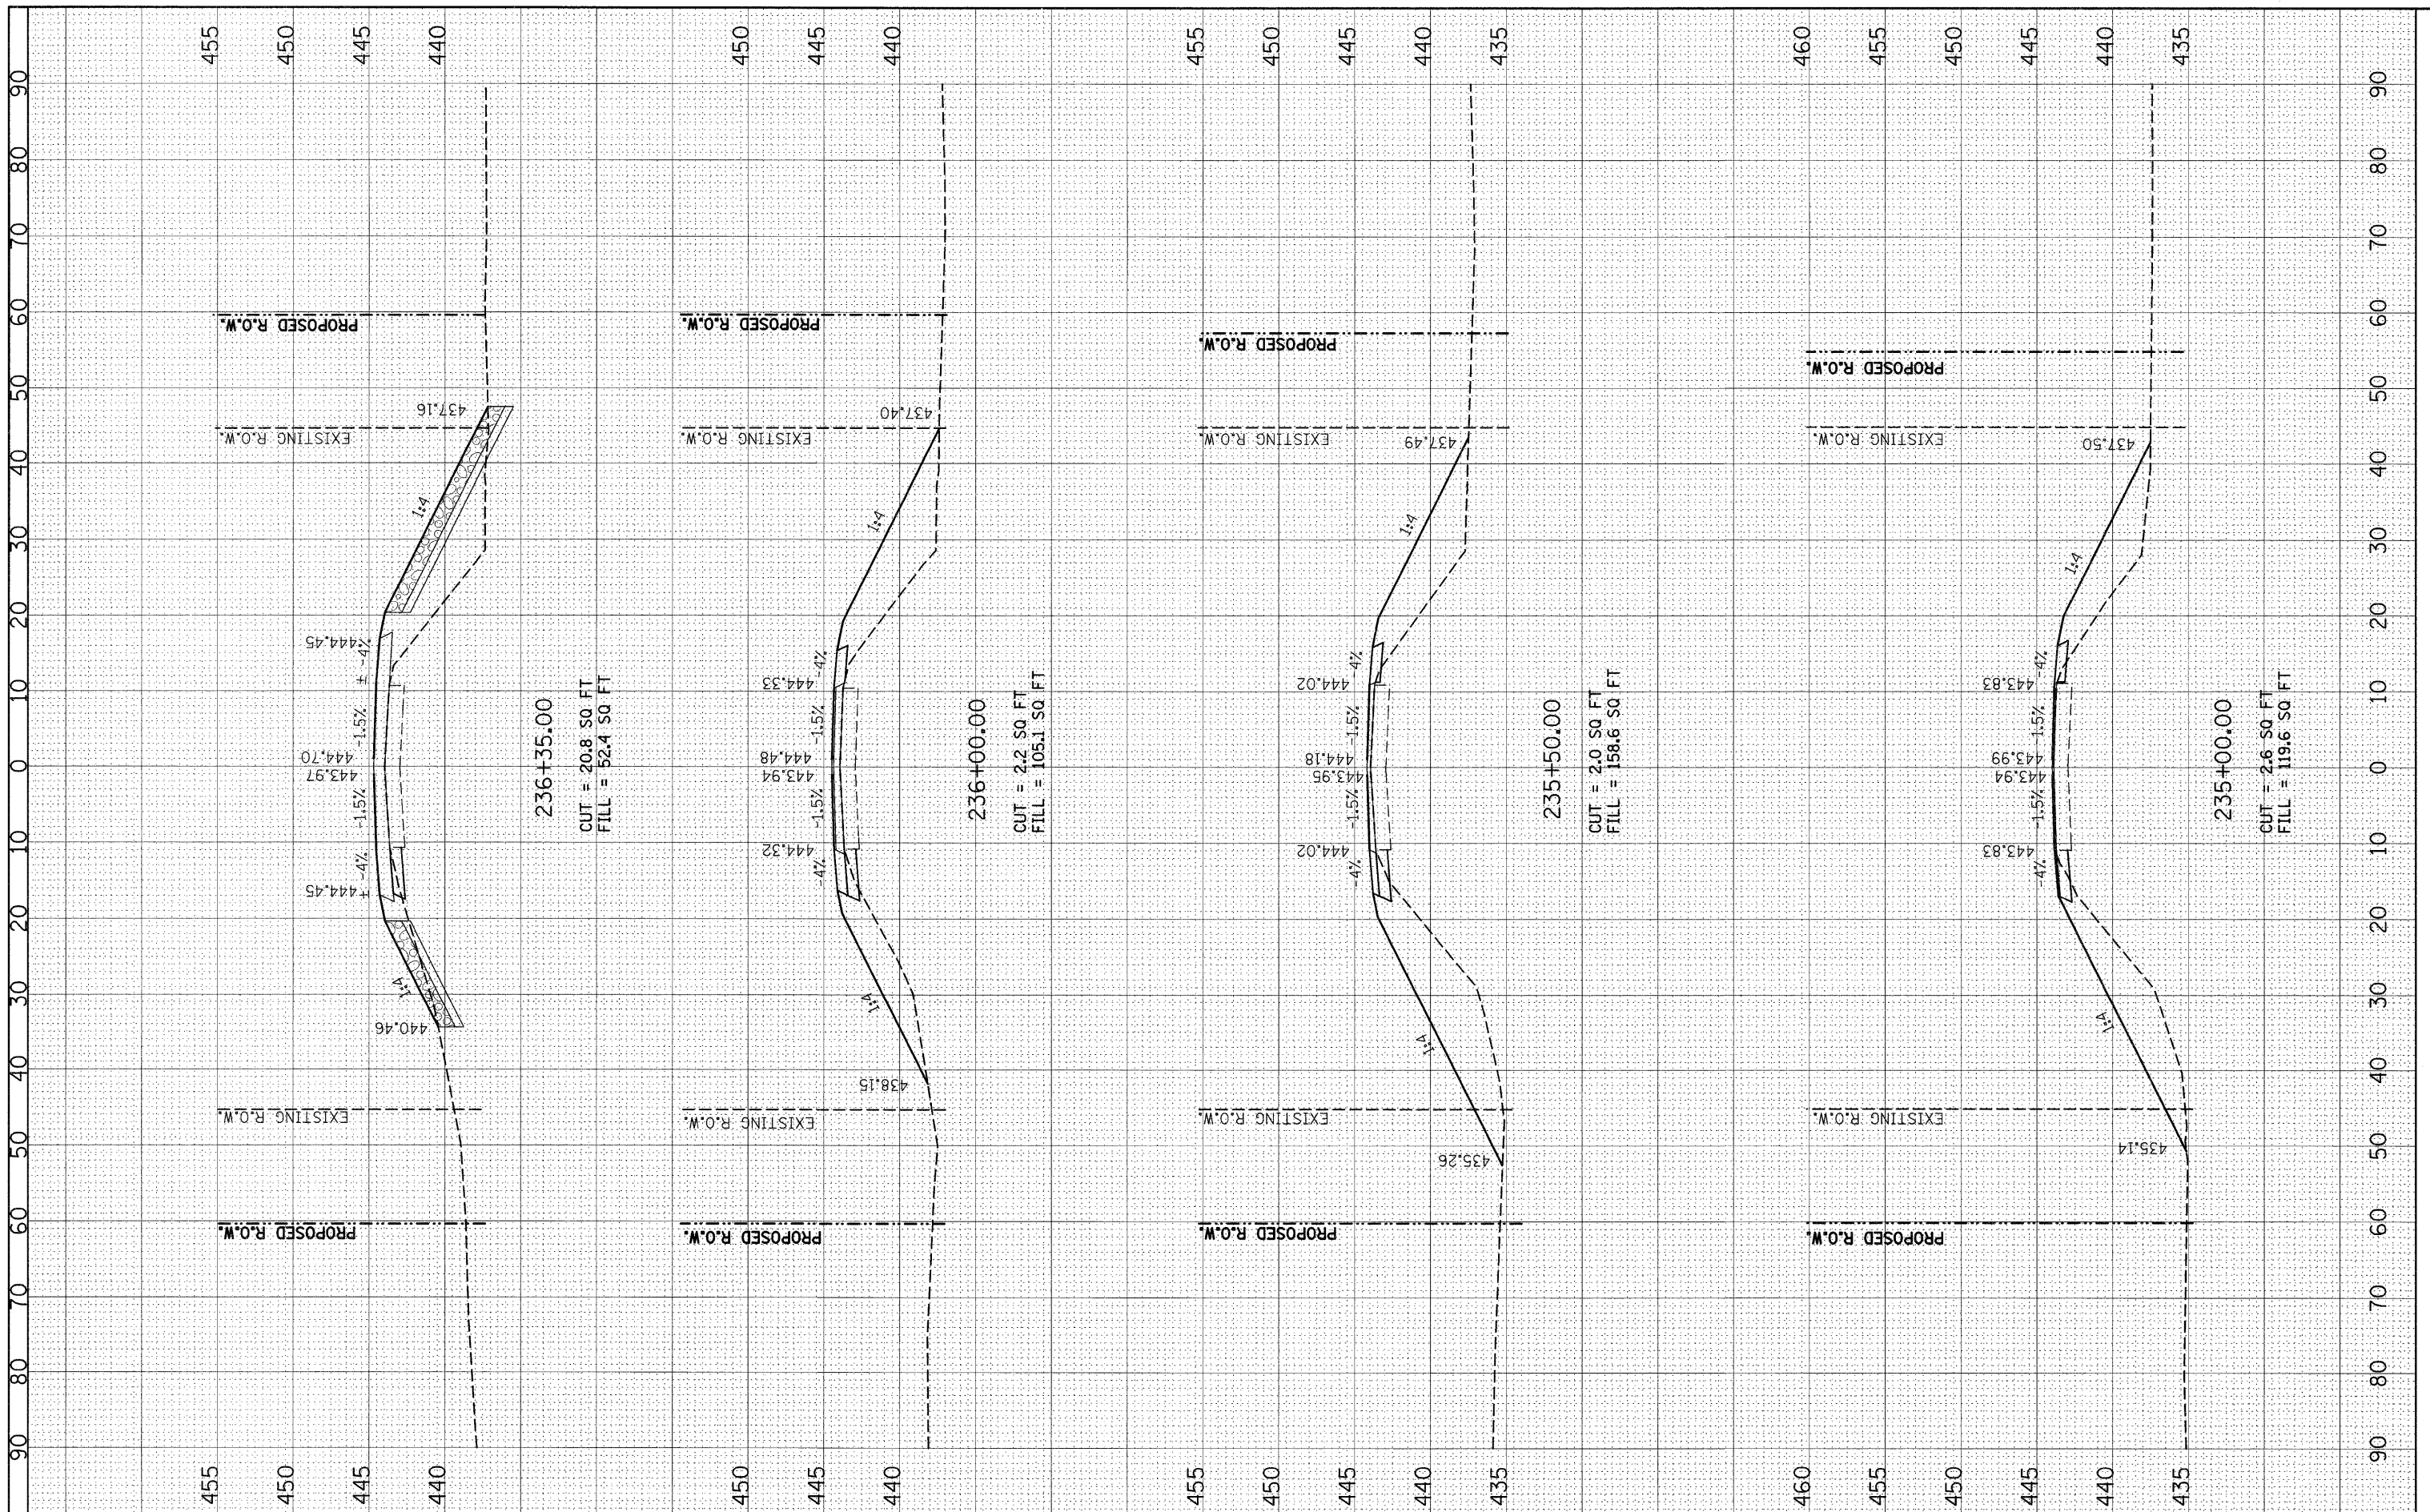

FILE NAME = c:\pw\_work\p\WIDOT\THARPR\l\dms52692\0876410-vsh\ht2039a.dgn  
 USER NAME = tharpr1  
 PLOT SCALE = 10.0000' / IN.  
 PLOT DATE = 3/25/2010

DESIGNED -  
 DRAWN -  
 CHECKED -  
 DATE -

REVISED -  
 REVISED -  
 REVISED -  
 REVISED -

STATE OF ILLINOIS  
 DEPARTMENT OF TRANSPORTATION

CROSS SECTIONS  
 SN 031-0010(E) 0039(P), SECTION 1BR  
 SCALE: SHEET NO. 1 OF 4 SHEETS  
 STA. 235+00.00 TO STA. 236+35.00

F.A.S. RTE.	SECTION	COUNTY	TOTAL SHEETS	SHEET NO.
739	1BR, 1-2BR, 401-2BR	GREENE	150	147
CONTRACT NO. 76410				
ILLINOIS FED. AID PROJECT				

ILLINOIS FED. AID PROJECT				
---------------------------	--	--	--	--