

TYPICAL SECTION - IL RTE 159
STA 108+43.64 TO STA 116+13.00

NOTE:
FULL DEPTH PAVEMENT REMOVAL VARIABLE
FROM STA 108+43.64 TO STA 109+98.26

BARRIER CURB DETAIL


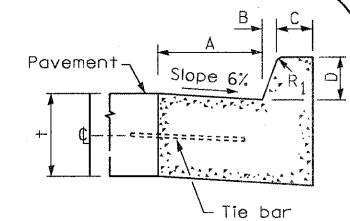


TABLE OF DIMENSIONS BARRIER CURB					
TYPE	A	B	C	D	R ₁
B-6.06	6	1	6	6	1

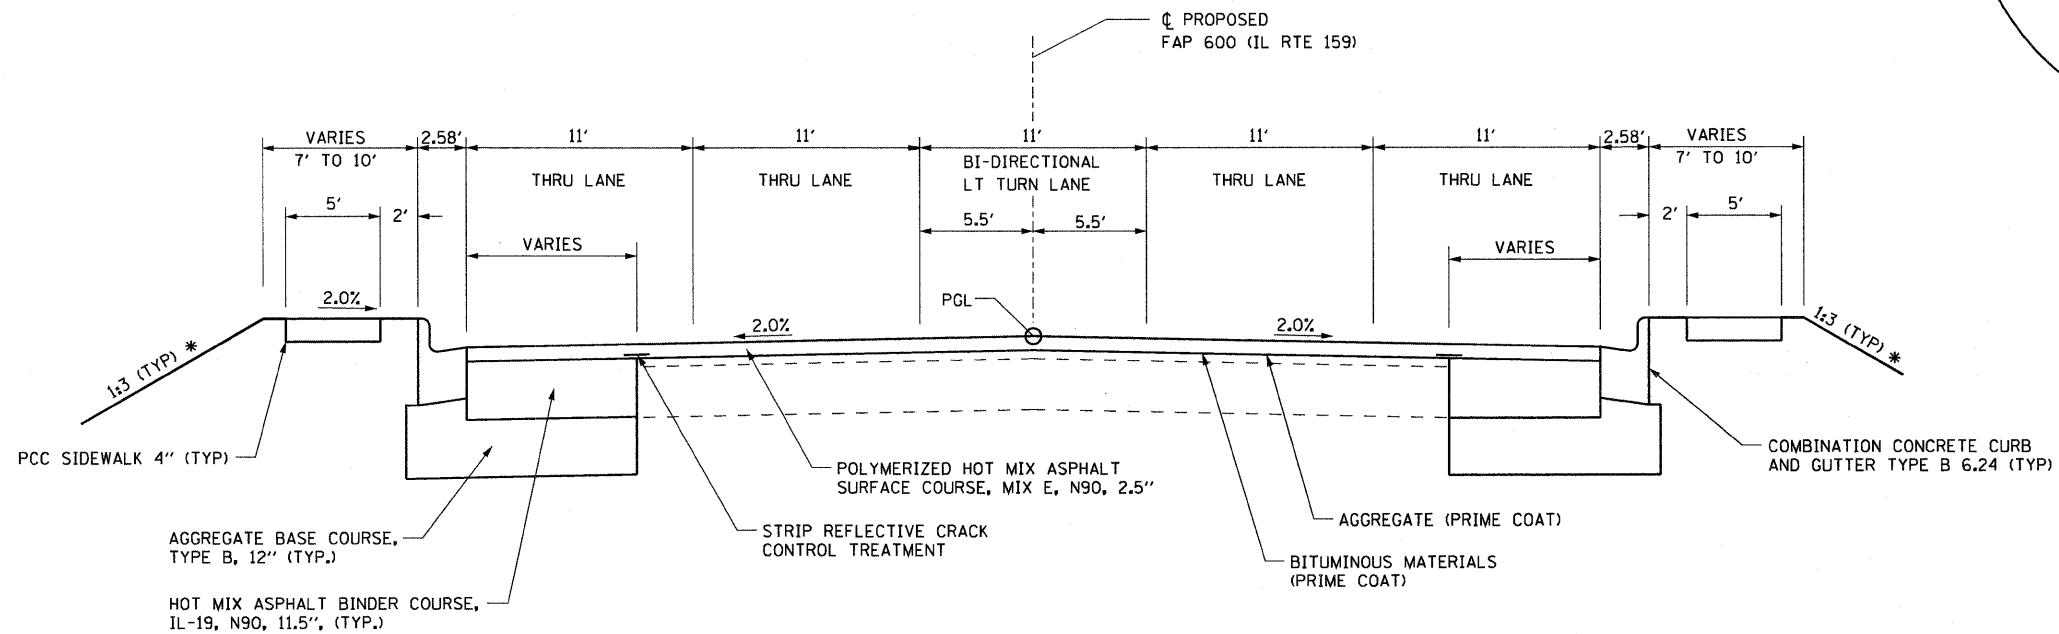

TYPICAL SECTION - IL RTE 159
STA 116+13.00 TO STA 123+96.79

- NOTES:
- USE STRIP REFLECTIVE CRACK CONTROL AT EXISTING PAVEMENT JOINTS AS DIRECTED BY THE ENGINEER.
 - LOCATIONS WHERE ADDITIONAL BINDER IS TO BE USED OVER EXISTING PAVEMENT TO MEET PROFILE GRADE:
110+50 TO 112+25 136+75 TO 137+25
114+75 TO 116+25 141+50 TO 144+25
124+75 TO 127+00 147+55 TO 148+25
130+25 TO 135+00 150+25 TO 155+50

* SEE CROSS SECTIONS FOR SLOPE

FILE NAME = p:\projects\513581\cadd\dgn\0876838-sh	USER NAME = default typical.dgn	DESIGNED - DRAWN -	REVISED - REVISED -	STATE OF ILLINOIS DEPARTMENT OF TRANSPORTATION	PROPOSED TYPICAL SECTIONS			F.A.P. RTE. 600	SECTION 60-(30,31,128)-1	COUNTY MADISON/ST. CLAIR	TOTAL SHEETS 399	SHEET NO. 19
PLOT SCALE = 50.0000' / IN.					SCALE: NTS	SHEET NO. 5 OF 11 SHEETS	STA. N/A	TO STA. N/A	CONTRACT NO. 76830			
PLOT DATE = 8/25/2009					DATE -	FED. ROAD DIST. NO. ILLINOIS FED. AID PROJECT						
CHECKED - DATE -					REVISED - REVISED -							