
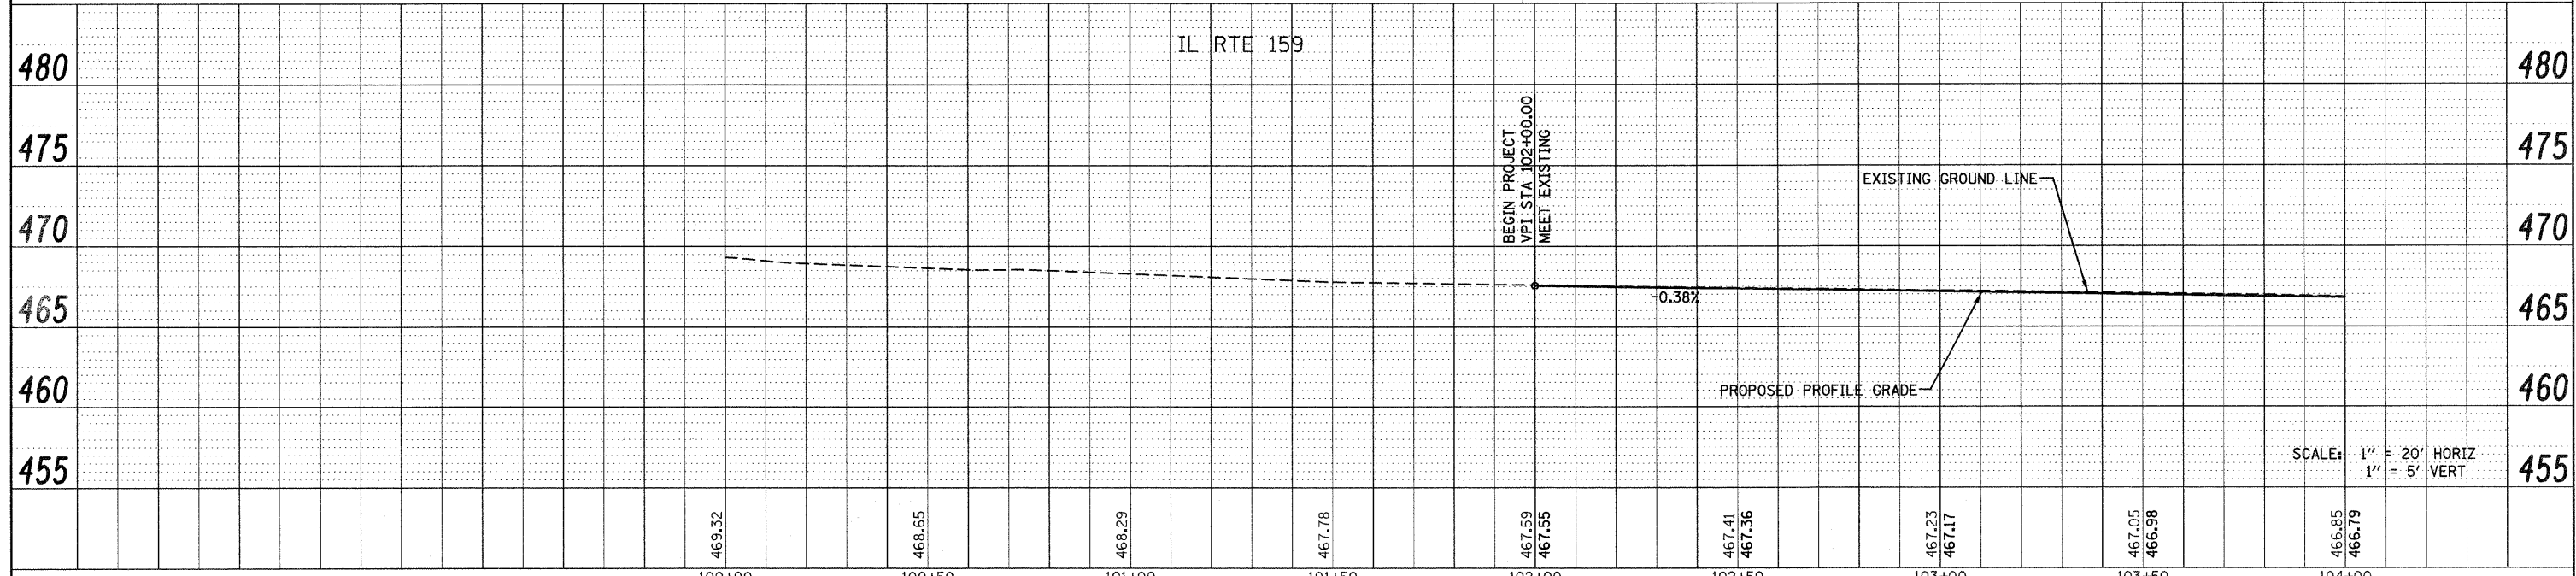


PLAN	SURVEYED	DATE
	PLOTTED	BY
	NOTE BOOK	
	NO.	
	ADD FILE NAME	

PROFILE	SURVEYED	DATE
	PLOTTED	BY
	NOTE BOOK	
	NO.	
	ADD FILE NAME	

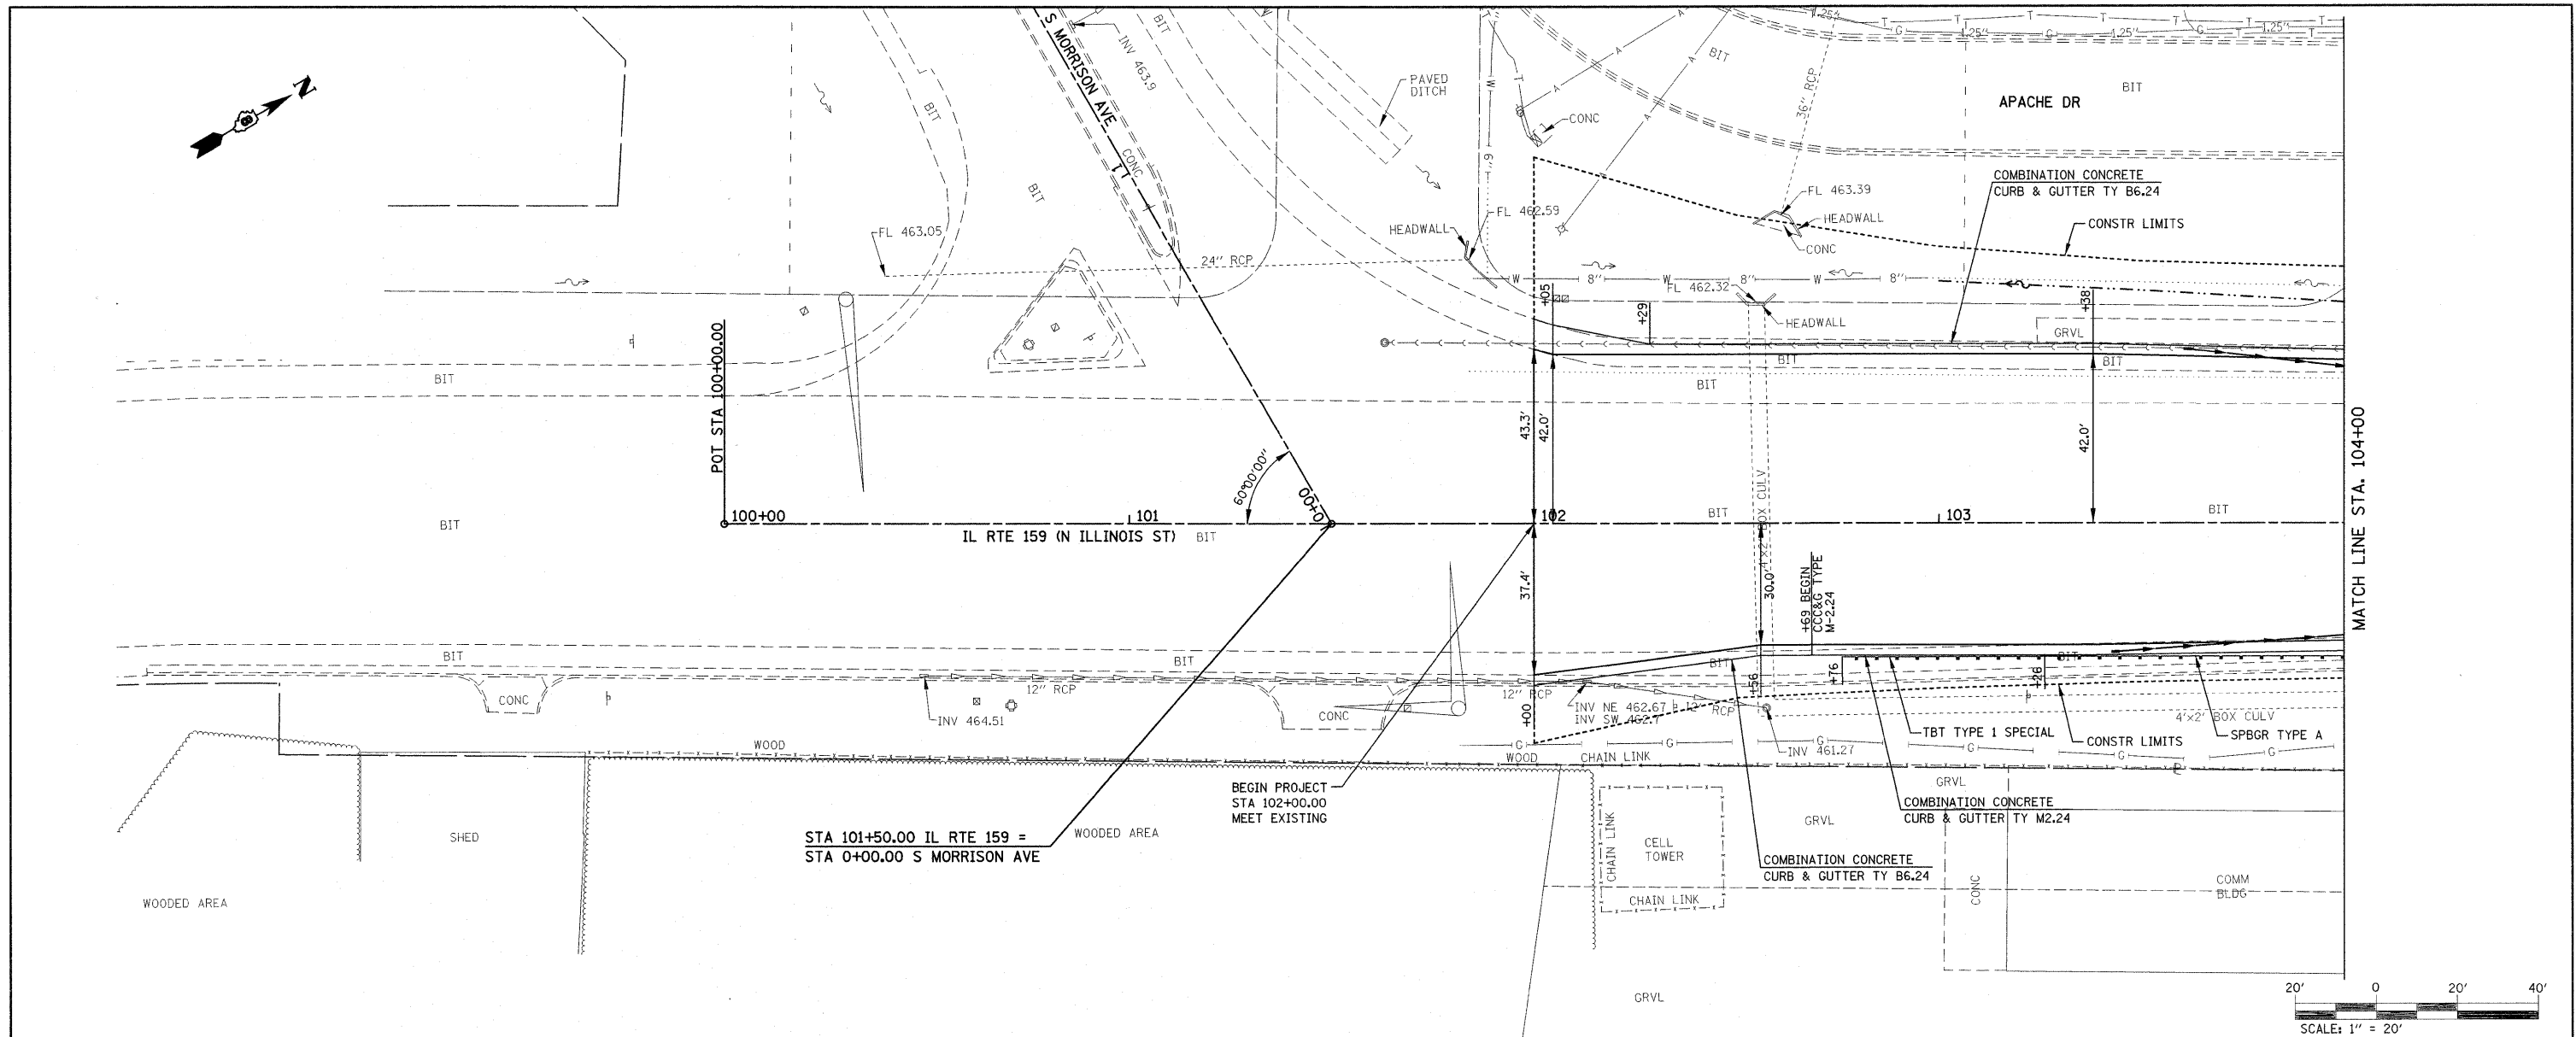

FILE NAME =	USER NAME = default	DESIGNED -	REVISED -	<b>STATE OF ILLINOIS DEPARTMENT OF TRANSPORTATION</b>	<b>PLANPROFILE IL ROUTE 159</b>			F.A.P. RTE.	SECTION	COUNTY	TOTAL SHEETS	SHEET NO.
P:\Projects\513501\CADD\DGN\0876838-shr-p	npr.f.dgn	DRAWN -	REVISED -		SCALE: 1" = 20'	SHEET NO. 1 OF 24 SHEETS	STA. 100+00.00 TO STA. 104+00.00	600	60-(30,31,128)-1	MADISON/ST. CLAIR	399	57
		CHECKED -	REVISED -		CONTRACT NO. 76830							
		DATE	REVISED -		FED. ROAD DIST. NO. ILLINOIS FED. AID PROJECT							