
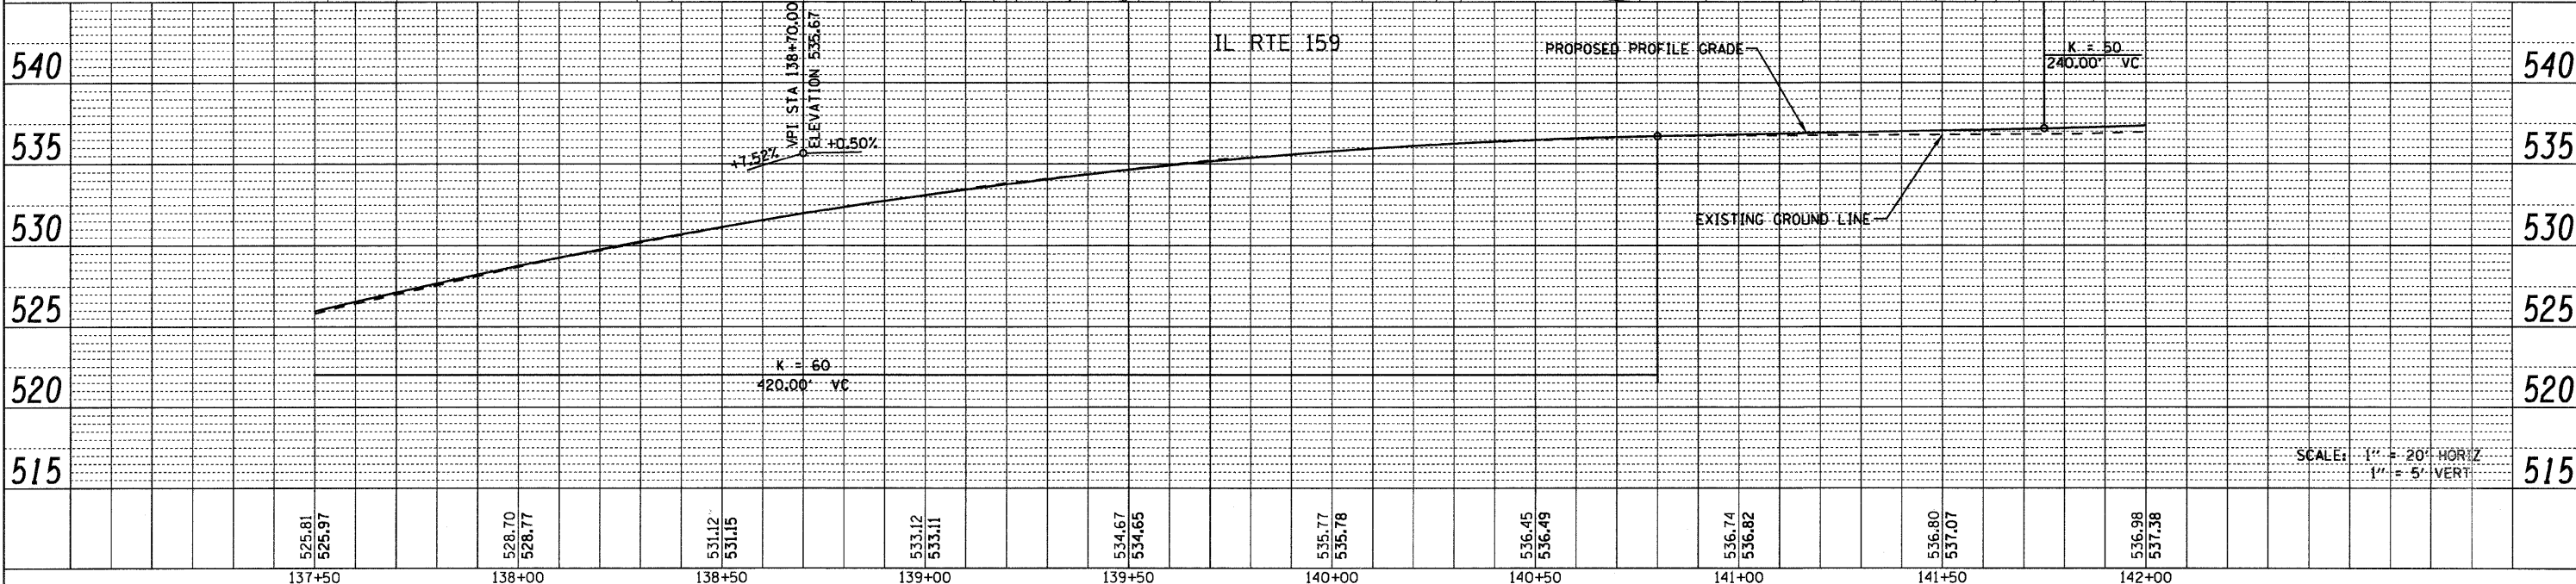


PLAN	SURVEYED	DATE
	PLOTTED	BY
	ALIGNMENT CHECKED	
	NOTE BOOK NO.	
	ADD FILE NAME	

PROFILE	SURVEYED	DATE
	PLOTTED	BY
	GRADES CHECKED	
	NOTE BOOK NO.	
	STRUCTURE NOTATIONS OK'D	

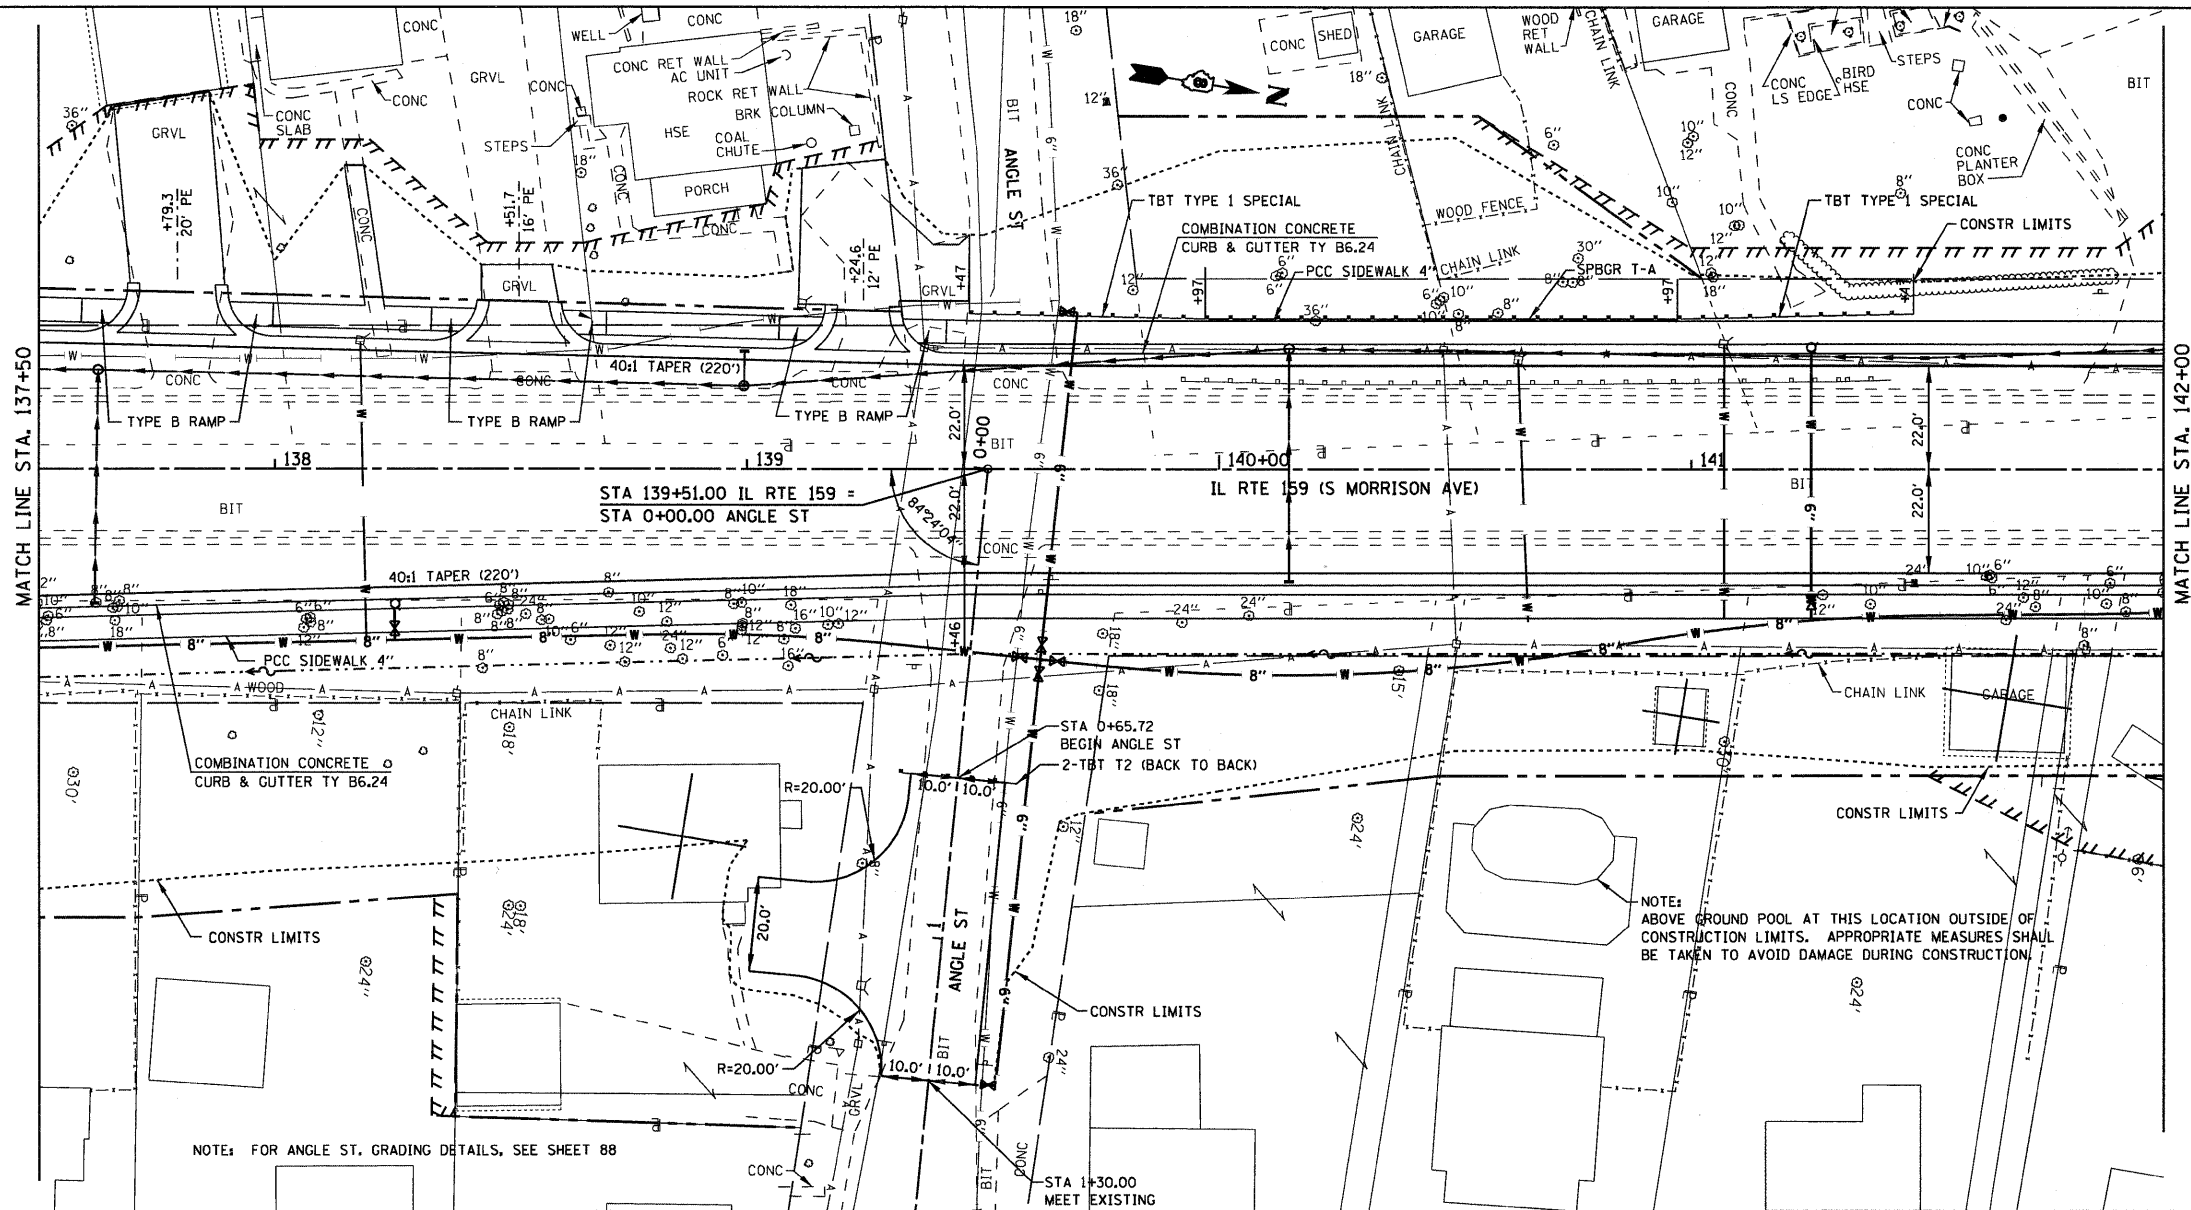

FILE NAME =	USER NAME = default	DESIGNED -	REVISED -	STATE OF ILLINOIS DEPARTMENT OF TRANSPORTATION		PLAN/PROFILE IL ROUTE 159		F.A.P. RTE. 600	SECTION 60-(30,31,128)-1	COUNTY MADISON/ST. CLAIR	TOTAL SHEETS 399	SHEET NO. 65
PI:\projects\513501\cadd\dgn\08768938-sh1-p	npr.f.dgn	DRAWN -	REVISED -	SCALE: 1" = 20'		SHEET NO. 9 OF 24 SHEETS		STA. 137+50.00 TO STA. 142+00.00		CONTRACT NO. 76830		
		CHECKED -	REVISED -	SCALE: 1" = 20' HORIZ				FED. ROAD DIST. NO.		ILLINOIS FED. AID PROJECT		
		DATE -	REVISED -									