


PLAN	SURVEYED	BY	DATE
	PLOTTED		
	CHECKED		
	ALIGNED		
	NO. _____		
	FILE NAME		

PROFILE	SURVEYED	BY	DATE
	PLOTTED		
	CHECKED		
	GRADES		
	STRUCTURE		
	NOTATIONS		
	CHFD		

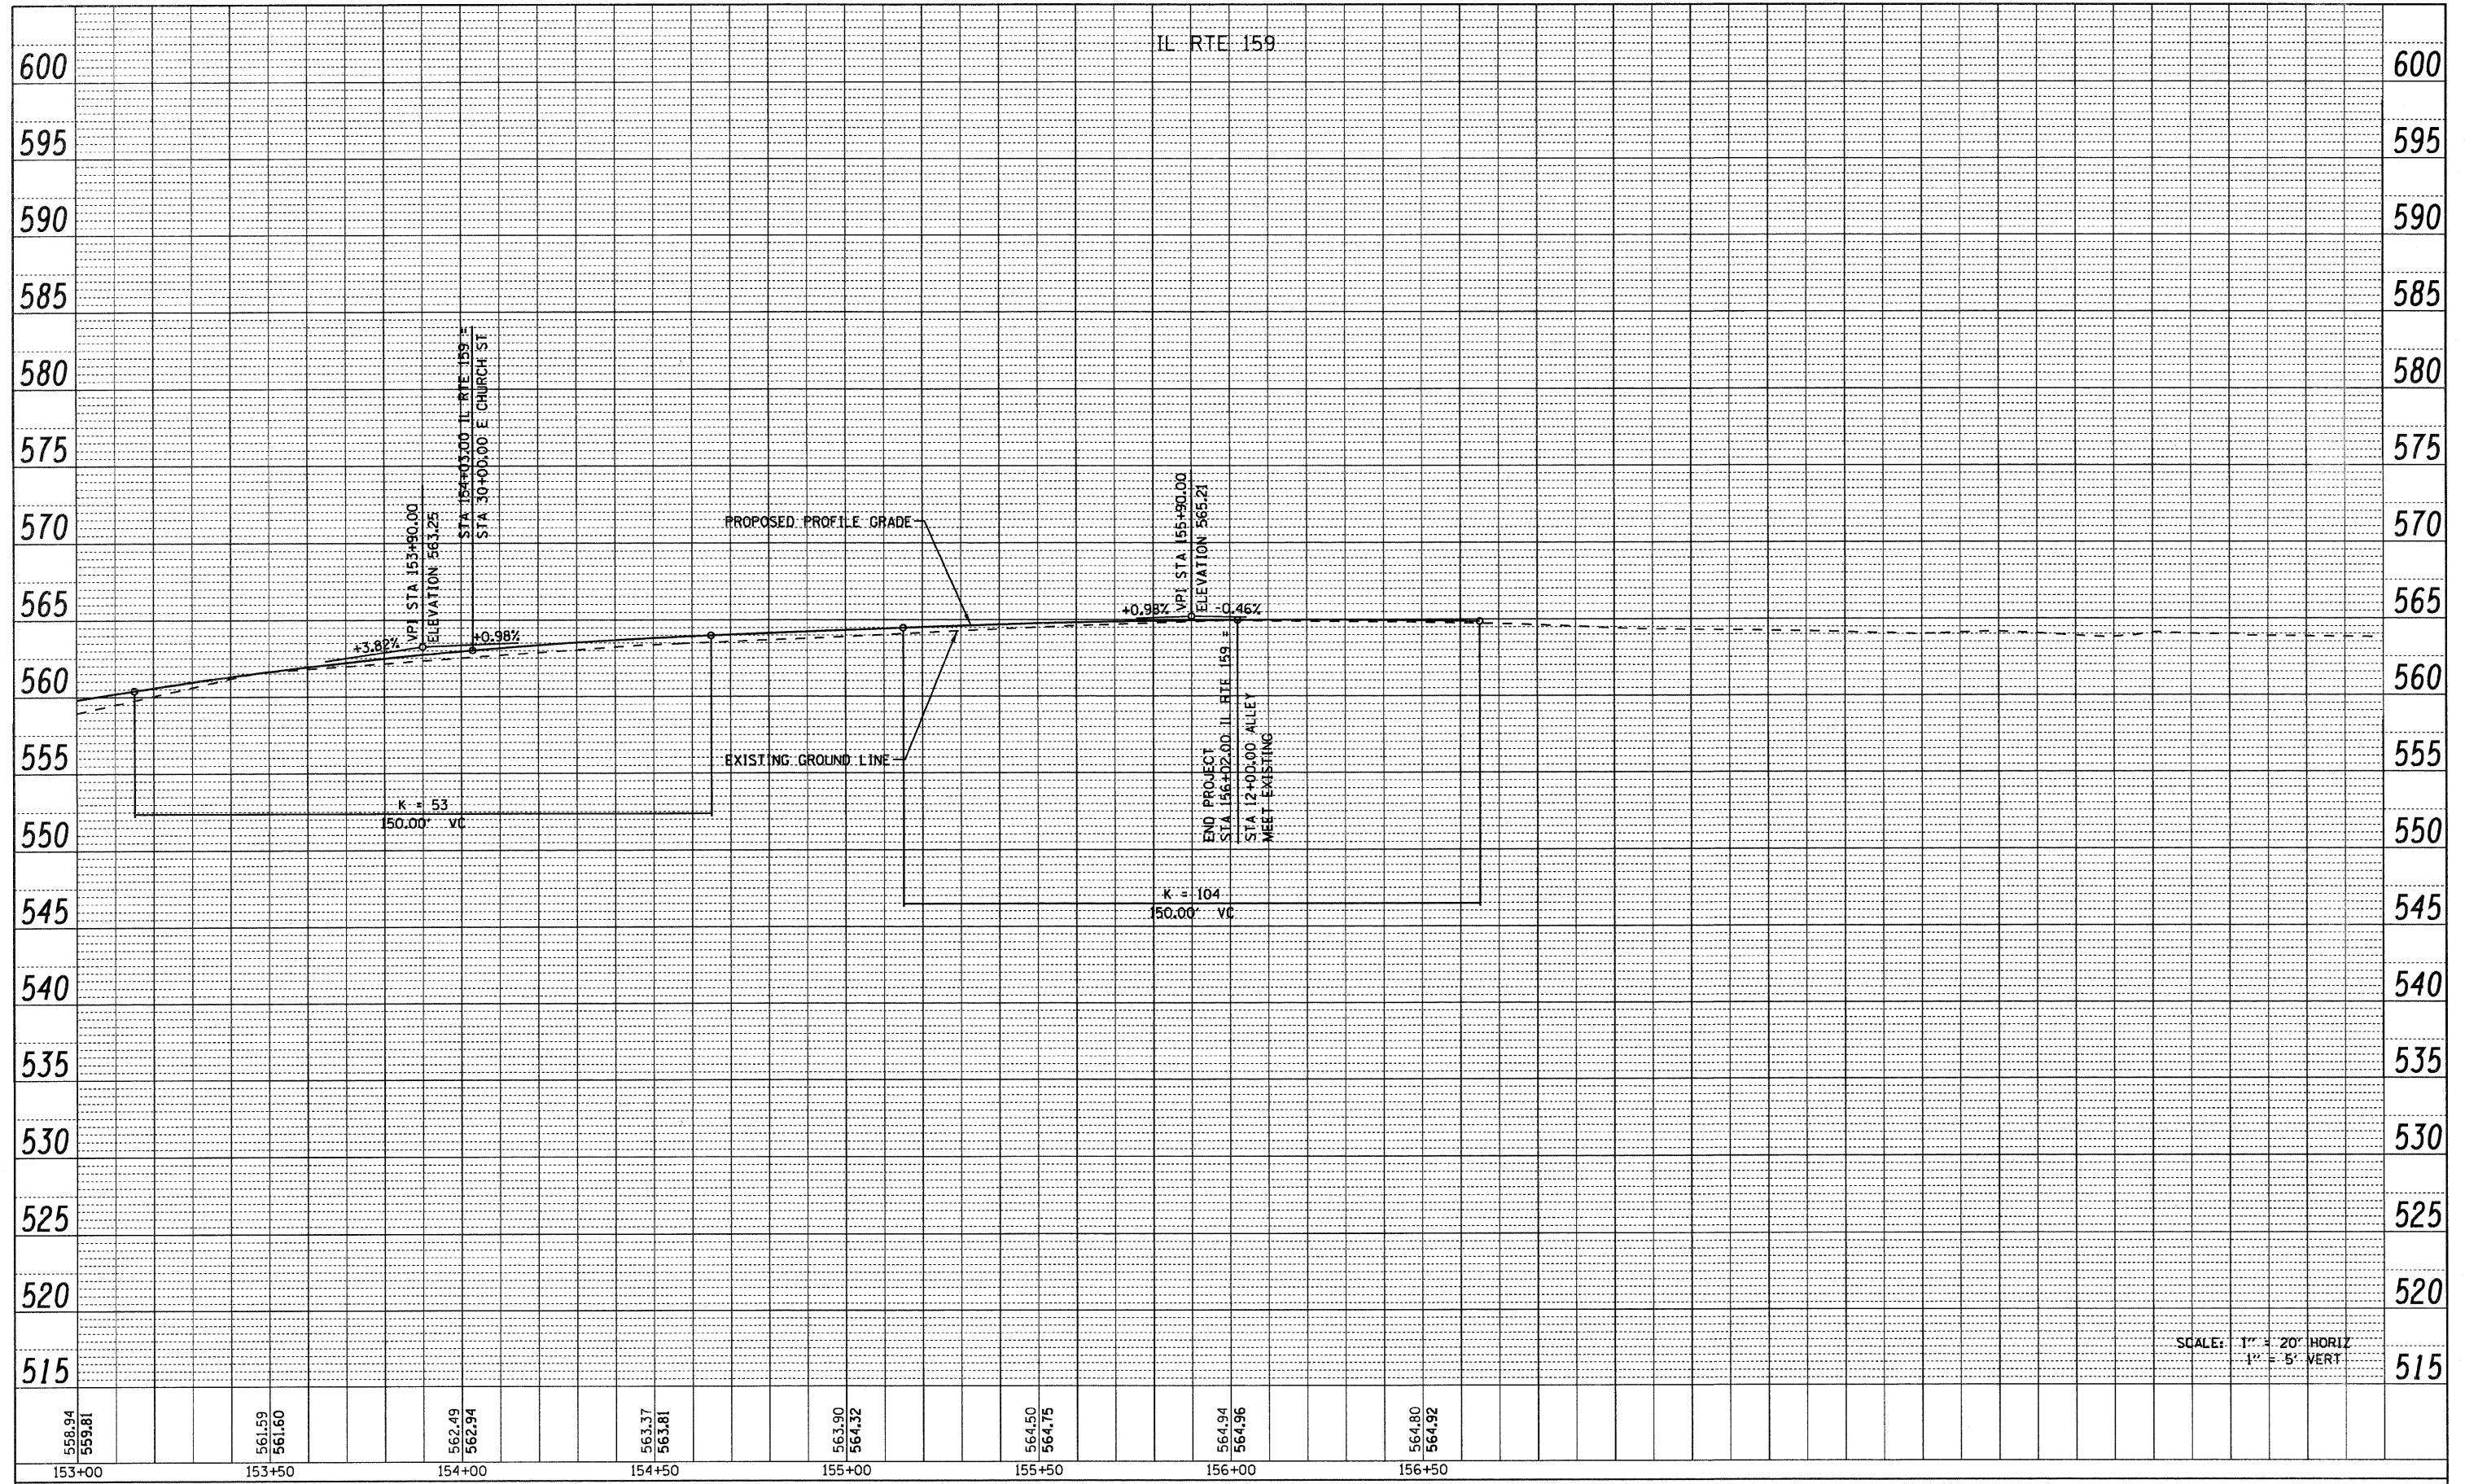

SCALE: 1" = 20' HORIZ  
1" = 5' VERT

FILE NAME = p:\projects\1513501\cadd\vdgn\0876830-sht-p	USER NAME = default npr.f.dgn	DESIGNED - DRAWN -	REVISED - REVISED -	<b>STATE OF ILLINOIS DEPARTMENT OF TRANSPORTATION</b>	<b>PROFILE IL ROUTE 159</b>		F.A.P. RTE. 600	SECTION 60-(30,31,128)-1	COUNTY MADISON/ST. CLAIR	TOTAL SHEETS 399	SHEET NO. 71	
	PLOT SCALE = 20,0000' / IN.	CHECKED -	REVISED -		SCALE: 1" = 20'	SHEET NO. 15 OF 24 SHEETS	STA. 153+00.00 TO STA. 156+02.00	CONTRACT NO. 76830				
	PLOT DATE = 8/25/2009	DATE -	REVISED -		FED. ROAD DIST. NO. ILLINOIS FED. AID PROJECT							