



PLAN SURVEYED BY DATE
 PLOTTED BY
 NOTE BOOK NO. CHECKED BY
 CAD FILE NAME

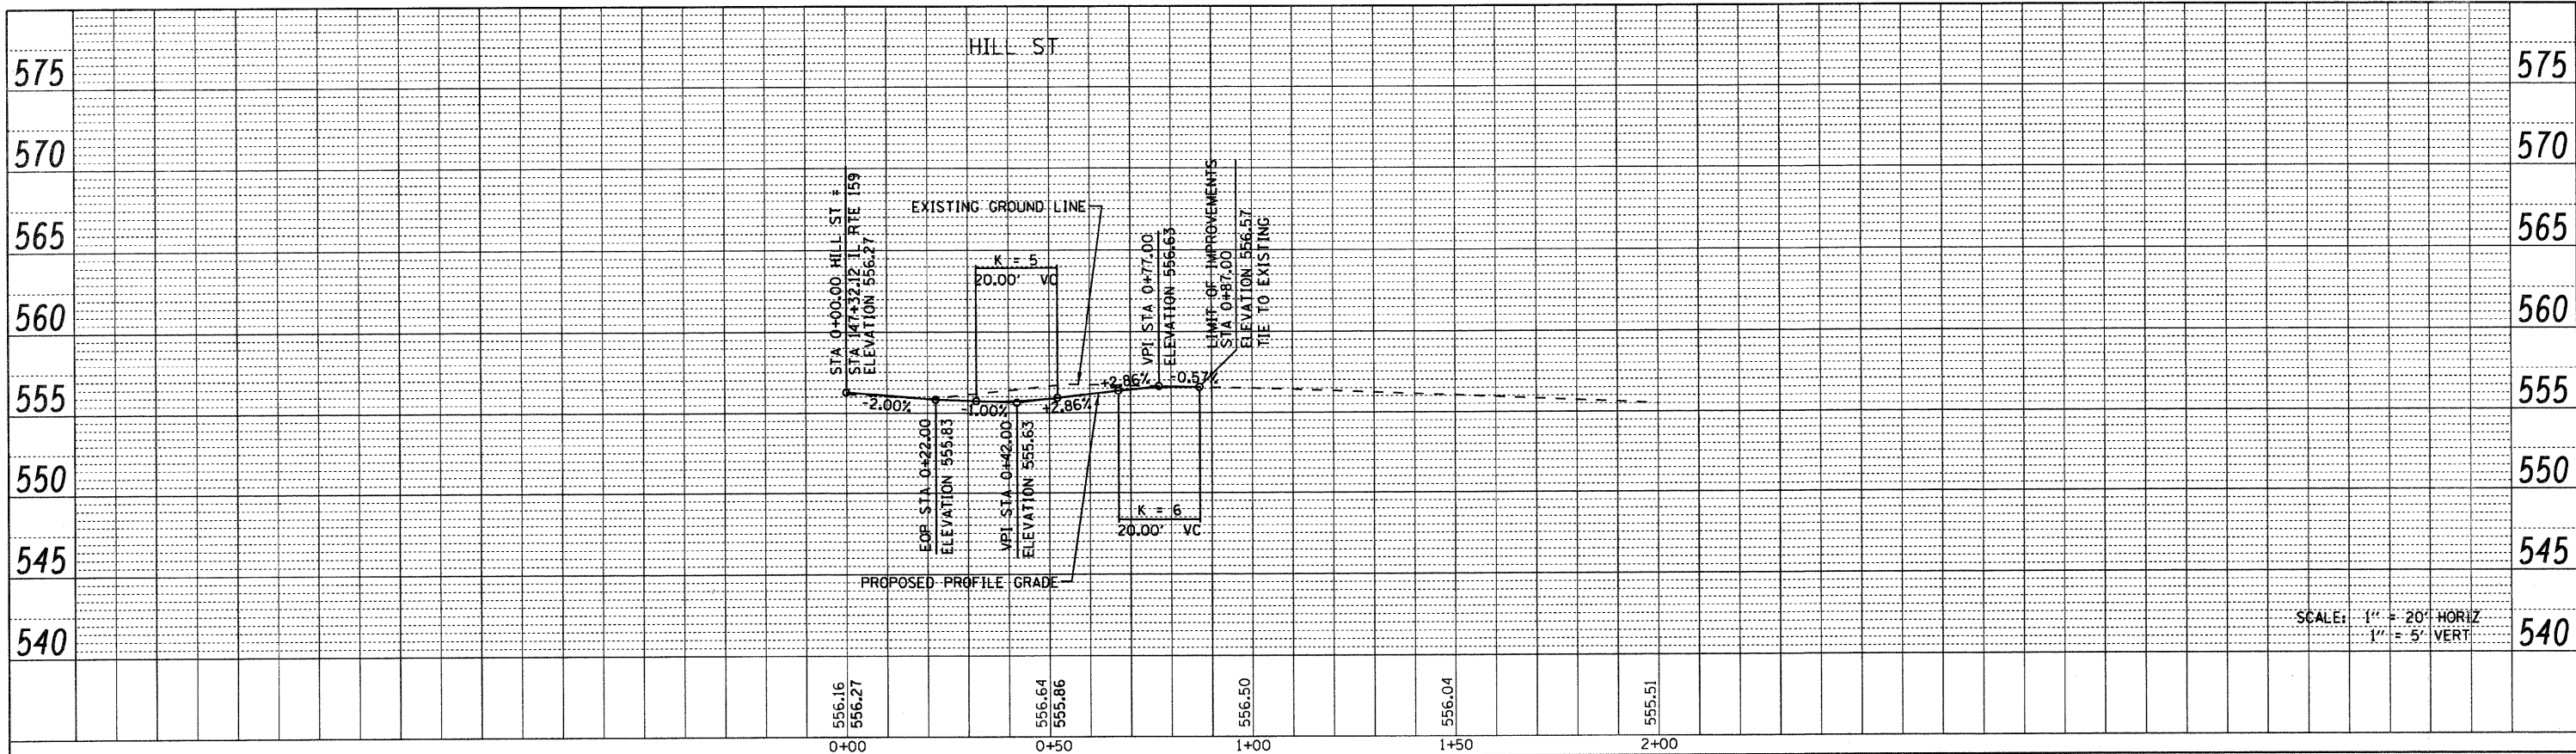

SCALE: 1" = 20' HORIZ
 1" = 5' VERT

PROFILE SURVEYED BY DATE
 PLOTTED BY
 NOTE BOOK NO. CHECKED BY
 STRUCTURE NOTATIONS CHVD

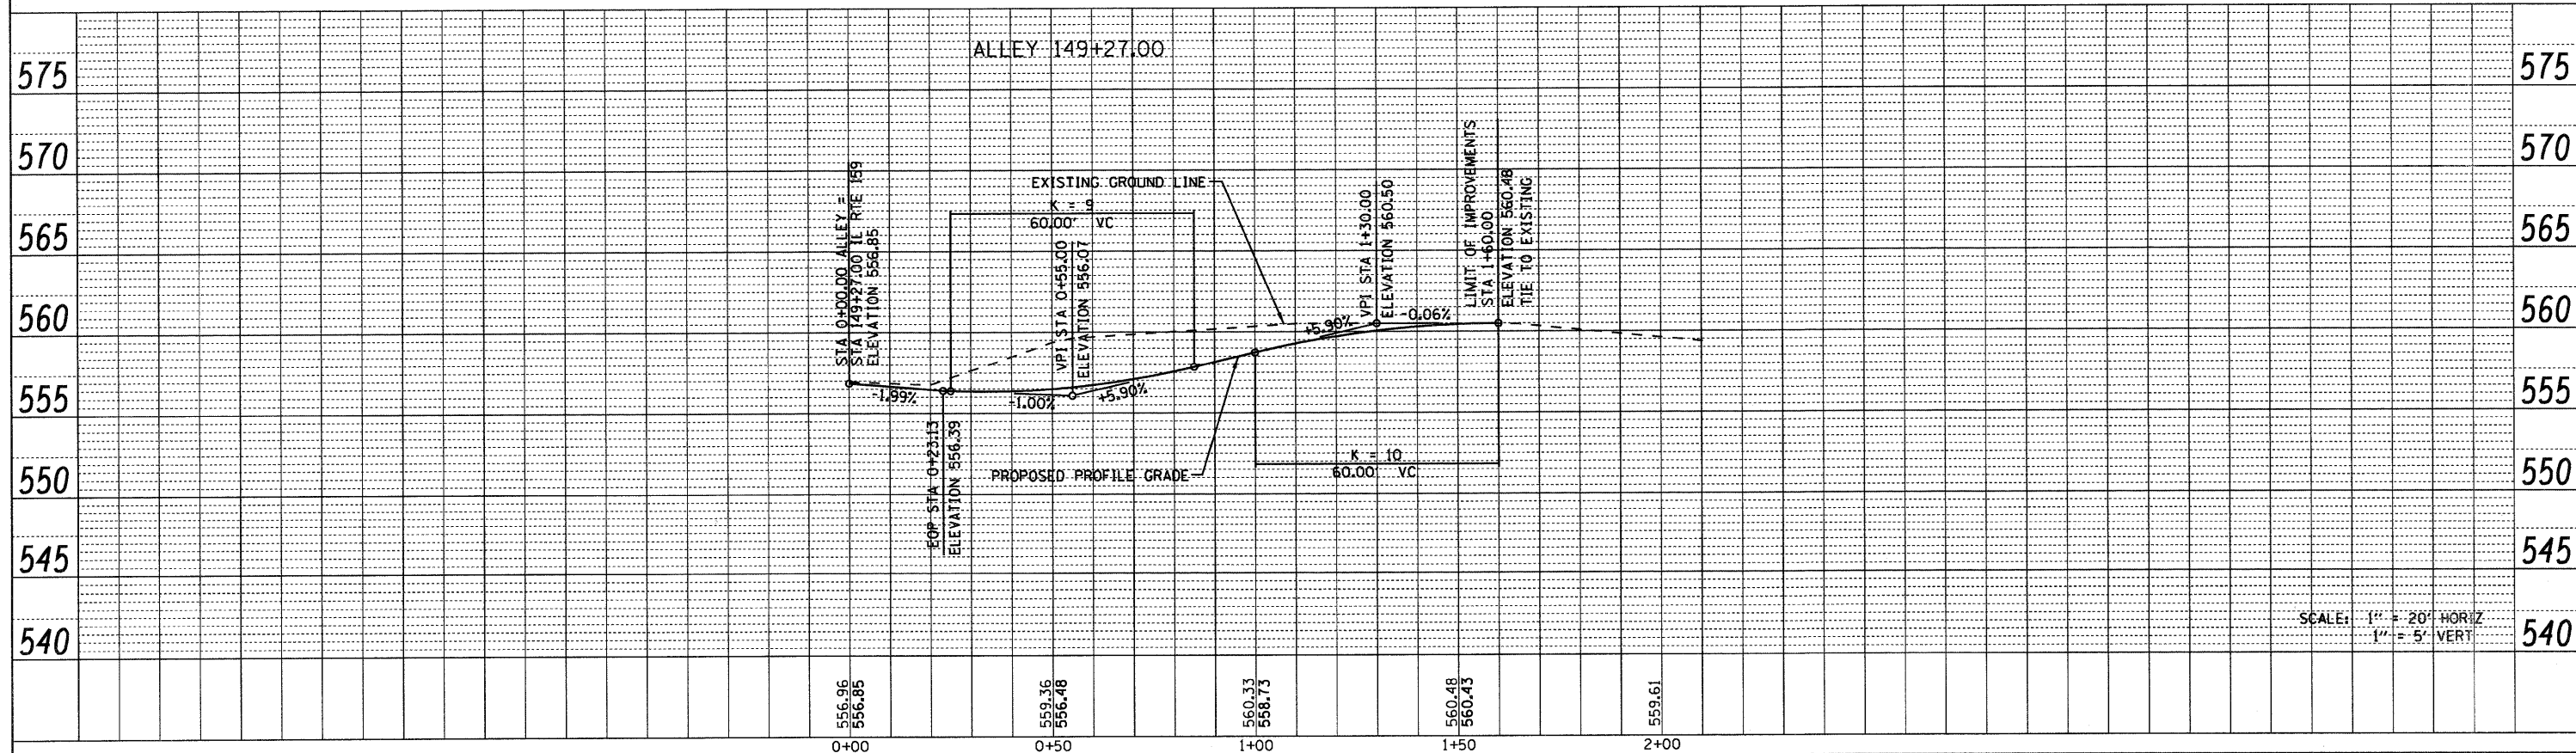

SCALE: 1" = 20' HORIZ
 1" = 5' VERT

FILE NAME = p:\projects\513581\cadd\dgn\0876830-sht-p	USER NAME = default	DESIGNED -	REVISED -	STATE OF ILLINOIS DEPARTMENT OF TRANSPORTATION	SIDE ROAD PROFILES			F.A.P. RTE. 600	SECTION 60-(30,31,128)-1	COUNTY MADISON/ST. CLAIR	TOTAL SHEETS 399	SHEET NO. 77
PLOT SCALE = 20.0000' / IN.	CHECKED -	REVISED -	REVISED -		HILL ST. AND ALLEY @ IL 159 STA. 149+27			CONTRACT NO. 76830				
PLOT DATE = 8/25/2009	DATE -	REVISED -	REVISED -		SCALE: 1" = 20'			SHEET NO. 21 OF 24 SHEETS STA. N/A TO STA. N/A				
ILLINOIS FED. AID PROJECT												