



PLAN	SURVEYED	DATE
	PLOTTED	BY
	NOTED	
	CHECKED	
	REVISIONS	
	NO. OF WAYS CHECKED	
	CADD FILE NAME	
	NO.	

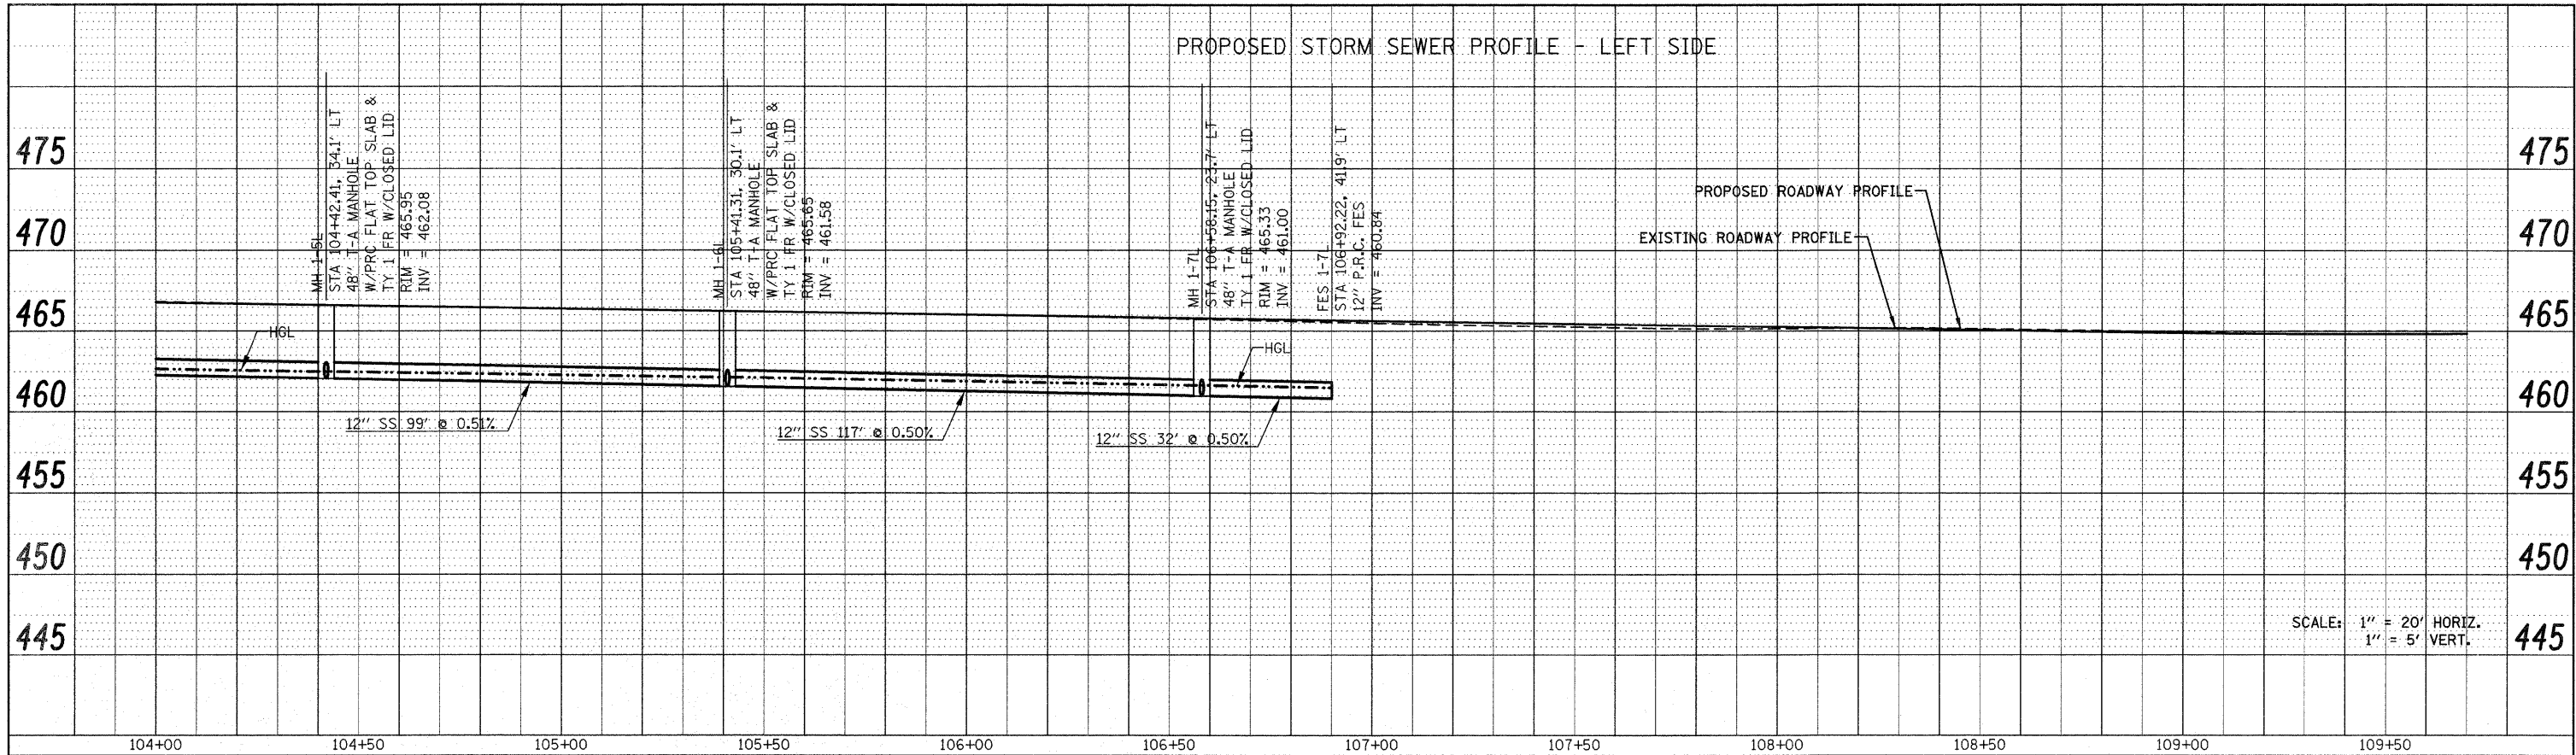

PROFILE	SURVEYED	DATE
	PLOTTED	BY
	NOTED	
	CHECKED	
	REVISIONS	
	NO. OF WAYS CHECKED	
	STRUCTURE NOTATIONS CHRG	
	NO.	

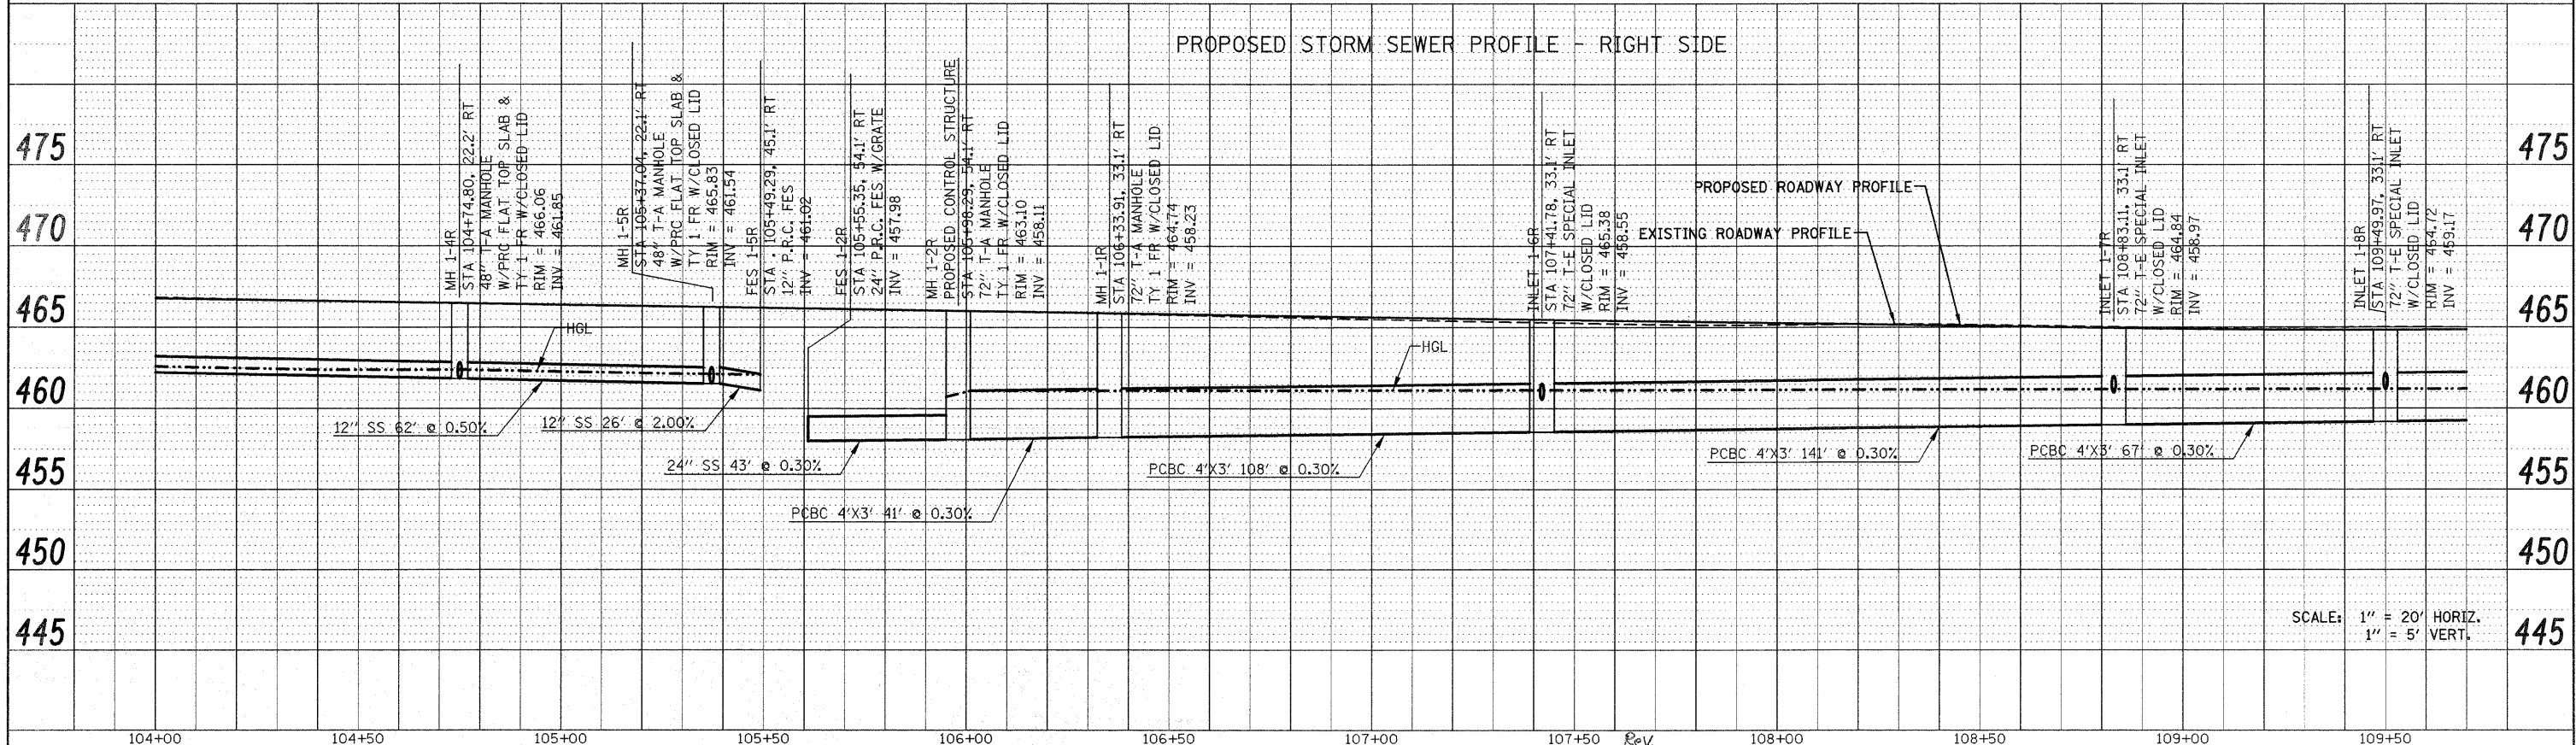

FILE NAME = P:\Projects\513501\CADD\DWG\076830-shd.dwg	USER NAME = default	DESIGNED -	REVISED -	STATE OF ILLINOIS DEPARTMENT OF TRANSPORTATION	DRAINAGE AND UTILITY PROFILES IL ROUTE 159		F.A.P. RTE. 600	SECTION 60-(30,31,128)-1	COUNTY MADISON/ST. CLAIR	TOTAL SHEETS 399	SHEET NO. 94
PLOT SCALE = 20.0000' / IN.		DRAWN -	REVISED -		SCALE: 1" = 20'	SHEET NO. 6 OF 33 SHEETS	STA 104+00.00 TO STA 109+50.00	CONTRACT NO. 76830		ILLINOIS FED. AID PROJECT	
PLOT DATE = 12/17/2009		CHECKED -	REVISED -								
		DATE -	REVISED -								