



PLAN	SURVEYED	DATE
	PLOTTED	
	CHECKED	
	BY	
	NO.	
	CADD FILE NAME	

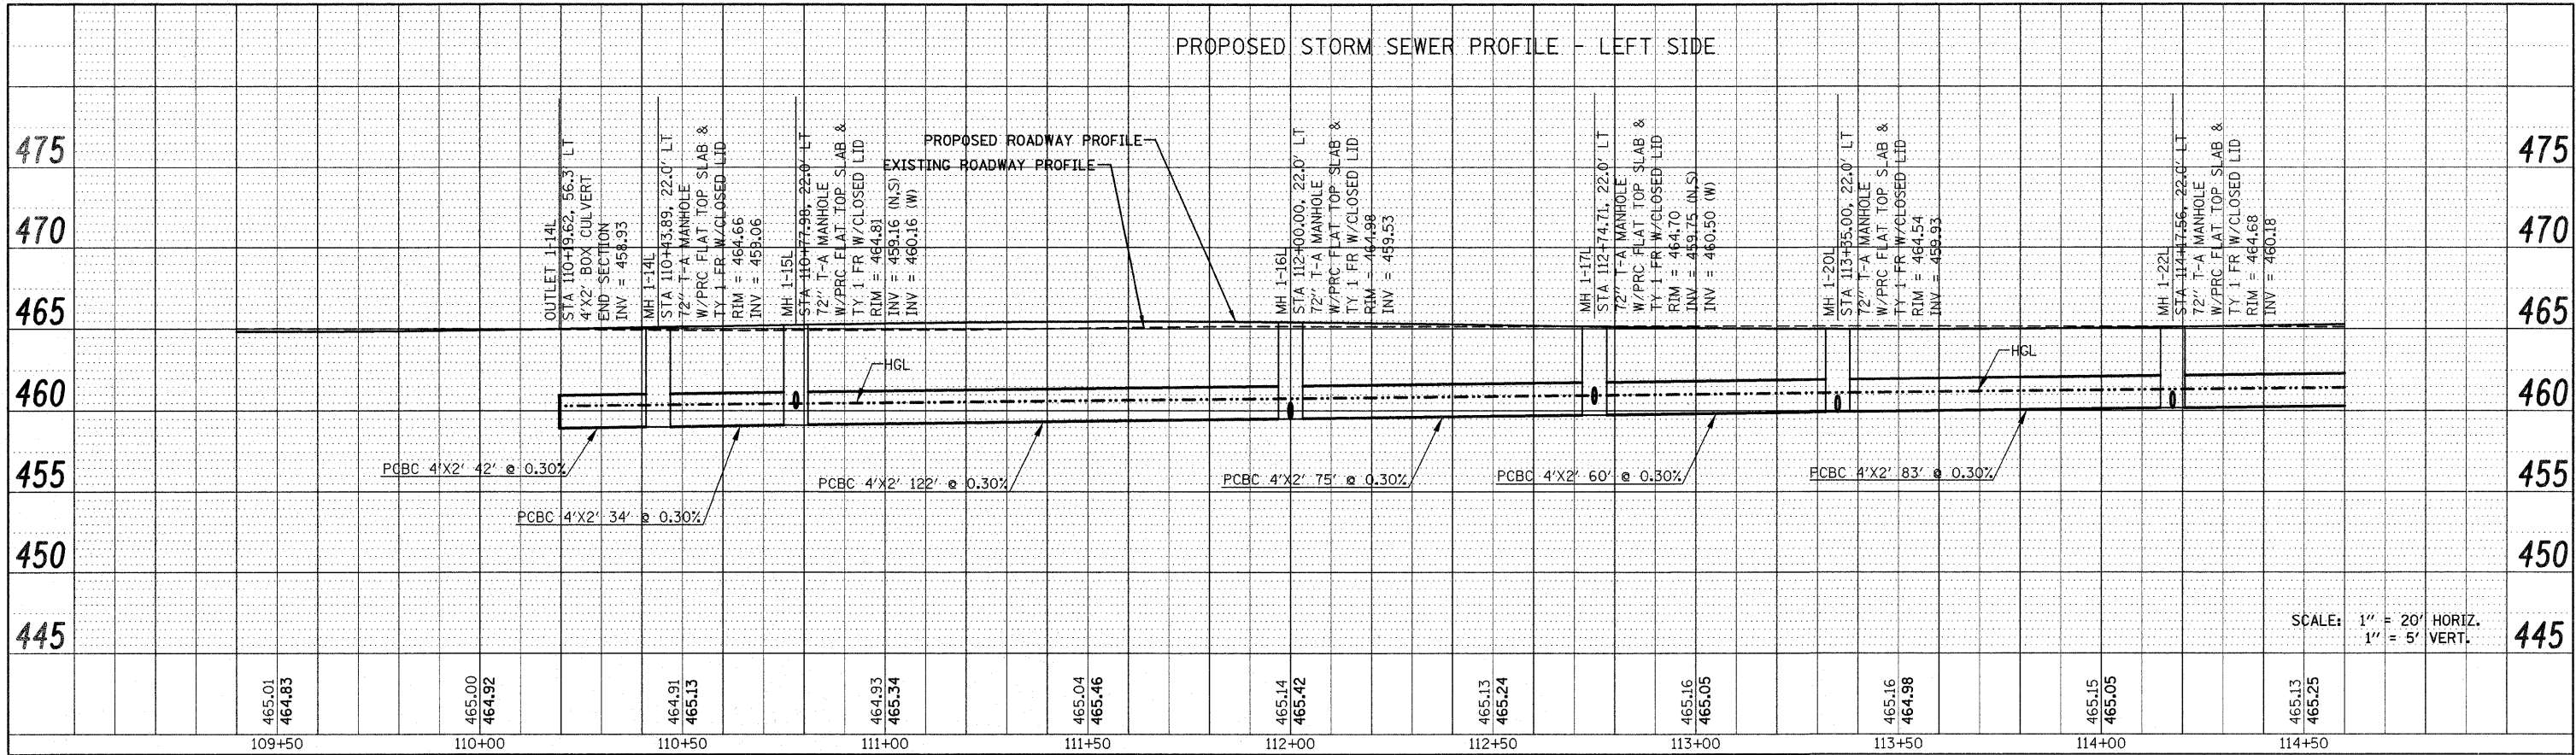

PROFILE	SURVEYED	DATE
	PLOTTED	
	CHECKED	
	BY	
	NO.	
	STRUCTURE NOTATIONS CTRD	

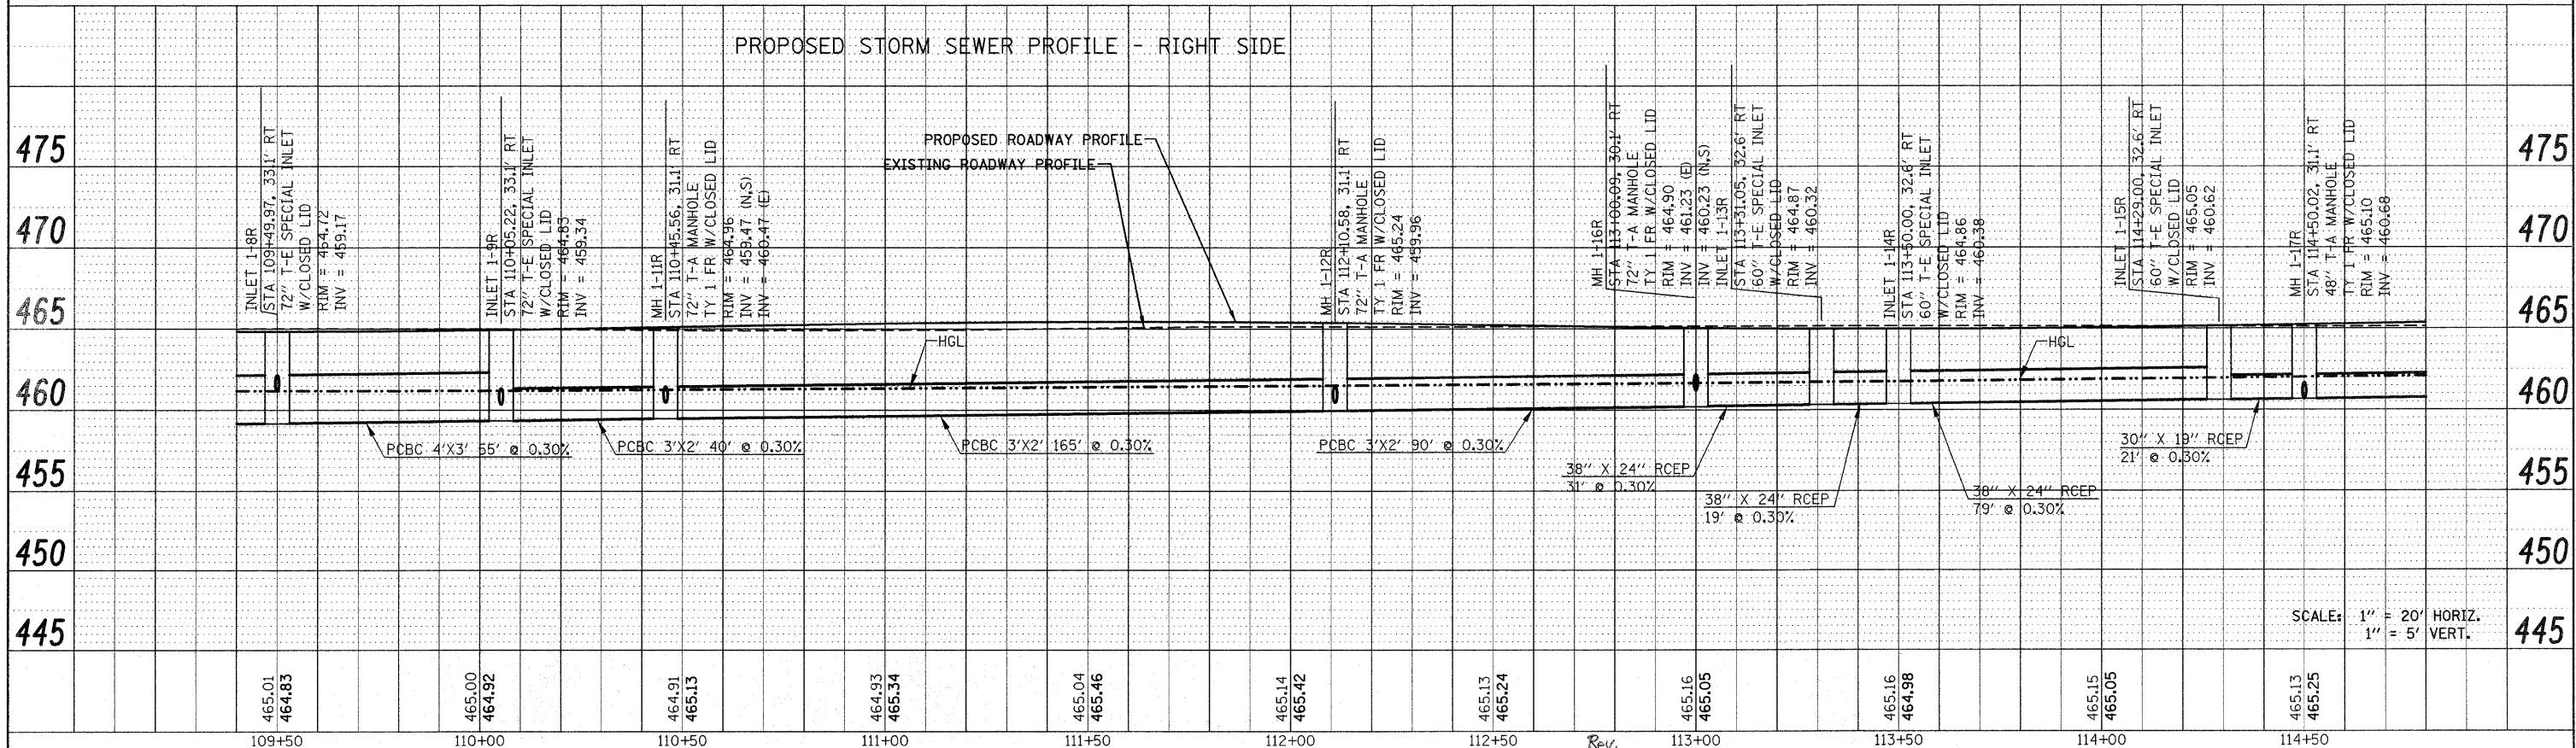

FILE NAME =	USER NAME = default	DESIGNED -	REVISED -	STATE OF ILLINOIS DEPARTMENT OF TRANSPORTATION	DRAINAGE AND UTILITY PROFILES IL ROUTE 159		F.A.P. RTE. = 600	SECTION = 60-(30,31,128)-1	COUNTY = MADISON/ST. CLAIR	TOTAL SHEETS = 399	SHEET NO. = 97	
PROJECT NO. =	DATE = 12/17/2009	DRAWN -	REVISED -		SCALE: 1" = 20'	SHEET NO. 9 OF 33 SHEETS	STA 109+50.00 TO STA 114+50.00	CONTRACT NO. 76830		ILLINOIS FED. AID PROJECT		
PLOT SCALE = 20.0000' / IN.		CHECKED -	REVISED -									
		DATE -	REVISED -									