


SANITARY SEWER PROFILE - LEFT SIDE

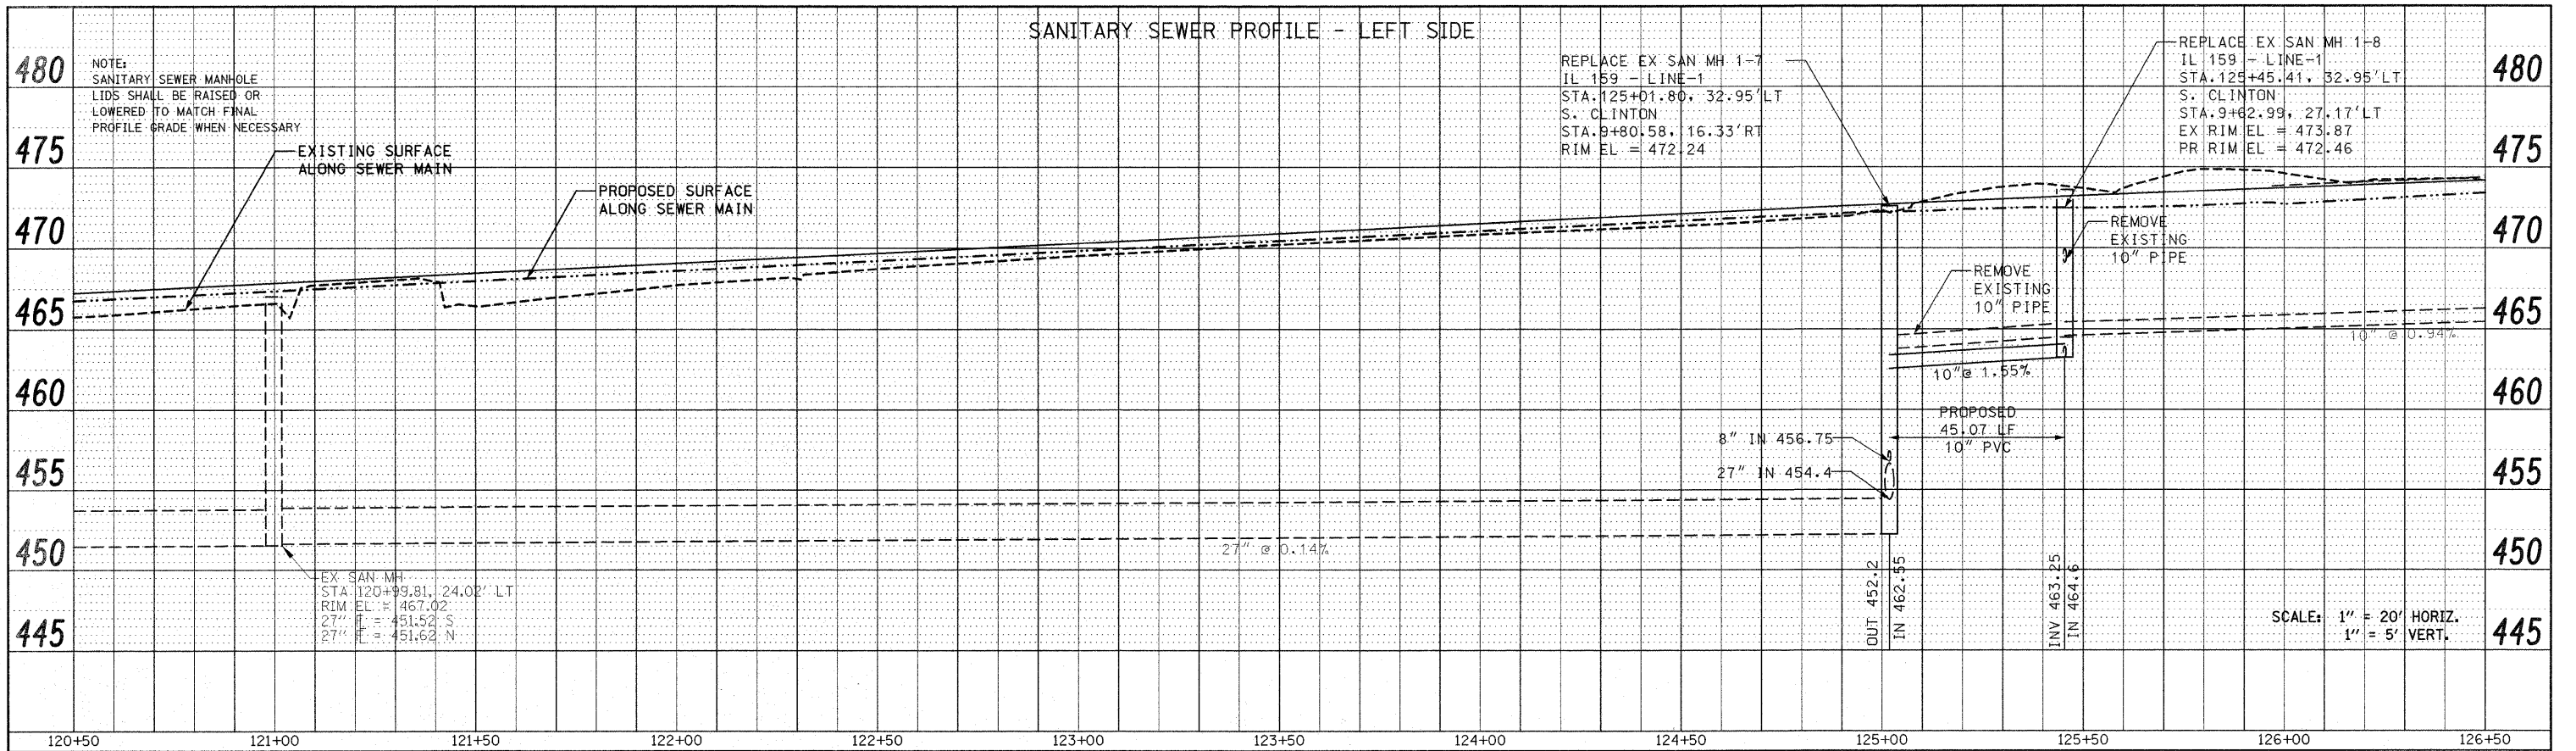

PLAN	SURVEYED	BY	DATE
	PLOTTED		
	CHECKED		
	NO. OF WAYS CHECKED		
	NO.		
	ADD FILE NAME		

PROFILE	SURVEYED	BY	DATE
	PLOTTED		
	CHECKED		
	NO. OF WAYS CHECKED		
	NO.		
	STRUCTURE NOTATION CHKD		

FILE NAME =	USER NAME = default	DESIGNED -	REVISED -	STATE OF ILLINOIS DEPARTMENT OF TRANSPORTATION	DRAINAGE AND UTILITY PROFILE IL ROUTE 159			F.A.P. RTE.	SECTION	COUNTY	TOTAL SHEETS	SHEET NO.
F:\Projects\513501\CADD\DGN\0976830-shd.dgn	asndgn	DRAWN -	REVISED -		SCALE: 1" = 20'	SHEET NO. 14 OF 33 SHEETS	STA 120+50.00 TO STA 126+50.00	600	60-(30,31,128)-1	MADISON/ST. CLAIR	399	102
PLOT SCALE = 20.0000' / IN.		CHECKED -	REVISED -		CONTRACT NO. 76830							
PLOT DATE = 12/17/2009		DATE -	REVISED -		FED. ROAD DIST. NO. [ILLINOIS] FED. AID PROJECT							