


SANITARY SEWER PROFILE

NOTE:  
SANITARY SEWER MANHOLE  
LIDS SHALL BE RAISED OR  
LOWERED TO MATCH FINAL  
PROFILE GRADE WHEN NECESSARY

PLAN	SURVEYED	BY	DATE
	PLOTTED		
	CHECKED		
	BY		
	NOTE BOOK		
	NO.		
	CADD FILE NAME		

PROFILE	SURVEYED	BY	DATE
	PLOTTED		
	CHECKED		
	BY		
	NOTE BOOK		
	NO.		
	STRUCTURE NOTATIONS		

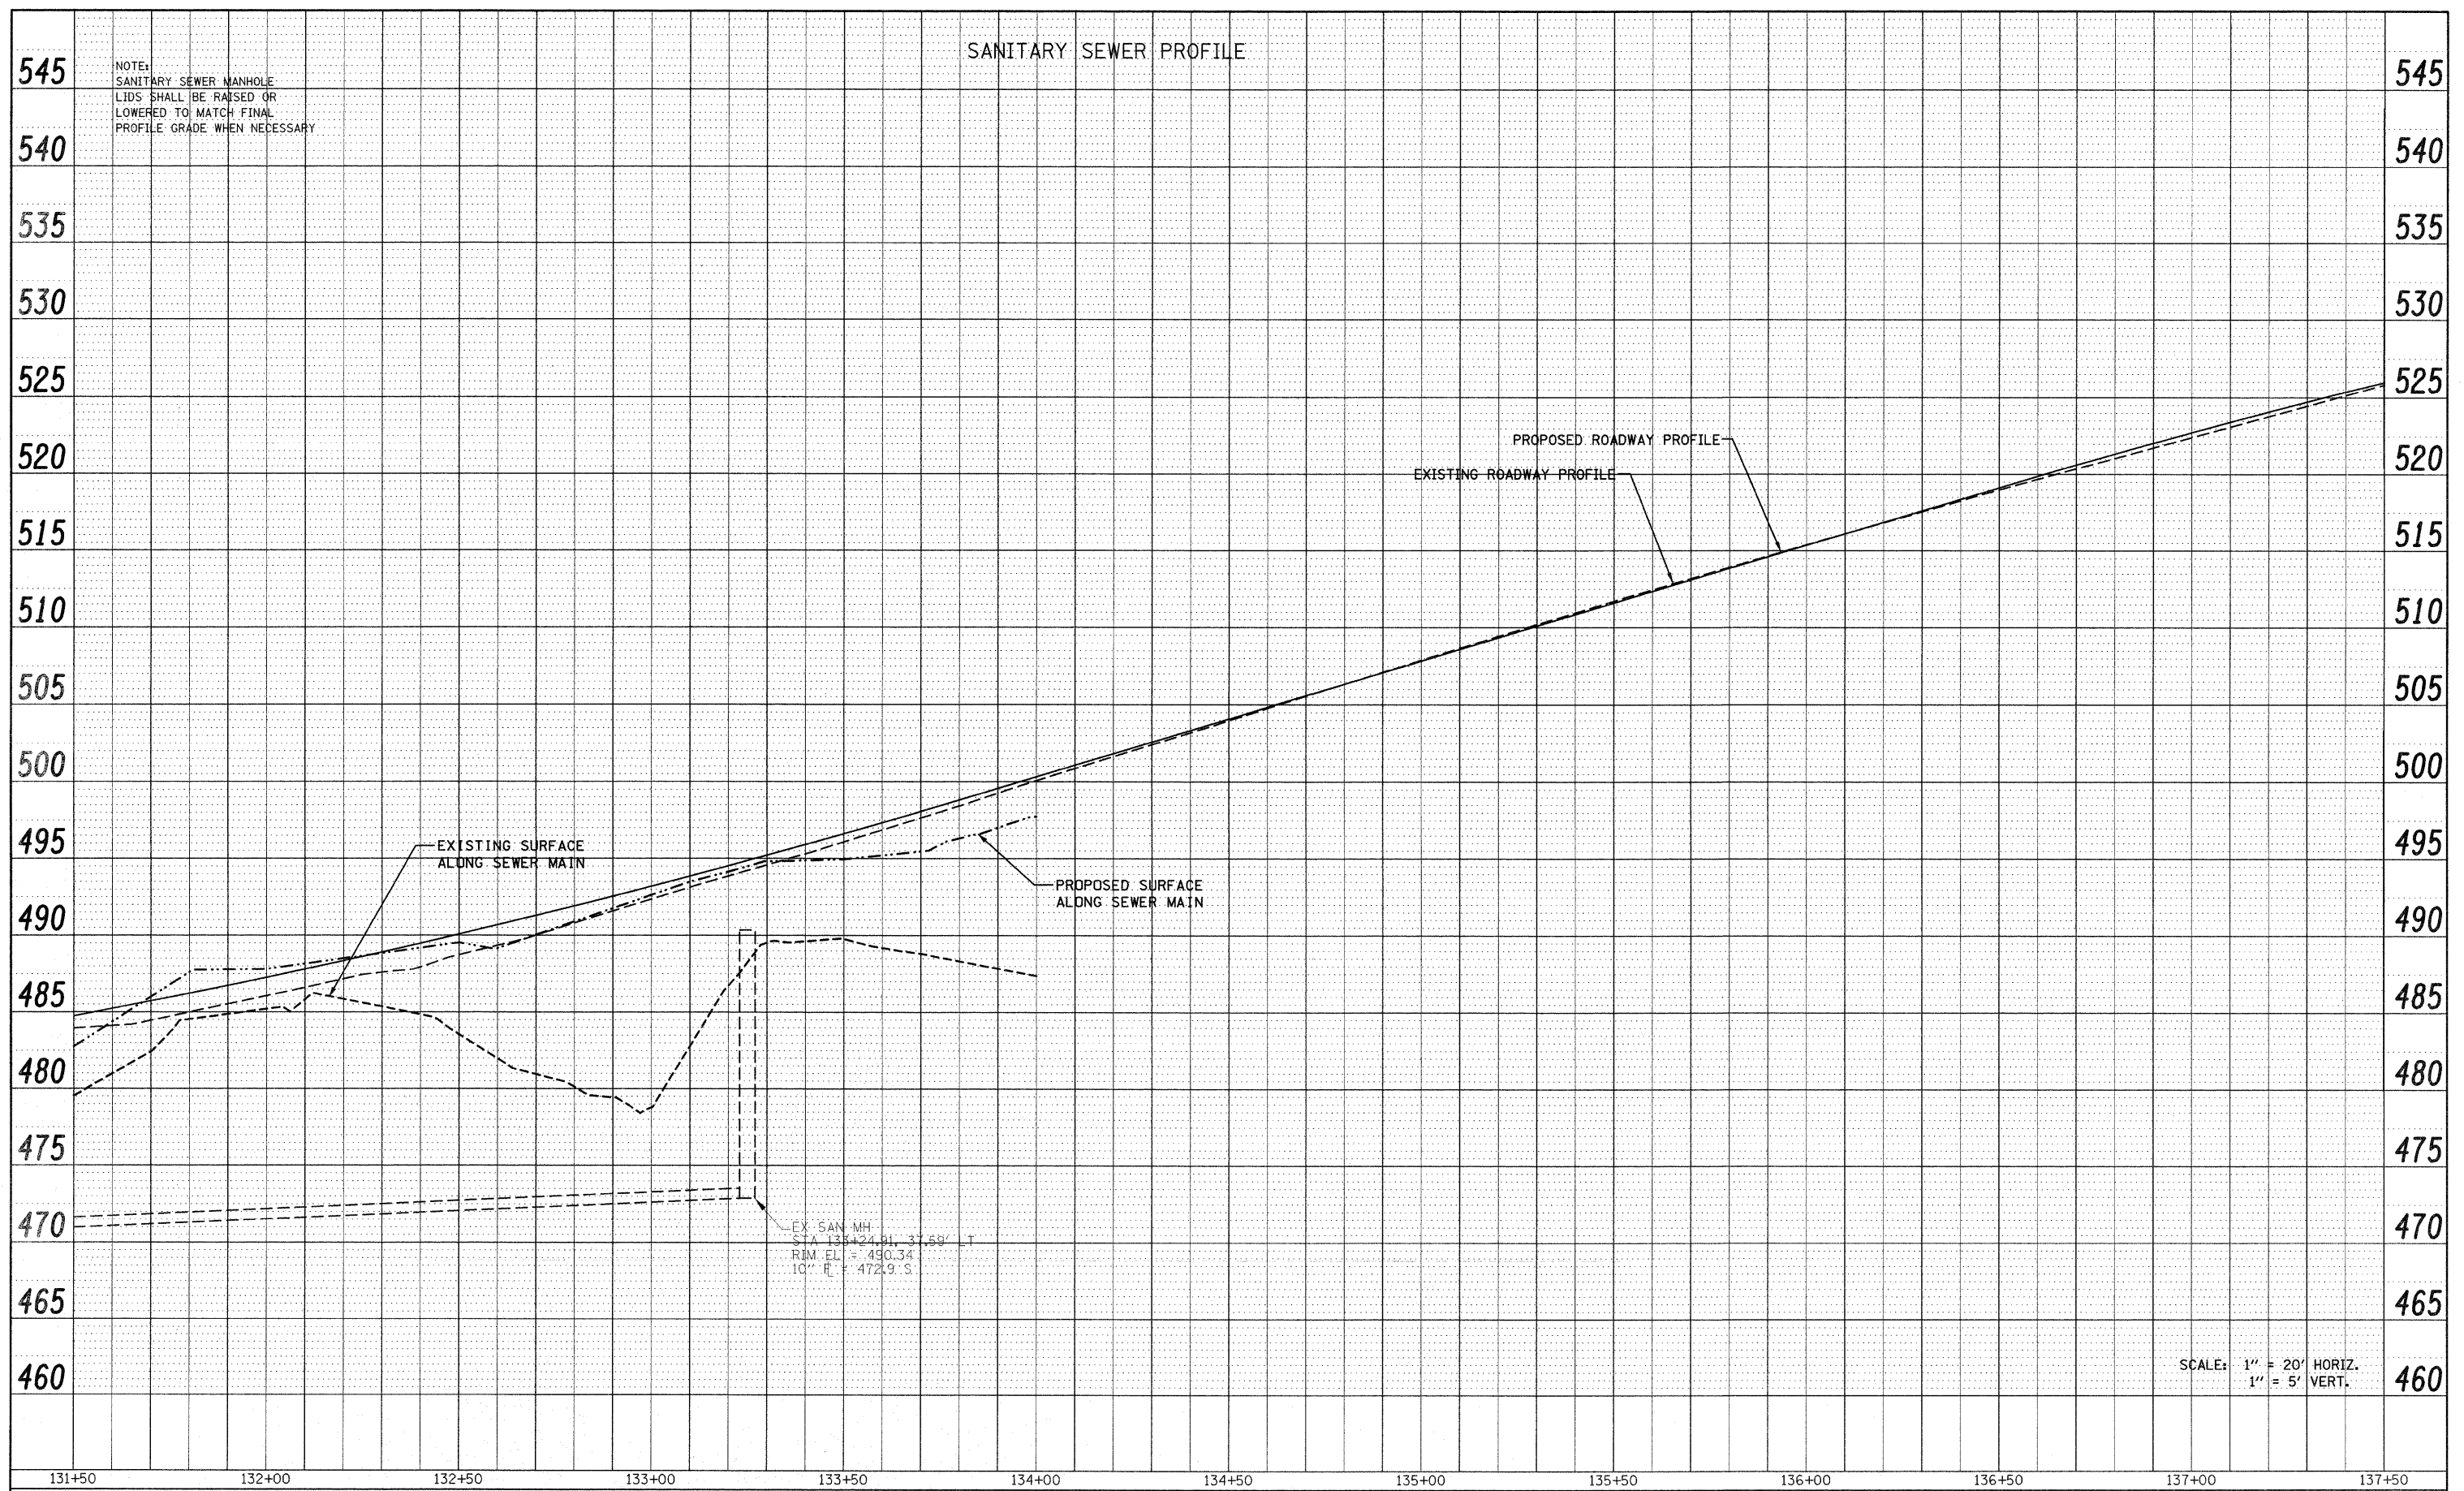

SCALE: 1" = 20' HORIZ.  
1" = 5' VERT.

FILE NAME =	USER NAME = default	DESIGNED -	REVISED -
F:\Projects\513501\CADD\DWG\076830-shd-d	am.dgn	DRAWN -	REVISED -
		CHECKED -	REVISED -
		DATE -	REVISED -

STATE OF ILLINOIS  
DEPARTMENT OF TRANSPORTATION

Rev.

DRAINAGE AND UTILITY PROFILE	
IL ROUTE 159	
SCALE: 1" = 20'	SHEET NO. 20 OF 33 SHEETS
STA 131+50.00 TO STA 137+50.00	

F.A.P. RTE.	SECTION	COUNTY	TOTAL SHEETS	SHEET NO.
600	60-(30,31,128)-1	MADISON/ST. CLAIR	399	108
CONTRACT NO. 76830				
ILLINOIS FED. AID PROJECT				