



PLAN	SURVEYED	DATE
	PLOTTED	
	CHECKED	
	BY	
	NO.	
	CADD FILE NAME	

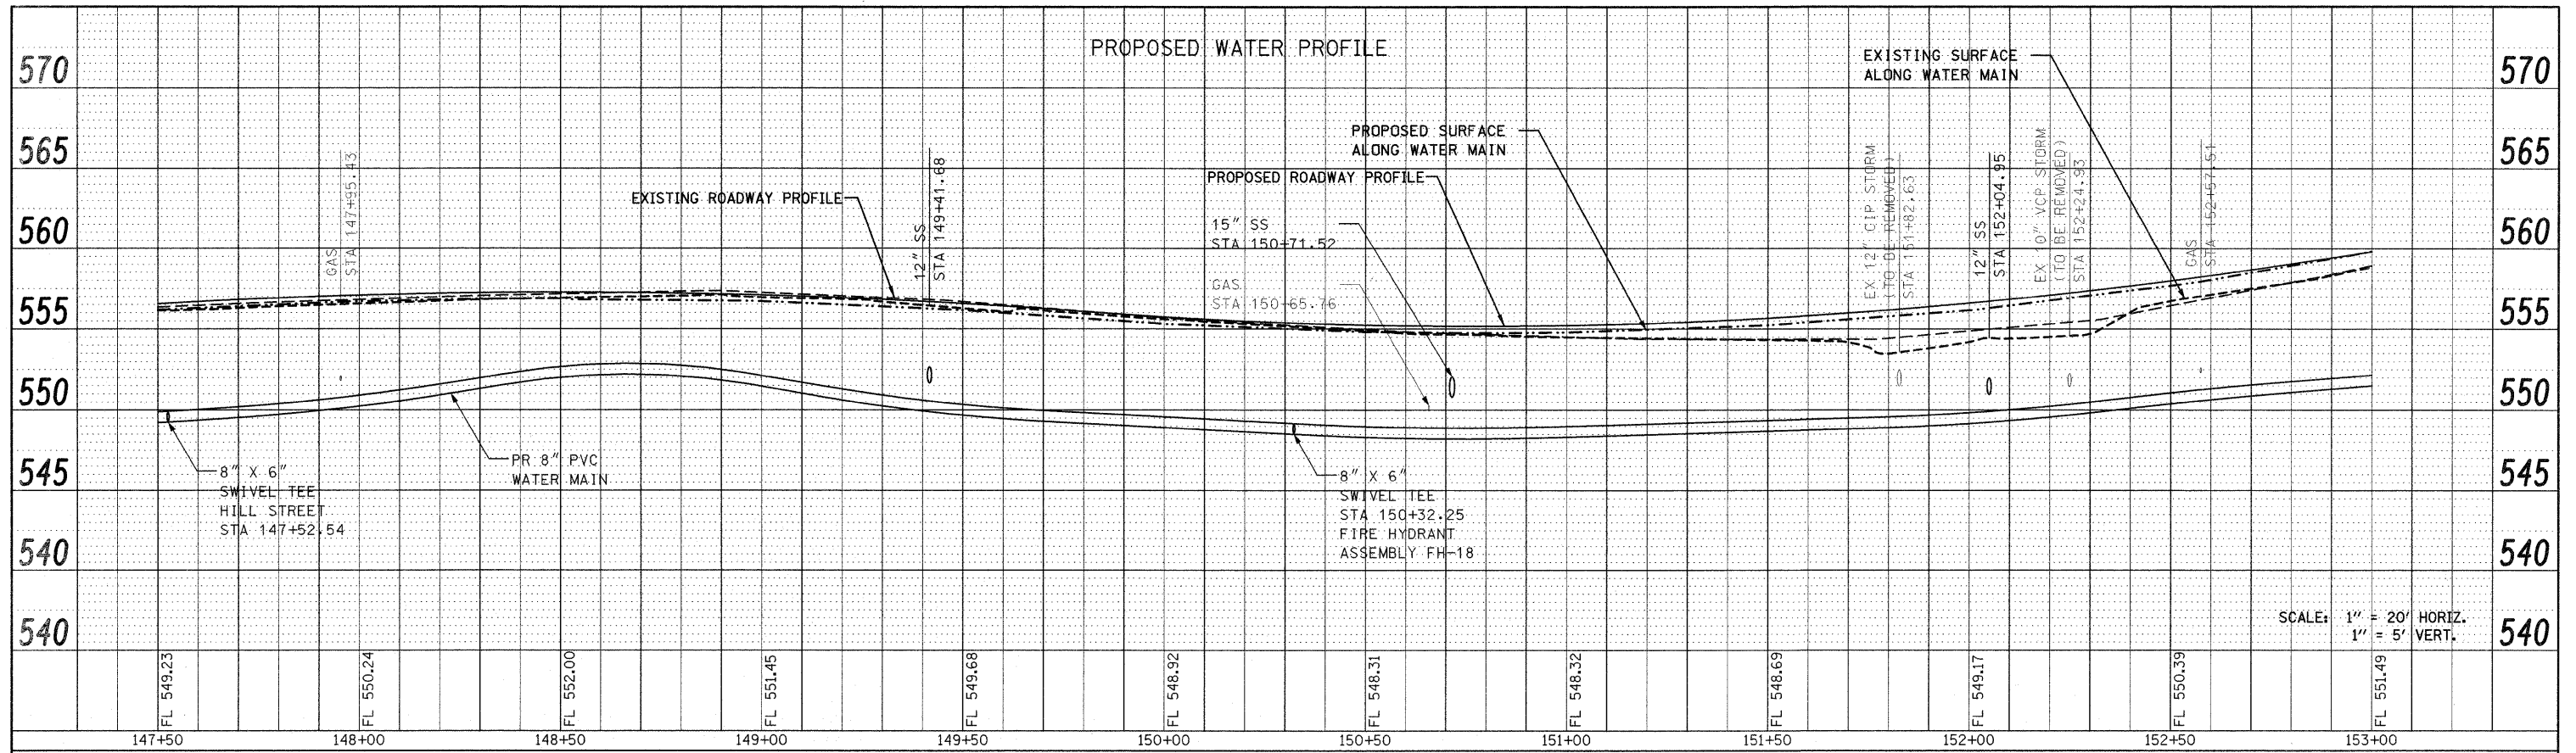

PROFILE	SURVEYED	DATE
	PLOTTED	
	CHECKED	
	BY	
	NO.	
	STRUCTURE NOTATIONS CTRD	

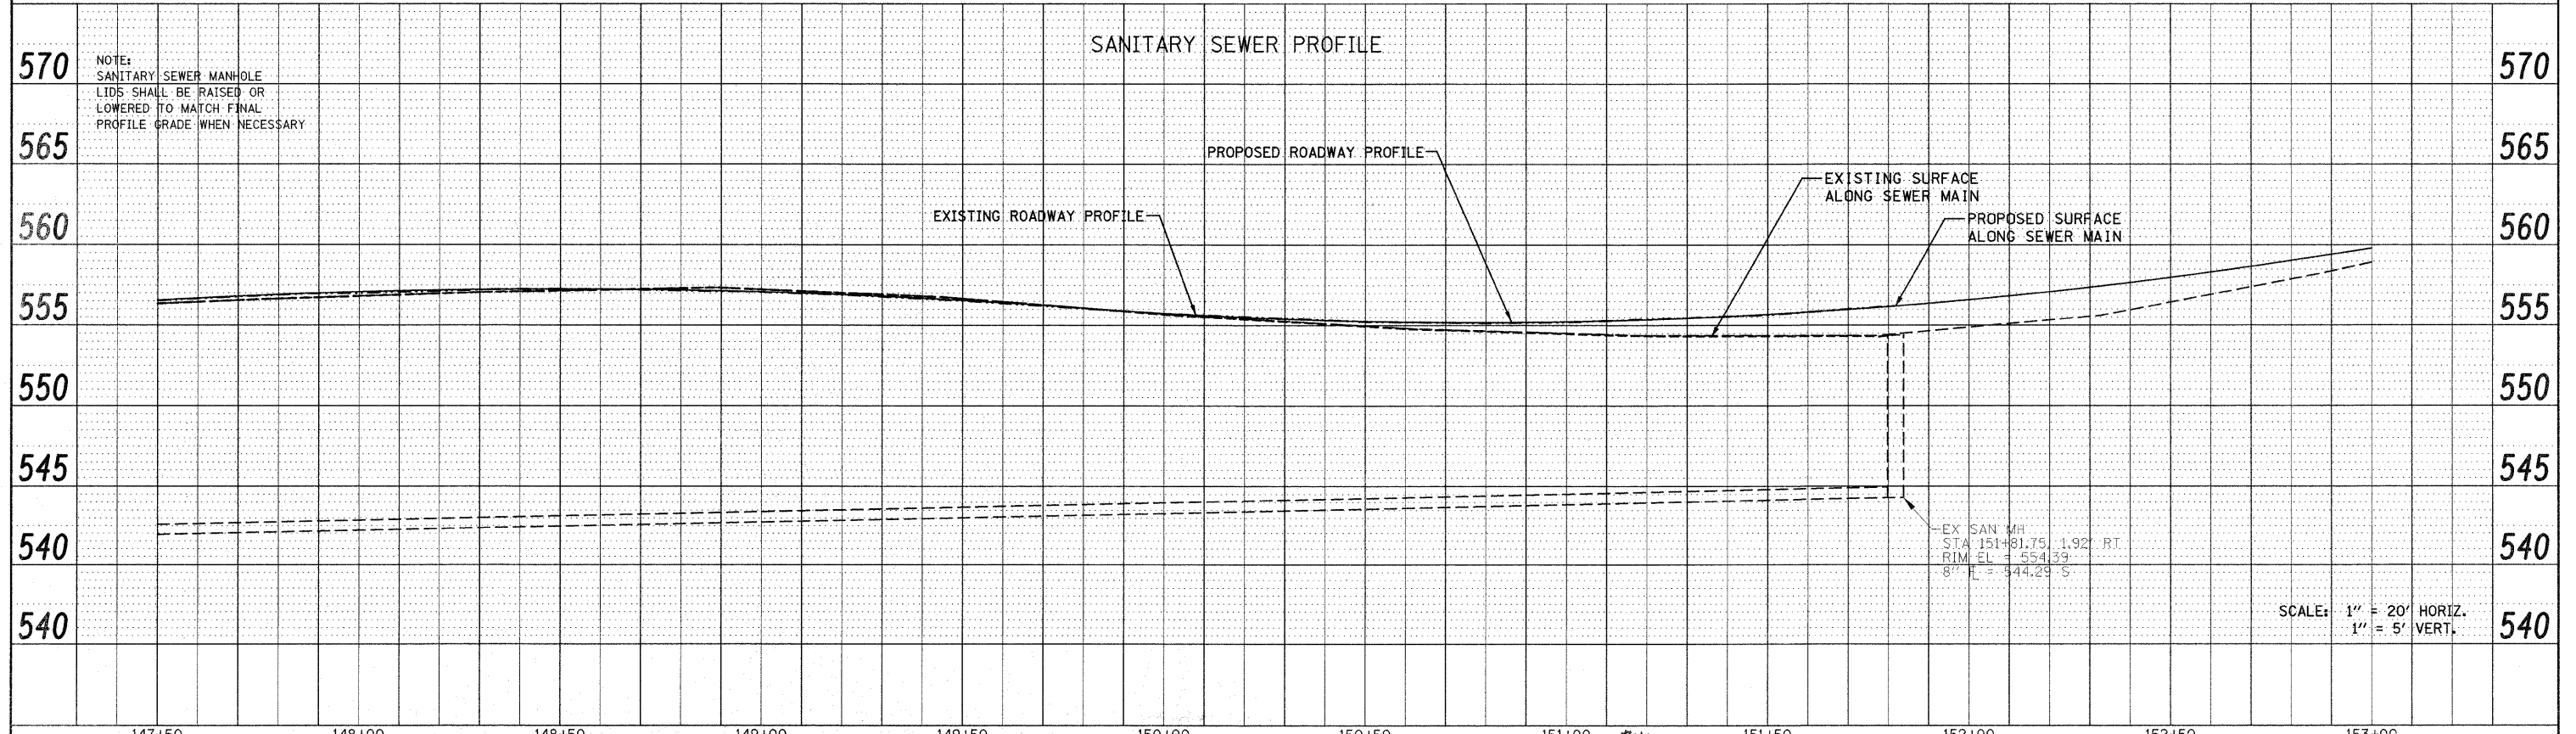

FILE NAME = F:\Projects\1513501\CADD\DDN\0876830-sht-d	USER NAME = default	DESIGNED -	REVISED -	STATE OF ILLINOIS DEPARTMENT OF TRANSPORTATION	DRAINAGE AND UTILITY PROFILES IL ROUTE 159		F.A.P. RTE. 600	SECTION 60-(30,31,128)-1	COUNTY MADISON/ST. CLAIR	TOTAL SHEETS 399	SHEET NO. 117
	asn.dgn	DRAWN -	REVISED -		SCALE: 1" = 20' HORIZ. 1" = 5' VERT.	SHEET NO. 29 OF 33 SHEETS	STA 147+50.00 TO STA 153+00.00	CONTRACT NO. 76830		ILLINOIS FED. AID PROJECT	
	PLOT SCALE = 20.0000' / IN.	CHECKED -	REVISED -								
	PLOT DATE = 12/17/2009	DATE -	REVISED -								