



PLAN	SURVEYED	DATE
	PLOTTED	
	CHECKED	
	BY	
	NO.	
	CADD FILE NAME	

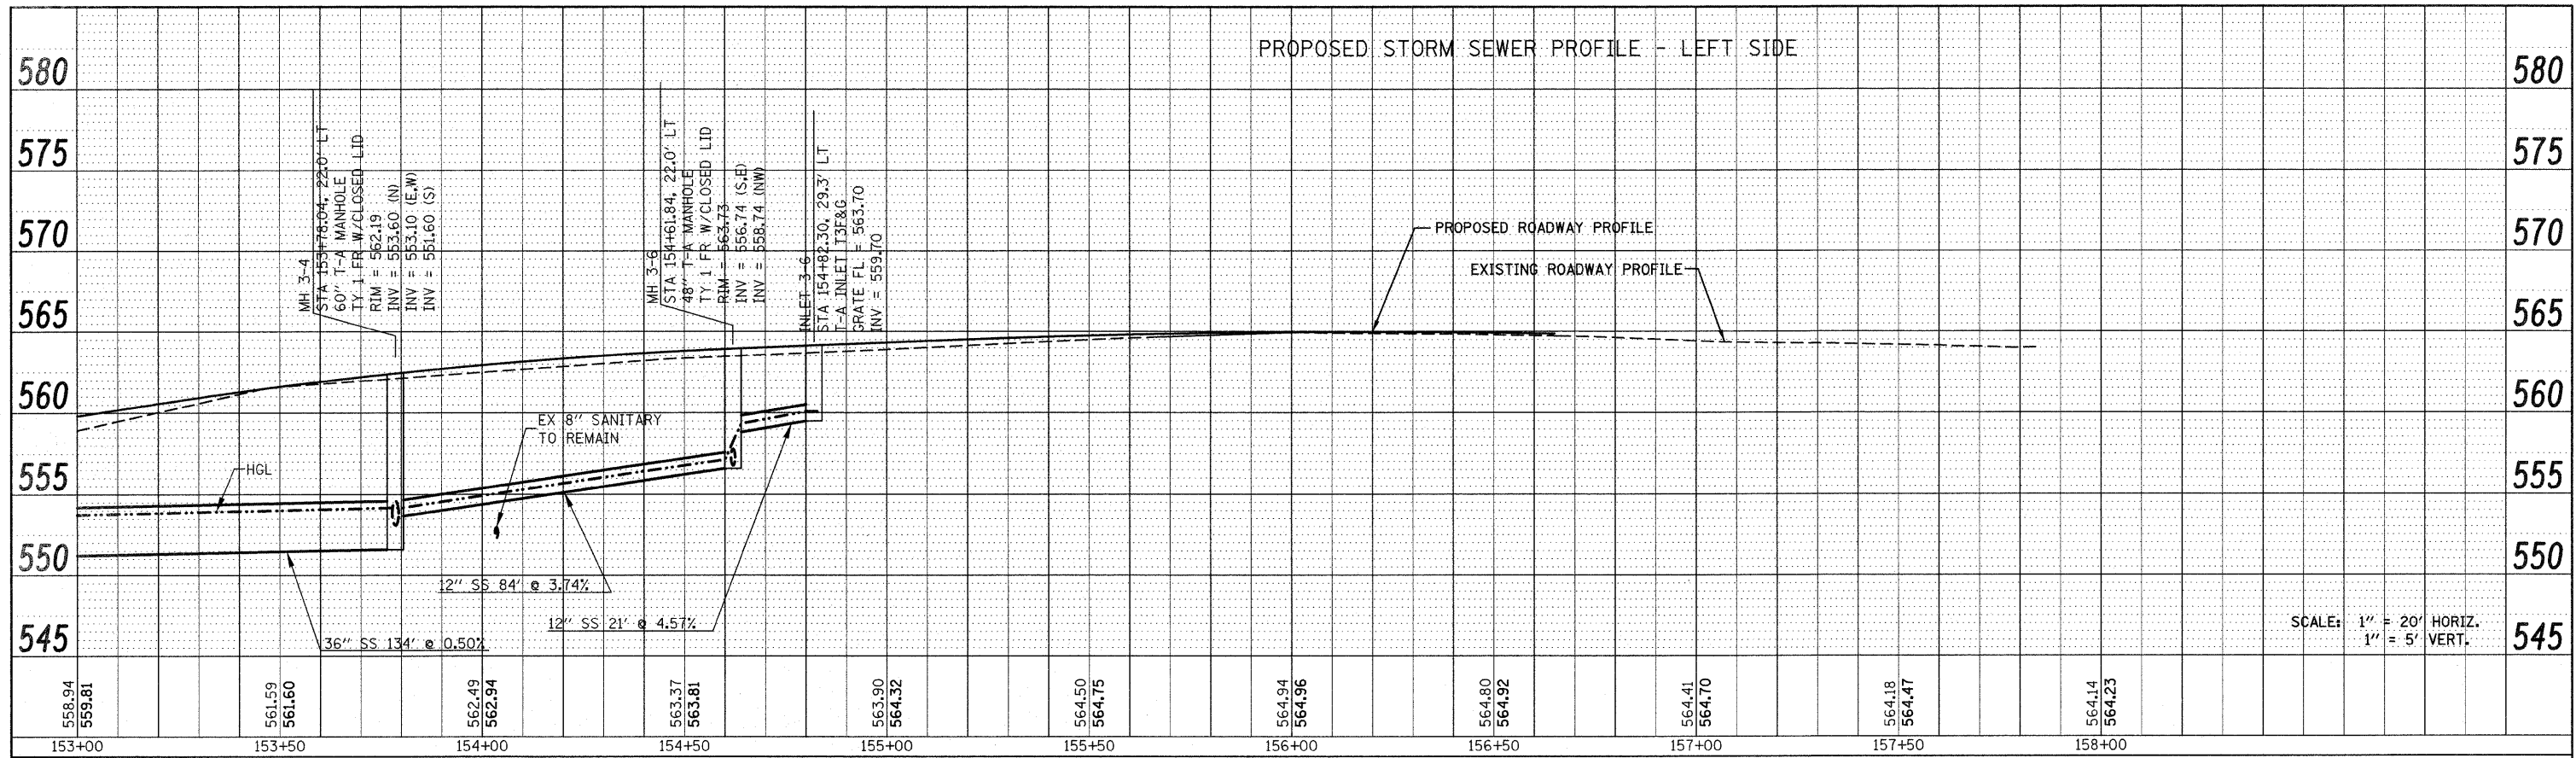

SCALE: 1" = 20' HORIZ.  
1" = 5' VERT.

PROFILE	SURVEYED	DATE
	PLOTTED	
	CHECKED	
	BY	
	NO.	
	STRUCTURE NOTATION CHG	

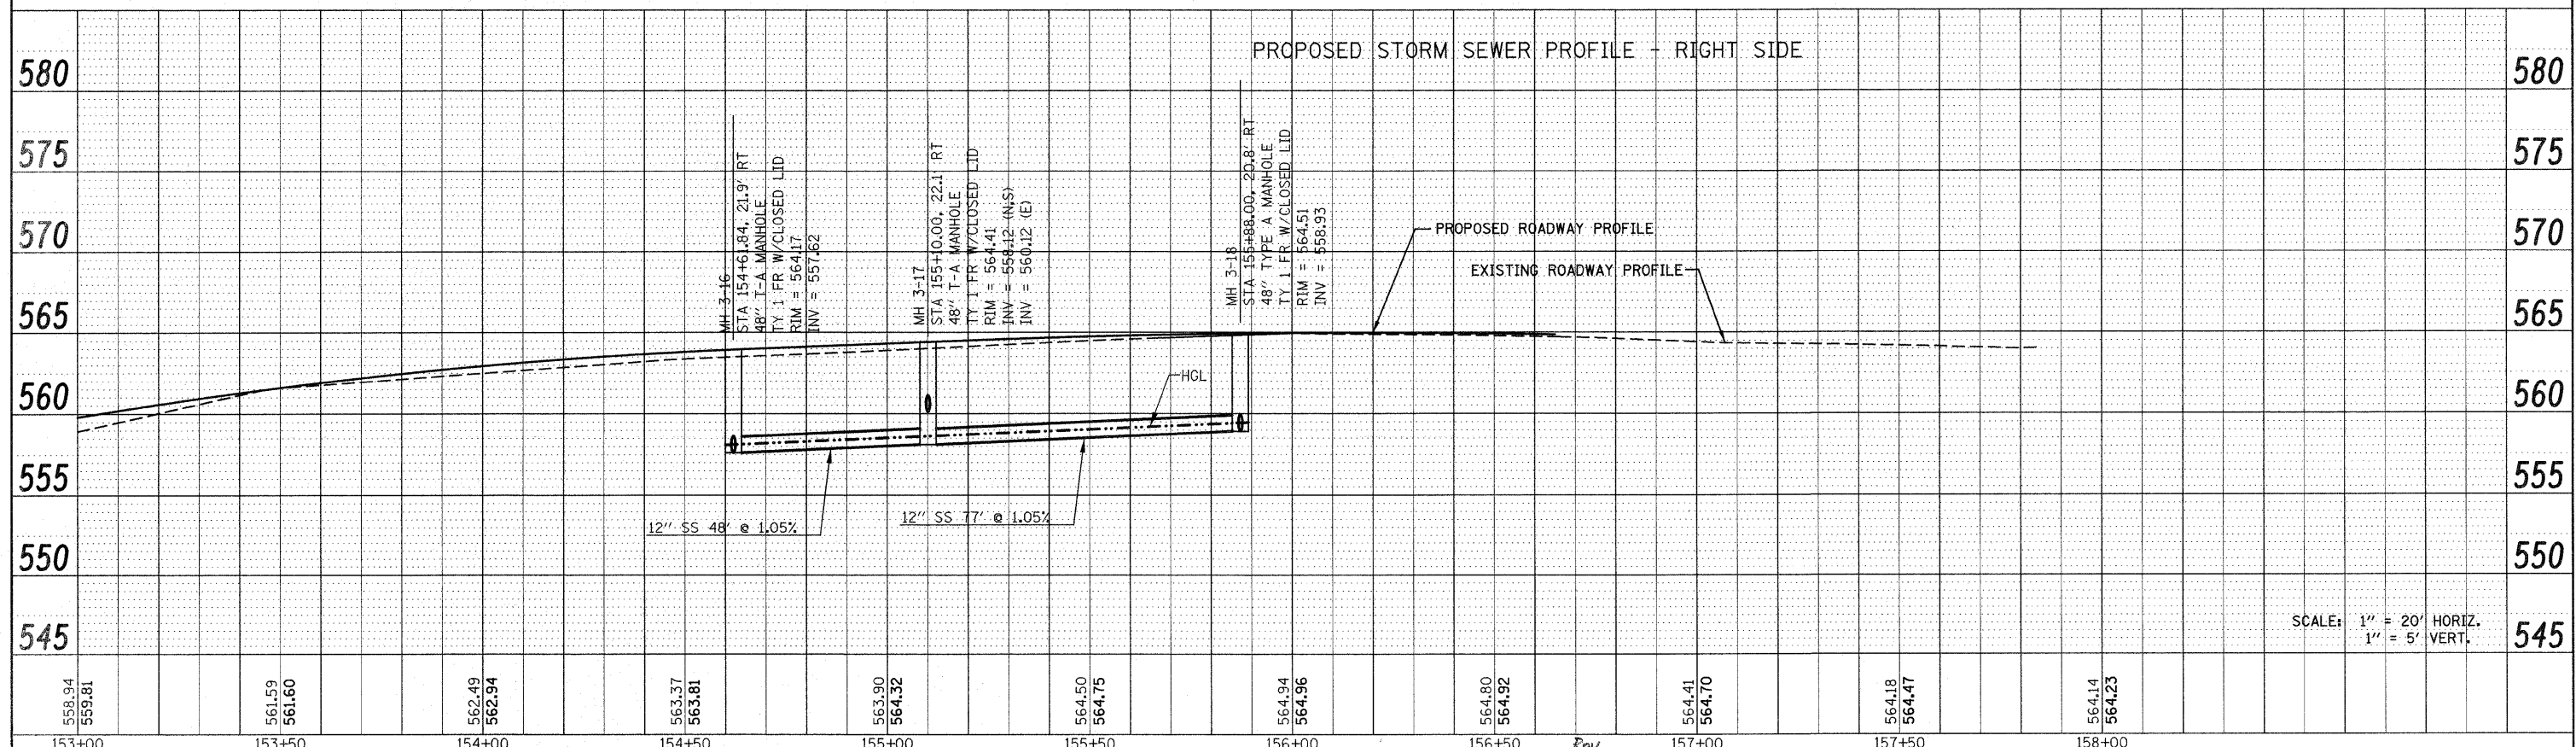

SCALE: 1" = 20' HORIZ.  
1" = 5' VERT.

FILE NAME = F:\Projects\1513501\CADD\DSN\0876830-shit-d	USER NAME = default	DESIGNED -	REVISED -	<b>STATE OF ILLINOIS DEPARTMENT OF TRANSPORTATION</b>	<b>DRAINAGE AND UTILITY PROFILES IL ROUTE 159</b>			F.A.P. RTE. = 600	SECTION = 60-(130,31,128)-1	COUNTY = MADISON/ST. CLAIR	TOTAL SHEETS = 399	SHEET NO. = 121
		DRAWN -	REVISED -		SCALE: 1" = 20'	SHEET NO. 33 OF 33 SHEETS	STA 153+00.00 TO STA 156+02.00	CONTRACT NO. 76830				
		CHECKED -	REVISED -		FED. ROAD DIST. NO. ILLINOIS FED. AID PROJECT							
		DATE -	REVISED -									